

Which? HQ

Address
**2 Marylebone Road &
 1-9 Albany Street**



Client
 Which?
 2 Marylebone Road
 London, NW1 4DF
 Tel: +44 (0)20 7770 7000 Fax: +44 (0)20 7770 7600

Architect
 Kohn Pedersen Fox Associates (International) PA
 Architects & Planning Consultants
 7a Langley Street
 London WC2H 9JA, United Kingdom
 Tel: +44 (0)20 31195300 Fax: +44 (0)20 74971175



- E EXTERNAL SOUNDER AND STOBE
- EX1 FIXED EXTERNAL DOME CAMERA
- FF FULLY FUNCTIONAL EXTERNAL CAMERA

C8- MARYLEBONE ROAD LIGHTWELL
 C9- MARYLEBONE ROAD LIGHTWELL
 C10-MARYLEBONE ROAD FRONT DOOR

SEE EXTERNAL CAMERA EQUIPMENT
 SCHEDULE (ASK-116) FOR INFO RELATING
 TO EACH CCTV CAMERA.

0m 1m 2m 4m

00 **CCTV APPLICATION** 06.07.16
 No. Issue Date

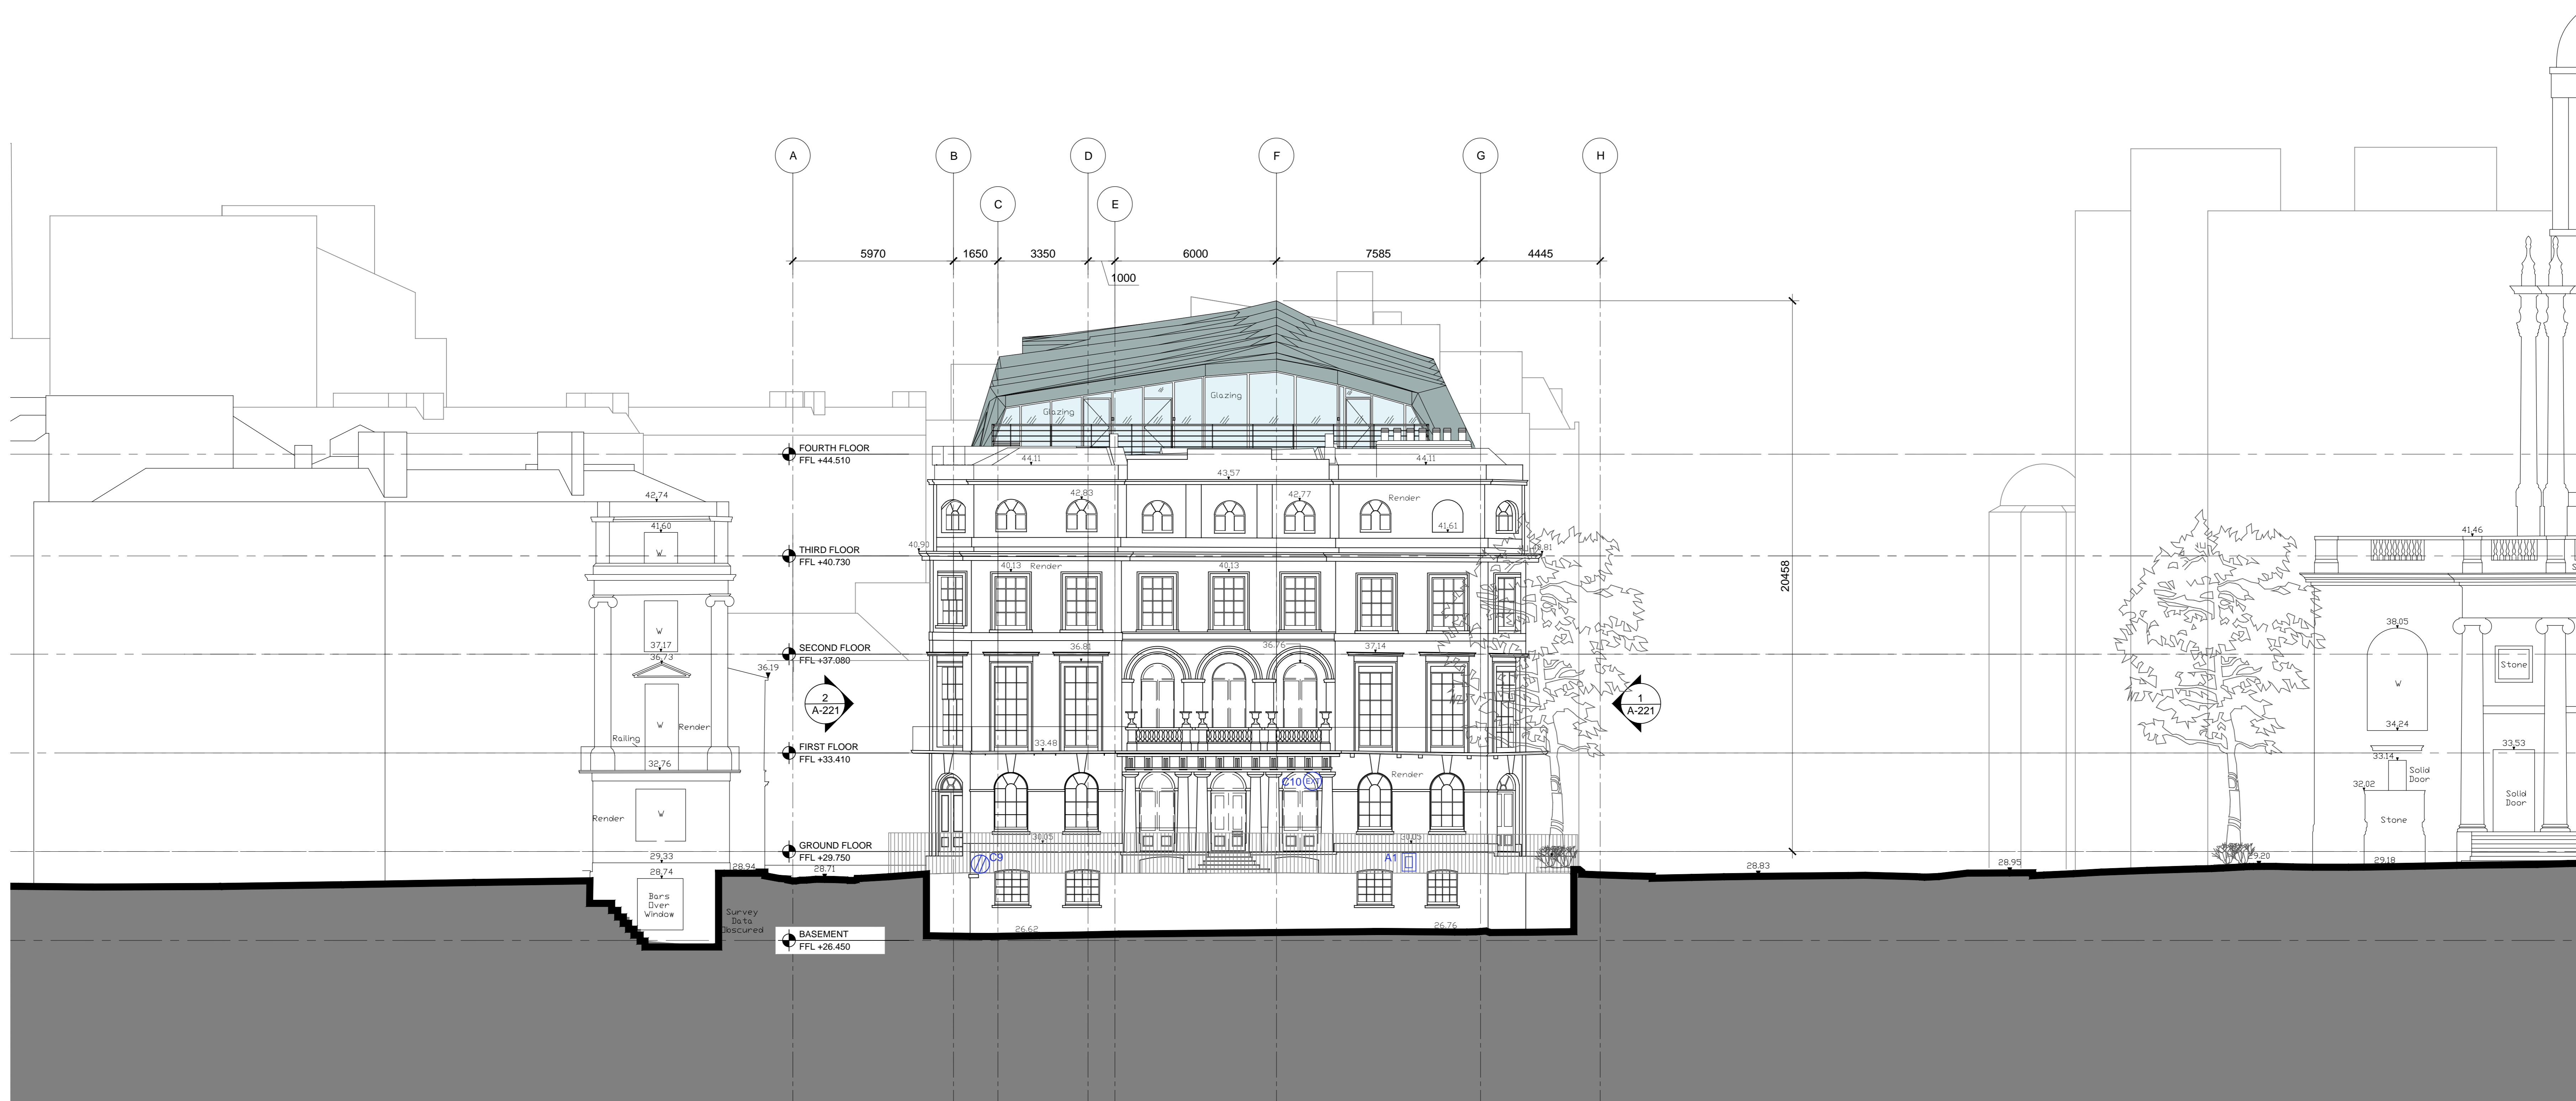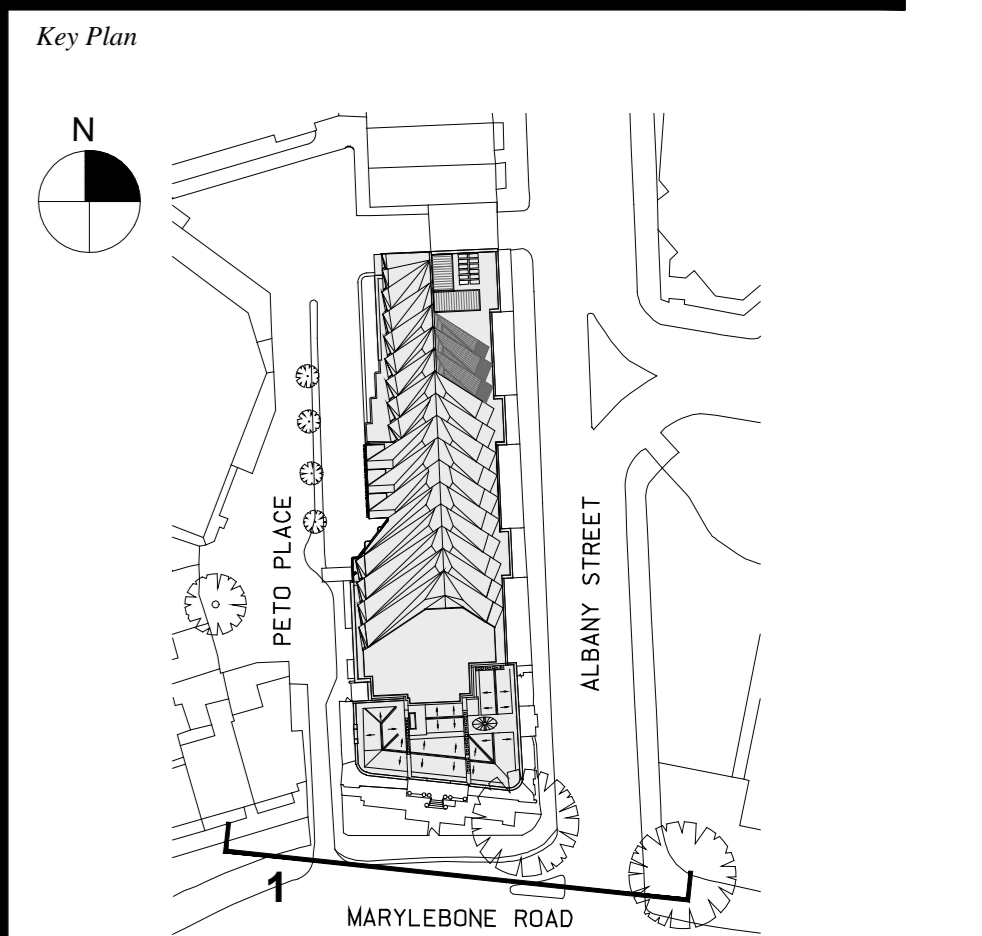

1 **Marylebone Road Elevation (South Elevation) - Proposed**
 SCALE: 1:100 @ A0

Date
 18.04.13
 Scale
 1:100
 Project No.
 859
 Drawn By
 -

**MARYLEBONE ROAD
 ELEVATION PROPOSED
 EXTERNAL CCTV LAYOUT**

A-232