


PROPOSED BUILDING FOOTPRINT  
 Scale 1:100

**PROPOSED WINDOWS:**

Slimline double glazed units in painted timber casements, fanlights and frames in timber. Frames all to match existing single glazed painted timber window.




PROPOSED SIDE ELEVATION  
 Scale 1:100

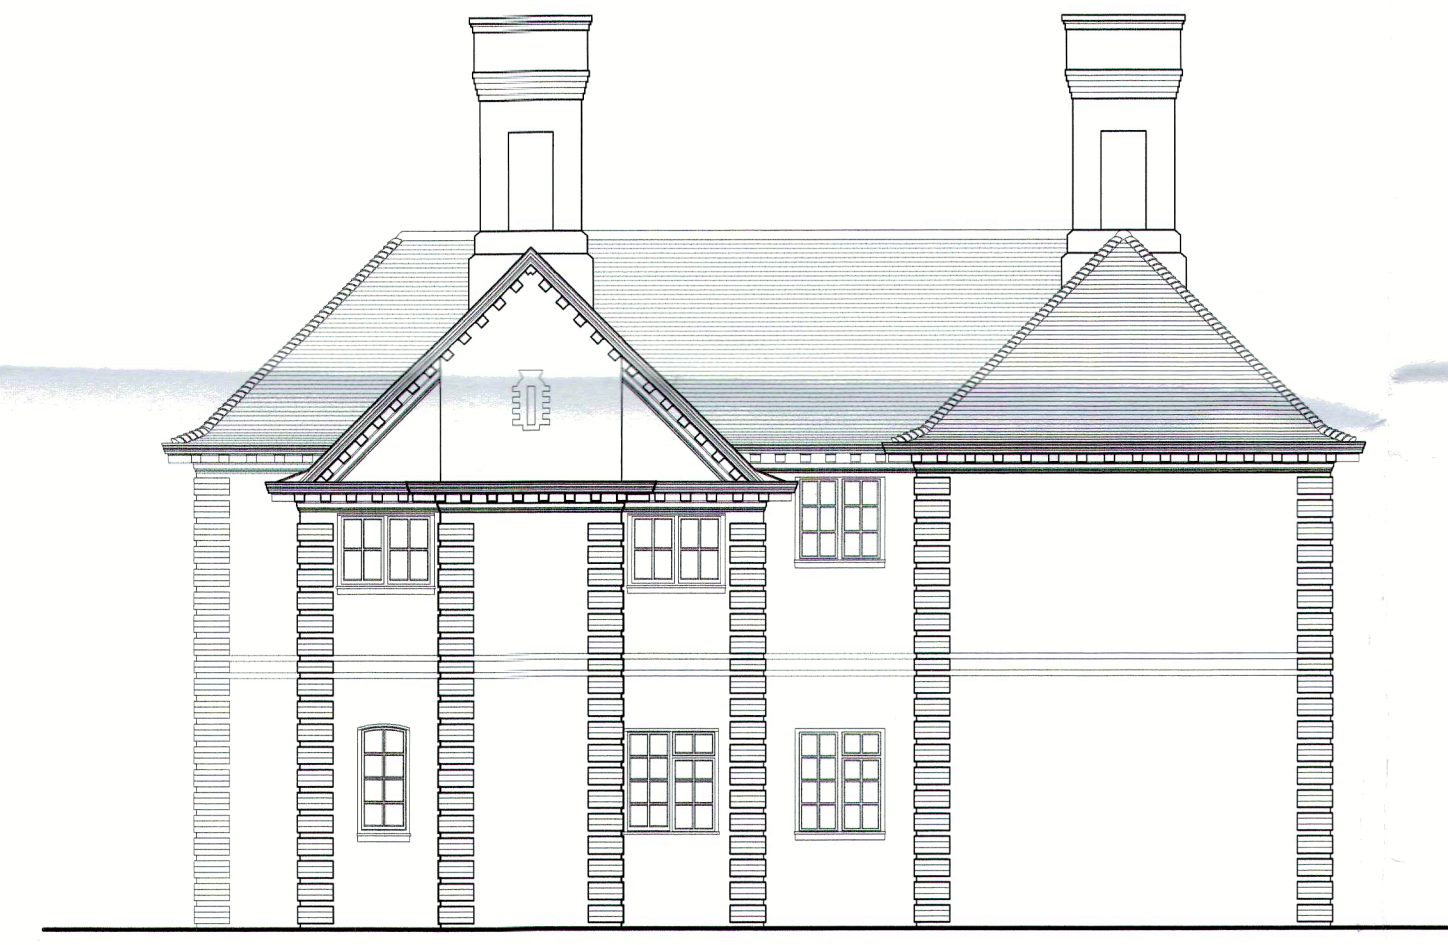

PROPOSED REAR ELEVATION  
 Scale 1:100



PROPOSED SIDE ELEVATION  
 Scale 1:100

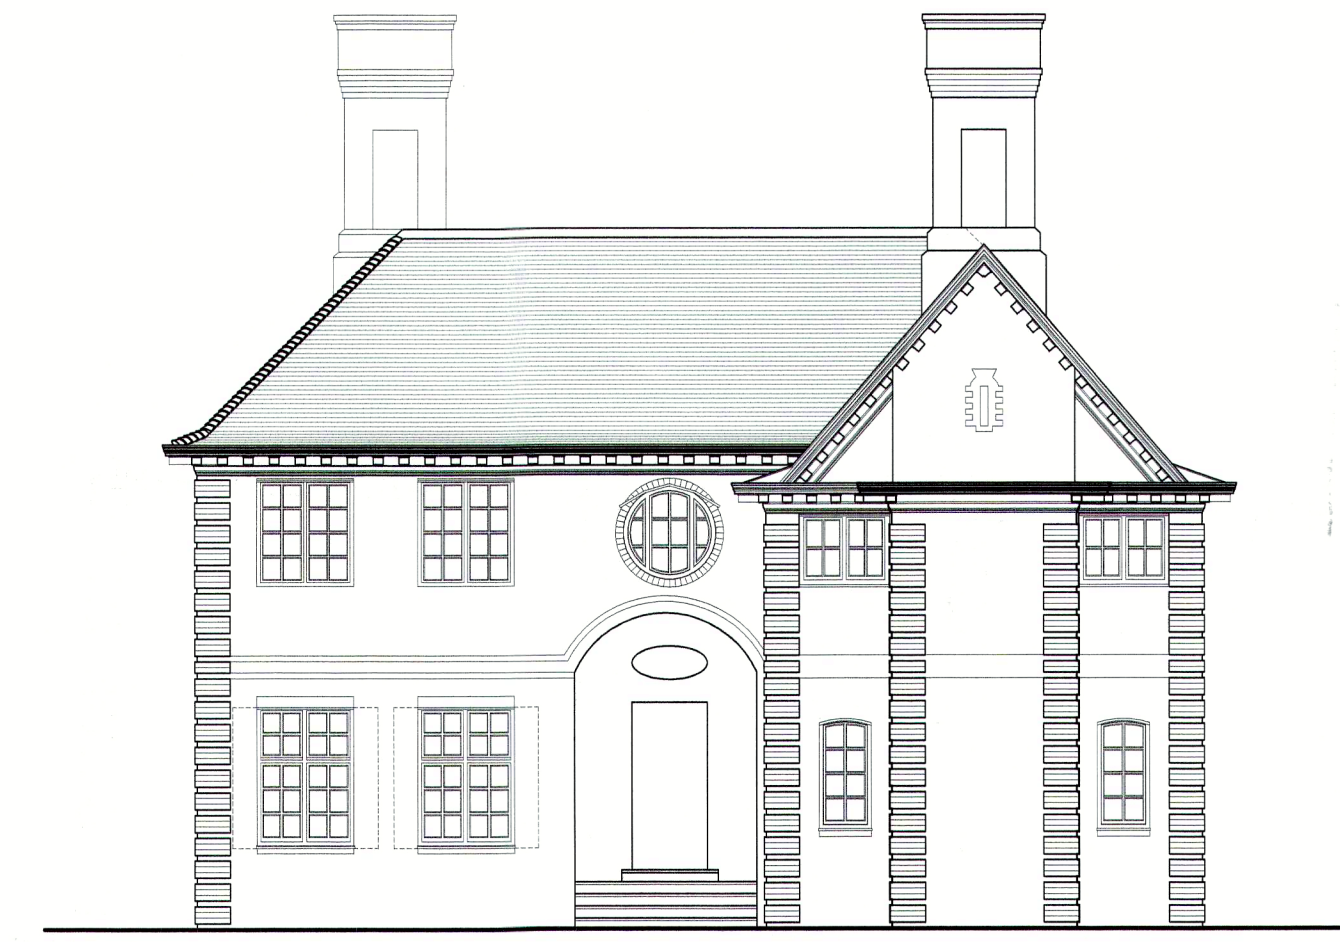

PROPOSED FRONT ELEVATION  
 Scale 1:100

REV	DATE	DESCRIPTION	BY	APPD

CLIENT  
 KEEPMOAT WITH CAMDEN COUNCIL

PROJECT  
 70 Maresfield Gardens

DRAWING TITLE  
 Proposed Building Footprint and External Elevations

DATE July 2016	DWG. No. 4046.101	REV.
SCALE 1:100 (A1)		
DRAWN BY: -	DATED 06.07.16	
CHECKED BY: -	DATED -	
APPROVAL BY: -	DATED -	

**AK DESIGN PARTNERSHIP LLP**  
 CHARTERED BUILDING CONSULTANCY  
 BUILDING SURVEYORS  
 BUILDING DESIGNERS  
 PROJECT MANAGERS

111-113 VICTORIA ROAD  
 ROMFORD  
 ESSEX  
 RM1 2LX

TEL: 01708 751772  
 FAX: 01708 764056  
 E-MAIL: office@akdesign.co.uk  
 WEB SITE: www.akdesign.co.uk