



PROPOSED GROUND & BASEMENT FLOOR FLAT

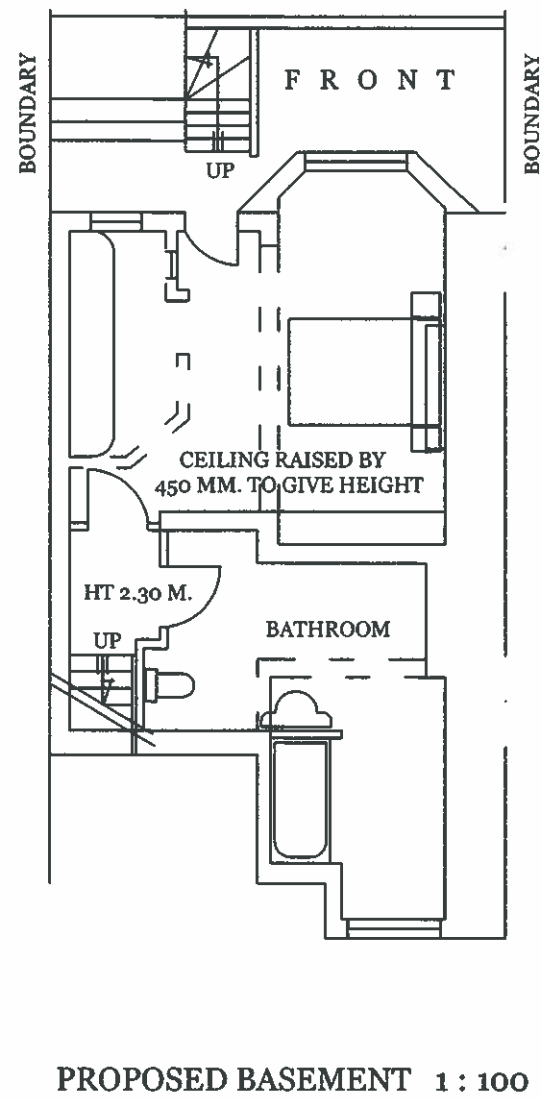


PROPOSED BASEMENT 1 : 100

APPROVED PLANNING APPLICATION
REF : 2015/5868/P (16/3/2016)

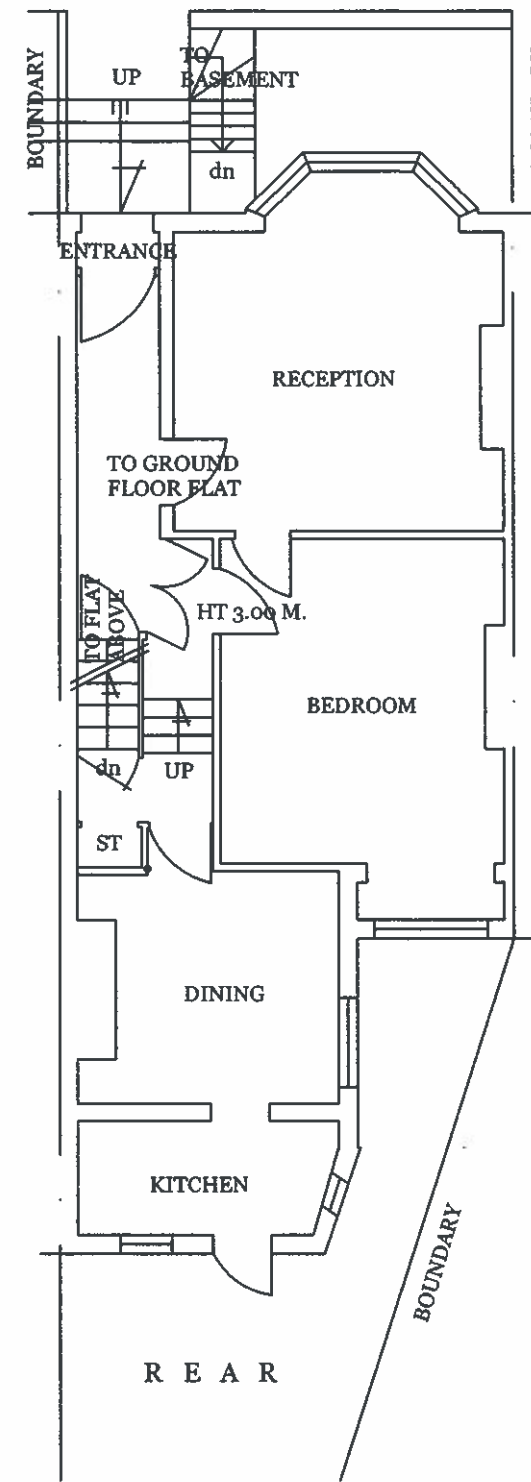

ORIGINAL GROUND FLOOR 1 : 100
106 SUMATRA ROAD
LONDON NW6 1PG

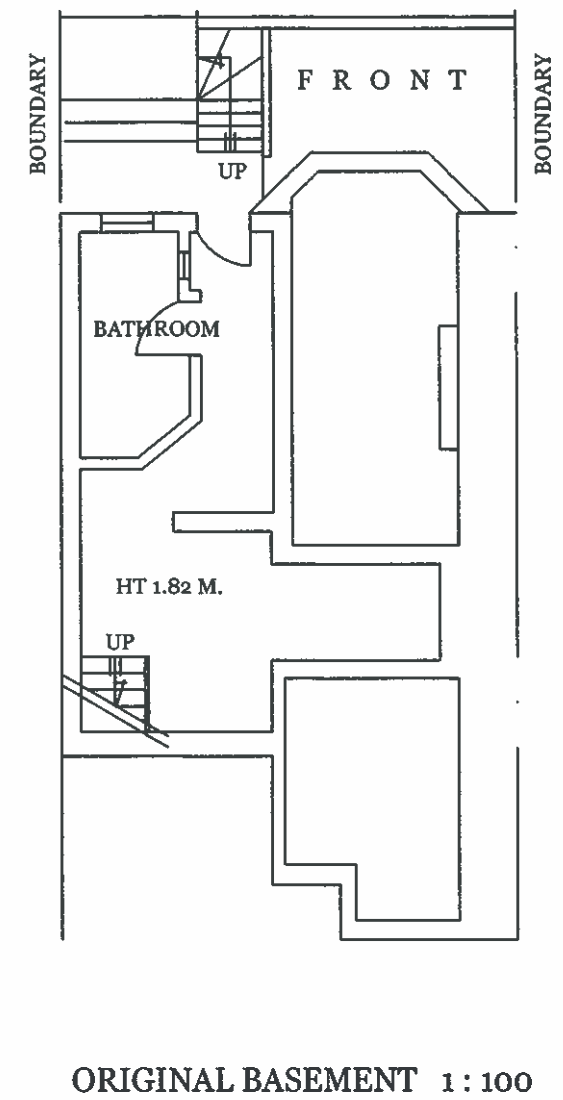


ORIGINAL BASEMENT 1 : 100



DRG. NO. E/ 2016 / 07 / 01


ADVANCED MANAGEMENT UK LTD
65, THE RIDGEWAY
KENTON, HARROW HA3 0LW
Tel : 07951 578803
Email : admansal@hotmail.co.uk

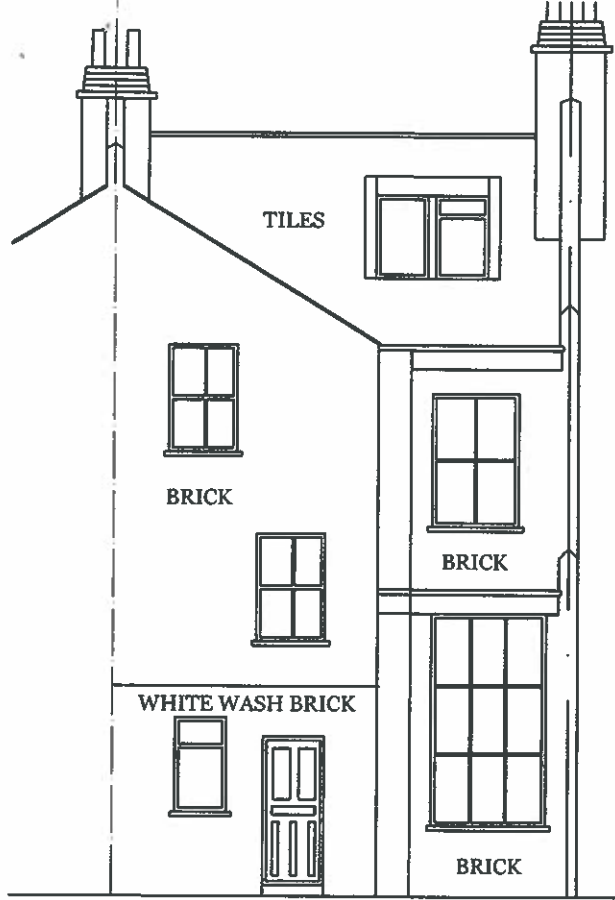


ORIGINAL REAR ELEVATION



ORIGINAL FRONT ELEVATION

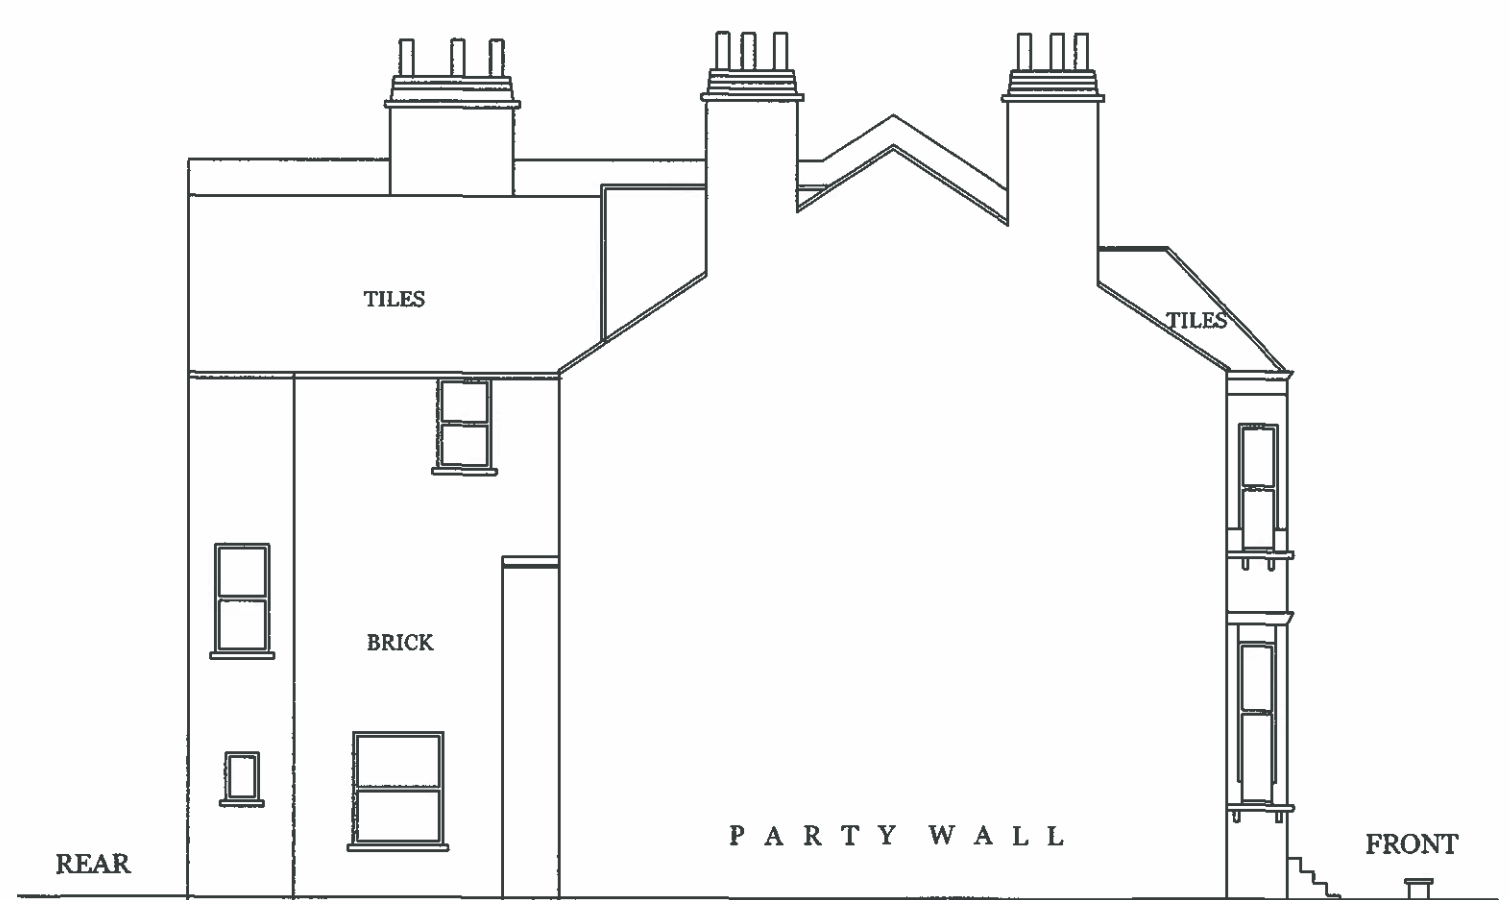

ORIGINAL SIDE ELEVATION

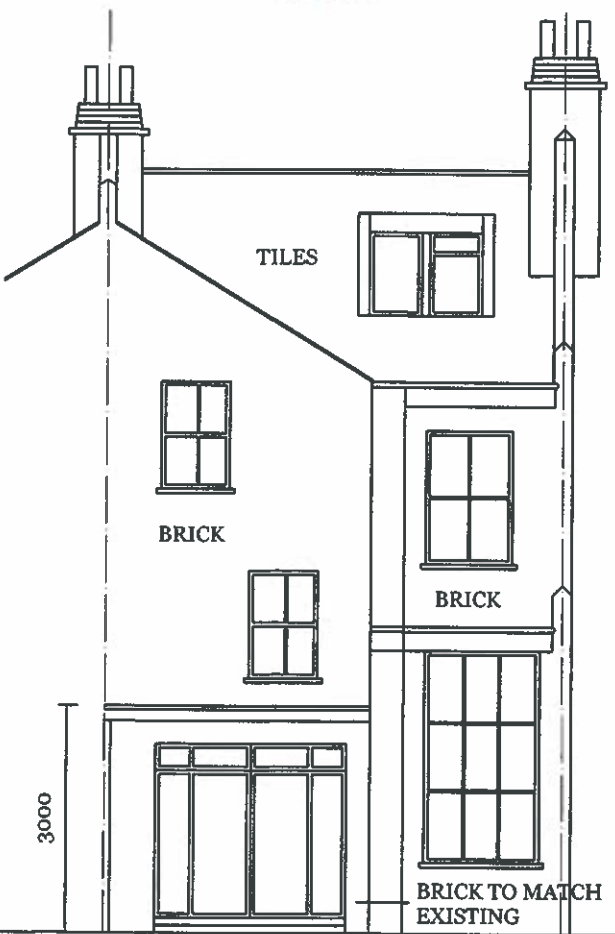

PROPOSED EXTENSION

PROPOSED REAR ELEVATION 1:100
106 SUMATRA ROAD
LONDON NW6 1PG



NEW WINDOWS FOR LOWER FLOOR

PROPOSED FRONT ELEVATION

APPROVED PLANNING APPLICATION
REF: 2015/5868/P (16/3/2016)

ALL ELEVATIONS UNCHANGED IN
NEW CONVERSION APPLICATION




PROPOSED EXTENSION

PROPOSED SIDE ELAVATION 1:100




DRG. NO. E/ 2016 / 07 / 02


ADVANCED MANAGEMENT UK LTD
65, THE RIDGEWAY
KENTON, HARROW HA3 0LW
Tel: 07951 578803
Email: admansal@hotmail.co.uk

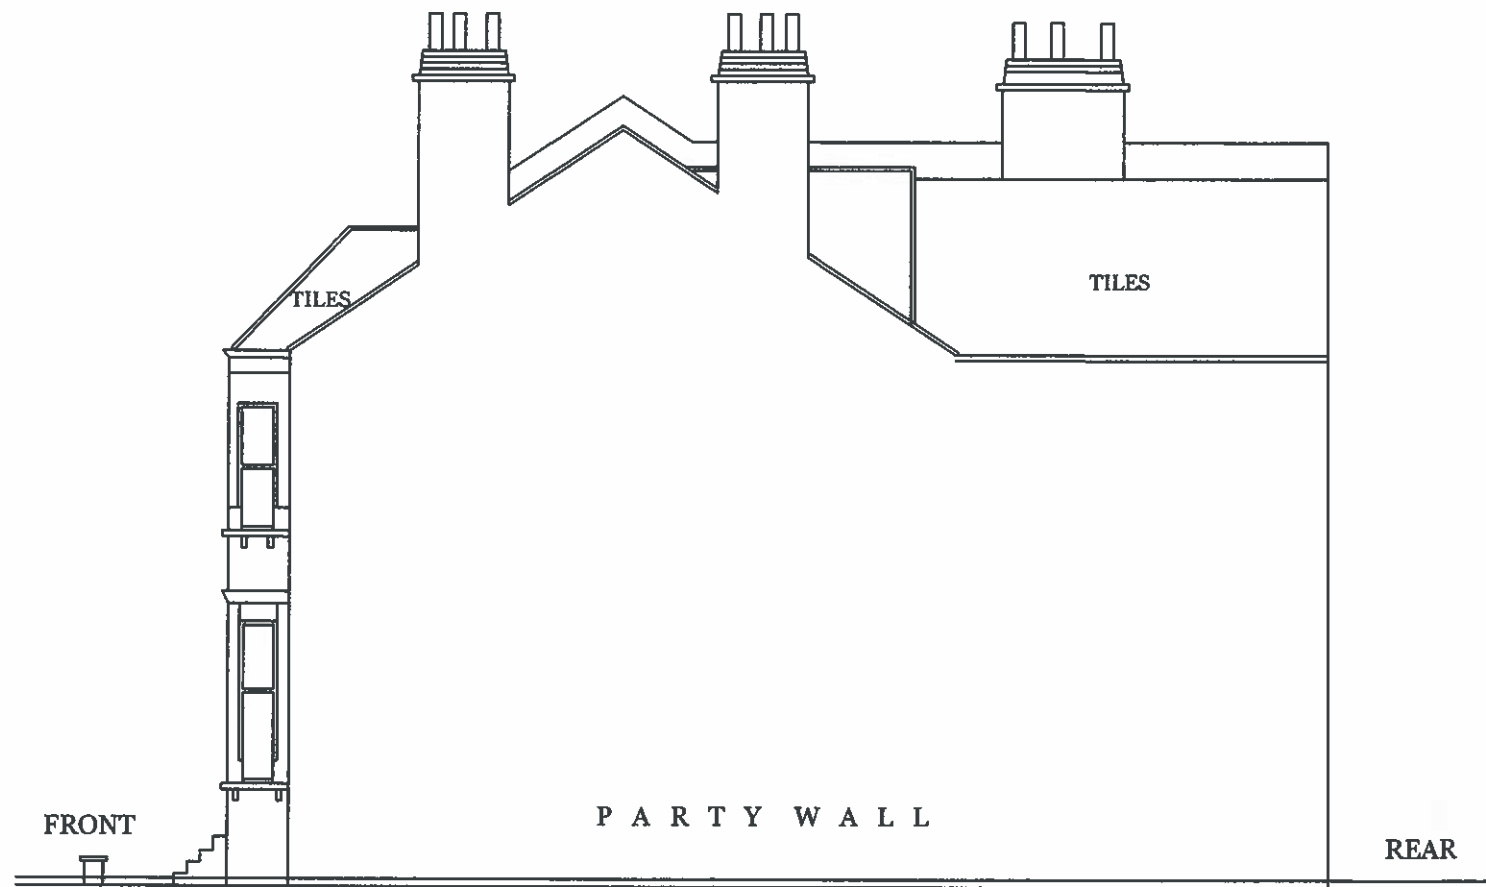

EXISTING SIDE ELEVATION 1 : 100

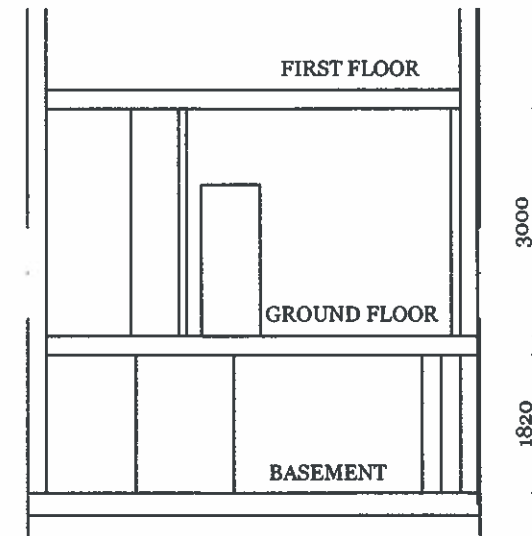


EXISTING

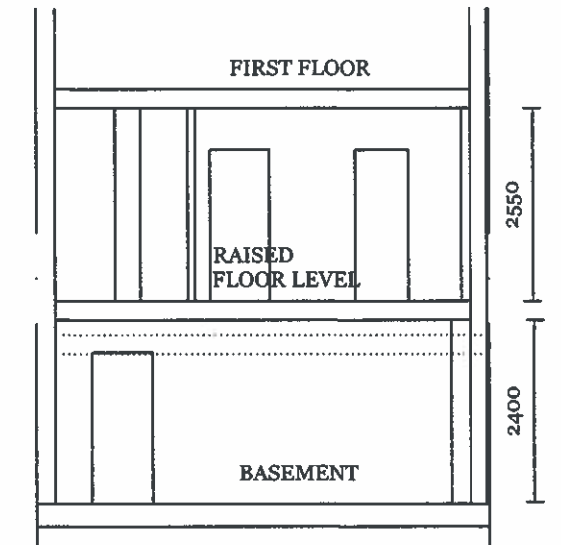

PROPOSED WITH NEW HEIGHTS

TYPICAL SECTION THROUGH BUILDING 1 : 100
(FROM SIDE TO SIDE)

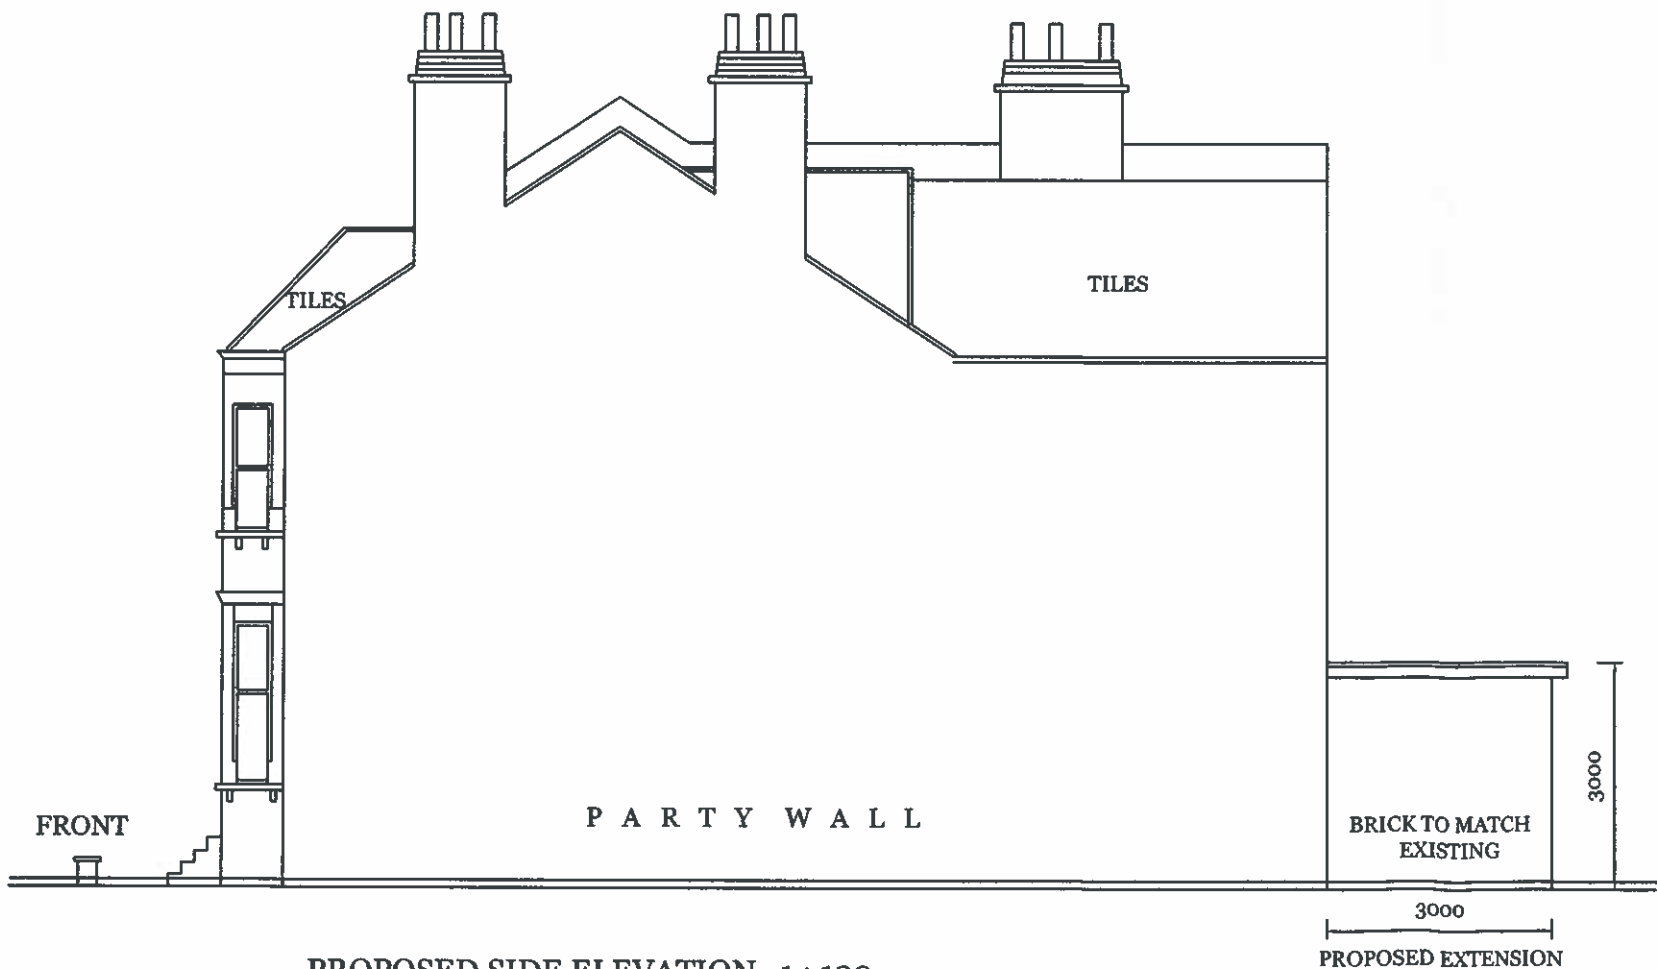

PROPOSED SIDE ELEVATION 1 : 100

PROPOSED EXTENSION

APPROVED PLANNING APPLICATION
REF : 2015/5868/P (16/3/2016)

ALL ELEVATIONS UNCHANGED IN
NEW CONVERSION APPLICATION



PROPOSED SIDE ELEVATION 1 : 100
106 SUMATRA ROAD
LONDON NW6 1PG

DRG. NO. E/ 2016 / 07 / 03

ADVANCED MANAGEMENT UK LTD
65, THE RIDGEWAY
KENTON, HARROW HA3 0LW
Tel : 07951 578803
Email : admansal@hotmail.co.uk