



**Notes**

2. All dimensions are in millimetres unless noted otherwise.
3. Not for construction unless otherwise shown.
4. Where appropriate, this drawing is to be read in conjunction with project specific Design and Access Statement, produced in accordance with requirements of the Planning Act 2008, and the relevant Planning Conditions.
5. The design shown on this drawing is the property of SDA and is not to be used or the drawing copied, communicated or disclosed, in whole or in part, except in accordance with a contract, licence or agreement in writing with SDA.

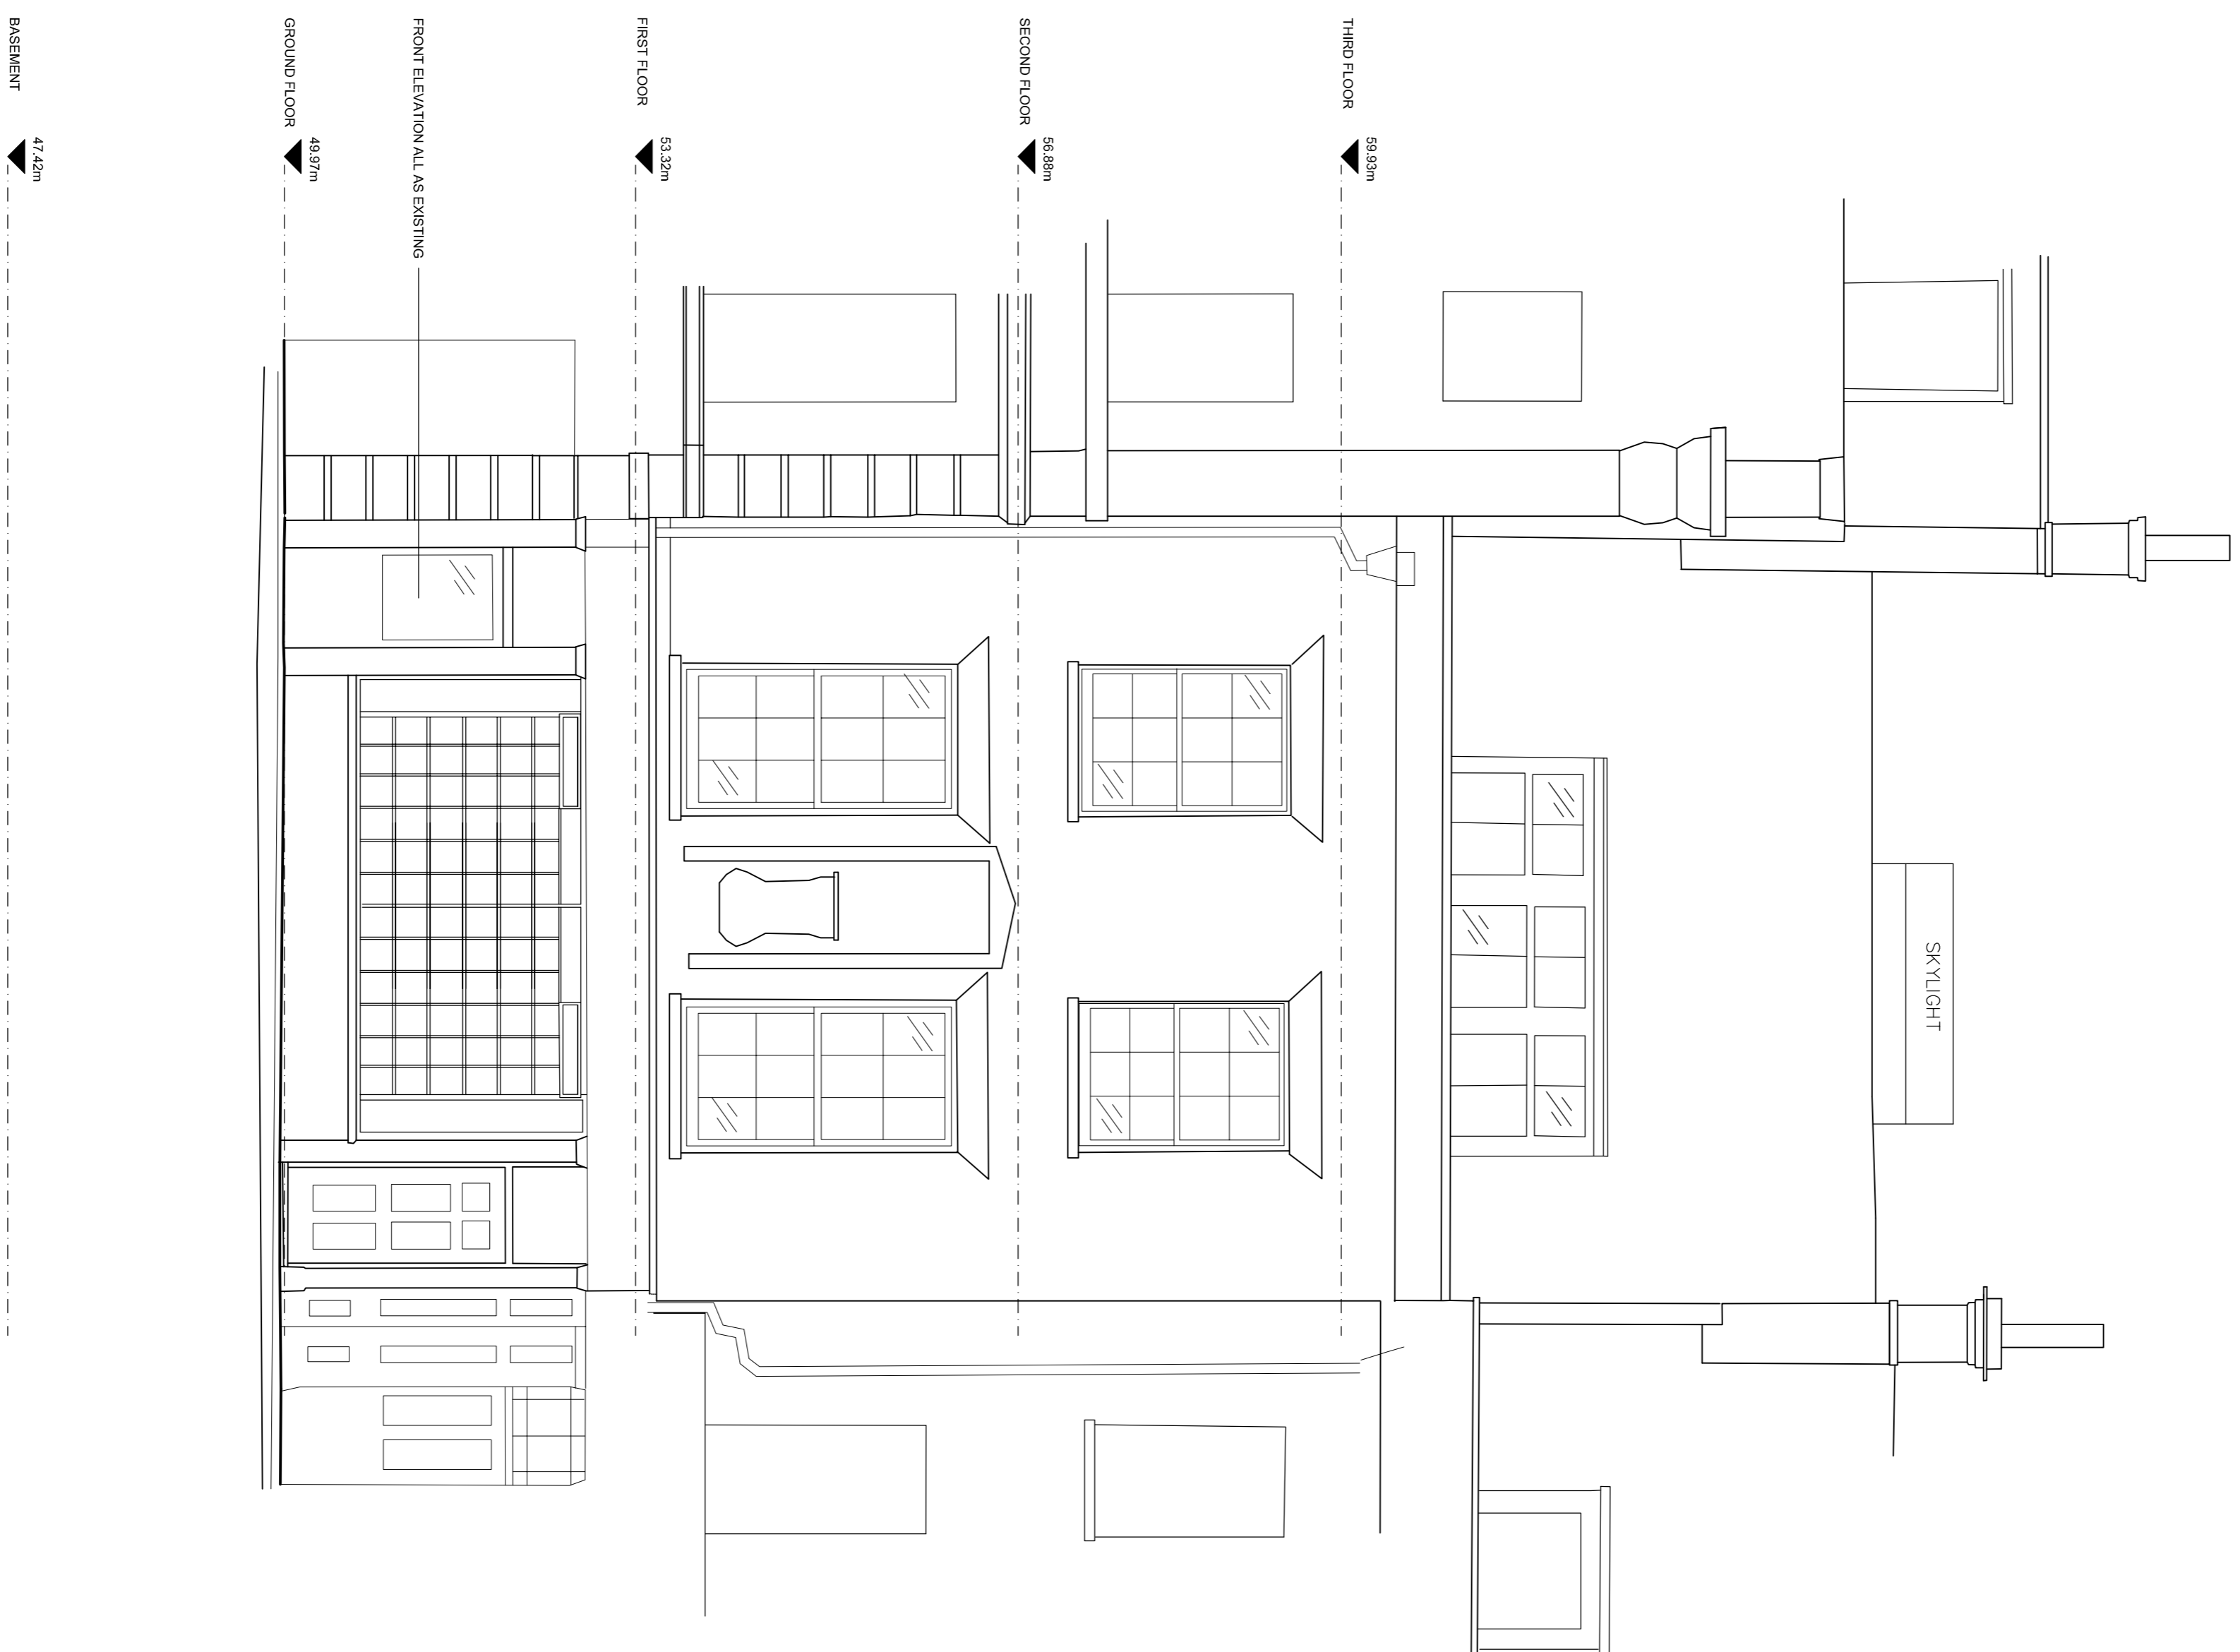

**FRONT ELEVATION**

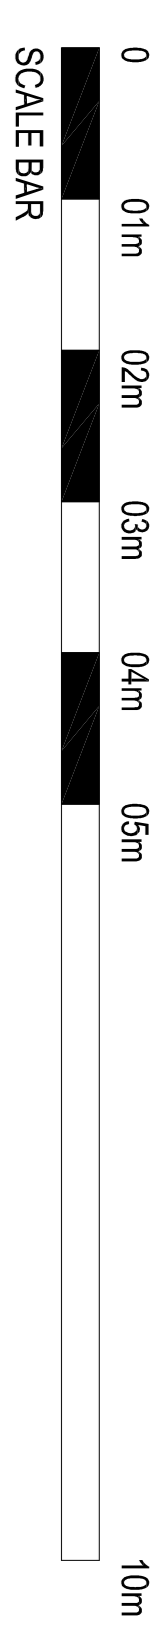

**REAR ELEVATION**

REV.	DATE	DESCRIPTION	DN	CKD
C	29.06.16	PROPOSED STAIR RELOCATED TO WITHIN RIF. WF.	WF	WF
B	02.03.16	A.C. CONDENSERS RELOCATION SHOWN.	BC	BC
A	17/11/15	GENERAL UPDATES	MM	BC

**SDA ARCHITECTS & DESIGNERS**

VICTORIA FOUNDRY MARSHALL STREET LEEDS LS11 9EH  
 T: +44 (0)113 288 1000 F: +44 (0)113 288 1001  
 E: info@sdapartnership.com www.sdapartnership.com  
 LEEDS LONDON CALIFORNIA

PROJECT  
**ARTEMIDE SHOWROOM**  
 106 GREAT RUSSELL STREET  
 LONDON  
 WC1B 3NB

TITLE  
**PROPOSED ELEVATIONS**

STAGE	PLANNING	DWG No.	REV.
JOB No.	AAV0073	A(PL)-200	C
DATE	OCT, 2015		
SCALE	1:50 @ A1		
DRAWN	MC		
CHECKED	BC		
BSI REGISTERED	UKAS QUALITY MANAGEMENT		
	FS 50175		