



Front Elevation

Side Elevation


KEY PLAN  
SCALE N1S@A3

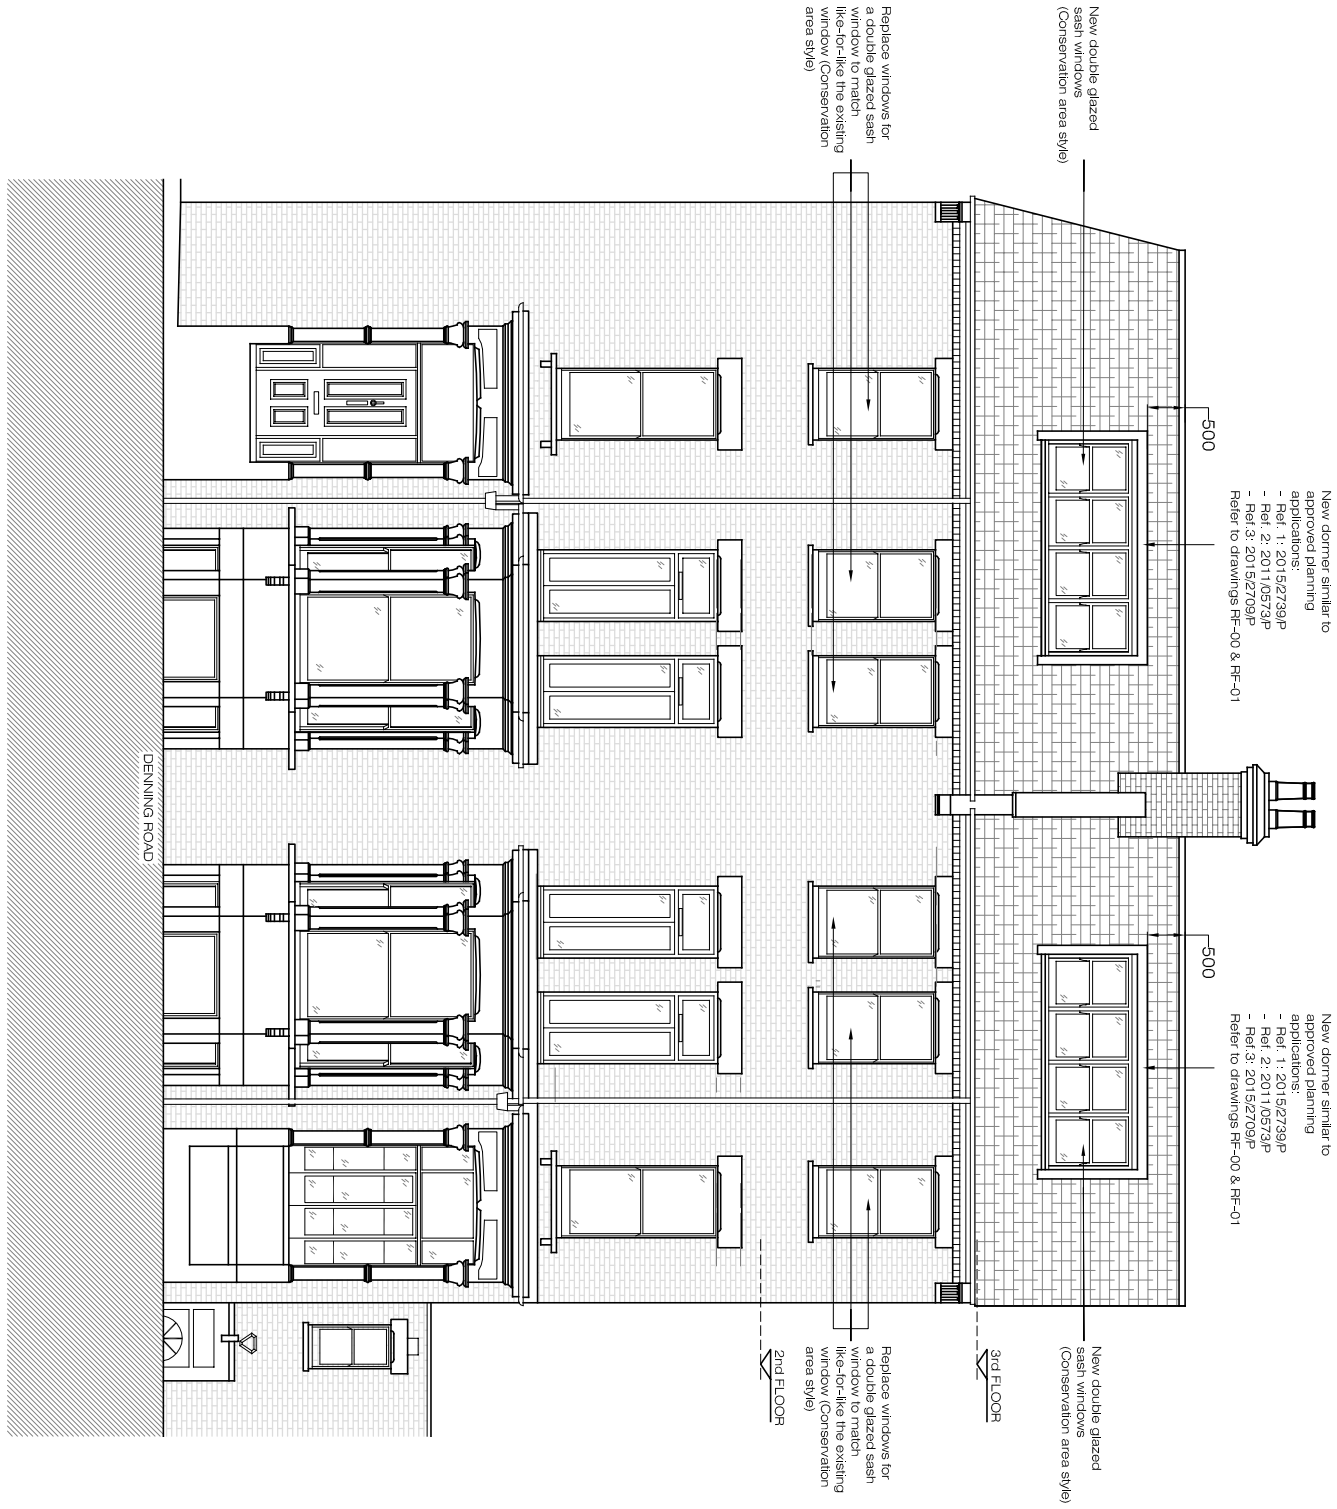

PROPOSED  
Elevation 1 (Front)  
SCALE 1/100@A3 PA-03

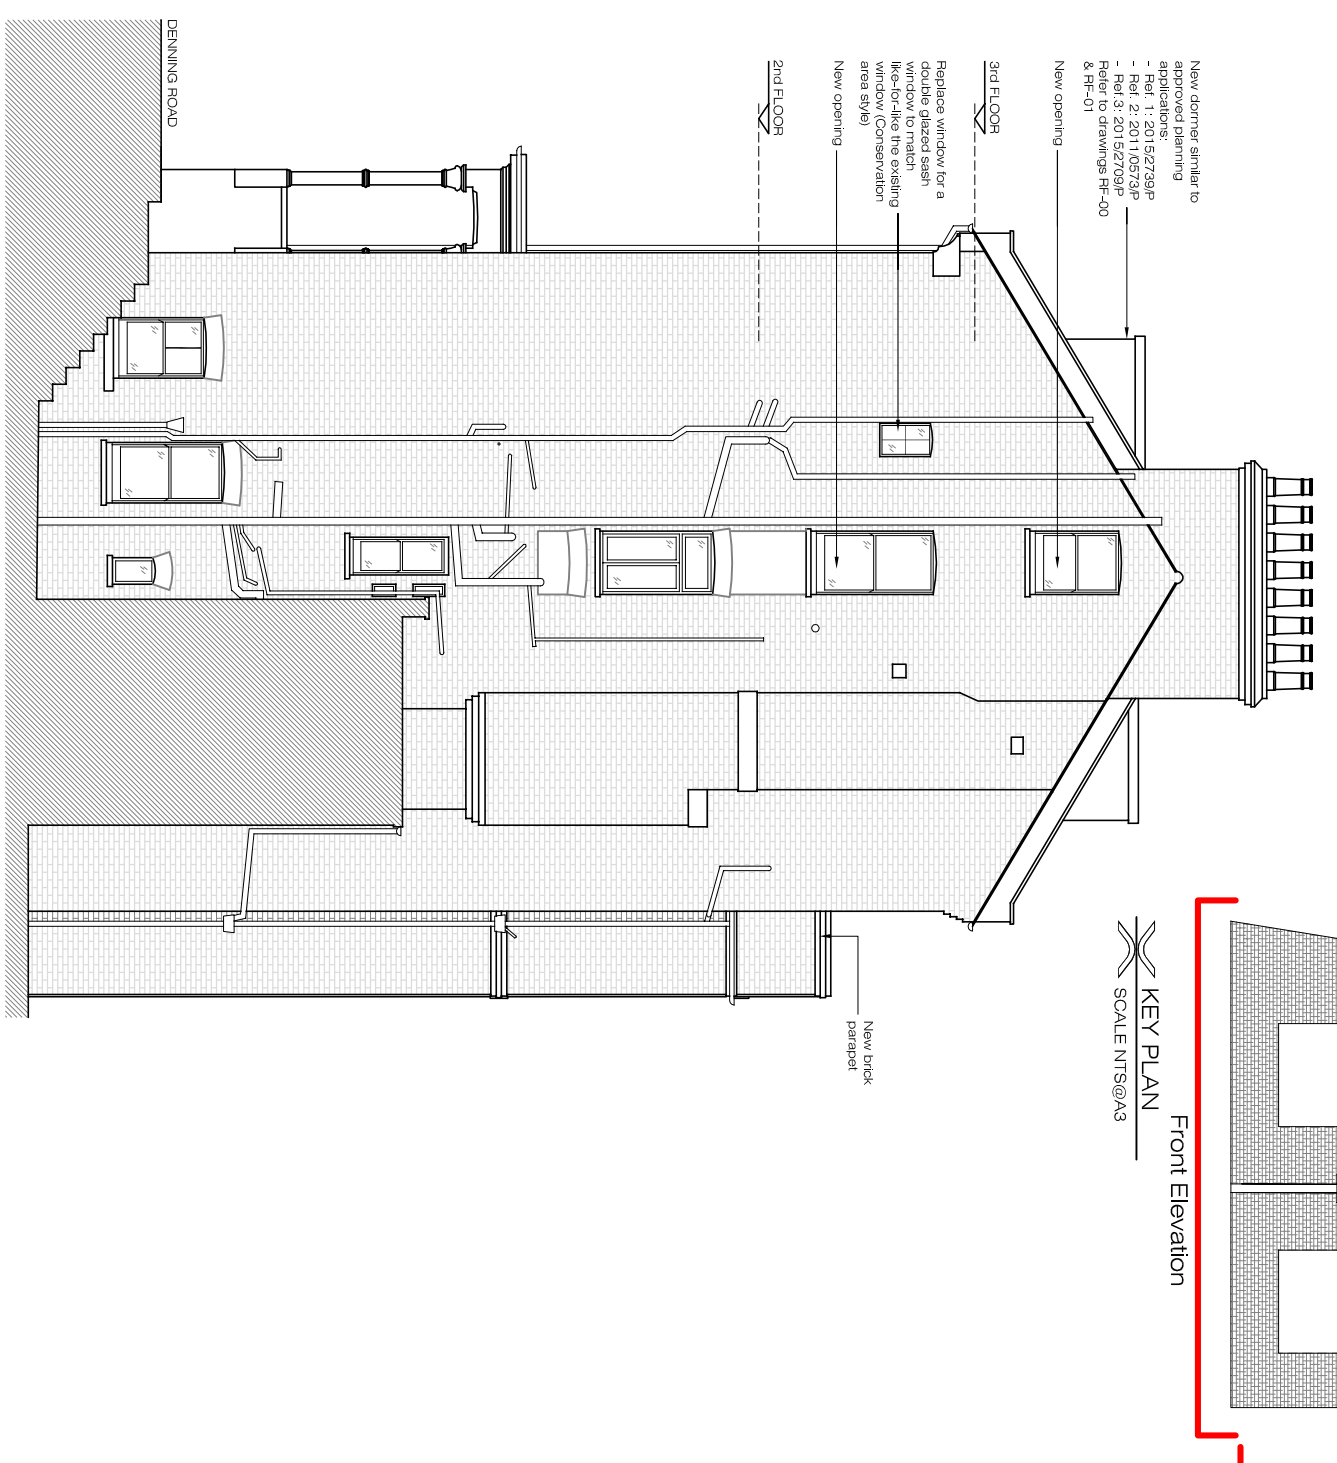

PROPOSED  
Elevation 2 (Side)  
SCALE 1/100@A3 PA-03

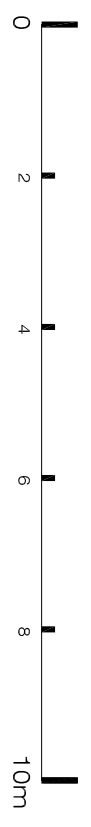

PLEASE NOTE:

1. ALL DIMENSIONS TO BE CHECKED ON SITE
2. CONTRACTOR TO REFER TO ENGINEERS DRAWINGS BEFORE PROCEEDING WITH WORKS.
3. ALL DRAWINGS AND DESIGNS ARE COVERED BY DESIGN RIGHT (INTELLECTUAL PROPERTY) AND MAY NOT BE DISTRIBUTED, COPIED OR REPRODUCED WITHOUT WRITTEN PERMISSION OF THE ARCHITECT.
4. ALL DESIGN CONCEPTS ARE THE SOLE PROPERTY OF THE ARCHITECT AND NO ADAPTATIONS, REPRODUCTIONS OR COPIES MAY BE MADE WITHOUT WRITTEN PERMISSION OF THE ARCHITECT.
5. THESE DRAWINGS ARE SUBJECT TO ANY VARIATION REQUIRED OR RECOMMENDATION BY ANY STATUTORY AUTHORITY, OR FOR THE BETTER CARRYING OUT OF THE WORKS.
6. SAMPLES TO BE PROVIDED BY CONTRACTOR FOR THE ARCHITECT APPROVAL.
7. ALL FINISHES TO ARCHITECT SATISFACTION.
8. ALL DRAWINGS TO BE APPROVED BY THE ARCHITECT BEFORE CONSTRUCTION.

ADDITIONAL NOTES:

REVISIONS

No	Date	Description Issue For	Issue By
00	17/03/16	INFORMATION	YR
00	21/03/16	PLANNING	YR
01	25/04/16	PLANNING	YR
02	06/06/16	PLANNING	YR
03	28/06/16	PLANNING	YR
04	06/07/16	PLANNING	YR

Client  
**PRIVATE CLIENT**

Project  
1B Denning Road  
NW3 1ST

Title  
**PROPOSED  
Elevations 1 & 2**

Scale	1:100@A3	Dwg. No.	PA-03	Rev.	04
Date	06/07/16	Project Number	1605		
Drawn	YR				
Checked	CC				



Ground Floor Office

33 Belsize Lane

London NW3 5AS

Office: +44 (0) 207 431 9014

s.sandler@xularchitecture.co.uk

www.xularchitecture.co.uk