

N
14, Prince Albert Rd, London
NW1 7SR

Notes

1. Do not scale from drawing.
2. All dimensions in millimeters unless noted otherwise.
3. No deviation may be made from the details shown on this drawing without the prior permission of the architect.
Any discrepancy between this and any other documents shall be referred immediately to the architect. IF IN DOUBT ASK.

Revisions

A 16.06.16 Issued for Planning and Listed Building Consent

Client **Simon and Midge Palley**

Project **14 Prince Albert Road**


Drawing Title **Site Location**

Scale **1:1250/A3** Date **June 2016** Drawn /

Job no. **1401** Dwg no. **EX(00)01** Rev no. **A**

BARBARA WEISS ARCHITECTS LTD

DEVON HOUSE 12-15 DARTMOUTH ST., LONDON SW1H 9BL T. 020 7222 4935

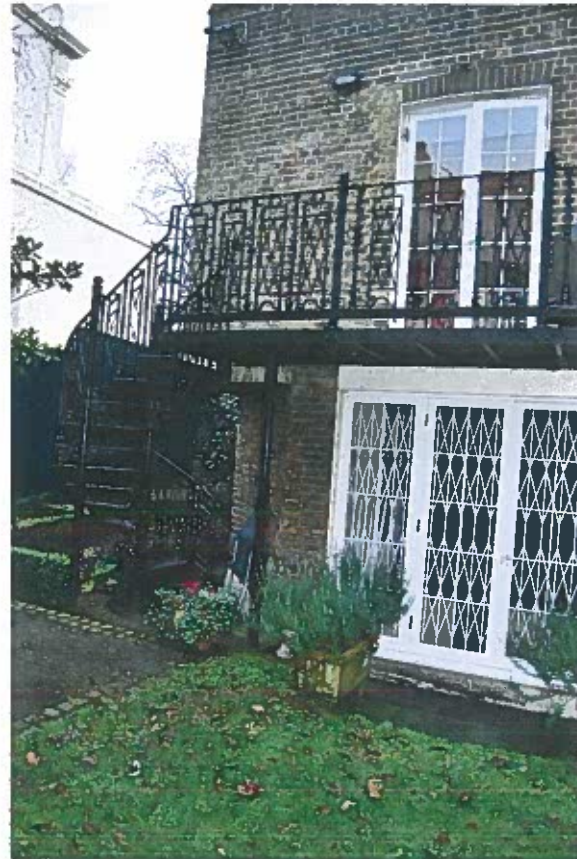

Notes

1. Do not scale from drawing.
2. All dimensions in millimeters unless noted otherwise.
3. No deviation may be made from the details shown on this drawing without the prior permission of the architect.
Any discrepancy between this and any other documents shall be referred immediately to the architect. IF IN DOUBT ASK.

Revisions

A 16.06.16 Issued for Planning and Listed Building Consent

Client **Simon and Midge Palley**

Project **14 Prince Albert Road**


Drawing Title **Existing Site Photographs**

Scale **N/A** Date **June 2016** Drawn **JA**

Job no. **1401** Dwg no. **PH(00)01** Rev no. **A**

BARBARA WEISS ARCHITECTS LTD

DEVON HOUSE 12-15 DARTMOUTH ST., LONDON SW1H 9BL T. 020 7222 4935

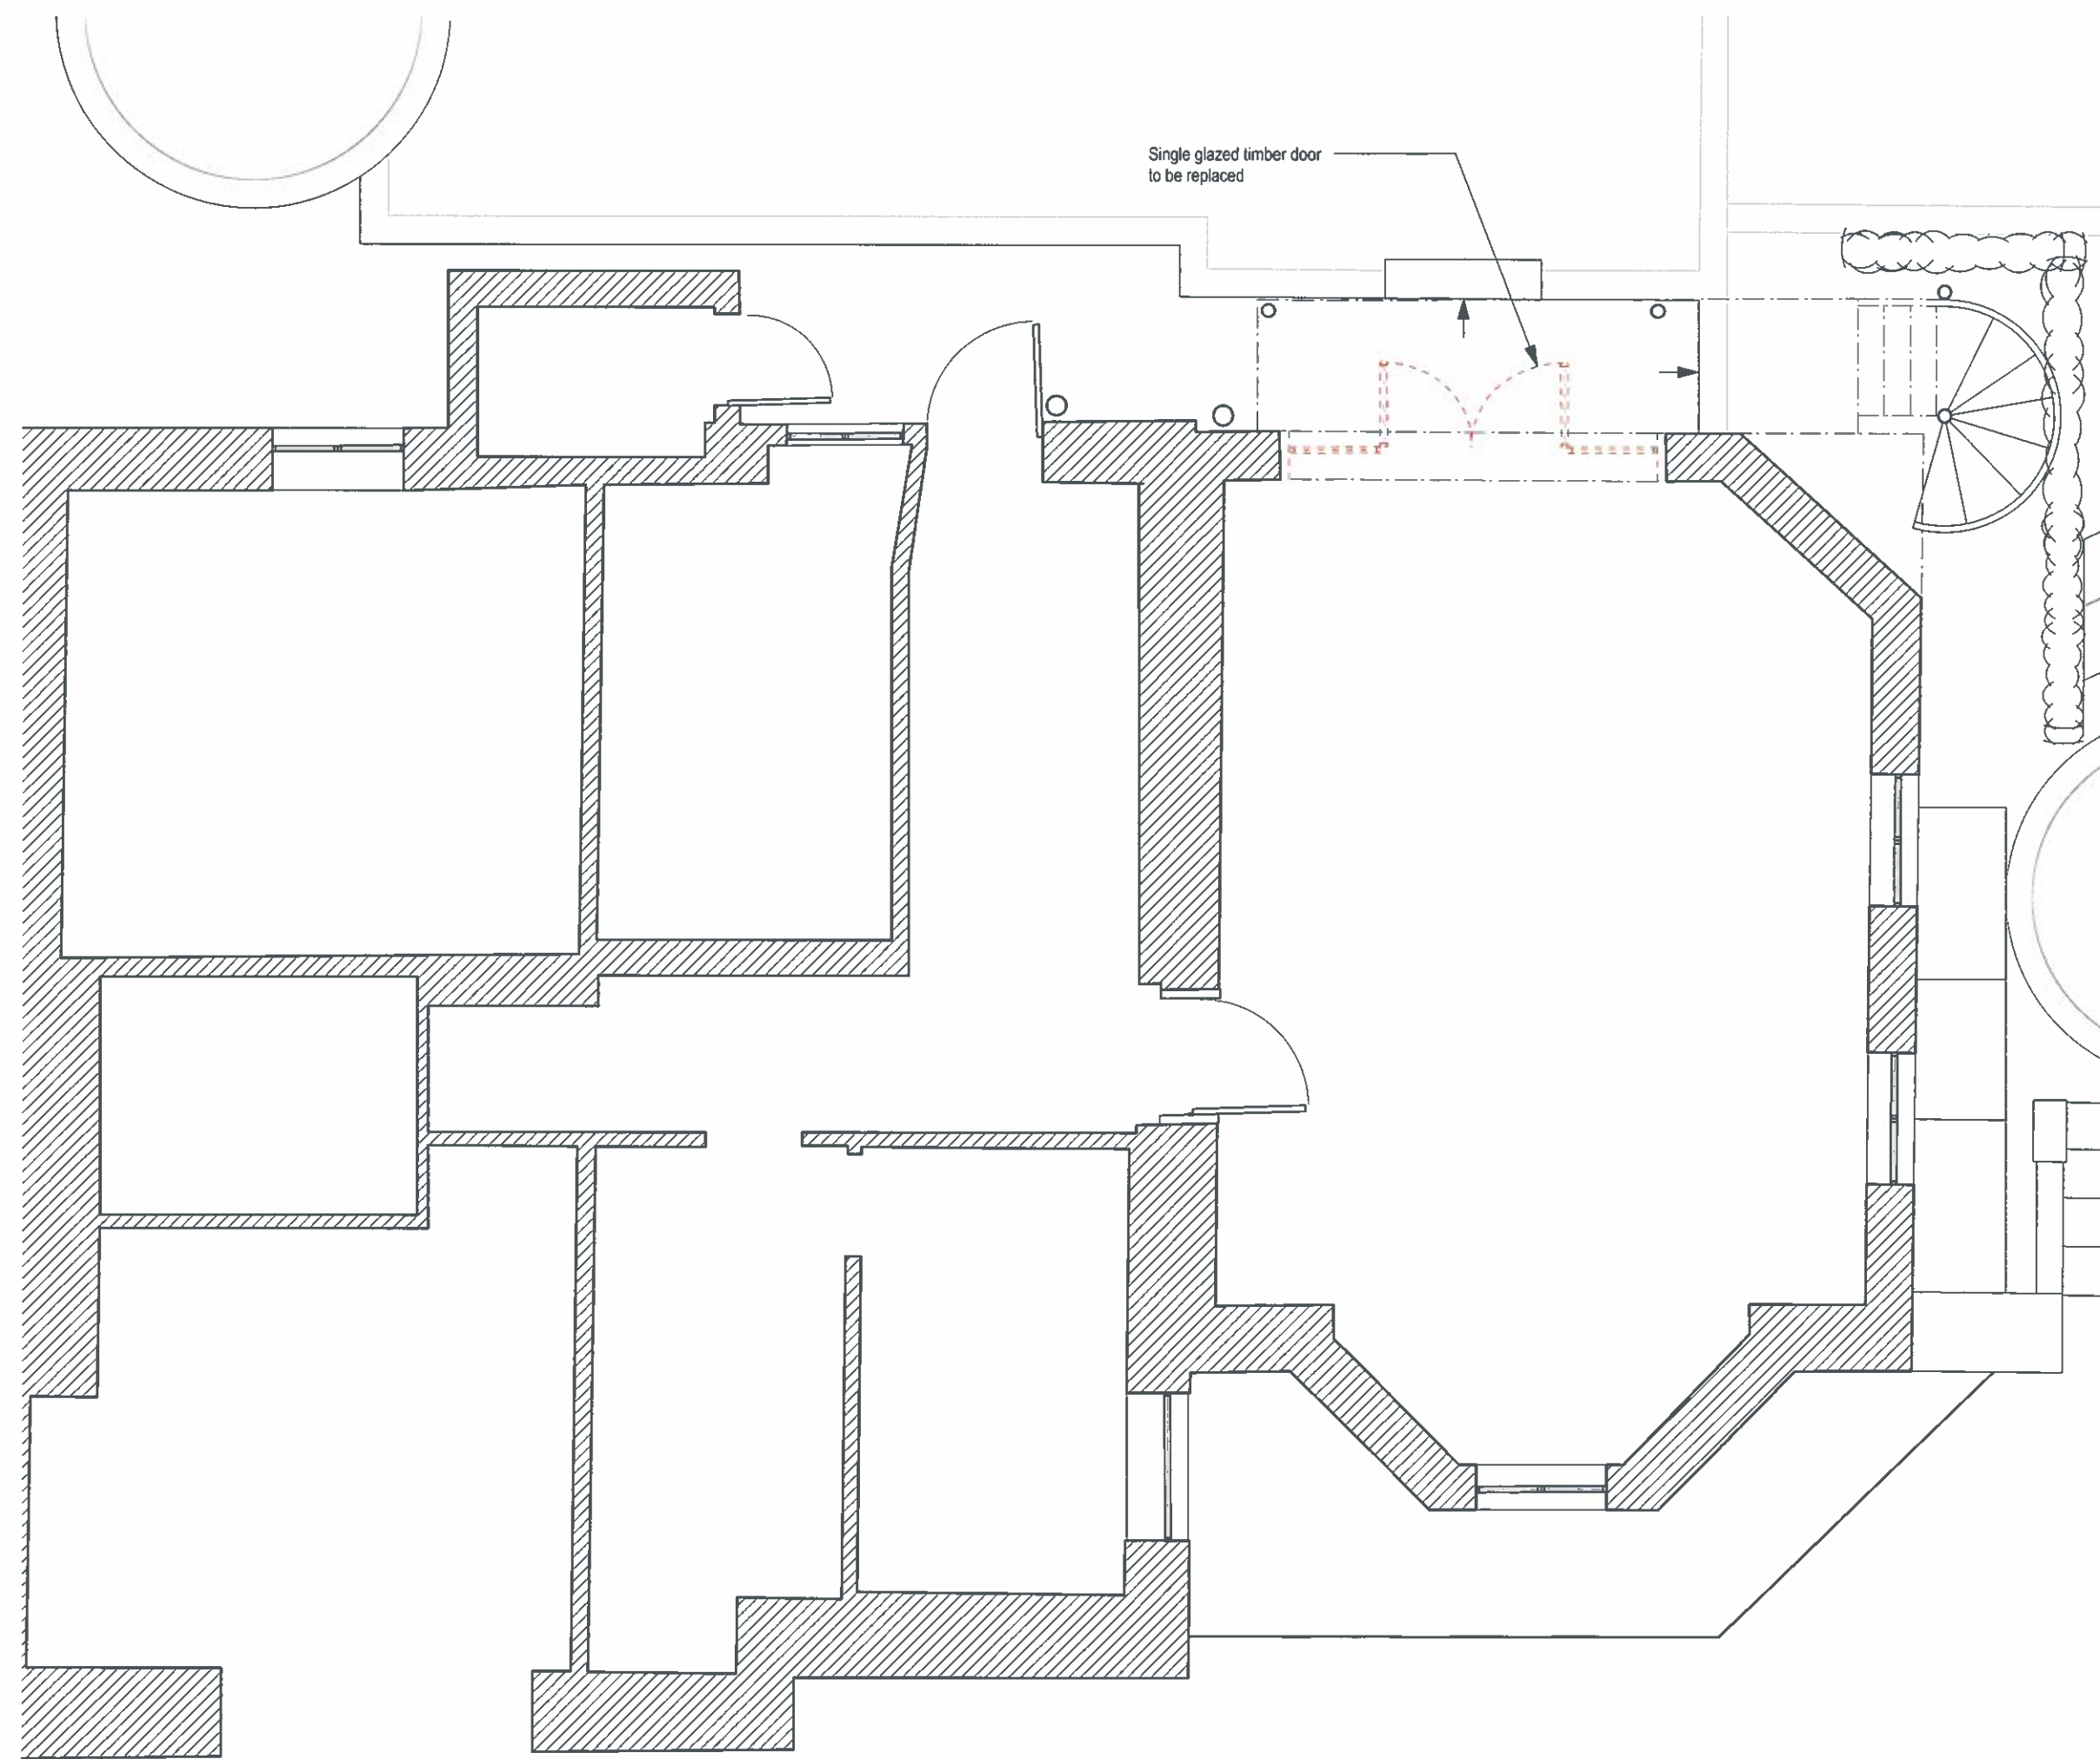



Single glazed timber door to be replaced


- Notes**
1. Do not scale from drawing.
 2. All dimensions in millimeters unless noted otherwise.
 3. No deviation may be made from the details shown on this drawing without the prior permission of the architect. Any discrepancy between this and any other documents shall be referred immediately to the architect. IF IN DOUBT ASK.

Revisions

A 16.06.16 Issued for Planning and Listed Building Consent

Existing fittings to be removed 

Existing Walls 

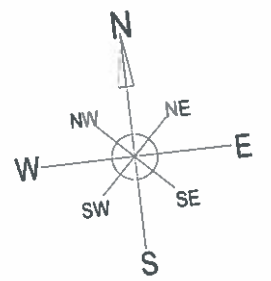


Scale 1:50

Client **Simon and Midge Palley**
 Project **14 Prince Albert Road**
 Drawing Title **Existing Lower Ground Floor Plan**
 Scale **1:50/A3** Date **June 2016** Drawn **JA**
 Job no. **1401** Dwg no. **EX(01)01** Rev no. **A**
BARBARA WEISS ARCHITECTS LTD
 DEVON HOUSE 12-15 DARTMOUTH ST., LONDON SW1H 9BL T. 020 7222 4935




Single glazed timber door to be replaced

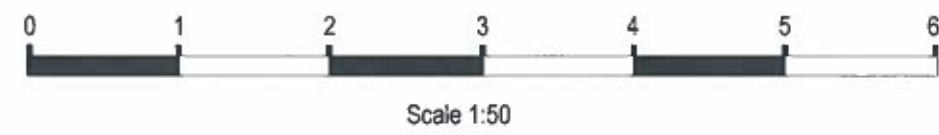

Notes

- 1. Do not scale from drawing.
 - 2. All dimensions in millimeters unless noted otherwise.
 - 3. No deviation may be made from the details shown on this drawing without the prior permission of the architect.
- Any discrepancy between this and any other documents shall be referred immediately to the architect. IF IN DOUBT ASK.

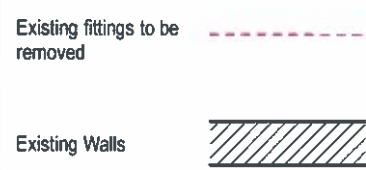

Revisions

A 16.06.16 Issued for Planning and Listed Building Consent

Client	Simon and Midge Palley		
Project	14 Prince Albert Road		
Drawing Title	Existing Rear Elevation		
Scale	1:50/A3	Date	June 2016
Drawn	JA	Job no.	1401
Rev no.	A	Dwg no.	EX(03)01

BARBARA WEISS ARCHITECTS LTD



DEVON HOUSE 12-15 DARTMOUTH ST., LONDON SW1H 9BL T. 020 7222 4935

Notes

- 1. Do not scale from drawing.
- 2. All dimensions in millimeters unless noted otherwise.
- 3. No deviation may be made from the details shown on this drawing without the prior permission of the architect.
Any discrepancy between this and any other documents shall be referred immediately to the architect. IF IN DOUBT ASK.

Revisions


A 16.06.16 Issued for Planning and Listed Building Consent

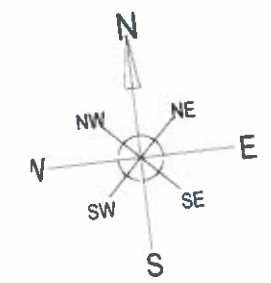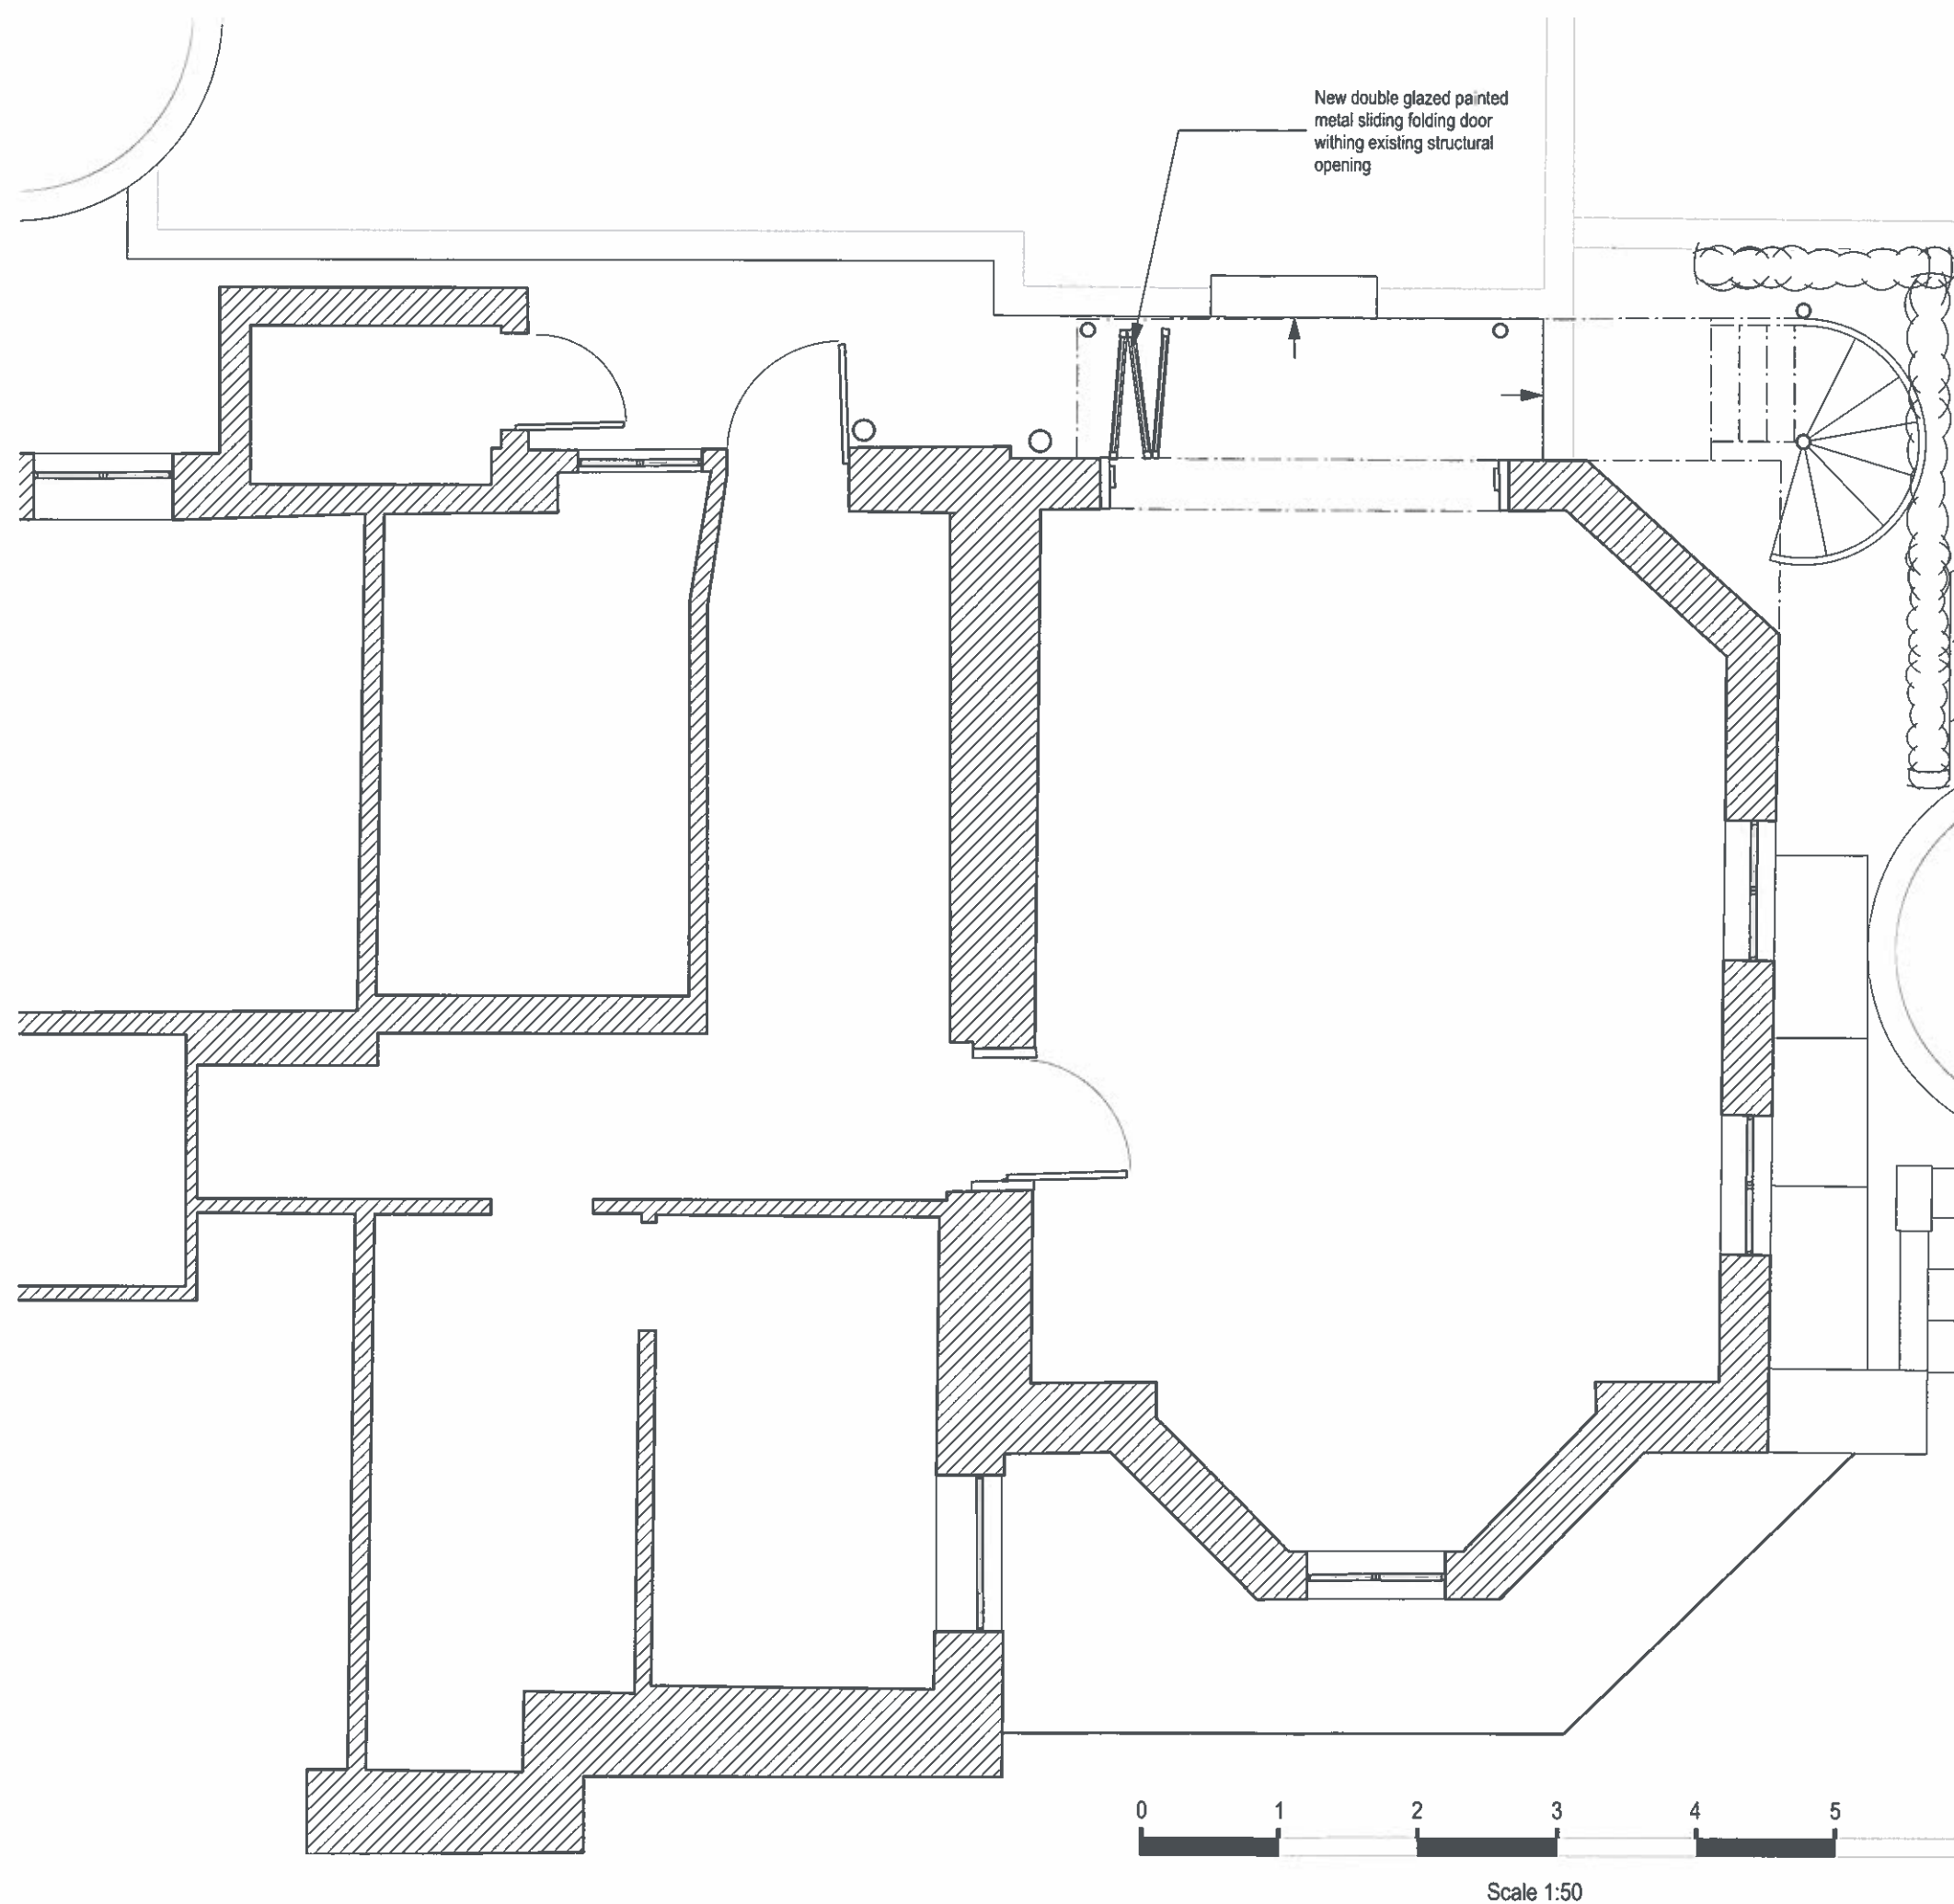

Client	Simon and Midge Palley			
Project	14 Prince Albert Road			
Drawing Title	Proposed Lower Ground Floor Plan			
Scale 1:50/A3	Date	June 2016	Drawn	JA
Job no. 1401	Dwg no. PL(01)01	Rev no. A		
BARBARA WEISS ARCHITECTS LTD				
DEVON HOUSE 12-15 DARTMOUTH ST., LONDON SW1H 9BL T. 020 7222 4935				



New double glazed painted metal framed sliding folding door withing existing structural opening

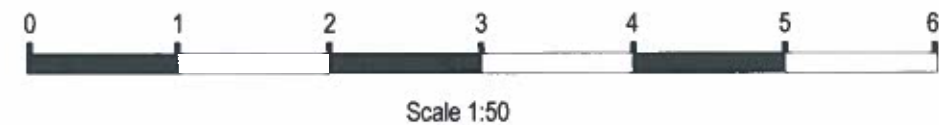

Notes

- 1. Do not scale from drawing.
 - 2. All dimensions in millimeters unless noted otherwise.
 - 3. No deviation may be made from the details shown on this drawing without the prior permission of the architect.
- Any discrepancy between this and any other documents shall be referred immediately to the architect. IF IN DOUBT ASK.

Revisions

A 16.06.16 Issued for Planning and Listed Building Consent

Client	Simon and Midge Palley		
Project	14 Prince Albert Road		
Drawing Title	Proposed Rear Elevation		
Scale	1:50/A3	Date	June 2016
Drawn	JA	Job no.	1401
Rev no.	A	Dwg no.	PL(03)01

BARBARA WEISS ARCHITECTS LTD

DEVON HOUSE 12-15 DARTMOUTH ST., LONDON SW1H 9BL T. 020 7222 4935