


GENERAL NOTES:  
 DO NOT SCALE FROM THIS DRAWING  
 ALL DIMENSIONS TO BE CHECKED ON SITE  
 ANY OMISSIONS OR DISCREPANCIES TO BE  
 REPORTED TO THE ARCHITECT IMMEDIATELY  
 IF IN DOUBT ASK

WALL REFERENCE SYMBOLS:

	NEW EXTERNAL WALL CONSTRUCTION
	NEW STUD WALLS
	NEW STRUCTURAL BLOCKWORK

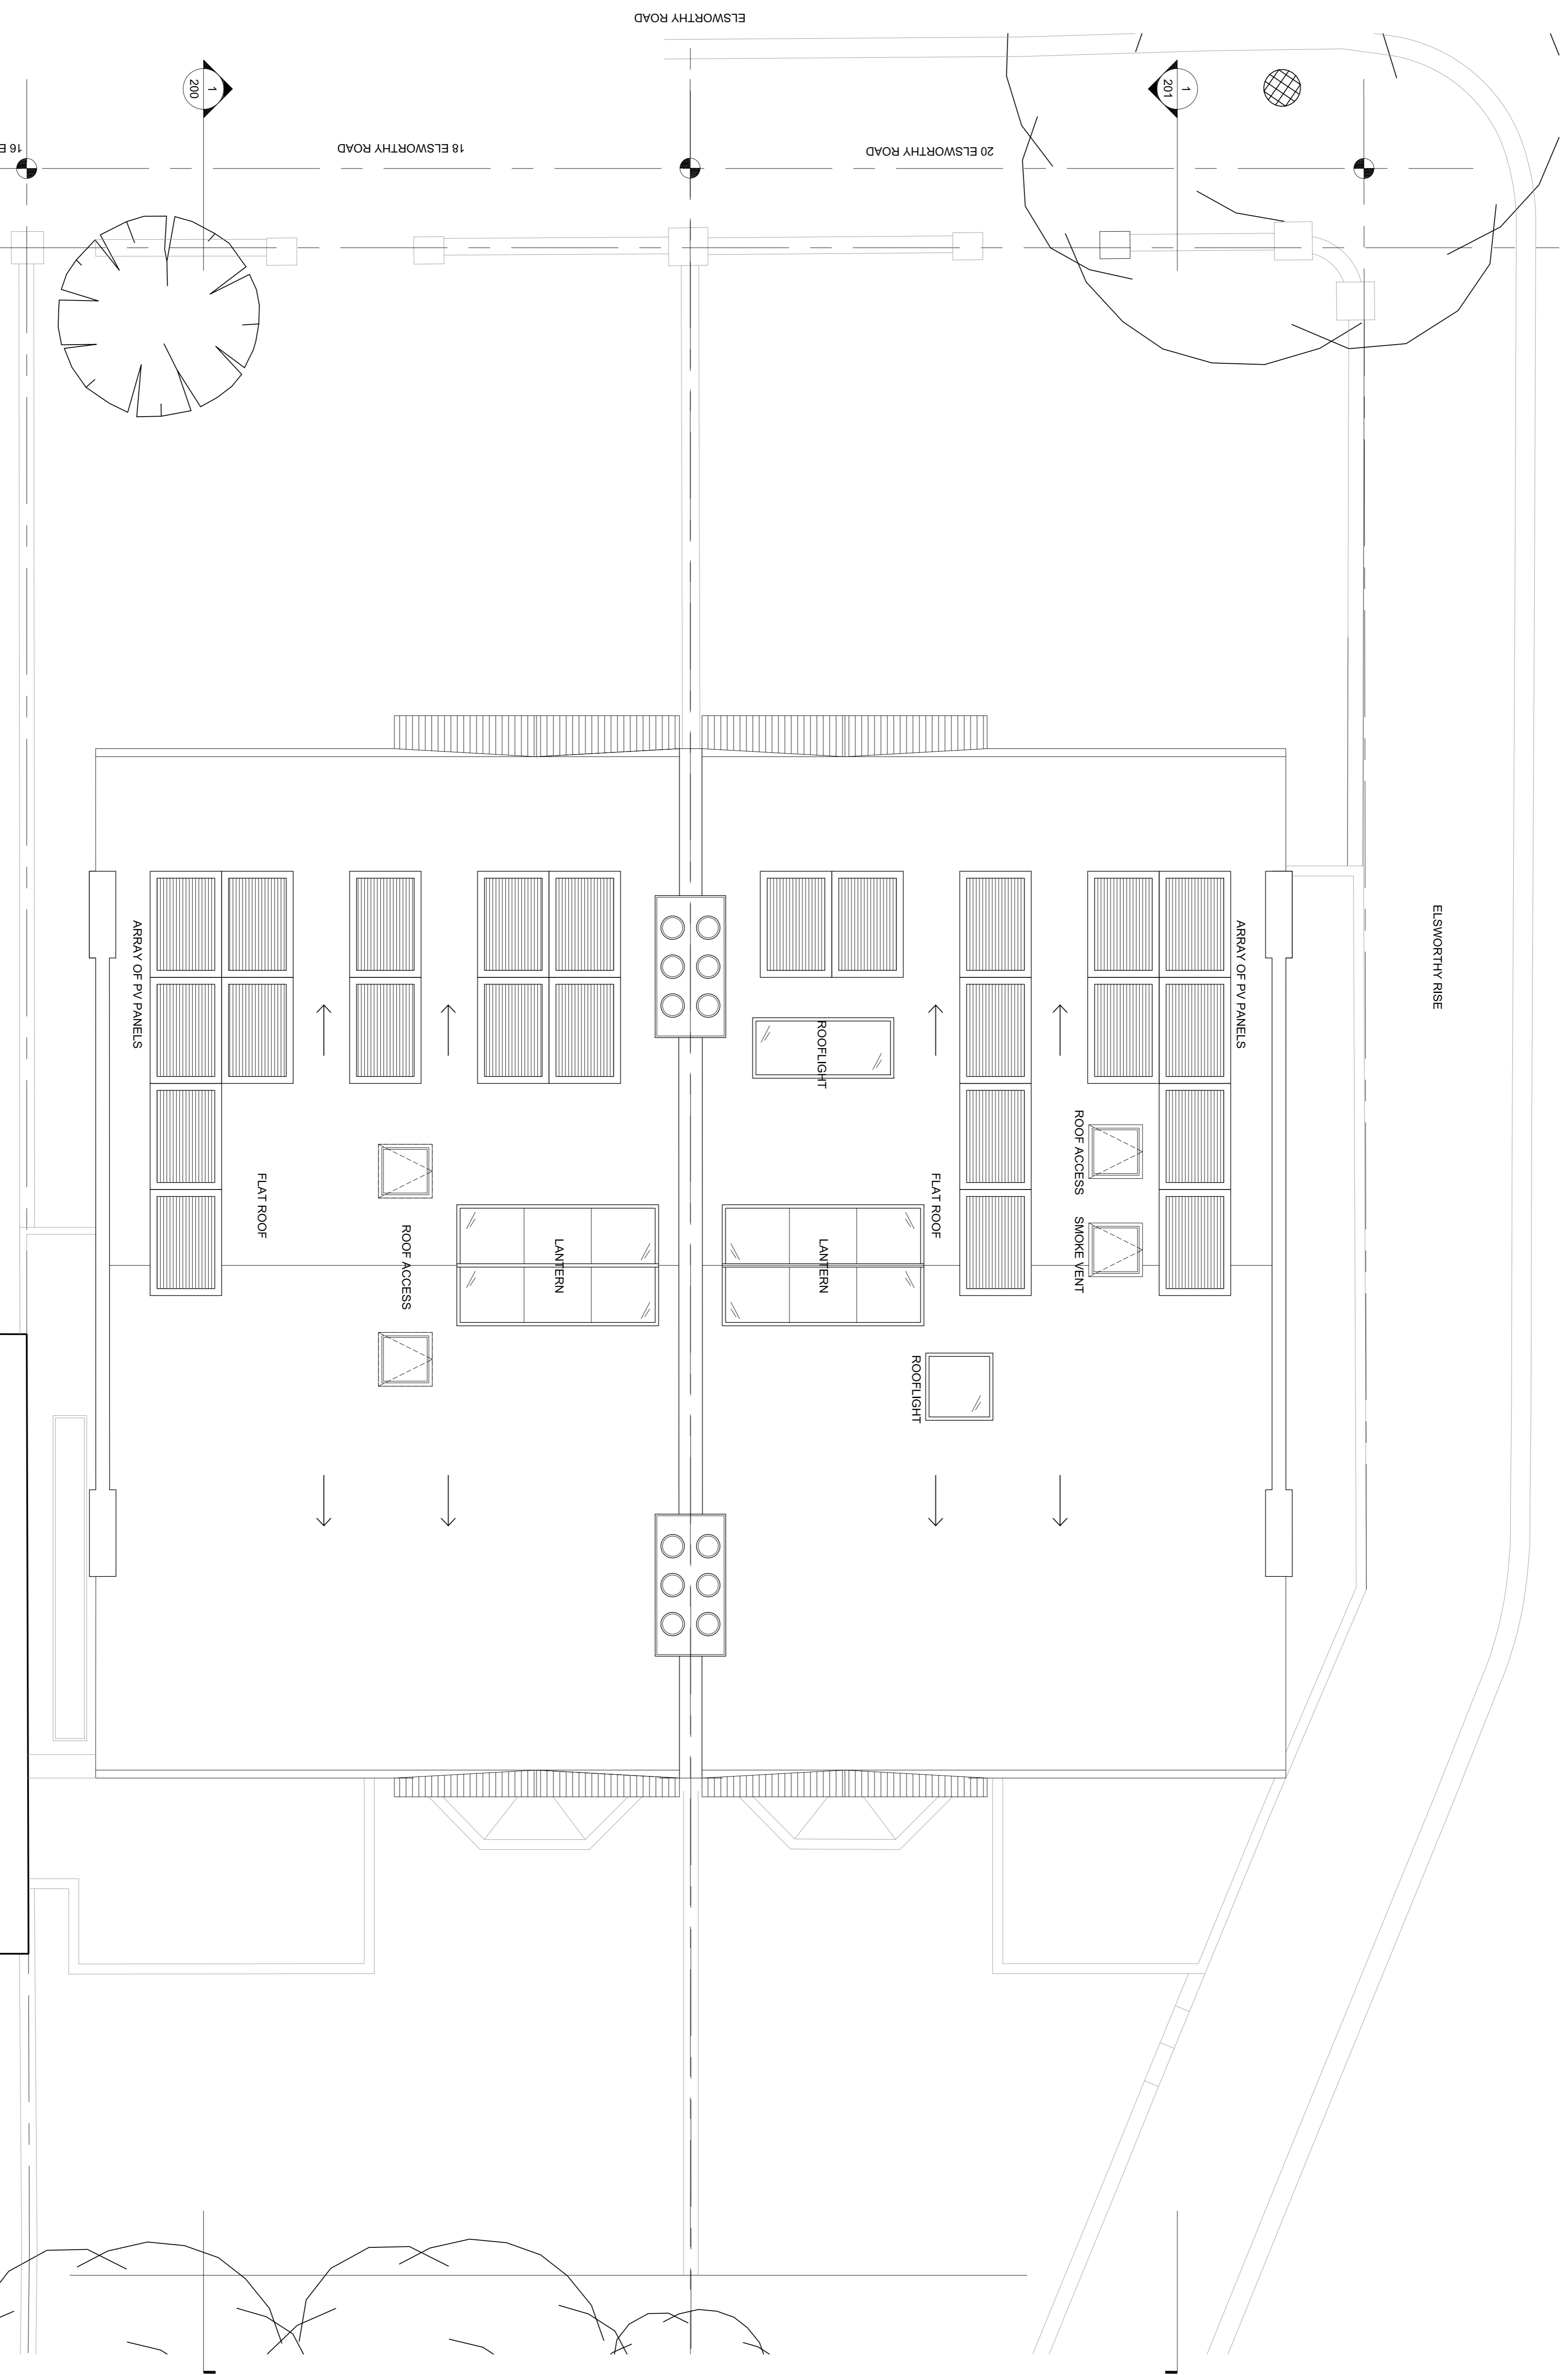

P2	01.04.16	PLANNING AMENDMENT	FG
P1	15.03.16	PLANNING AMENDMENT	FG
REV	DATE	NOTES	IDR
DRAWING STATUS			

**PROPOSED AMENDMENT**

CLIENT



ARCHITECT  
**Finkernagel Ross Architects**

Third Floor  
 Ubiorn House  
 221-222 Shoreditch High Street  
 London E1 6PJ  
 Tel: 020 7377 5114  
 info@finkernagelross.com  
 www.finkernagelross.com

PROJECT  
**18-20 ELSWORTHY ROAD,  
 LONDON  
 NW3 3DJ**

DRAWING TITLE  
**PROPOSED ROOF PLAN**

DRAWN	DR. DATE	CHECKED	CH. DATE
HM	02.03.16	PS	01.04.16
SCALE		SHEET SIZE	
1:50 @ A1 / 1:100 @ A3		A1/A3	

DRAWING NO	REVISION
<b>18-20ELS - SK05</b>	<b>P2</b>



PROPOSED AMENDMENT - ROOF PLAN  
 1:50 @ A1 / 1:100 @ A3

1:50 @ A1 / 1:100 @ A3