



Side elevation

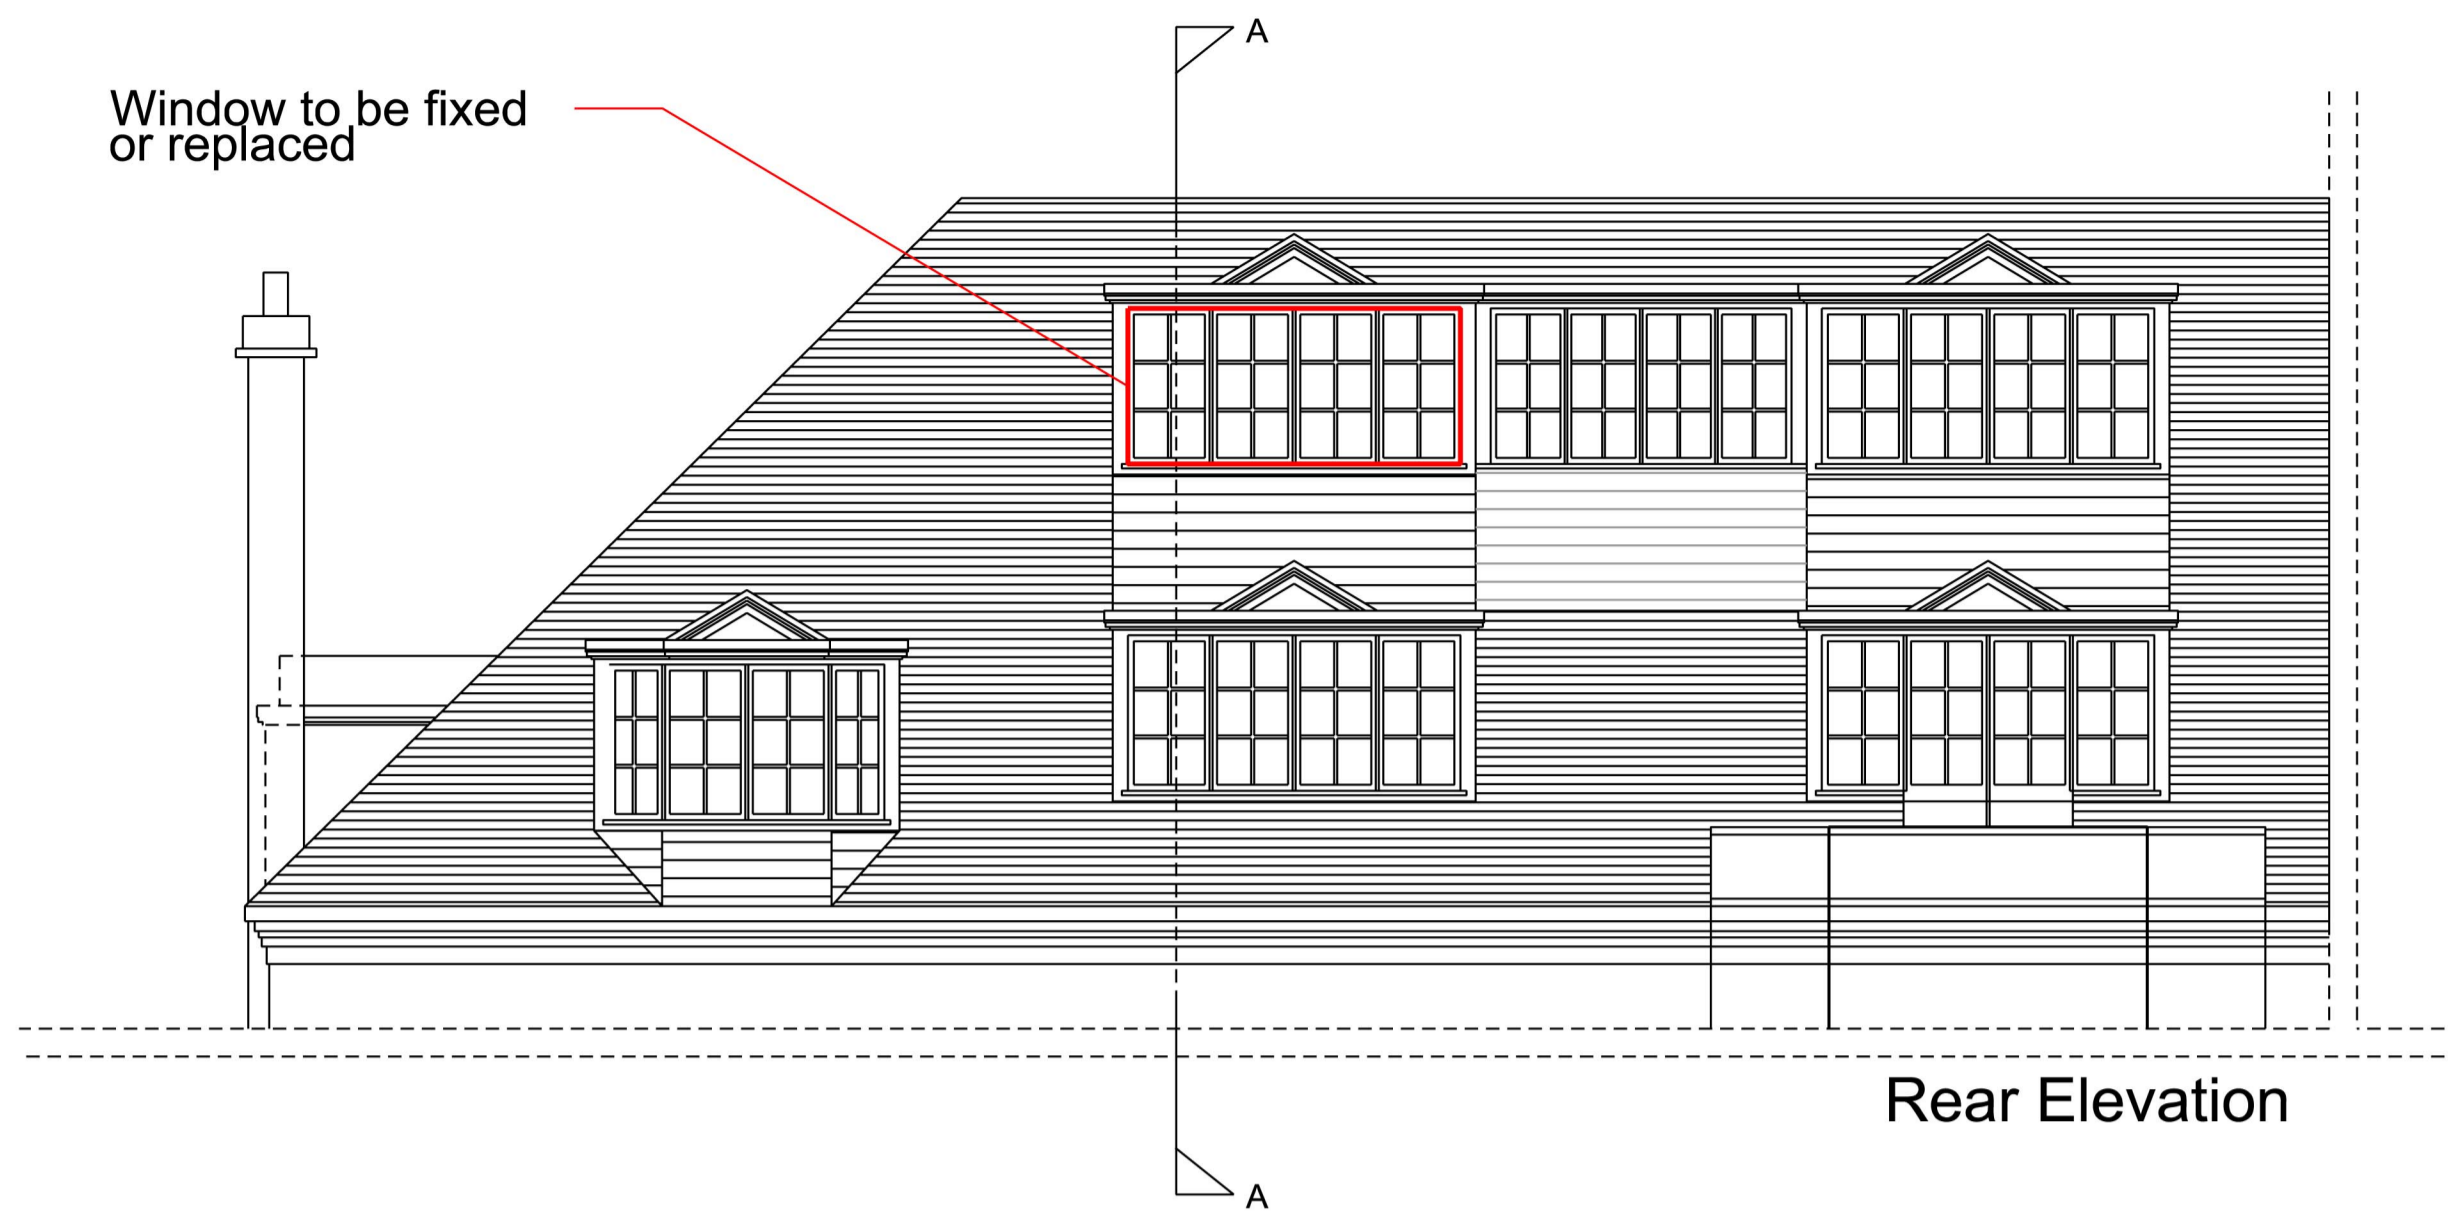

Rear Elevation

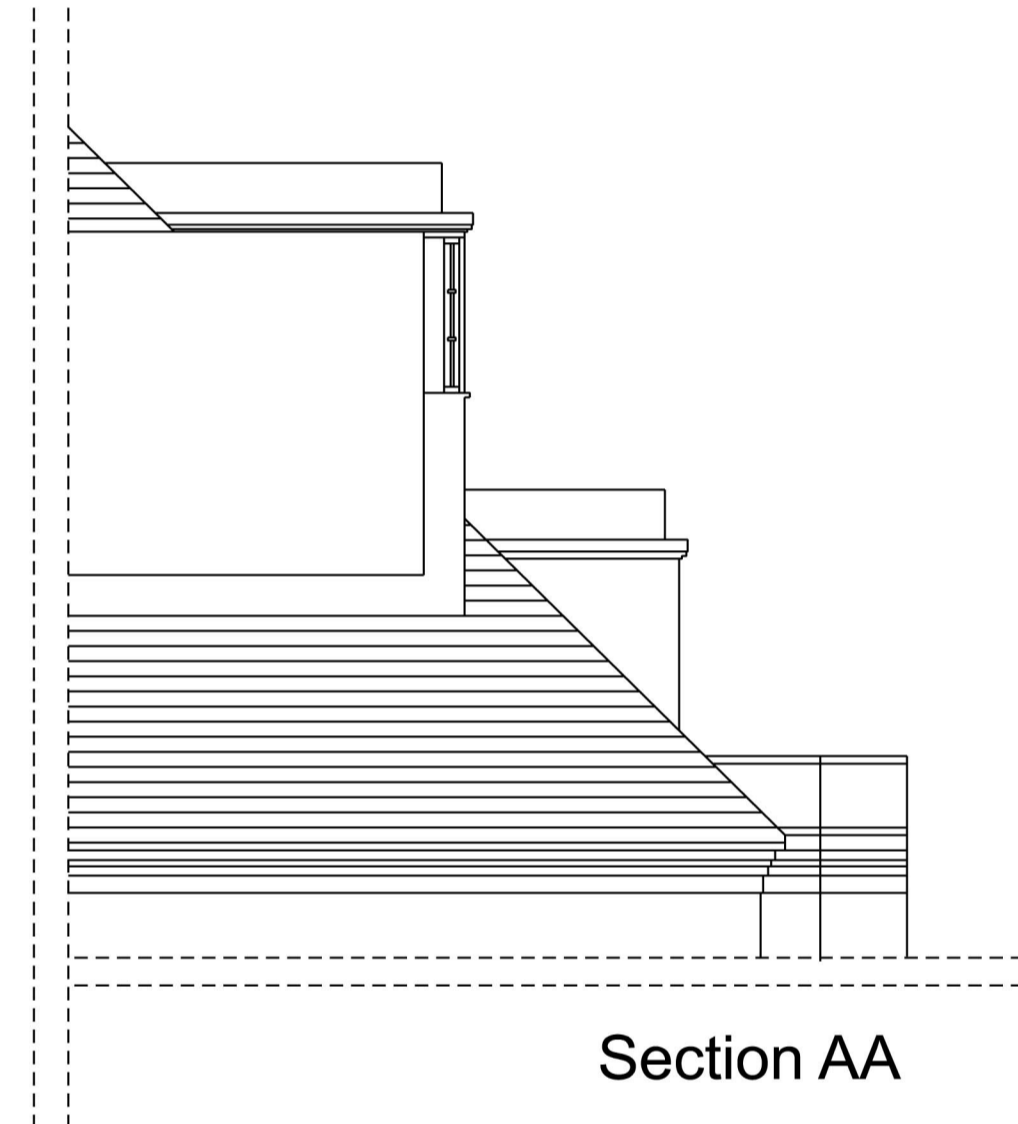

Section AA



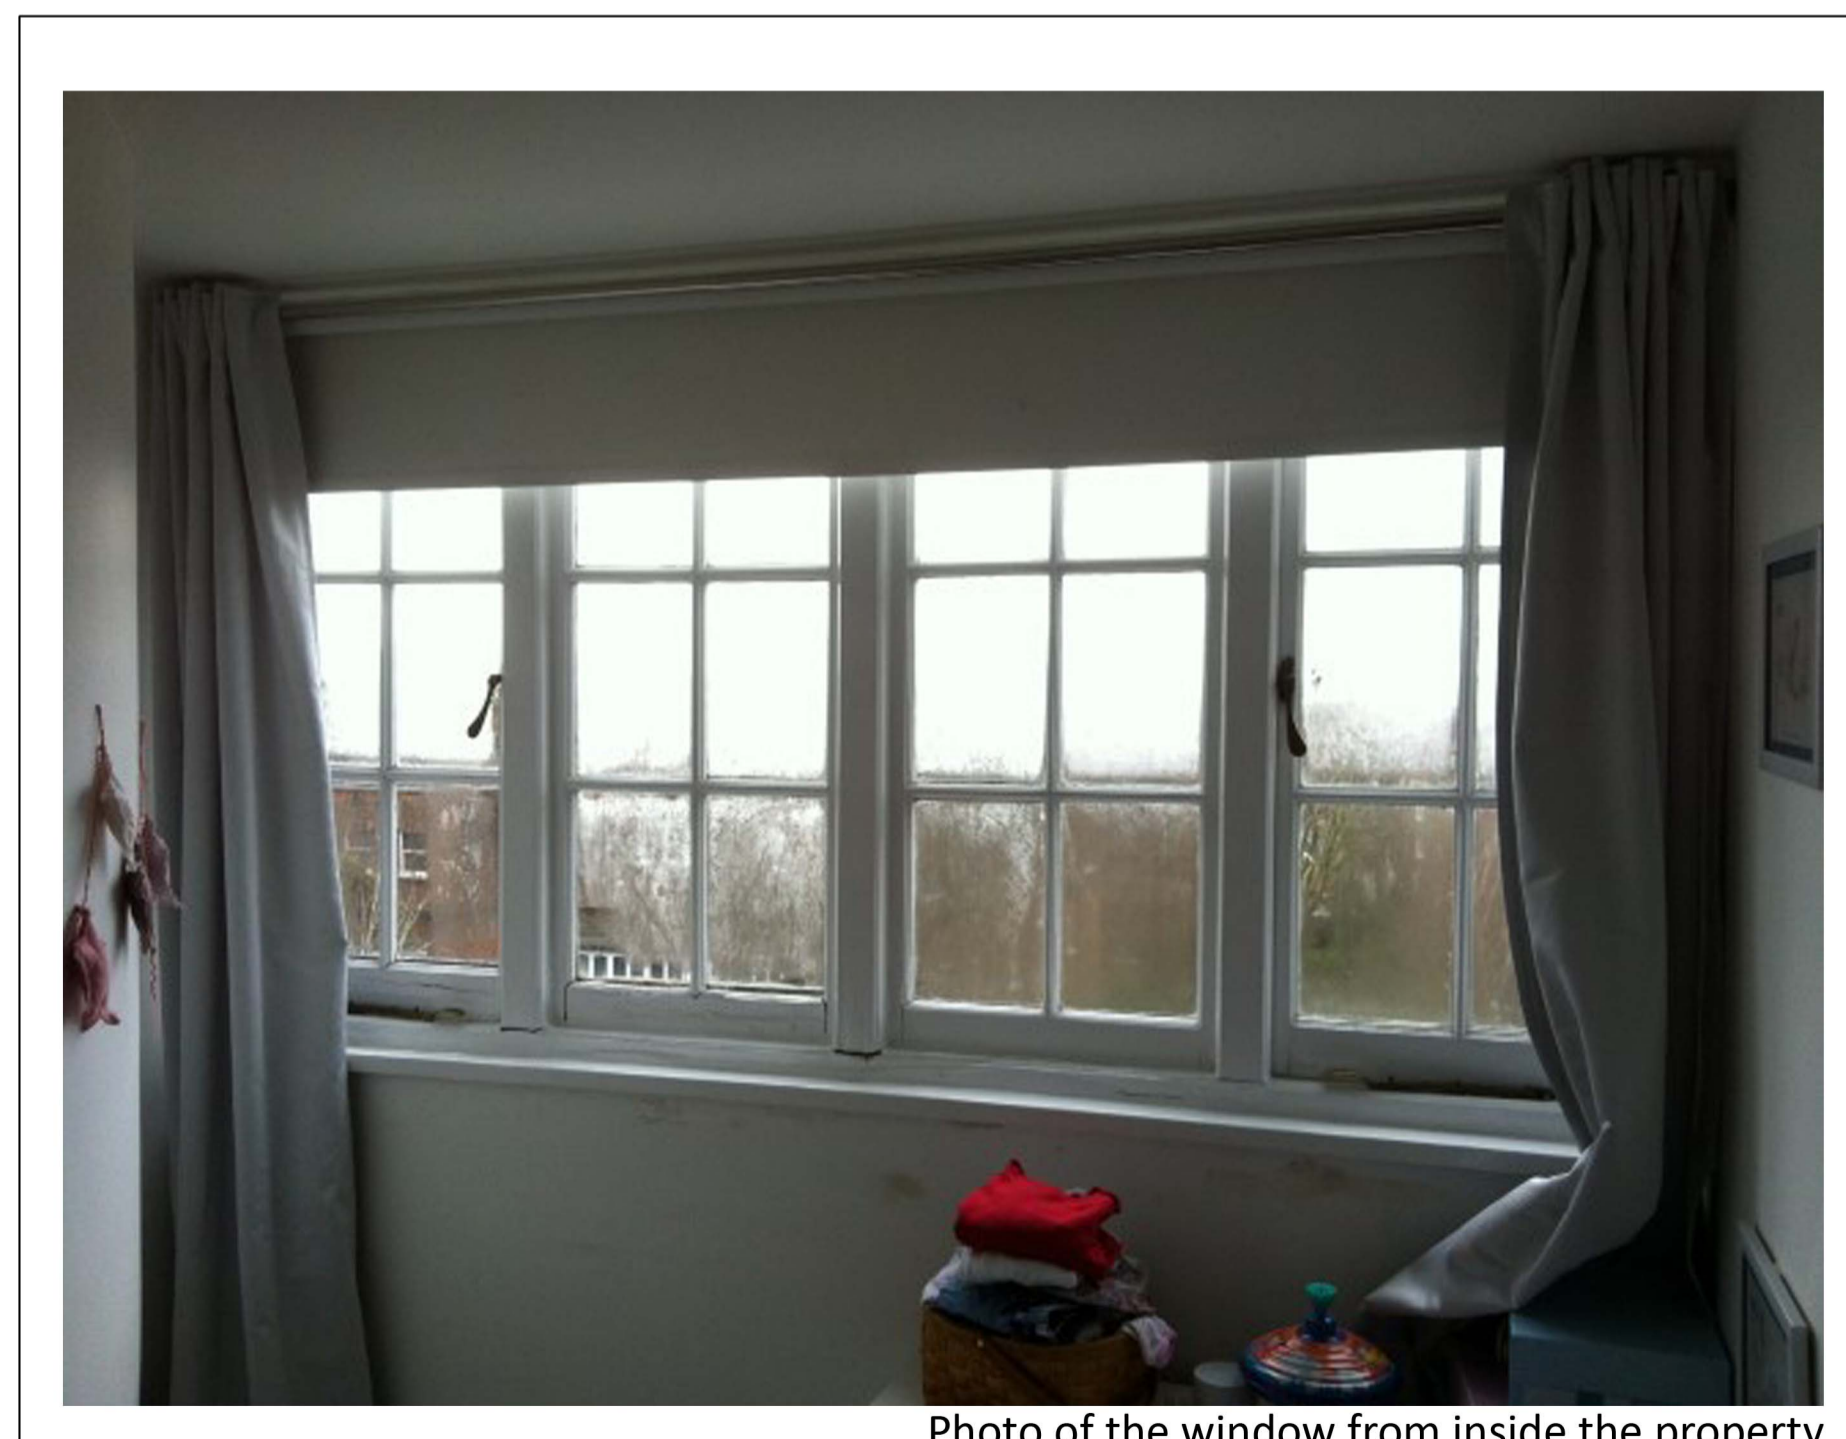


Photo of the window from inside the property

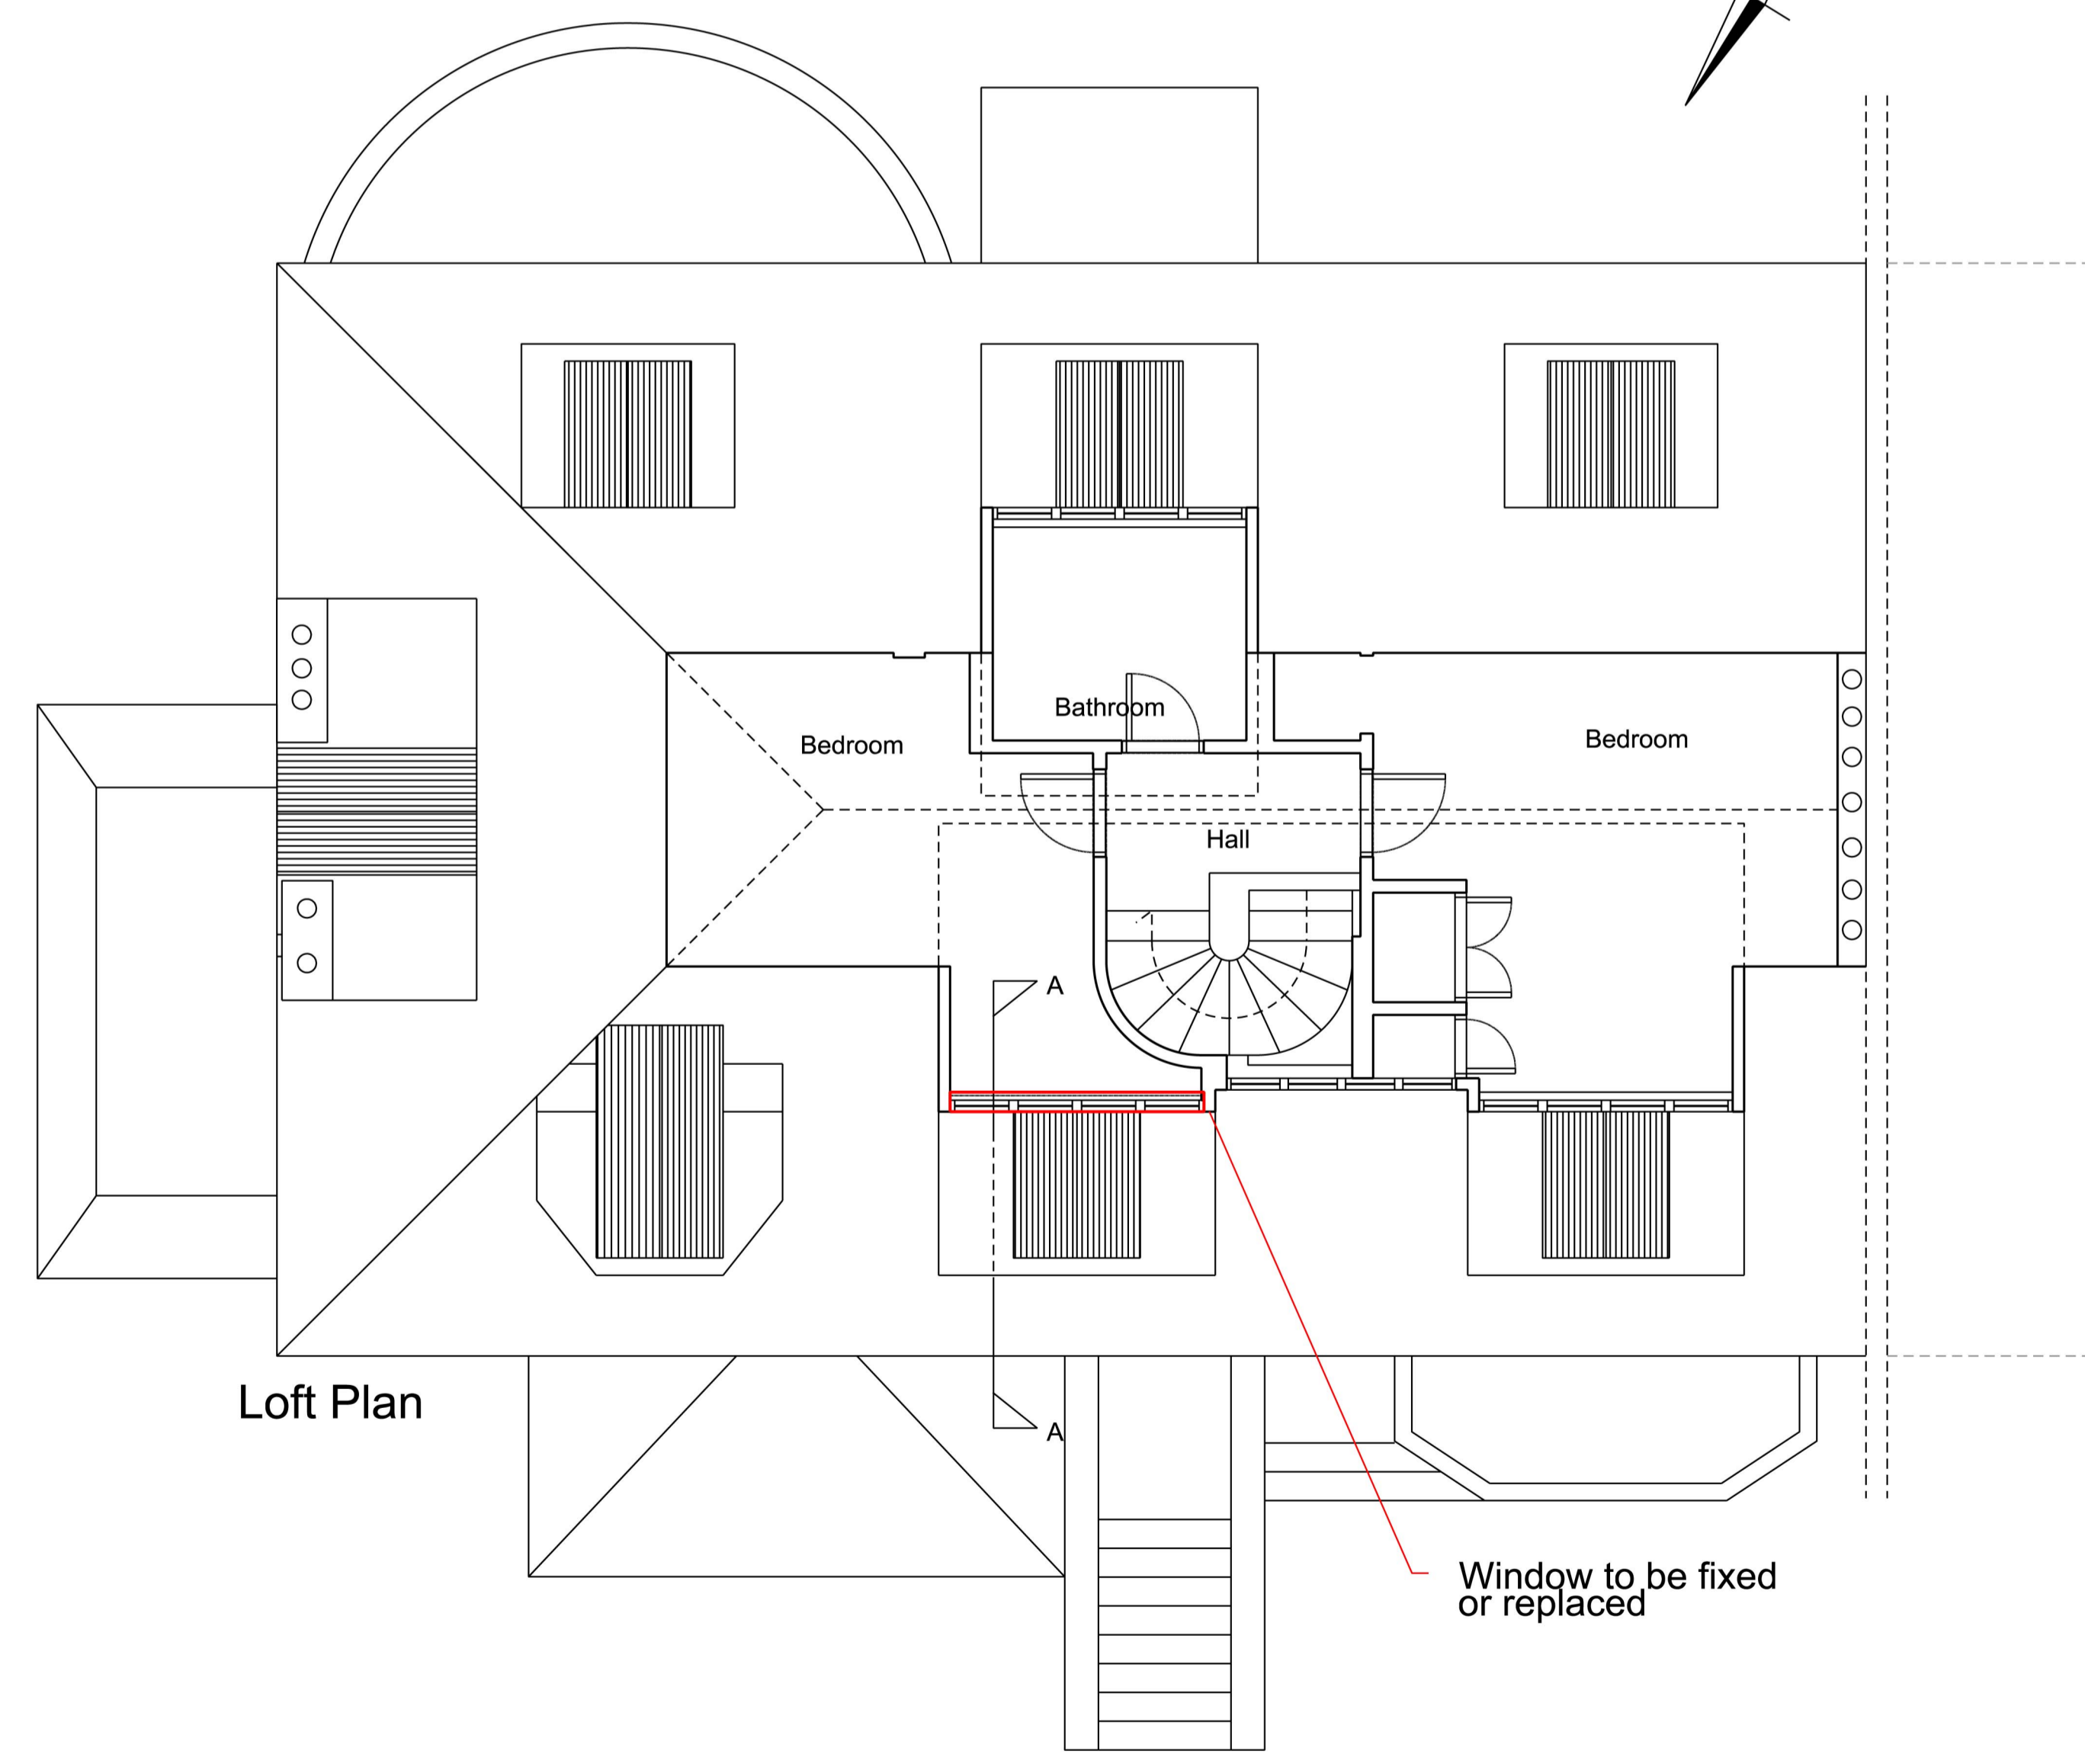

Loft Plan

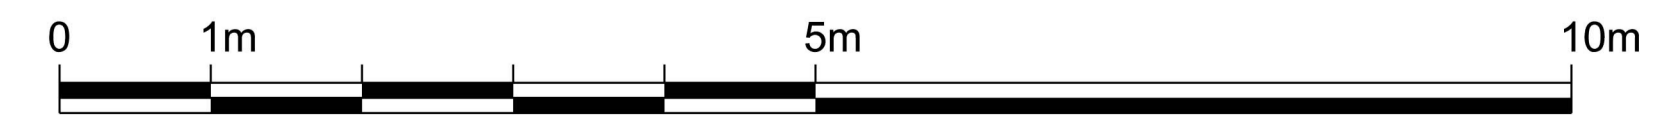

Written dimensions to be taken in preference to scaled dimensions. The Contractor is responsible for checking all dimensions before work starts.

All work is to be carried out to the requirements, and to the satisfaction of the Local Authority. These drawings are for planning purposes only

Any discrepancies to be brought to the attention of 4D Planning Consultants immediately.

Location Plan

Rev	Date	Description	by	chk



www.GetMePlanning.com[®]

Client **Marc Mannatt**

Project
**9B Wedderburn Road,
 NW3 5QS**

Title
Proposed Drawings

Date: July 2016
 Scale: 1:50 @ A1, 1:100 @ A3
 Drawing No. OPNH05

Rev: **A**