




EXISTING

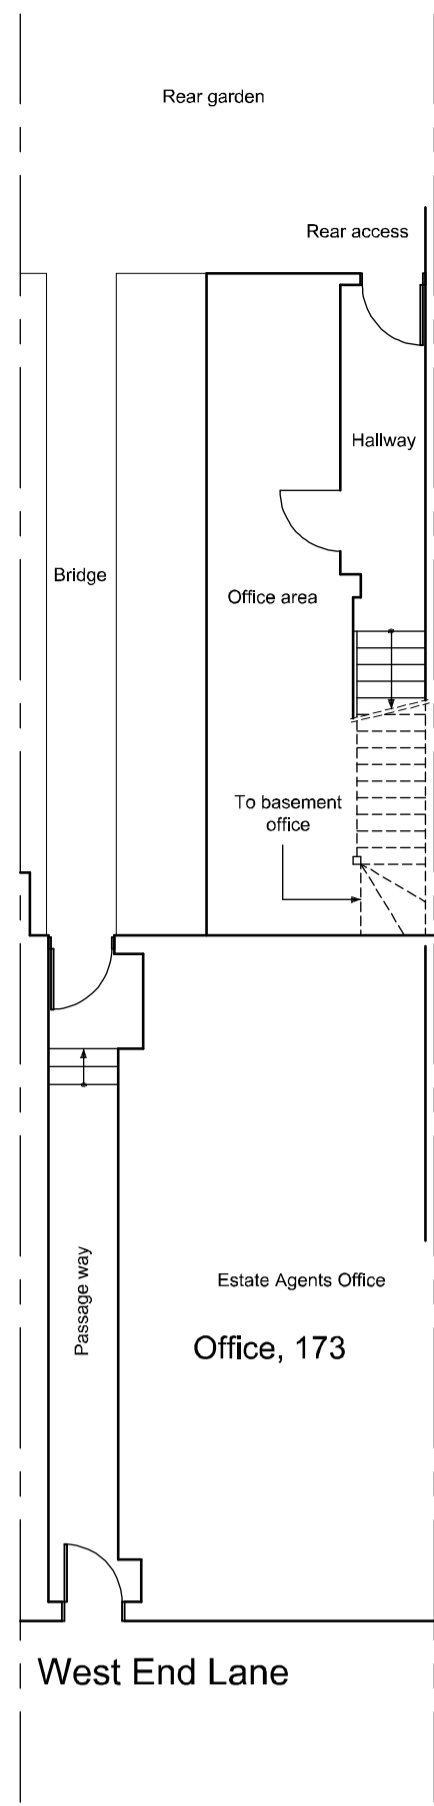


Ground Floor Plan
 Scale - 1:100

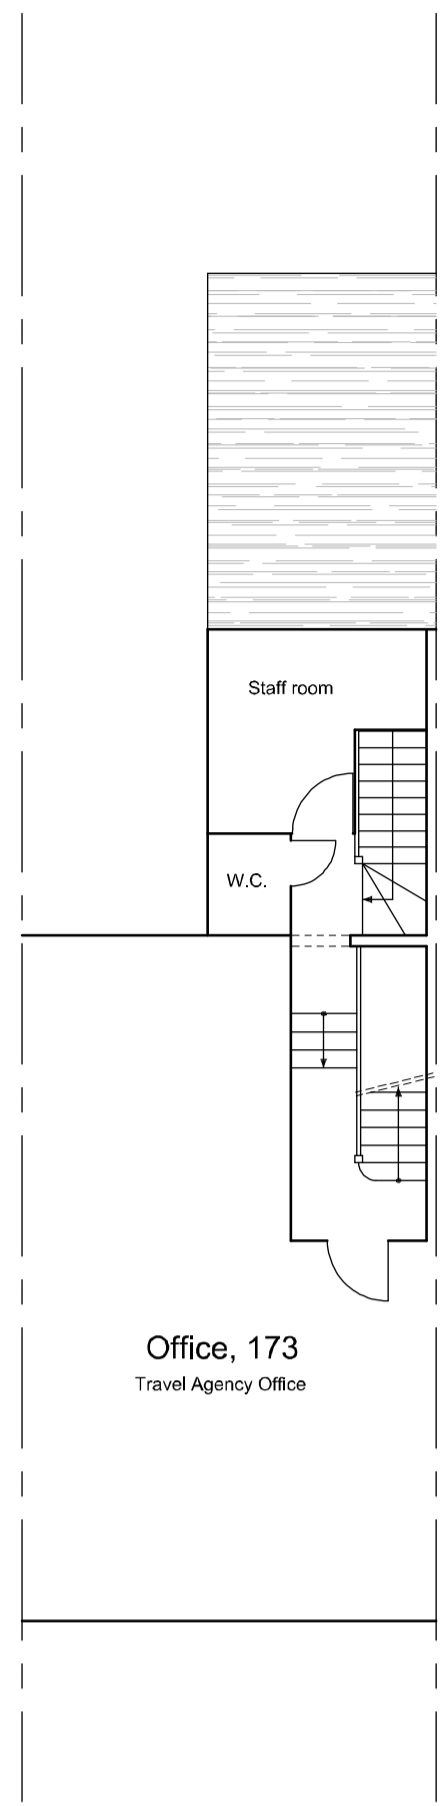


First Floor Plan
 Scale - 1:100

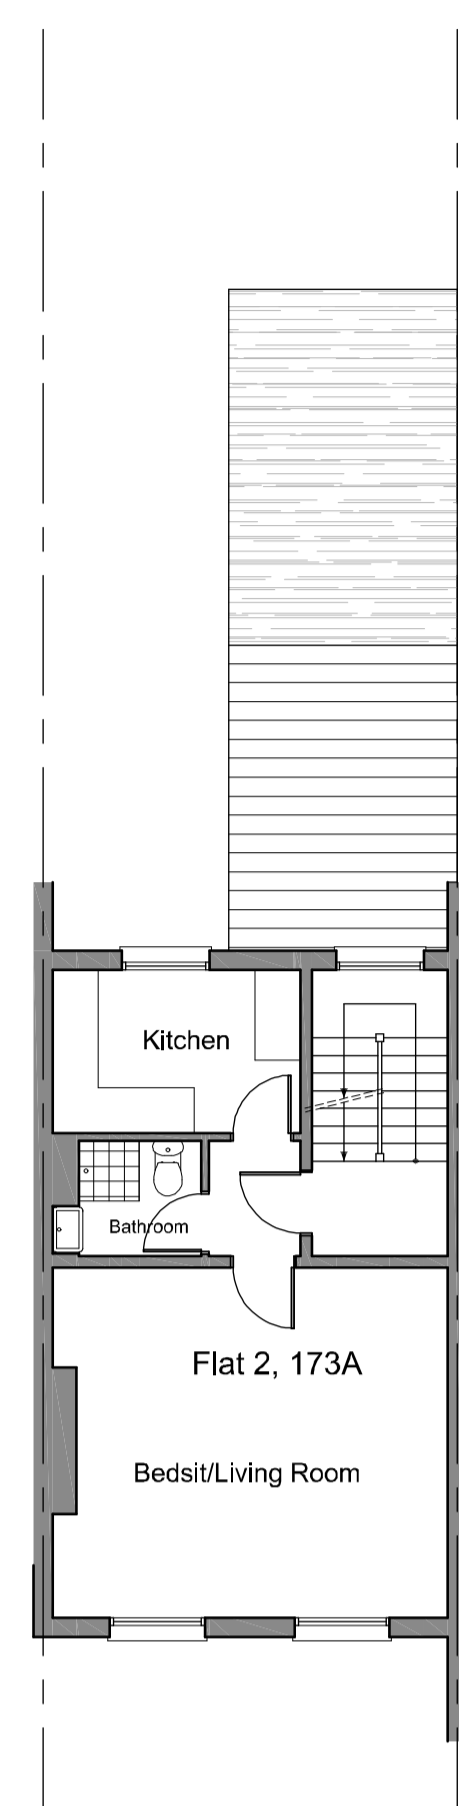


Second Floor Plan
 Scale - 1:100

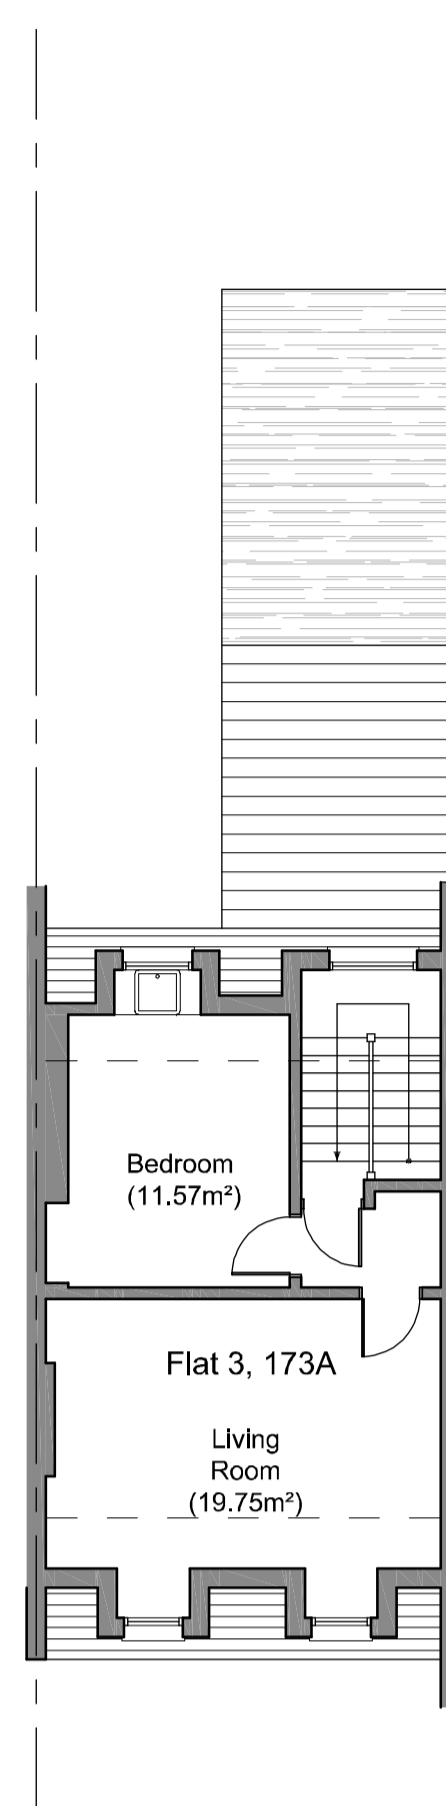

Attic Floor Plan
 Scale - 1:100

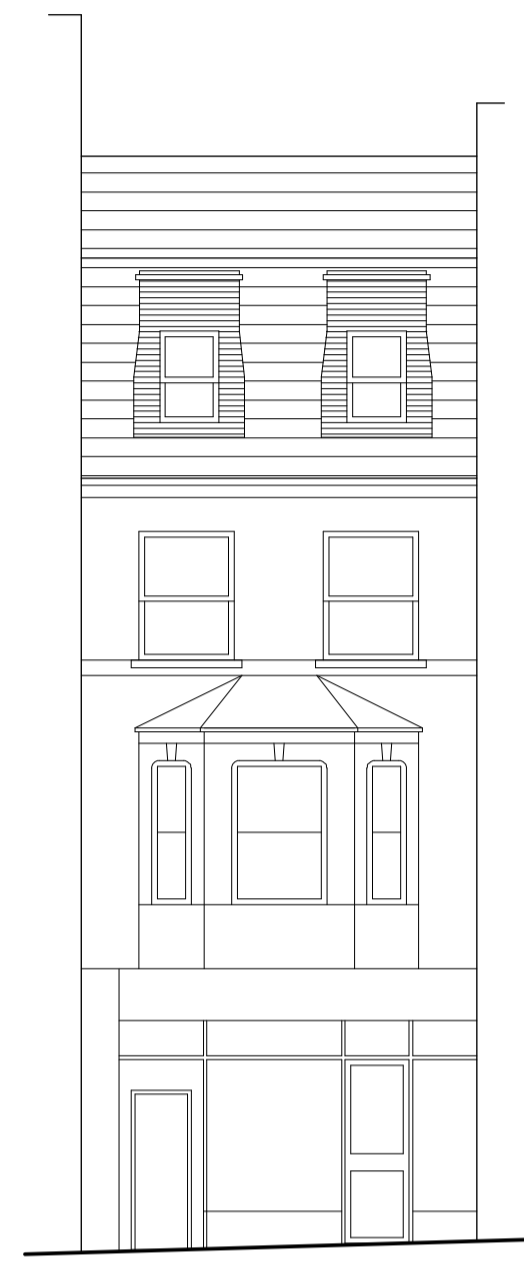

Front Elevation
 Scale - 1:100

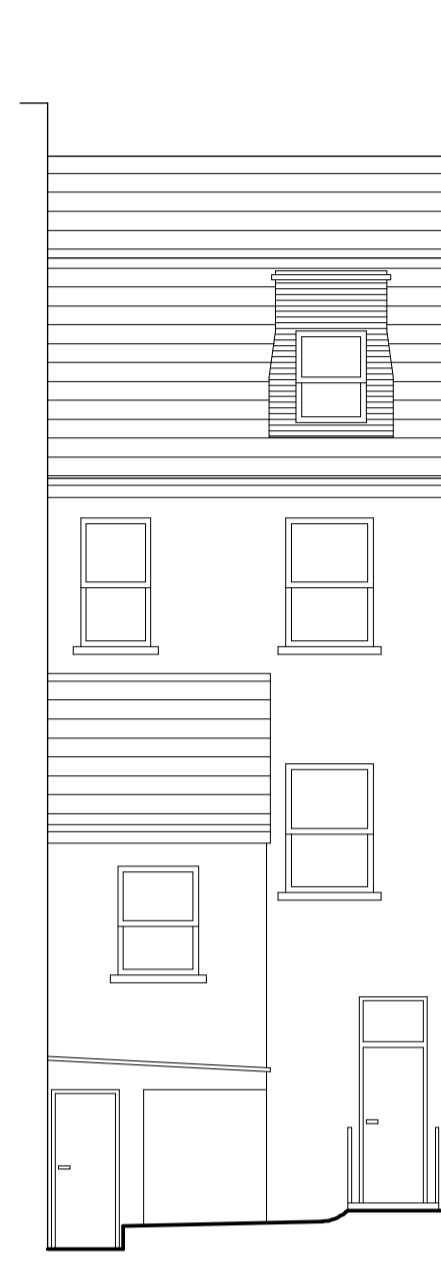


Rear Elevation
 Scale - 1:100




Site Plan
 Scale - 1:200


PROPOSED

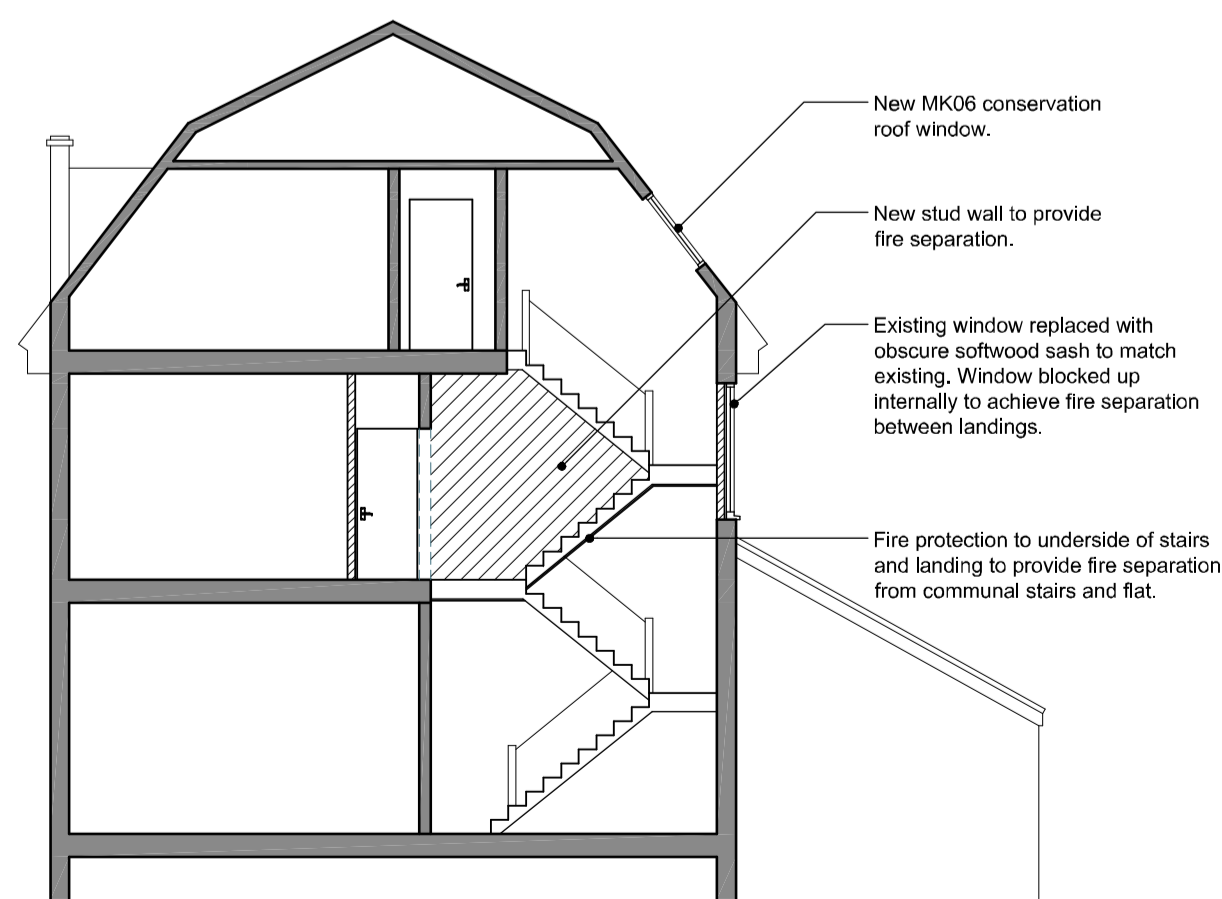

Side Section
 Scale - 1:100

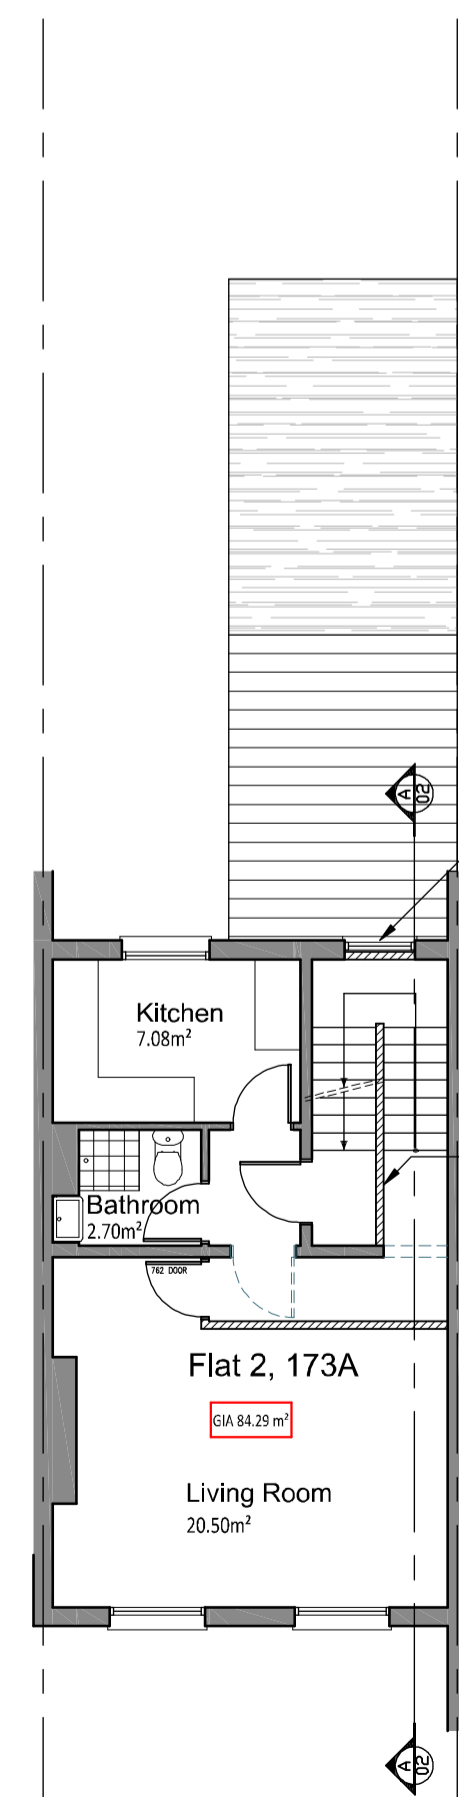


Second Floor Plan
 Scale - 1:100

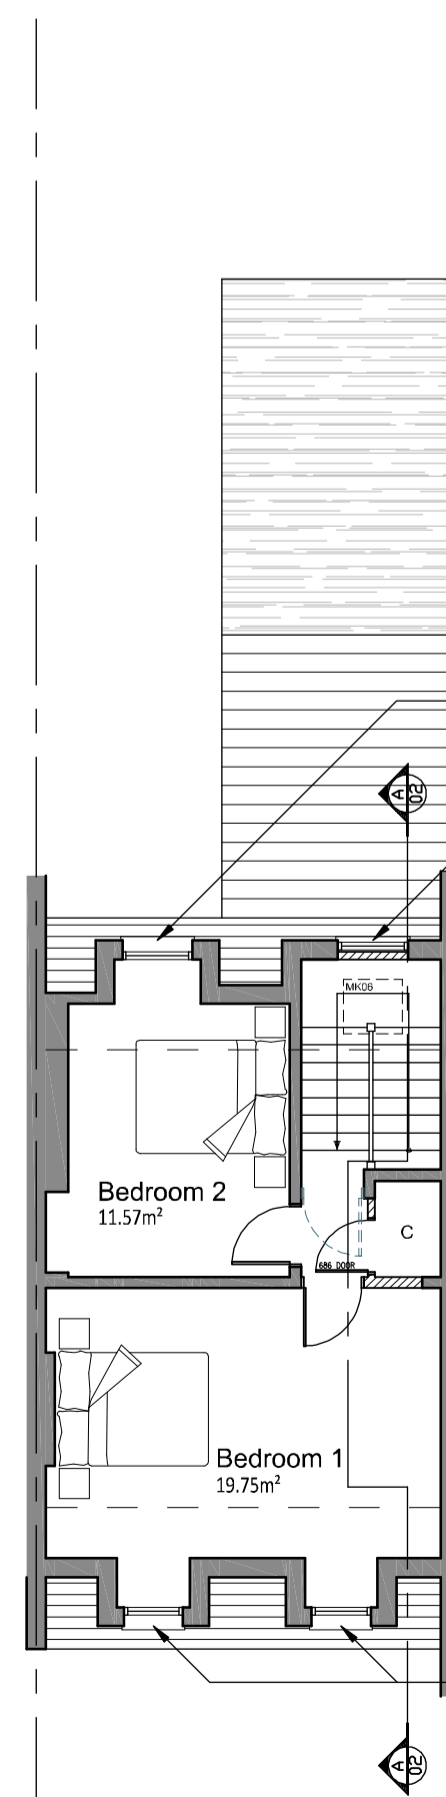


Attic Floor Plan
 Scale - 1:100



Front Elevation
 Scale - 1:100

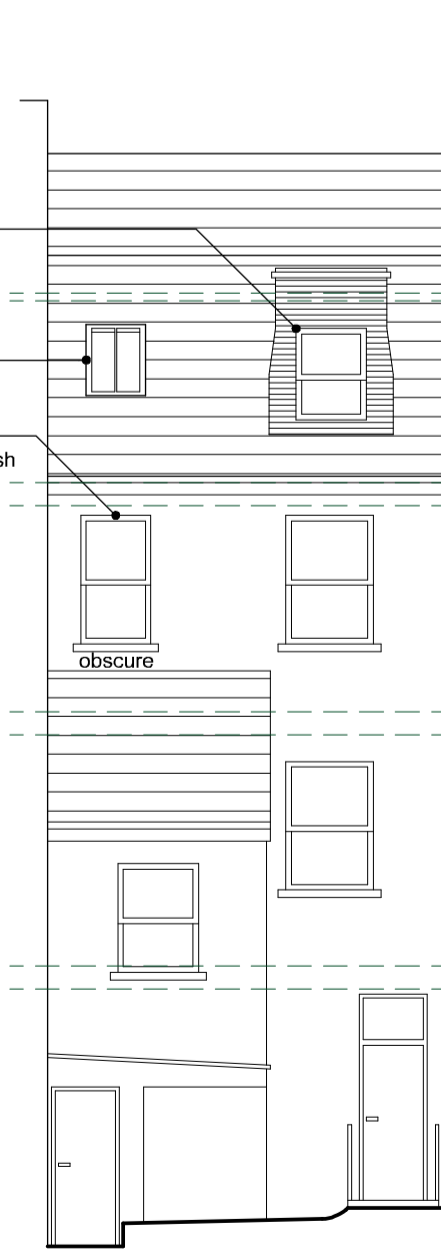

Rear Elevation
 Scale - 1:100

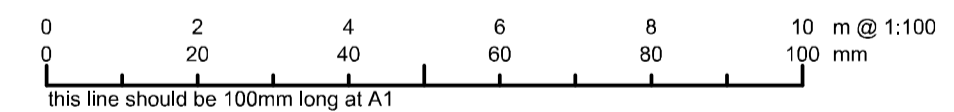

A	May 16	Stairwell window replaced with obscure glazed window to match existing and blocked up internally. Replacement windows to be timber sash to match existing. New conservation rooflight added to stairwell.
Rev.	Date.	Description

Project	Date:
Proposed amalgamation of flats 2 & 3 at 173A West End Lane, London, NW6 2LH.	Mar 16
Drawing Title:	Scale:
Existing and Proposed Floor Plans, Elevations, Site Plan & Section.	1:100/1:200
Aubrey Technical Services ©	Drawing No:
Architectural Design Consultants Telephone 01442 247935 The Loft 61A Belswains Lane Hemel Hempstead Herts HP3 9PP	0594/04
	Rev. A