


PROPOSED FRONT ELEVATION  
SCALE 1:50 @ A1




PROPOSED REAR ELEVATION  
SCALE 1:50 @ A1

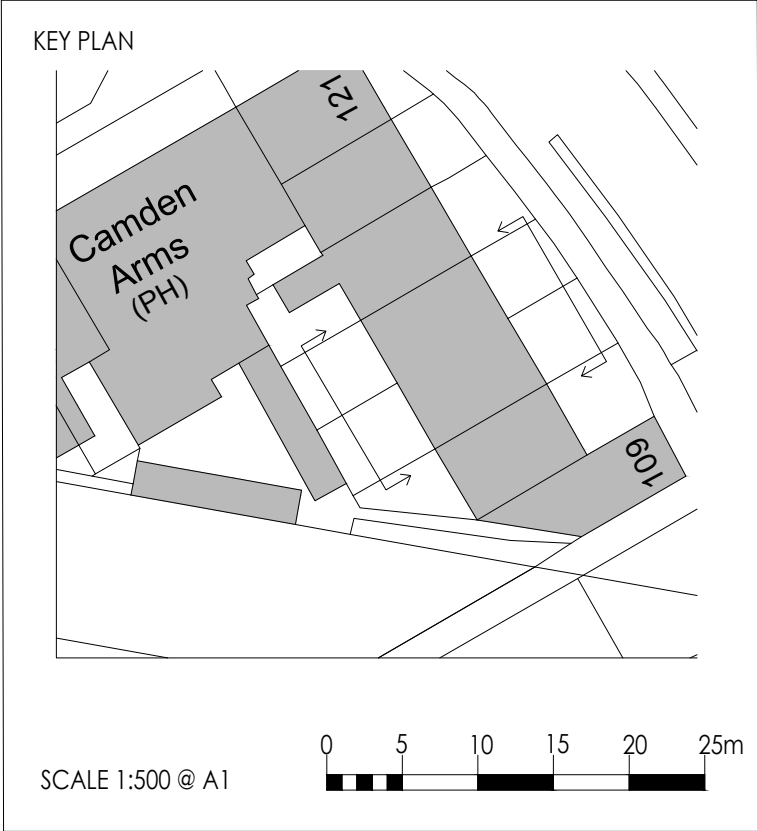

Amendments

- A - TM - 29.06.16 - KEY PLAN AMENDED TO SHOW 113 AS ONE PROPERTY
- B - TM - 14.07.16 - W1.01 & W1.02 CHANGED FROM TYPE B' TO TYPE C'

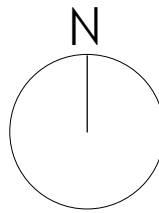

DO NOT SCALE FOR CONSTRUCTION



STUDIOS 1 & 2  
OLD KINGS HEAD COURT  
11 HIGH STREET  
DORKING  
SURREY RH4 1AR  
T 01306 887070  
F 01306 876716  
admin@bpg.co.uk  
www.bpg.co.uk

BUILDING SURVEYING  
ARCHITECTURE  
PROJECT MANAGEMENT  
QUANTITY SURVEYING

**PROJECT**  
FLATS A-D, 113 ST PANCRAS  
WAY, LONDON, NW1 0SY

**CLIENT**  
ORIGIN HOUSING GROUP

**DATE**  
MAY 2016

**DRAWN**  
TM

**CHECKED**  
CM

**SCALE**  
1:50 @ A1  
1:500 @ A1

**FOR**  
PLANNING

**TITLE**  
113 ST PANCRAS WAY  
PROPOSED ELEVATIONS

**DRAWING NO.**  
3823/PL06

**REV**  
B

SCALE 1:50 @ A1 0 0.5 1 1.5 2 2.5m