



Notes
 This drawing is copyright Piercy&Company.
 Do not scale from this drawing.
 All dimensions and levels to be checked on site by the contractor and such dimensions to be his responsibility.
 Report all drawing errors, omissions and discrepancies to the architect.
DISCLAIMER
 This document may be issued in an editable digital CAD format to enable others to use it as background information to make alterations and/or additions. In that instance the file will be accompanied by a PDF version as a record of the original file. It is for those parties making such alterations and/or additions to ensure that they make use of current background information.
 Piercy&Company accepts no liability for either, any such alterations and/or additions to the background information by others; or any other changes made by others to the architectural content of the background information itself.

- Key**
- STUDIO
 - 1 BED
 - 2 BED
 - 3 BED
 - PLANT
 - RETAIL
 - MARKET AND RETAIL ACCESS
 - VOID BELOW
 - METRES ABOVE ORDINANCE DATUM LEVEL
 - SOCIAL RENTED
 - INTERMEDIATE HOUSING

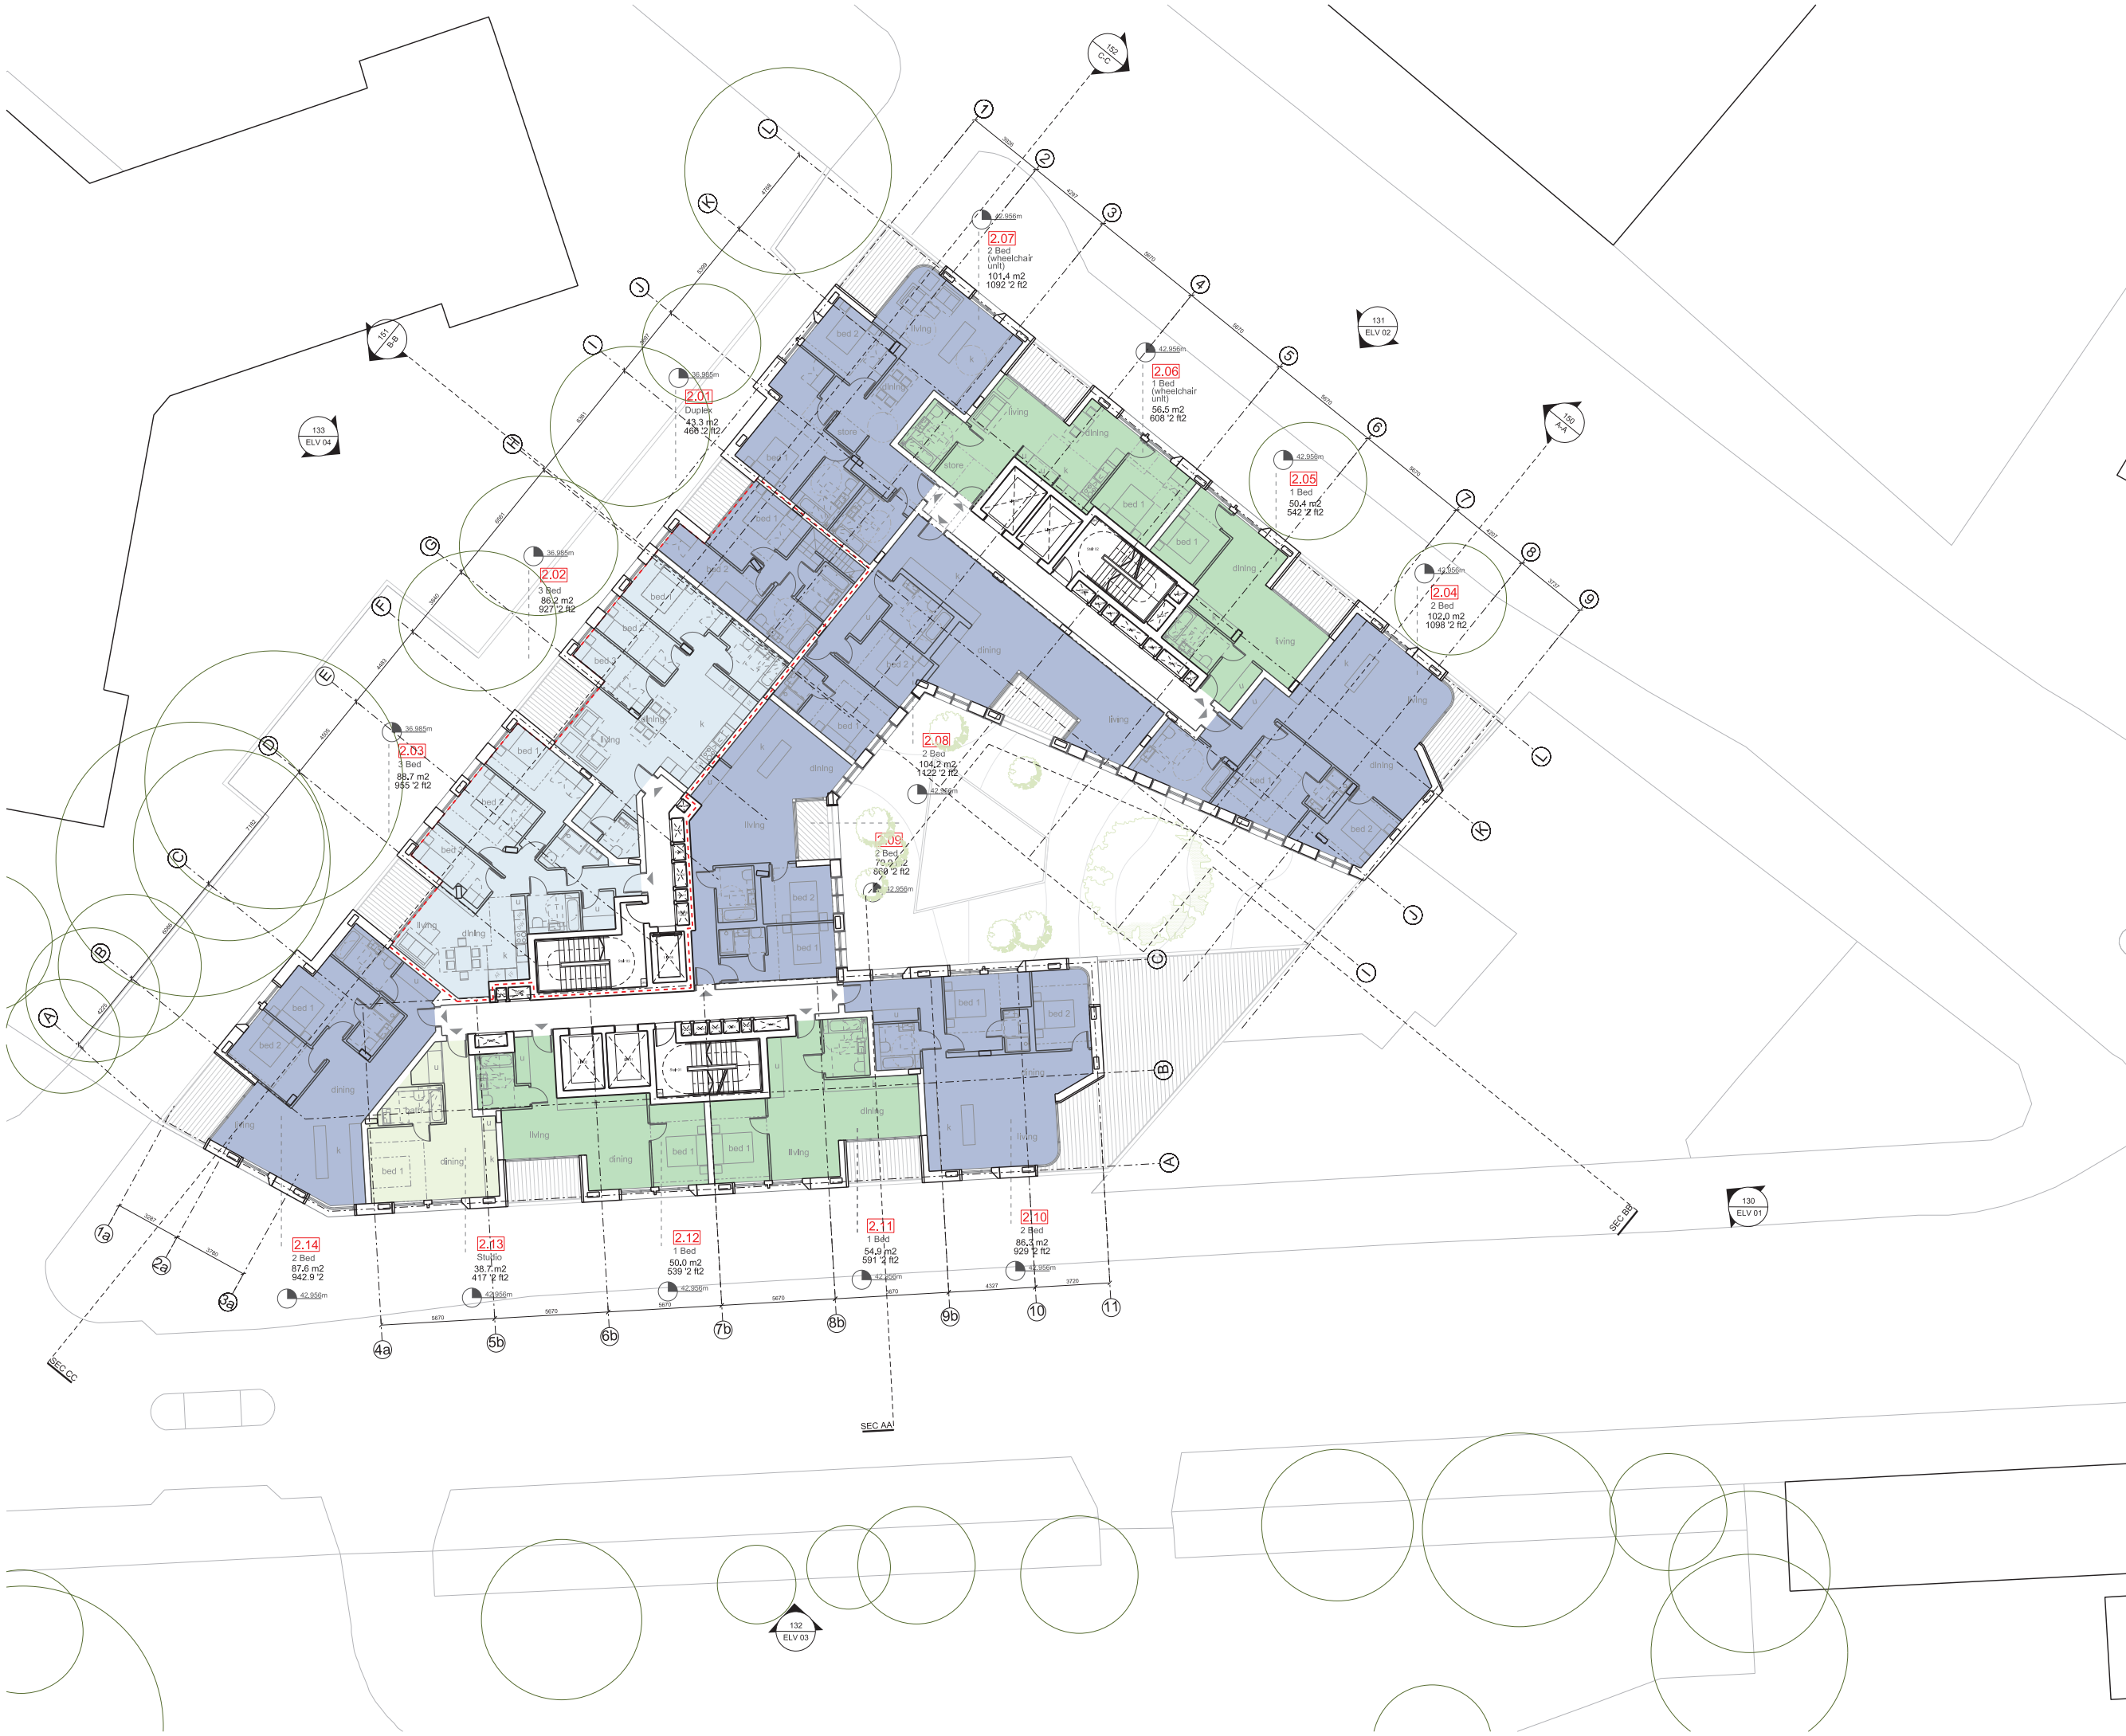

Rev	Date	Description

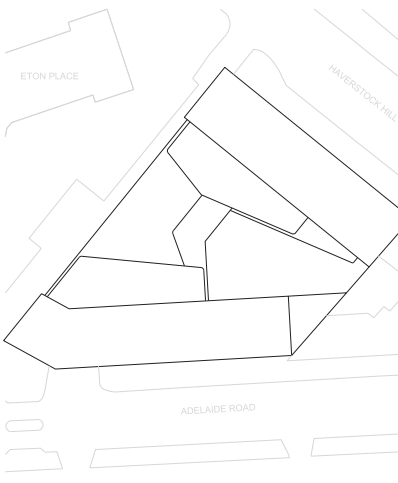

Project
 HAVERSTOCK HILL

Client
 CAMBRIDGE GATE PROPERTIES

Date
 JULY 2016

Scale
 1:150 @ A1
 1:300 @ A3

Drawing Title
 Proposed Second Floor Plan

Drawn
 VP

Checked
 DC

Approved
 SNP

Drawing Status
 PLANNING


Project	DISC	LEVEL	SERIES	Dwg No.	Rev.
13491	AP	L02	00	102	/

122 Arlington Road
 London NW1 7HP

info@piercyandco.com
 www.piercyandco.com

Telephone
 +44 (0)20 7424 9611


Piercy&Company

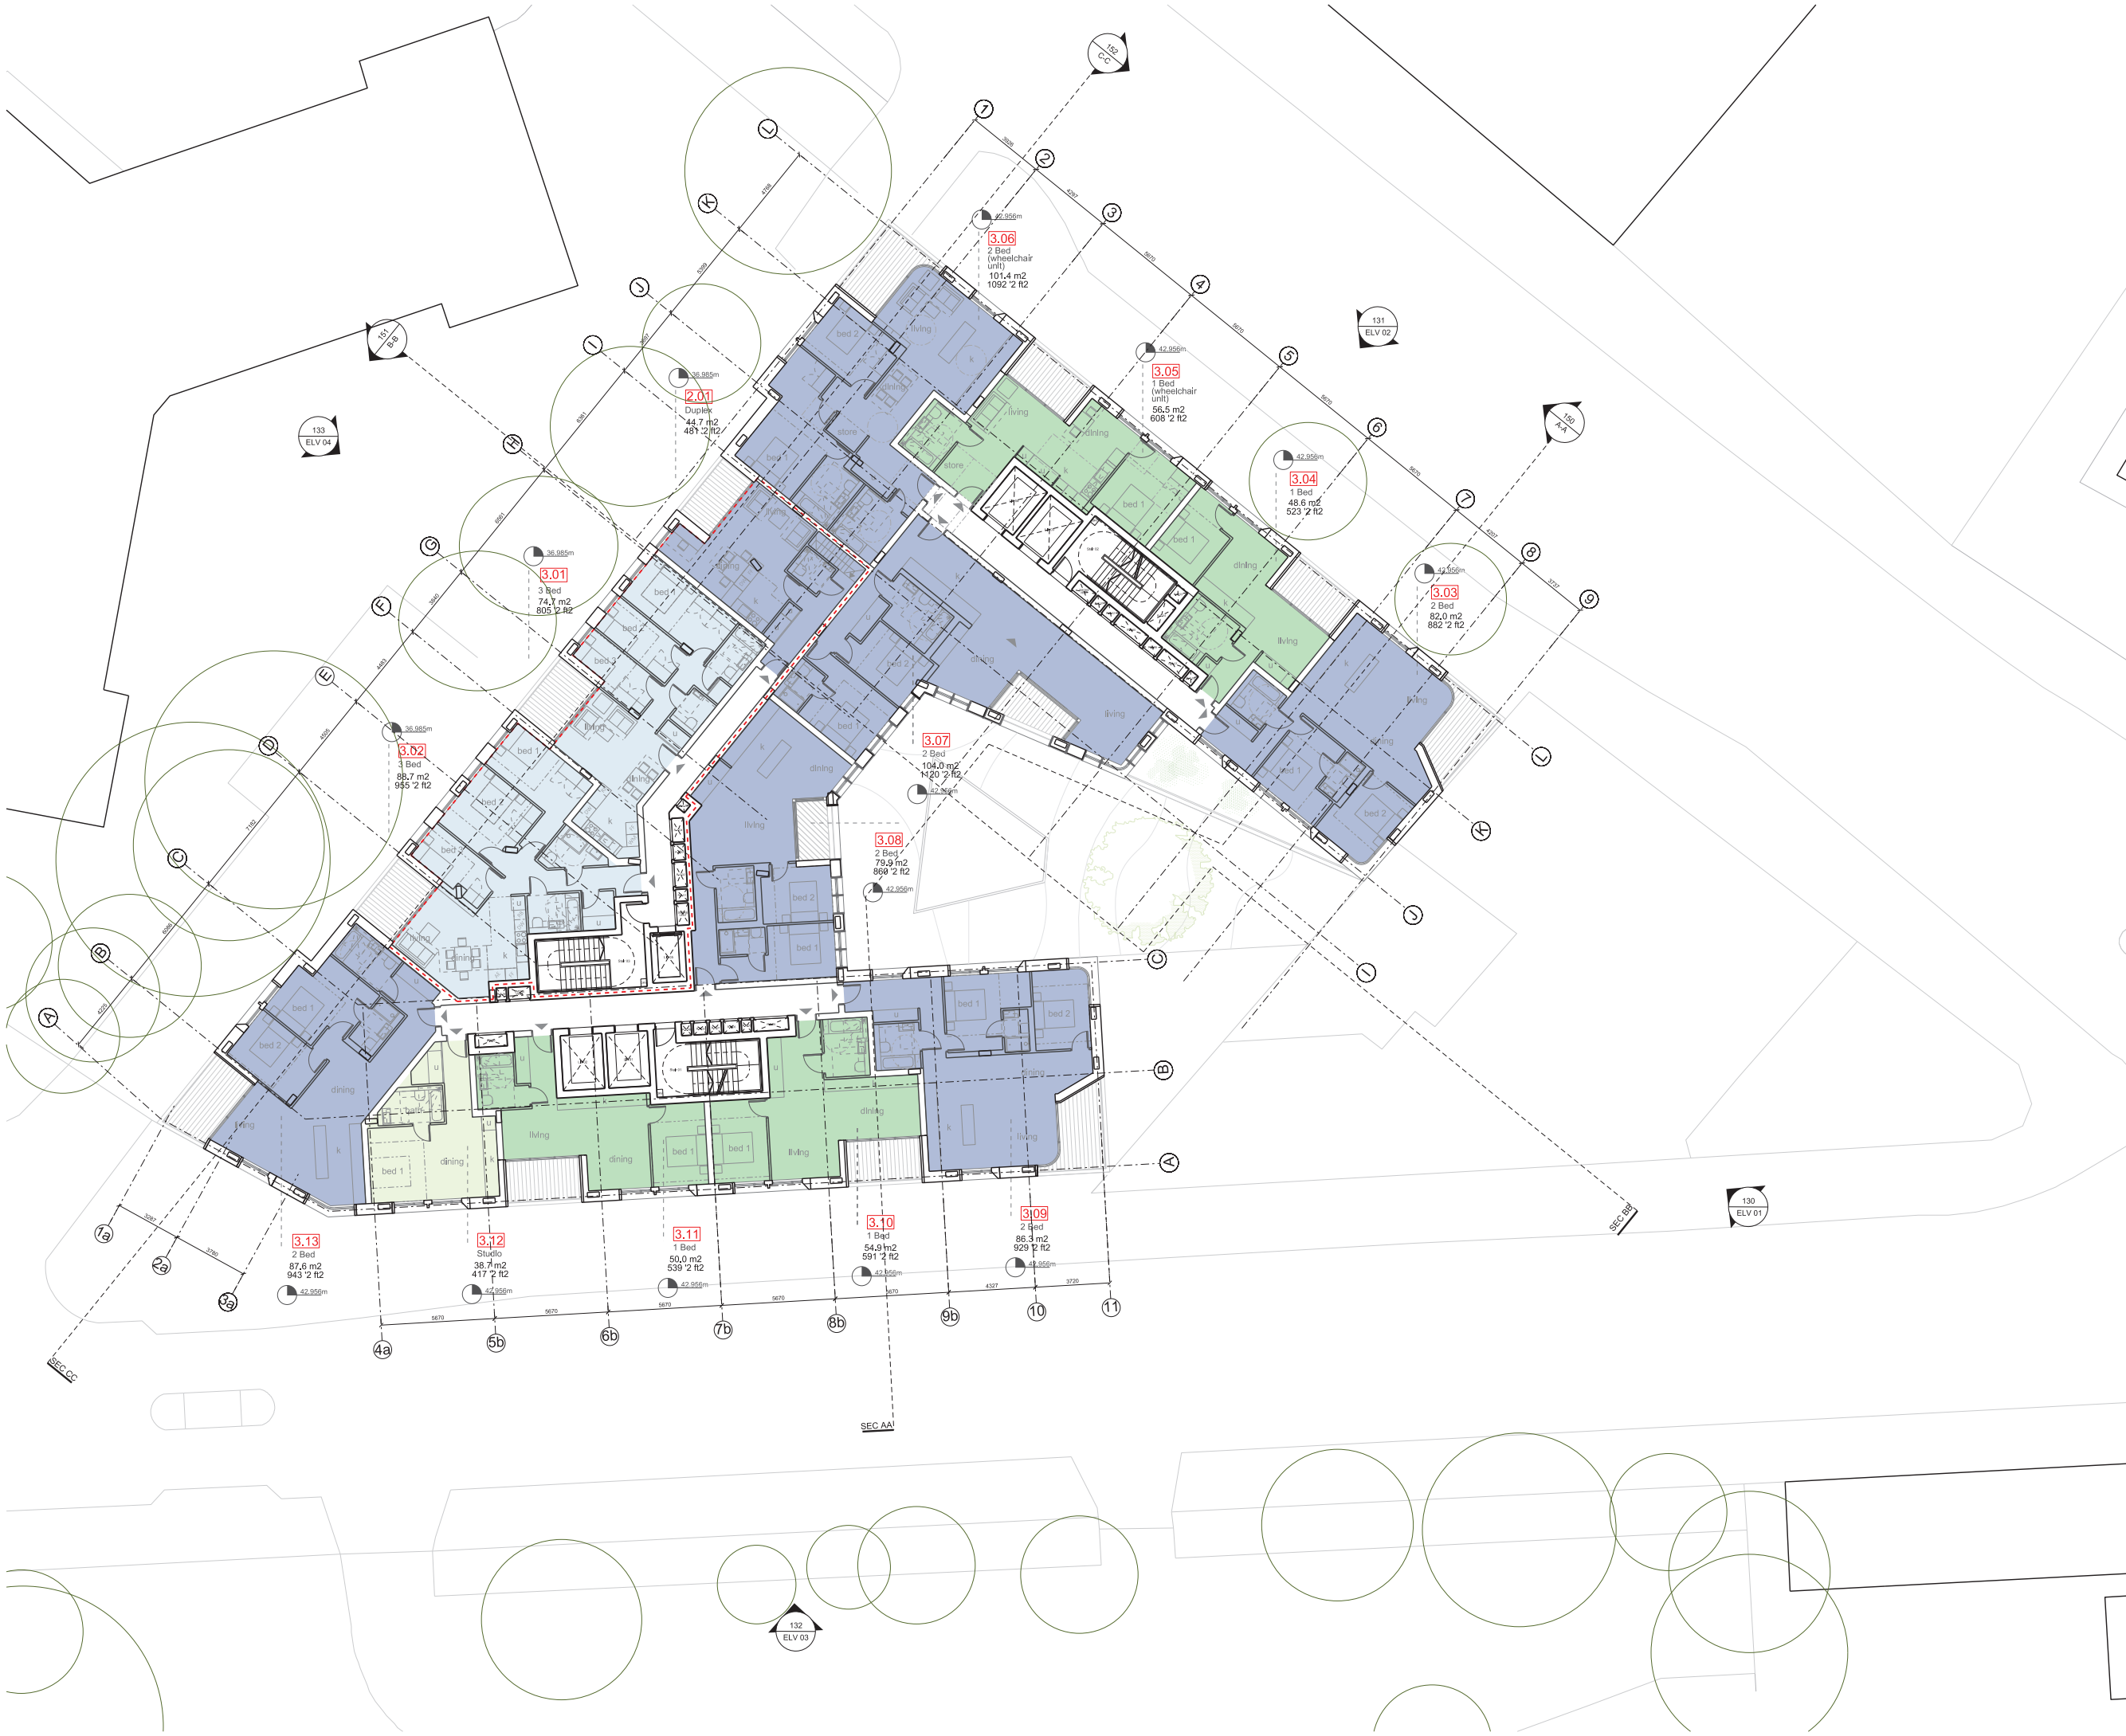

Notes
 This drawing is copyright Piercy&Company.
 Do not scale from this drawing.
 All dimensions and levels to be checked on site by the contractor and such dimensions to be his responsibility.
 Report all drawing errors, omissions and discrepancies to the architect.
DISCLAIMER
 This document may be issued in an editable digital CAD format to enable others to use it as background information to make alterations and/or additions. In that instance the file will be accompanied by a PDF version as a record of the original file. It is for those parties making such alterations and/or additions to ensure that they make use of current background information.
 Piercy&Company accepts no liability for either; any such alterations and/or additions to the background information by others; or any other changes made by others to the architectural content of the background information itself.

- Key**
- STUDIO
 - 1 BED
 - 2 BED
 - 3 BED
 - PLANT
 - RETAIL
 - MARKET AND RETAIL ACCESS
 - VOID BELOW
 - METRES ABOVE ORDINANCE DATUM LEVEL
 - SOCIAL RENTED
 - INTERMEDIATE HOUSING

Rev	Date	Description

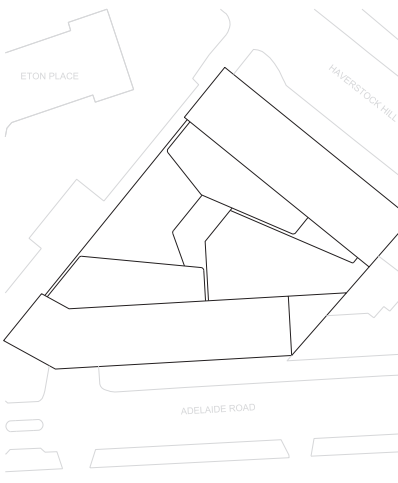

Project
 HAVERSTOCK HILL

Client
 CAMBRIDGE GATE PROPERTIES

Date
 JULY 2016

Scale
 1:150 @ A1
 1:300 @ A3

Drawing Title
 Proposed Third Floor Plan

Drawn
 VP

Checked
 DC

Approved
 SNP

Drawing Status
 PLANNING


Project	DISC	LEVEL	SERIES	Dwg No.	Rev.
13491	AP	L03	00	103	/

122 Arlington Road
 London NW1 7HP

Telephone
 +44 (0)20 7424 9611

info@piercyandco.com
 www.piercyandco.com


Piercy&Company

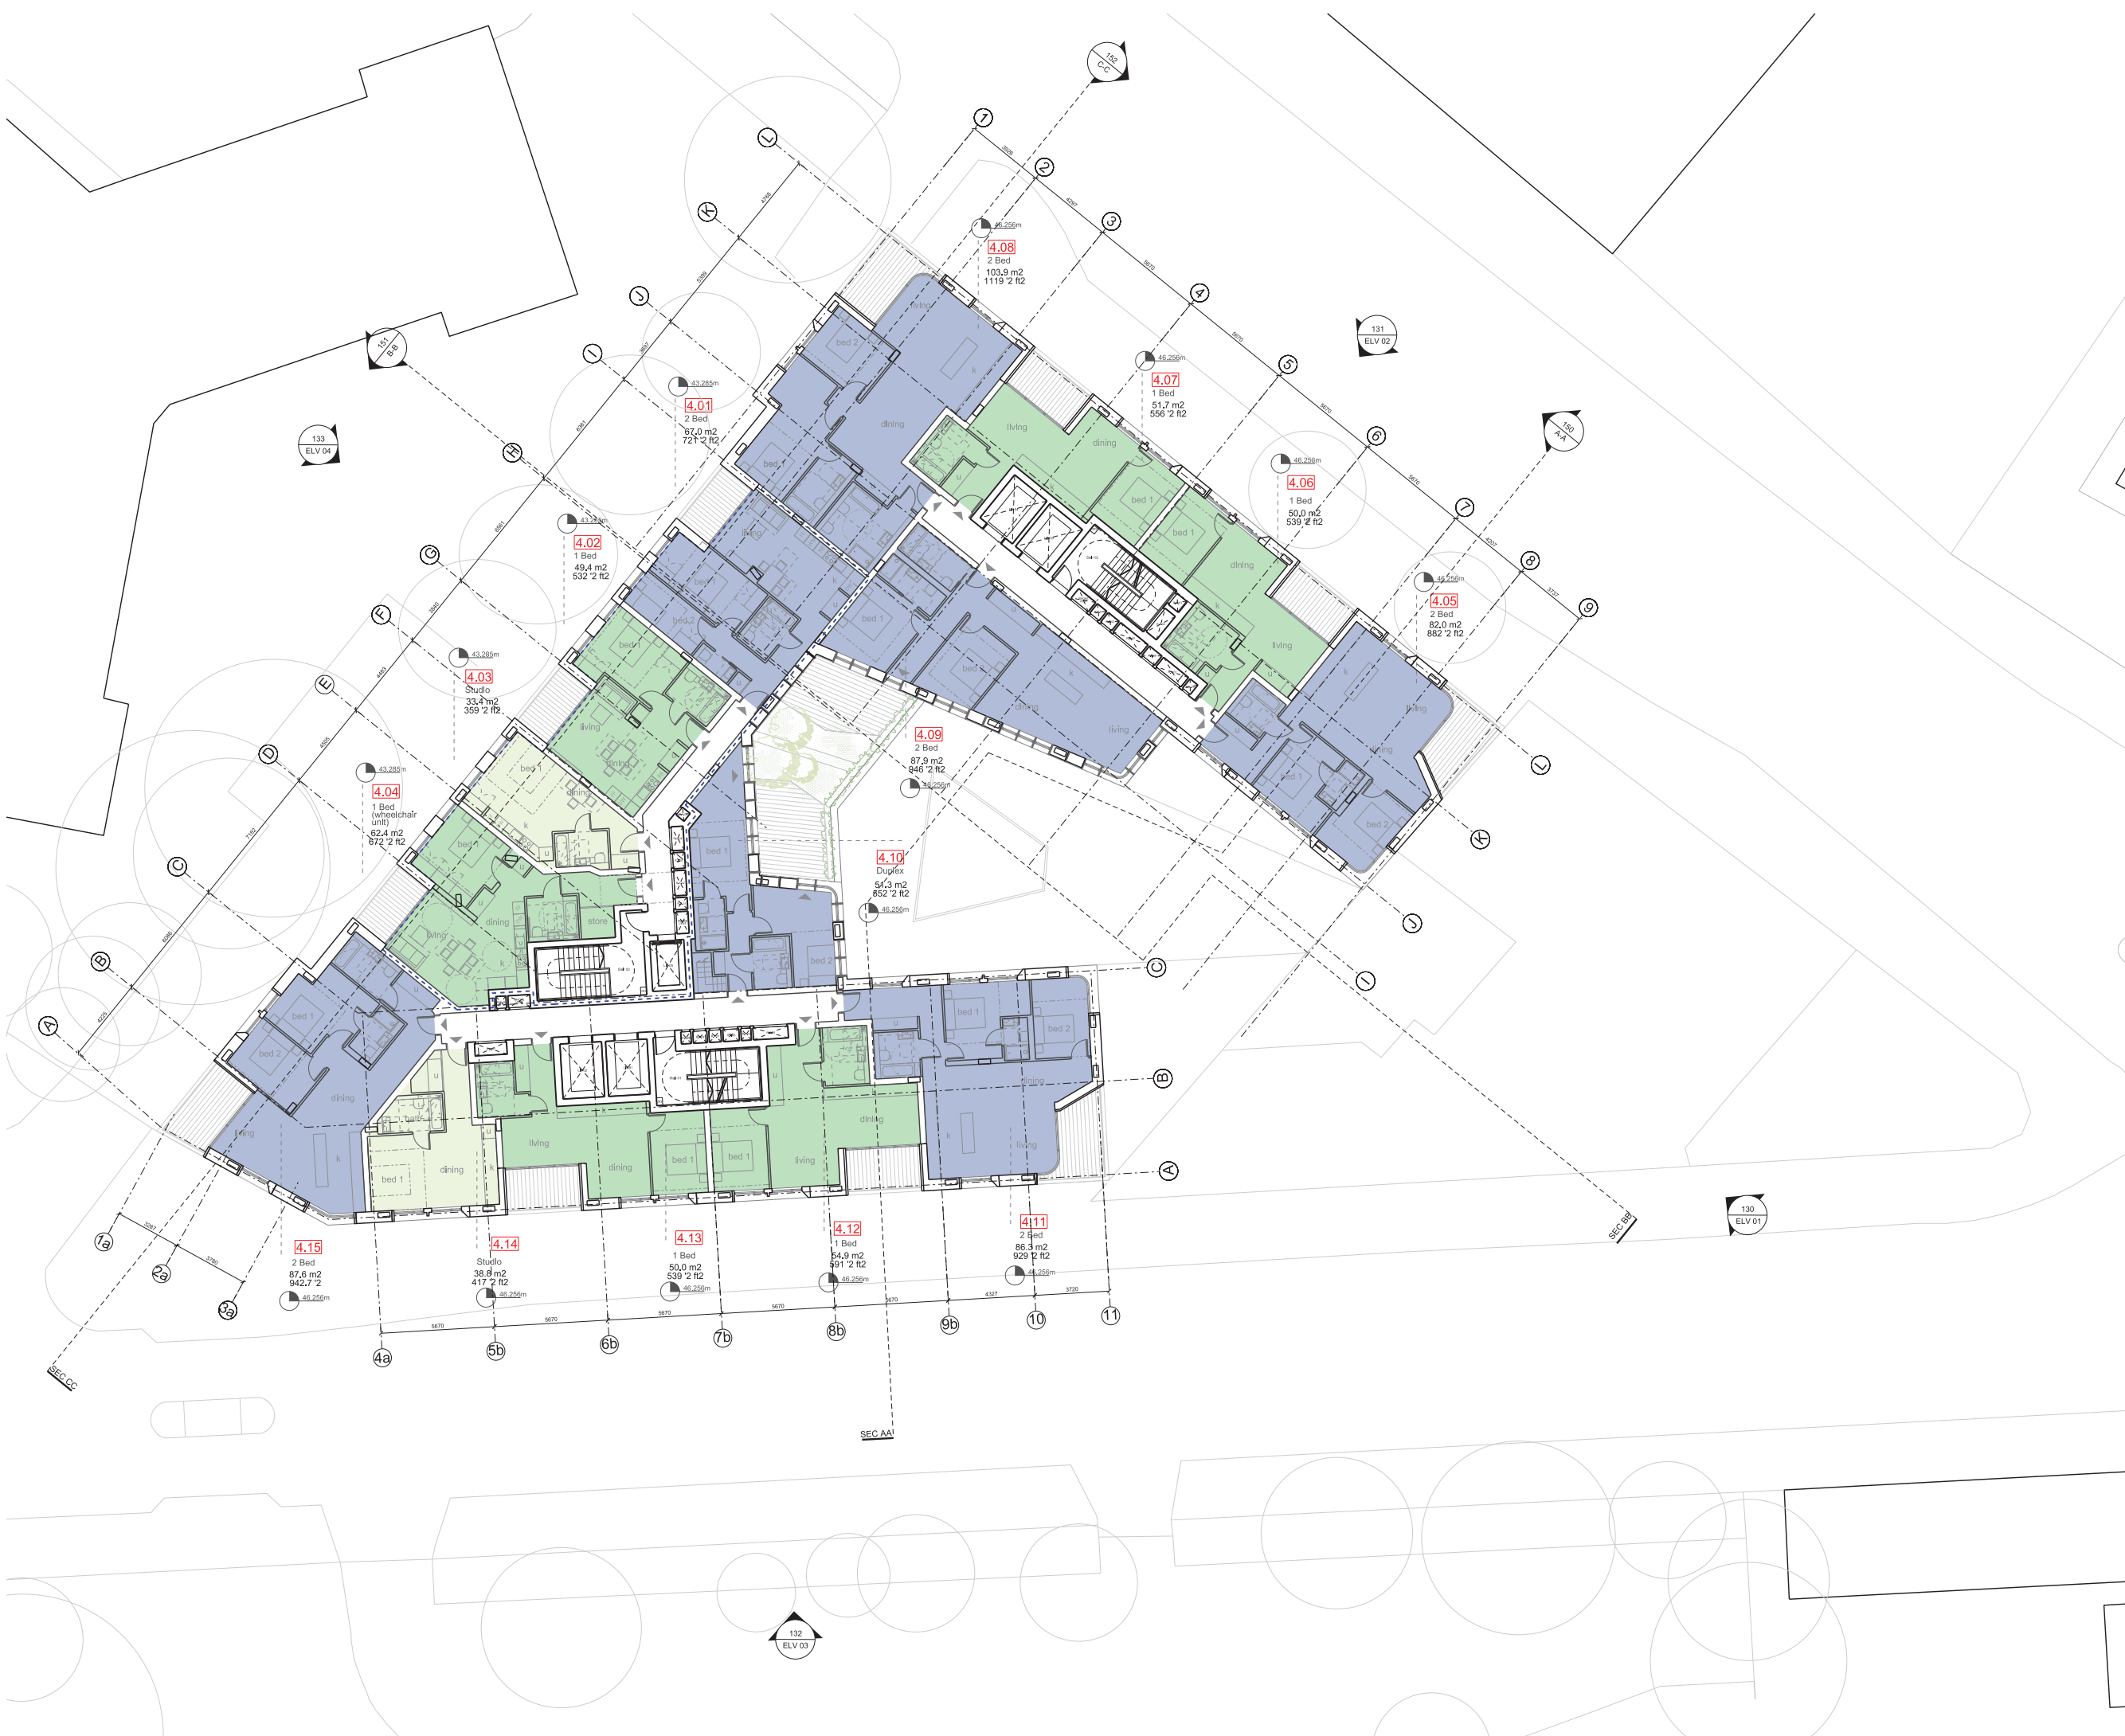

Notes
 This drawing is copyright Piercy&Company. Do not scale from this drawing. All dimensions and levels to be checked on site by the contractor and such dimensions to be his responsibility. Report all drawing errors, omissions and discrepancies to the architect.
DISCLAIMER
 This document may be issued in an editable digital CAD format to enable others to use it as background information to make alterations and/or additions. In that instance the file will be accompanied by a PDF version as a record of the original file. It is for those parties making such alterations and/or additions to ensure that they make use of current background information.
 Piercy&Company accepts no liability for either any such alterations and/or additions to the background information by others or any other changes made by others to the architectural content of the background information itself.

- Key**
- STUDIO
 - 1 BED
 - 2 BED
 - 3 BED
 - PLANT
 - RETAIL
 - MARKET AND RETAIL ACCESS
 - VOID BELOW
 - SOCIAL RENTED
 - INTERMEDIATE HOUSING
- XXX.Xm METRES ABOVE ORDINANCE DATUM LEVEL

Rev	Date	Description

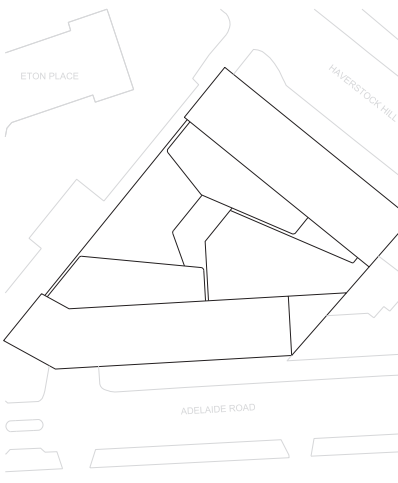

Project
 HAVERSTOCK HILL

Client
 CAMBRIDGE GATE PROPERTIES

Date
 JULY 2016

Scale
 1:150 @ A1
 1:300 @ A3

Drawing Title
 Proposed Fourth Floor Plan

Drawn
 VP

Checked
 DC

Approved
 SNP


Drawing Status
 PLANNING

Project	DISC	LEVEL	SERIES	Dwg No.	Rev.
13491	AP	L04	00	104	/

122 Arlington Road
 London NW1 7HP

info@piercyandco.com
 www.piercyandco.com

Telephone
 +44 (0)20 74249611

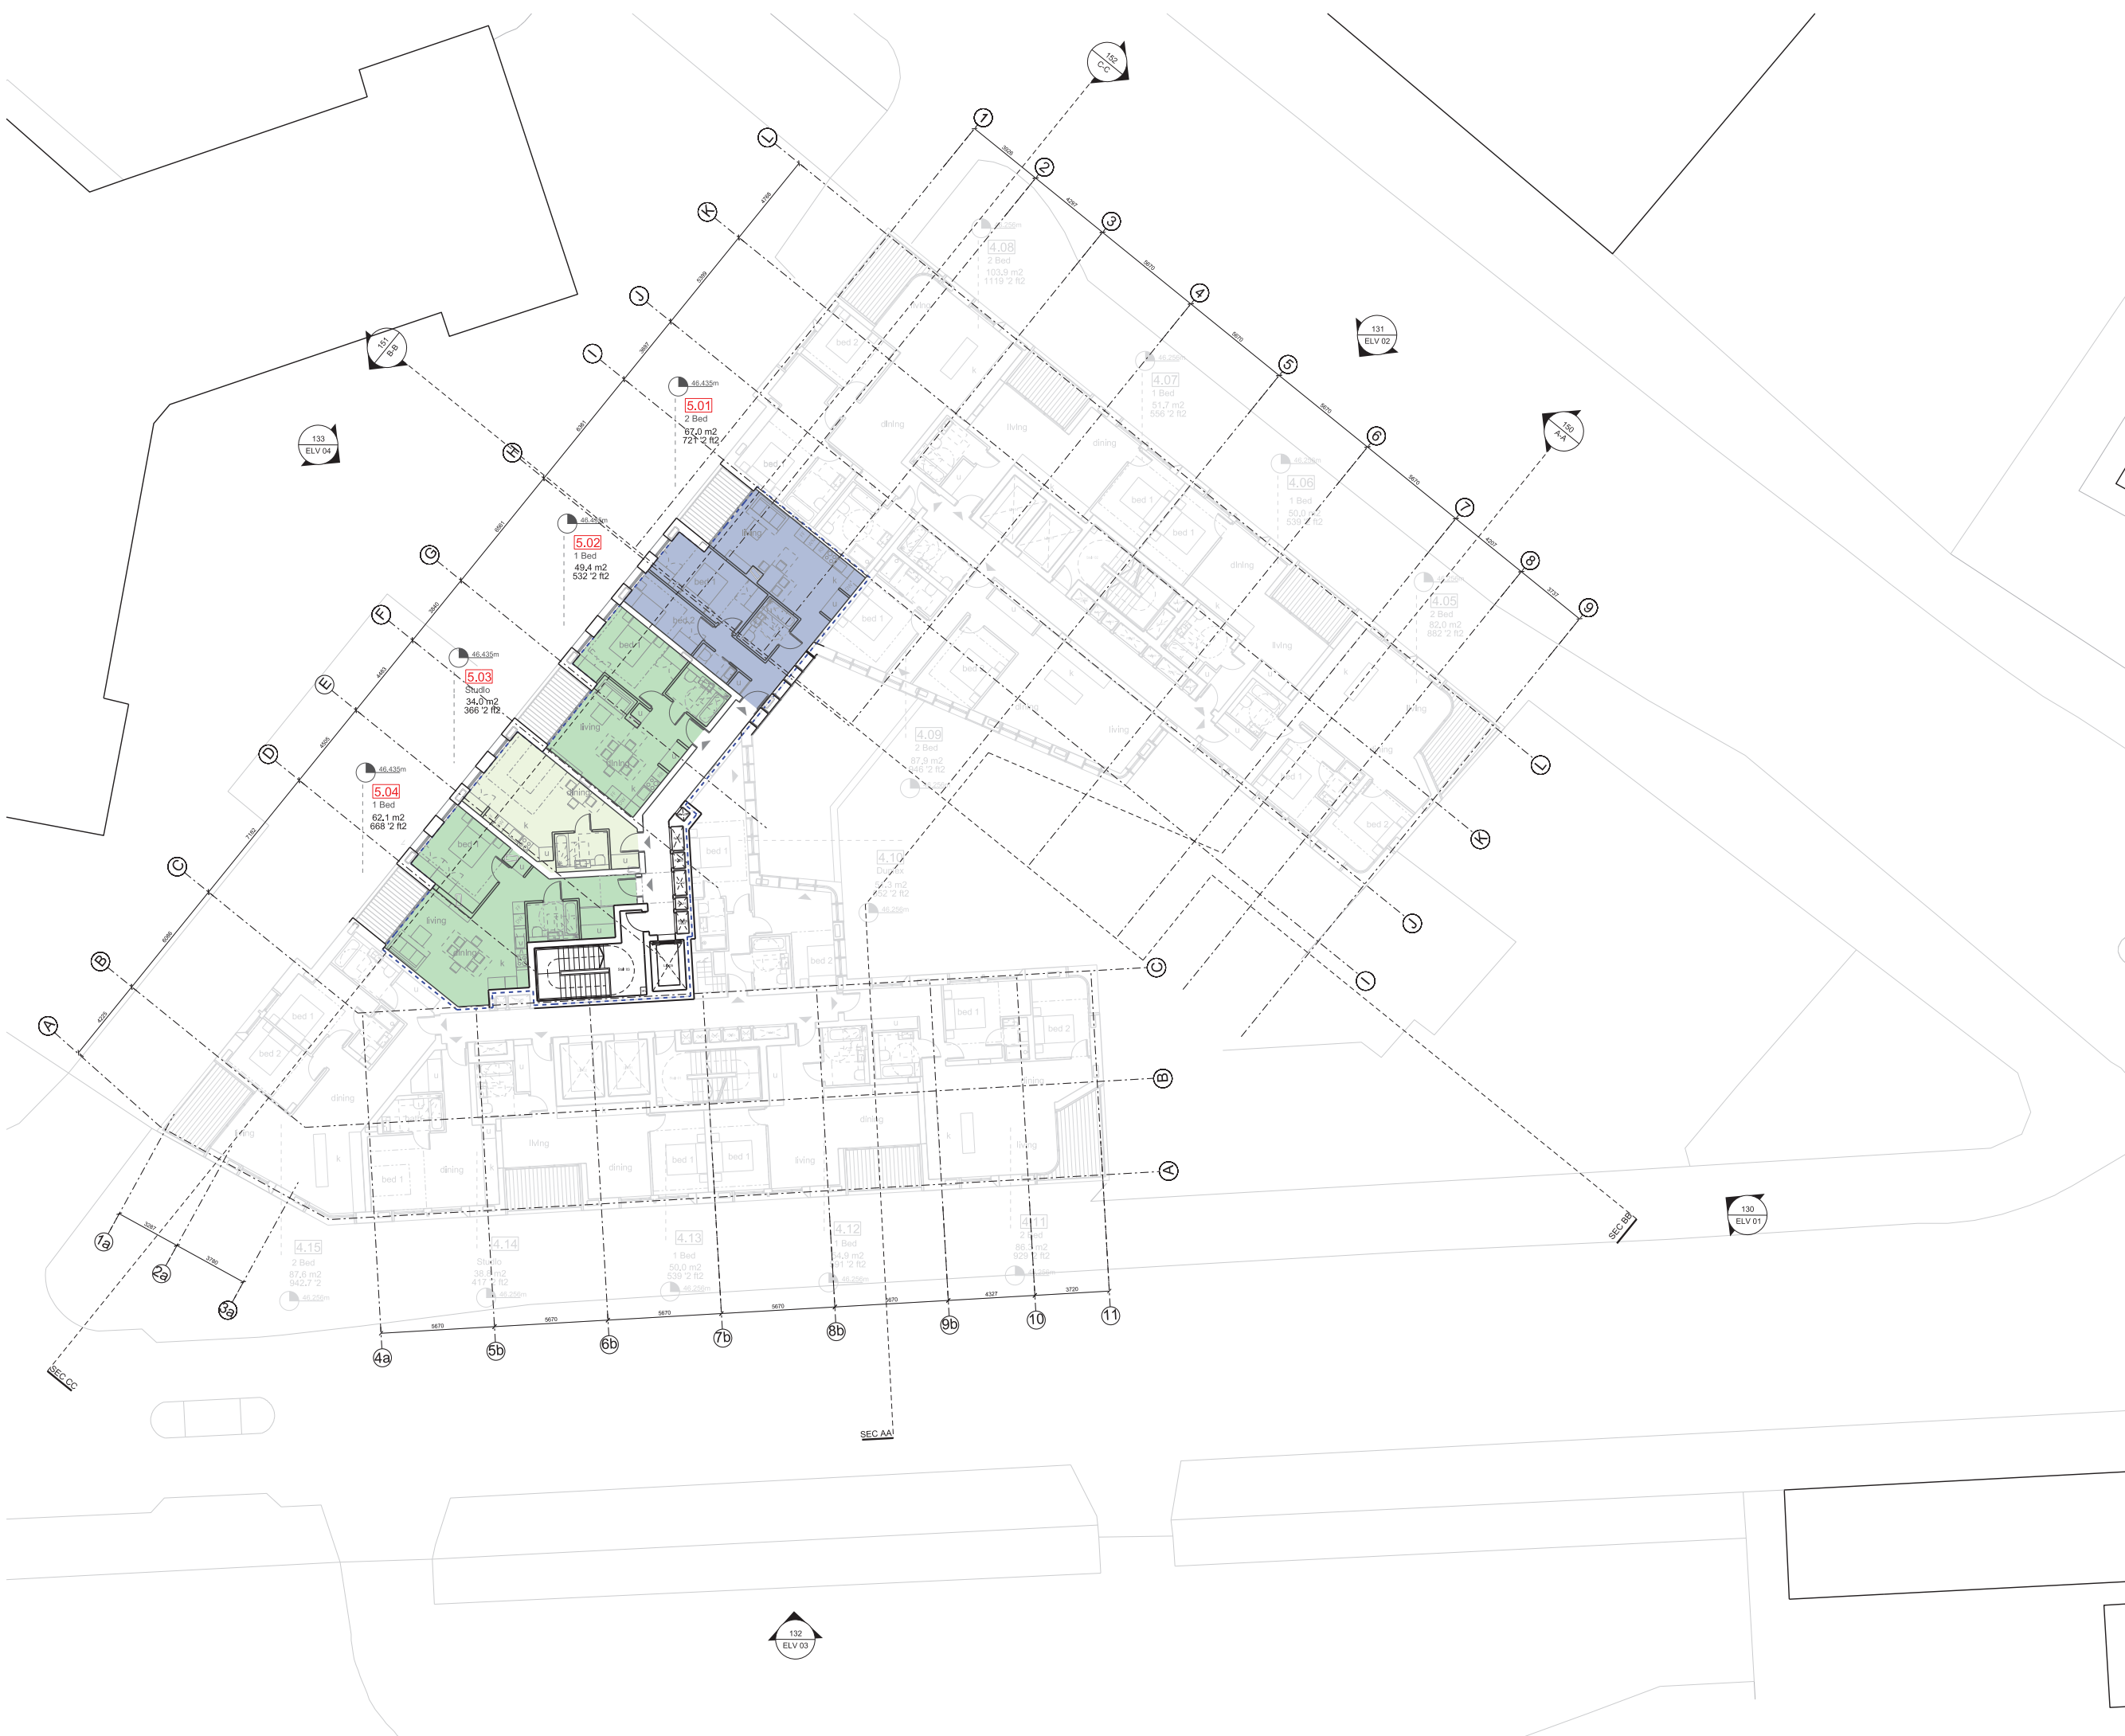

Notes
 This drawing is copyright Piercy&Company.
 Do not scale from this drawing.
 All dimensions and levels to be checked on site by the contractor and such dimensions to be his responsibility.
 Report all drawing errors, omissions and discrepancies to the architect.
DISCLAIMER
 This document may be issued in an editable digital CAD format to enable others to use it as background information to make alterations and/or additions. In that instance the file will be accompanied by a PDF version as a record of the original file. It is for those parties making such alterations and/or additions to ensure that they make use of current background information.
 Piercy&Company accepts no liability for either; any such alterations and/or additions to the background information by others; or any other changes made by others to the architectural content of the background information itself.

- Key**
- STUDIO
 - 1 BED
 - 2 BED
 - 3 BED
 - PLANT
 - RETAIL
 - MARKET AND RETAIL ACCESS
 - VOID BELOW
 - METRES ABOVE ORDINANCE DATUM LEVEL
 - SOCIAL RENTED
 - INTERMEDIATE HOUSING

Rev	Date	Description



Project
 HAVERSTOCK HILL

Client
 CAMBRIDGE GATE PROPERTIES

Date
 JULY 2016

Scale
 1:150 @ A1
 1:300 @ A3

Drawing Title
 Proposed Affordable 5th Floor Plan

Drawn VP
Checked DC
Approved SNP


Drawing Status
 PLANNING

Project	DISC	LEVEL	SERIES	Dwg No.	Rev.
13491	AP	L05	00	104.01	/

122 Arlington Road
 London NW1 7HP
 Telephone
 *44 (0)20 74249611

info@piercyandco.com
 www.piercyandco.com


Piercy&Company

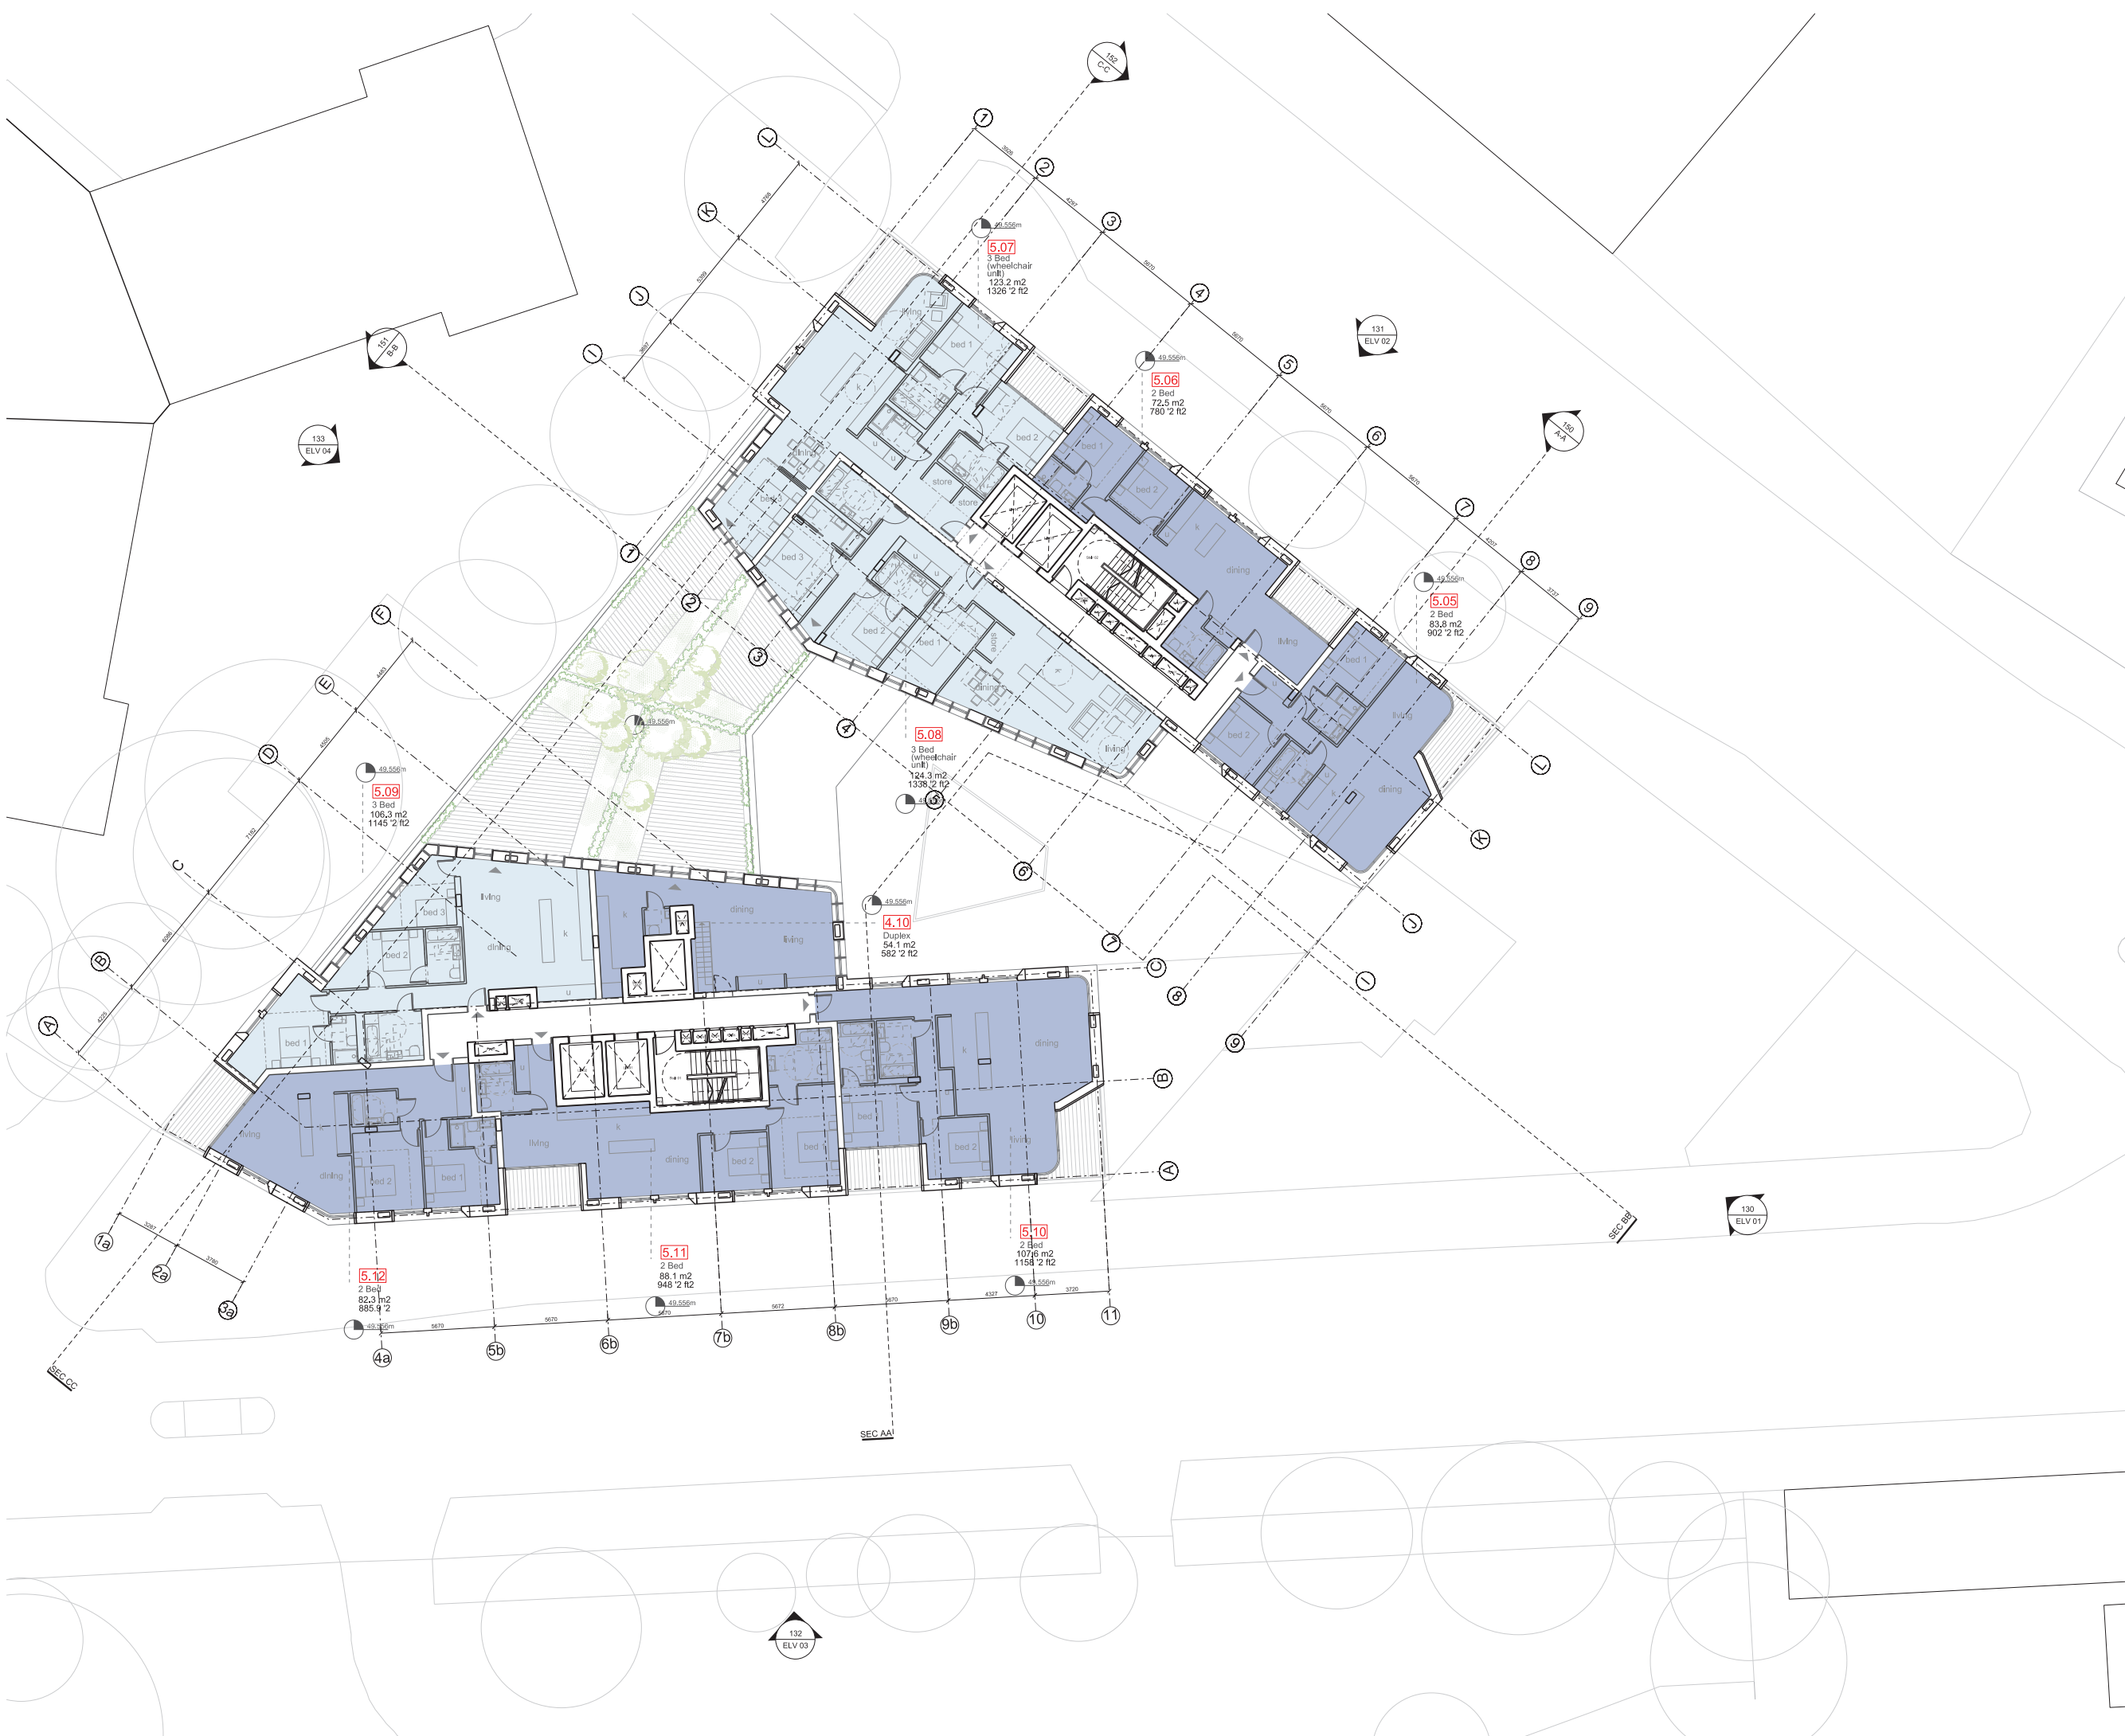

Notes
 This drawing is copyright Piercy&Company.
 Do not scale from this drawing.
 All dimensions and levels to be checked on site by the contractor and such dimensions to be his responsibility.
 Report all drawing errors, omissions and discrepancies to the architect.
DISCLAIMER
 This document may be issued in an editable digital CAD format to enable others to use it as background information to make alterations and/or additions. In that instance the file will be accompanied by a PDF version as a record of the original file. It is for those parties making such alterations and/or additions to ensure that they make use of current background information.
 Piercy&Company accepts no liability for either any such alterations and/or additions to the background information by others or any other changes made by others to the architectural content of the background information itself.

- Key**
- STUDIO
 - 1 BED
 - 2 BED
 - 3 BED
 - PLANT
 - RETAIL
 - MARKET AND RETAIL ACCESS
 - VOID BELOW
 - METRES ABOVE ORDINANCE DATUM LEVEL
 - SOCIAL RENTED
 - INTERMEDIATE HOUSING

Rev	Date	Description

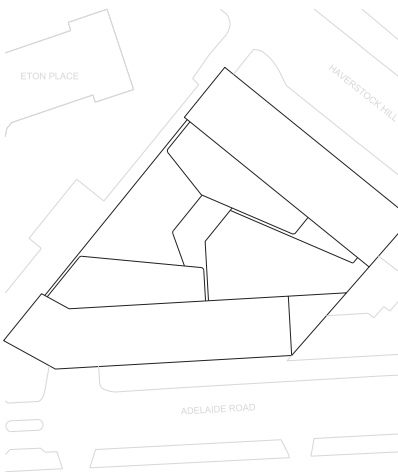

Project
 HAVERSTOCK HILL

Client
 CAMBRIDGE GATE PROPERTIES

Date
 JULY 2016

Scale
 1:150 @ A1
 1:300 @ A3

Drawing Title
 Proposed Fifth Floor Plan

Drawn
 VP

Checked
 DC

Approved
 SNP

Drawing Status
 PLANNING

Project	DISC	LEVEL	SERIES	Drw No.	Rev.
13491	AP	L05	00	105	/

122 Arlington Road
 London NW1 7HP

info@piercyandco.com
 www.piercyandco.com

Telephone
 +44 (0)20 7424 9611

Piercy&Company