

**Notes**  
 This drawing is copyright Piercy&Company.  
 Do not scale from this drawing.  
 All dimensions and levels to be checked on site by the contractor and such dimensions to be his responsibility.  
 Report all drawing errors, omissions and discrepancies to the architect.  
**DISCLAIMER**  
 This document may be issued in an editable digital CAD format to enable others to use it as background information to make alterations and/or additions. In that instance the file will be accompanied by a PDF version as a record of the original file. It is for those parties making such alterations and/or additions to ensure that they make use of current background information.  
 Piercy&Company accepts no liability for either; any such alterations and/or additions to the background information by others; or any other changes made by others to the architectural content of the background information itself.

- Key**
- STUDIO
  - 1 BED
  - 2 BED
  - 3 BED
  - PLANT
  - RETAIL
  - MARKET AND RETAIL ACCESS
  - VOID BELOW
  - METRES ABOVE ORDINANCE DATUM LEVEL
  - SOCIAL RENTED
  - INTERMEDIATE HOUSING

Rev	Date	Description



**Project**  
 HAVERSTOCK HILL

**Client**  
 CAMBRIDGE GATE PROPERTIES

**Date**  
 JULY 2016

**Scale**  
 1:150 @ A1  
 1:300 @ A3

**Drawing Title**  
 Proposed Sixth Floor Plan

**Drawn**  
 VP

**Checked**  
 DC

**Approved**  
 SNP

**Drawing Status**  
 PLANNING

Project	DISC	LEVEL	SERIES	Drw No.	Rev.
13491	AP	L06	00	106	/

122 Arlington Road  
 London NW1 7HP


info@piercyandco.com  
 www.piercyandco.com

Telephone  
 +44 (0)20 7424 9611


**Piercy&Company**



Notes  
 This drawing is copyright Piercy&Company.  
 Do not scale from this drawing.  
 All dimensions and levels to be checked on site by the contractor and such dimensions to be his responsibility.  
 Report all drawing errors, omissions and discrepancies to the architect.  
 DISCLAIMER  
 This document may be issued in an editable digital CAD format to enable others to use it as background information to make alterations and/or additions. In that instance the file will be accompanied by a PDF version as a record of the original file. It is for those parties making such alterations and/or additions to ensure that they make use of current background information.  
 Piercy&Company accepts no liability for either any such alterations and/or additions to the background information by others; or any other changes made by others to the architectural content of the background information itself.

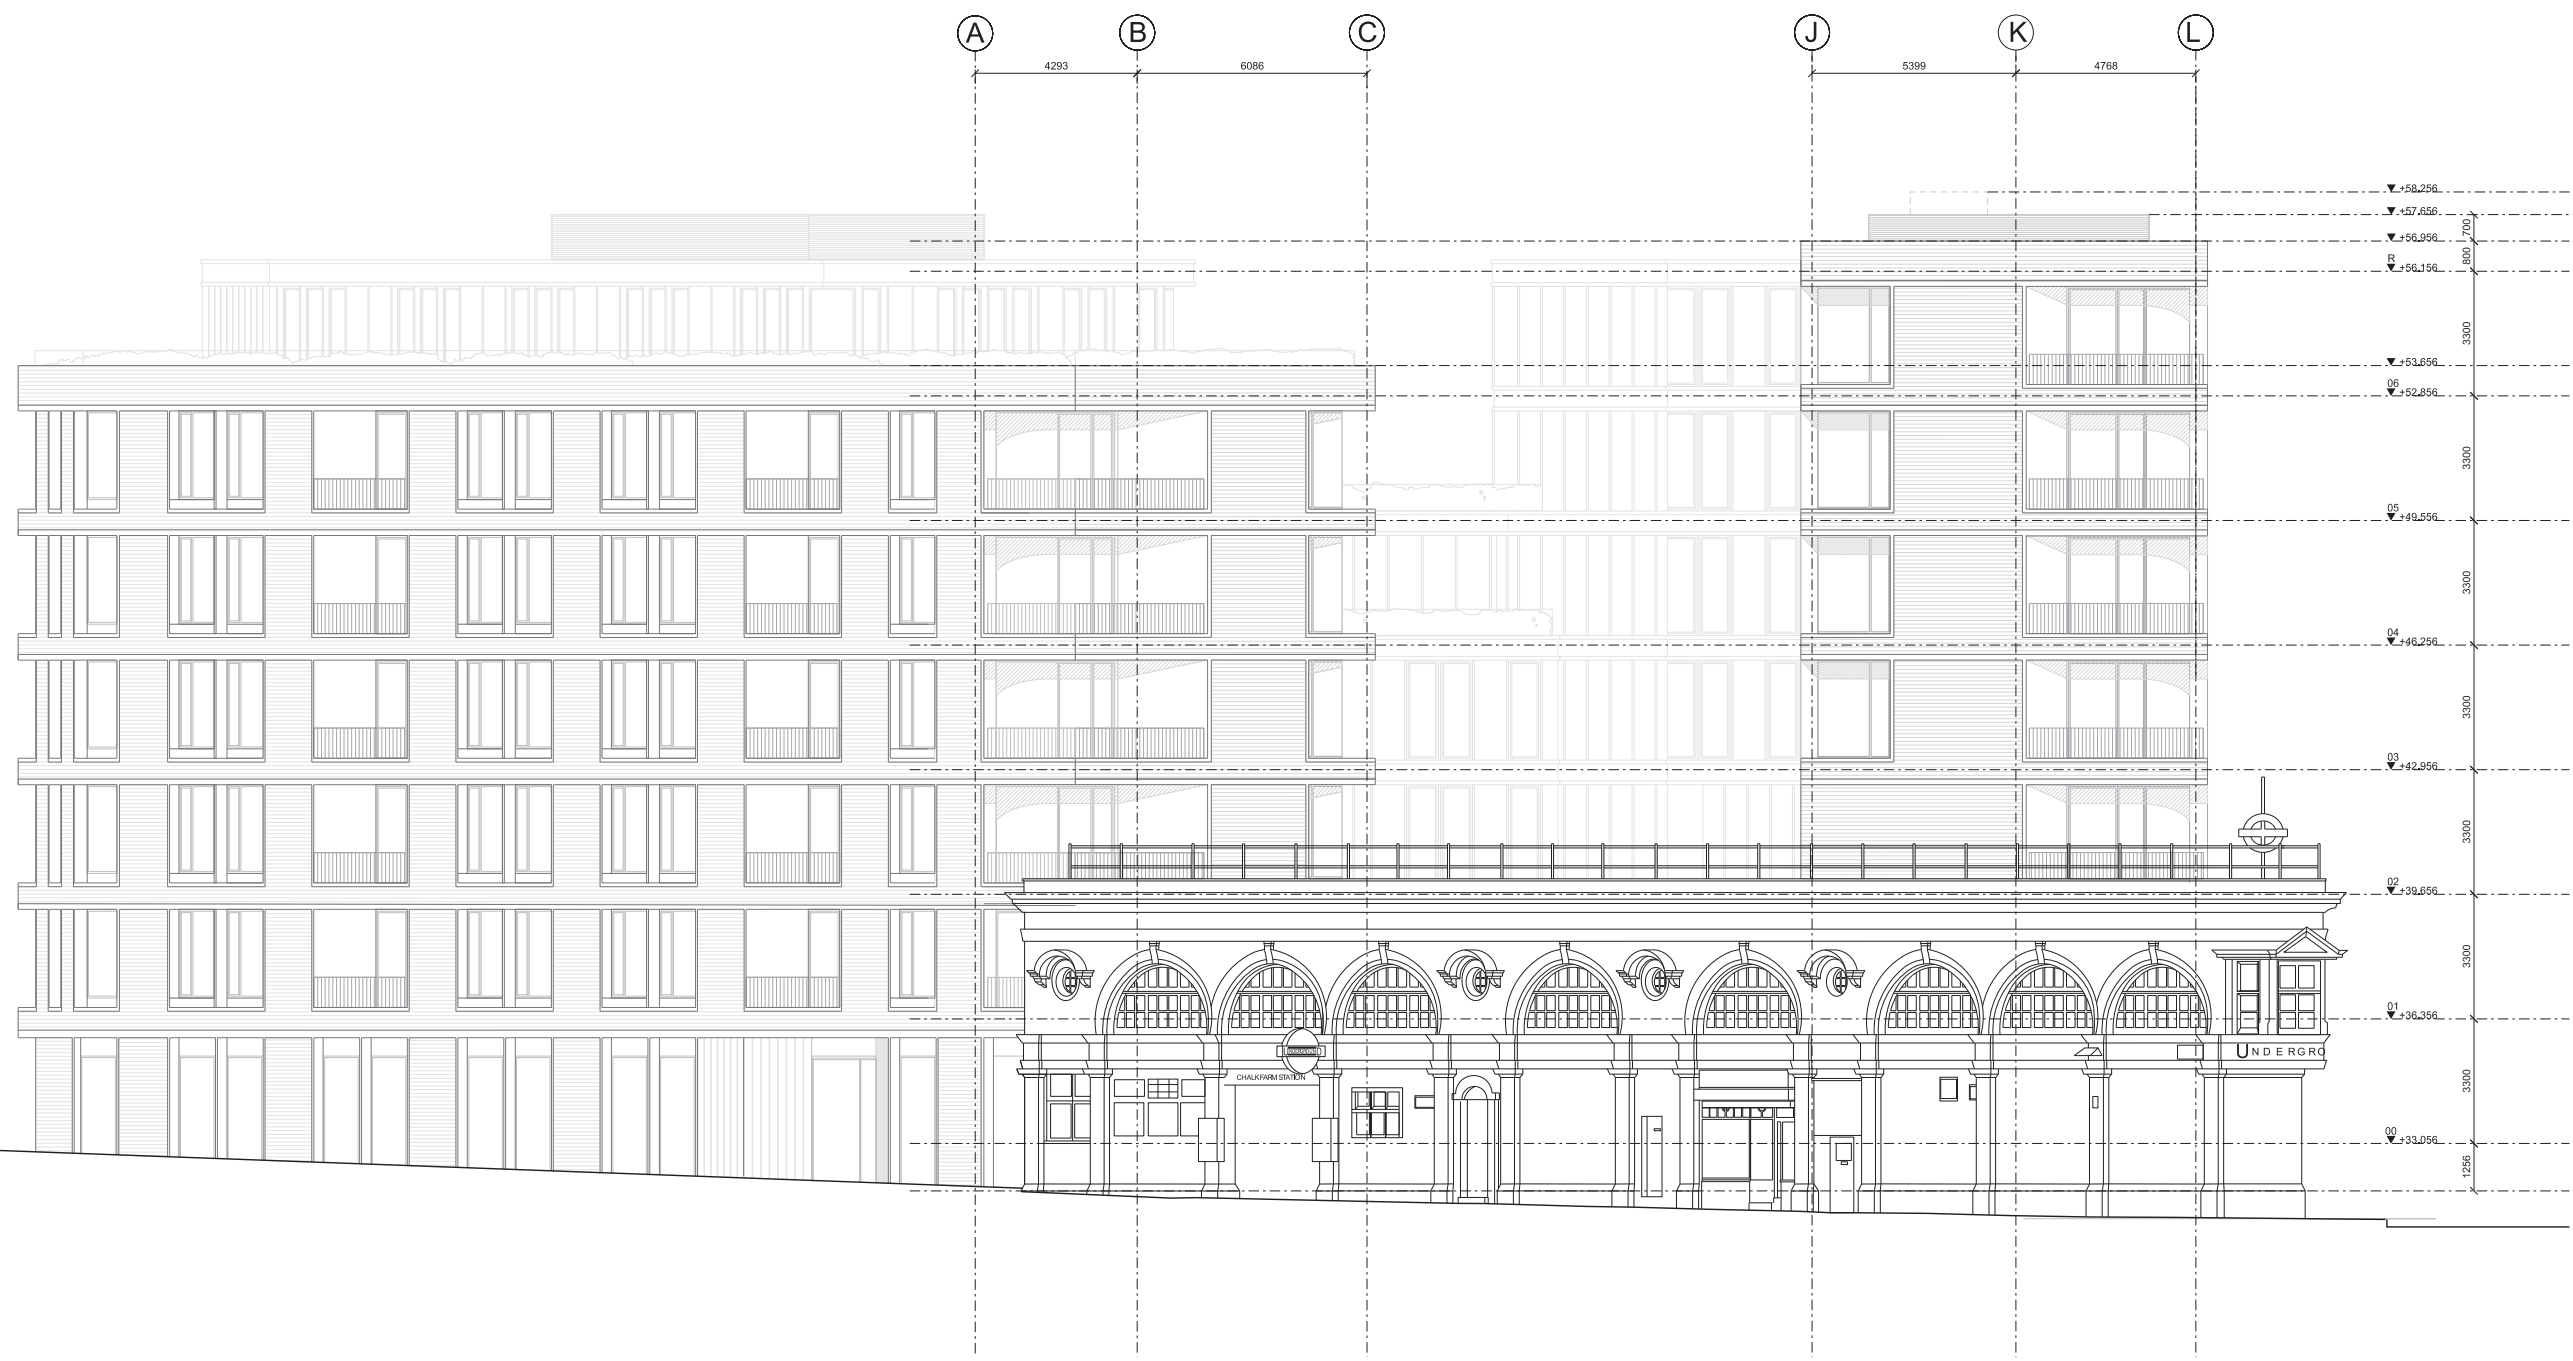

Rev	Date	Description

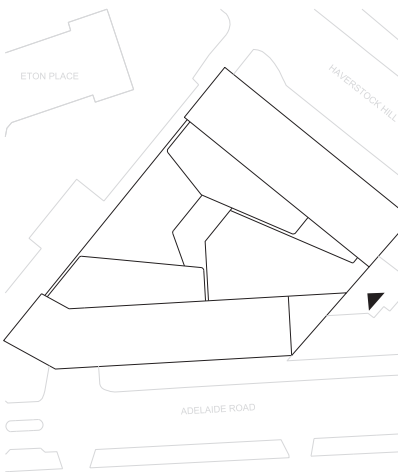

Project  
**Haverstock Hill**  
 Client  
 CAMBRIDGE GATE PROPERTIES  
 Date  
 JULY 2016  
 Scale  
 1:100 @ A1  
 1:200 @ A3  
 Drawing Title  
 PROPOSED EAST ELEVATION


Drawn  
 BK  
 Checked  
 DC  
 Approved  
 SNP

Drawing Status  
 PLANNING

Project	DISC	LEVEL	SERIES	Dwg No.	Rev.
13491	AP	LXX	04	130	/

122 Arlington Road  
 London NW1 7HP  
 info@piercyandco.com  
 www.piercyandco.com  
 Telephone  
 \*44 (0)20 74249611

**Notes**  
 This drawing is copyright Piercy&Company. Do not scale from this drawing. All dimensions and levels to be checked on site by the contractor and such dimensions to be his responsibility. Report all drawing errors, omissions and discrepancies to the architect.  
**DISCLAIMER**  
 This document may be issued in an editable digital CAD format to enable others to use it as background information to make alterations and/or additions. In that instance the file will be accompanied by a PDF version as a record of the original file. It is for those parties making such alterations and/or additions to ensure that they make use of current background information.  
 Piercy&Company accepts no liability for either any such alterations and/or additions to the background information by others or any other changes made by others to the architectural content of the background information itself.

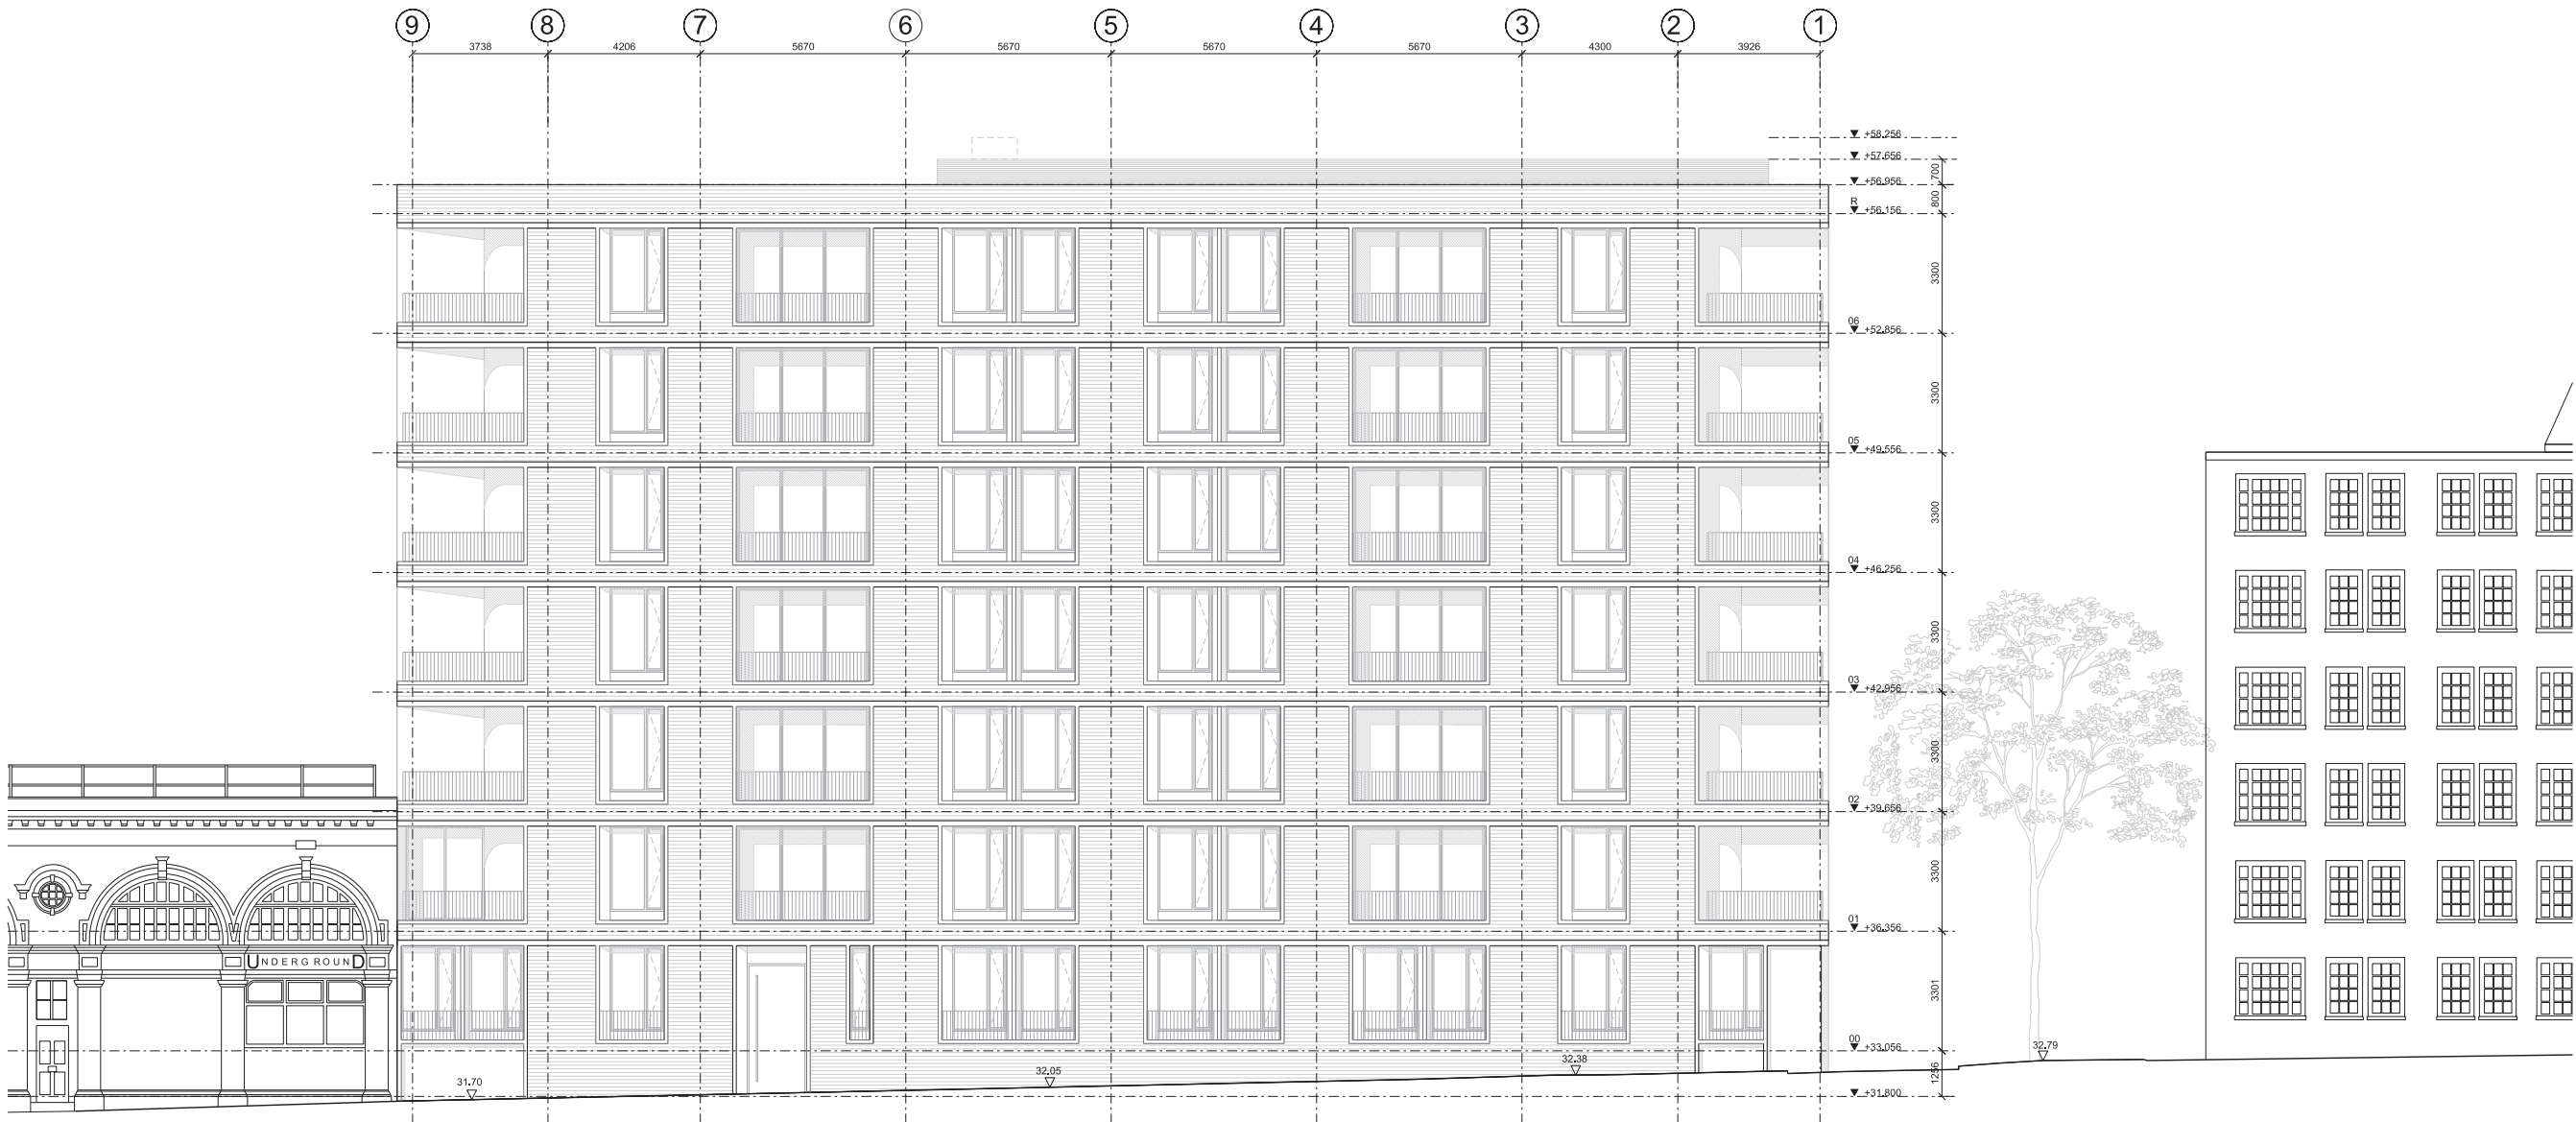

Rev	Date	Description

Project  
**Haverstock Hill**

Client  
 CAMBRIDGE GATE PROPERTIES

Date  
 JULY 2016

Scale  
 1:100 @ A1  
 1:200 @ A3

Drawing Title  
 PROPOSED NORTH ELEVATION


Drawn: BK  
 Checked: DC  
 Approved: SNP

Drawing Status  
 PLANNING

Project	DISC	LEVEL	SERIES	Dwg No.	Rev.
13491	AP	LXX	04	131	/

122 Arlington Road  
 London NW1 7HP  
 info@piercyandco.com  
 www.piercyandco.com  
 Telephone  
 \*44 (0)20 74249611

**Notes**  
 This drawing is copyright Piercy&Company. Do not scale from this drawing. All dimensions and levels to be checked on site by the contractor and such dimensions to be his responsibility. Report all drawing errors, omissions and discrepancies to the architect.  
**DISCLAIMER**  
 This document may be issued in an editable digital CAD format to enable others to use it as background information to make alterations and/or additions. In that instance the file will be accompanied by a PDF version as a record of the original file. It is for those parties making such alterations and/or additions to ensure that they make use of current background information.  
 Piercy&Company accepts no liability for either any such alterations and/or additions to the background information by others or any other changes made by others to the architectural content of the background information itself.

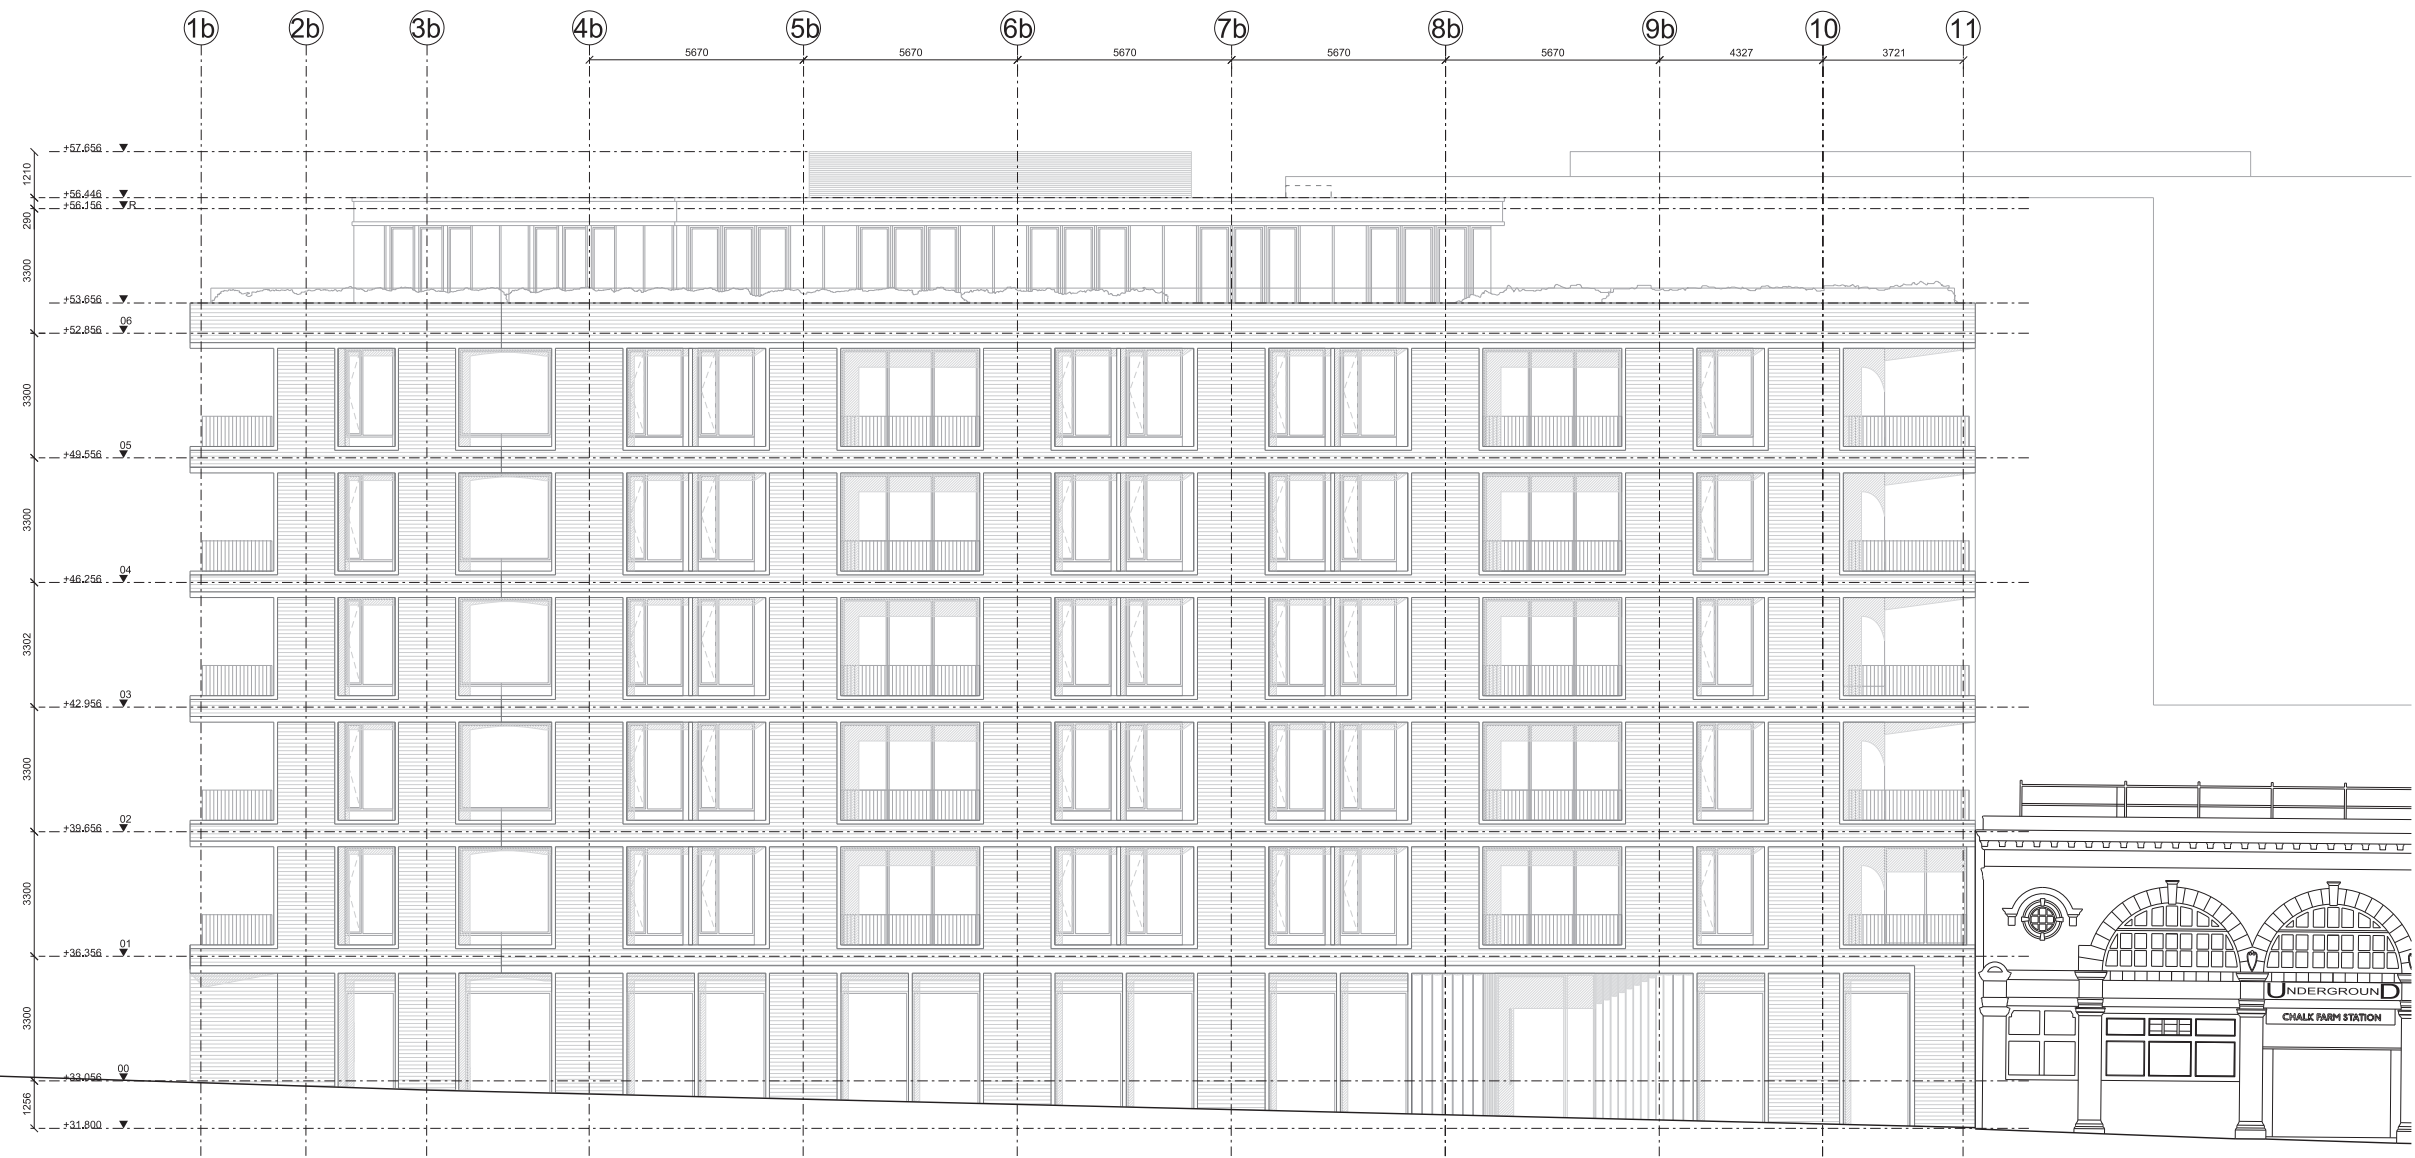

Rev	Date	Description

Project <b>HAVERSTOCK HILL</b>	
Client CAMBRIDGE GATE PROPERTIES	
Date JULY 2016	Scale 1:100 @ A1 1:200 @ A3
Drawing Title PROPOSED SOUTH ELEVATION	

Drawn VP	Checked DC	Approved SNP
-------------	---------------	-----------------


Drawing Status PLANNING					
Project 13491	DISC AP	LEVEL LXX	SERIES 04	Dwg No. 132	Rev. /

122 Arlington Road  
 London NW1 7HP  
 info@piercyandco.com  
 www.piercyandco.com  
 Telephone  
 \*44 (0)20 74249611

**Piercy&Company**



**Notes**  
 This drawing is copyright Piercy&Company.  
 Do not scale from this drawing.  
 All dimensions and levels to be checked on site by the contractor and such dimensions to be his responsibility.  
 Report all drawing errors, omissions and discrepancies to the architect.  
**DISCLAIMER**  
 This document may be issued in an editable digital CAD format to enable others to use it as background information to make alterations and/or additions. In that instance the file will be accompanied by a PDF version as a record of the original file. It is for those parties making such alterations and/or additions to ensure that they make use of current background information.  
 Piercy&Company accepts no liability for either any such alterations and/or additions to the background information by others or any other changes made by others to the architectural content of the background information itself.

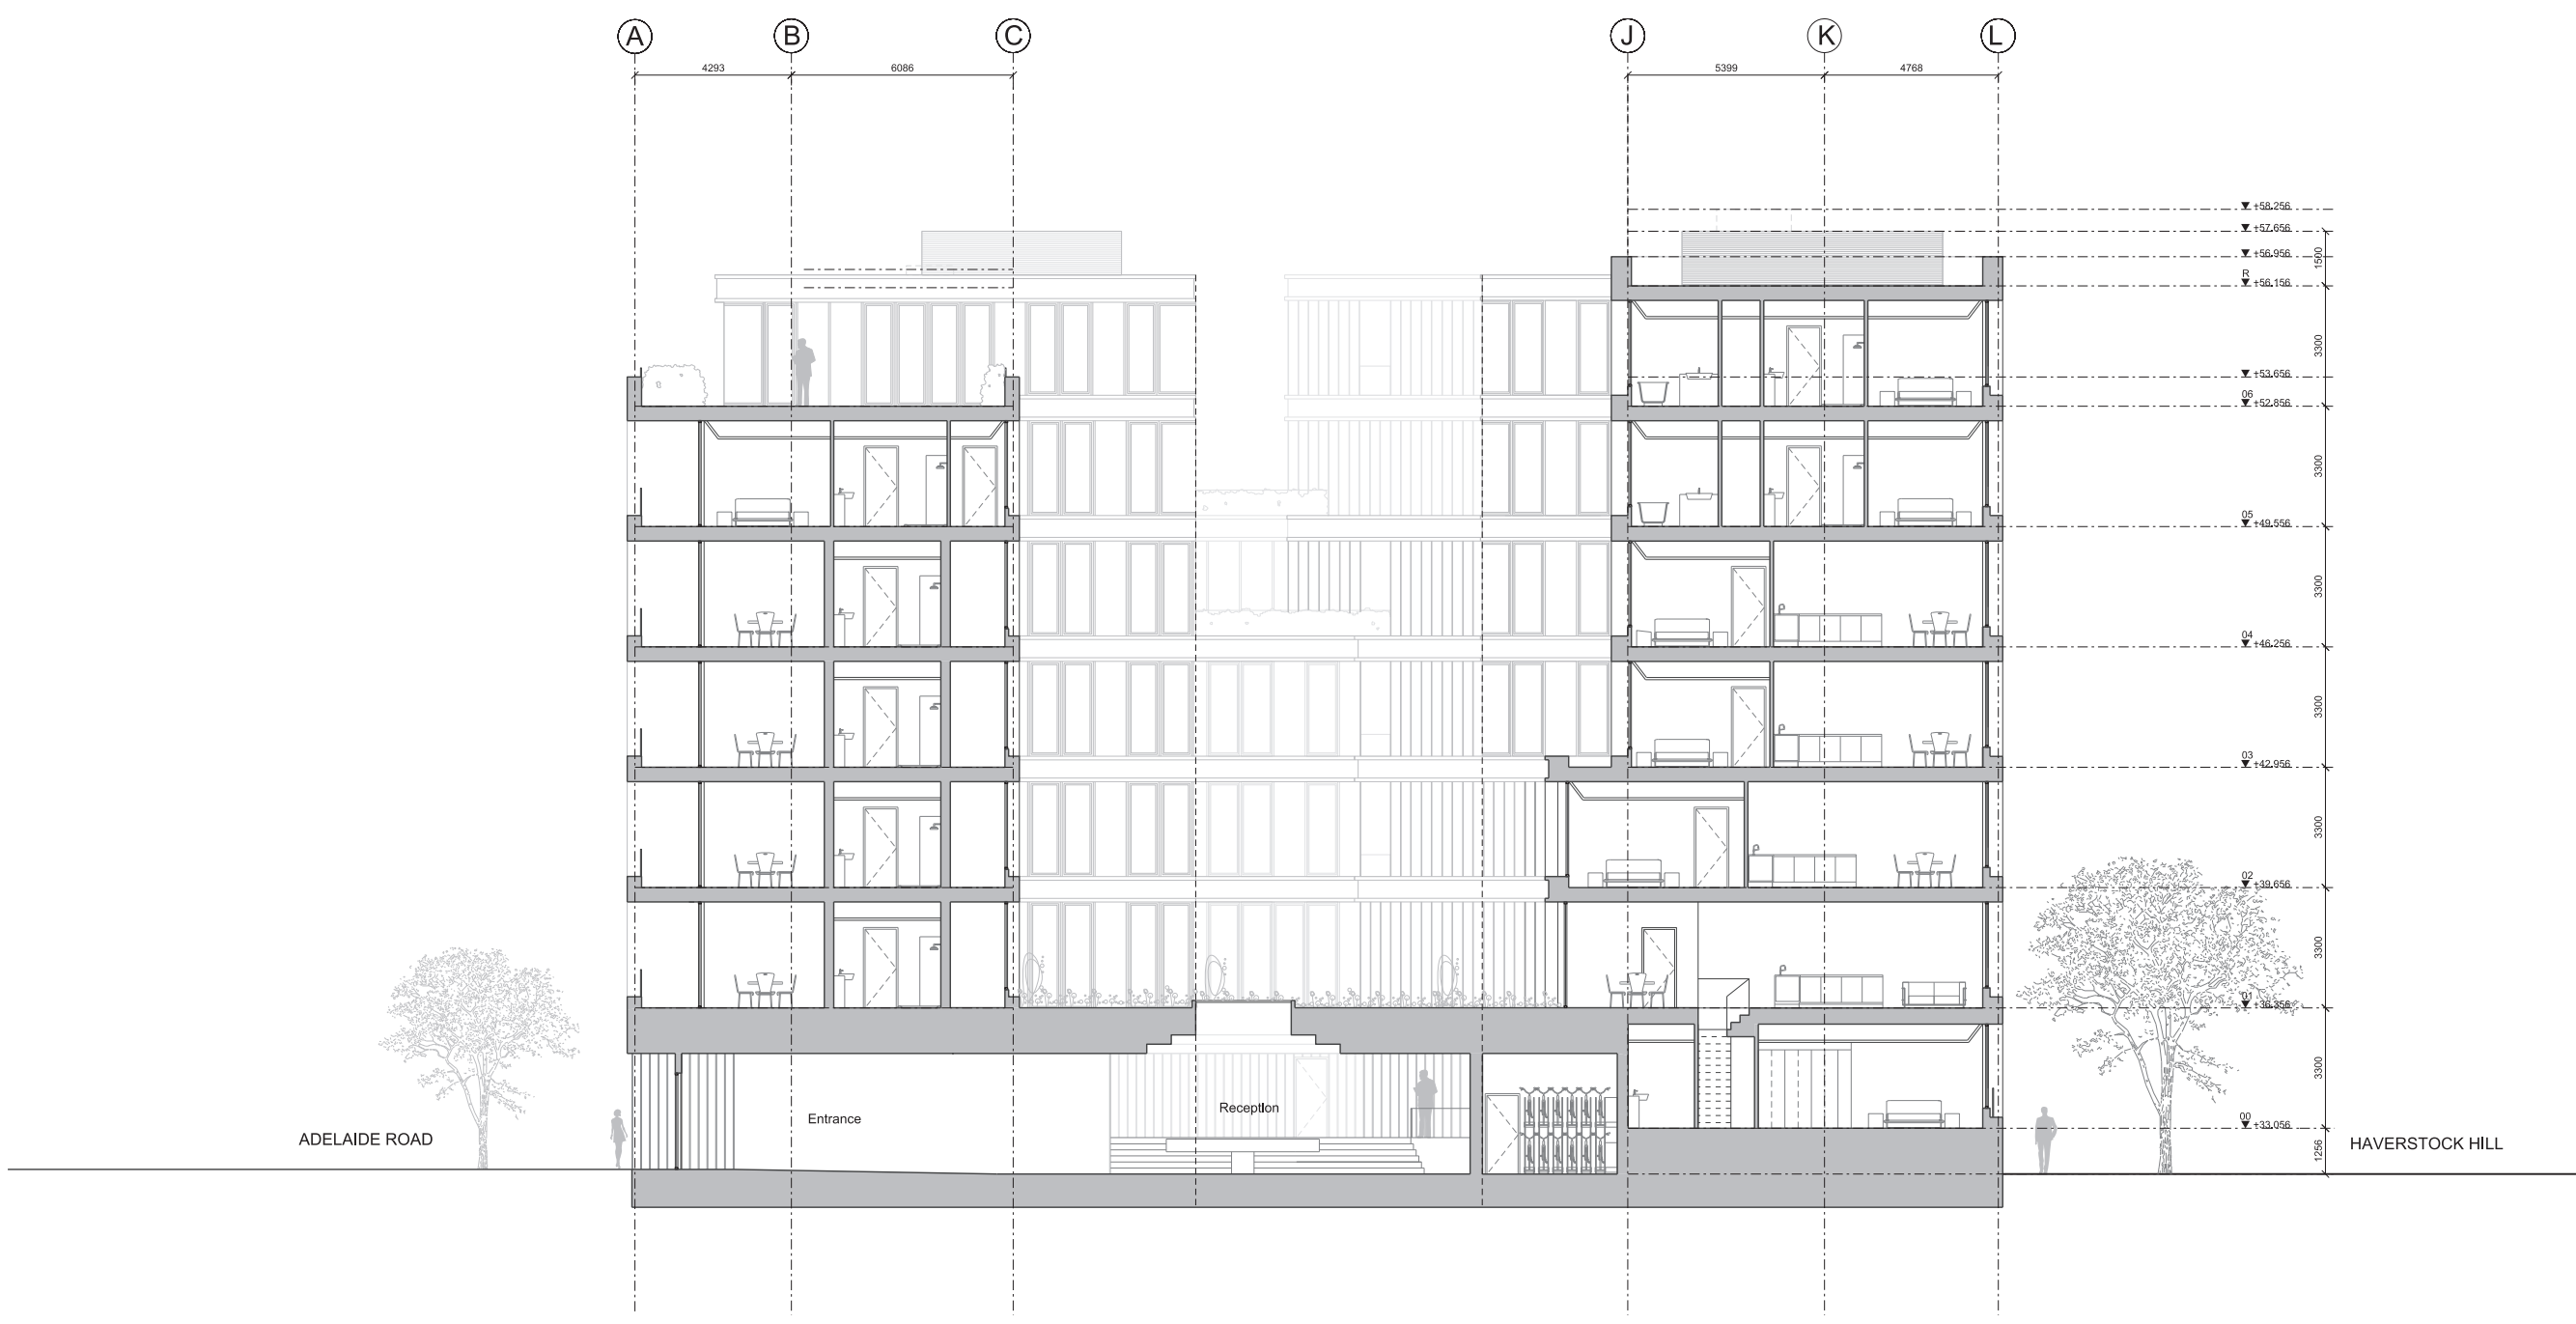

Rev	Date	Description



**Project**  
 HAVERSTOCK HILL

**Client**  
 CAMBRIDGE GATE PROPERTIES

**Date**  
 JULY 2016

**Scale**  
 1:100 @ A1  
 1:200 @ A3

**Drawing Title**  
 Proposed Section AA

**Drawn**  
 BK

**Checked**  
 DC

**Approved**  
 SNP

**Drawing Status**  
 PLANNING



Project	DISC	LEVEL	SERIES	Dwg No.	Rev.
13491	AP	LXX	05	150	/

122 Arlington Road  
 London NW1 7HP

info@piercyandco.com  
 www.piercyandco.com

Telephone  
 +44 (0)20 7424 9611

**Notes**  
 This drawing is copyright Piercy&Company.  
 Do not scale from this drawing.  
 All dimensions and levels to be checked on site by the contractor and such dimensions to be his responsibility.  
 Report all drawing errors, omissions and discrepancies to the architect.  
**DISCLAIMER**  
 This document may be issued in an editable digital CAD format to enable others to use it as background information to make alterations and/or additions. In that instance the file will be accompanied by a PDF version as a record of the original file. It is for those parties making such alterations and/or additions to ensure that they make use of current background information.  
 Piercy&Company accepts no liability for either any such alterations and/or additions to the background information by others or any other changes made by others to the architectural content of the background information itself.

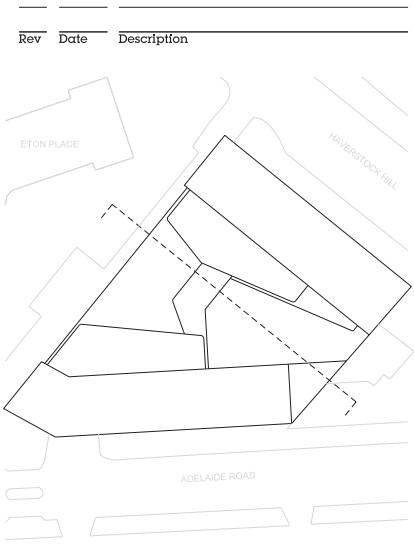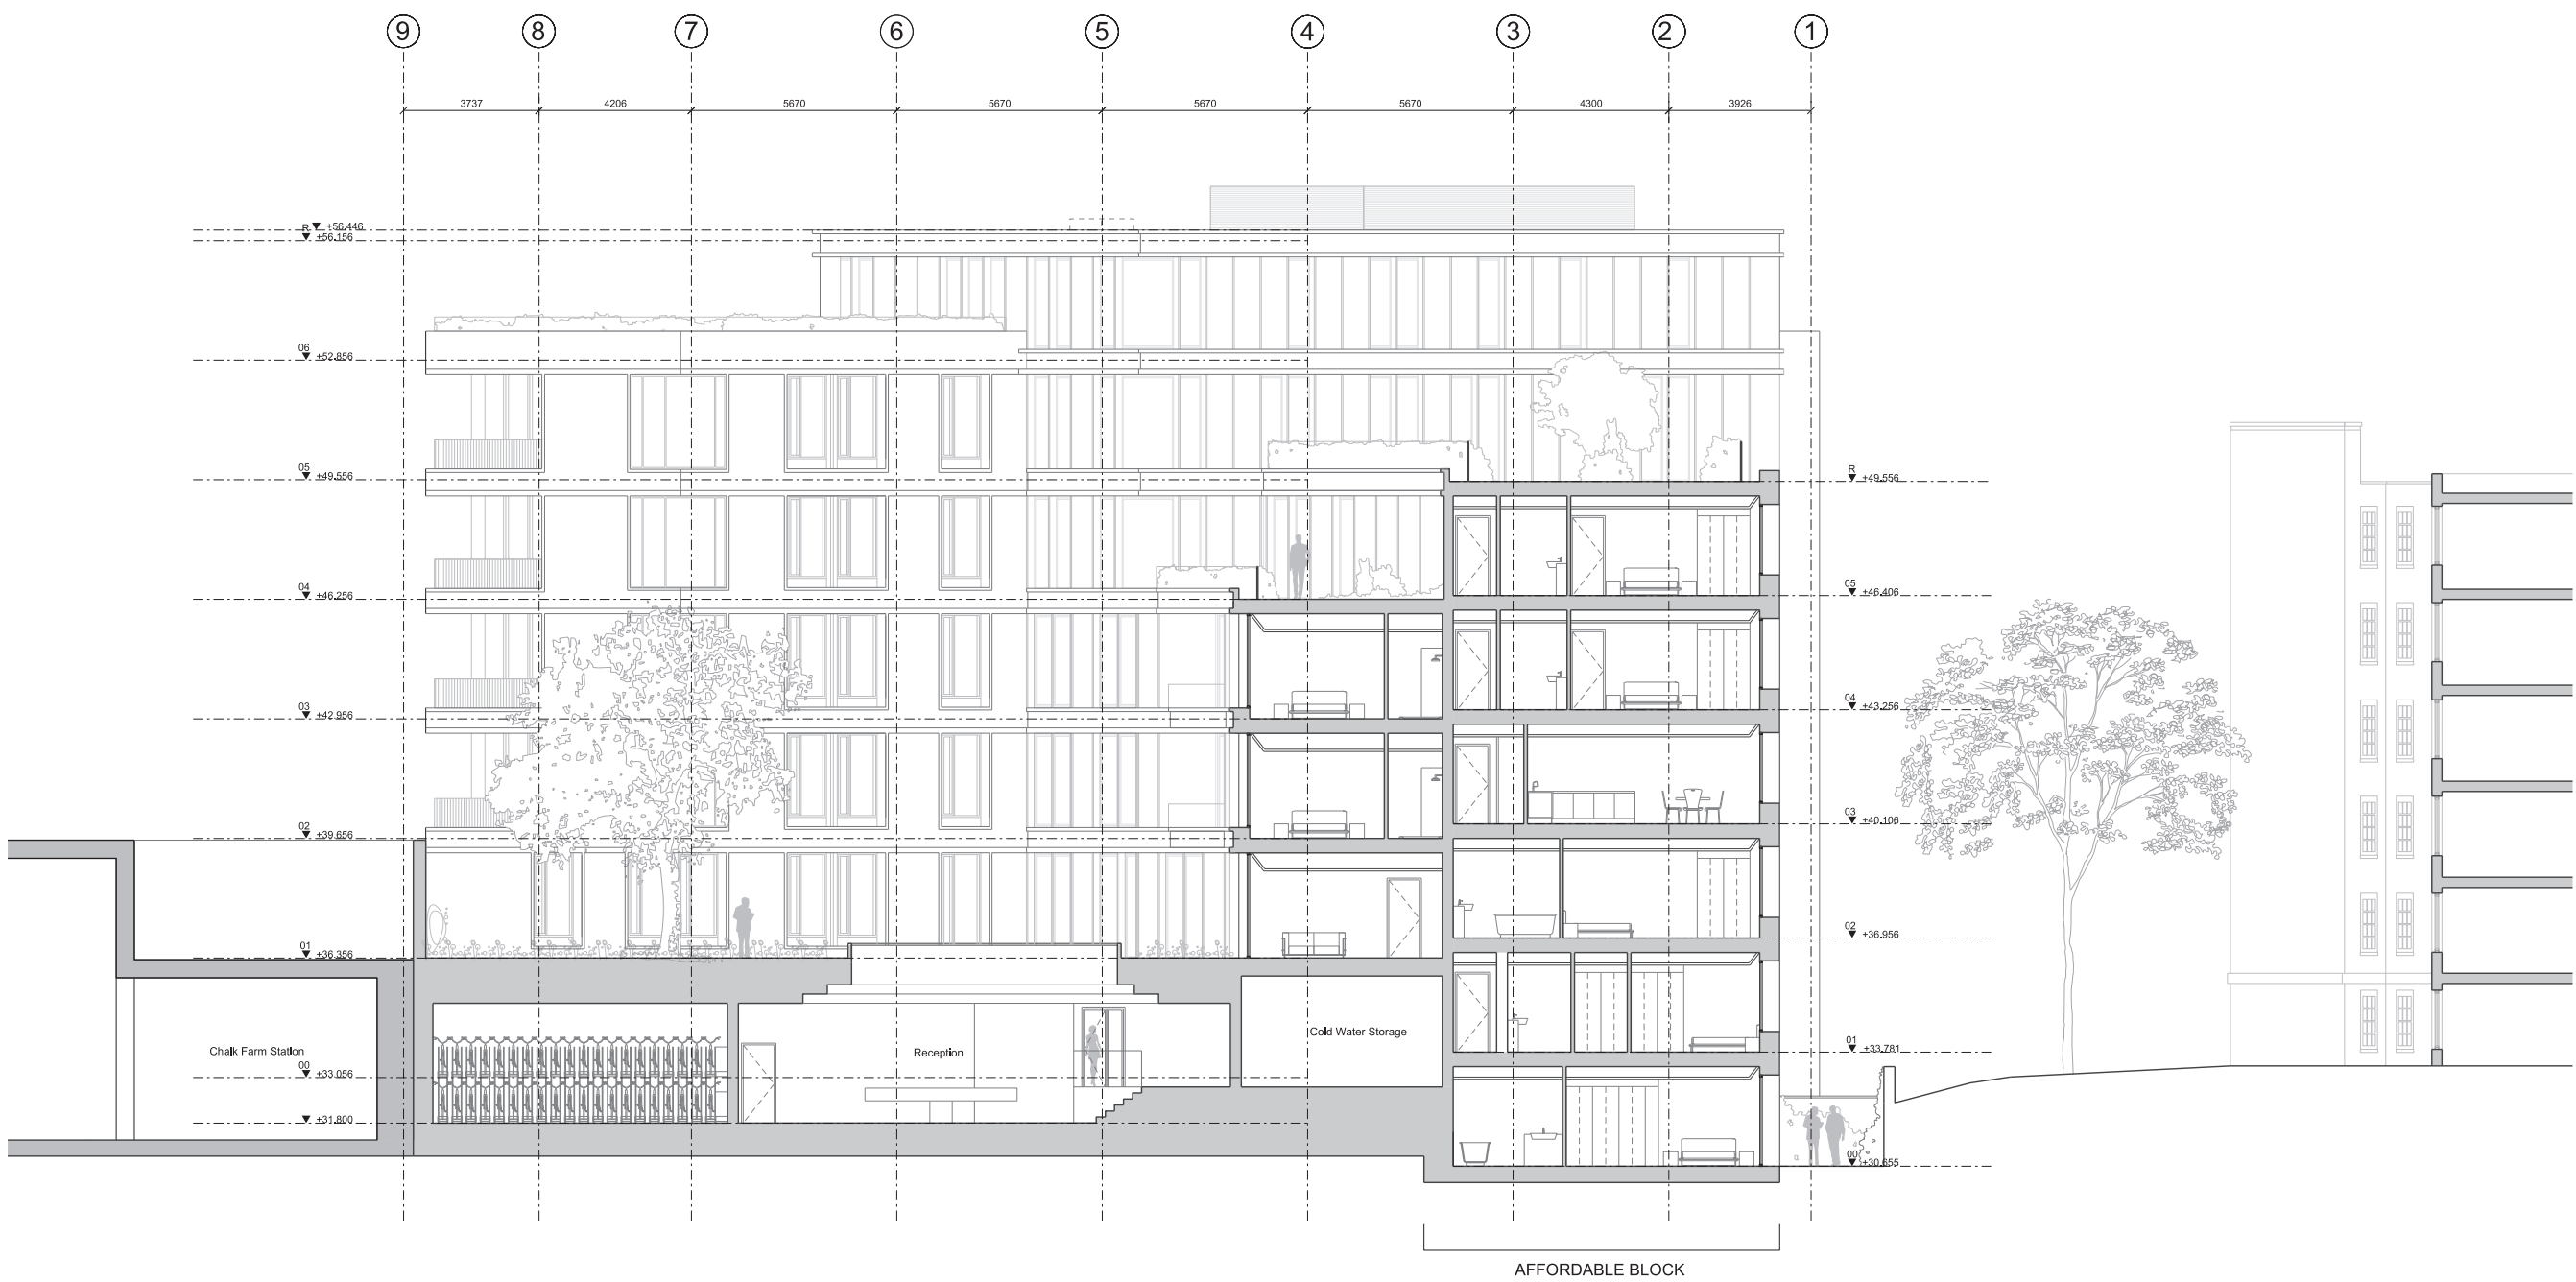

**Project**  
 HAVERSTOCK HILL  
**Client**  
 CAMBRIDGE GATE PROPERTIES  
**Date**  
 JULY 2016  
**Scale**  
 1:100 @ A1  
 1:200 @ A3  
**Drawing Title**  
 Proposed Section BB

**Drawn**  
 BE  
**Checked**  
 DC  
**Approved**  
 SNP

**Drawing Status**  
 PLANNING


Project	DISC	LEVEL	SERIES	Drw No.	Rev.
13491	AP	LXX	05	151	/

122 Arlington Road  
 London NW1 7HP  
 info@piercyandco.com  
 www.piercyandco.com  
 Telephone  
 \*44 (0)20 74249611


**Piercy&Company**



Notes  
 This drawing is copyright Piercy&Company.  
 Do not scale from this drawing.  
 All dimensions and levels to be checked on site by the contractor and such dimensions to be his responsibility.  
 Report all drawing errors, omissions and discrepancies to the architect.  
 DISCLAIMER  
 This document may be issued in an editable digital CAD format to enable others to use it as background information to make alterations and/or additions. In that instance the file will be accompanied by a PDF version as a record of the original file. It is for those parties making such alterations and/or additions to ensure that they make use of current background information.  
 Piercy&Company accepts no liability for either; any such alterations and/or additions to the background information by others; or any other changes made by others to the architectural content of the background information itself.

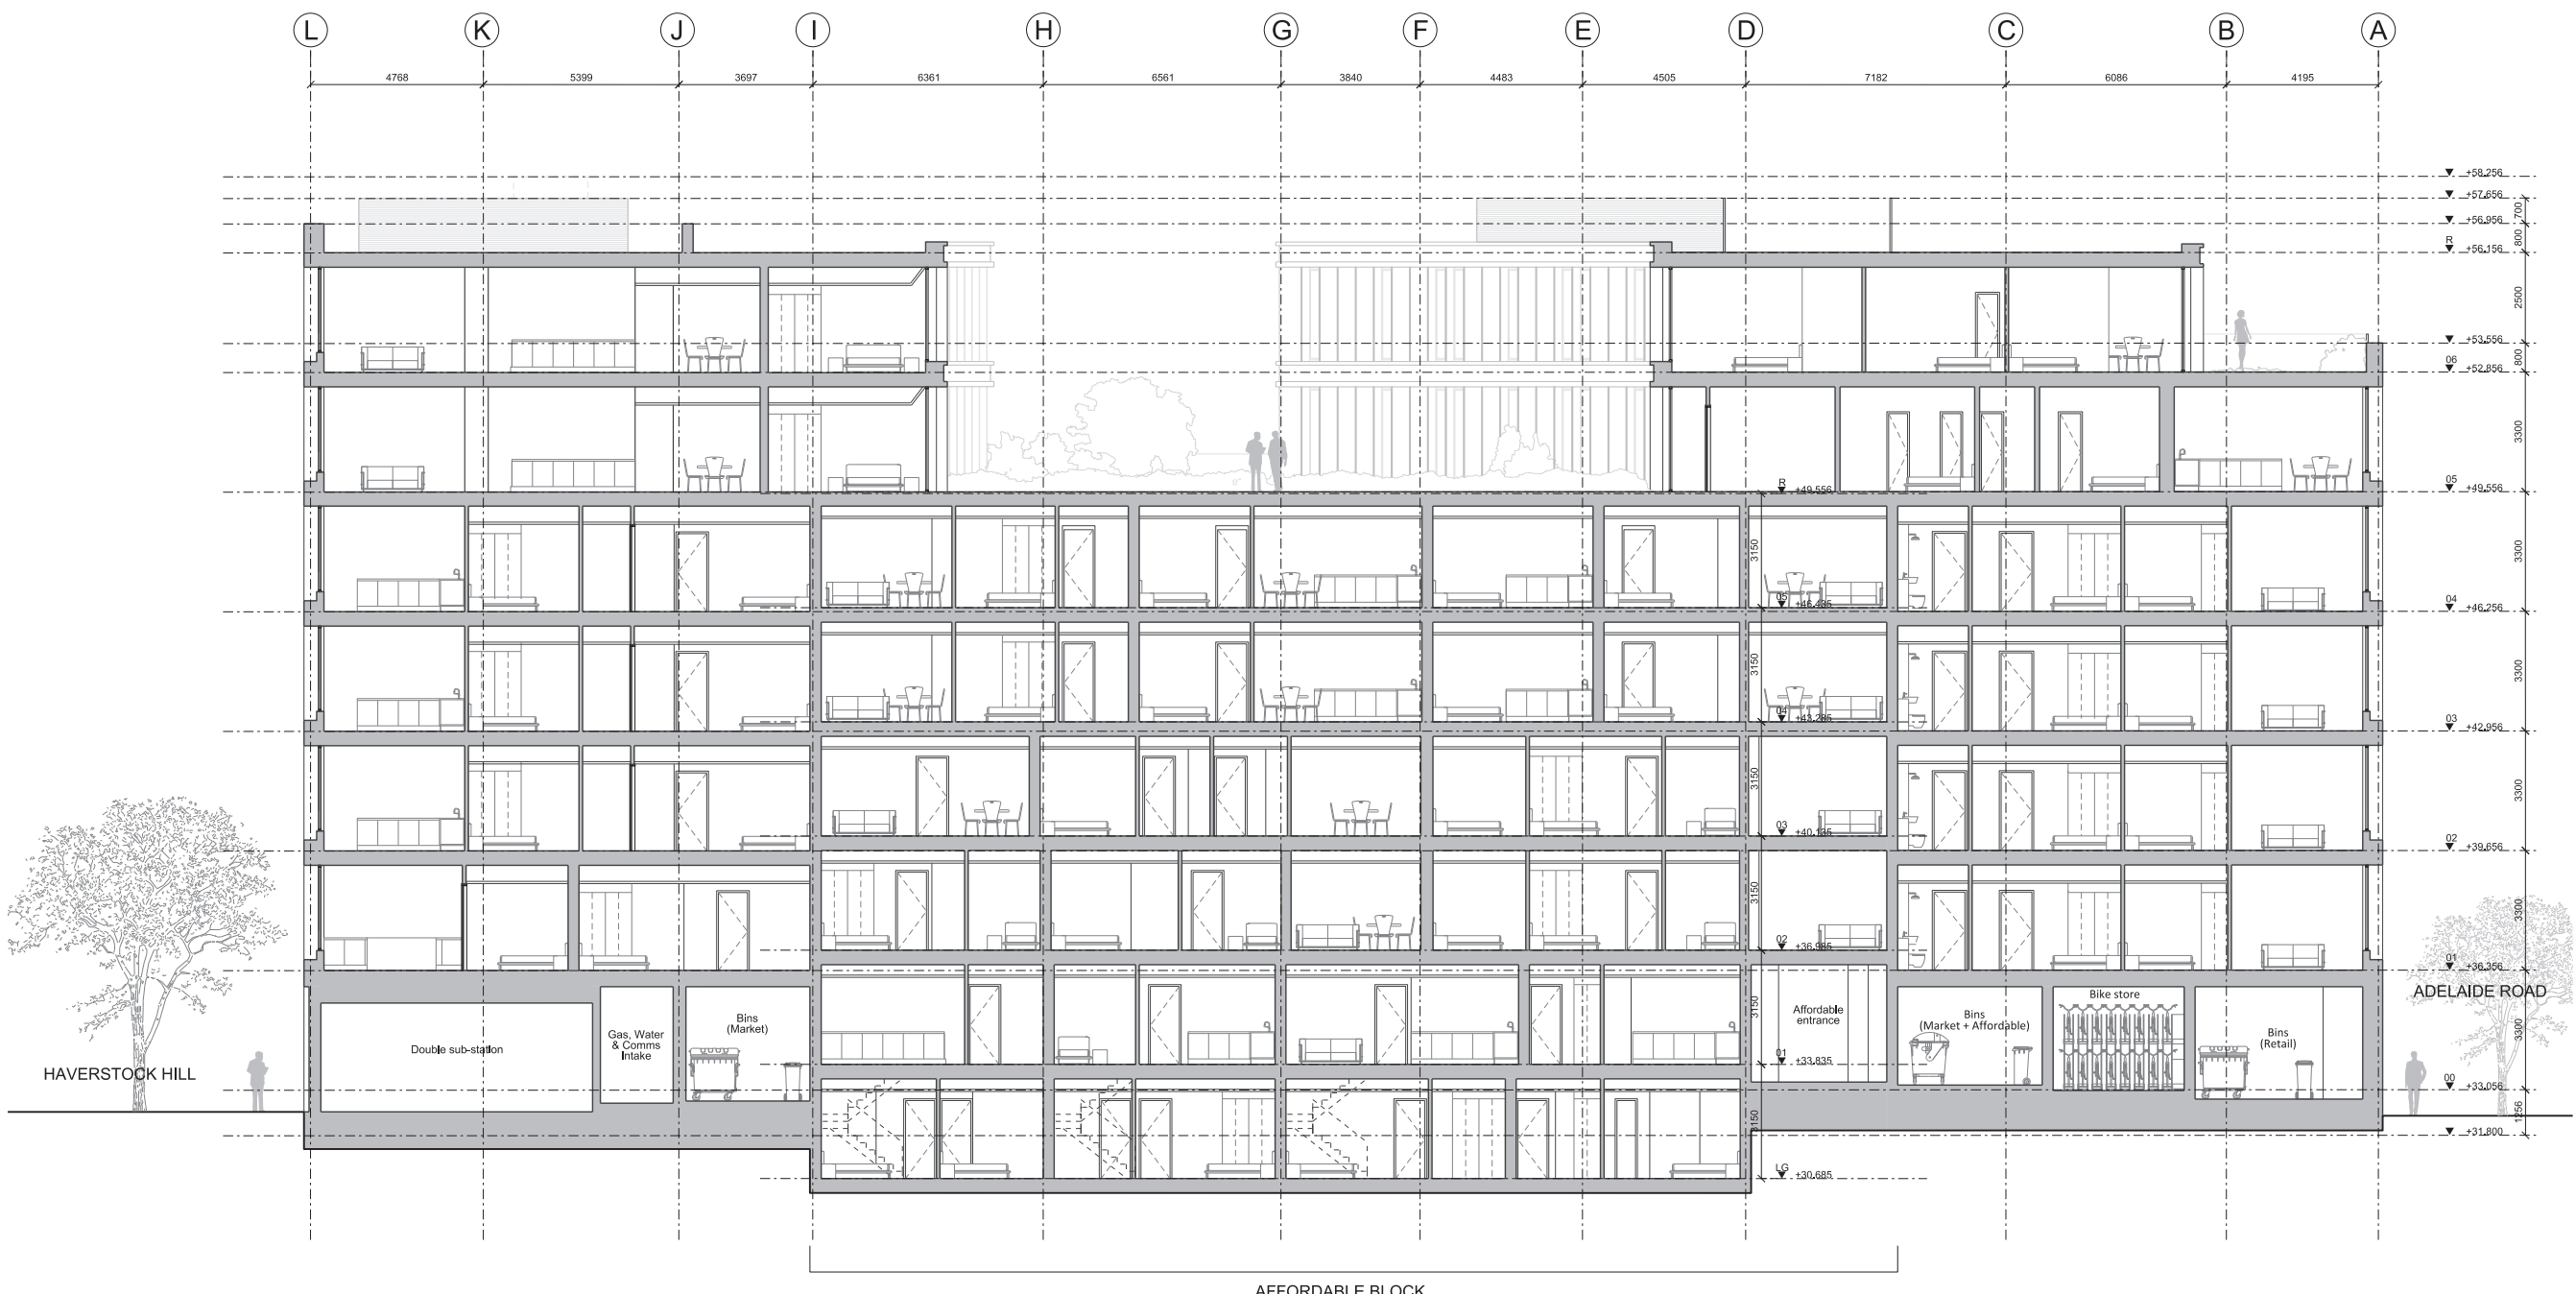

Rev	Date	Description

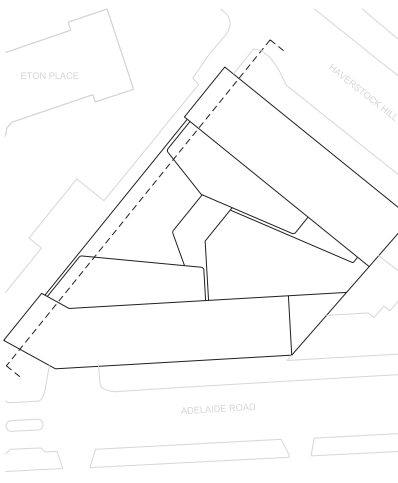

Project  
**HAVERSTOCK HILL**

Client  
 CAMBRIDGE GATE PROPERTIES

Date  
 JULY 2016

Scale  
 1:100 @ A1  
 1:200 @ A3

Drawing Title  
 Proposed Section CC

Drawn  
 BK

Checked  
 DC

Approved  
 SNP

Drawing Status  
 PLANNING

Project	DISC	LEVEL	SERIES	Dwg No.	Rev.
13491	AP	LXX	05	152	/

122 Arlington Road  
 London NW1 7HP

info@piercyandco.com  
 www.piercyandco.com

Telephone  
 \*44 (0)20 74249611


**Piercy&Company**

**Notes**  
 This drawing is copyright Piercy&Company. Do not scale from this drawing. All dimensions and levels to be checked on site by the contractor and such dimensions to be his responsibility. Report all drawing errors, omissions and discrepancies to the architect.  
**DISCLAIMER**  
 This document may be issued in an editable digital CAD format to enable others to use it as background information to make alterations and/or additions. In that instance the file will be accompanied by a PDF version as a record of the original file. It is for those parties making such alterations and/or additions to ensure that they make use of current background information.  
 Piercy&Company accepts no liability for either any such alterations and/or additions to the background information by others; or any other changes made by others to the architectural content of the background information itself.

- Key**
- 01 LANDSCAPE FORMAT BRICKWORK
  - 02 THIN PROFILE TRANSOM/MULLION
  - 03 STEEL BALUSTRADE
  - 04 WHITE STONE PANEL
  - 05 WHITE STONE SILL
  - 06 WHITE STONE BAND
  - 07 TRIPLE GLAZED UNIT TO RESIDENTIAL WINDOWS
  - 08 CURVED GLAZING UNIT
  - 09 SLIDING DOOR

\*NOTE: ALL DIMENSIONS ARE APPROXIMATE

Rev	Date	Description

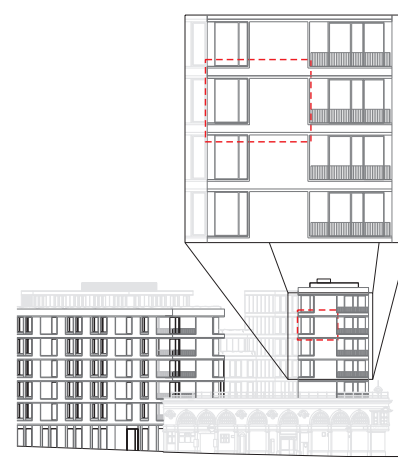

**Project**  
HAVERSTOCK HILL

**Client**  
CAMBRIDGE GATE PROPERTIES

**Date**  
JULY 2016

**Scale**  
1:20 @ A1  
1:40 @ A3

**Drawing Title**  
Haverstock Hill Gable End Window Detail

**Drawn**  
BK

**Checked**  
DC

**Approved**  
SNP

**Drawing Status**  
PRELIMINARY


Project	DISC	LEVEL	SERIES	Dwg No.	Rev.
13491	AP	LXX	21	300	/

122 Arlington Road  
London NW1 7HP


info@piercyandco.com  
www.piercyandco.com

Telephone  
+44 (0)20 7424 9611

Block B - Gable End Window - Plan

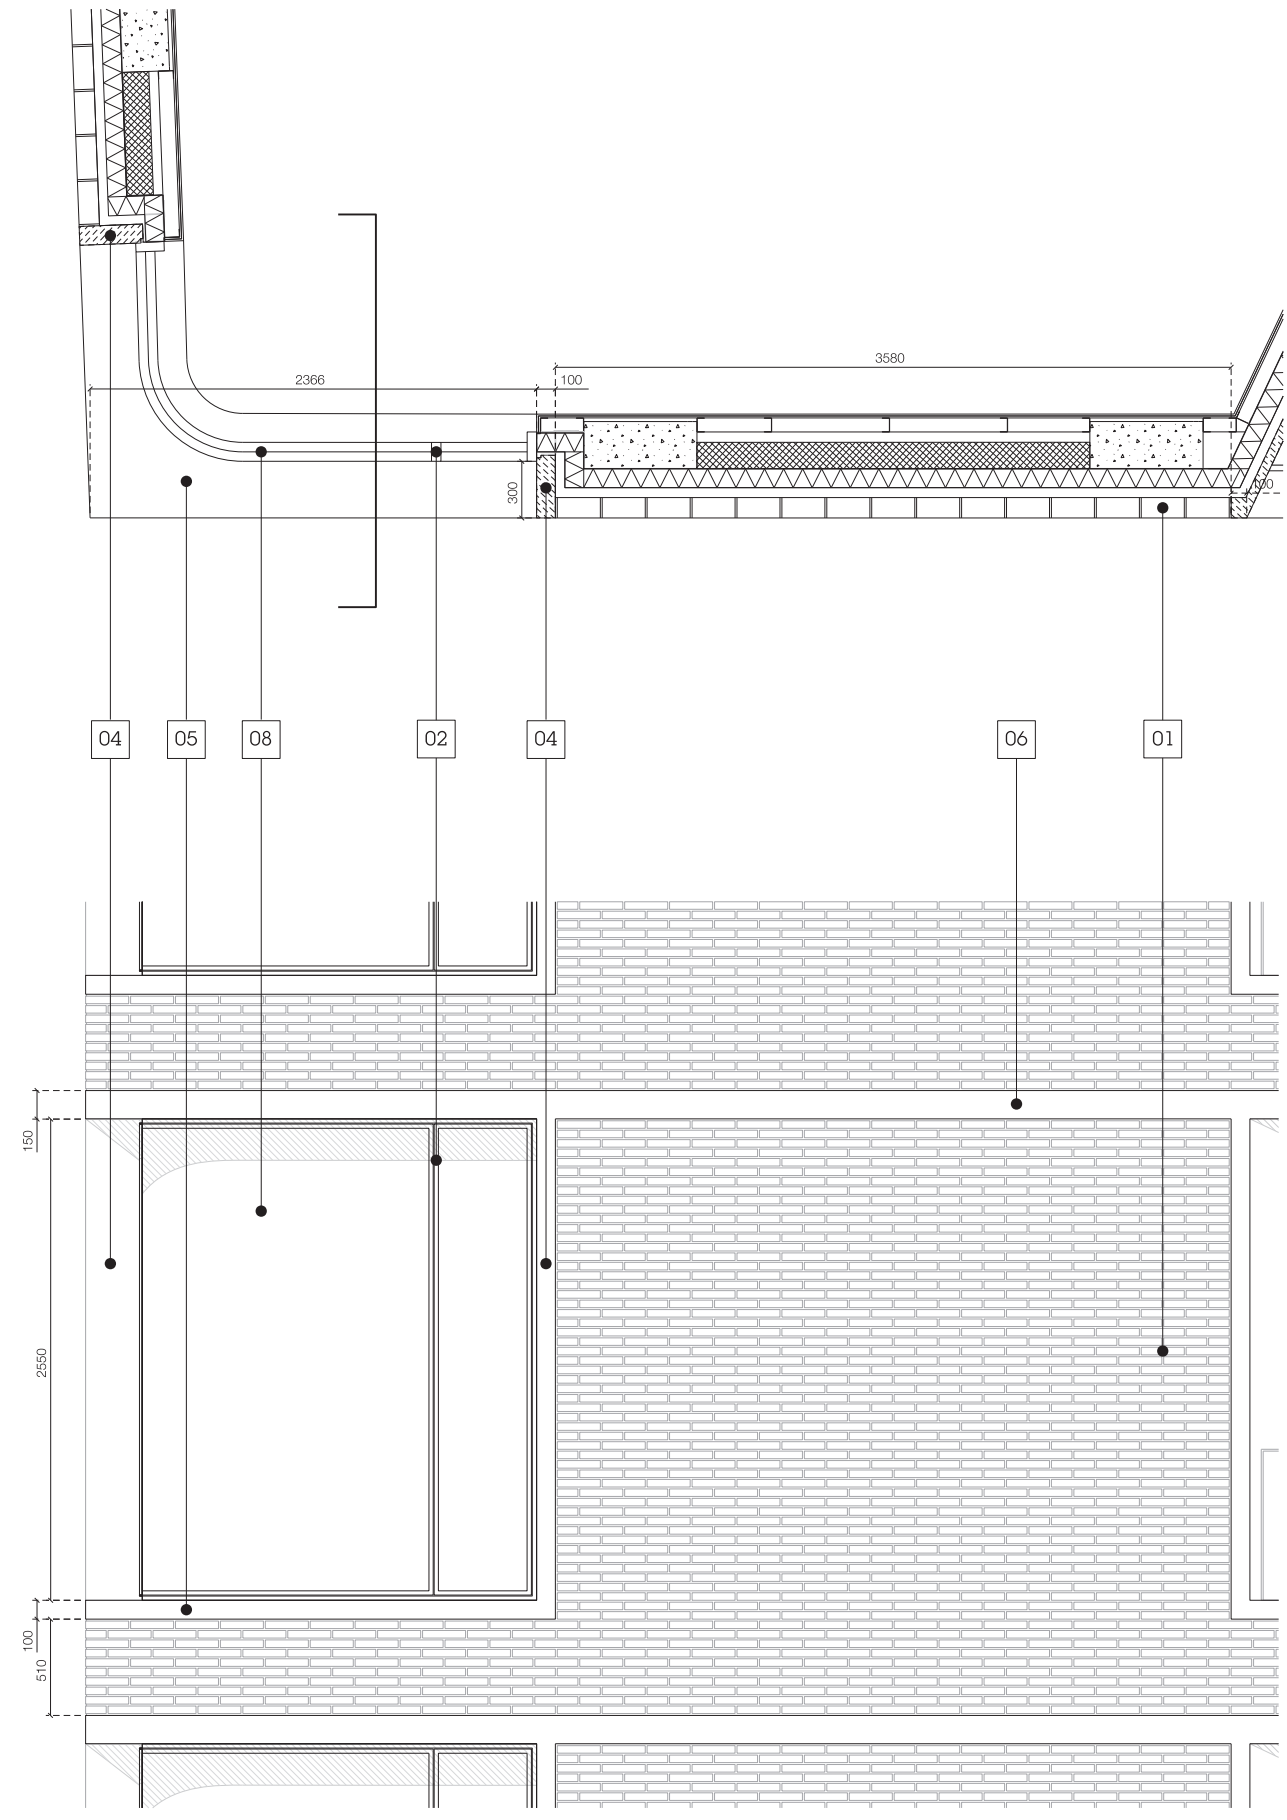

Block B - Gable End Window - Elevation

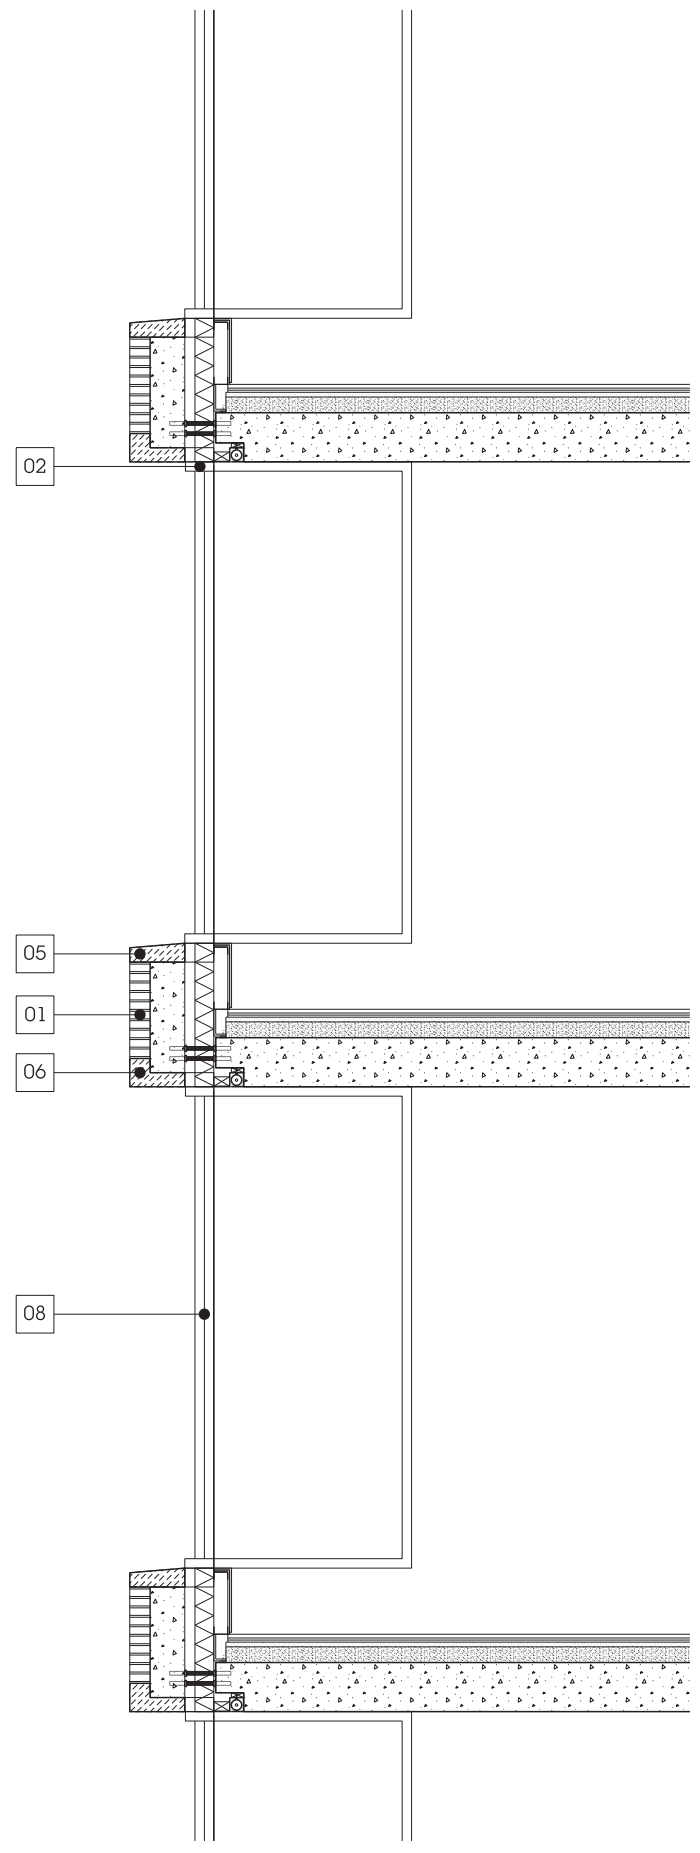


Block B - Gable End Window - Section

Notes  
 This drawing is copyright Piercy&Company. Do not scale from this drawing. All dimensions and levels to be checked on site by the contractor and such dimensions to be his responsibility. Report all drawing errors, omissions and discrepancies to the architect.  
 DISCLAIMER  
 This document may be issued in an editable digital CAD format to enable others to use it as background information to make alterations and/or additions. In that instance the file will be accompanied by a PDF version as a record of the original file. It is for those parties making such alterations and/or additions to ensure that they make use of current background information.  
 Piercy&Company accepts no liability for either any such alterations and/or additions to the background information by others or any other changes made by others to the architectural content of the background information itself.

- Key
- 01 LANDSCAPE FORMAT BRICKWORK
  - 02 THIN PROFILE TRANSOM/MULLION
  - 03 STEEL BALUSTRADE
  - 04 WHITE STONE PANEL
  - 05 WHITE STONE SILL
  - 06 WHITE STONE BAND
  - 07 TRIPLE GLAZED UNIT TO RESIDENTIAL WINDOWS
  - 08 CURVED GLAZING UNIT
  - 09 SLIDING DOOR

\*NOTE: ALL DIMENSIONS ARE APPROXIMATE

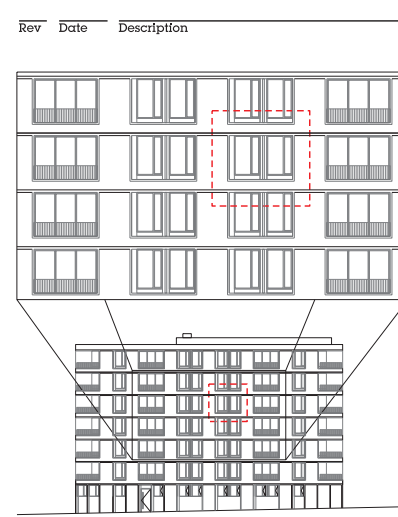


Project  
 HAVERSTOCK HILL  
 Client  
 CAMBRIDGE GATE PROPERTIES  
 Date  
 JULY 2016  
 Scale  
 1:20 @ A1  
 1:40 @ A3  
 Drawing Title  
 Haverstock Hill Facade Window Detail  
 Drawn  
 BK  
 Checked  
 DC  
 Approved  
 SNP  
 Drawing Status  
 PRELIMINARY


Project	DISC	LEVEL	SERIES	Dwg No.	Rev.
13491	AP	LXX	21	301	/

122 Arlington Road  
 London NW1 7HP  
 info@piercyandco.com  
 www.piercyandco.com  
 Telephone  
 \*44 (0)20 7424 9611

Block B - Typical Bay - Plan

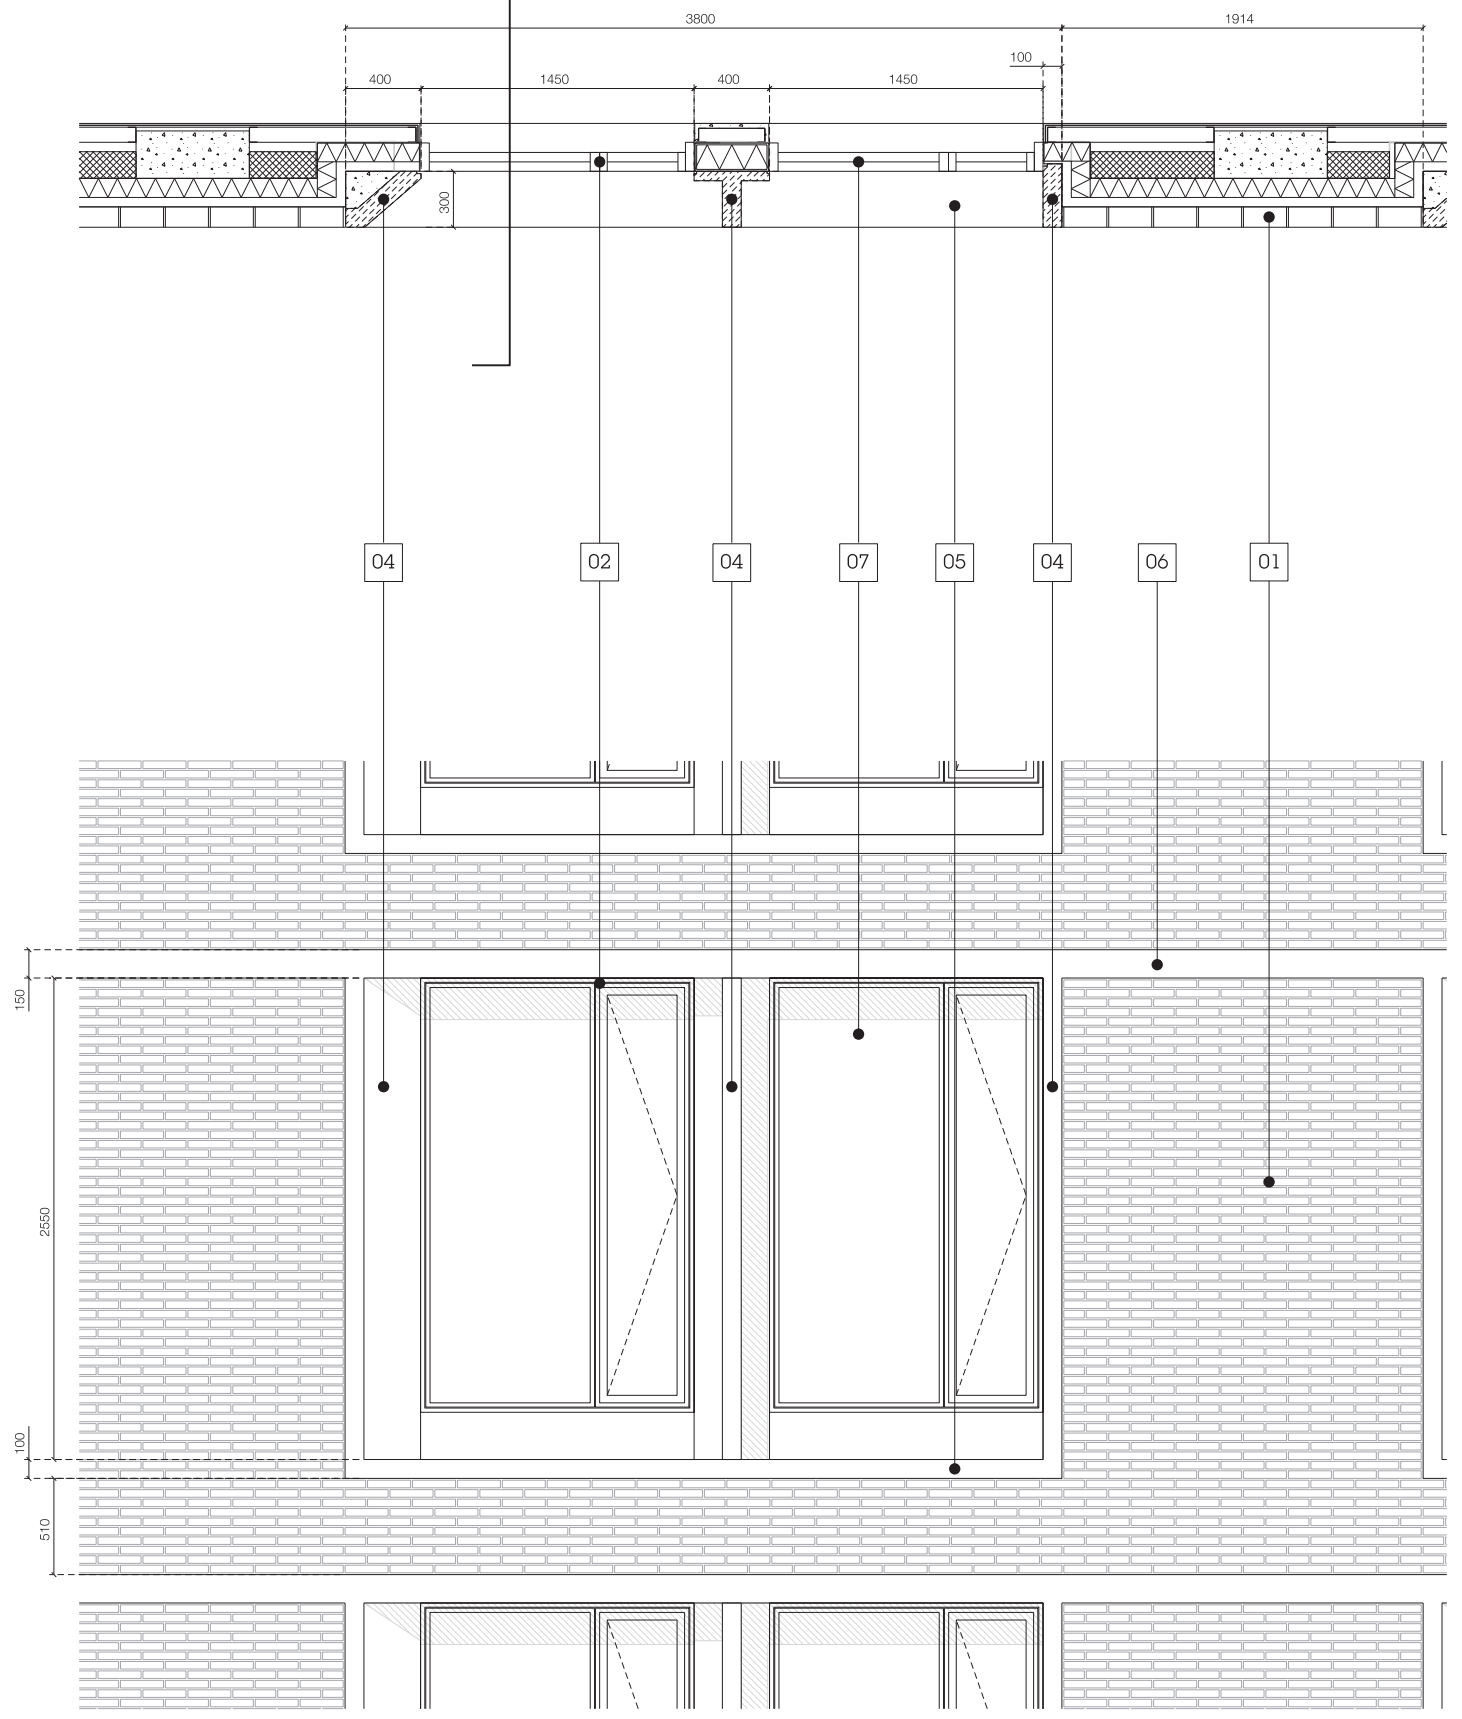


Block B - Typical Bay - Elevation

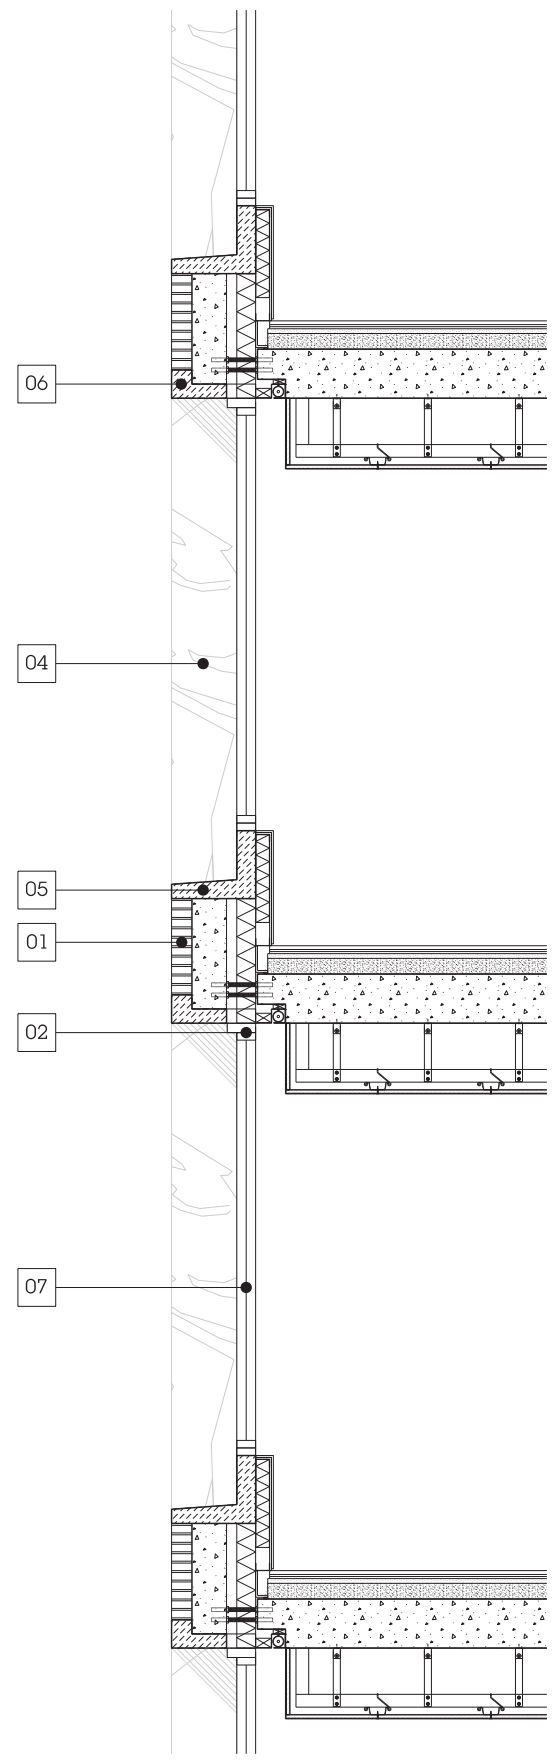

Block B - Typical Bay - Section


Notes  
 This drawing is copyright Piercy&Company.  
 Do not scale from this drawing.  
 All dimensions and levels to be checked on site by the contractor and such dimensions to be his responsibility.  
 Report all drawing errors, omissions and discrepancies to the architect.  
 DISCLAIMER  
 This document may be issued in an editable digital CAD format to enable others to use it as background information to make alterations and/or additions. In that instance the file will be accompanied by a PDF version as a record of the original file. It is for those parties making such alterations and/or additions to ensure that they make use of current background information.  
 Piercy&Company accepts no liability for either any such alterations and/or additions to the background information by others or any other changes made by others to the architectural content of the background information itself.

Block B - Typical Balcony Bay - Plan

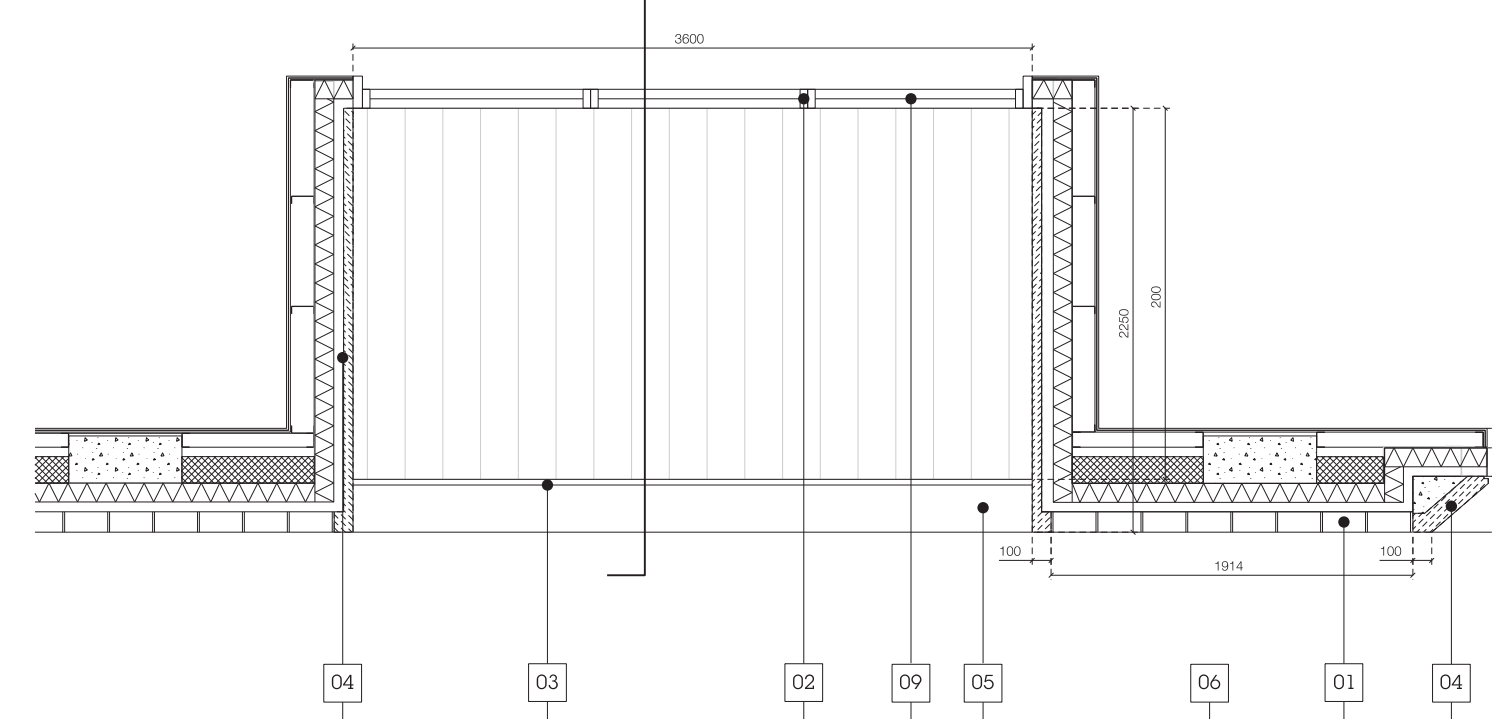

- Key
- 01 LANDSCAPE FORMAT BRICKWORK
  - 02 THIN PROFILE TRANSOM/MULLION
  - 03 STEEL BALUSTRADE
  - 04 WHITE STONE PANEL
  - 05 WHITE STONE SILL
  - 06 WHITE STONE BAND
  - 07 TRIPLE GLAZED UNIT TO RESIDENTIAL WINDOWS
  - 08 CURVED GLAZING UNIT
  - 09 SLIDING DOOR


\*NOTE: ALL DIMENSIONS ARE APPROXIMATE

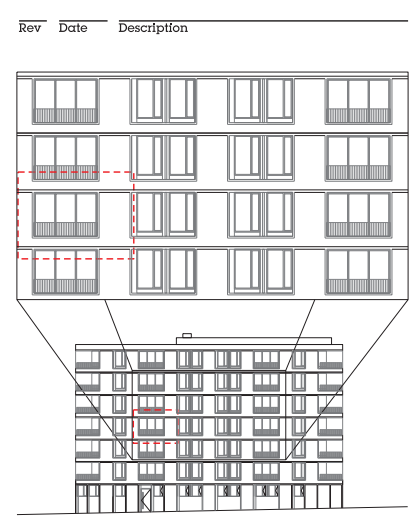


Project  
**Haverstock Hill**  
 Client  
 CAMBRIDGE GATE PROPERTIES  
 Date  
 JULY 2016  
 Scale  
 1:20 @ A1  
 1:40 @ A3  
 Drawing Title  
 Haverstock Hill Elevation  
 Balcony Detail  
 Drawn  
 BK  
 Checked  
 DC  
 Approved  
 SNP

Drawing Status  
 PRELIMINARY  
 Project  
 13491  
 DISC  
 AP  
 LEVEL  
 LXX  
 SERIES  
 21  
 Drg No.  
 302  
 Rev.  
 /

122 Arlington Road  
 London NW1 7HP  
 Telephone  
 \*44 (0)20 74249611  
 info@piercyandco.com  
 www.piercyandco.com

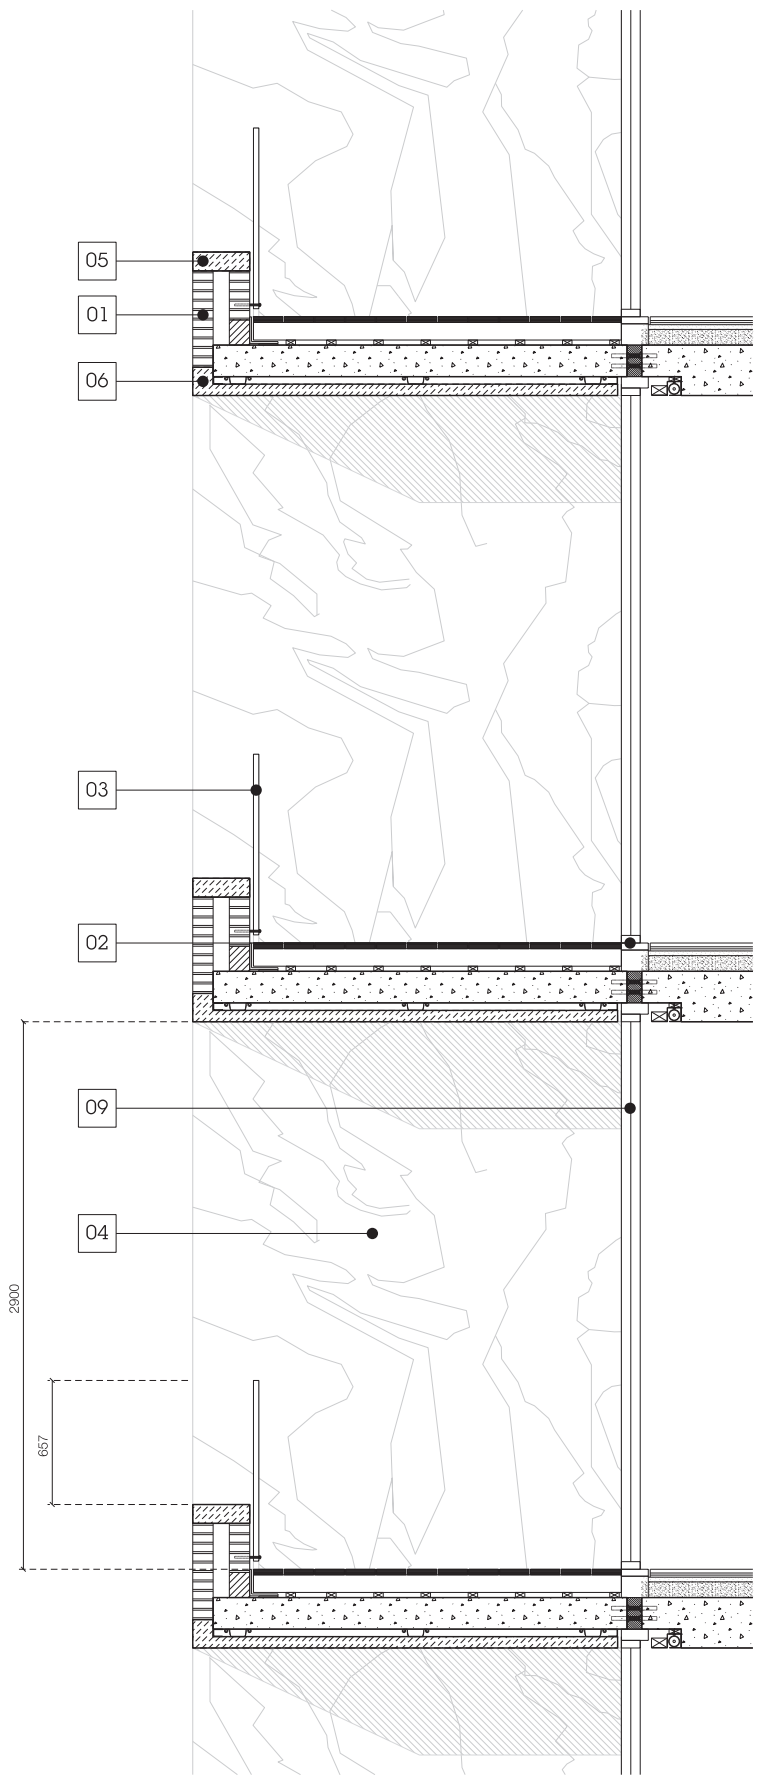

Block B - Typical Balcony Bay - Section

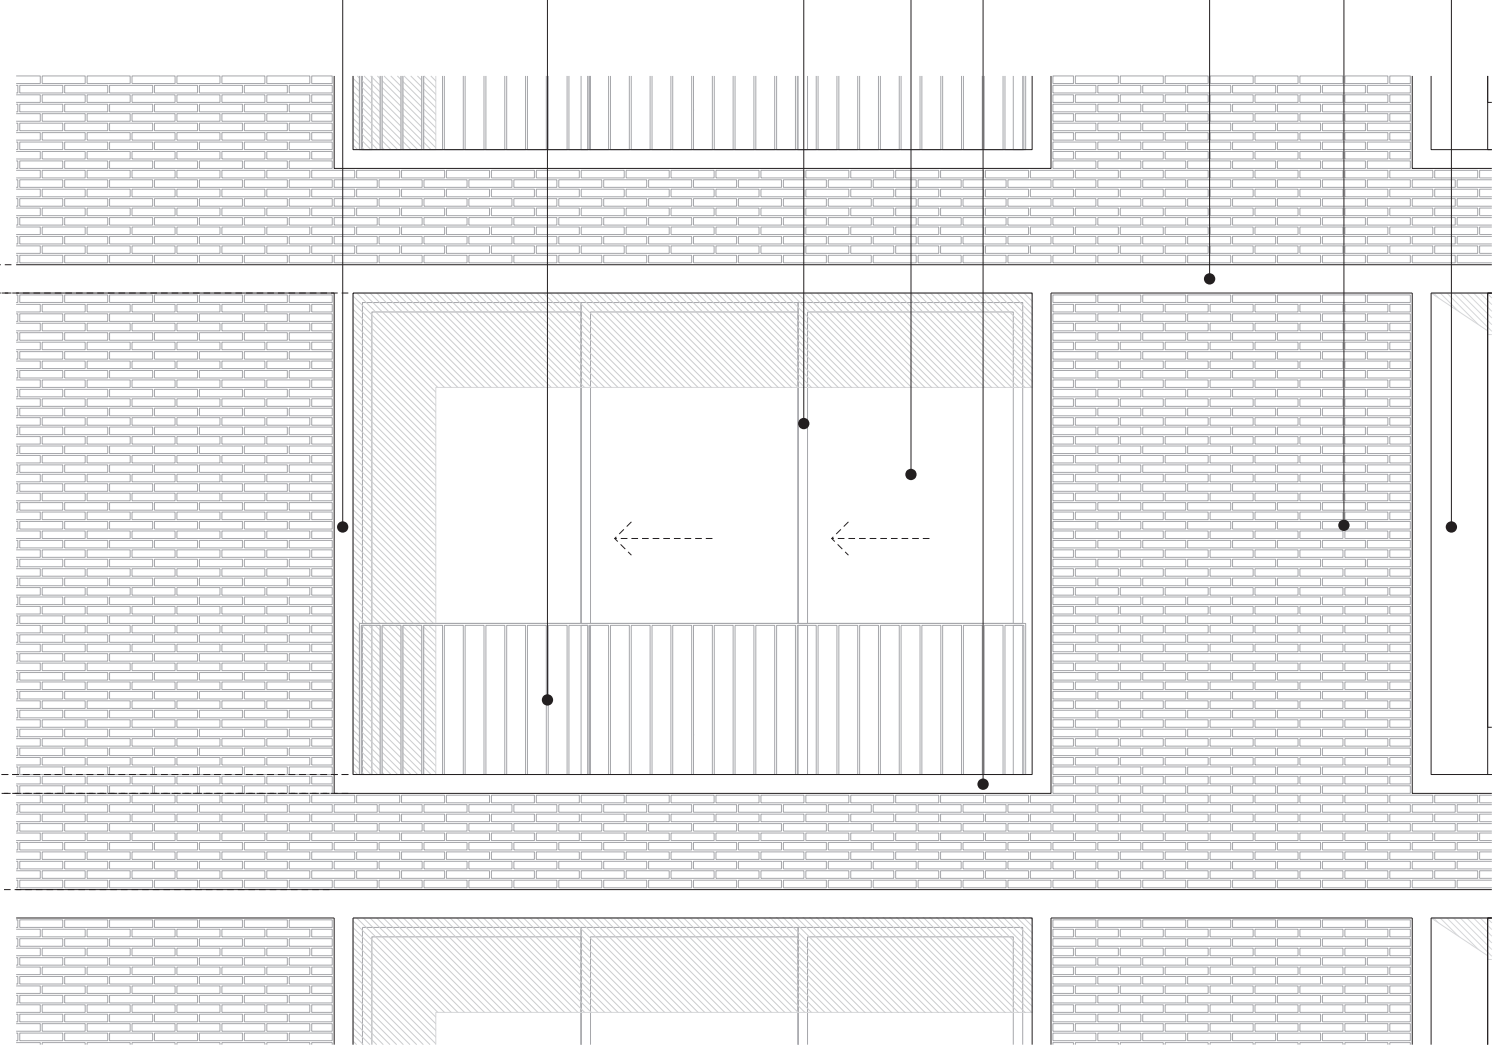

Block B - Typical Balcony Bay - Elevation