
## Highlighted changes from consented scheme 2015/5731/P:

This page shows the amended proposal in black with an overlay of the consented scheme (2015/5731/P) in

This is to show, what amendments have been made to the consented scheme.

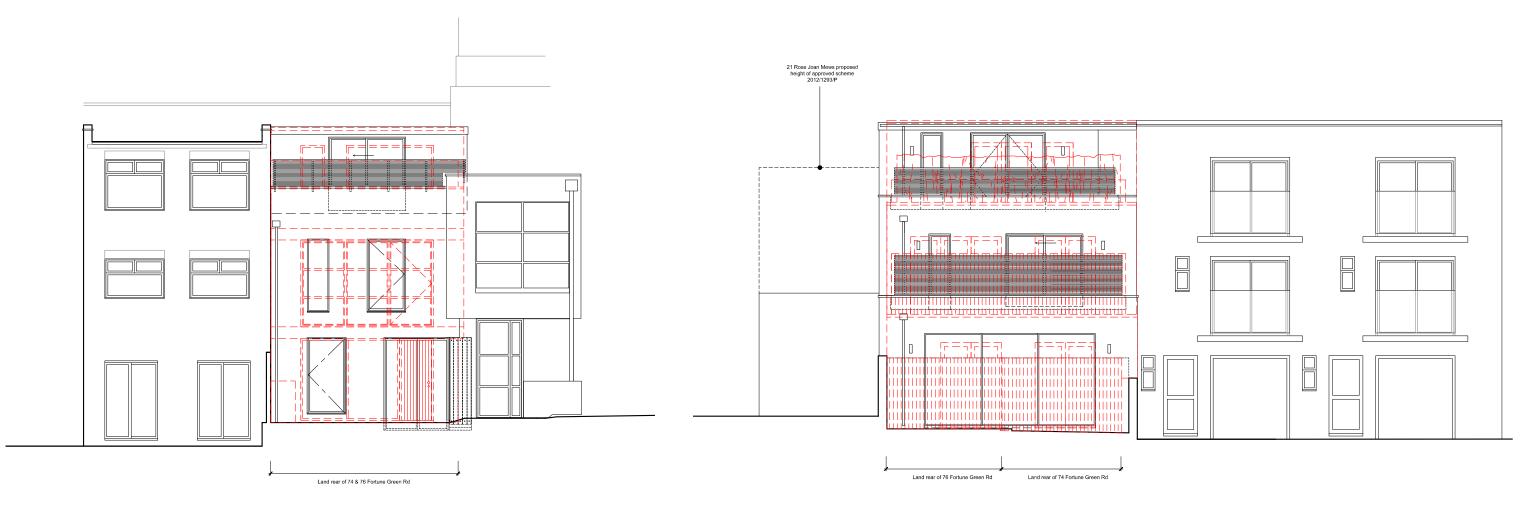

Proposed front elevation Proposed rear elevation

date	rev	revisions	key plan	notes
40.05.40				

External materials amended 18.05.16 A Elevation changes (front, side, rear) 18.07.16 B Rear elevation amended

DMFK Architects Ltd take no responsibility for dimensions obtained by scaling from this drawing. If no dimension is shown the recipient must ascertain the dimension specifically from the architect or by site measurement and may not rely on the drawing. Supply of the drawing in digital form is solely for convenience and no reliance may be placed on any data in digital form. All data must be checked against hard copy. This drawing is issued for design intent only and should not be used for construction unless stated.

copyright
This drawing is the property of dMFK Architects ltd. No disclosure or copy of it may be made without the written permission of dMFK Architects ltd.

DE METZ FORBES KNIGHT ARCHITECT the old library 119 cholmley gardens london nw6 1aa t 020 7435 1144 f 020 7435 0884 mail info@dmfk.co.							
project		drawing title					
Land to The Rear of 74 & 76 Fortune Green Road	and to The Rear of 74 & 76 Fortune Green Road			Highlighted changes from consented scheme 2015/5731/P			
client	scale at A1	scale at A3	drawn	date			
-	1:50 project no.	1:100 drawing no.	CP revision	MAY 16			
	1852a	A50	В				