




Existing Front Elevation. (West)

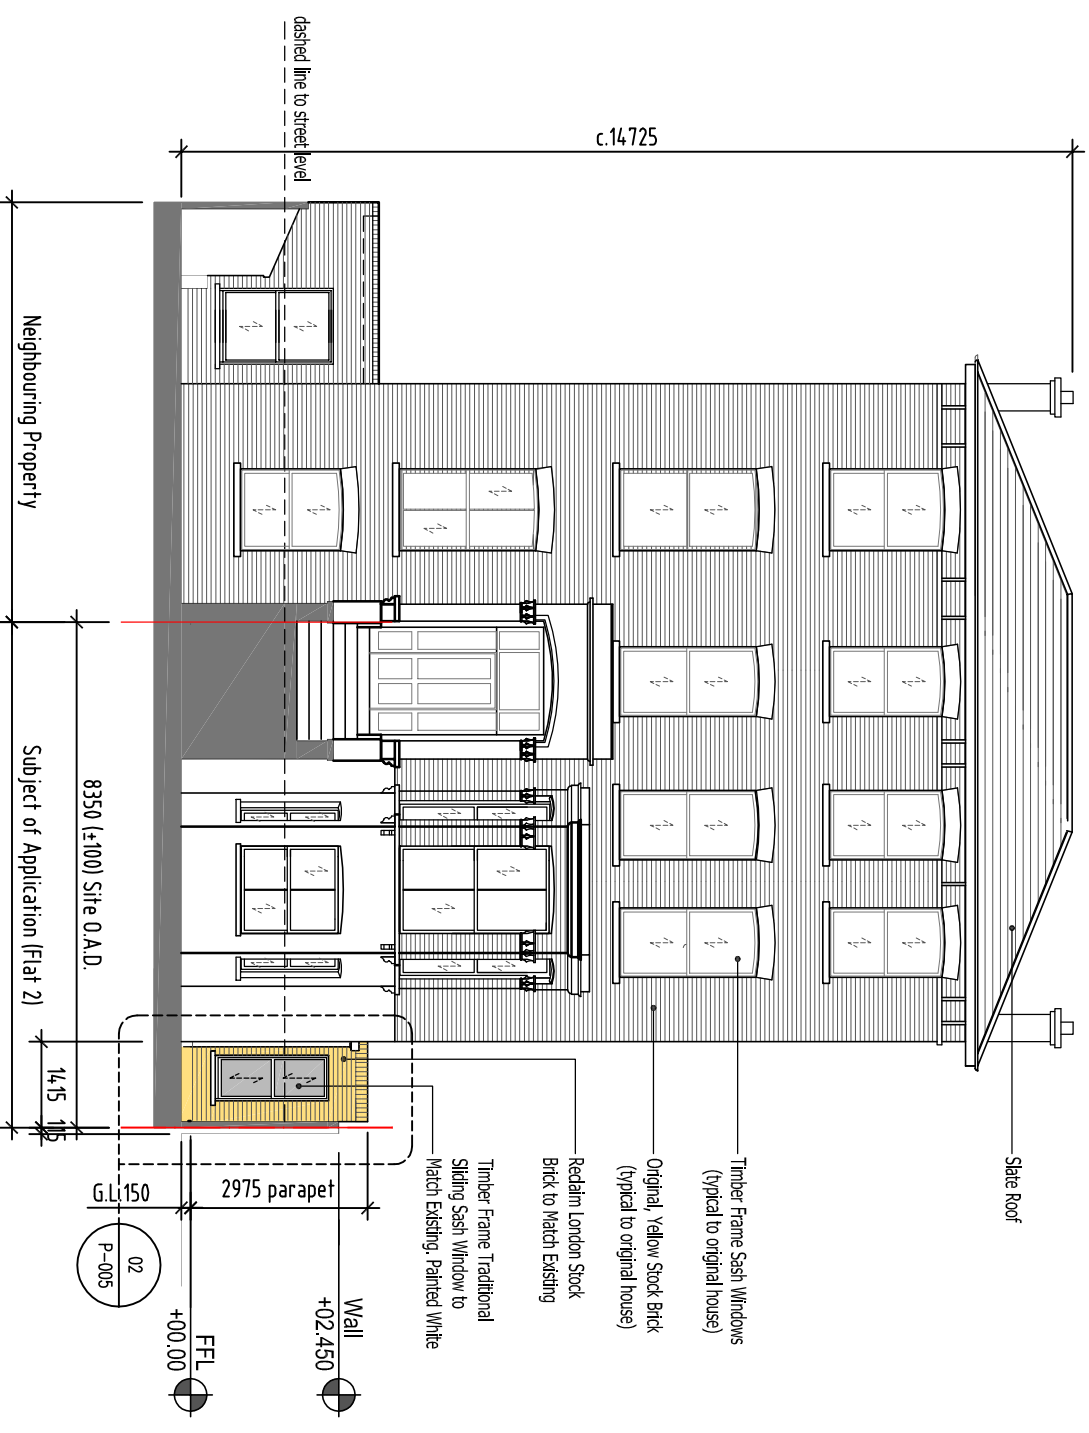

Proposed Front Elevation. (West)

NOTES	Rev:	Date:	Note:	Initial:	Rev:	Date:	Note:	Initial:
1. Copyright reserved.	-	18.03.16	Issued for Planning	DS				
2. Work to figured dimensions only. Do not scale drawing.	A	16.07.16	Further Information Issued for Planning					
3. For Structural, Mechanical & Electrical details, refer to Engineers drawings.								
4. Proprietary Items shall be fixed in strict accordance with the Manufacturer's Instructions.								
5. Sizes of proprietary Items shall be checked with Manufacturer.								
6. The Contractor is responsible for checking all levels and dimensions on site and shall refer all discrepancies to the Architect.								

<b>Project:</b>	16 102 - Proposed Side Extension to Flat 2, 68 Priory Road, NW6 3RE For Karl Noonan & Sophie Molloy			<b>Initial:</b>	
<b>Drawing Title:</b>	Existing & Proposed Front Elevations (General Arrangement)				
<b>Drawing No:</b>	16102 - P - 002	<b>Rev:</b>	A	<b>Scale:</b>	1:125 @ A3
<b>Drawn By:</b>	Des Smyth	<b>Status:</b>	PLANNING	<b>Date:</b>	MARCH 2016

