




01. Proposed Floor Plan

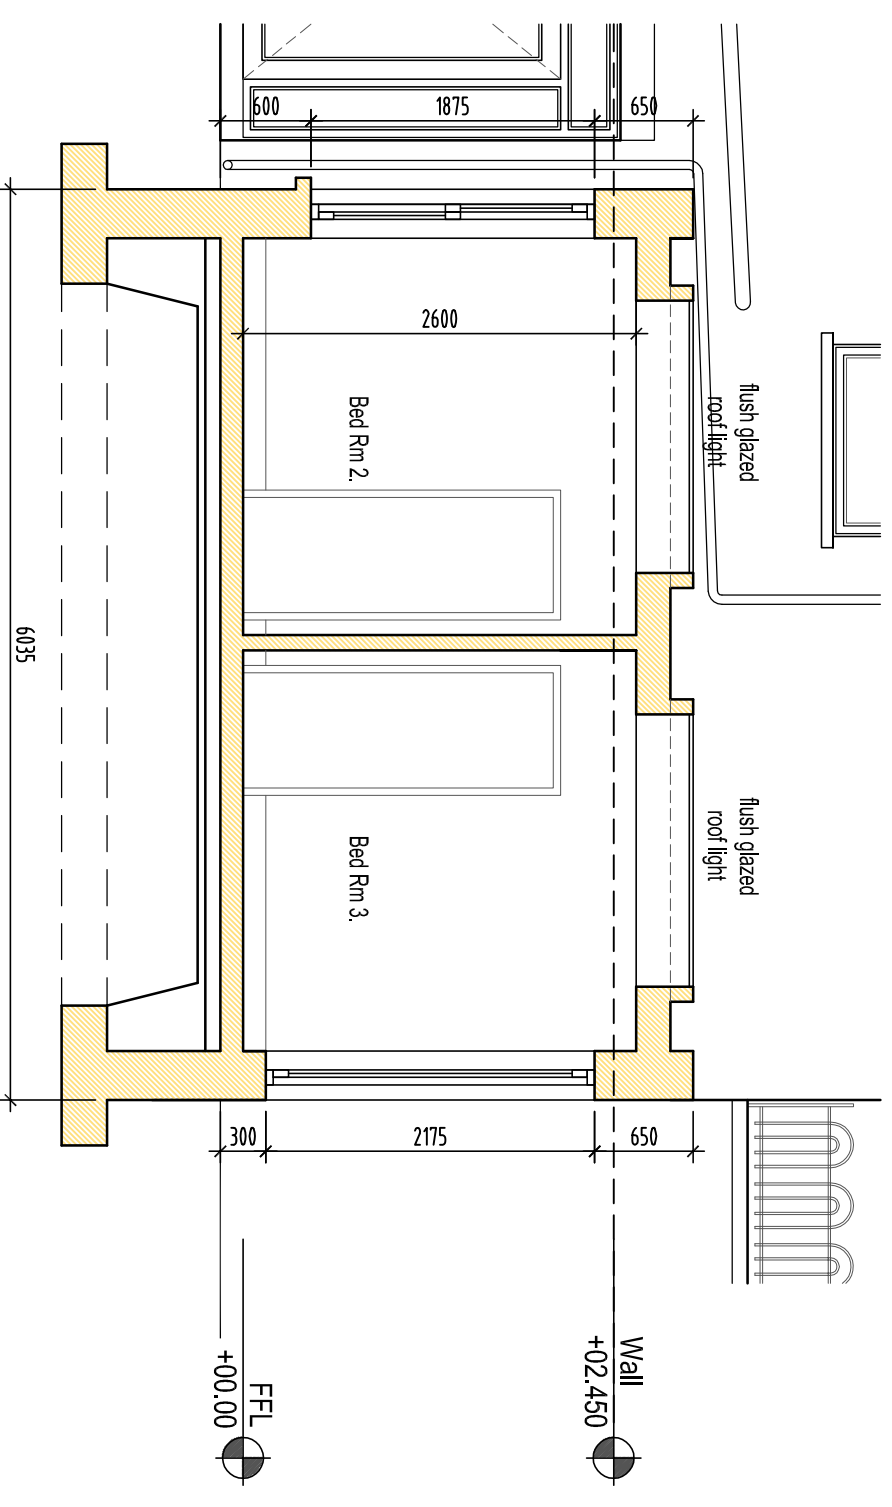


Proposed Section A-A

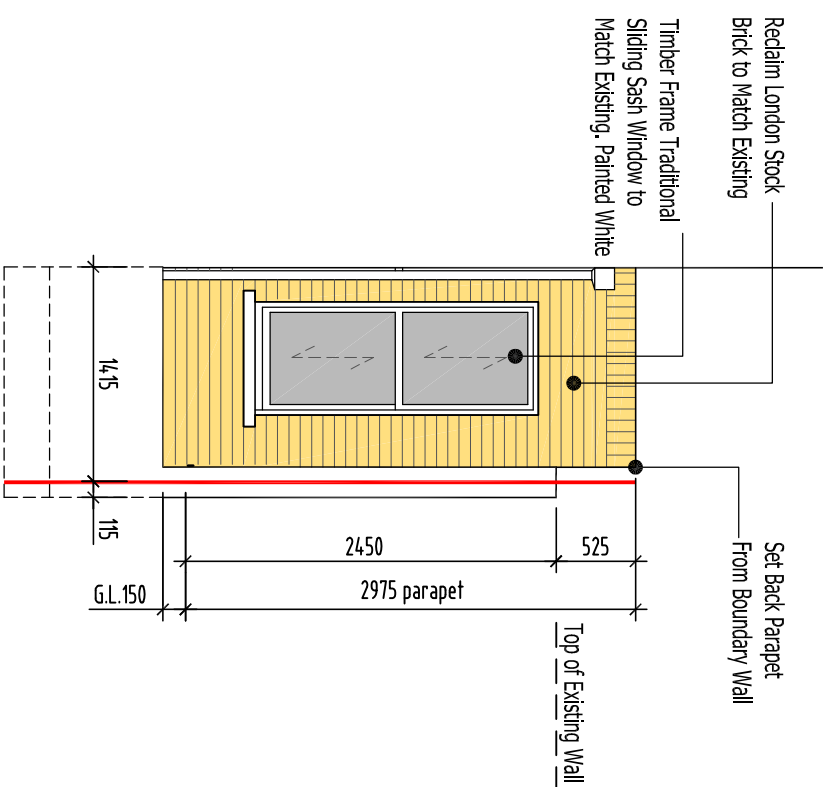

02. Proposed Front Elevation

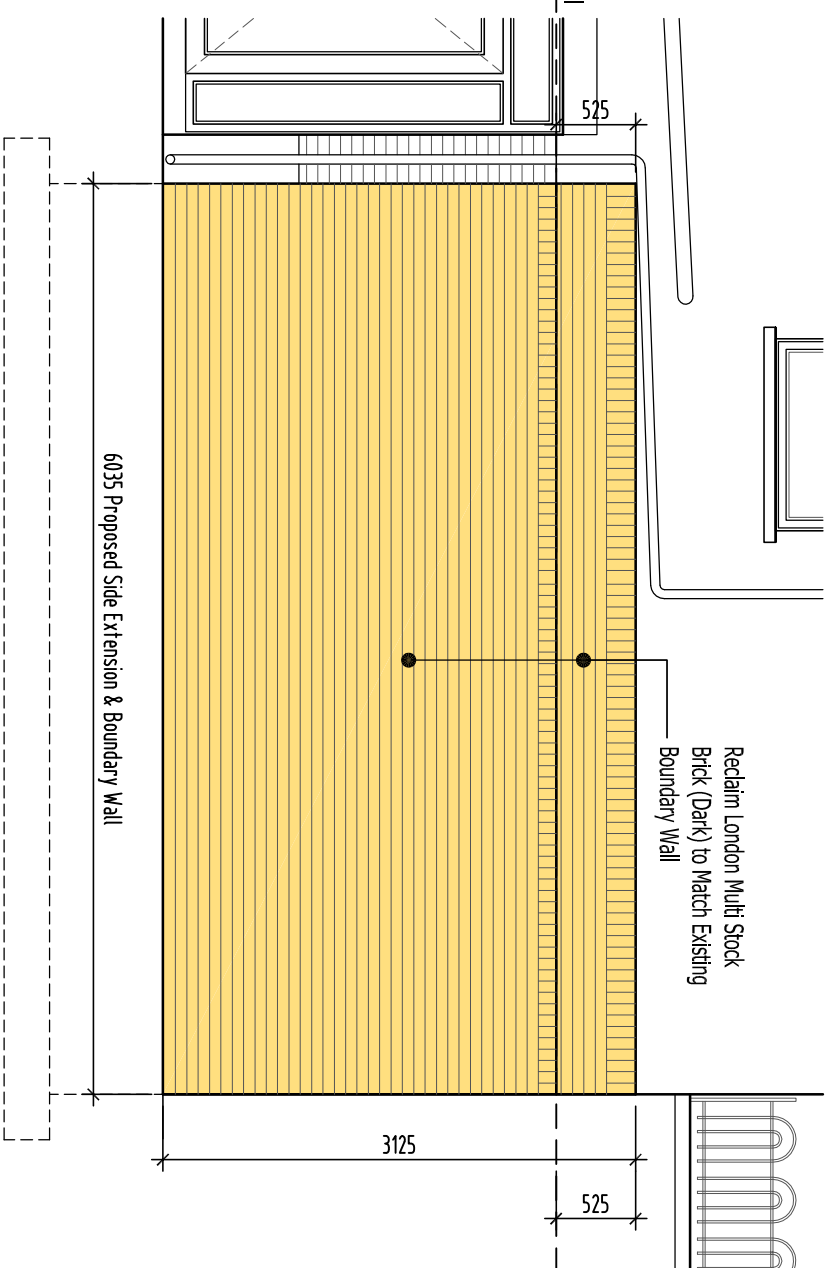

03. Proposed Side Elevation

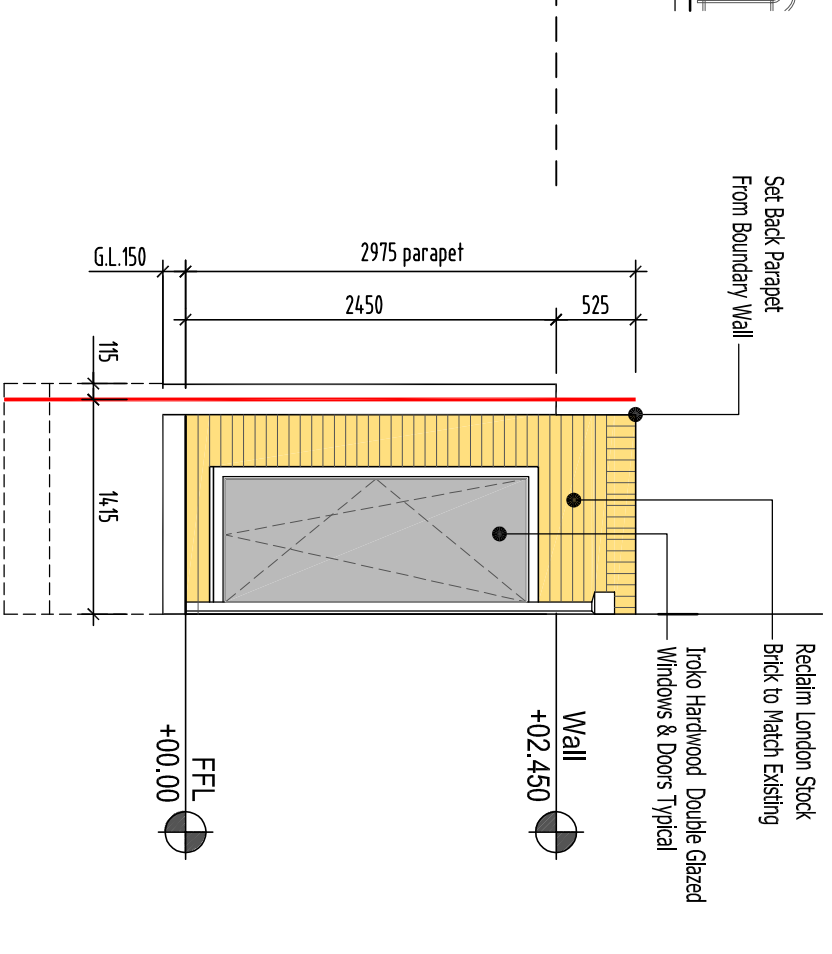

04. Proposed Rear Elevation

| NOTES   | Rev: | Date:    | Note:                                   | Initial: | Rev: | Date: | Note: | Initial: |
|---|------|----------|---|----------|------|-------|-------|----------|
| 1. Copyright reserved.  | -    | 18.03.16 | Issued for Planning                     |          |      |       |       |          |
| 2. Work to figured dimensions only. Do not scale drawing.   | A    | 16.07.16 | Further Information Issued for Planning |          |      |       |       |          |
| 3. For Structural, Mechanical & Electrical details, refer to Engineers drawings.  |      |          |   |          |      |       |       |          |
| 4. Proprietary items shall be fixed in strict accordance with the Manufacturer's Instructions.                                      |      |          |   |          |      |       |       |          |
| 5. Sizes of proprietary items shall be checked with Manufacturer.   |      |          |   |          |      |       |       |          |
| 6. The Contractor is responsible for checking all levels and dimensions on site and shall refer all discrepancies to the Architect. |      |          |   |          |      |       |       |          |

|                       |  |                |            |
|-----------------------|--|----------------|------------|
| <b>Project:</b>       | 16 102 - Proposed Side Extension to Flat 2, 68 Priory Road, NW6 3RE<br>For Karl Noonan & Sophie Molloy |                |            |
| <b>Drawing Title:</b> | Proposed Plan, Section & Elevation Details   |                |            |
| <b>Drawing No:</b>    | 16102 - P - 005  | <b>Rev:</b>    | A          |
| <b>Drawn By:</b>      | Des Smyth  | <b>Status:</b> | PLANNING   |
| <b>Scale:</b>         | 1:50 @ A3  | <b>Date:</b>   | MARCH 2016 |