




NON - MATERIAL AMENDMENT TO CONSENTED PLANNING PERMISSON

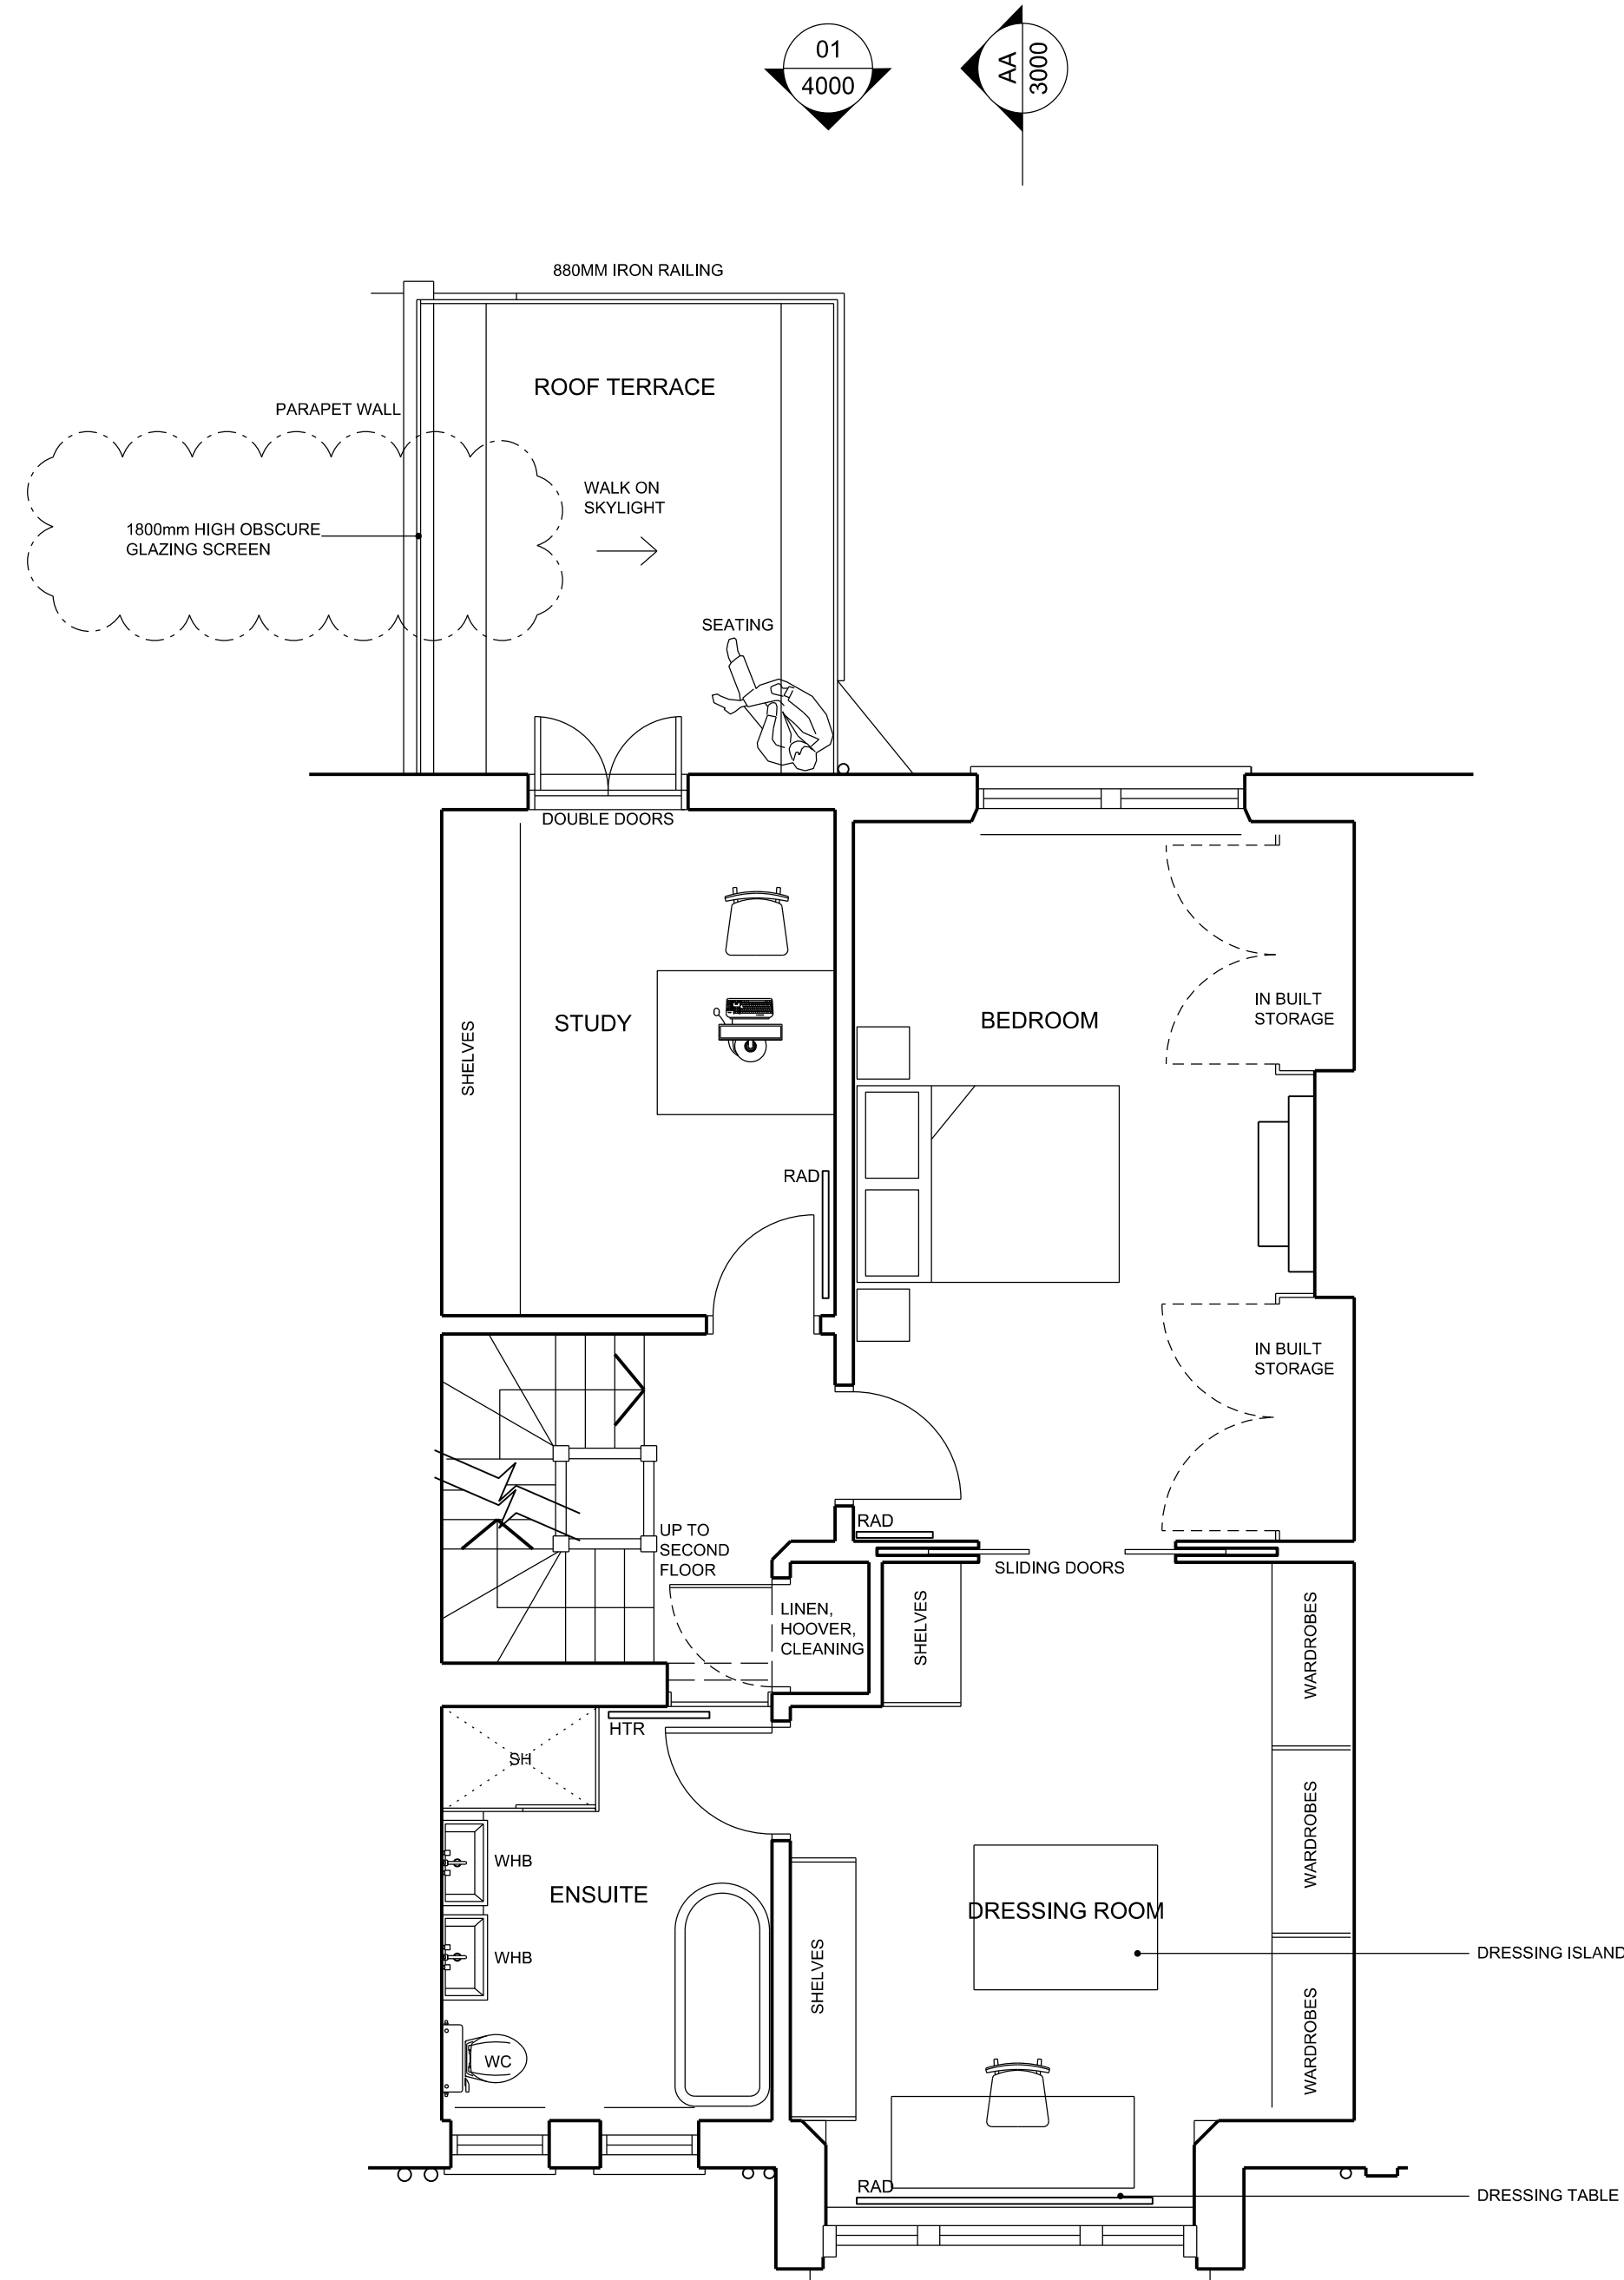

01 PROPOSED FIRST FLOOR PLAN  
1:50

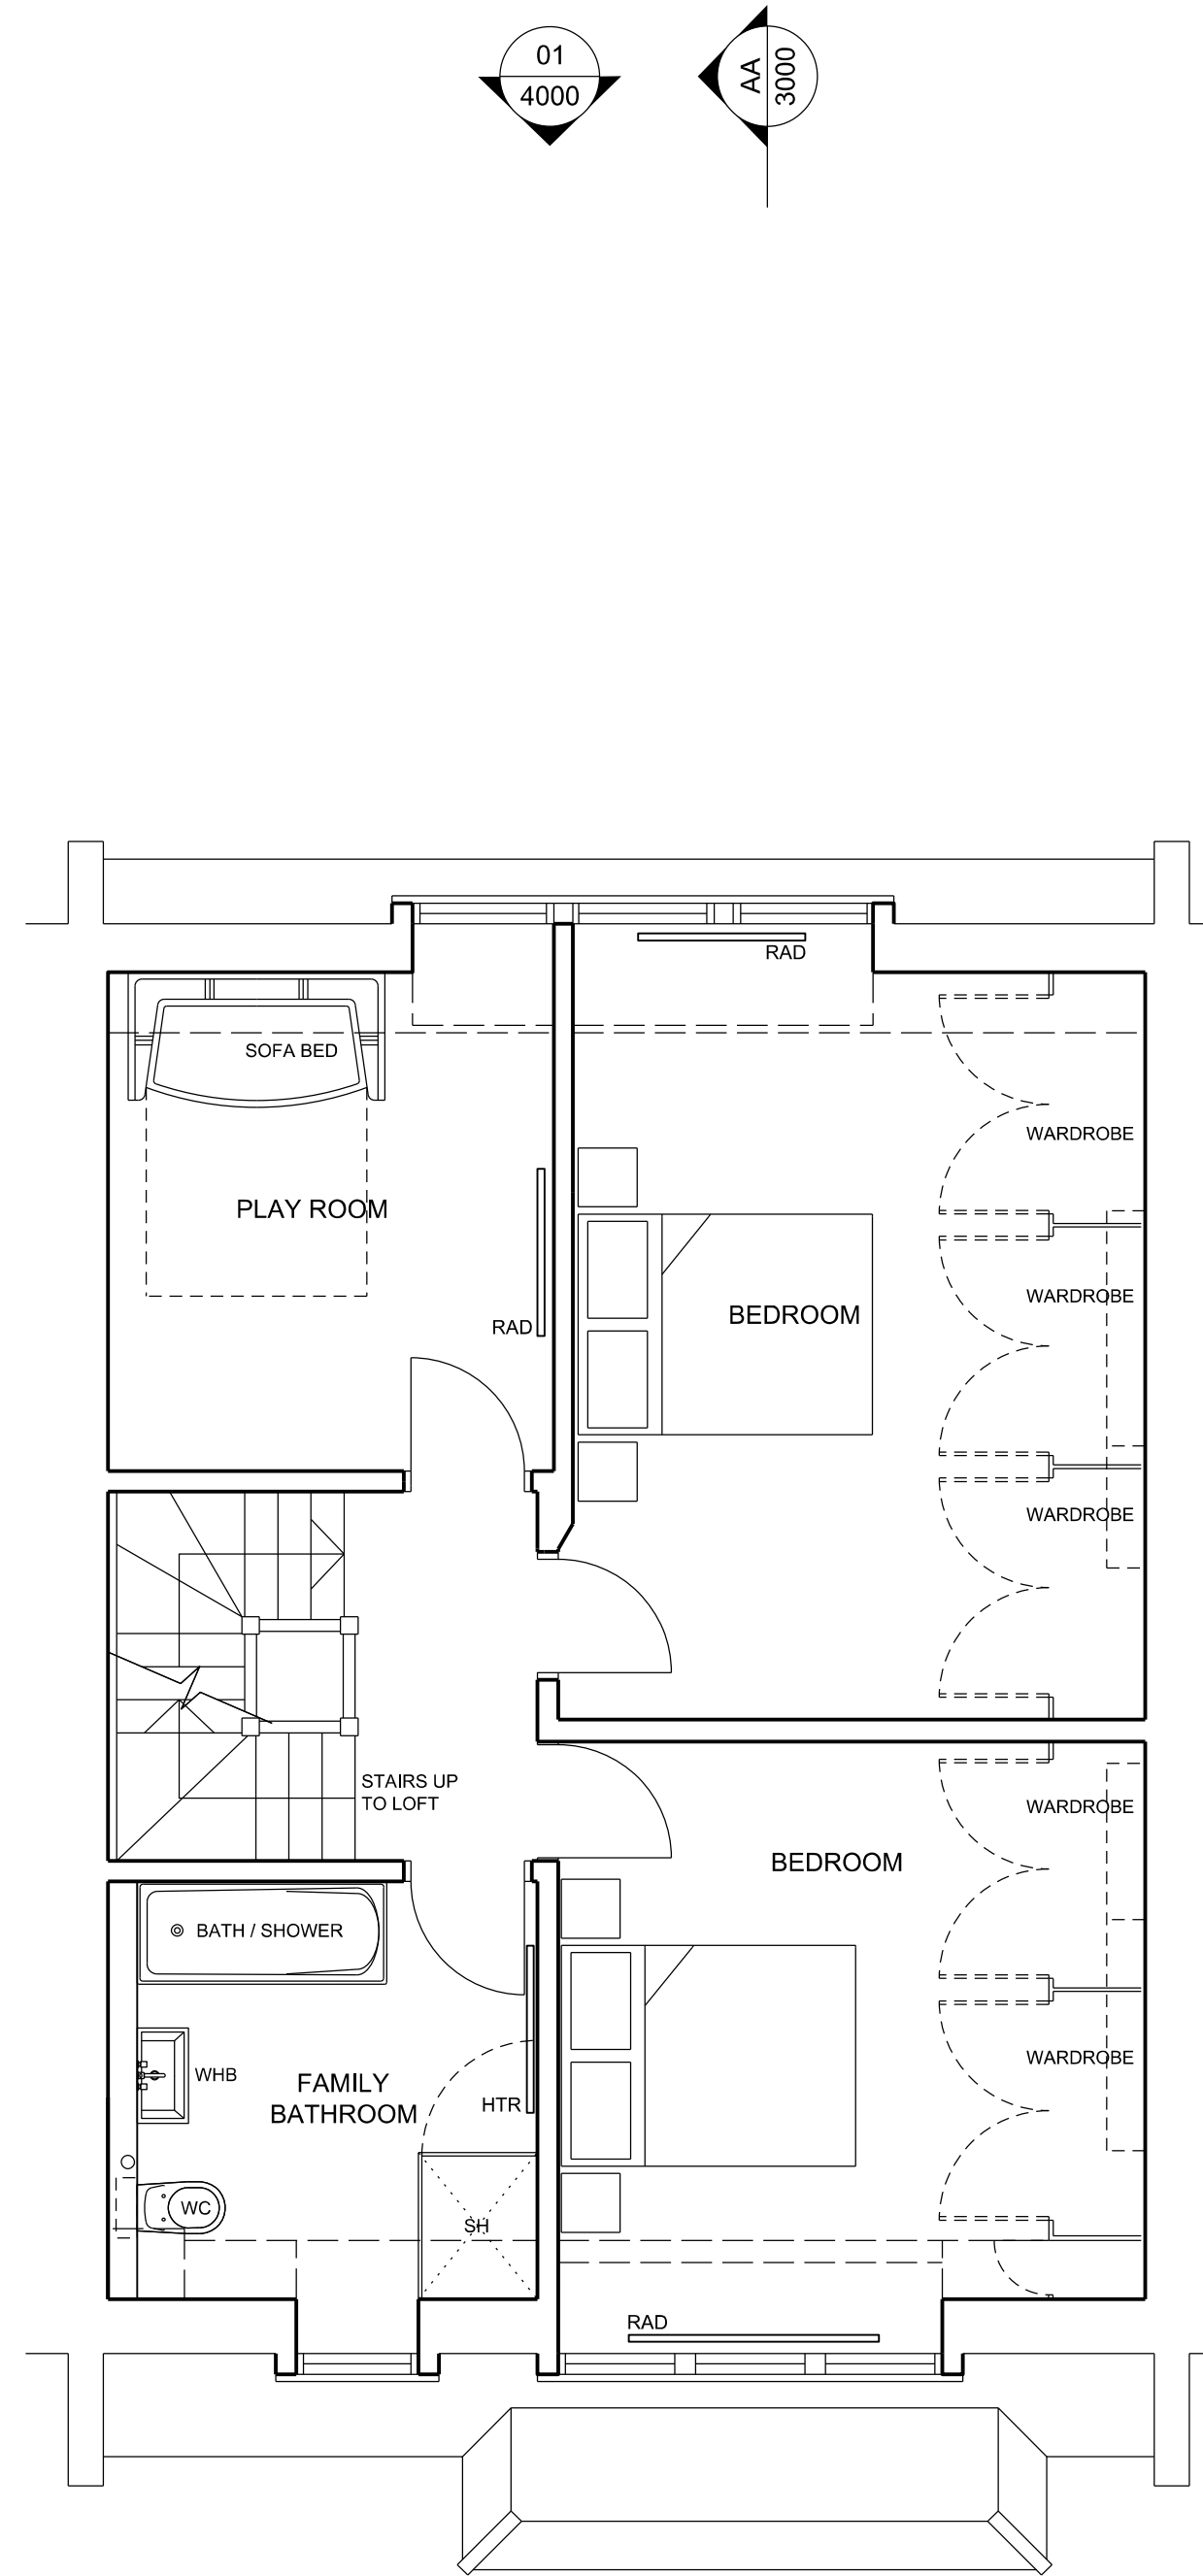

02 PROPOSED SECOND FLOOR PLAN  
1:50

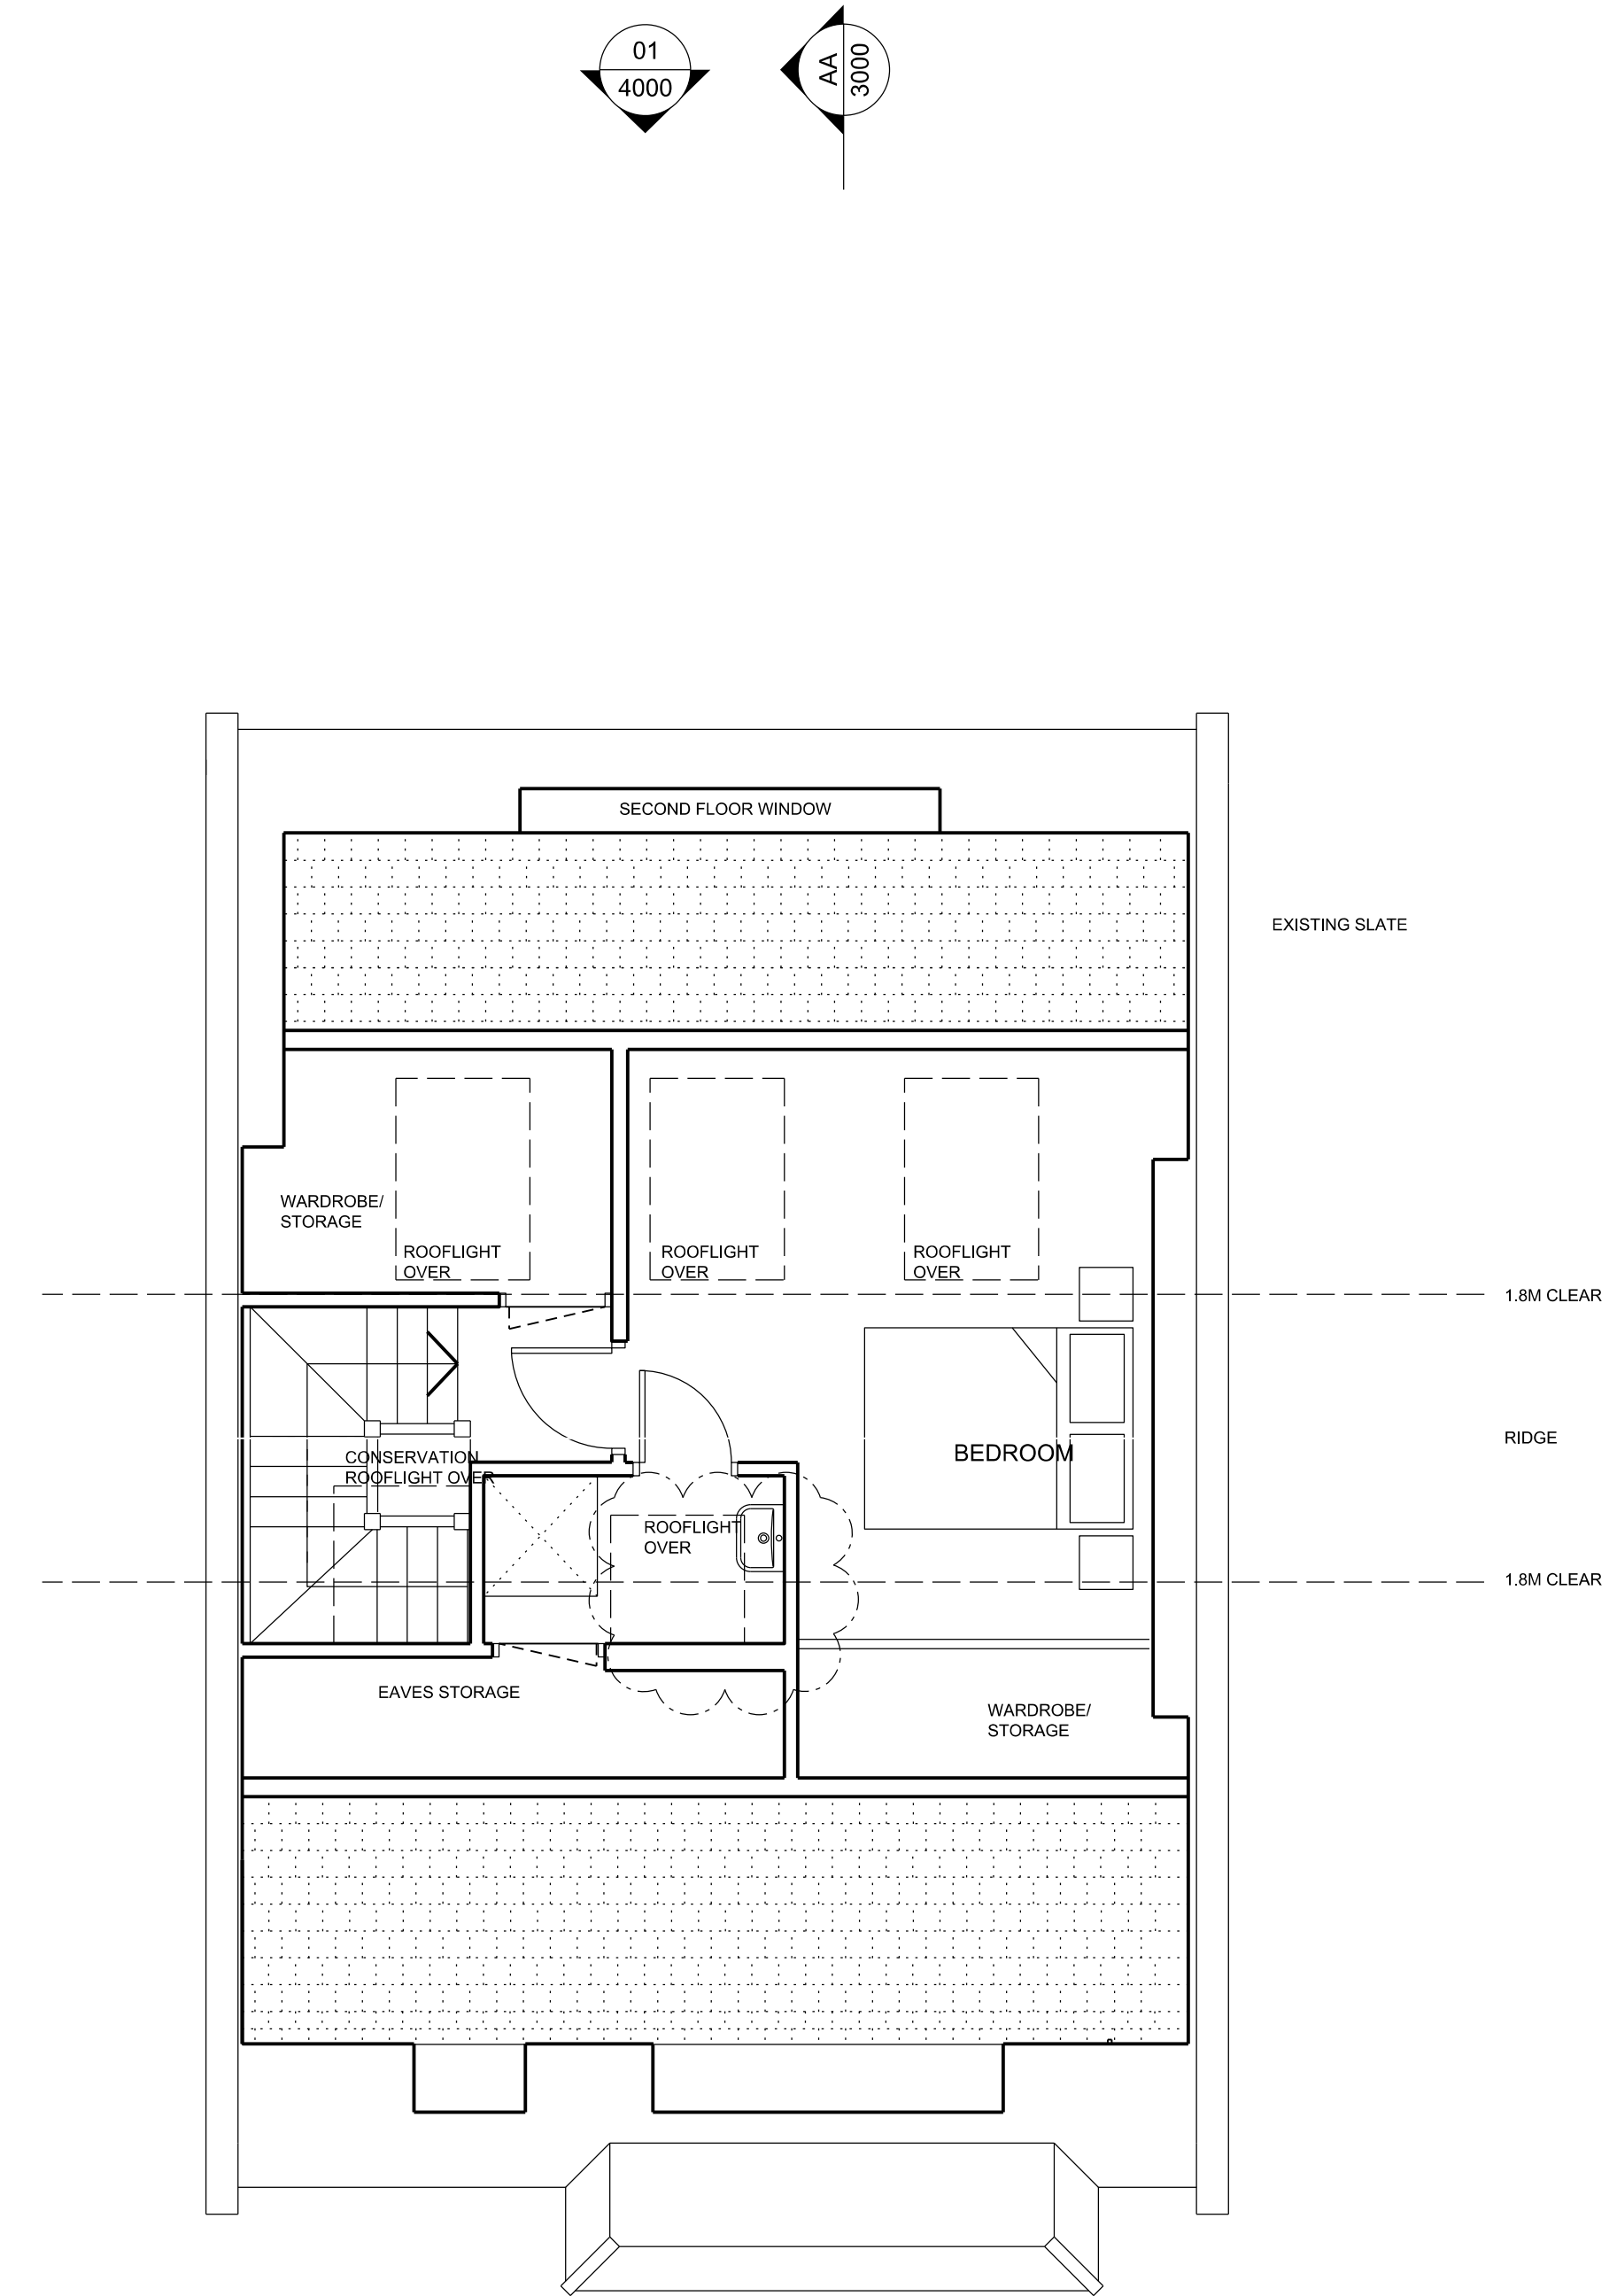

03 PROPOSED LOFT PLAN  
1:50

Rev	Date	Description of Revisions	Drawn	Checkd	Appr
05	16.07.2016	FOR PLANNING	CC	GF	
04	11.06.2016	FOR PLANNING	CC	GF	
03	03.03.2016	For Client	CC	GF	
02	26.02.2016	For Client	CC	GF	
01	22.02.2016	For Client	CC	GF	

Graham Ford Architects  
Britannia House  
11 Glenhorne Road  
London W6 0LH  
+44 (0)20 8748 2024  
+44 (0)7949495261  
graham@grahamfordarchitects.com

Project  
56 HOWITT ROAD, NW3 4LJ

Drawing Title  
PROPOSED FLOOR PLANS

Drawn	Checked	Approved	Scale	Revision
G.Ford			1:50@A1	05

