



Ground Floor

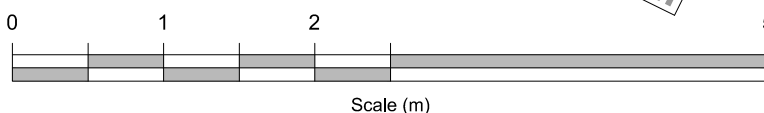


**NOTES:**  
  
DO NOT SCALE FROM DRAWING.  
  
ALL DIMENSIONS TO BE CONFIRMED ON SITE.  
  
*LOCATION PLAN @ 1:1250*

DRAWING TITLE	
GROUND FLOOR PLAN as Existing	
ADDRESS	
1 Fielding Street London WC2	
PROJECT NAME	DATE
Signage Application	Jun 2016
	SCALE
	1:50 @ A3
CLIENT	DRAWING NO.
Shaftesbury Covent Garden Ltd	22409-E001

1 SANDWICH STREET  
LONDON WC1H 9PF  
Tel: (020) 7391 7100 Fax: (020) 7391 7121

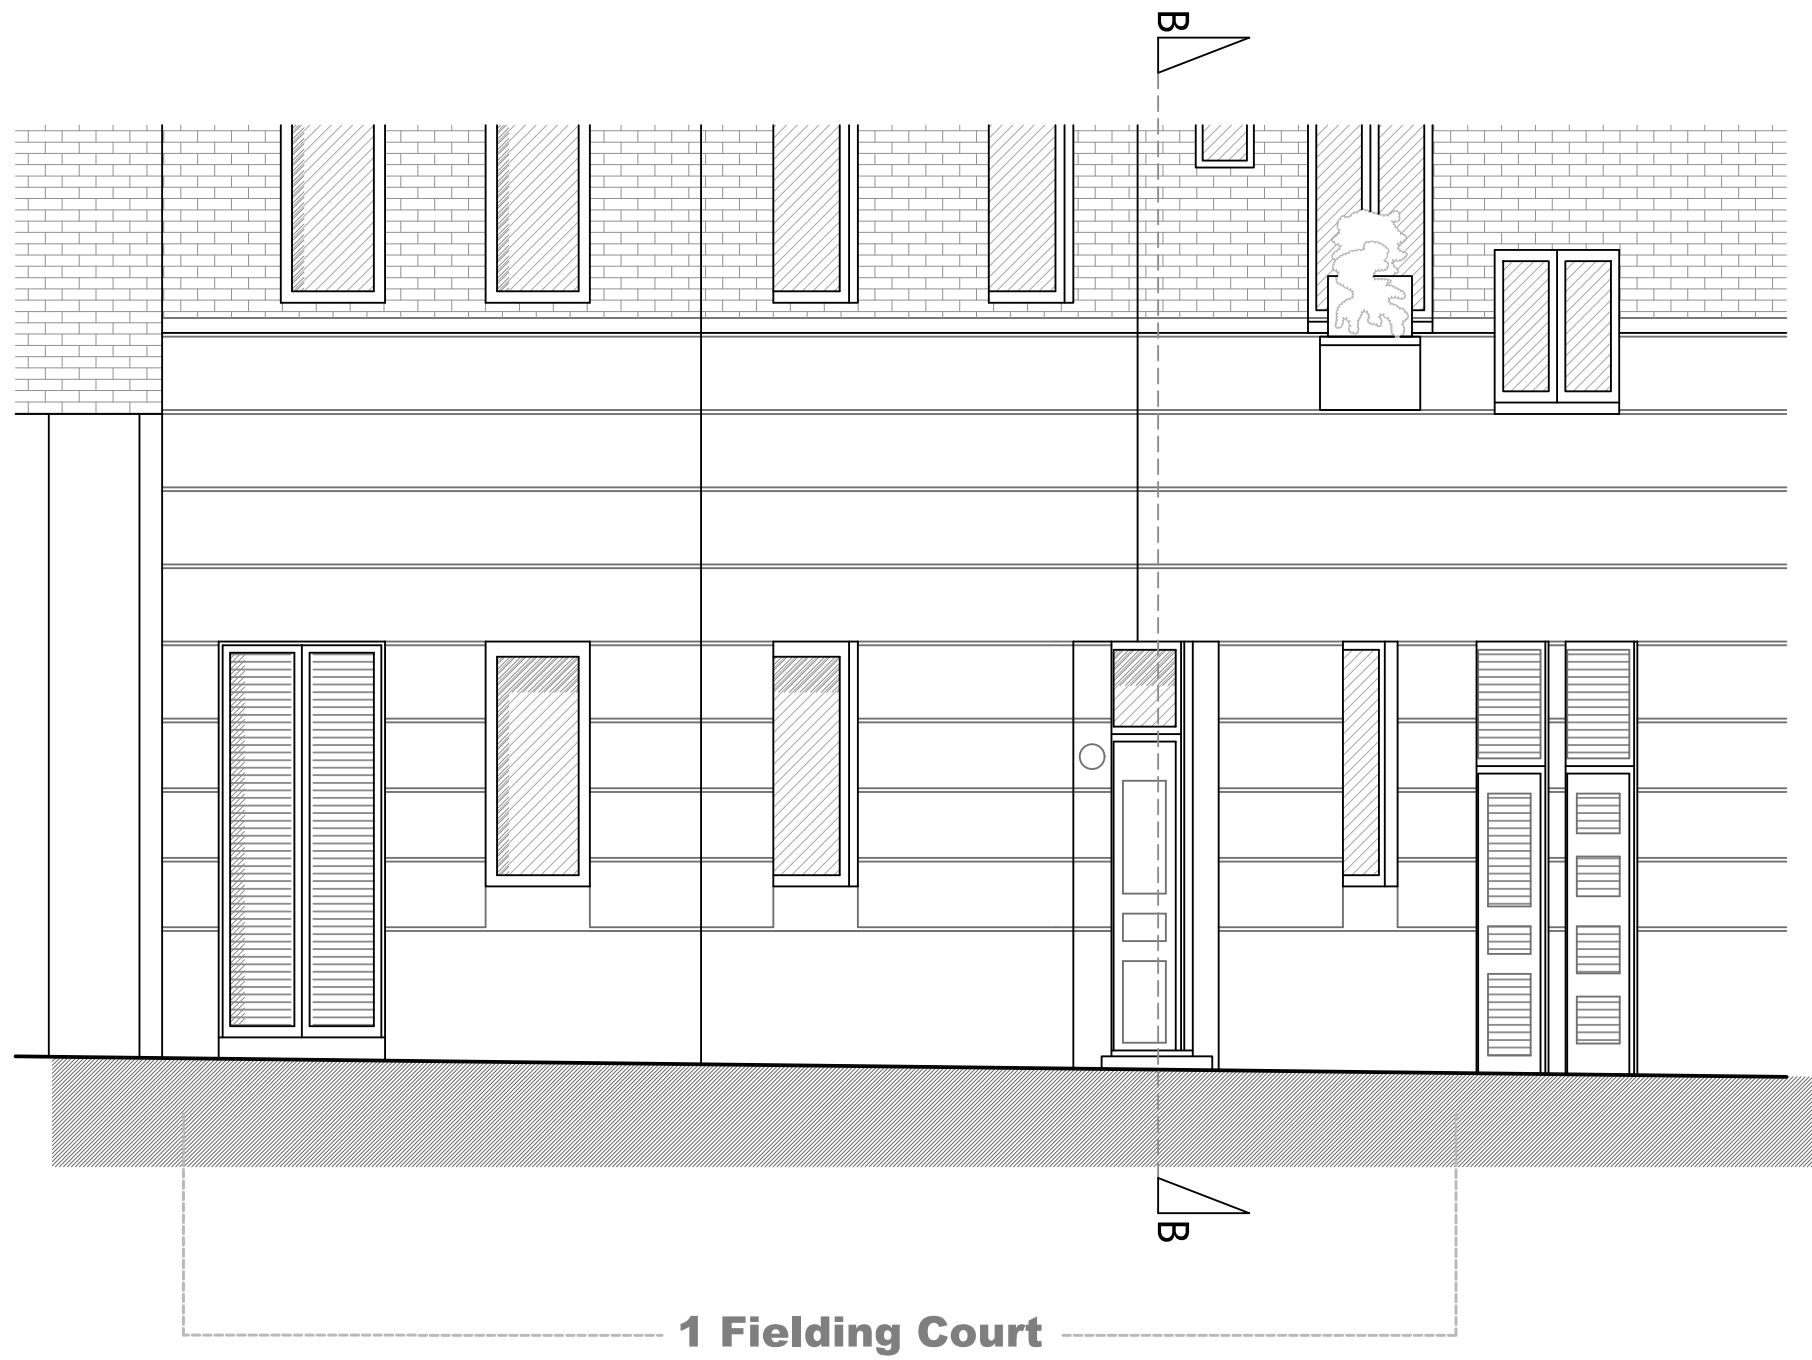

# Elevation A

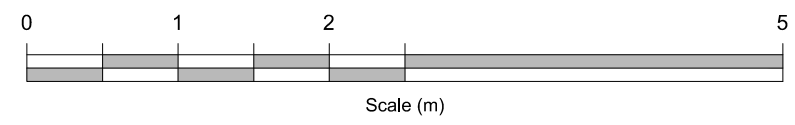

**NOTES:**  
  
DO NOT SCALE FROM DRAWING.  
  
ALL DIMENSIONS TO BE CONFIRMED ON SITE.  
  
LOCATION PLAN @ 1:1250

DRAWING TITLE

**ELEVATION A  
as Existing**

ADDRESS

**1 Fielding Street  
London WC2**

PROJECT NAME

**Signage Application**

DATE

**Jun 2016**

SCALE

**1:50 @ A3**


CLIENT

**Shaftesbury Covent Garden Ltd**


DRAWING NO.

**22409-E002**

  
**1 SANDWICH STREET  
LONDON WC1H 9PF**  
Tel: (020) 7391 7100 Fax: (020) 7391 7121

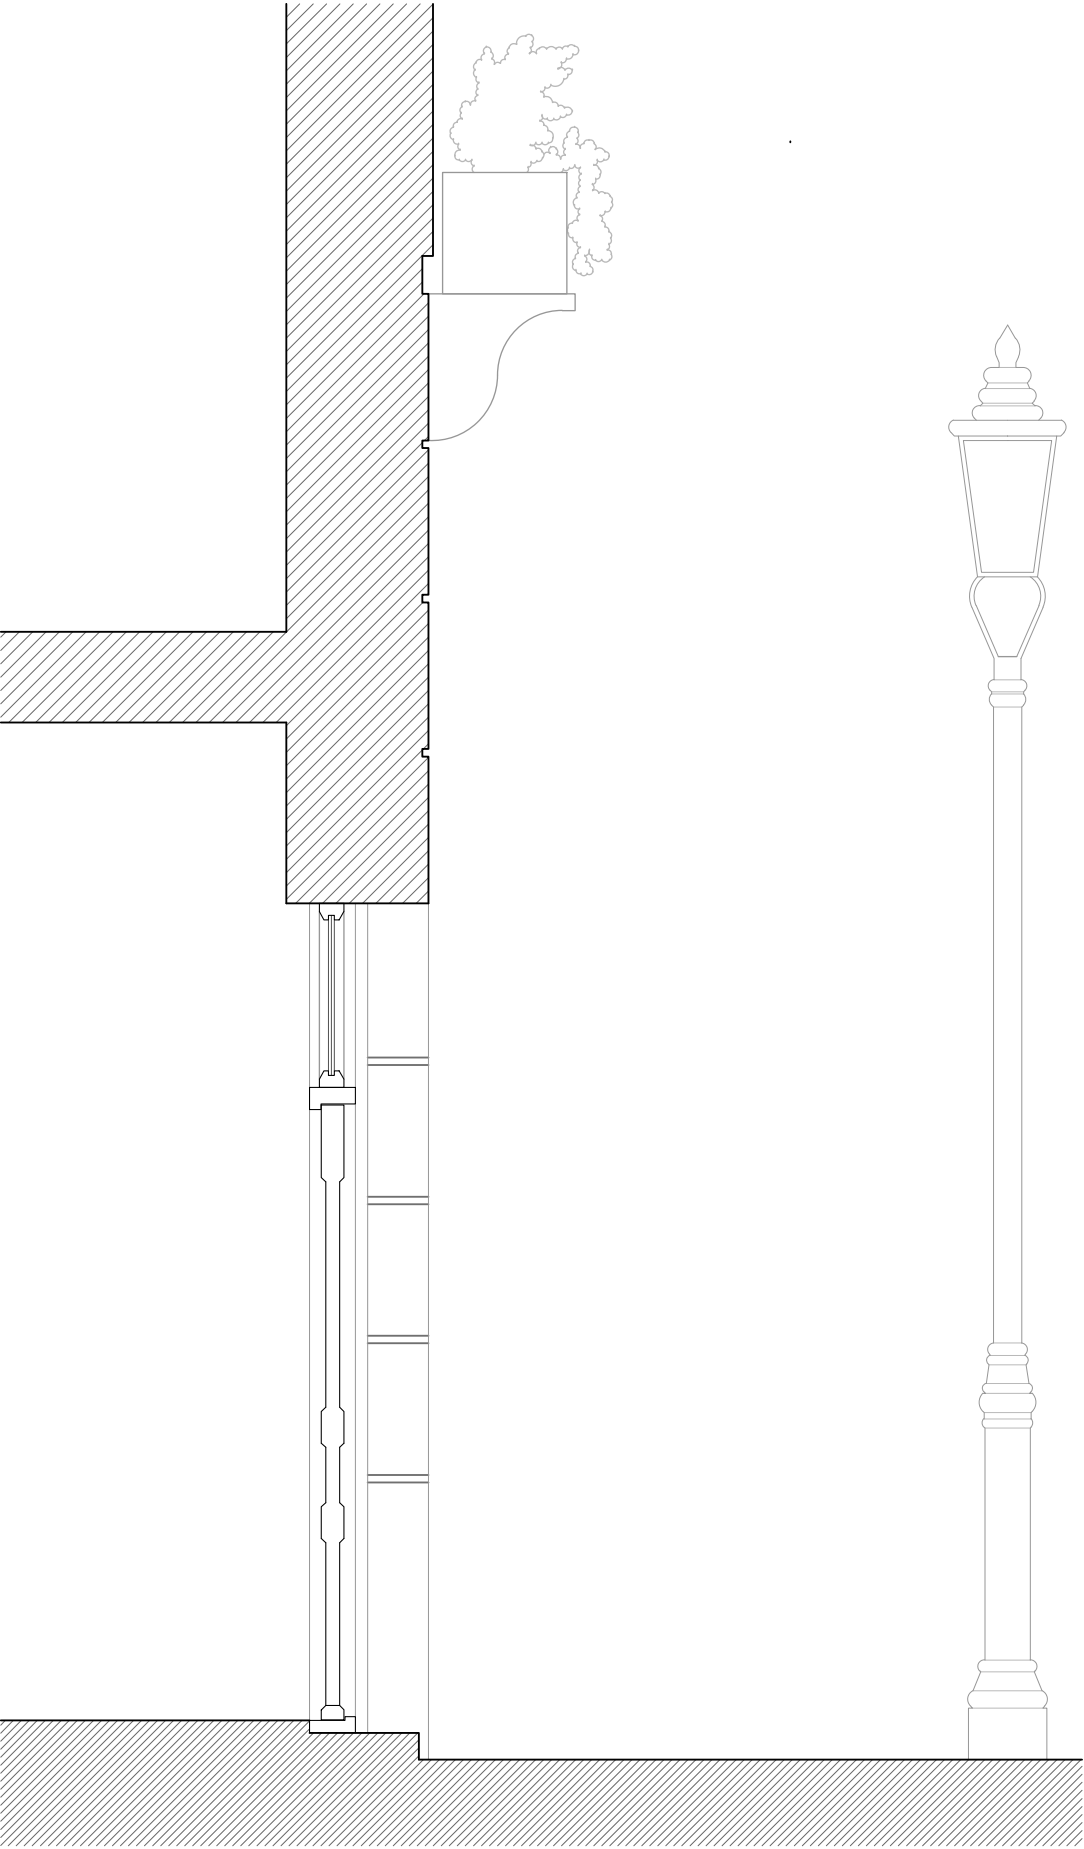


Section B

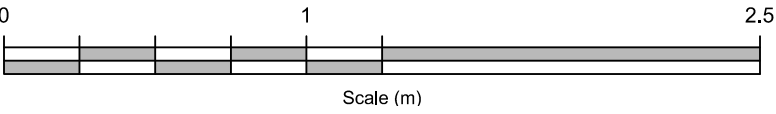

**NOTES:**

DO NOT SCALE FROM DRAWING.

ALL DIMENSIONS TO BE CONFIRMED ON SITE.

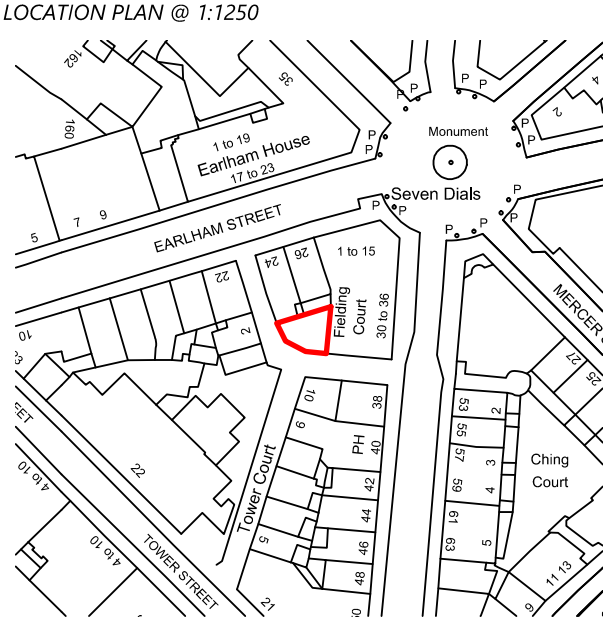


DRAWING TITLE	
SECTION B as Existing	
ADDRESS	
1 Fielding Street London WC2	
PROJECT NAME	DATE
Signage Application	Jun 2016
	SCALE
	1:25 @ A3
CLIENT	DRAWING NO.
Shaftesbury Covent Garden Ltd	22409-E003




1 SANDWICH STREET  
LONDON WC1H 9PF

Tel: (020) 7391 7100    Fax: (020) 7391 7121

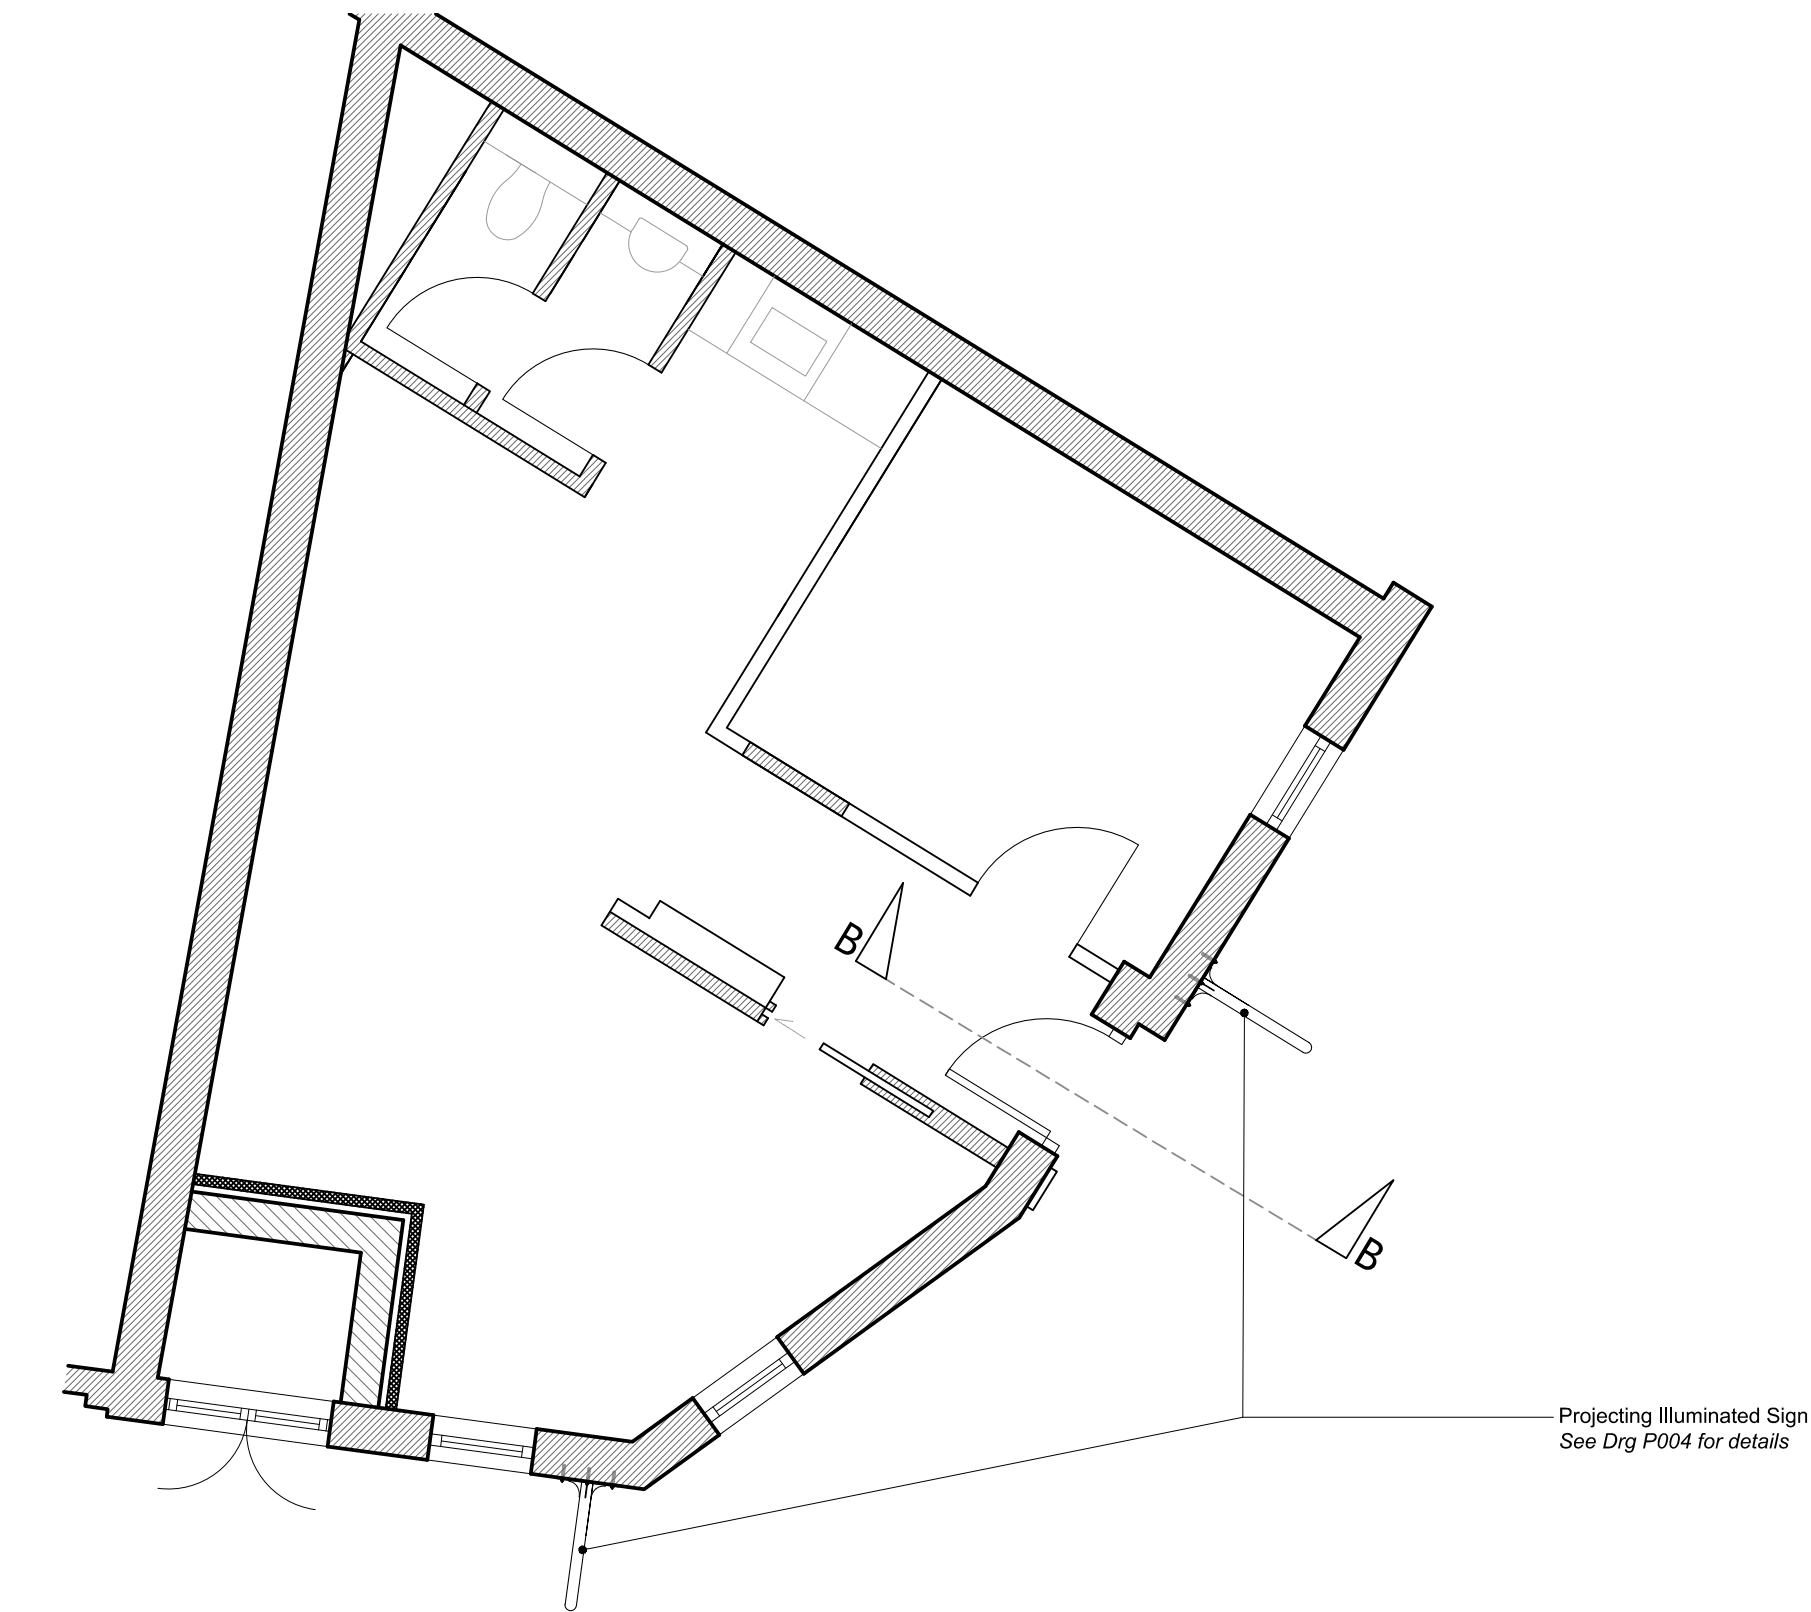


# Ground Floor

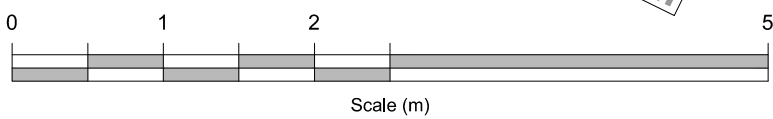

## NOTES:

DO NOT SCALE FROM DRAWING.  
ALL DIMENSIONS TO BE CONFIRMED ON SITE.


LOCATION PLAN @ 1:1250

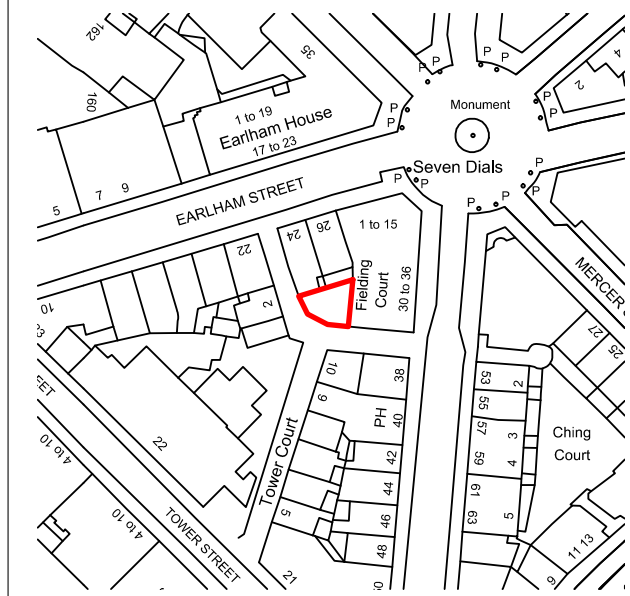


DRAWING TITLE	
GROUND FLOOR PLAN as Proposed	
ADDRESS	
1 Fielding Street London WC2	
PROJECT NAME	DATE
Signage Application	Jun 2016
	SCALE
CLIENT	1:50 @ A3
Shaftesbury Covent Garden Ltd	DRAWING NO.
	22409-P001



1 SANDWICH STREET  
LONDON WC1H 9PF  
Tel: (020) 7391 7100 Fax: (020) 7391 7121

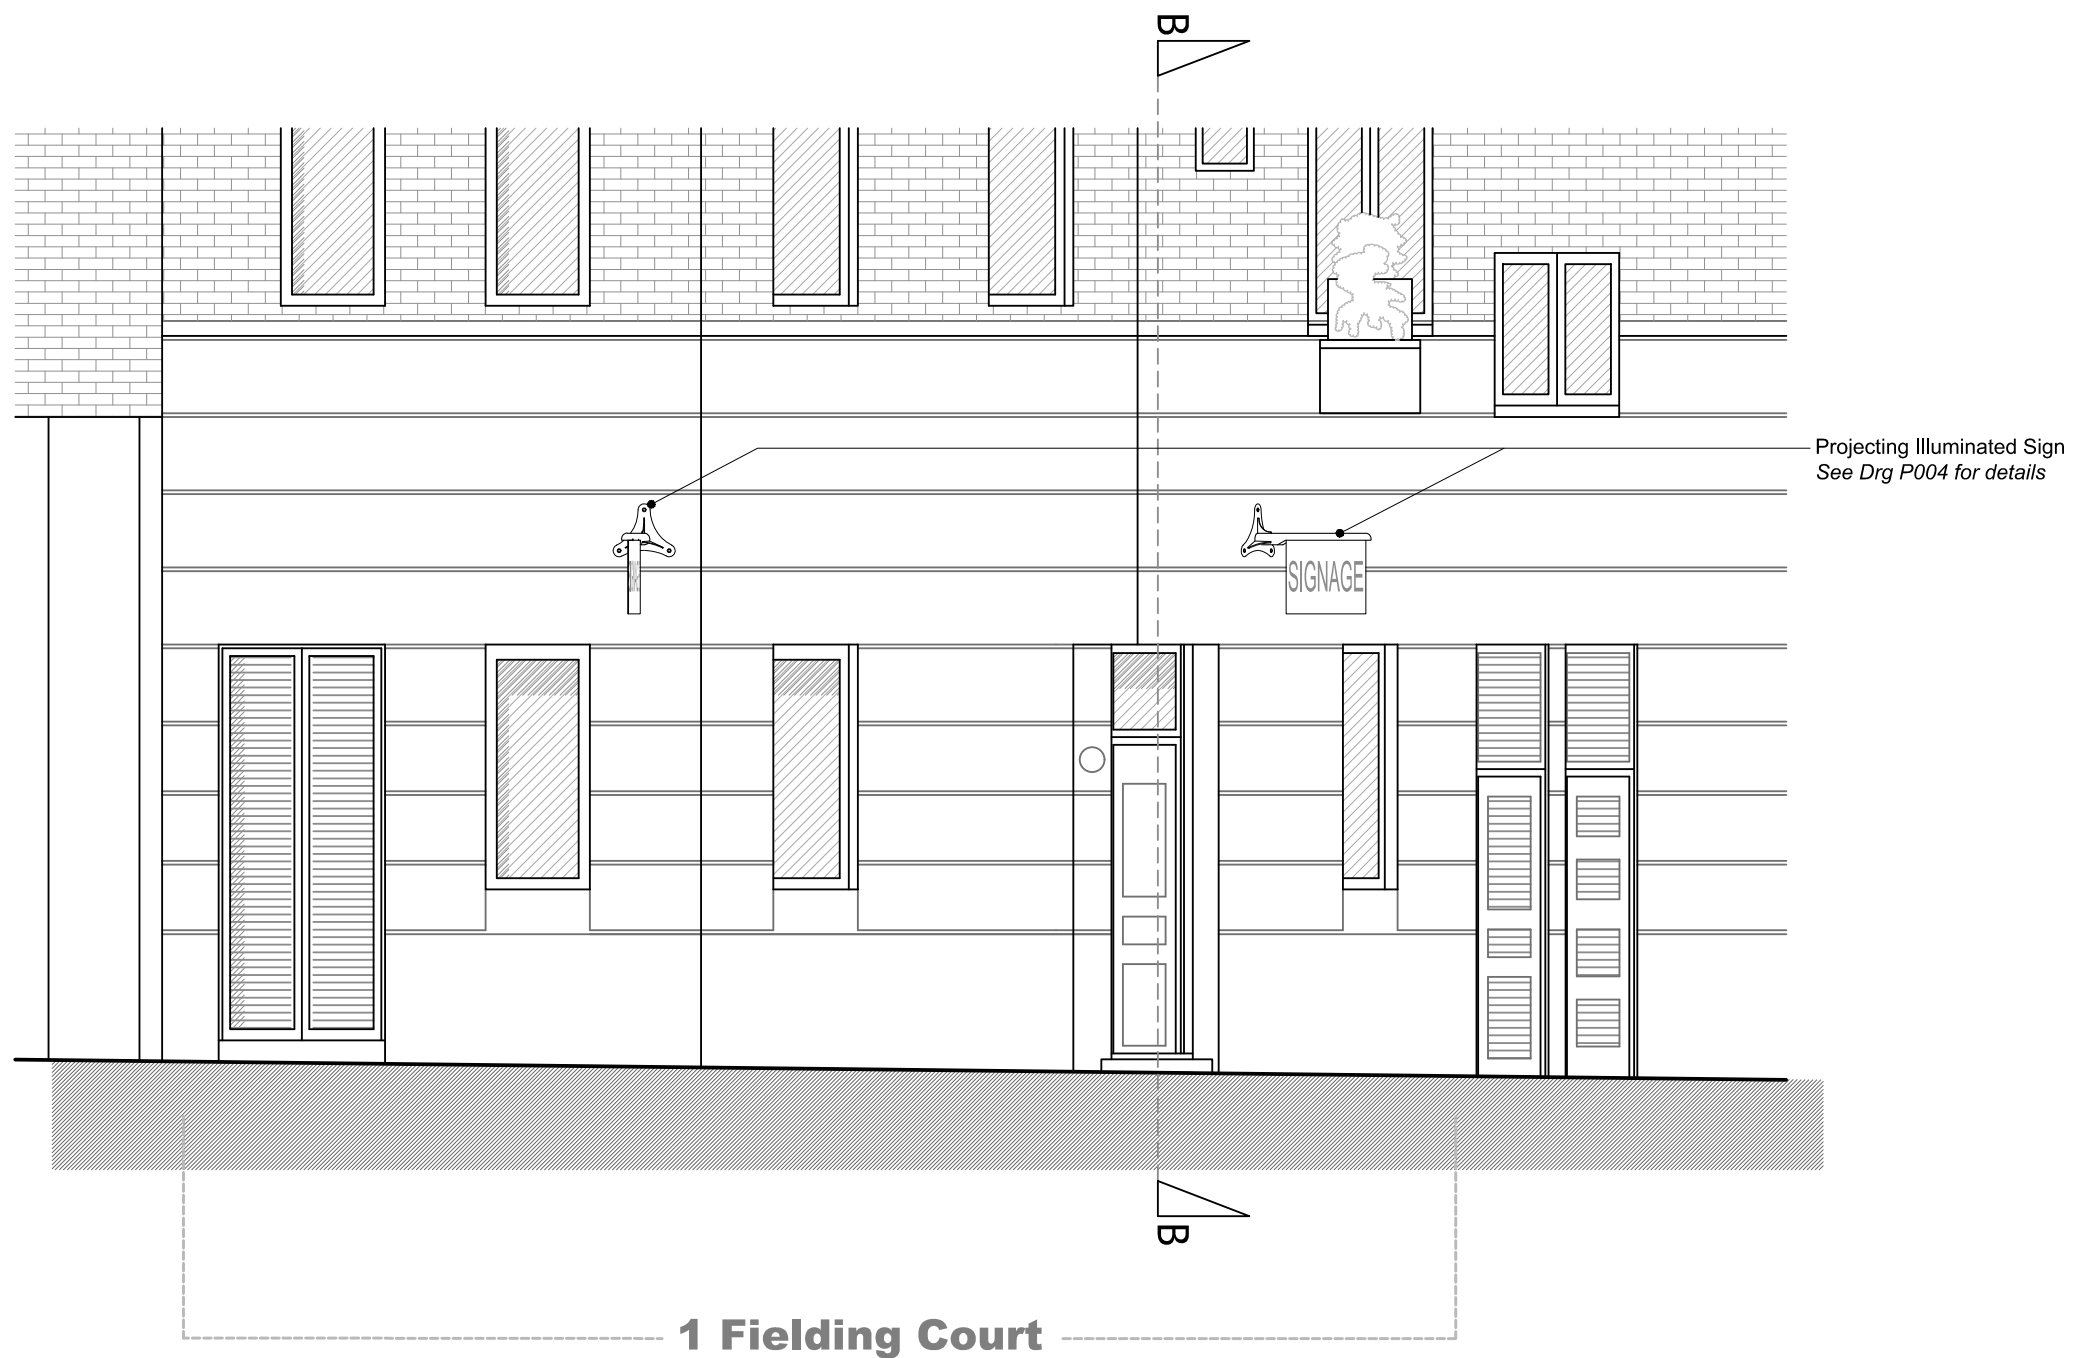

## Elevation A

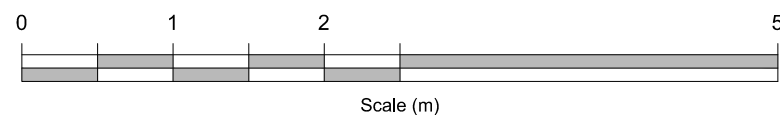


### NOTES:

DO NOT SCALE FROM DRAWING.

ALL DIMENSIONS TO BE CONFIRMED ON SITE.

LOCATION PLAN @ 1:1250

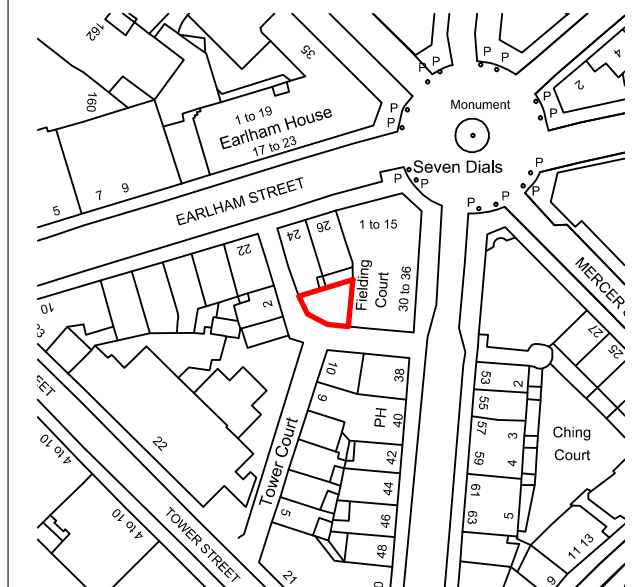

DRAWING TITLE

**ELEVATION A  
as Proposed**

ADDRESS

**1 Fielding Street  
London WC2**

PROJECT NAME

**Signage Application**

DATE

**Jun 2016**

SCALE

**1:50 @ A3**

CLIENT

**Shaftesbury Covent Garden Ltd**


DRAWING NO.

**22409-P002**


**Fresson&Tee**  
CHARTERED SURVEYORS

1 SANDWICH STREET  
LONDON WC1H 9PF

Tel: (020) 7391 7100 Fax: (020) 7391 7121

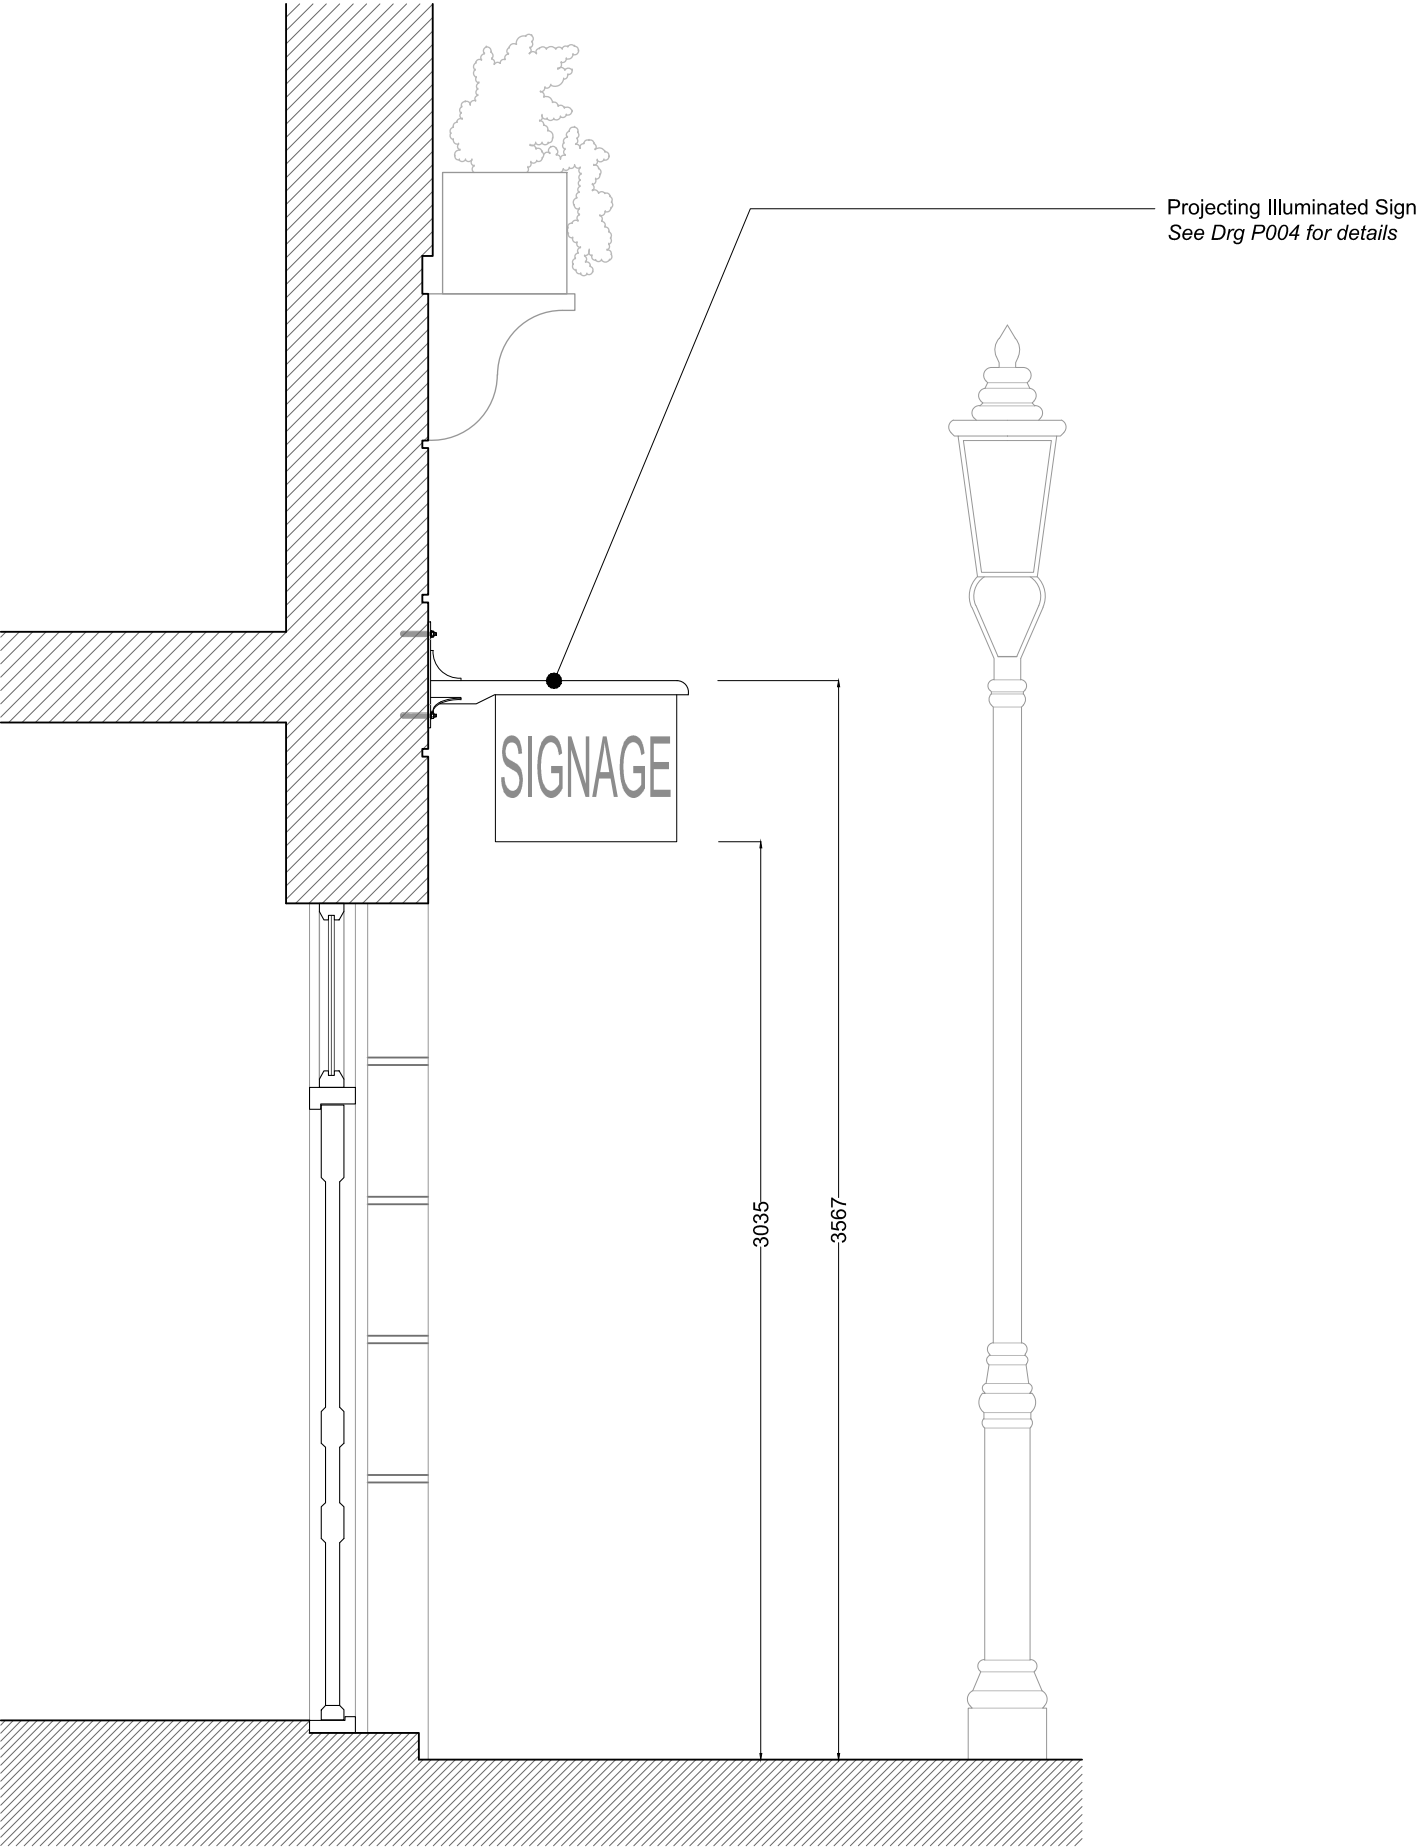


Section B

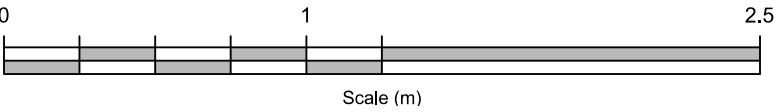

NOTES:

DO NOT SCALE FROM DRAWING.  
ALL DIMENSIONS TO BE CONFIRMED ON SITE.

LOCATION PLAN @ 1:1250

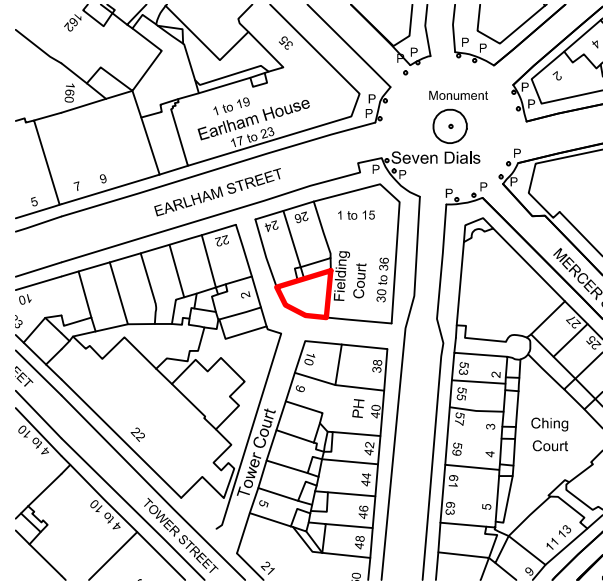








DRAWING TITLE			
SECTION B as Proposed			
ADDRESS			
1 Fielding Street London WC2			
PROJECT NAME		DATE	Jun 2016
Signage Application		SCALE	1:25 @ A3
		CLIENT	Shaftesbury Covent Garden Ltd
		DRAWING NO.	22409-P003



1 SANDWICH STREET  
LONDON WC1H 9PF

Tel: (020) 7391 7100 Fax: (020) 7391 7121



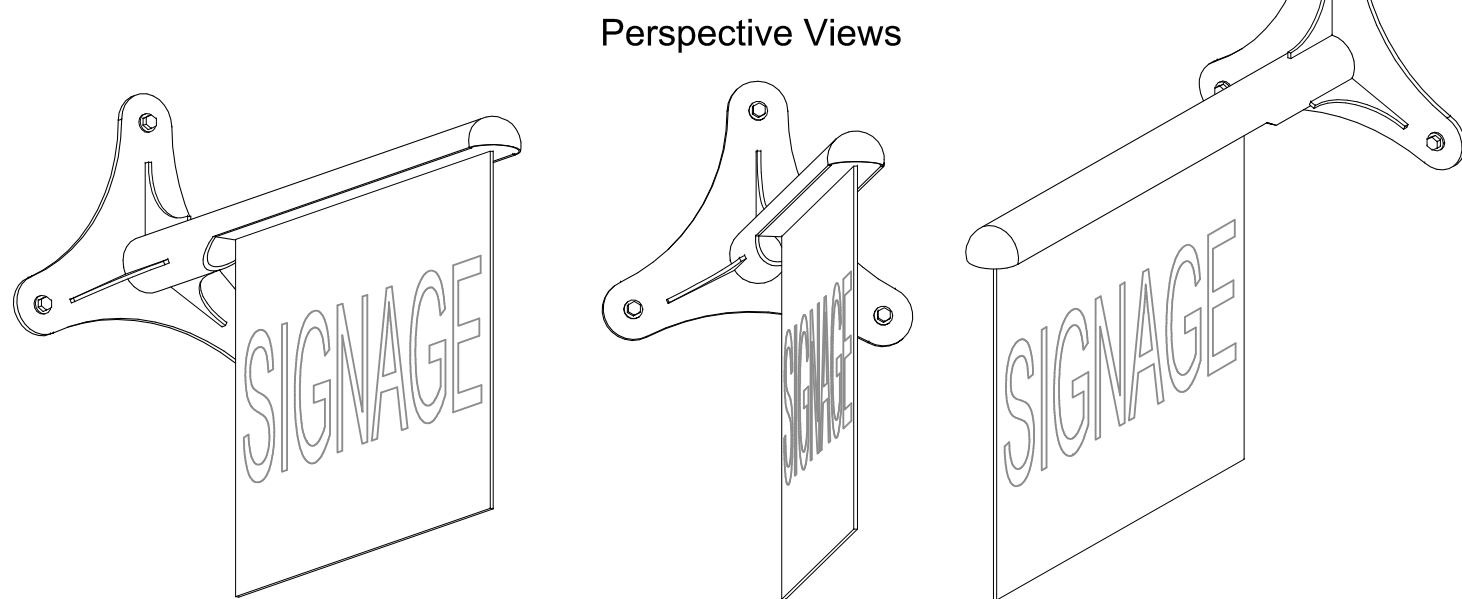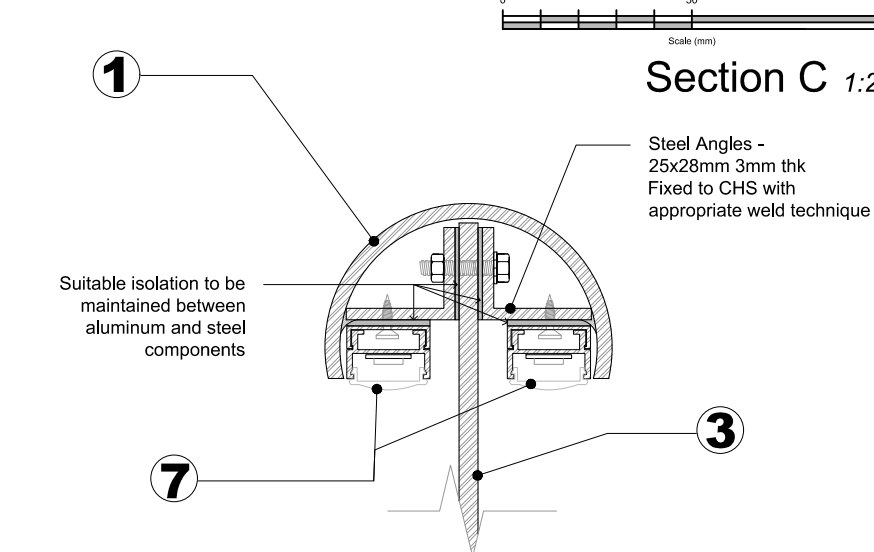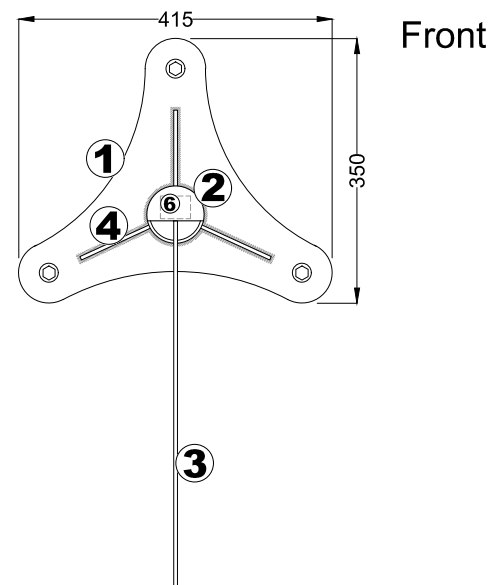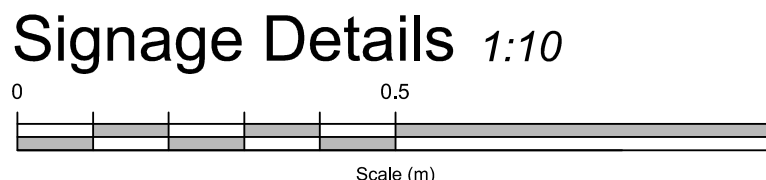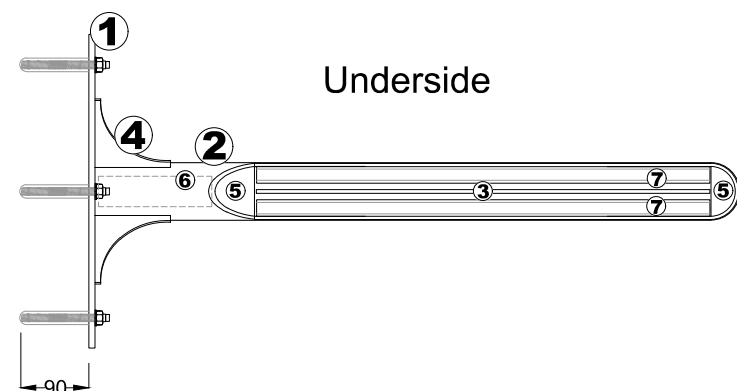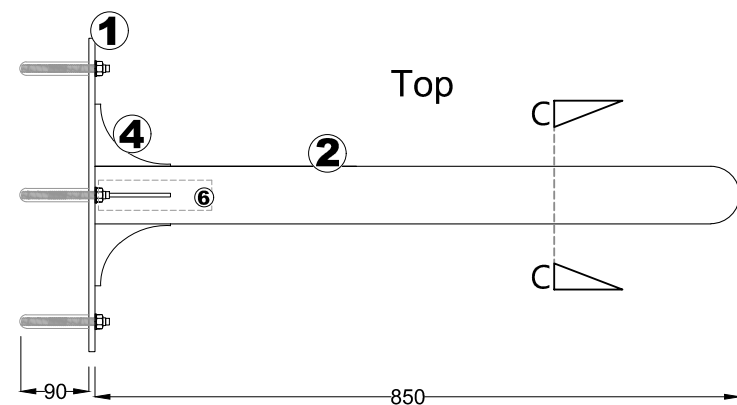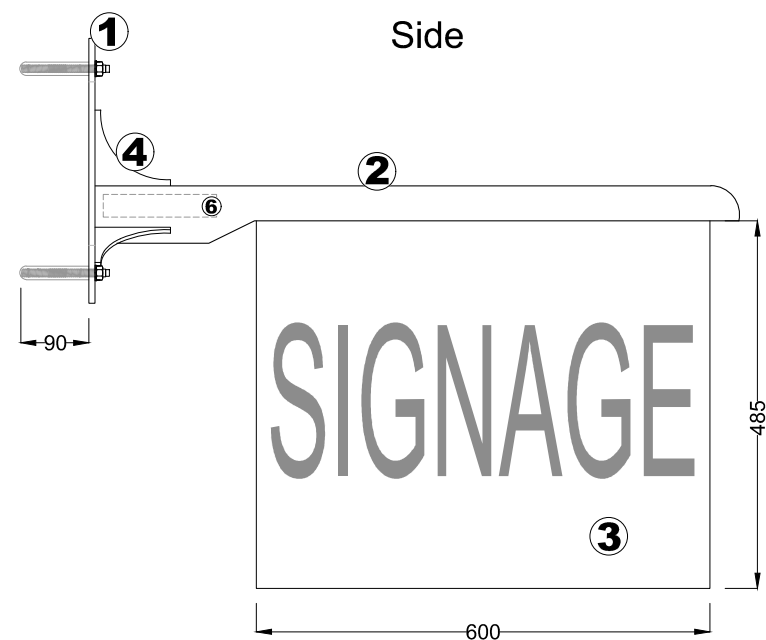

- 1 Wall Plate** - 8mm Steel plate, dimensions as shown with 3No 12Ø holes to take M10 Hilti resin anchors, min 90mm penetration. Black powder coat finish.
- 2 76mmØ CHS** - 815mm long, 4mm thk. Underside removed as shown to allow installation of LED tape in extrusions. 4mm continuous fillet weld between CHS and wall plate. Half of 75mmØ 4mm thk steel hemisphere welded to end of CHS as shown. Black powder coat finish.
- 3 Aluminium Panel** - 600mm x 450mm x 5mm bolted to steel angles in CHS as shown in Section C. Suitable washers/fittings to be used to avoid galvanic corrosion. Superimposed with vinyl / digital printed graphics both sides. White powder coat finish.
- 4 Steel Fins** - 100x100mm x 5mm thk steel plate, shape as shown. Welded to wall plate and CHS along all edges with 4mm continuous fillet weld. Black powder coat finish.
- 5 Steel Plates** - 2No. 3mm thk steel plates, cut to shape and welded in place to fill openings as shown. Black powder coat finish.
- 6 Transformer** - fixed inside CHS. 35 Watt, 24V, IP67-rated (*Instyle LPV-35-24 or similar*)
- 7 LED Tape in Optic Lens Extrusion** - 2No. 600mm long 15-watt / 5050 SMD LED tapes, IP67-rated (*Instyle WW-15-65 or similar*). Housed inside aluminium/perspex extrusion (*Instyle P-OL-1 / P-OL-2 or similar*), screwed to steel angles in CHS (See section C for details)

**NOTES:**

DO NOT SCALE FROM DRAWING.  
ALL DIMENSIONS TO BE CONFIRMED ON SITE.  
STRUCTURAL COMPONENTS AND FIXINGS TO BE CHECKED  
AND CONFIRMED BY QUALIFIED ENGINEER.

LOCATION PLAN @ 1:1250

DRAWING TITLE

**SIGNAGE DETAILS  
as Proposed**

ADDRESS

**1 Fielding Street  
London WC2**

PROJECT NAME

**Signage Application**

DATE

**Jun 2016**

SCALE

**1:10 + 1:2  
@ A3**

CLIENT

**Shaftesbury Covent Garden Ltd**

DRAWING NO.

**22409-P004**

**Fresson&Tee**  
CHARTERED SURVEYORS

1 SANDWICH STREET  
LONDON WC1H 9PF

Tel: (020) 7391 7100 Fax: (020) 7391 7121