



Third floor plan - Proposed

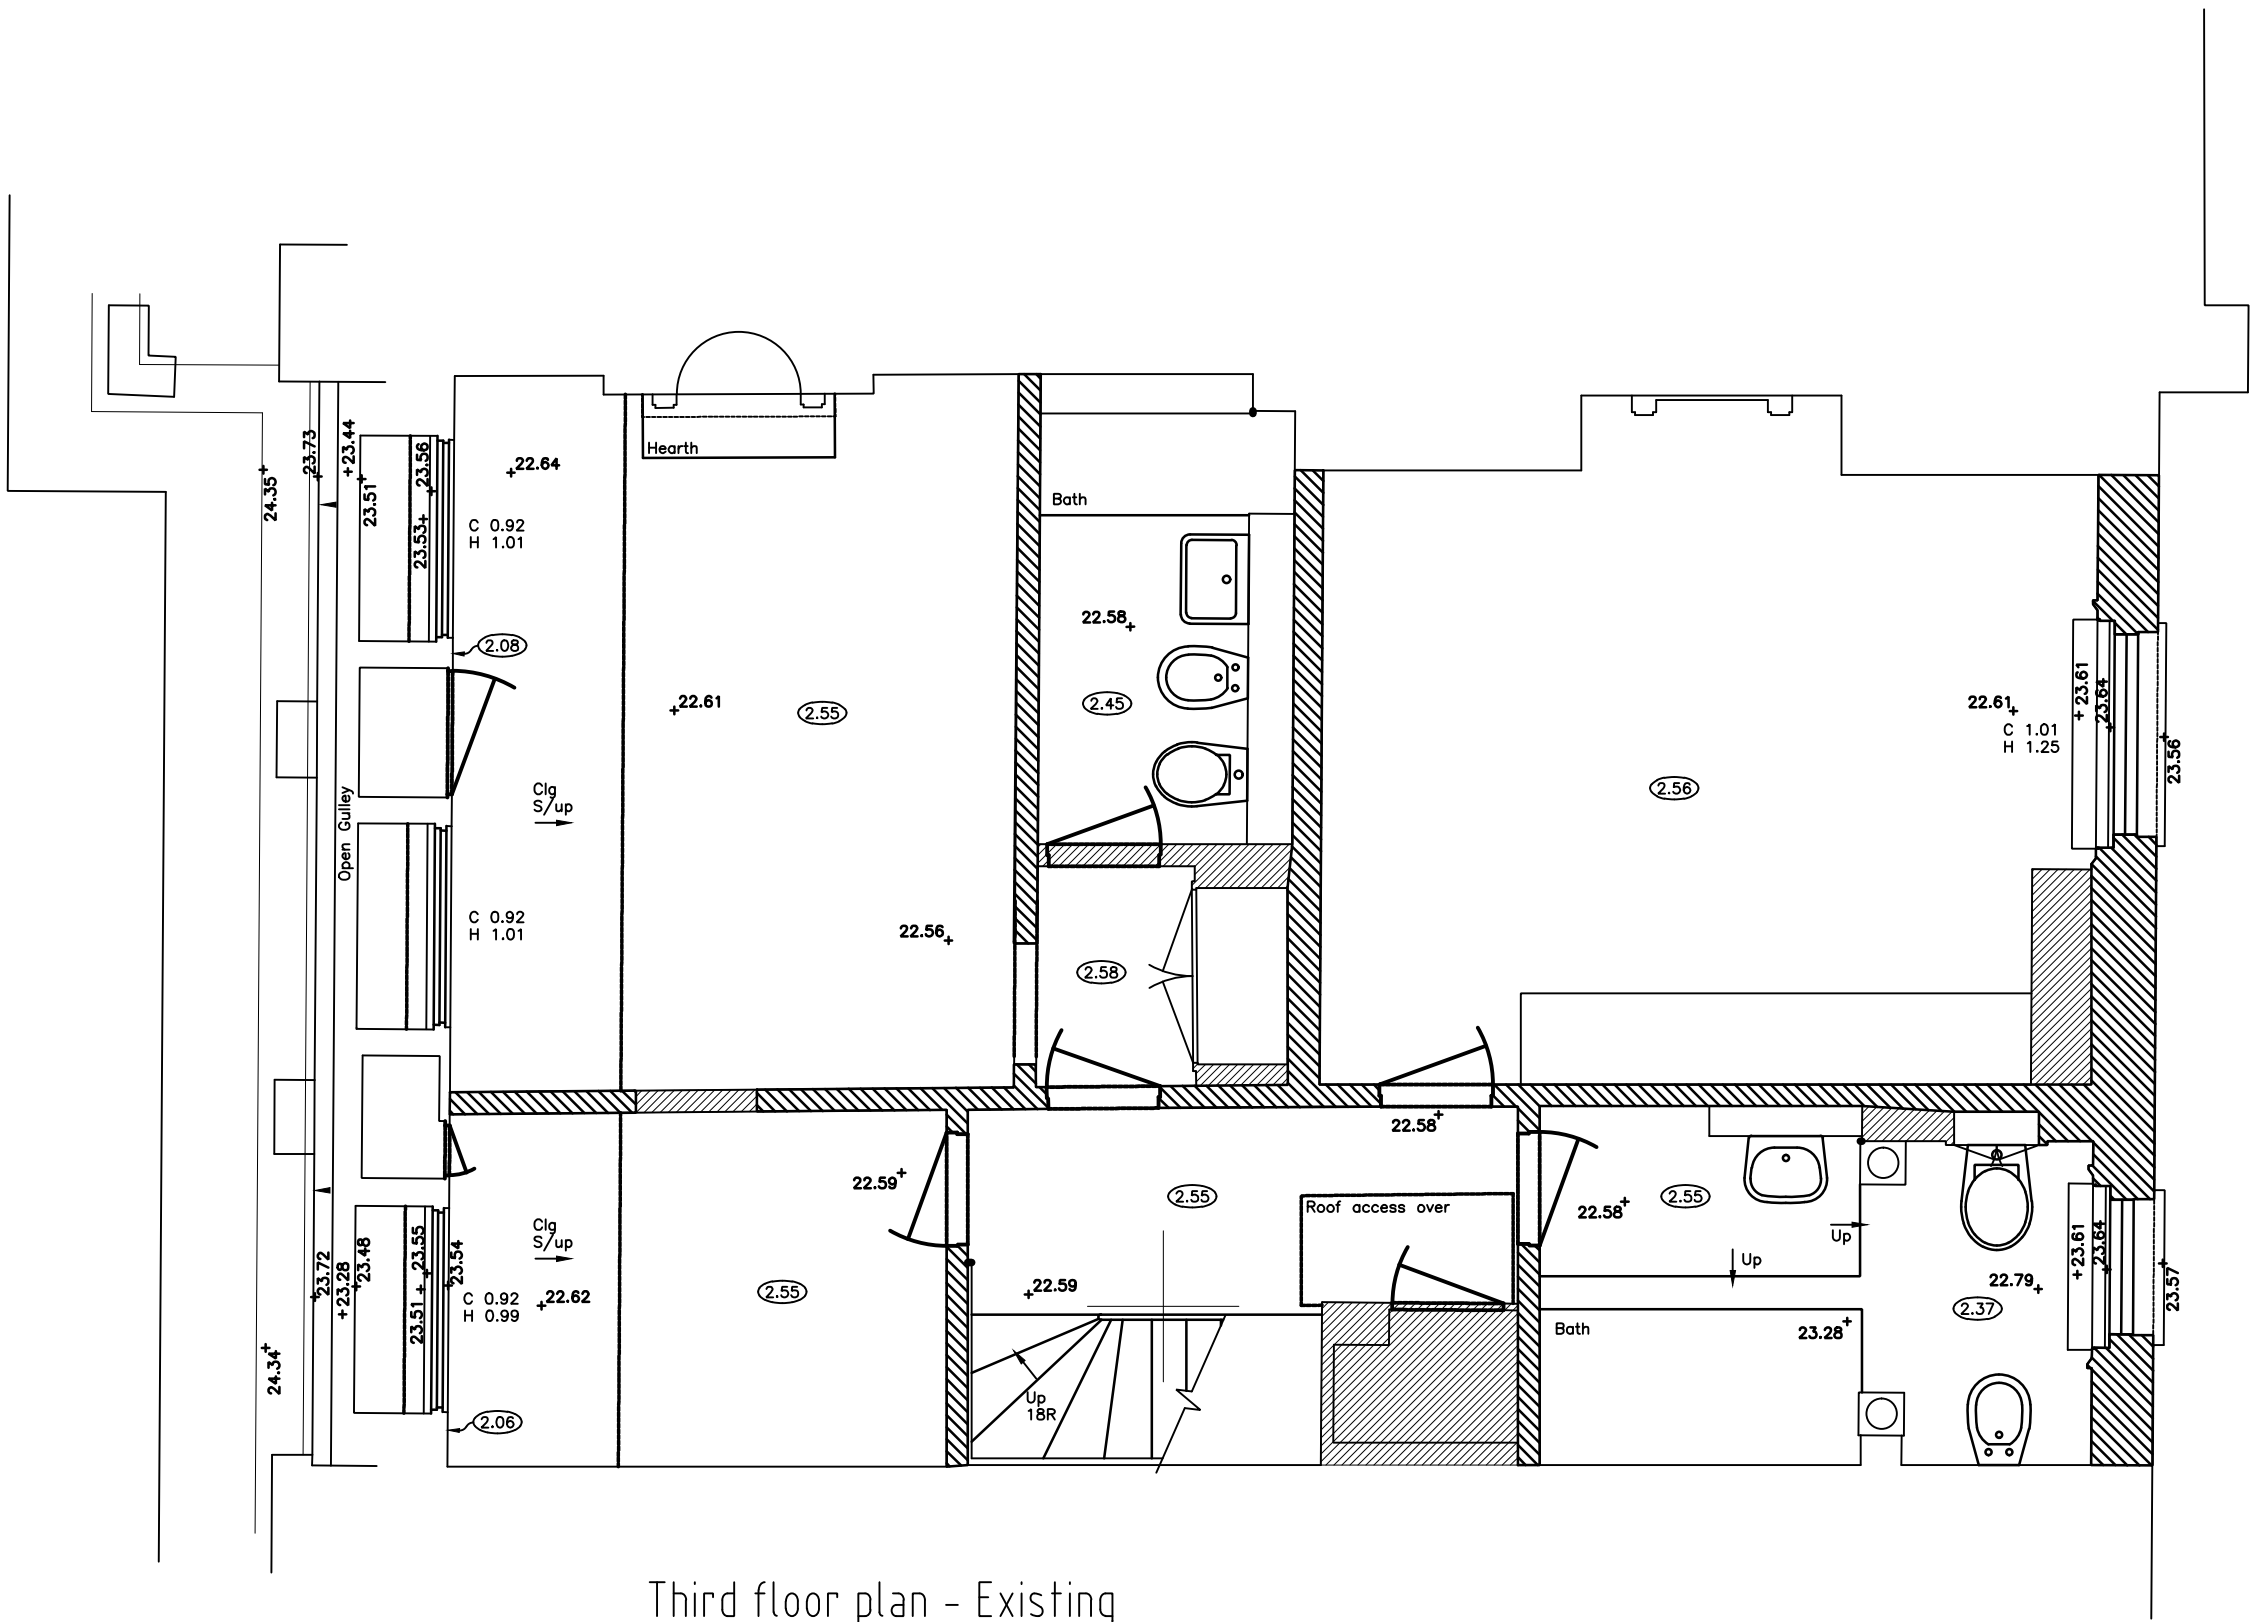

Third floor plan - Existing

- Existing walls to be retained
- Existing walls to be removed

Rev.	Revision Description.	Date	Initial	DRA
DRA - Denotes whether revision(s) affect the Designers Risk Assessment. "Yes" in this column will be accompanied by a note added to the drawing describing the new or increased/decreased risk. "No" in this column denotes no change to the DRA.				
<div><div><div></div><div><i>Baxter Glaysher Consulting</i> <i>Civil and Structural Engineers</i> 33-35 Bell Street Reigate Surrey RH2 7AW Tel.: 01737 240241 Fax: 01737 240341 Email: <a href="mailto:cadoffice@bg-consulting.co.uk">cadoffice@bg-consulting.co.uk</a></div></div></div>				
Client				
Project				
10 Gloucester Gate London				
Drawing Title				
Third Floor Plan				
Drawn	Checked	Approved	Contract / Drawing No.	Rev.
BS1			216057 D05	
Date May 2016	Scale @ A1	1:50		
Baxter Glaysher Consulting Ltd				
© Copyright; This drawing is the property of Baxter Glaysher Consulting Ltd. Copyright is reserved by them and the drawing is issued on the condition that it is not copied either wholly, or in part, without the consent in writing of Baxter Glaysher Consulting Ltd.				