


01 Location plan 1:1250
10_00 Existing

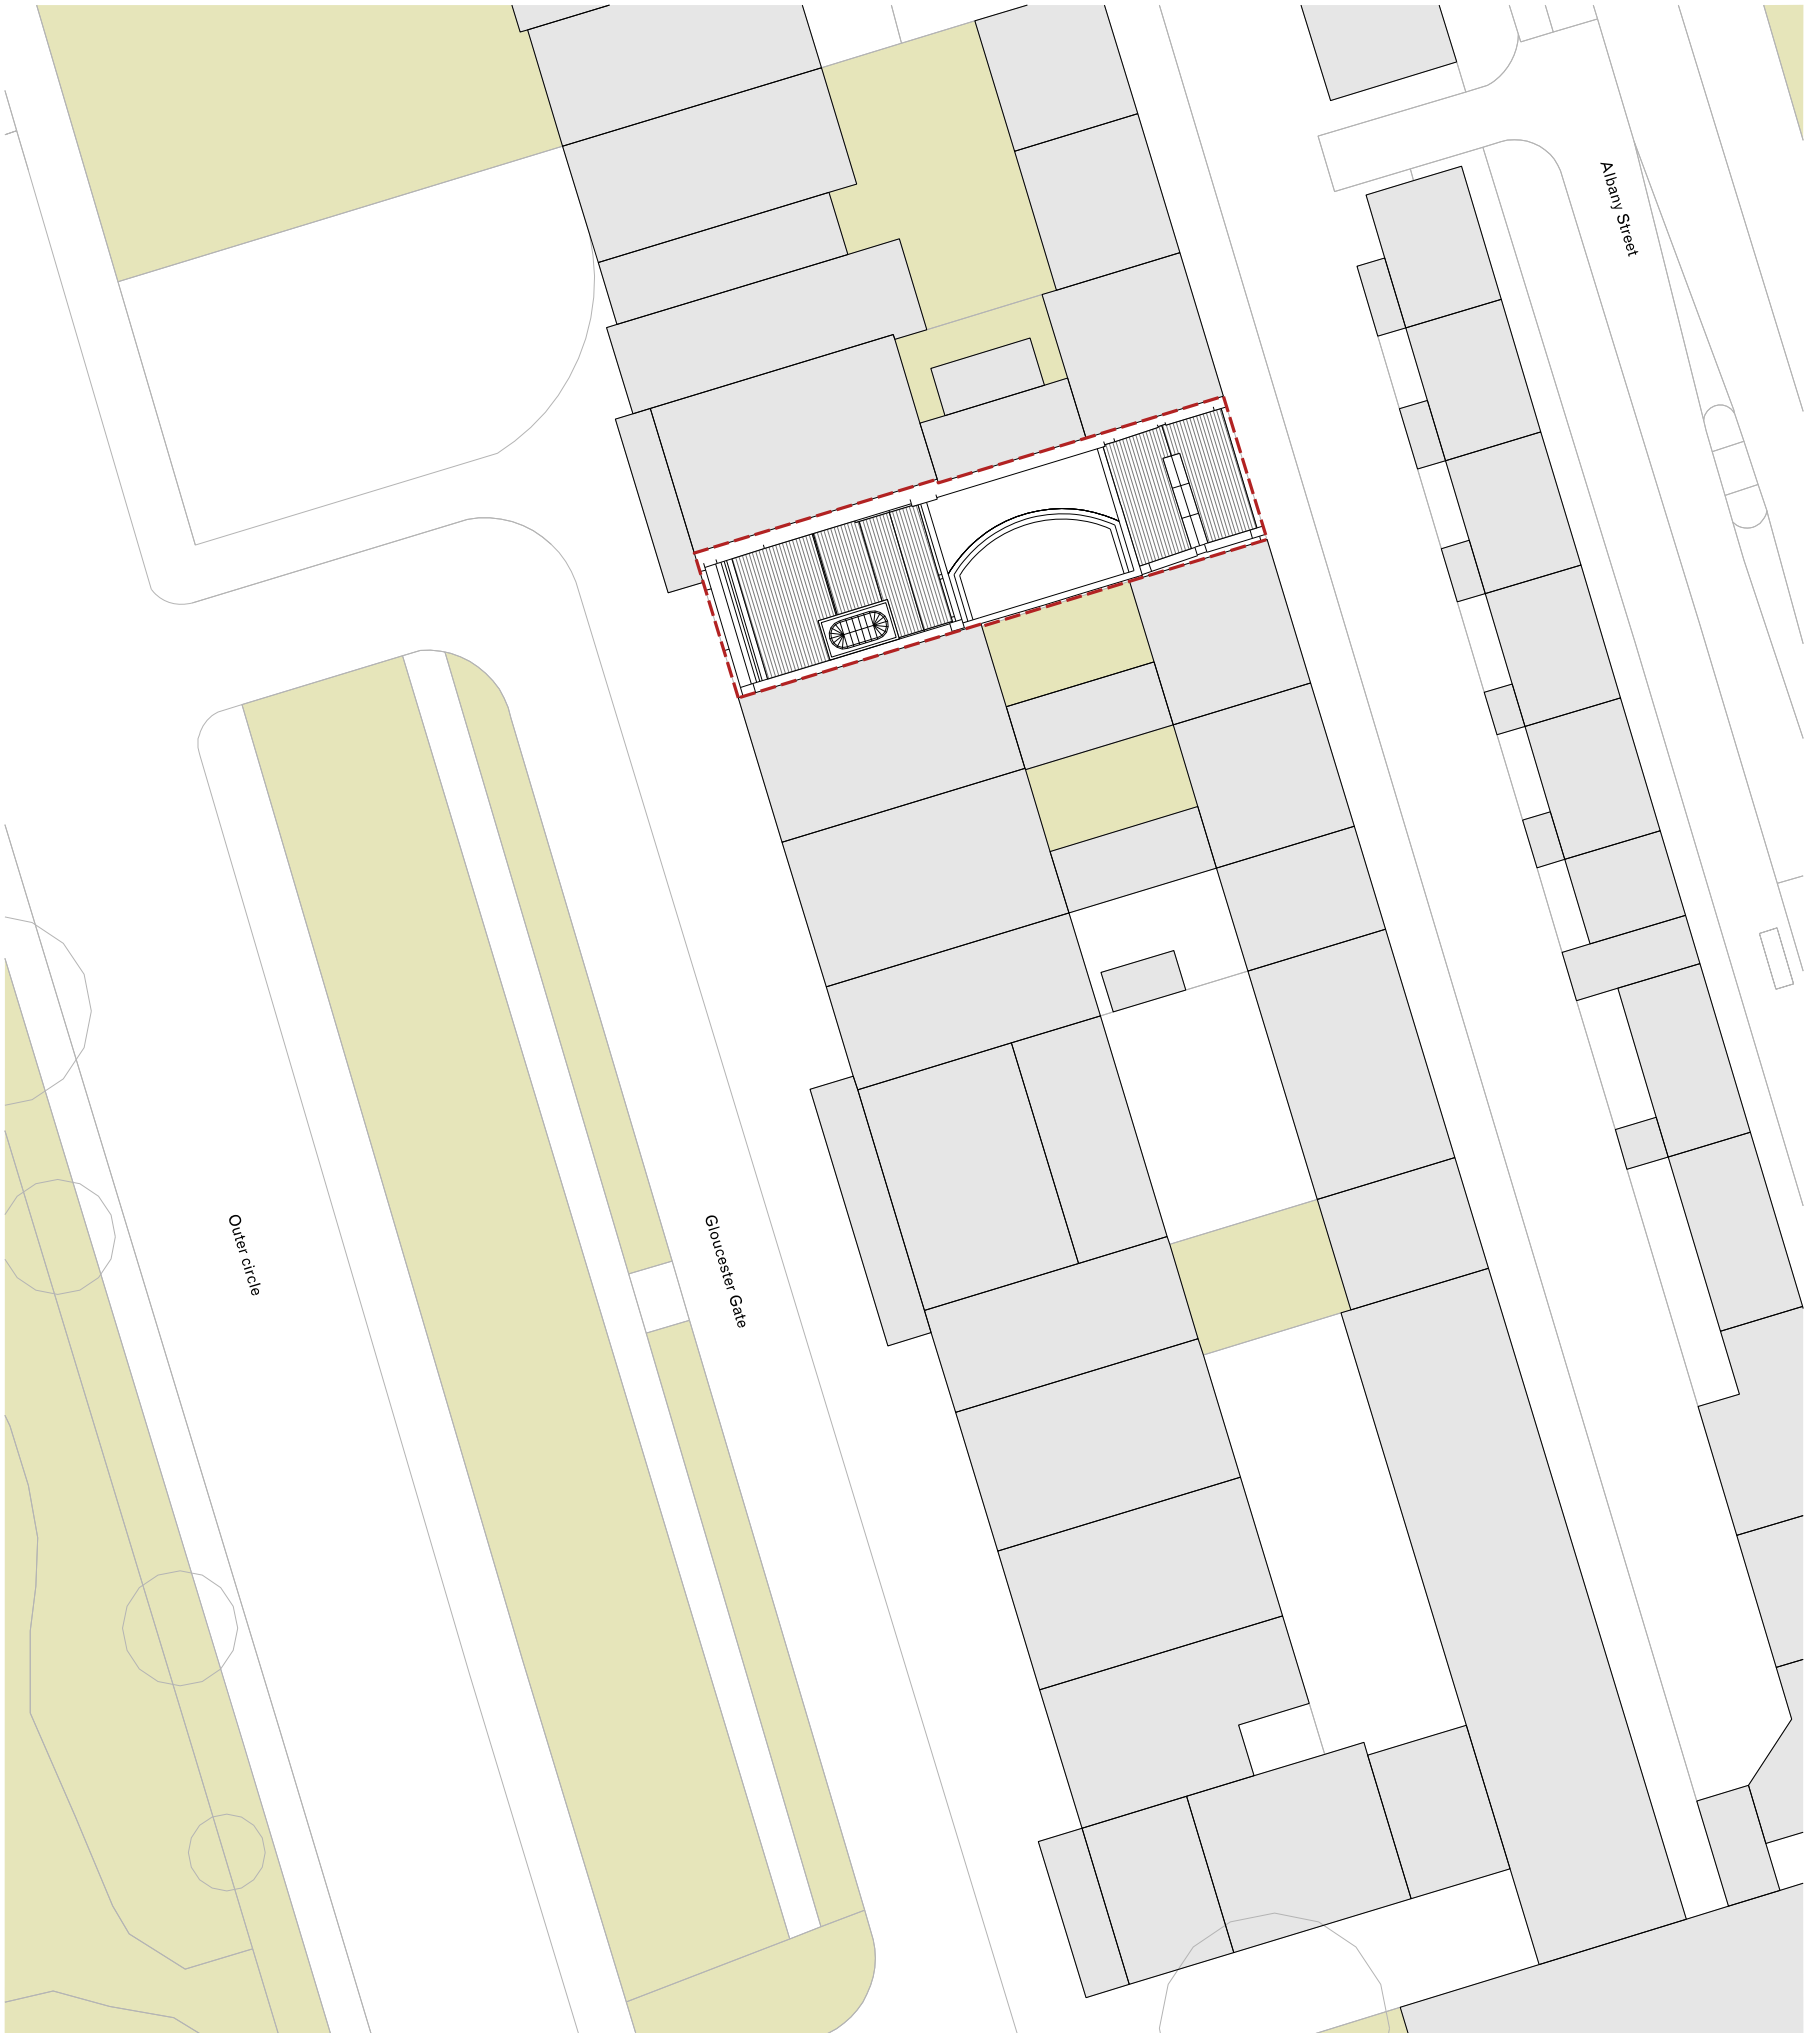

02 Block plan 1:200
10_00 Proposed

General notes:
Do not scale from drawings.
Errors to be reported immediately to the Architect.
To be read in conjunction with all relevant Architects', Services and Structural Engineers' drawings.
All existing site, tree and building information has been compiled from different sources.
All dimensions to be checked on site.

Rev.	Date	Description	Drawn	Check
------	------	-------------	-------	-------



GC Office

7 Roland Mansions
142 Old Brompton Road
London SW7 4NP
T +44 207 313 3949
www.gcoffice.co.uk

Project
10 Gloucester Gate

Project number
01

Client
Mr and Mrs Salem

© GC Office Ltd.


Drawing name
Location and block plan

Drawing number
10_00

Date
Scale / Format
Drawn / Checked
Approved
CAD Reference

1:200 1:1250 / A1
GFA
01_10_00

Issue
00

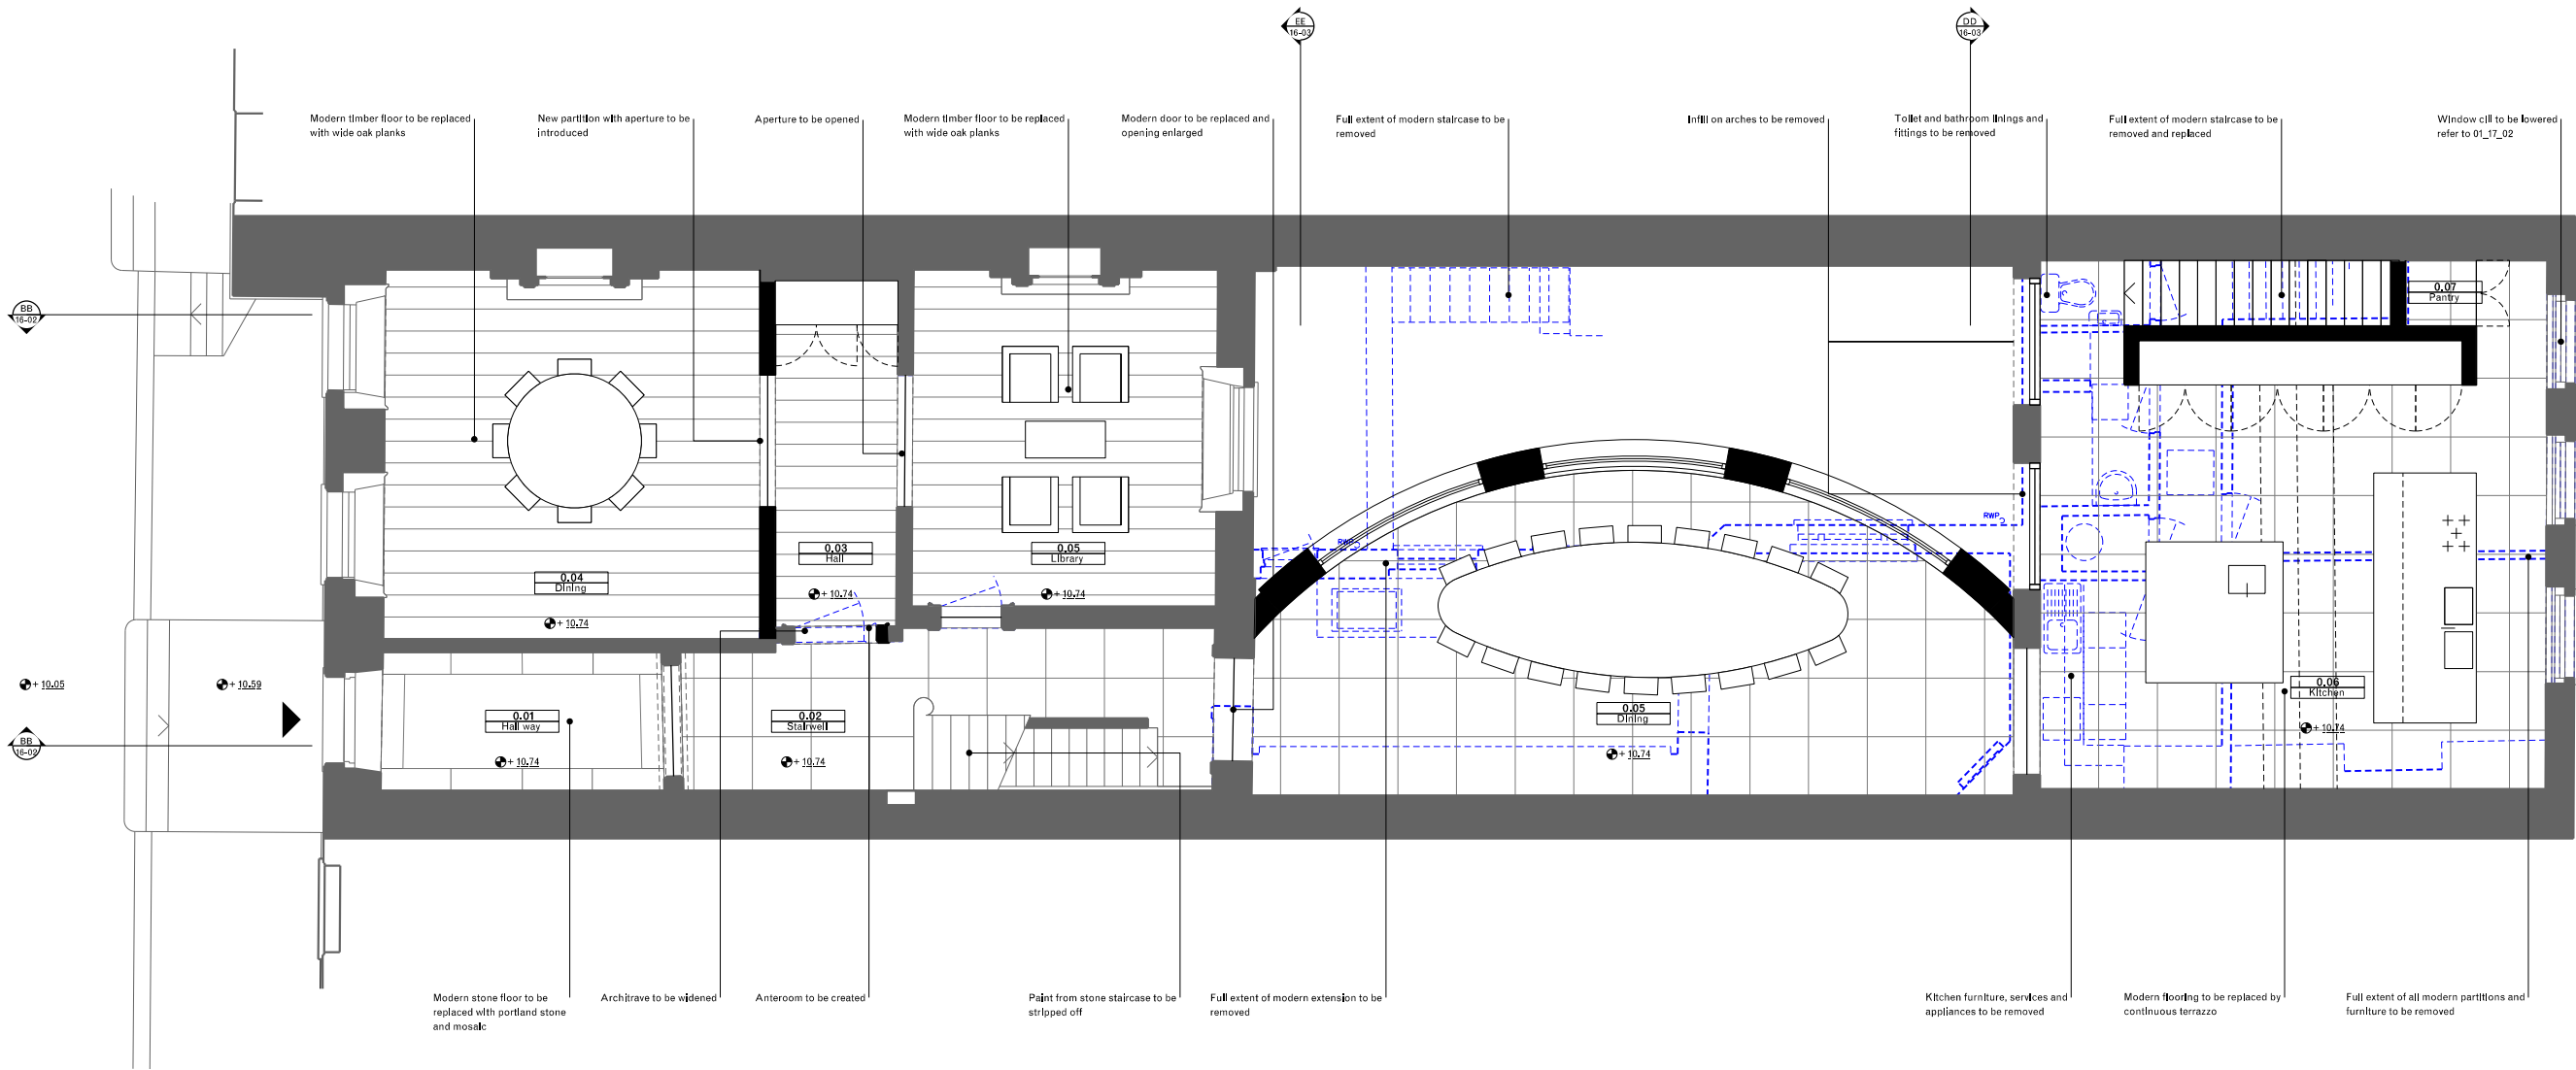

01 Ground floor
11_00 Proposed plan

General notes:
Do not scale from drawings.
Errors to be reported immediately to the Architect.
To be read in conjunction with all relevant Architects', Services and Structural Engineers' drawings.
All existing site, tree and building information has been compiled from different sources.
All dimensions to be checked on site.

Rev.	Date	Description	Drawn	Check
------	------	-------------	-------	-------

GC Office

7 Roland Mansions
142 Old Brompton Road
London SW7 4NP
T +44 207 313 3949
www.gcoffice.co.uk

Project
10 Gloucester Gate

Project number
01

Client
Mr and Mrs Salem

© GC Office Ltd.

Drawing name
**Proposed plan
Ground floor**

Drawing number
11_00


Date
24/06/2016

Scale / Format
1:50 / A1

Drawn / Checked
Approved

CAD Reference
01_11_00

Issue
00

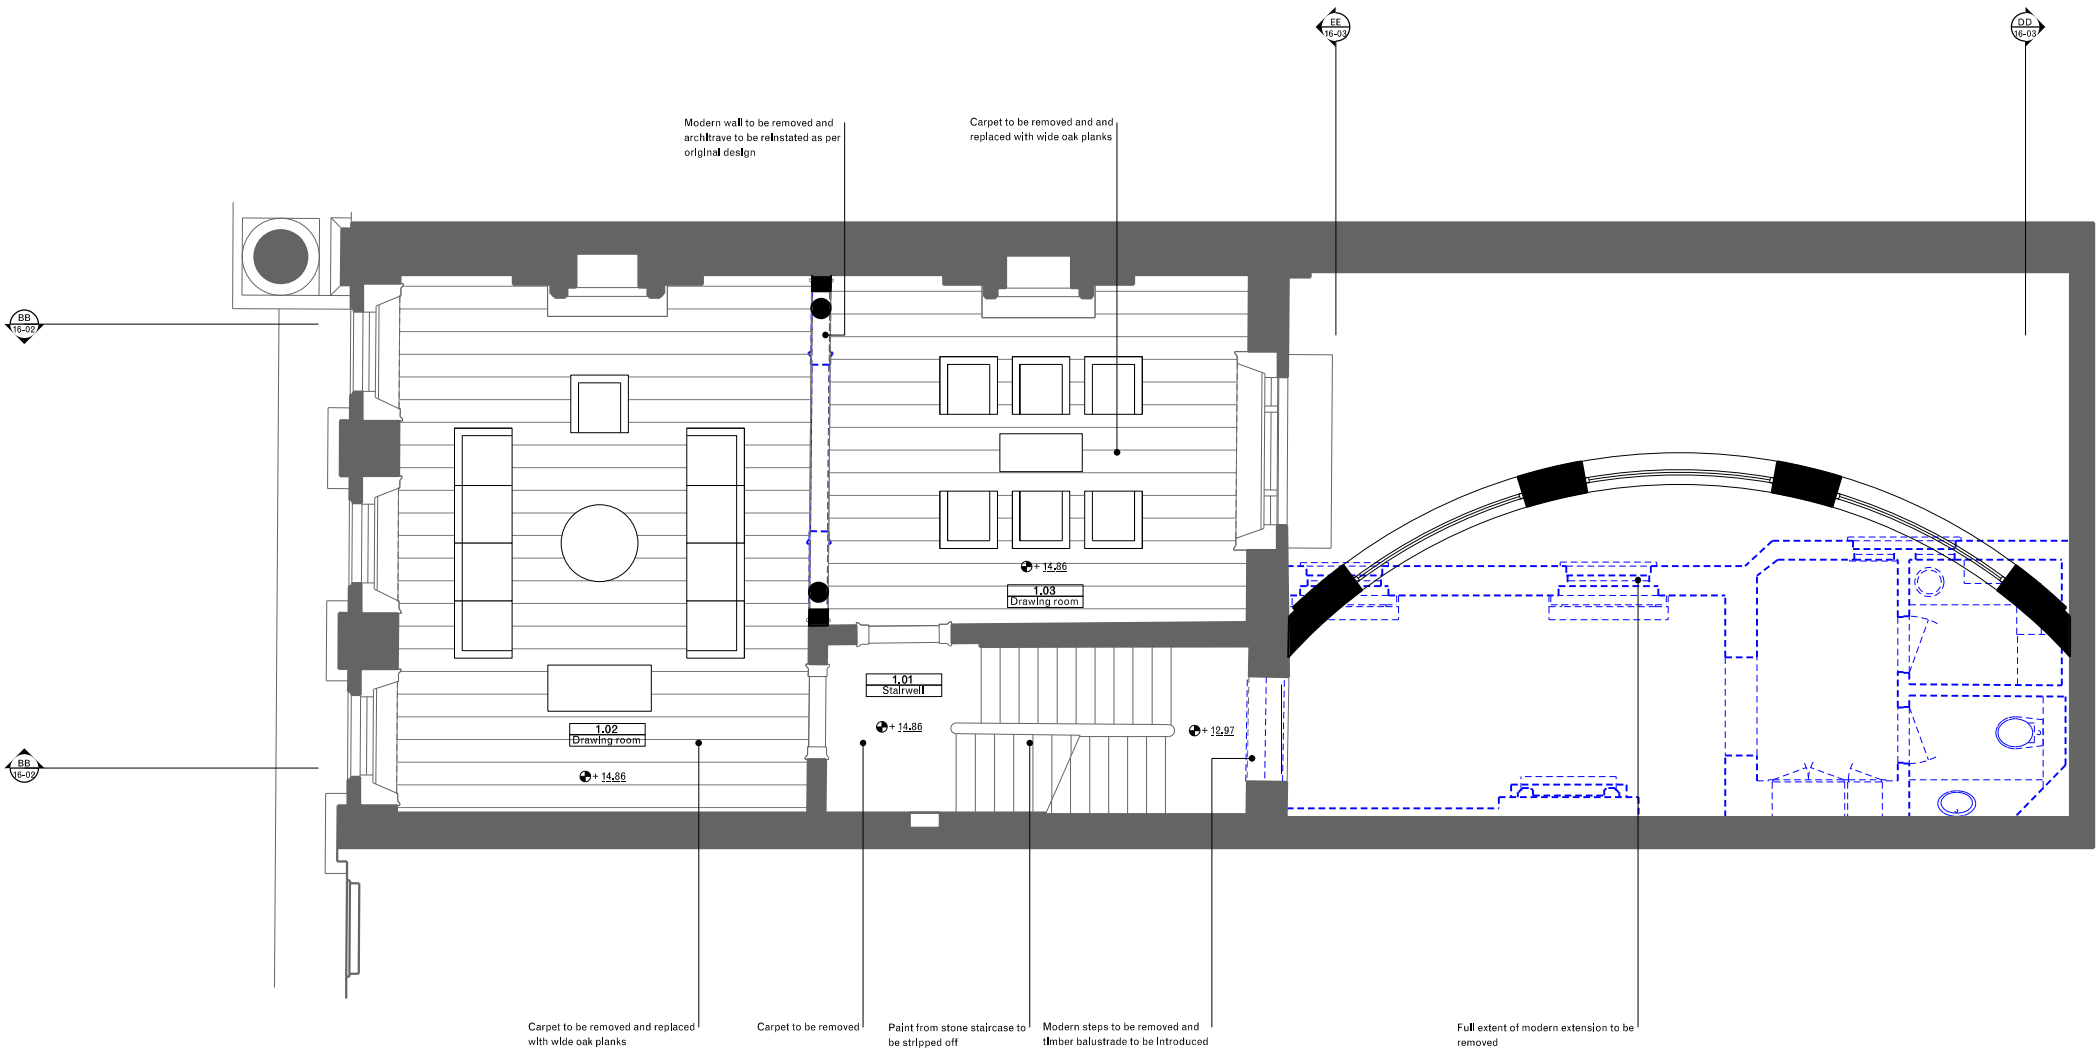

01 First floor
11_01 Proposed plan

General notes:
Do not scale from drawings.
Errors to be reported immediately to the Architect.
To be read in conjunction with all relevant Architects', Services and Structural Engineers' drawings.
All existing site, tree and building information has been compiled from different sources.
All dimensions to be checked on site.

Rev.	Date	Description	Drawn	Check
------	------	-------------	-------	-------

GC Office

7 Roland Mansions
142 Old Brompton Road
London SW7 4NP
T +44 207 313 3949
www.gcoffice.co.uk

Project Project number

10 Gloucester Gate 01

Client


Mr and Mrs Salem

© GC Office Ltd.

Drawing name Drawing number

Proposed plan 11_01
First floor

Date 24/06/2016 Issue
Scale / Format 1:50 / A1 00
Drawn / Checked
Approved GFA
CAD Reference 01_11_01

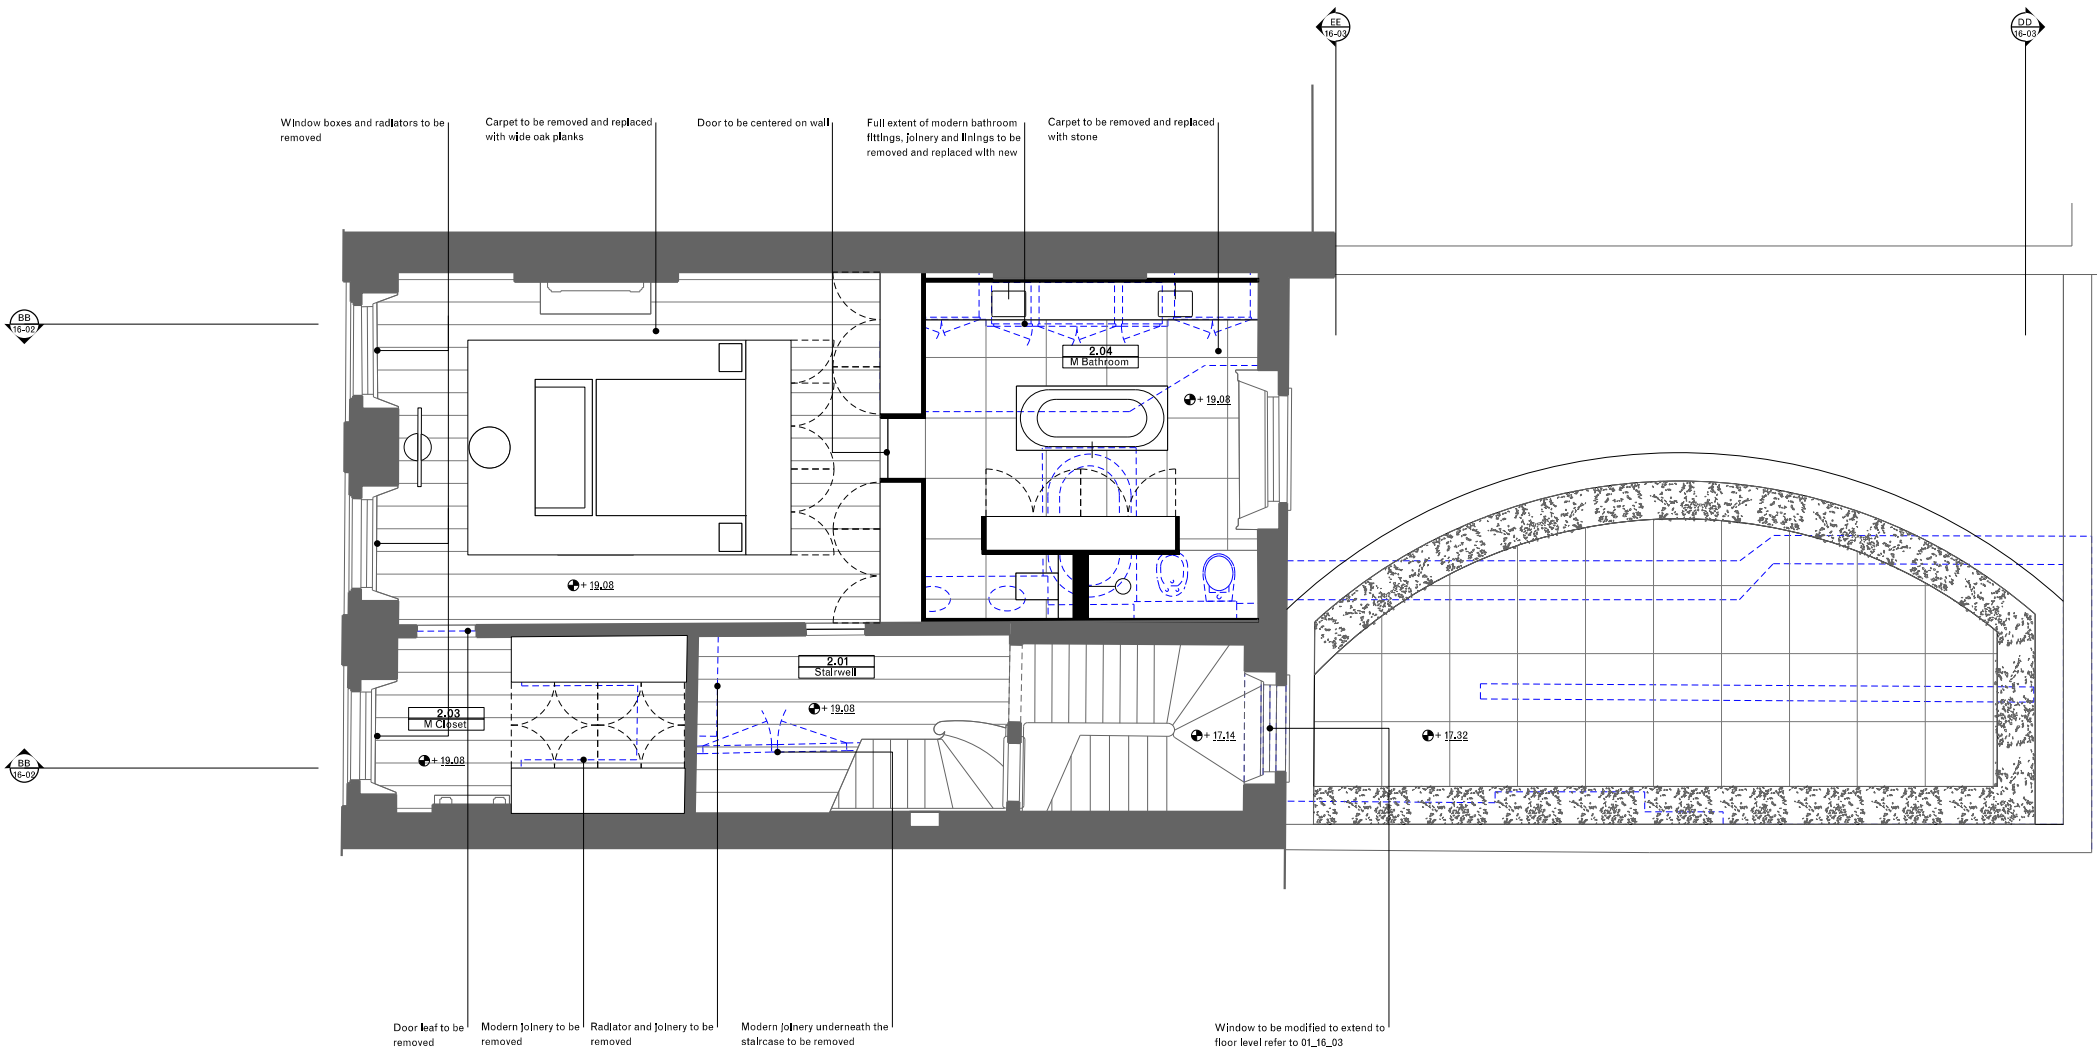

01 Second floor
11_02 Proposed plan

General notes:
Do not scale from drawings.
Errors to be reported immediately to the Architect.
To be read in conjunction with all relevant Architects', Services and Structural Engineers' drawings.
All existing site, tree and building information has been compiled from different sources.
All dimensions to be checked on site.

Rev.	Date	Description	Drawn	Check
------	------	-------------	-------	-------

GC Office

7 Roland Mansions
142 Old Brompton Road
London SW7 4NP
T +44 207 313 3949
www.gcoffice.co.uk

Project Project number

10 Gloucester Gate

01

Client

Mr and Mrs Salem


© GC Office Ltd.

Drawing name Drawing number

Proposed plan
Second floor

11_02

Date 24/06/2016 Issue
Scale / Format 1:50 / A1 00
Drawn / Checked
Approved GFA
CAD Reference 01_11_02

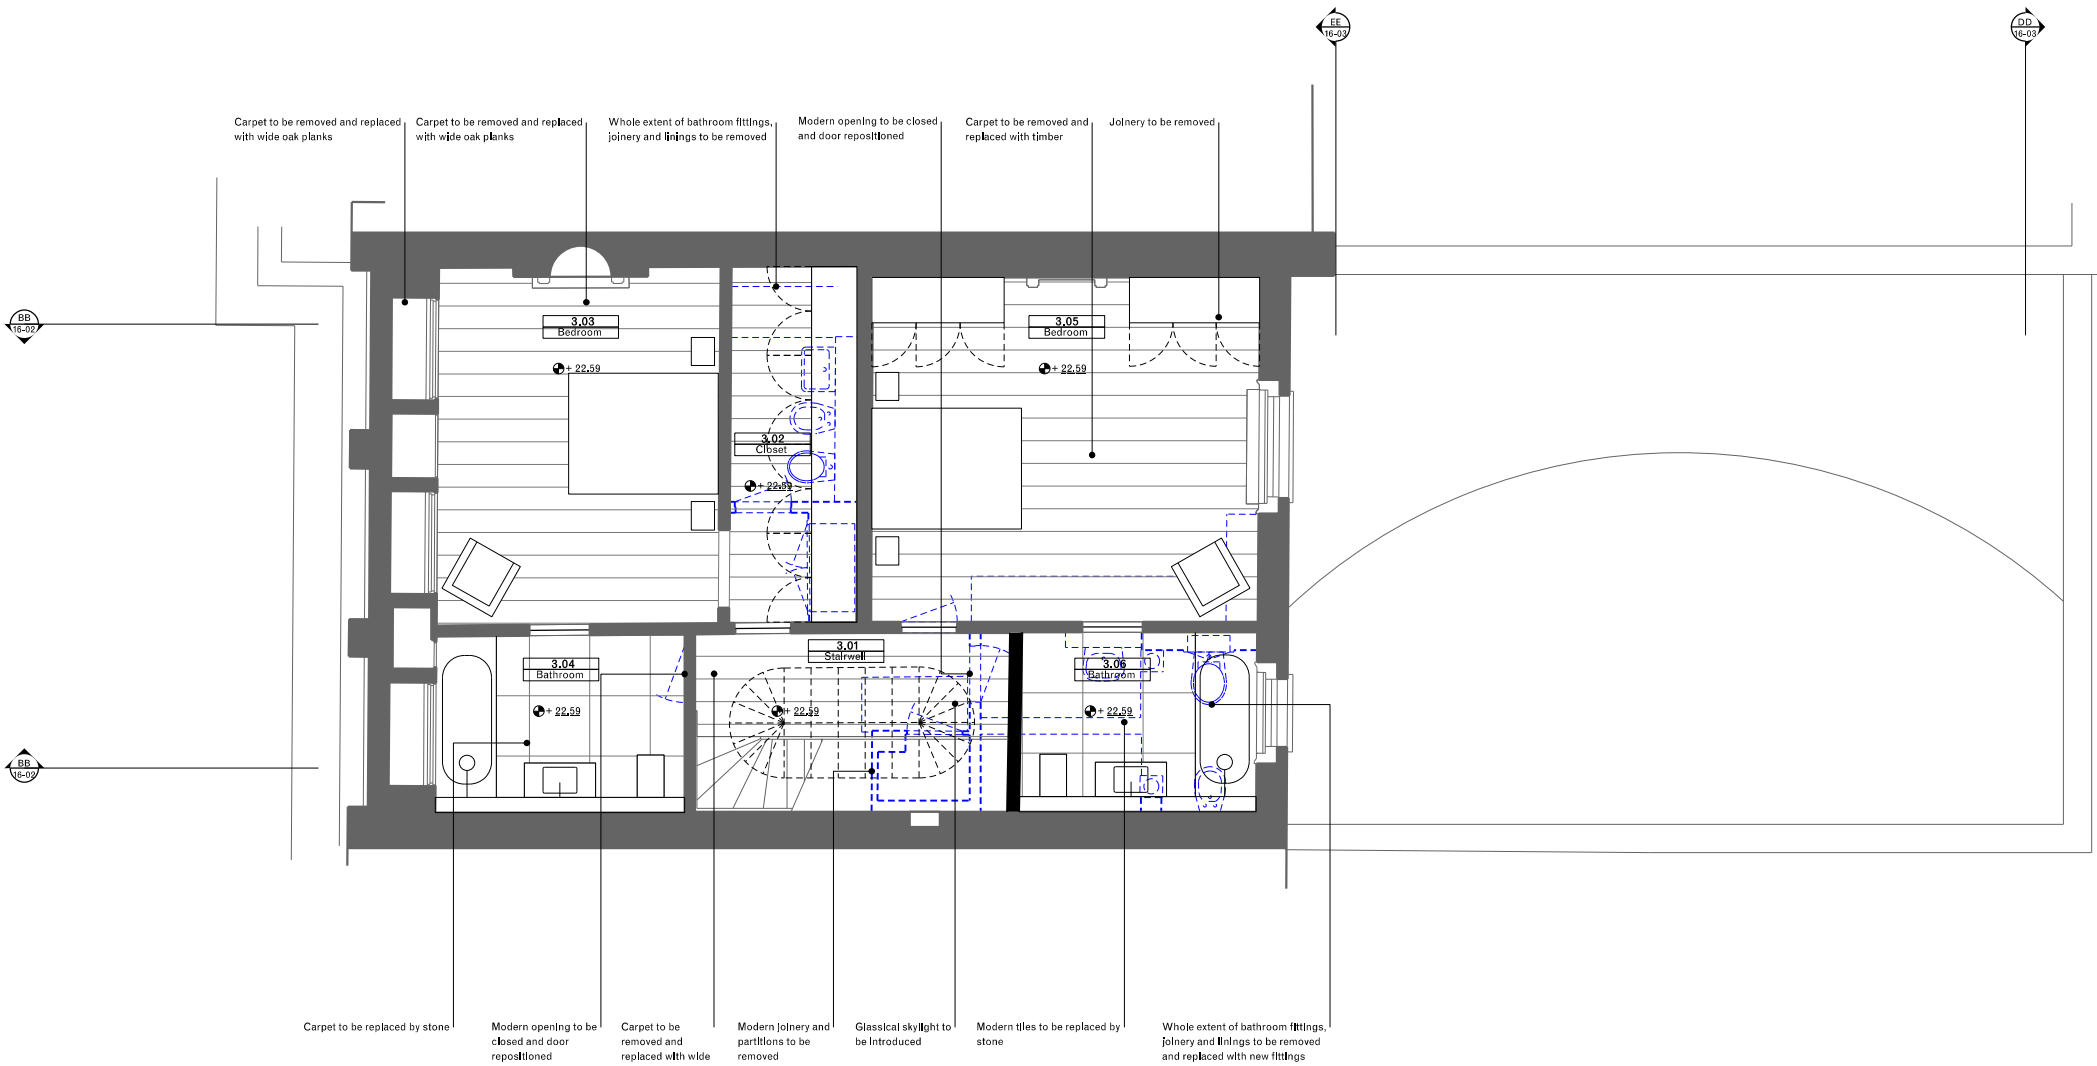

01 Third floor
11_03 Proposed plan

General notes:

Do not scale from drawings.
Errors to be reported immediately to the Architect.
To be read in conjunction with all relevant Architects', Services and Structural Engineers' drawings.
All existing site, tree and building information has been compiled from different sources.
All dimensions to be checked on site.

Rev.	Date	Description	Drawn	Check
------	------	-------------	-------	-------

GC Office

7 Roland Mansions
142 Old Brompton Road
London SW7 4NP
T +44 207 313 3949
www.gcoffice.co.uk

Project Project number

10 Gloucester Gate

01

Client

Mr and Mrs Salem


© GC Office Ltd.

Drawing name Drawing number

Proposed plan
Third floor

11_03

Date	24/06/2016	Issue
Scale / Format	1:50 / A1	00
Drawn / Checked		
Approved	GFA	
CAD Reference	01_11_03	

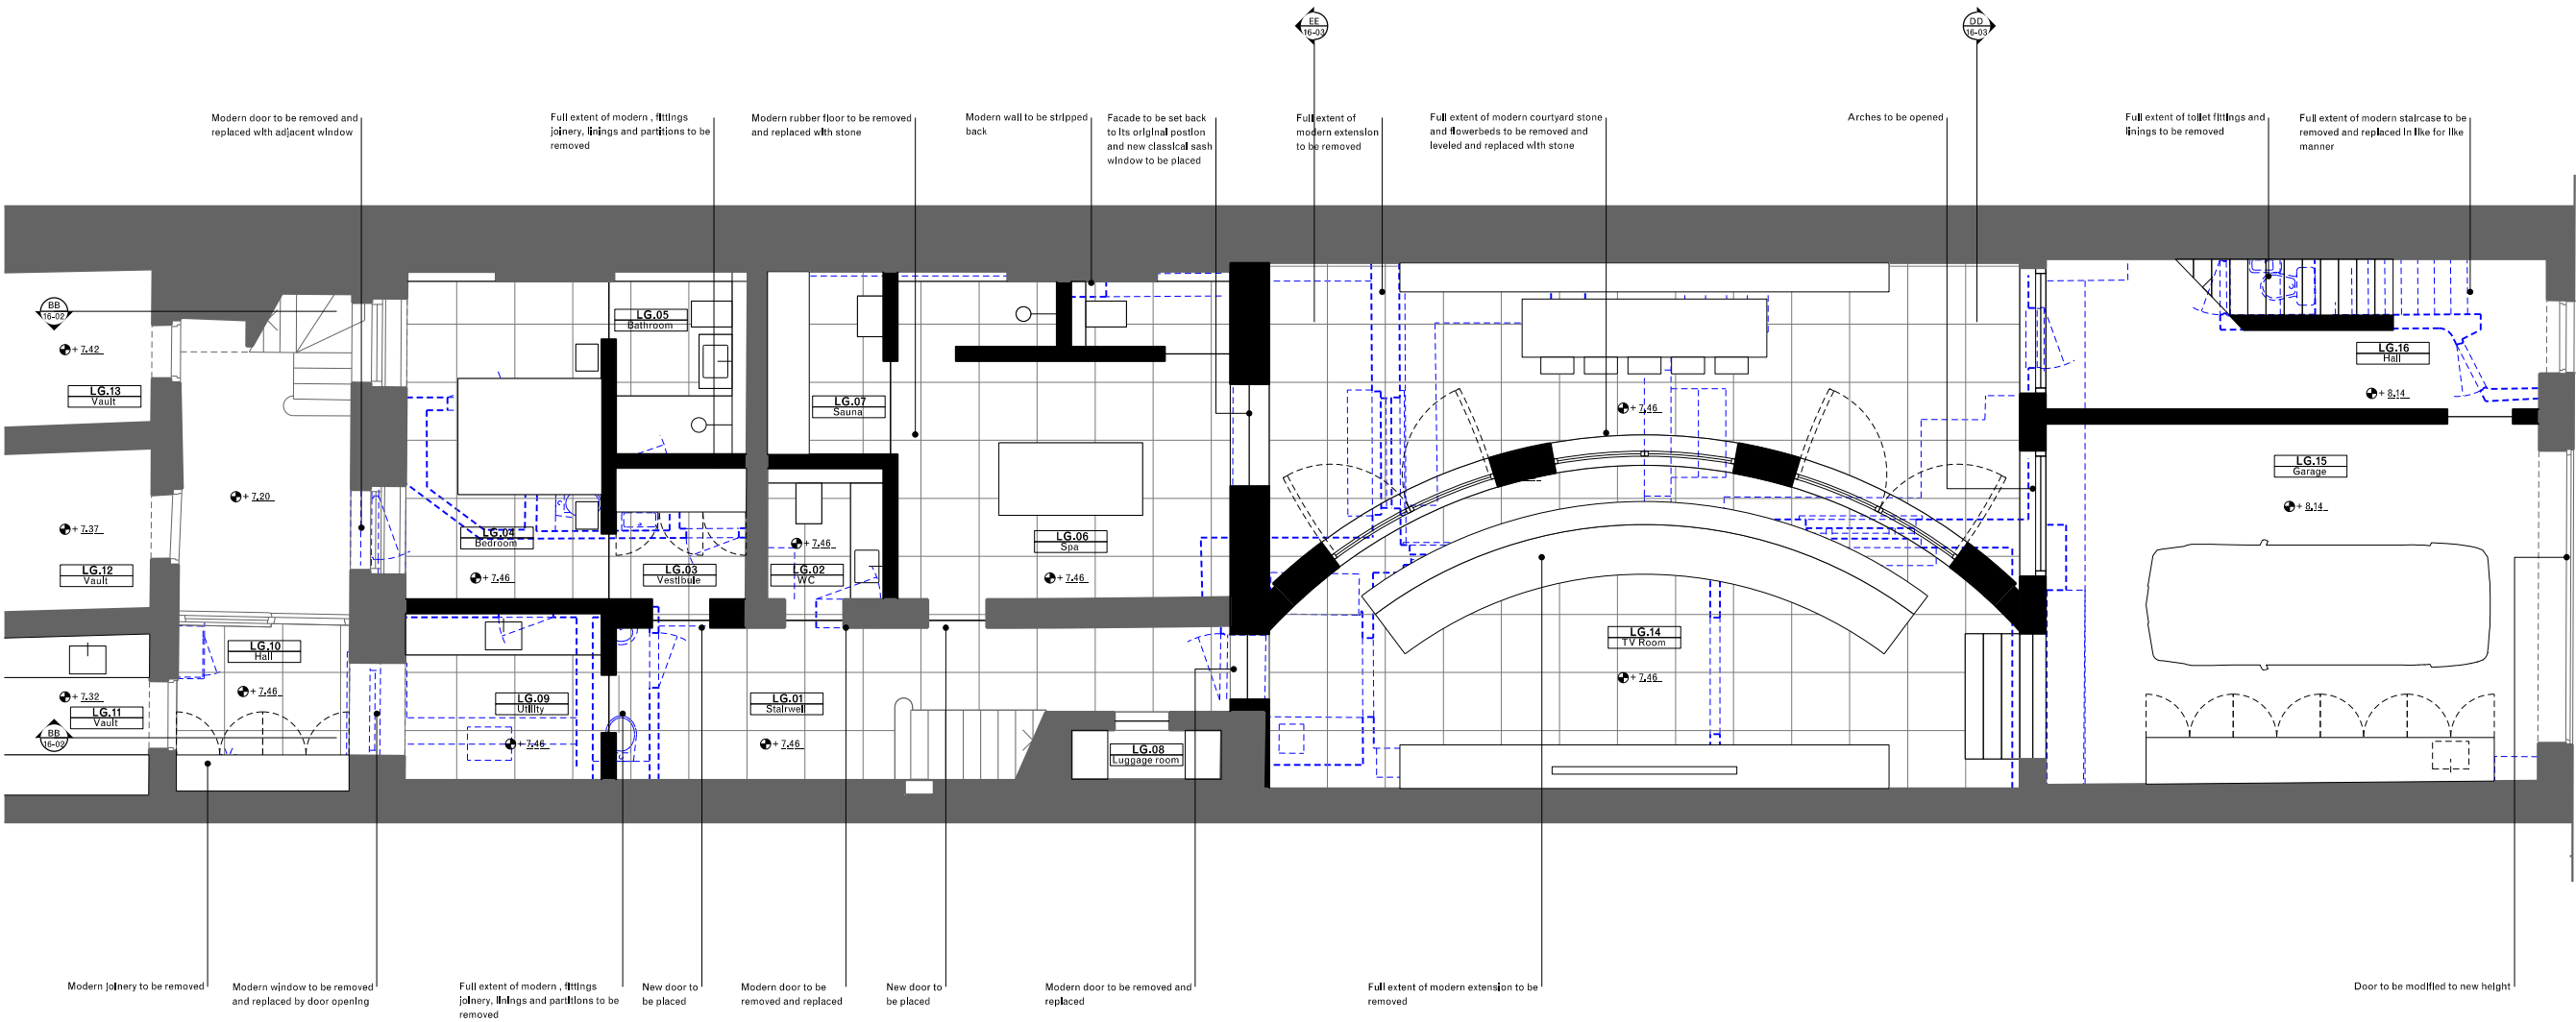

01 Lower ground floor
11_04 Proposed plan

General notes:
Do not scale from drawings.
Errors to be reported immediately to the Architect.
To be read in conjunction with all relevant Architects', Services and Structural Engineers' drawings.
All existing site, tree and building information has been compiled from different sources.
All dimensions to be checked on site.

Rev.	Date	Description	Drawn	Check
------	------	-------------	-------	-------

GC Office

7 Roland Mansions
142 Old Brompton Road
London SW7 4NP
T +44 207 313 3949
www.gcoffice.co.uk

Project	Project number
---------	----------------

10 Gloucester Gate

01

Client

Mr and Mrs Salem


© GC Office Ltd.

Drawing name	Drawing number
--------------	----------------

Proposed plan
Lower ground floor

11_04

Date	24/06/2016	Issue
Scale / Format	1:50 / A1	00
Drawn / Checked		
Approved	GFA	
CAD Reference	01_11_04	

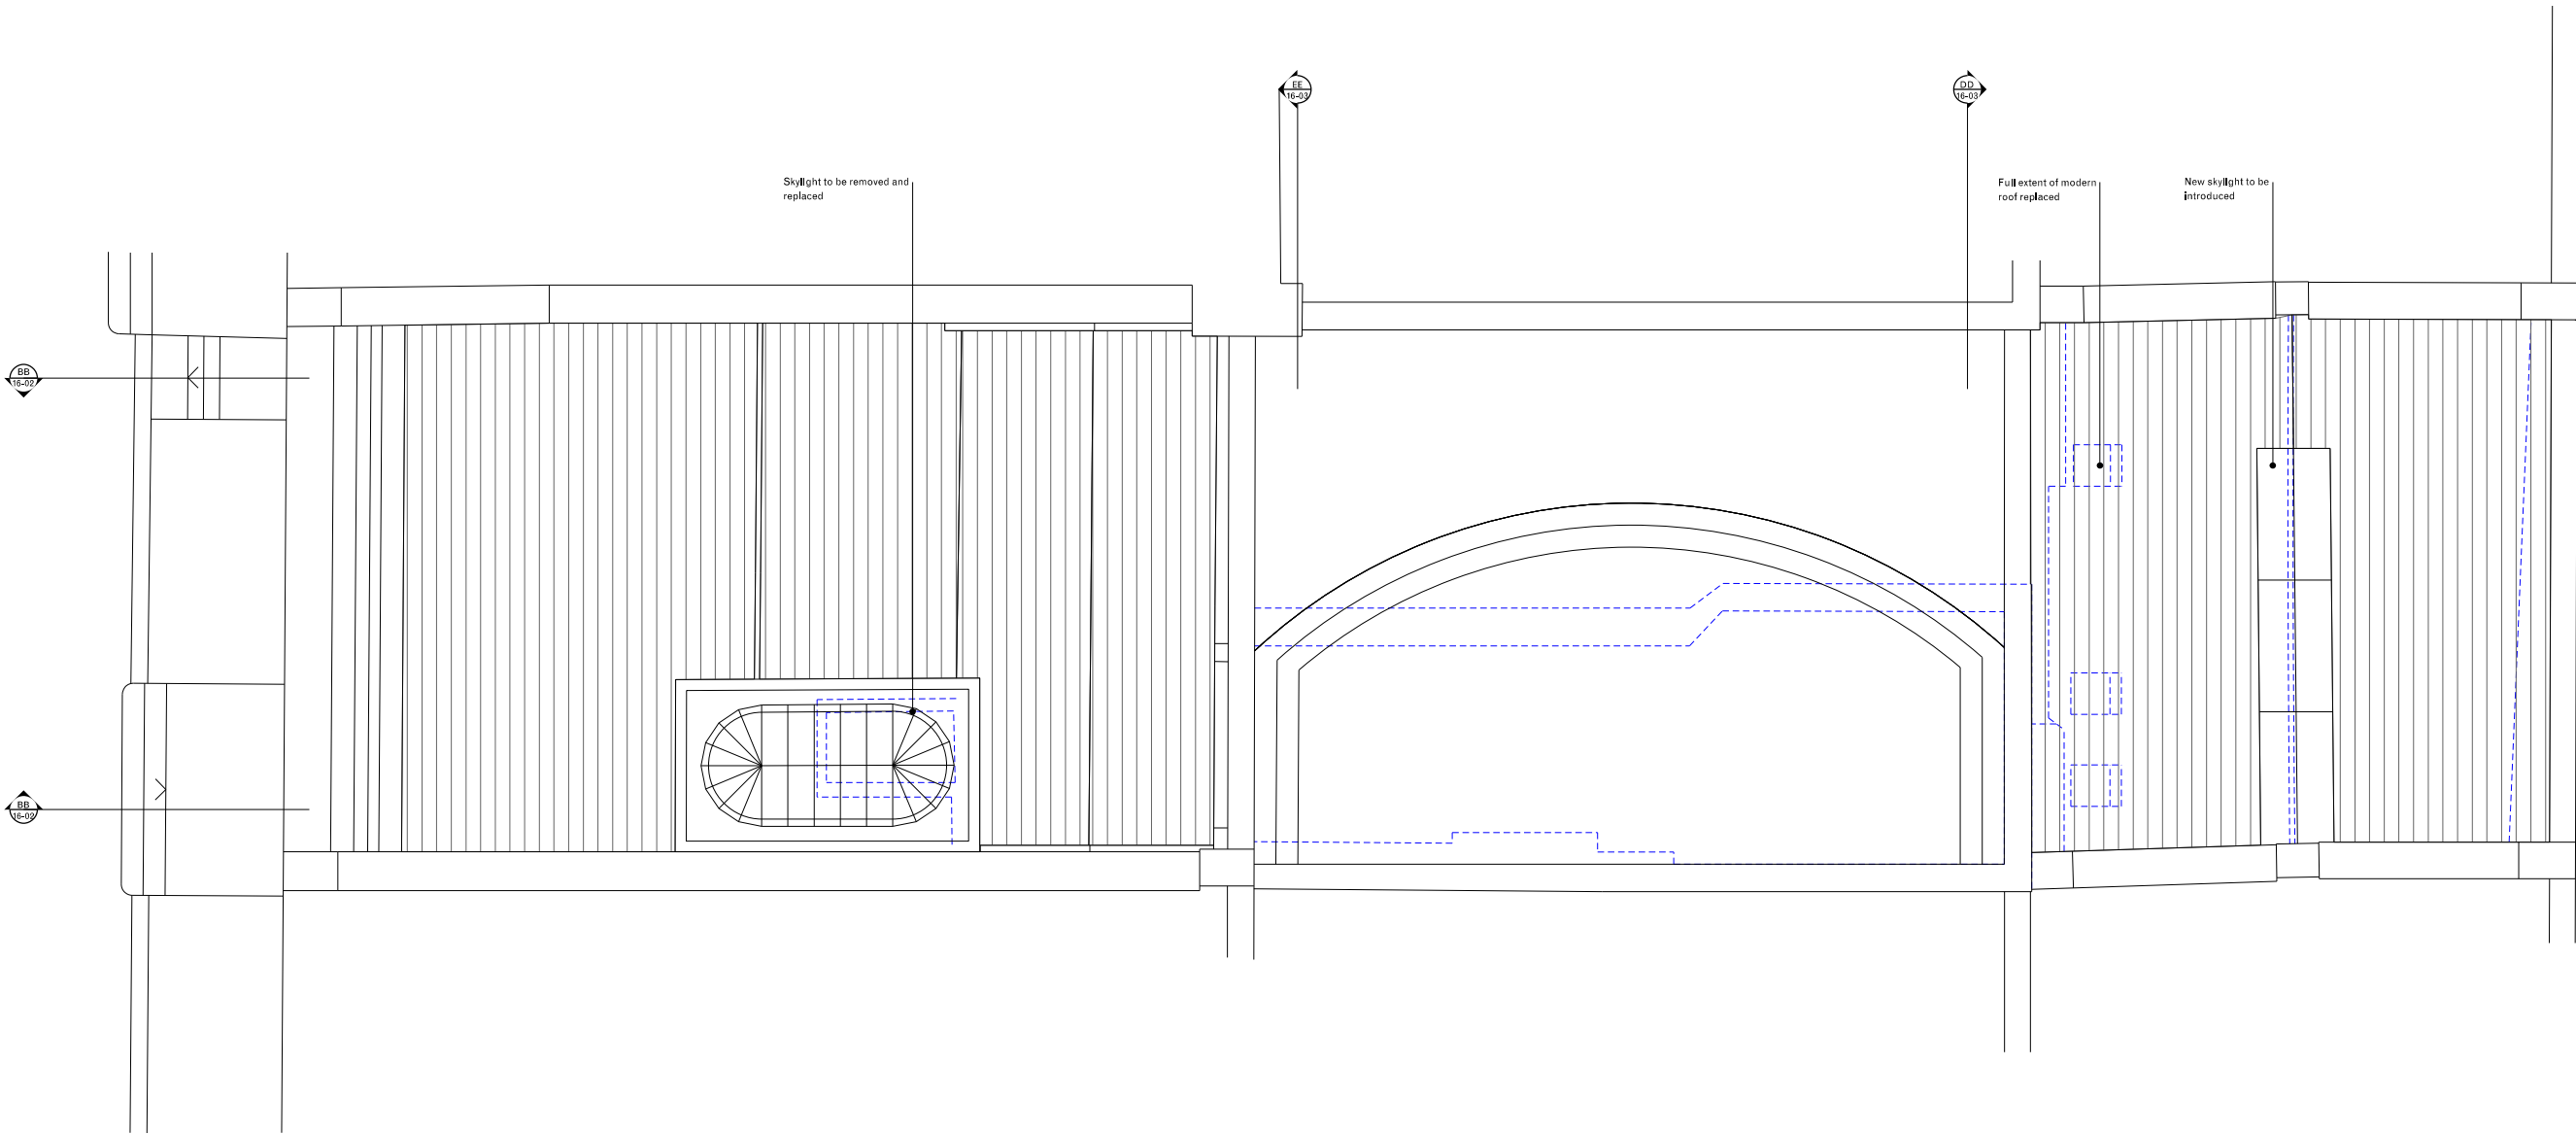

01 Roof
11_05 Proposed plan

General notes:
Do not scale from drawings.
Errors to be reported immediately to the Architect.
To be read in conjunction with all relevant Architects', Services and Structural Engineers' drawings.
All existing site, tree and building information has been compiled from different sources.
All dimensions to be checked on site.

Rev.	Date	Description	Drawn	Check
------	------	-------------	-------	-------

GC Office

7 Roland Mansions
142 Old Brompton Road
London SW7 4NP
T +44 207 313 3949
www.gcoffice.co.uk


Project	Project number
10 Gloucester Gate	01

Client
Mr and Mrs Salem


© GC Office Ltd.

Drawing name	Drawing number
Proposed plan Roof	11_05

Date	24/06/2016	Issue
Scale / Format	1:50 / A1	00
Drawn / Checked	GFA	
Approved	01_11_05	
CAD Reference		

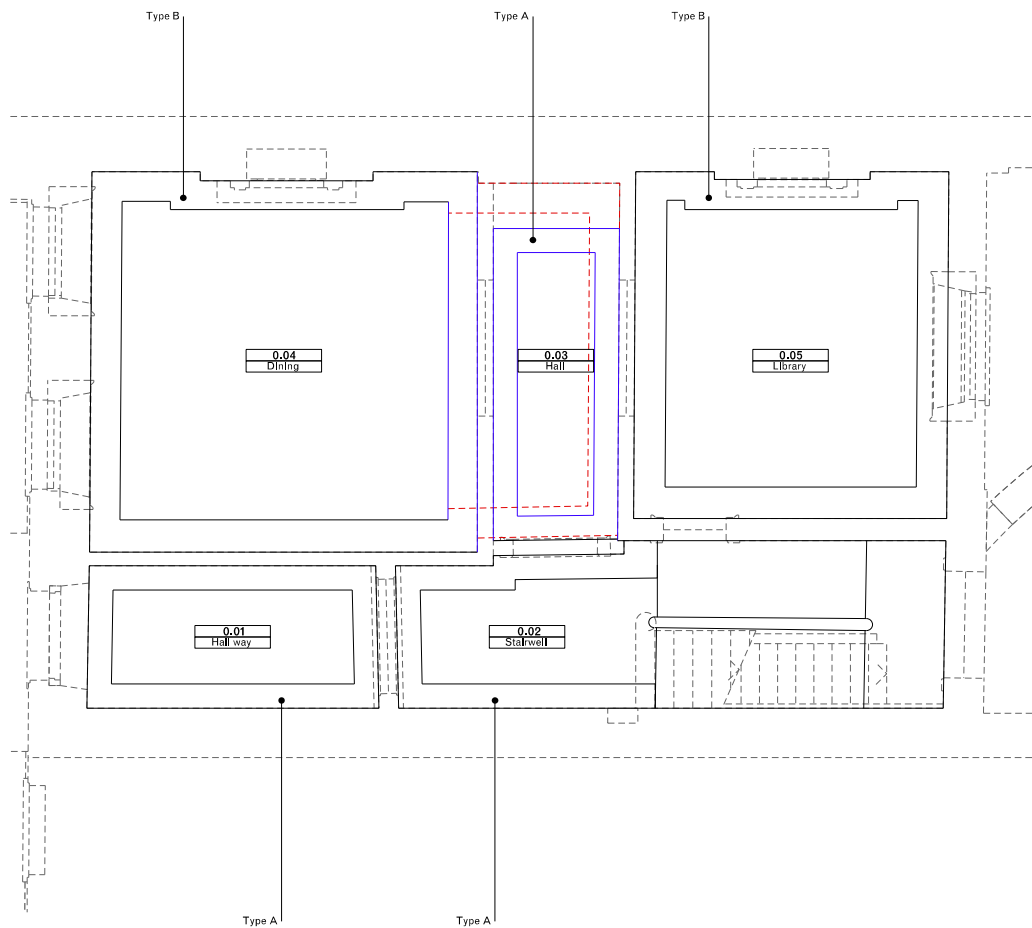

01 Ground floor
12_00 Reflected ceiling plan

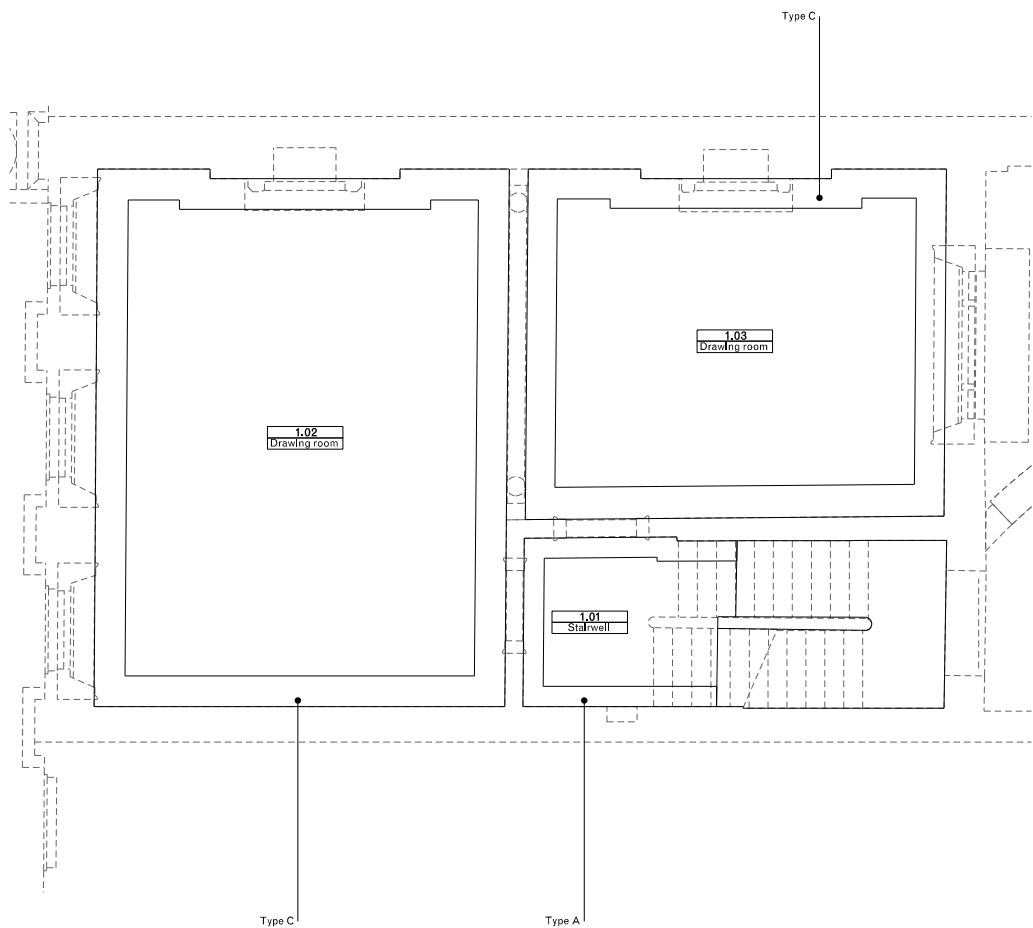

02 First floor
12_00 Reflected ceiling plan

General notes:

Do not scale from drawings.
Errors to be reported immediately to the Architect.
To be read in conjunction with all relevant Architects', Services and Structural Engineers' drawings.
All existing site, tree and building information has been compiled from different sources.
All dimensions to be checked on site.

Rev.	Date	Description	Drawn	Check
------	------	-------------	-------	-------

Key
— Existing
- - Demolition
— Proposed



GC Office

7 Roland Mansions
142 Old Brompton Road
London SW7 4NP
T +44 207 313 3949
www.gcoffice.co.uk

Project Project number

10 Gloucester Gate 01


Client
Mr and Mrs Salem

© GC Office Ltd.


Drawing name Drawing number

Reflected ceiling plan
Ground and first floor 12_00

Date 24/06/2016 Issue
Scale / Format 1:50 / A1 00
Drawn / Checked
Approved GFA
CAD Reference 01_12_00

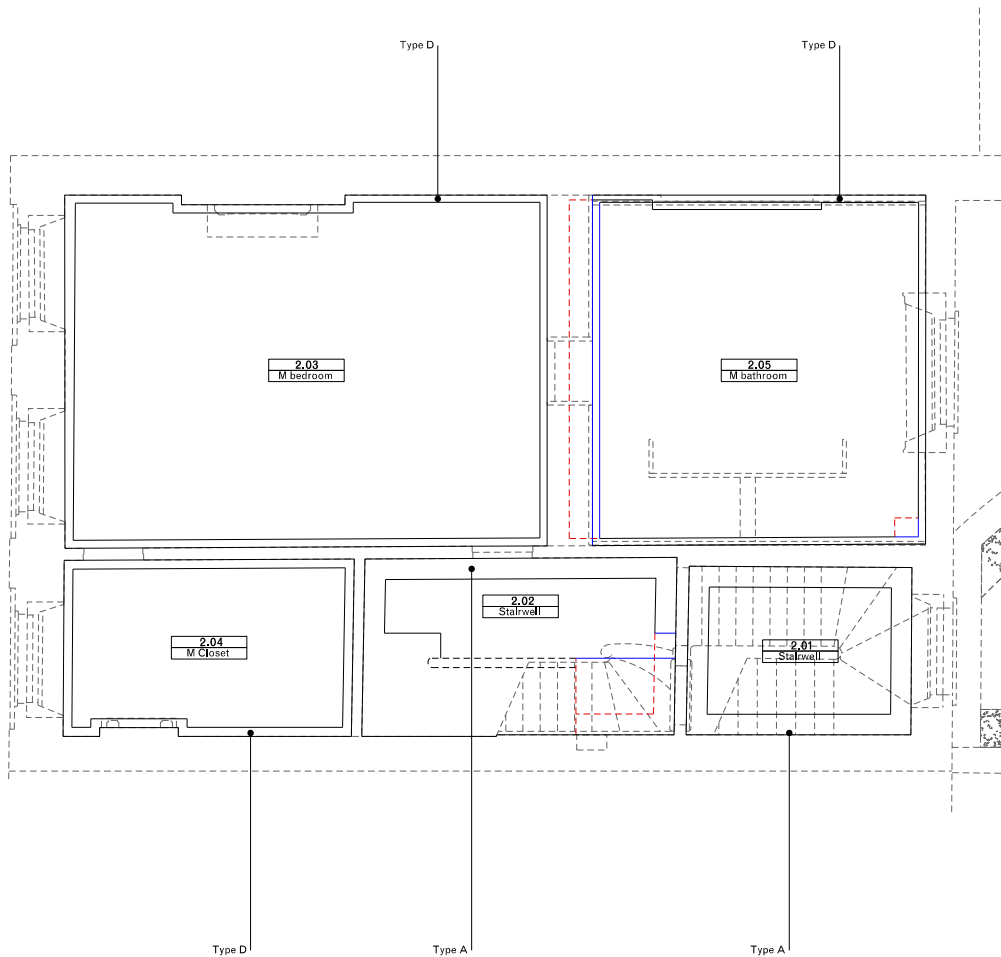

01 Second floor
12_01 Reflected ceiling plan

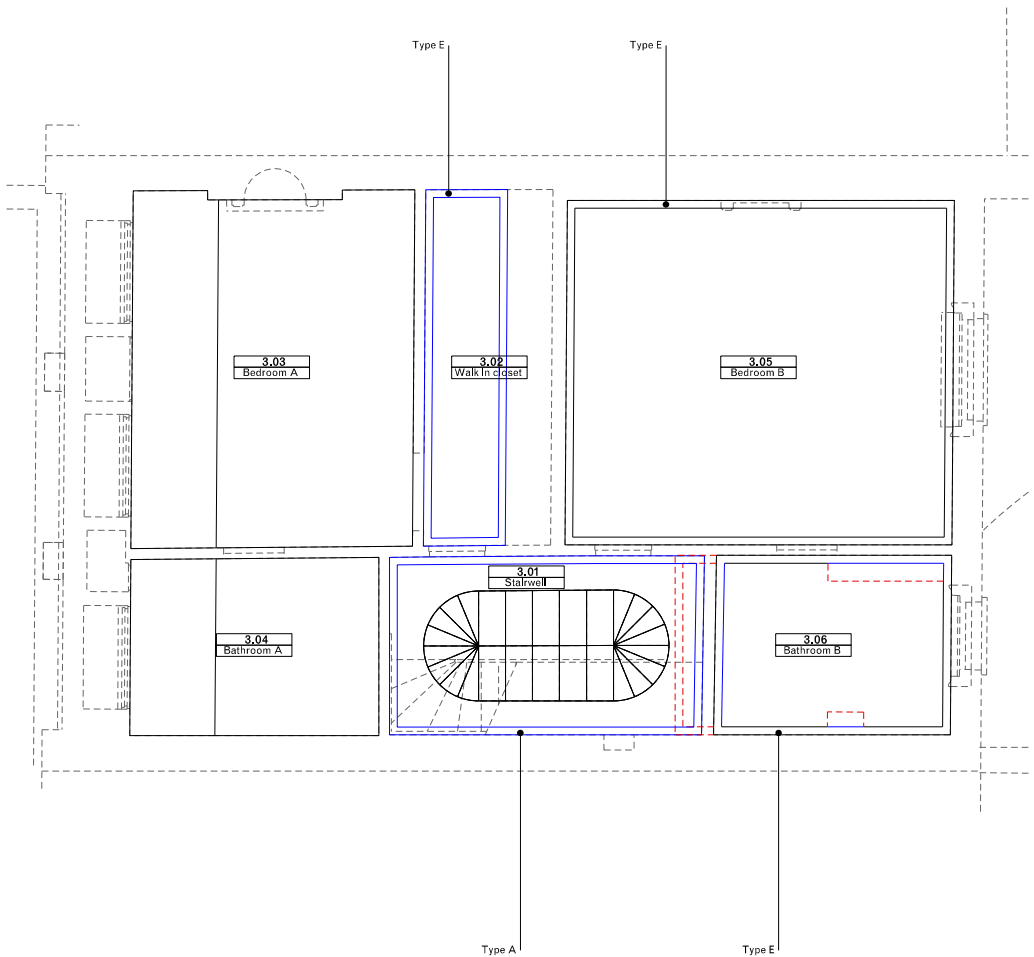

02 Third floor
12_01 Reflected ceiling plan

General notes:
Do not scale from drawings.
Errors to be reported immediately to the Architect.
To be read in conjunction with all relevant Architects', Services and Structural Engineers' drawings.
All existing site, tree and building information has been compiled from different sources.
All dimensions to be checked on site.

Rev.	Date	Description	Drawn	Check
------	------	-------------	-------	-------

Key
— Existing
- - Demolition
— Proposed



GC Office

7 Roland Mansions
142 Old Brompton Road
London SW7 4NP
T +44 207 313 3949
www.gcoffice.co.uk

Project
10 Gloucester Gate

Project number
01

Client
Mr and Mrs Salem

© GC Office Ltd.

Drawing name
**Reflected ceiling plan
Second and third floor**

Drawing number
12_01

Date
24/06/2016


Scale / Format
1:50 / A1

Drawn / Checked
GFA


Approved
01_12_01

CAD Reference

Issue
00

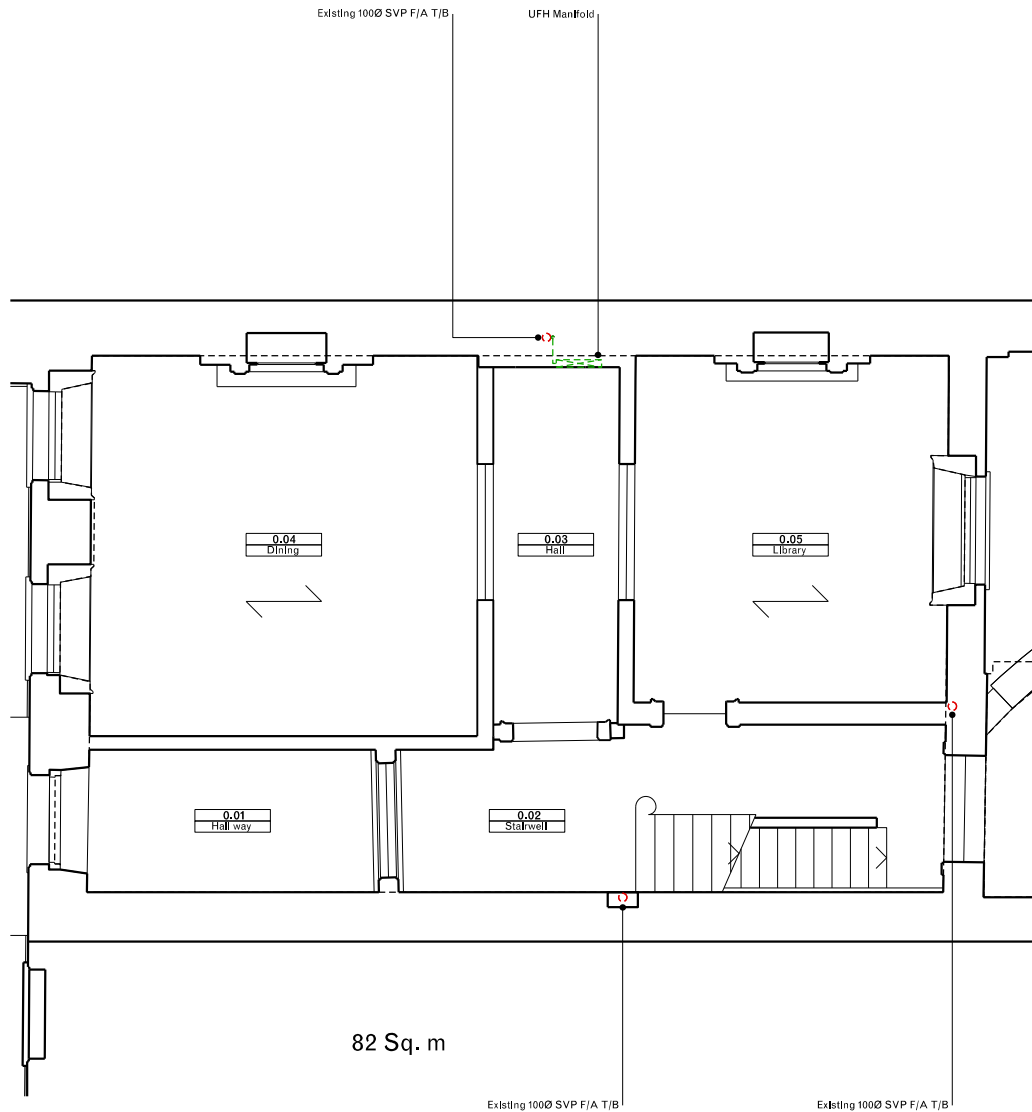

01 Ground floor
14_00 Services layout

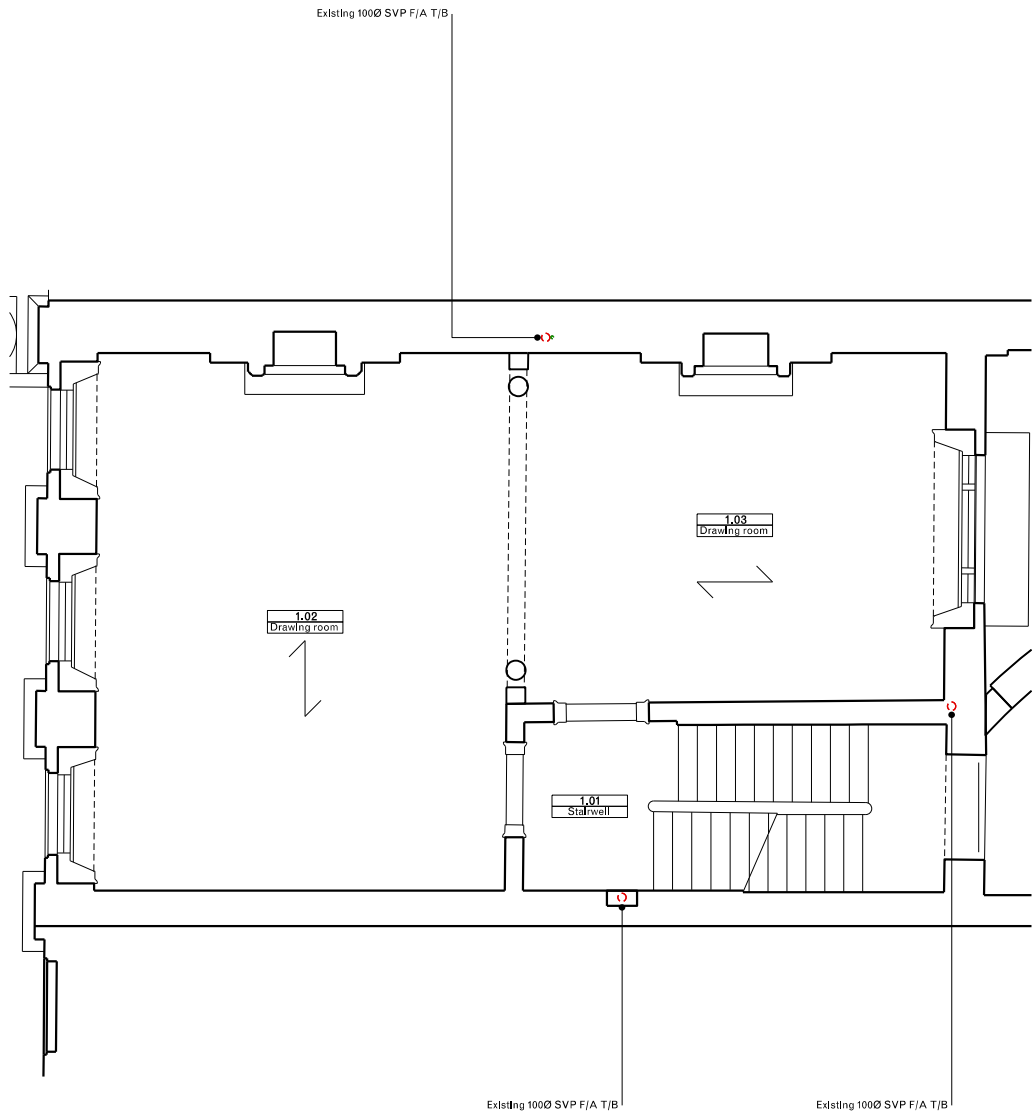

02 First floor
14_00 Services layout

General notes:

Do not scale from drawings.
Errors to be reported immediately to the Architect.
To be read in conjunction with all relevant Architects', Services and Structural Engineers' drawings.
All existing site, tree and building information has been compiled from different sources.
All dimensions to be checked on site.

Rev.	Date	Description	Drawn	Check
------	------	-------------	-------	-------

- Key
- Drainage layout
 - UFH
 - ↔ Joists direction



GC Office

7 Roland Mansions
142 Old Brompton Road
London SW7 4NP
T +44 207 313 3949
www.gcoffice.co.uk

Project Project number

10 Gloucester Gate

01

Client

Mr and Mrs Salem


© GC Office Ltd.

Drawing name Drawing number


Services layout
Ground and first floor

14_00

Date 24/06/2016 Issue
Scale / Format 1:50 / A1 00
Drawn / Checked
Approved GFA
CAD Reference 01_14_00

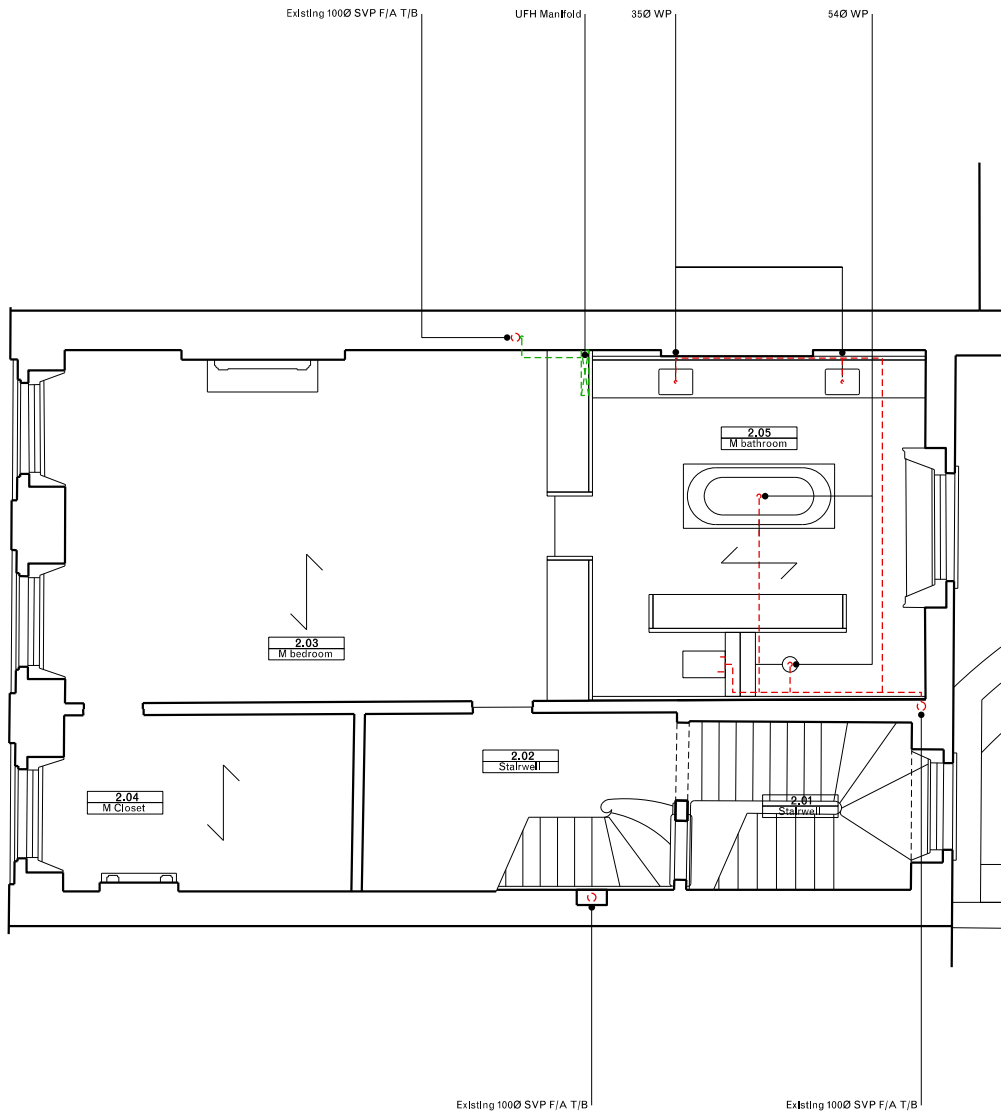

01 Second floor
14_01 Services layout

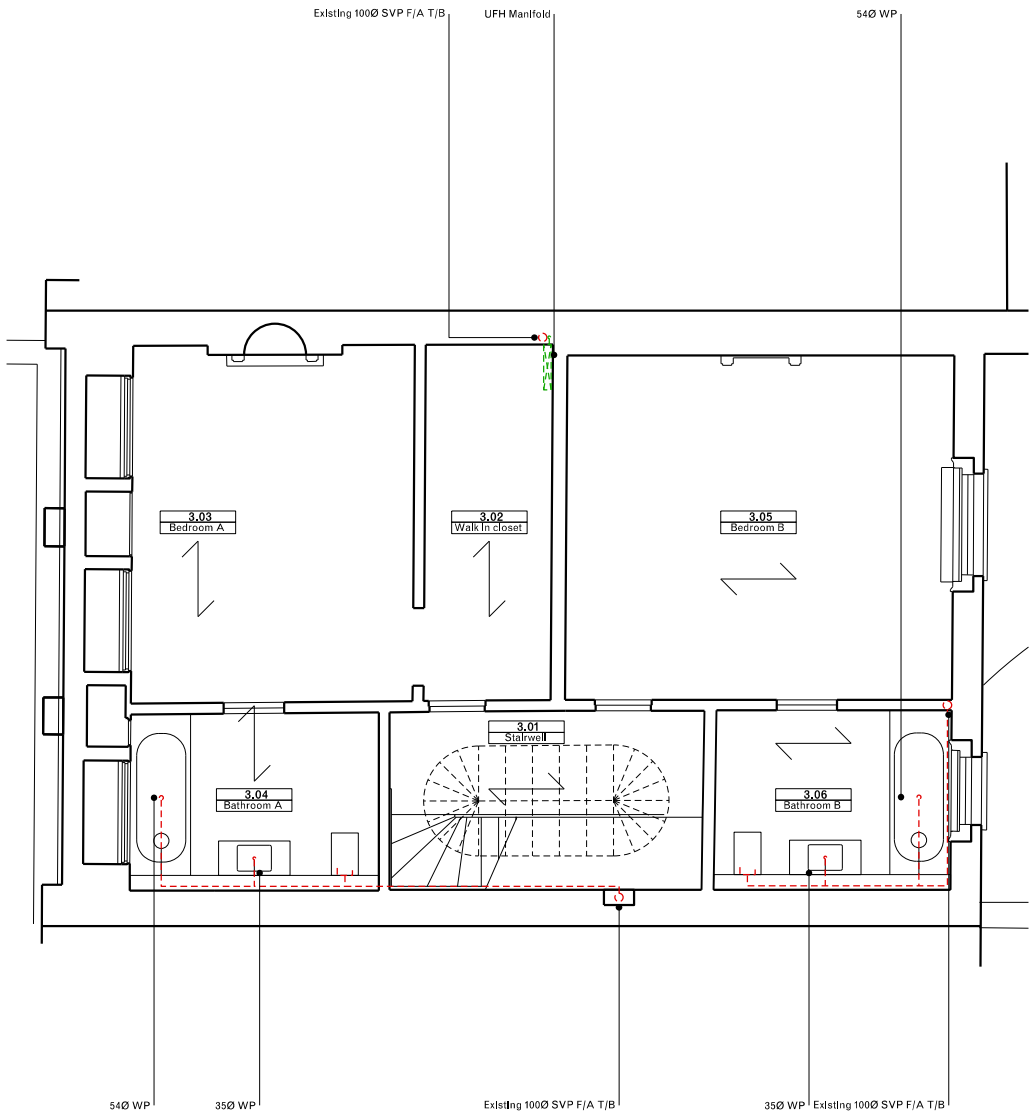

02 Third floor
14_01 Services layout

General notes:

Do not scale from drawings.
Errors to be reported immediately to the Architect.
To be read in conjunction with all relevant Architects', Services and Structural Engineers' drawings.
All existing site, tree and building information has been compiled from different sources.
All dimensions to be checked on site.

Rev.	Date	Description	Drawn	Check
------	------	-------------	-------	-------

Key

- Drainage layout
- UFH
- ↔ Joists direction

GC Office

7 Roland Mansions
142 Old Brompton Road
London SW7 4NP
T +44 207 313 3949
www.gcoffice.co.uk

Project	Project number
---------	----------------

10 Gloucester Gate

01

Client

Mr and Mrs Salem


© GC Office Ltd.

Drawing name	Drawing number
--------------	----------------

Services layout
Second and third floor

14_01

Date	24/06/2016	Issue
Scale / Format	1:50 / A1	00
Drawn / Checked		
Approved	GFA	
CAD Reference	01_14_01	

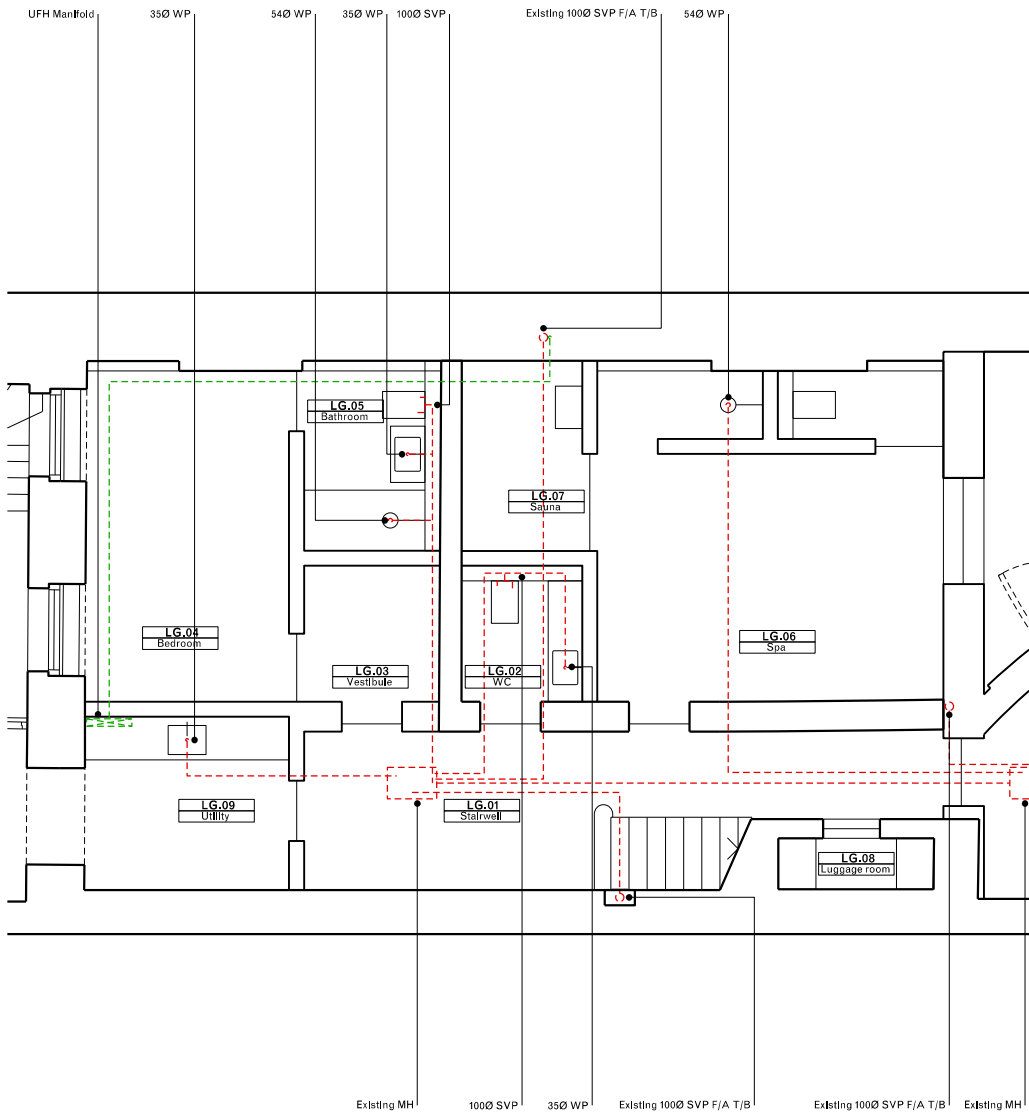

01 Lower ground floor
14_02 Services layout

General notes:

Do not scale from drawings.
Errors to be reported immediately to the Architect.
To be read in conjunction with all relevant Architects', Services and Structural Engineers' drawings.
All existing site, tree and building information has been compiled from different sources.
All dimensions to be checked on site.

Rev.	Date	Description	Drawn	Check
------	------	-------------	-------	-------

- Key
- Drainage layout
 - UFH
 - ↔ Joists direction



GC Office

7 Roland Mansions
142 Old Brompton Road
London SW7 4NP
T +44 207 313 3949
www.gcoffice.co.uk

Project
10 Gloucester Gate

Project number
01

Client
Mr and Mrs Salem

© GC Office Ltd.

Drawing name
**Services layout
Lower ground floor**

Drawing number
14_02


Date
24/06/2016

Scale / Format
1:50 / A1

Drawn / Checked
GFA

Approved
01_14_02

Issue
00

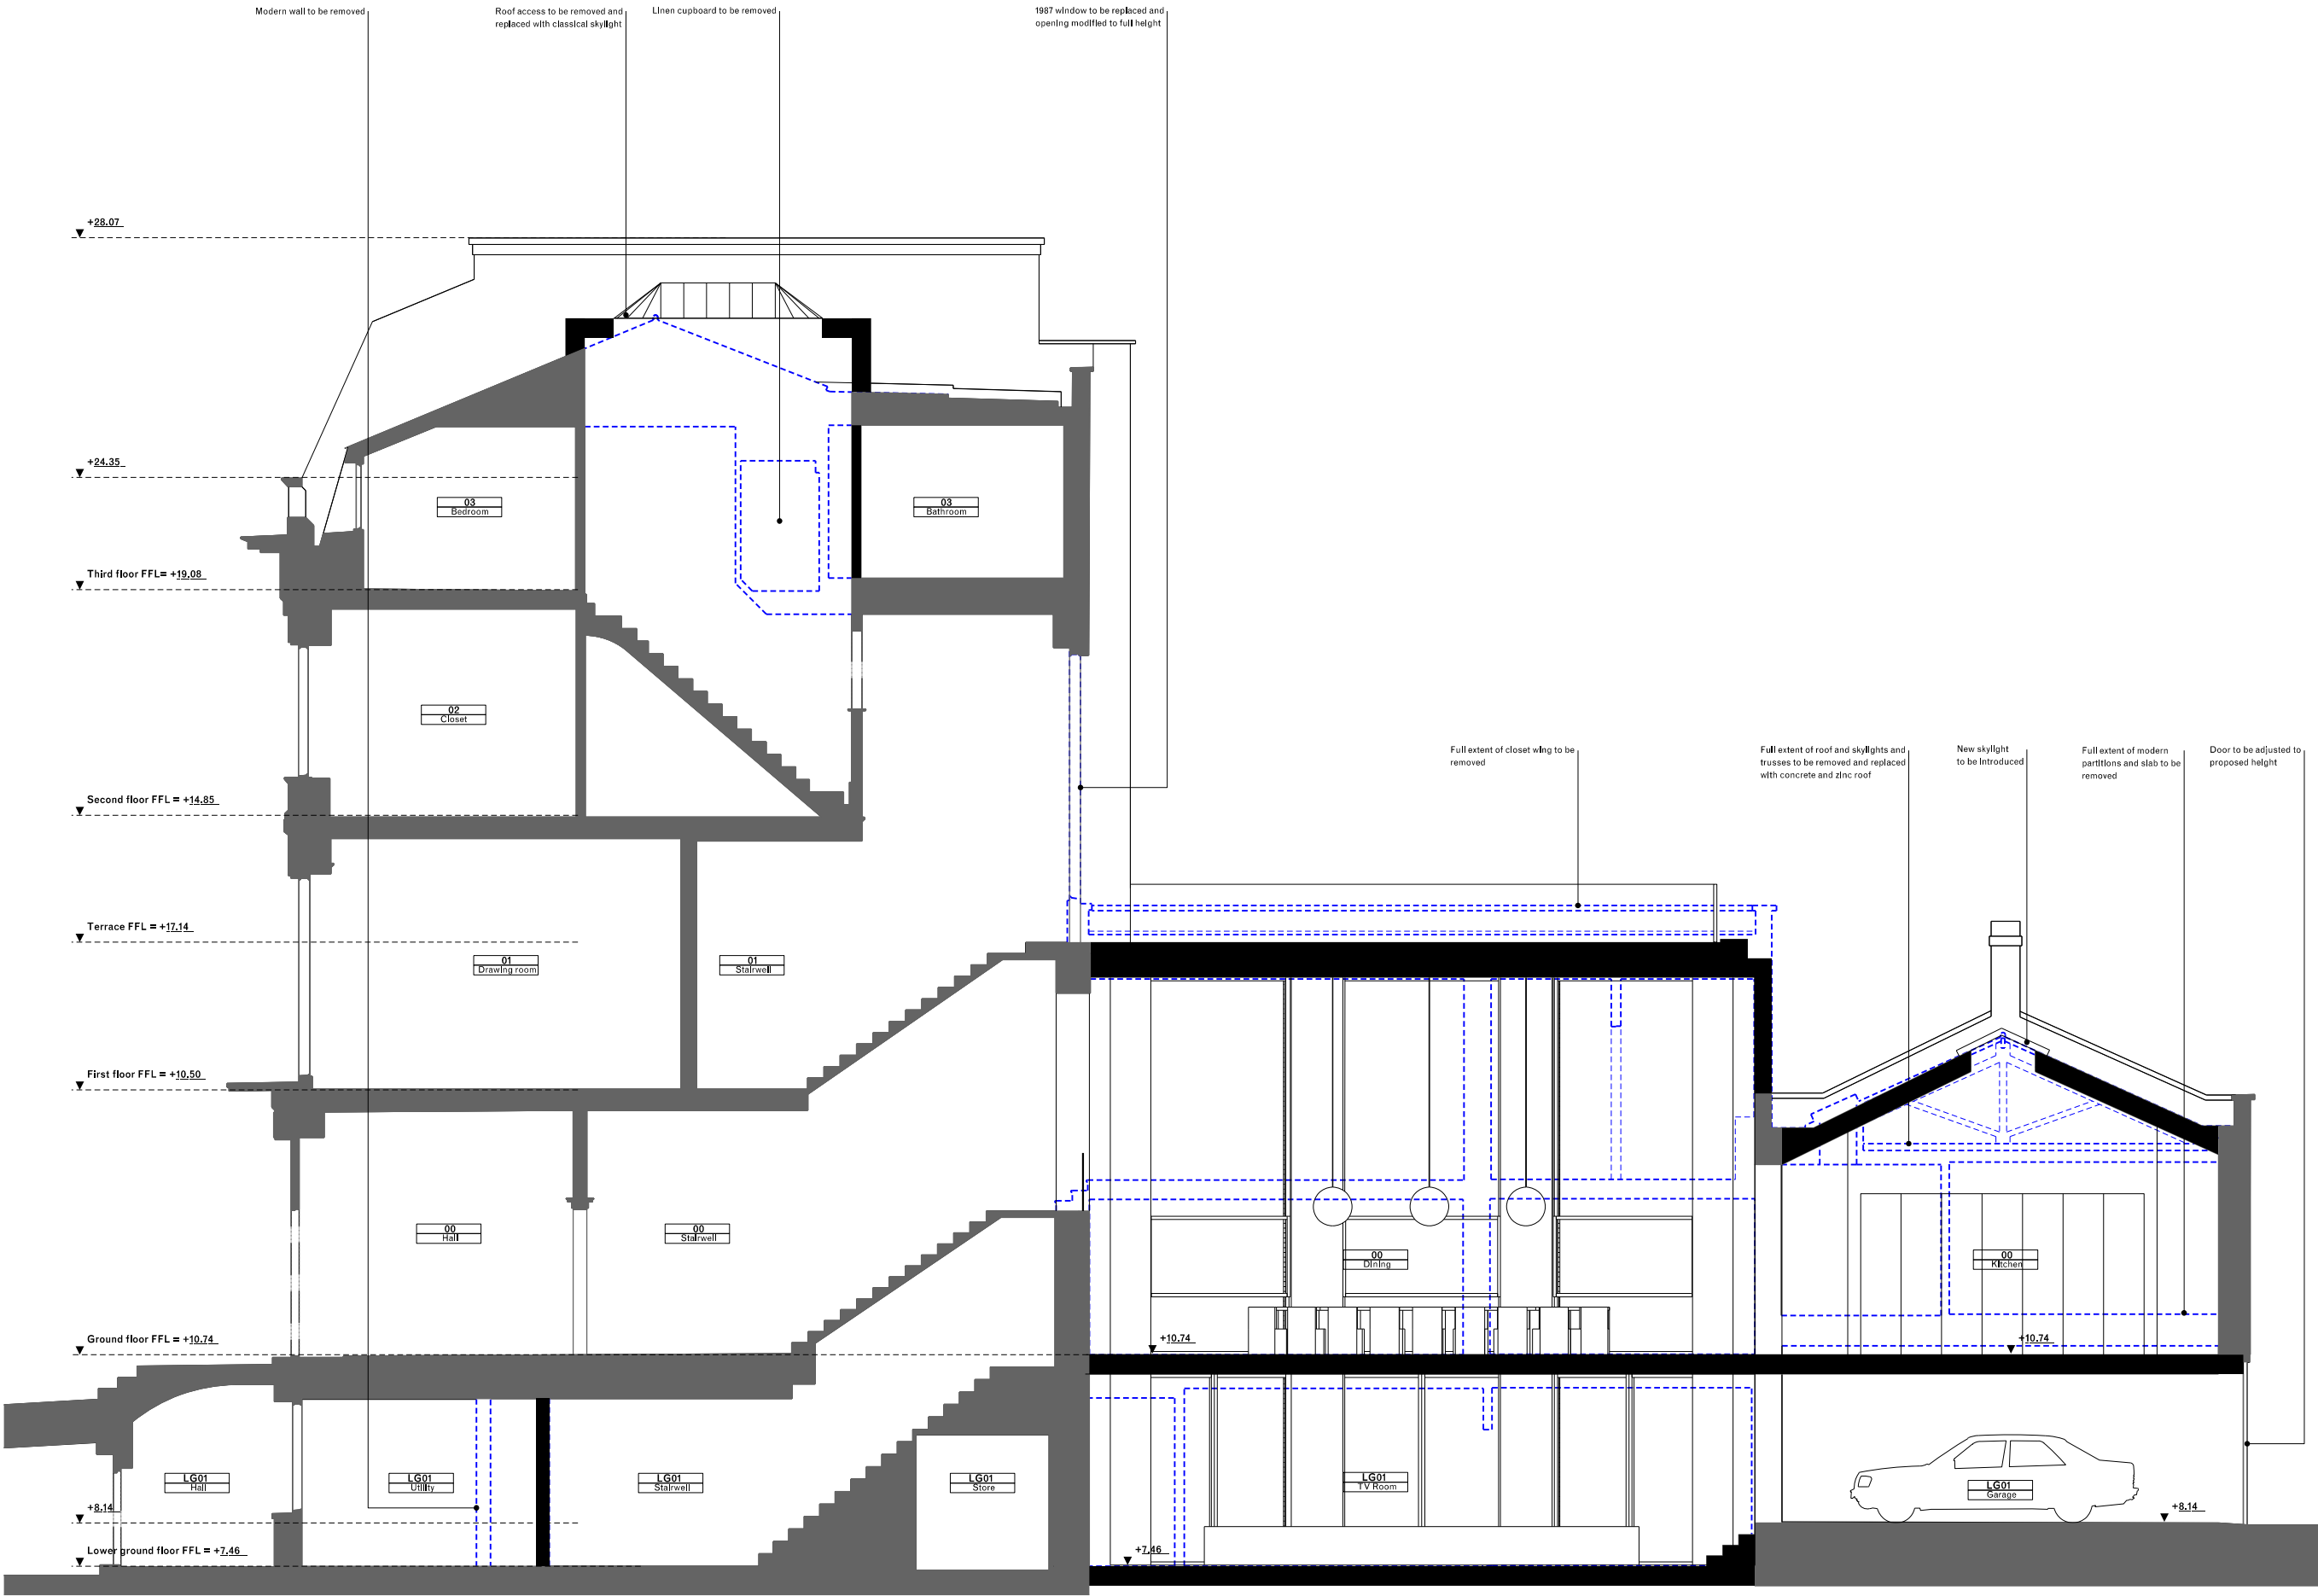

BB Longitudinal through link
16_02 Proposed section

General notes:
Do not scale from drawings.
Errors to be reported immediately to the Architect.
To be read in conjunction with all relevant Architects', Services and Structural Engineers' drawings.
All existing site, tree and building information has been compiled from different sources.
All dimensions to be checked on site.

Rev.	Date	Description	Drawn	Check
------	------	-------------	-------	-------

GC Office

7 Roland Mansions
142 Old Brompton Road
London SW7 4NP
T +44 207 313 3949
www.gcoffice.co.uk

Project
10 Gloucester Gate

Project number
01


Client
Mr and Mrs Salem

© GC Office Ltd.


Drawing name
Proposed section BB

Drawing number
16_02

Date	24/06/2016	Issue
Scale / Format	1:50 / A1	00
Drawn / Checked		
Approved	GFA	
CAD Reference	01_16_02	

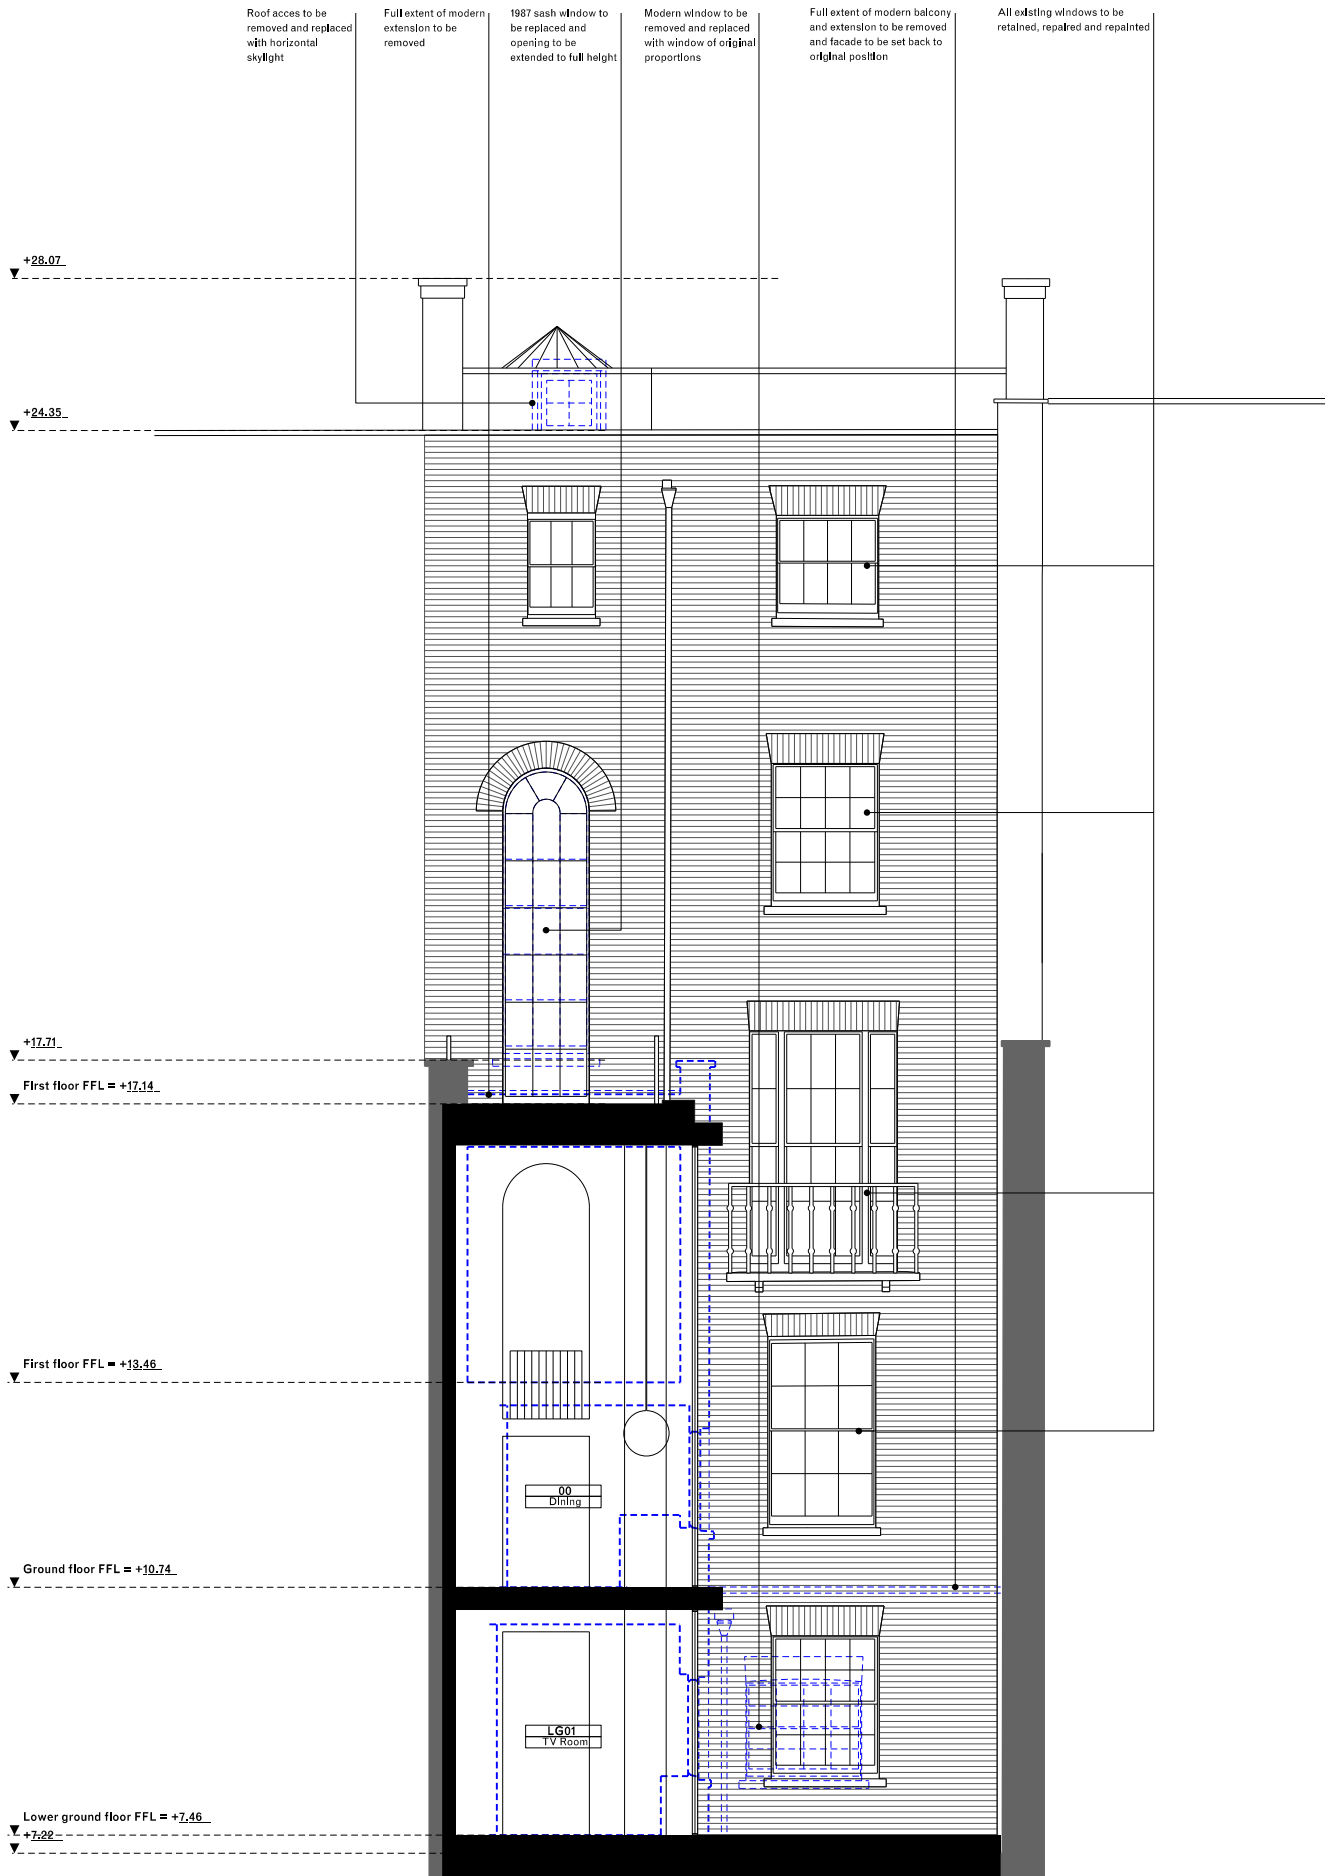

CC Cross through link
16_03 Proposed section

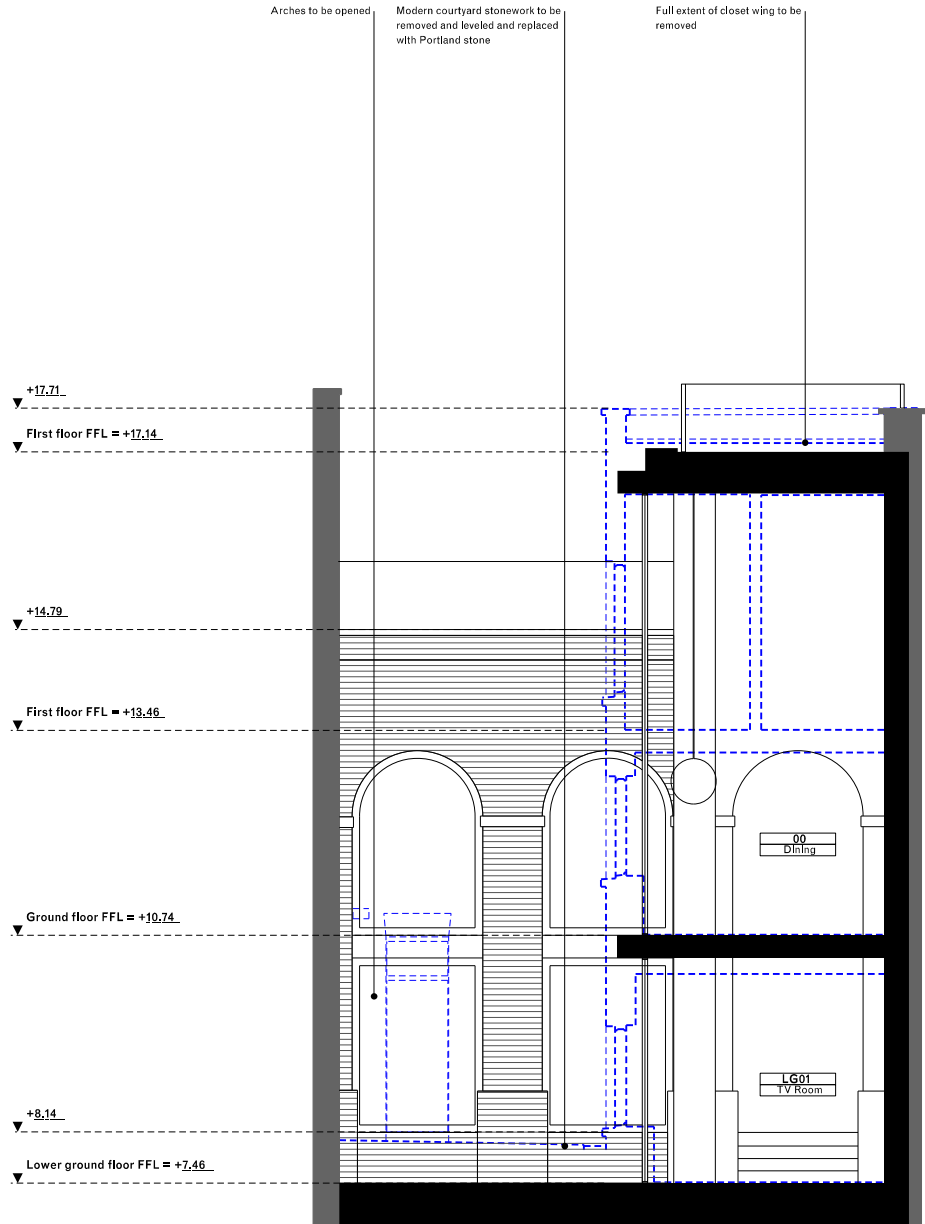

DD Cross through link
16_03 Proposed section

General notes:

Do not scale from drawings.
Errors to be reported immediately to the Architect.
To be read in conjunction with all relevant Architects', Services and Structural Engineers' drawings.
All existing site, tree and building information has been compiled from different sources.
All dimensions to be checked on site.

Rev.	Date	Description	Drawn	Check
------	------	-------------	-------	-------

GC Office

7 Roland Mansions
142 Old Brompton Road
London SW7 4NP
T +44 207 313 3949
www.gcoffice.co.uk


Project	Project number
10 Gloucester Gate	01

Client
Mr and Mrs Salem

© GC Office Ltd.

Drawing name	Drawing number
Proposed section CC and DD	16_03

Date	24/06/2016	Issue
Scale / Format	1:50 / A1	00
Drawn / Checked		
Approved	GFA	
CAD Reference	01_16_03	

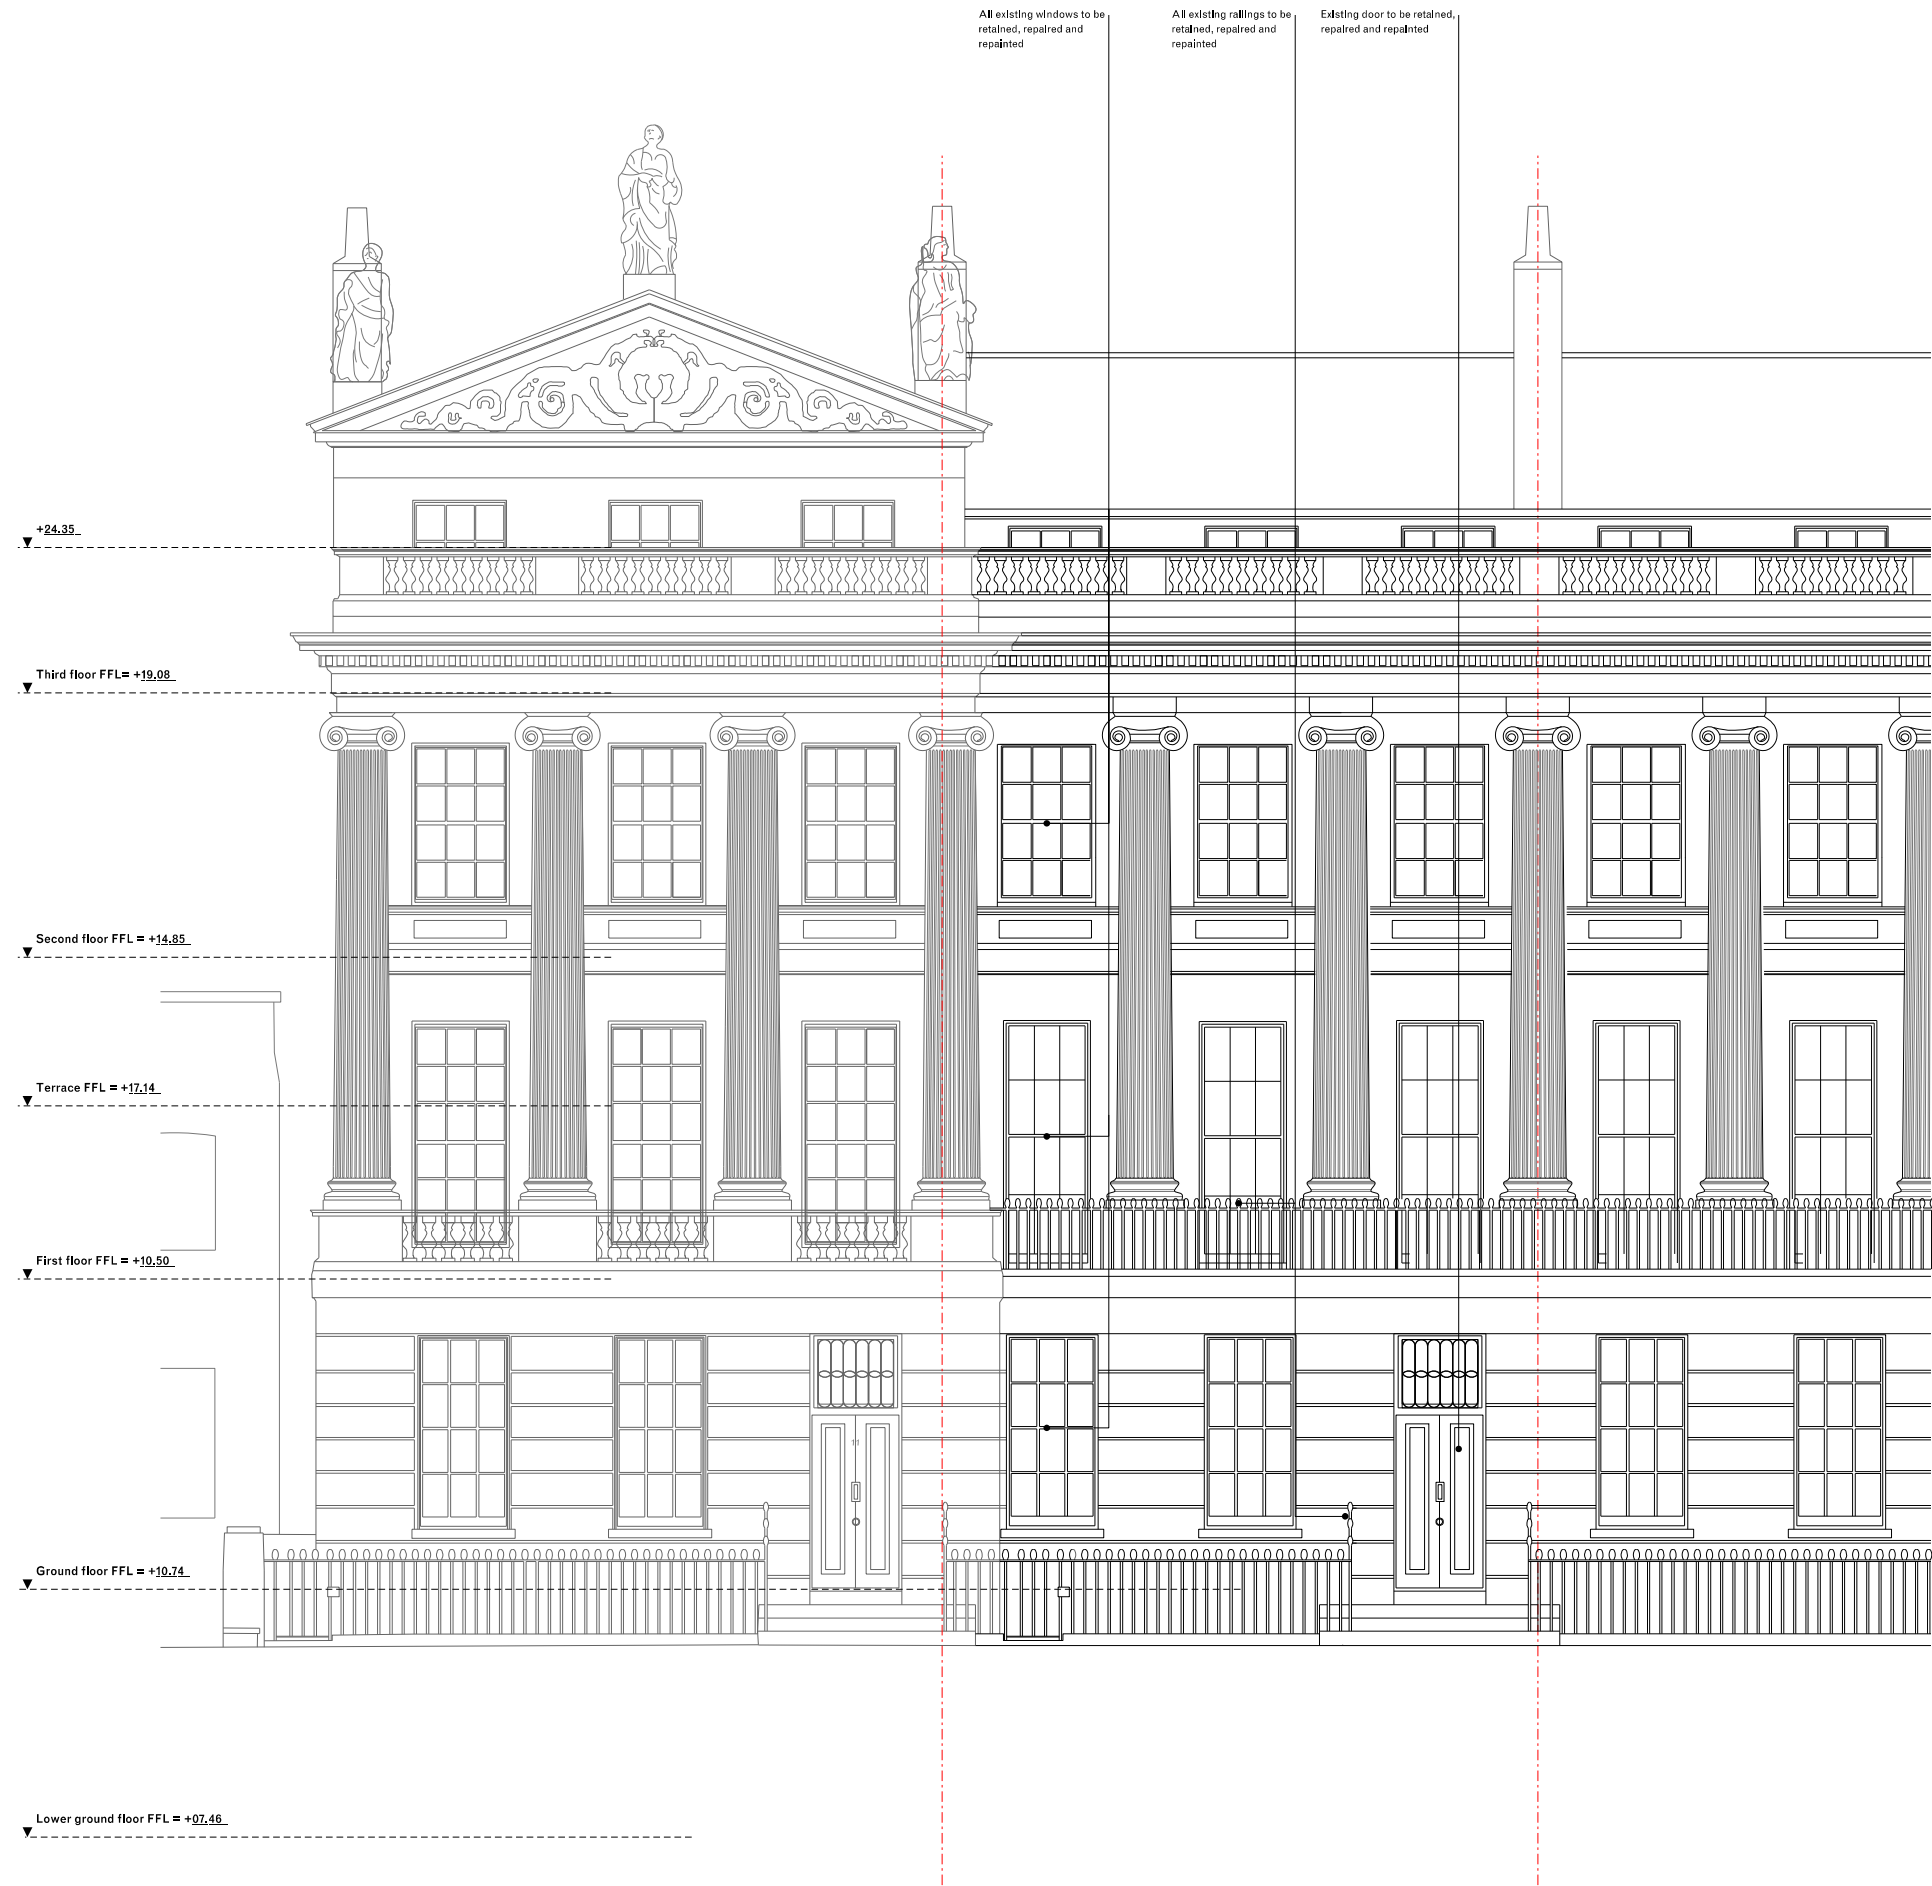

General notes:

Do not scale from drawings.
Errors to be reported immediately to the Architect.
To be read in conjunction with all relevant Architects', Services and Structural Engineers' drawings.
All existing site, tree and building information has been compiled from different sources.
All dimensions to be checked on site.

Rev.	Date	Description	Drawn	Check
------	------	-------------	-------	-------

GC Office

7 Roland Mansions
142 Old Brompton Road
London SW7 4NP
T +44 207 313 3949
www.gcoffice.co.uk

Project	Project number
10 Gloucester Gate	01


Client

Mr and Mrs Salem

© GC Office Ltd.

Drawing name	Drawing number
Proposed elevation Gloucester Gate	17_01

Date	24/06/2016	Issue
Scale / Format	1:50 / A1	00
Drawn / Checked		
Approved	GFA	
CAD Reference	01_17_01	

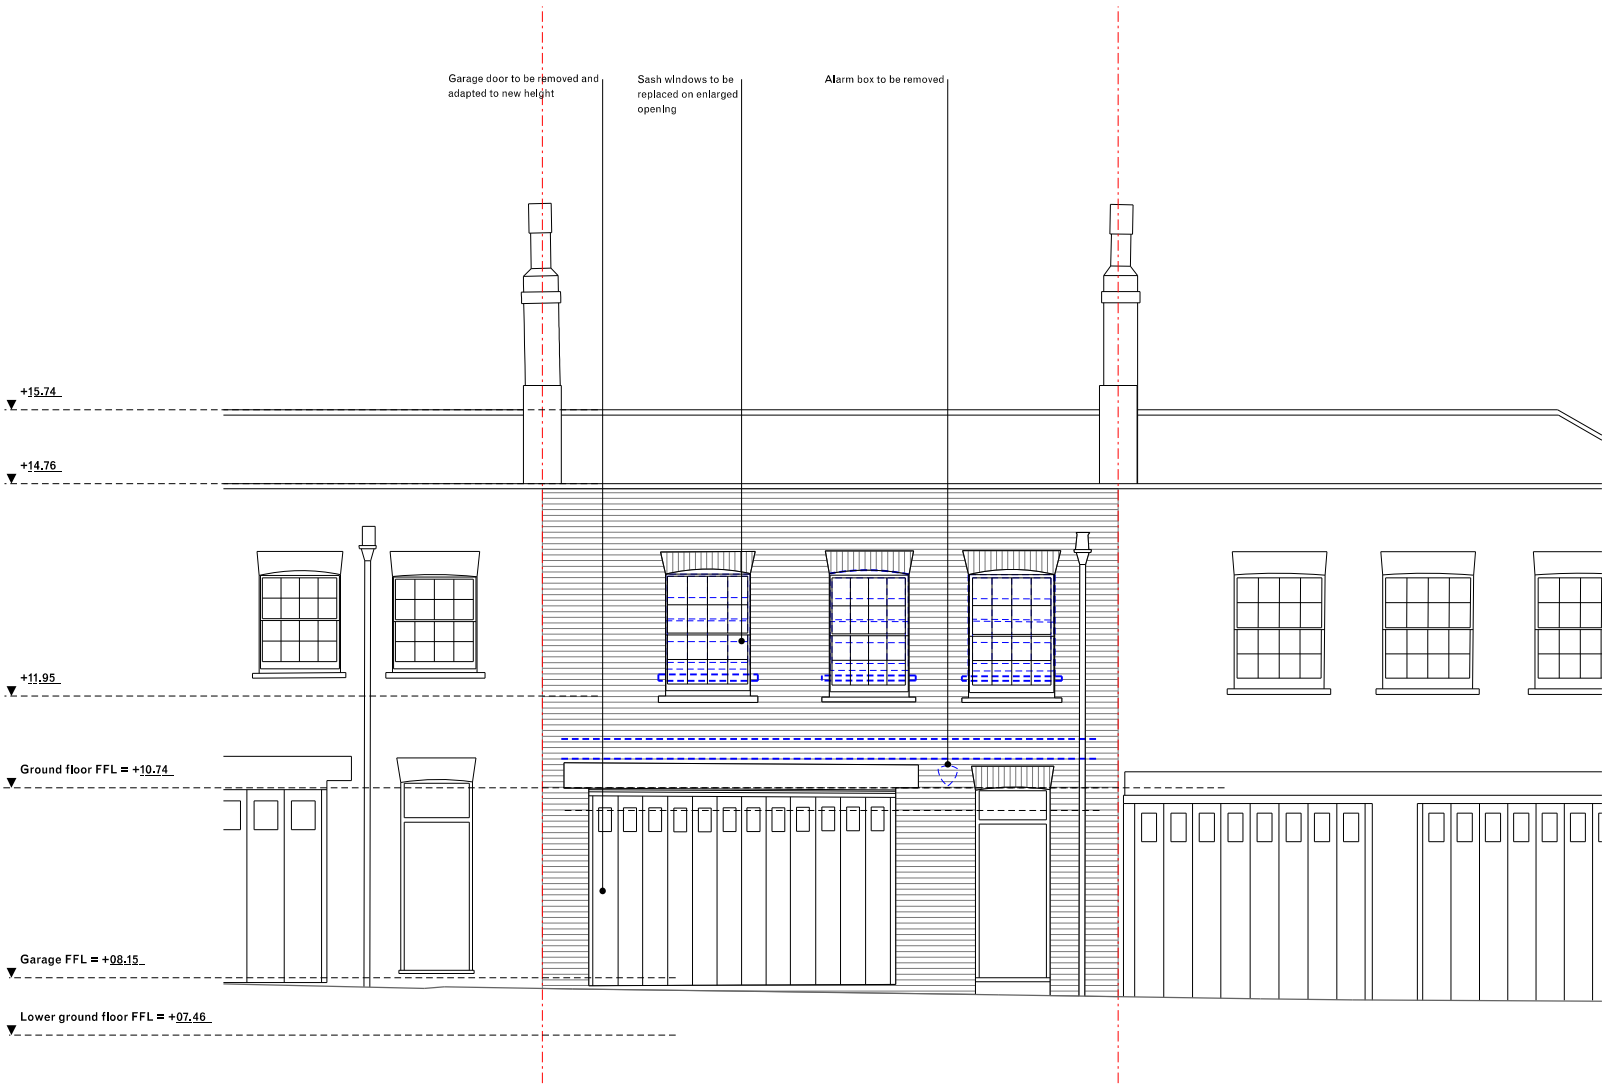

General notes:

Do not scale from drawings.
Errors to be reported immediately to the Architect.
To be read in conjunction with all relevant Architects', Services and Structural Engineers' drawings.
All existing site, tree and building information has been compiled from different sources.
All dimensions to be checked on site.

Rev.	Date	Description	Drawn	Check
------	------	-------------	-------	-------



GC Office

7 Roland Mansions
142 Old Brompton Road
London SW7 4NP
T +44 207 313 3949
www.gcoffice.co.uk

Project

Project number

10 Gloucester Gate


01

Client


Mr and Mrs Salem

© GC Office Ltd.


Drawing name		Drawing number
Proposed elevation Gloucester Gate Mews		17_02
Date	24/06/2016	Issue
Scale / Format	1:50 / A1	00
Drawn / Checked		
Approved	GFA	
CAD Reference	01_17_02	

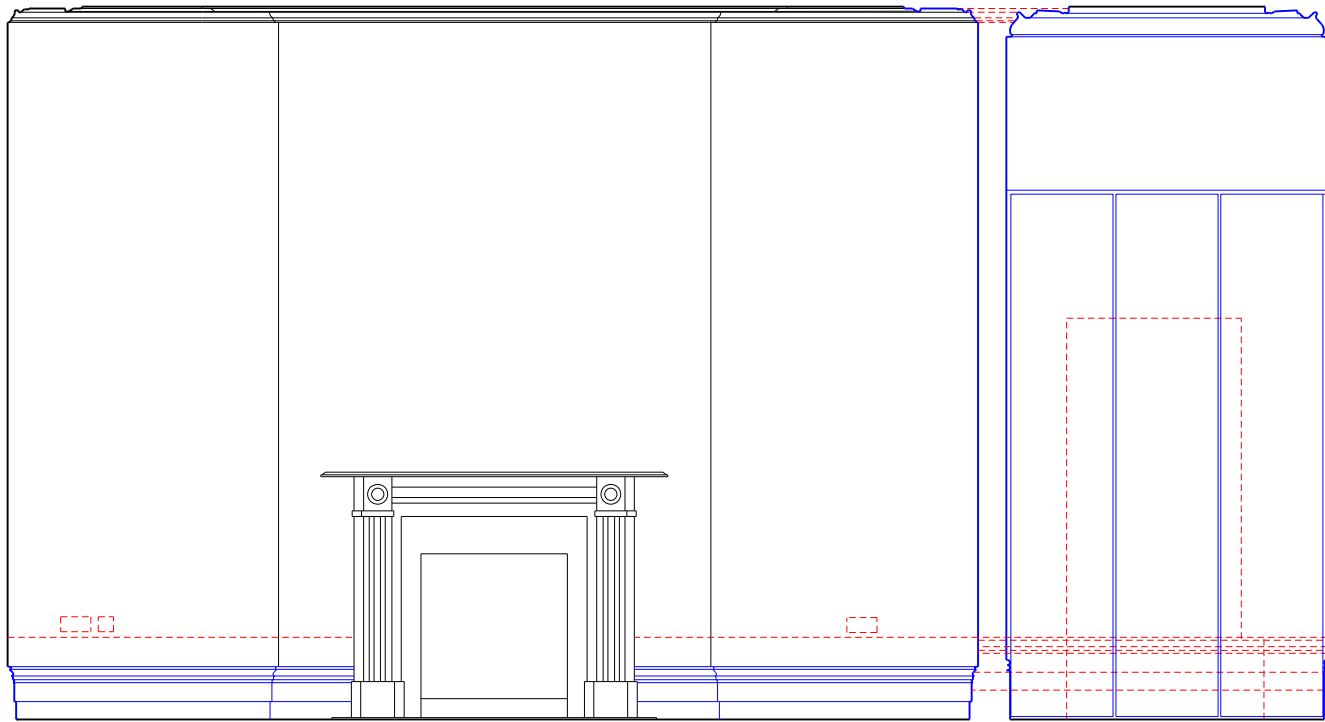


01 Dining
18_00_01 Elevation north wall

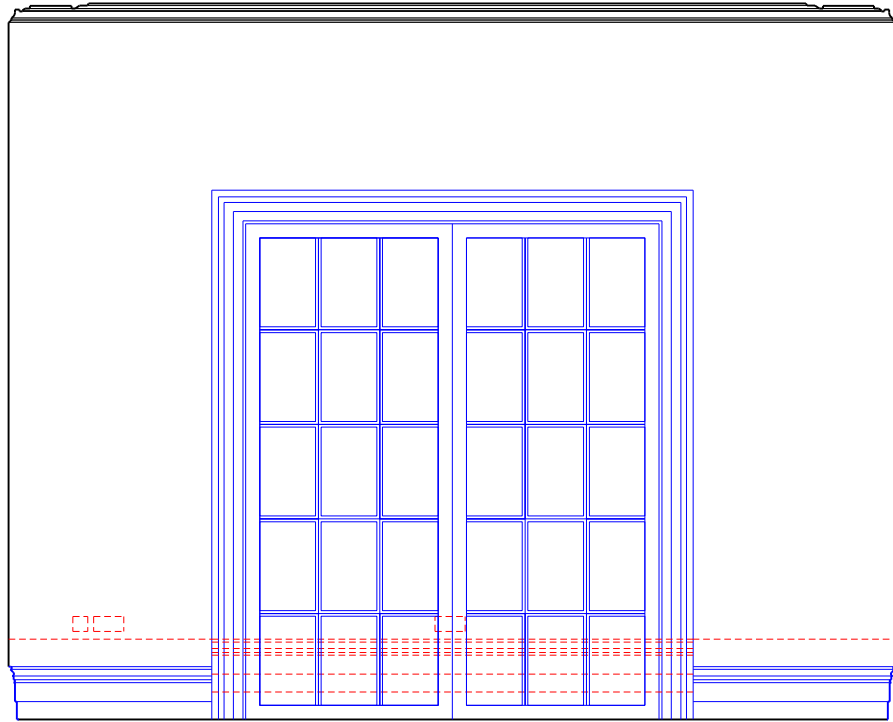

02 Dining
18_00_01 Elevation east wall

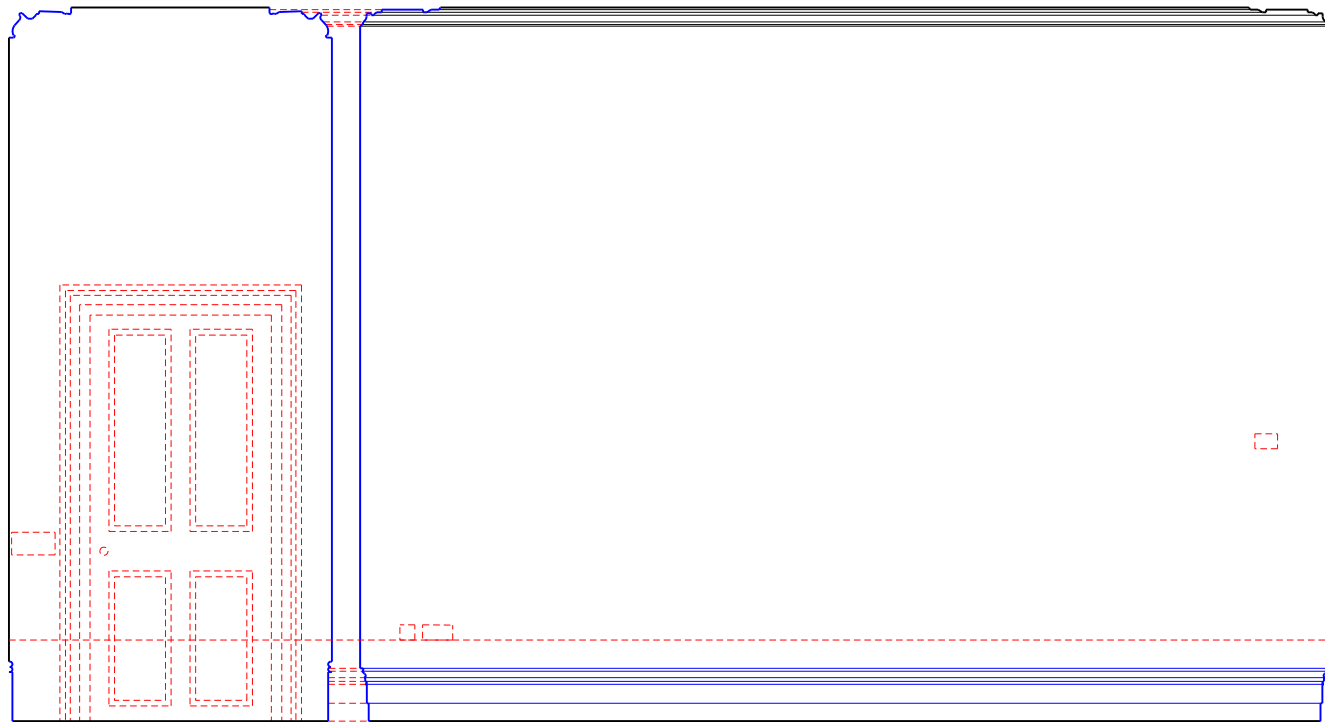

03 Dining
18_00_01 Elevation south wall

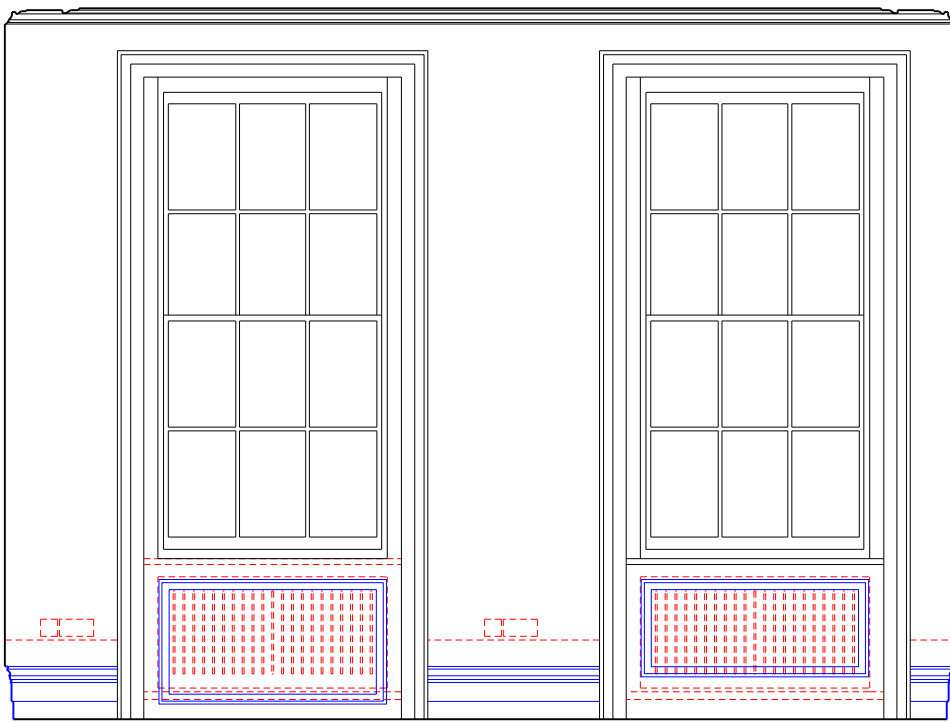

04 Dining
18_00_01 Elevation west wall

General notes:
Do not scale from drawings.
Errors to be reported immediately to the Architect.
To be read in conjunction with all relevant Architects', Services and Structural Engineers' drawings.
All existing site, tree and building information has been compiled from different sources.
All dimensions to be checked on site.

Key
— Existing
- - - Demolition
— Proposed

Rev.	Date	Description	Drawn	Check
------	------	-------------	-------	-------

GC Office

7 Roland Mansions
142 Old Brompton Road
London SW7 4NP
T +44 207 313 3949
www.gcoffice.co.uk

Project
10 Gloucester Gate

Project number
01

Client
Mr and Mrs Salem


© GC Office Ltd.

Drawing name
Internal elevation


Drawing number
18_00_01

Dining
Ground floor


Date	24/06/2016	Issue
Scale / Format	1:20 / A1	00
Drawn / Checked		
Approved	GFA	
CAD Reference	01_18_00_01	

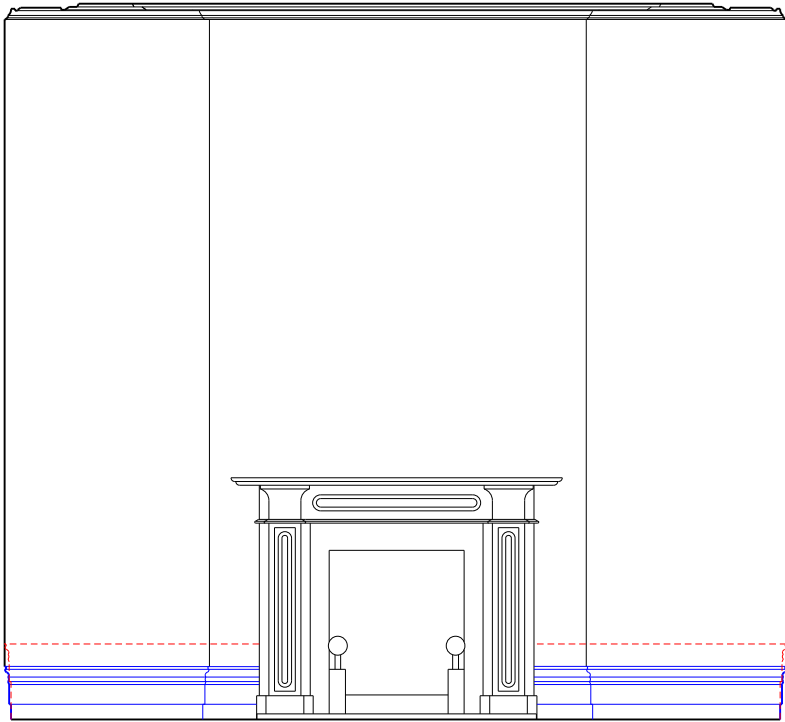


01 Library
18_00_02 Elevation north wall

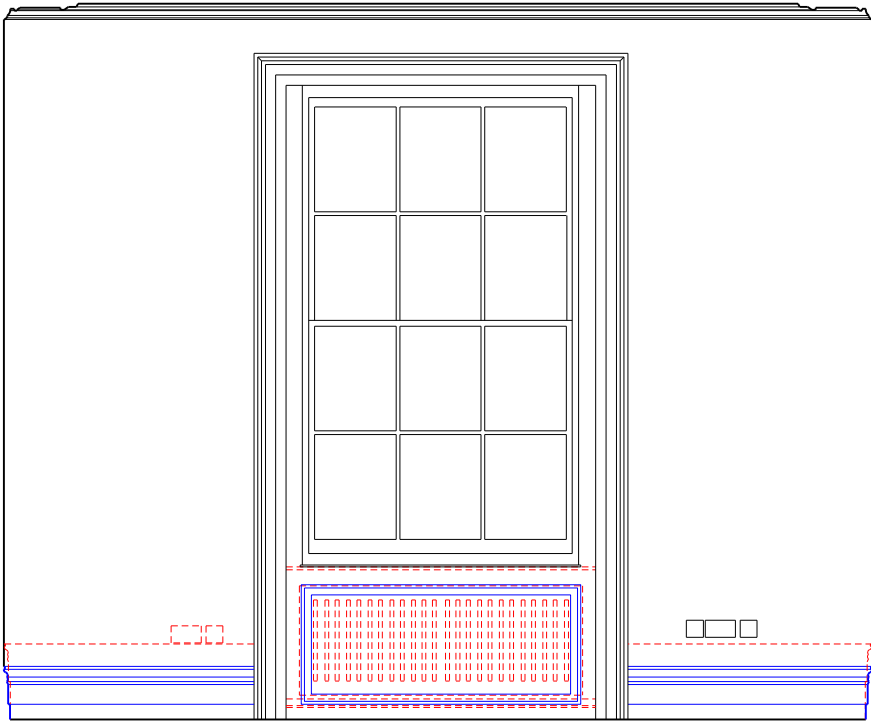

02 Library
18_00_02 Elevation east wall

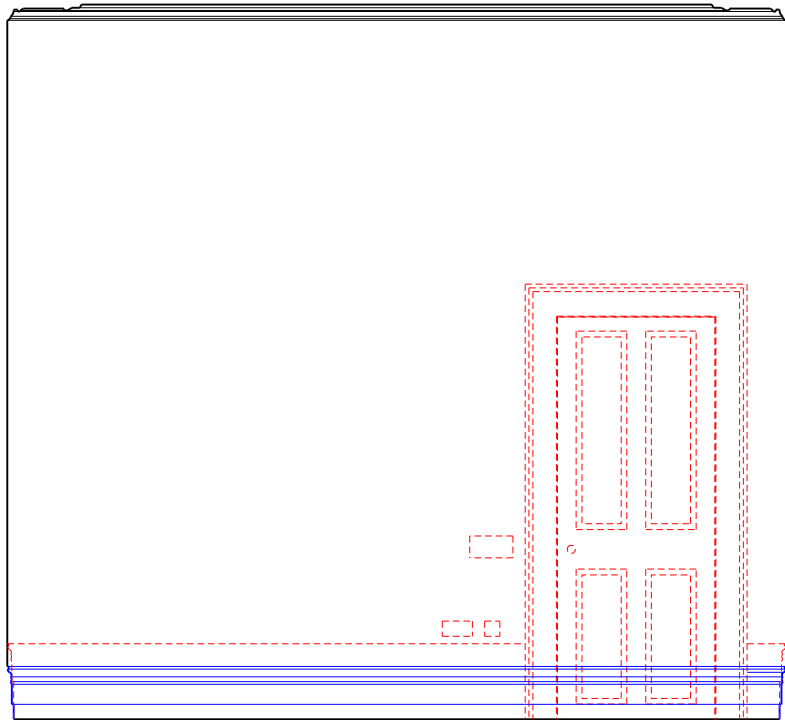

03 Library
18_00_02 Existing elevation south wall

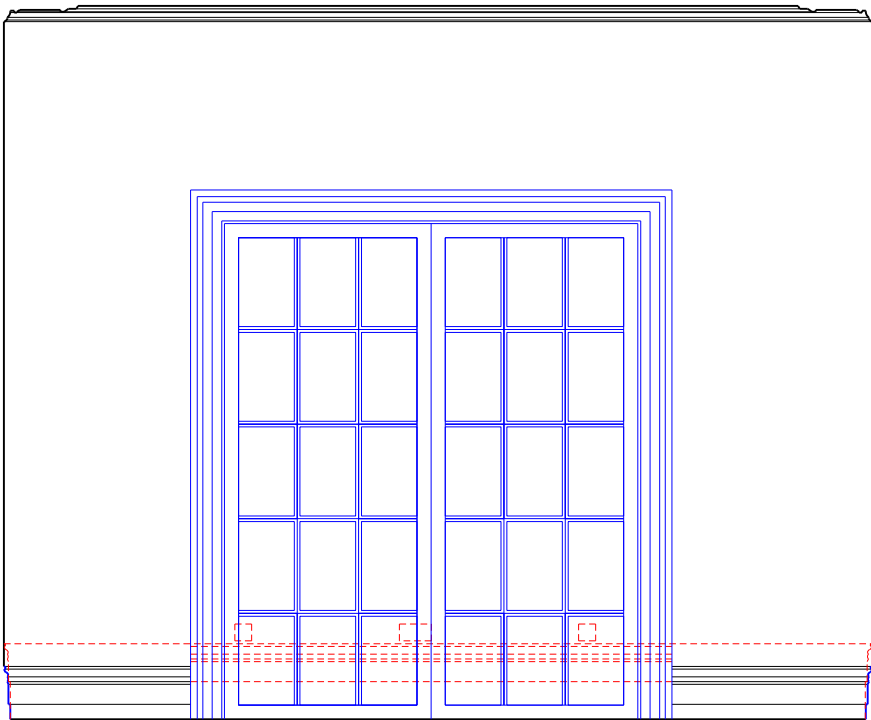

04 Library
18_00_02 Elevation west wall

General notes:
Do not scale from drawings.
Errors to be reported immediately to the Architect.
To be read in conjunction with all relevant Architects', Services and Structural Engineers' drawings.
All existing site, tree and building information has been compiled from different sources.
All dimensions to be checked on site.

Key
— Existing
- - - Demolition
— Proposed

Rev.	Date	Description	Drawn	Check
------	------	-------------	-------	-------

1:2 1:5 1

GC Office


7 Roland Mansions
142 Old Brompton Road
London SW7 4NP
T +44 207 313 3949
www.gcoffice.co.uk

Project	Project number
10 Gloucester Gate	01


Client
Mr and Mrs Salem

© GC Office Ltd.

Drawing name	Drawing number	
Internal elevations Library Ground floor	18_00_02	
Date	24/06/2016	Issue
Scale / Format	1:20 / A1	00
Drawn / Checked		
Approved	GFA	
CAD Reference	01_18_00_02	

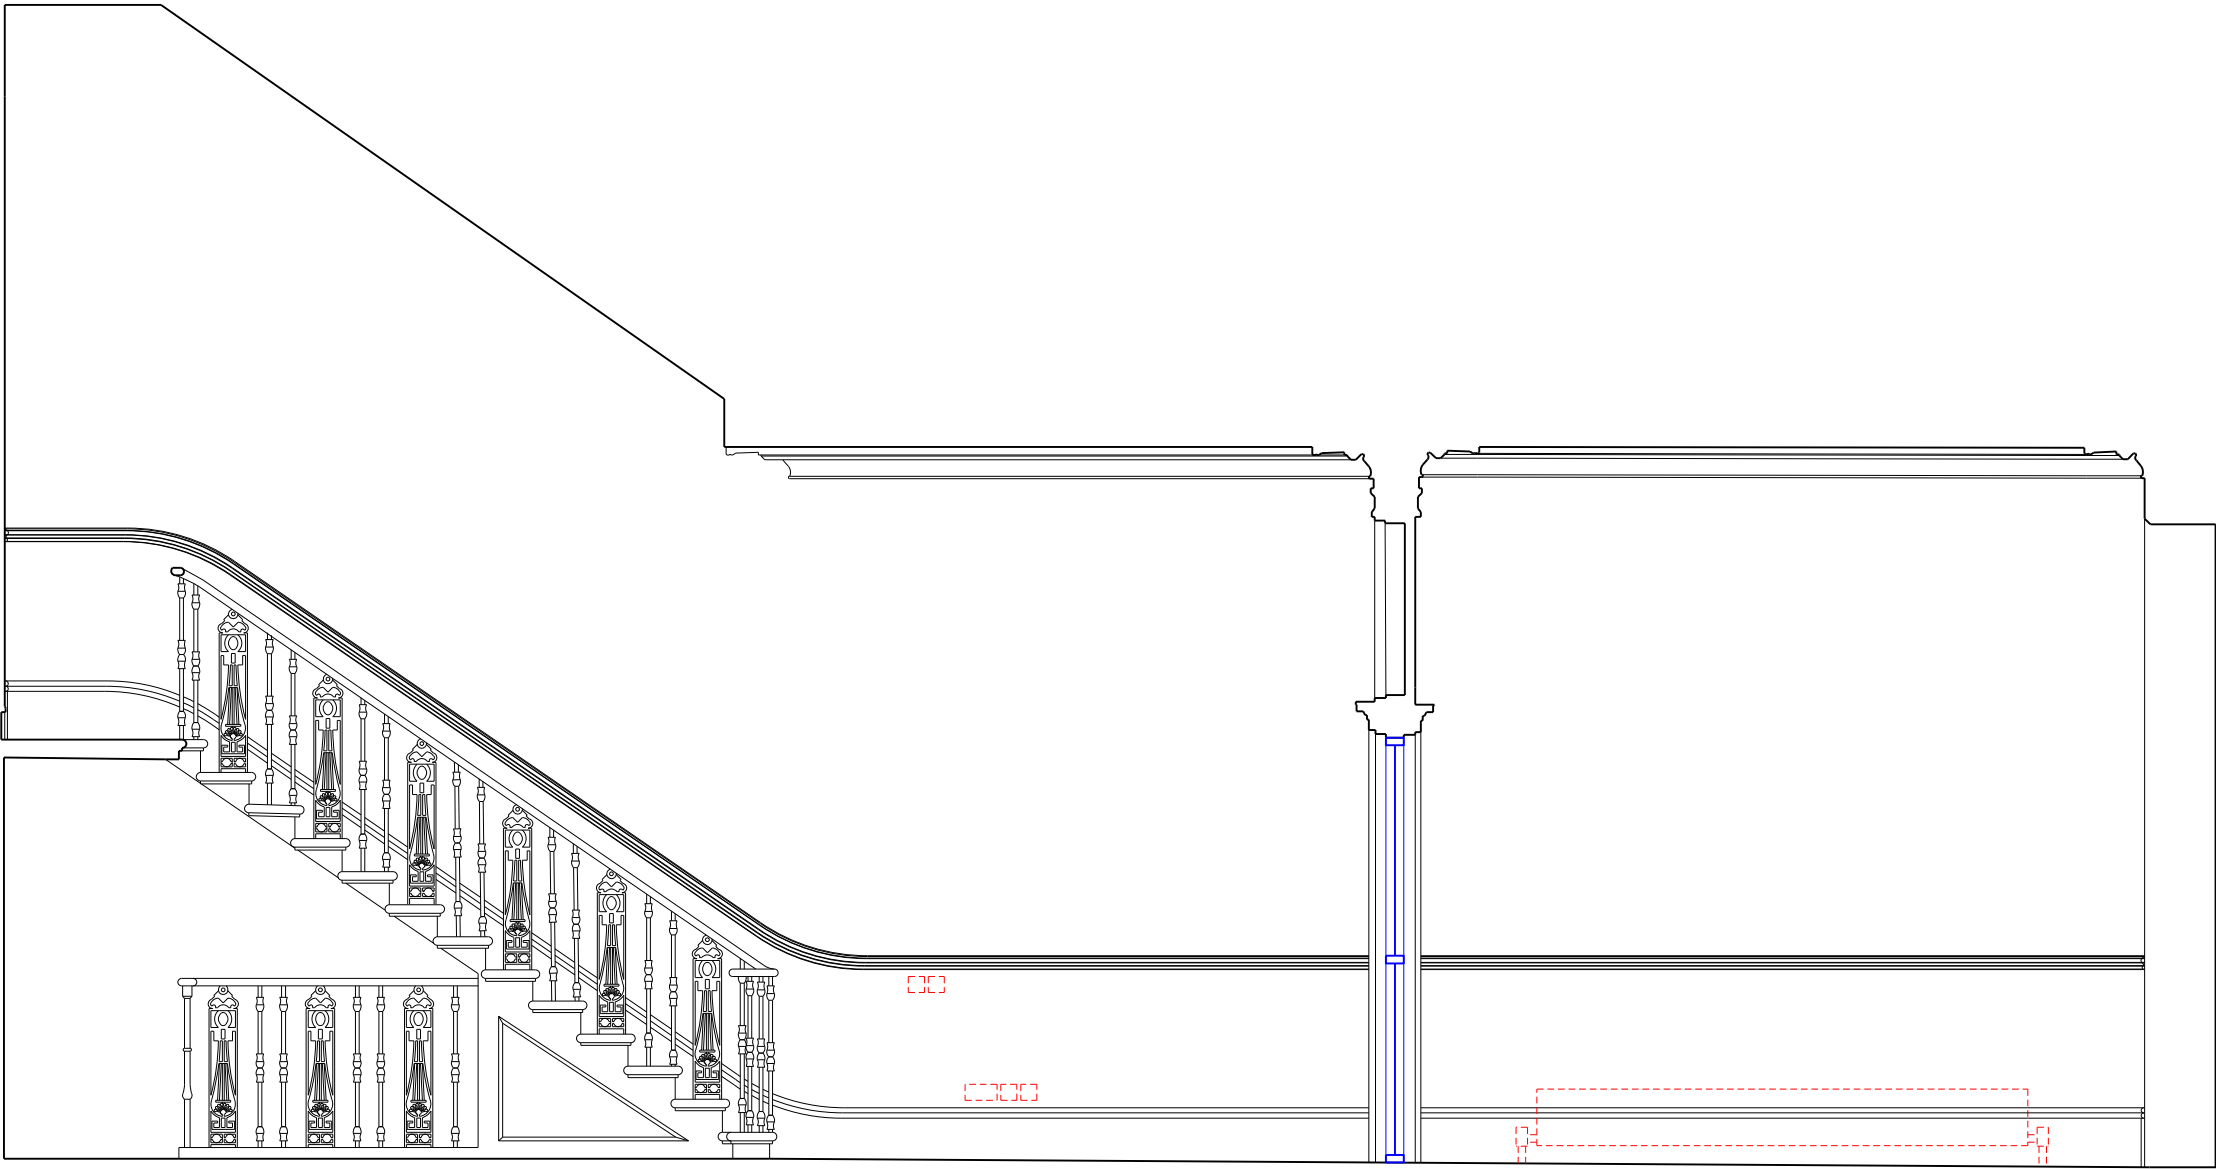

01 Hallway
18_00_03 Elevation south wall

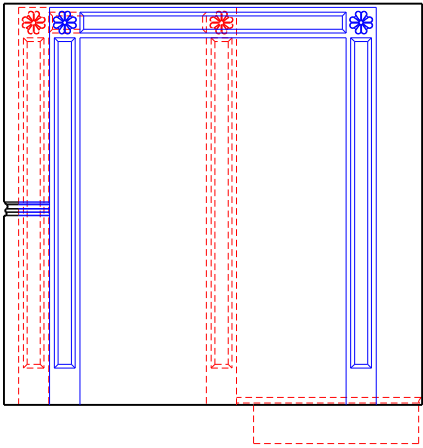

02 Hallway
18_00_03 Elevation east wall

General notes:

Do not scale from drawings.
Errors to be reported immediately to the Architect.
To be read in conjunction with all relevant Architects', Services and Structural Engineers' drawings.
All existing site, tree and building information has been compiled from different sources.
All dimensions to be checked on site.

Key
— Existing
- - - Demolition
— Proposed

Rev.	Date	Description	Drawn	Check
------	------	-------------	-------	-------

1:20 1:50 1:1

GC Office

7 Roland Mansions
142 Old Brompton Road
London SW7 4NP
T +44 207 313 3949
www.gcoffice.co.uk

Project	Project number
---------	----------------

10 Gloucester Gate

01

Client


Mr and Mrs Salem

© GC Office Ltd.


Drawing name	Drawing number
--------------	----------------

Internal elevations	18_00_03
Hallway	
Ground floor	


Date	24/06/2016	Issue
Scale / Format	1:20 / A1	00
Drawn / Checked		
Approved	GFA	
CAD Reference	01_18_00_03	

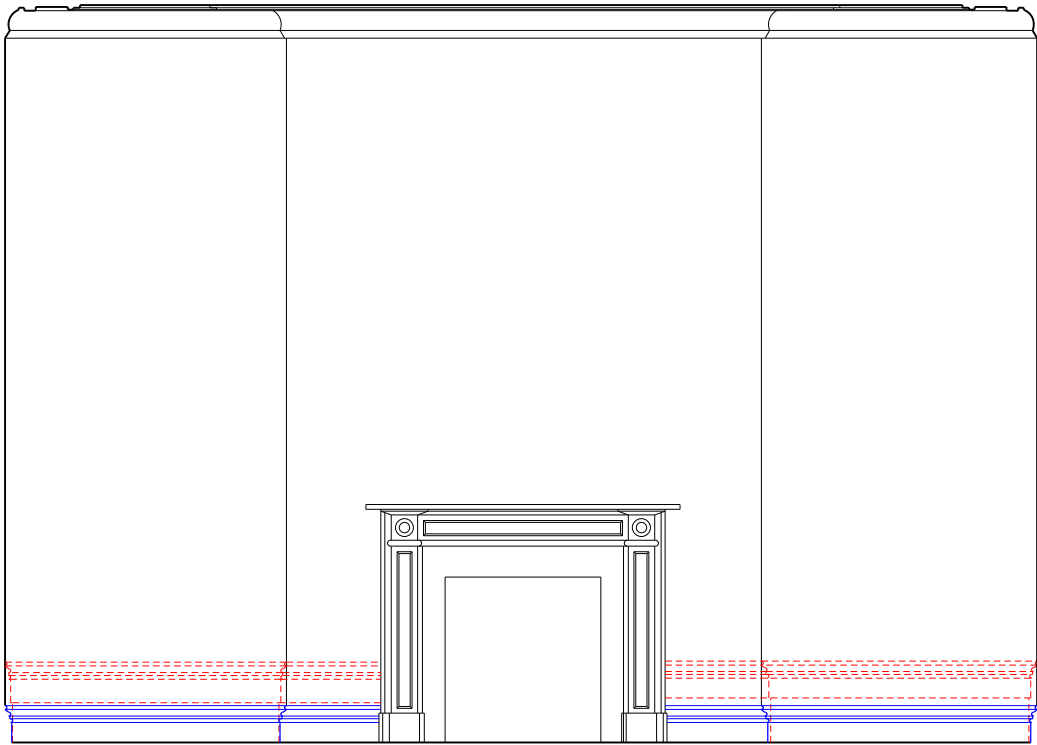


01 Drawing room
18_01_01 Existing elevation north wall

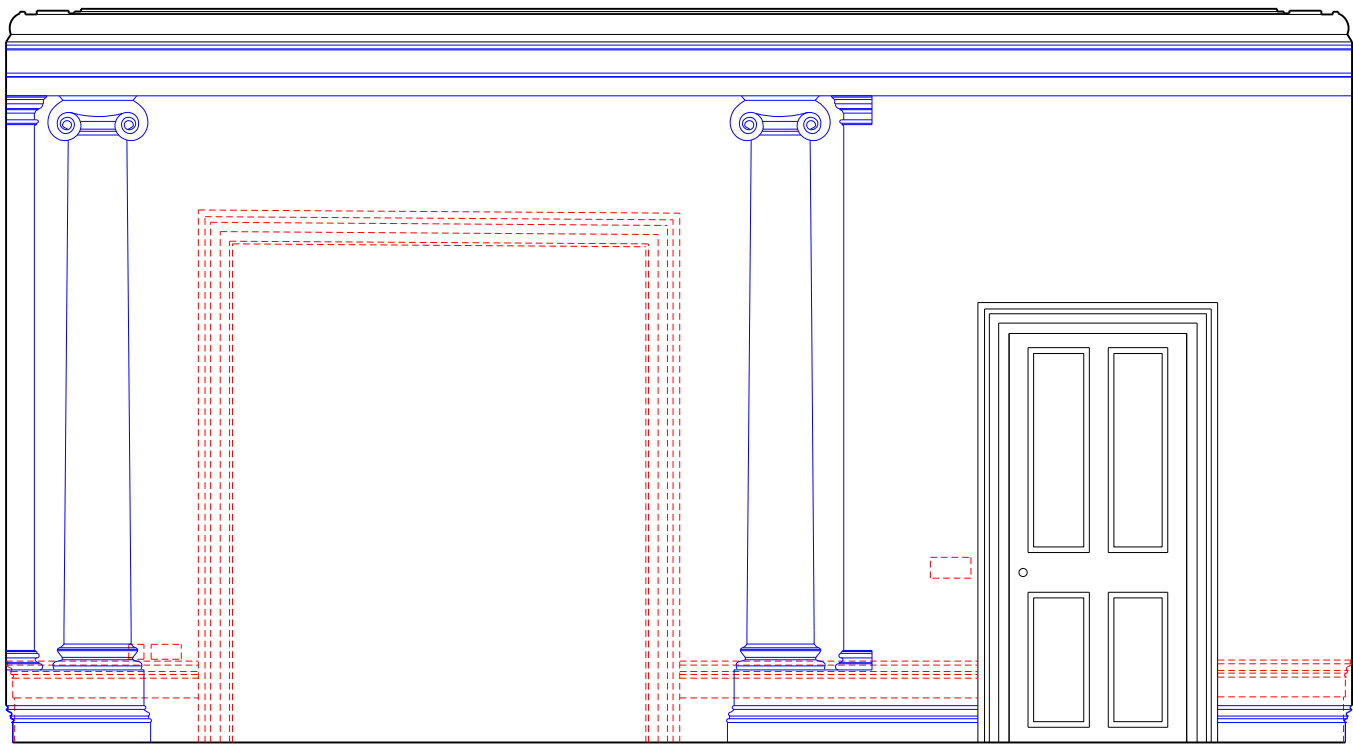

02 Drawing room
18_01_01 Existing elevation east wall

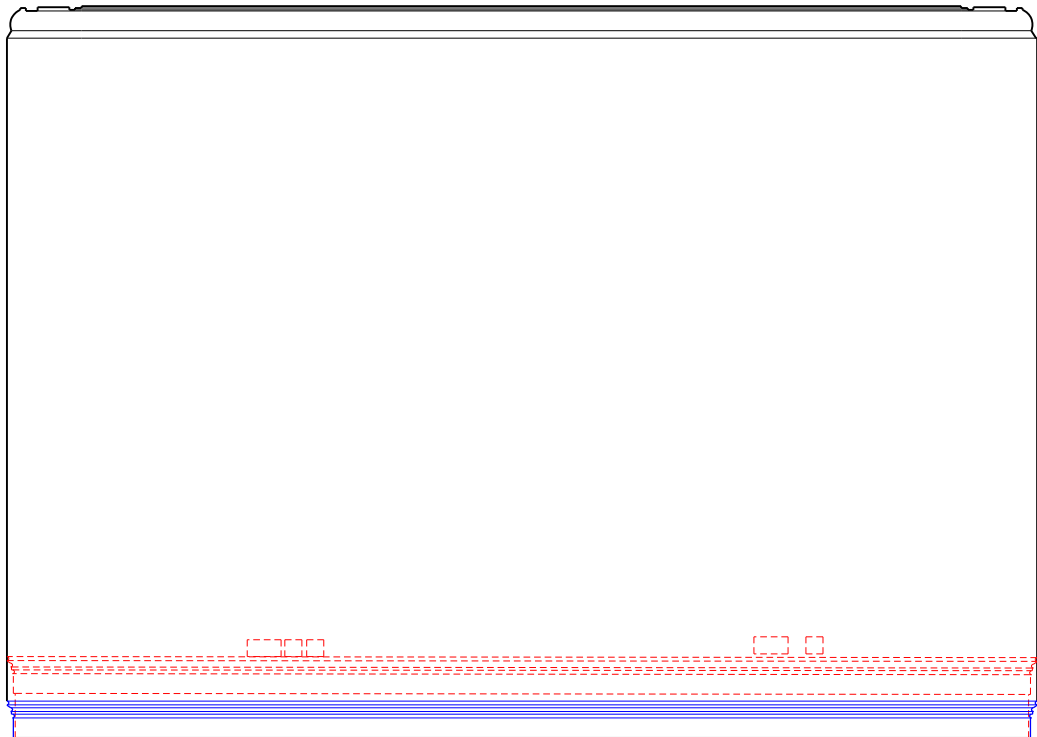

03 Drawing room
18_01_01 Existing elevation south wall

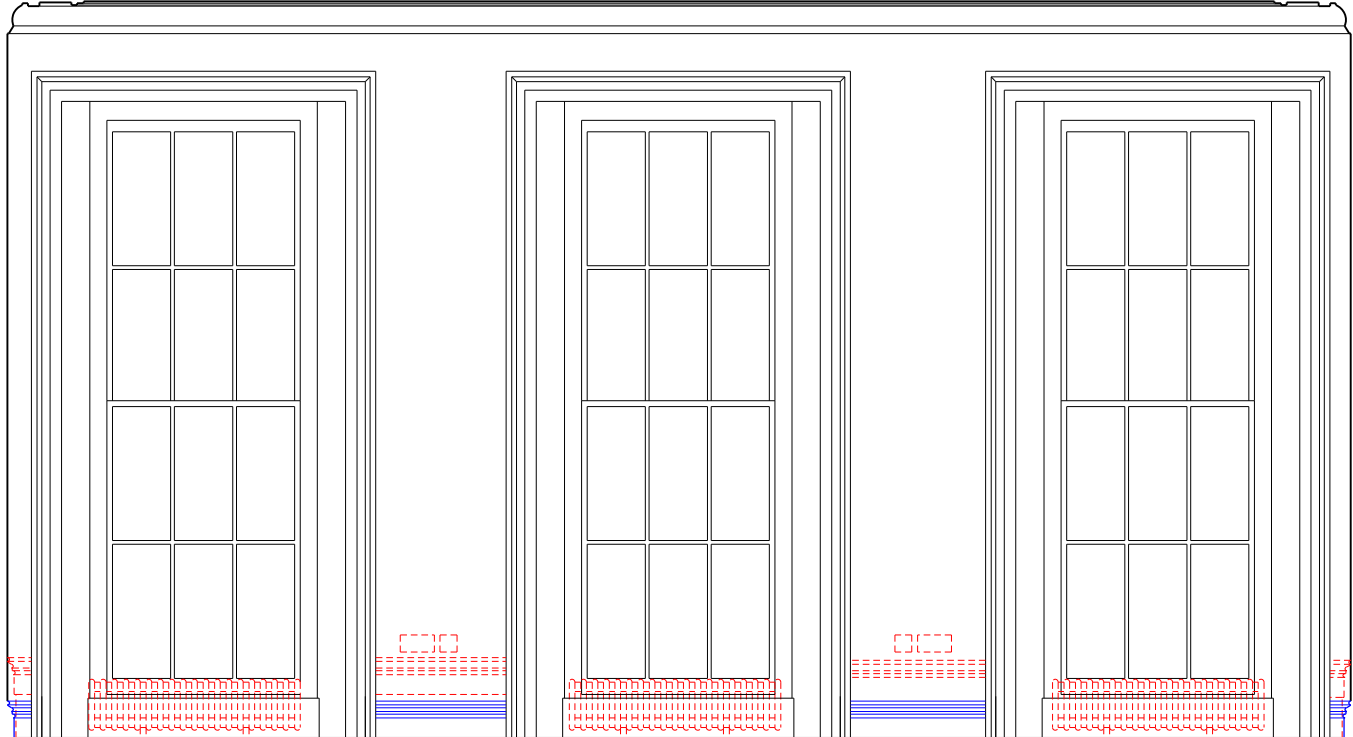

04 Drawing room
18_01_01 Existing elevation west wall

General notes:

Do not scale from drawings.
Errors to be reported immediately to the Architect.
To be read in conjunction with all relevant Architects', Services and Structural Engineers' drawings.
All existing site, tree and building information has been compiled from different sources.
All dimensions to be checked on site.

Key	
—	Existing
- - -	Demolition
—	Proposed

Rev.	Date	Description	Drawn	Check
------	------	-------------	-------	-------



GC Office

7 Roland Mansions
142 Old Brompton Road
London SW7 4NP
T +44 207 313 3949
www.gcoffice.co.uk


Project
10 Gloucester Gate

Project number
01


Client
Mr and Mrs Salem

© GC Office Ltd.

Drawing name		Drawing number
Internal elevations Drawing room First floor		18_01_01
Date	24/06/2016	Issue
Scale / Format	1:20 / A1	00
Drawn / Checked		
Approved	GFA	
CAD Reference	01_18_01_01	

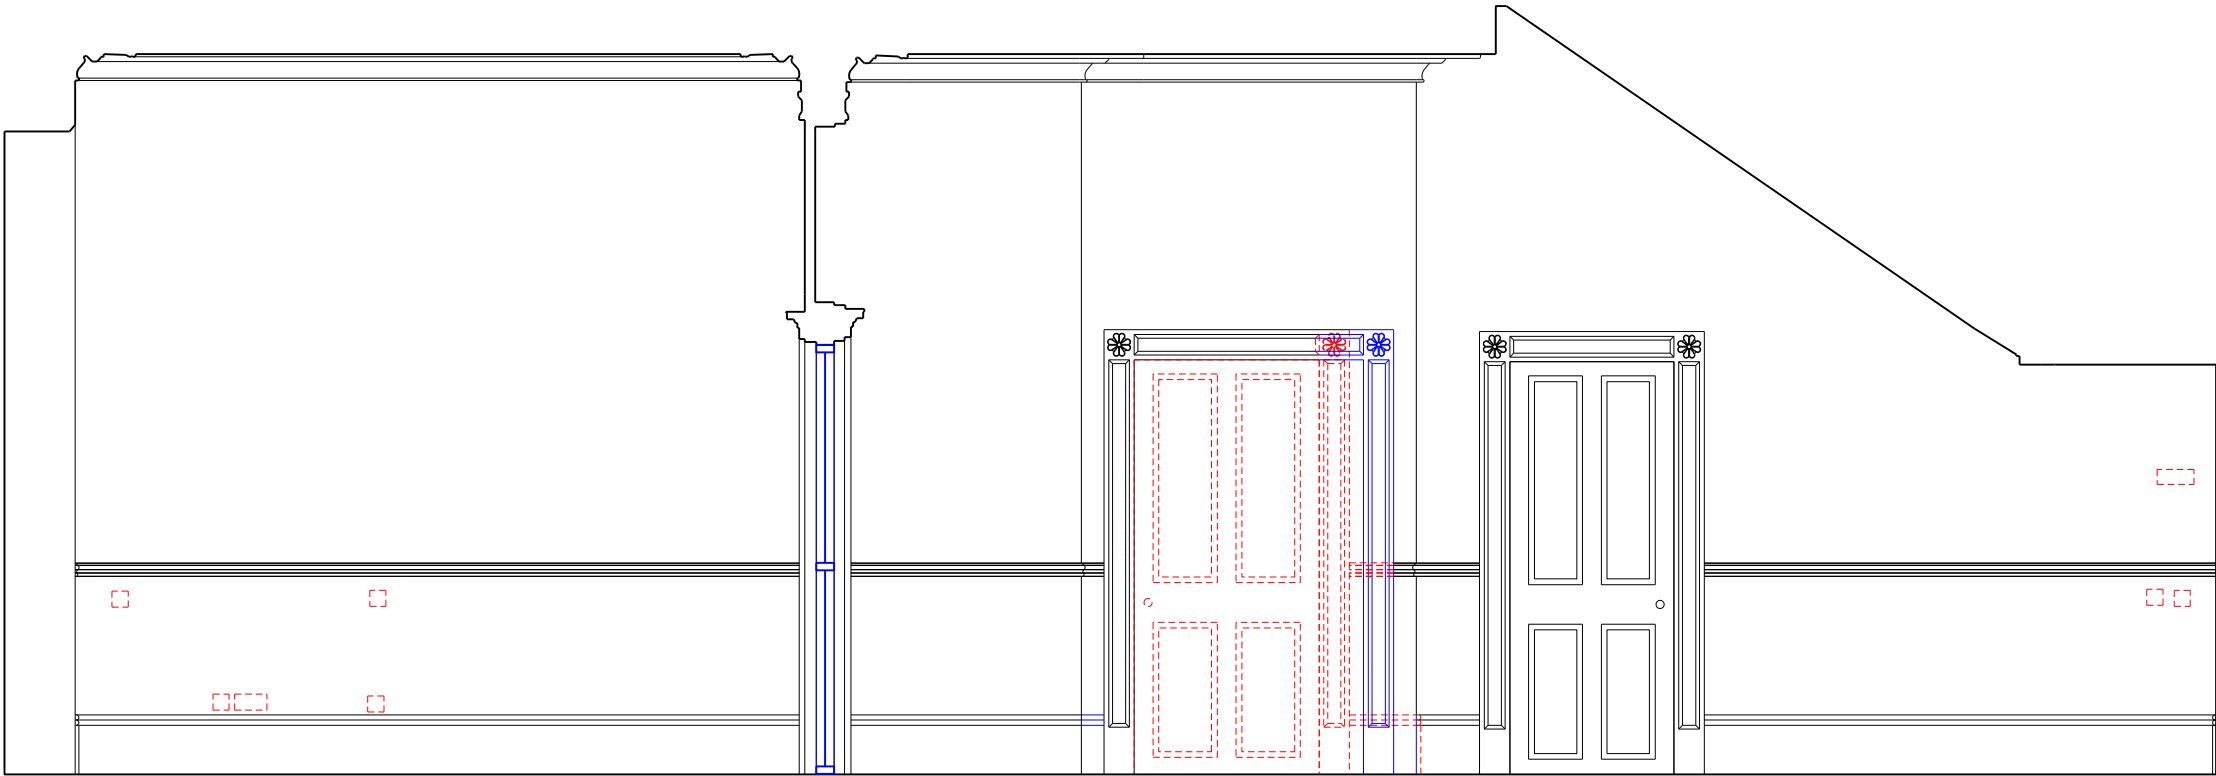

01 Hallway
18_00_04 Elevation north wall

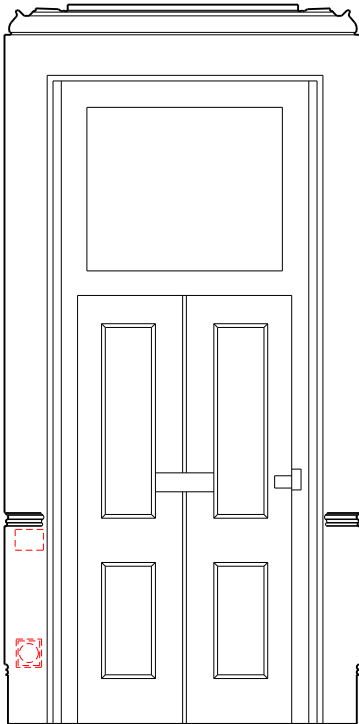

02 Hallway
18_00_04 Elevation west wall

General notes:
Do not scale from drawings.
Errors to be reported immediately to the Architect.
To be read in conjunction with all relevant Architects', Services and Structural Engineers' drawings.
All existing site, tree and building information has been compiled from different sources.
All dimensions to be checked on site.

Key
— Existing
- - - Demolition
— Proposed

Rev.	Date	Description	Drawn	Check
------	------	-------------	-------	-------

1:20

GC Office


7 Roland Mansions
142 Old Brompton Road
London SW7 4NP
T +44 207 313 3949
www.gcoffice.co.uk

Project	Project number
10 Gloucester Gate	01


Client
Mr and Mrs Salem

© GC Office Ltd.


Drawing name	Drawing number	
Internal elevations Hallway Ground floor	18_00_04	
Date	24/06/2016	Issue
Scale / Format	1:20 / A1	00
Drawn / Checked	GFA	
Approved	01_18_00_04	
CAD Reference		

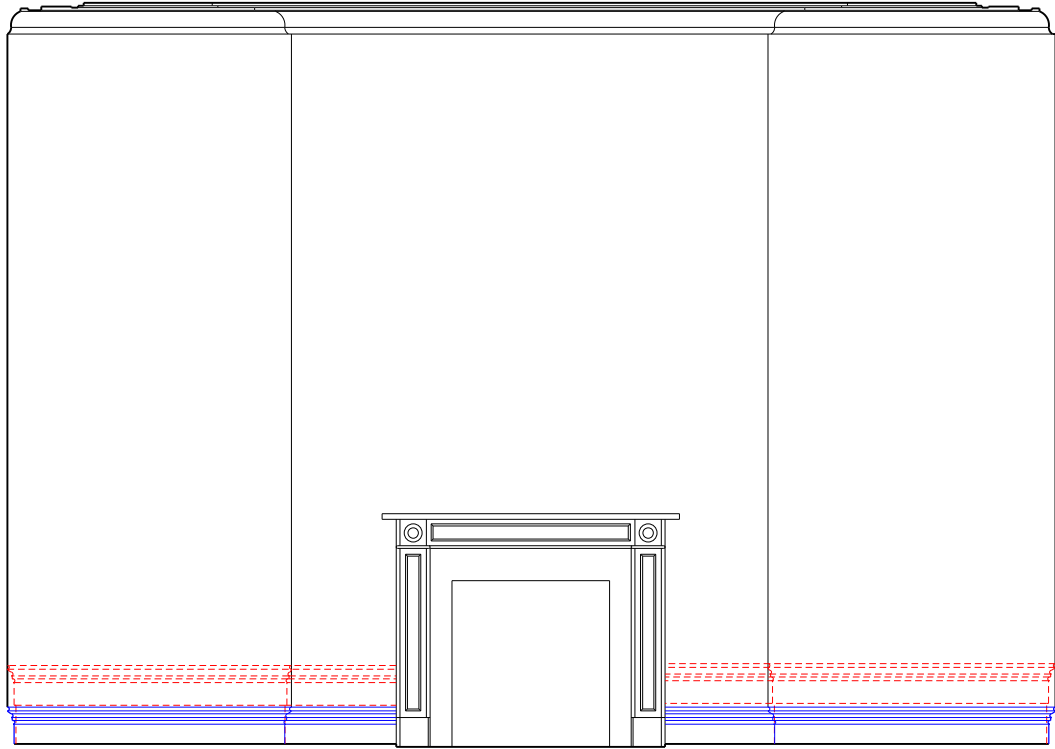


01 Drawing room
18_01_02 Elevation north wall

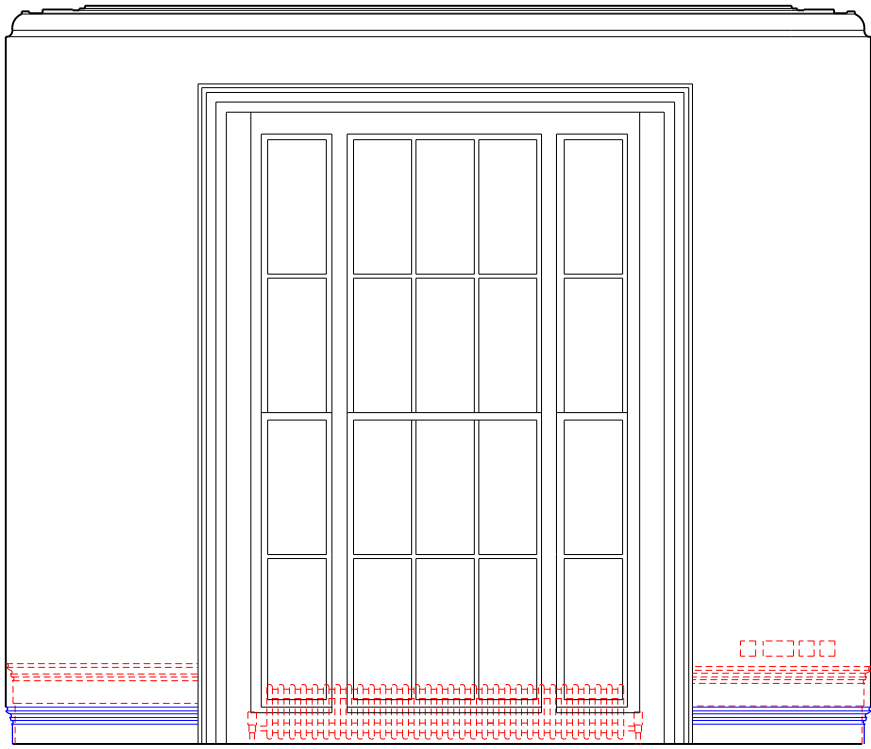

02 Drawing room
18_01_02 Elevation east wall

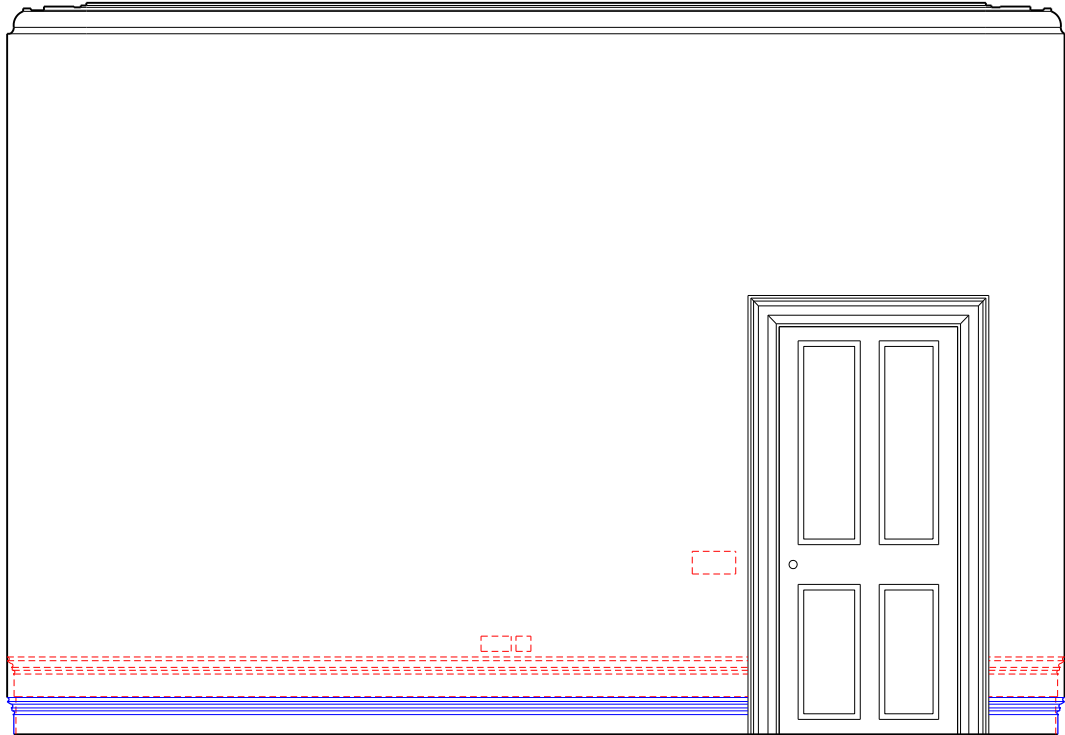

03 Drawing room
18_01_02 Elevation south wall

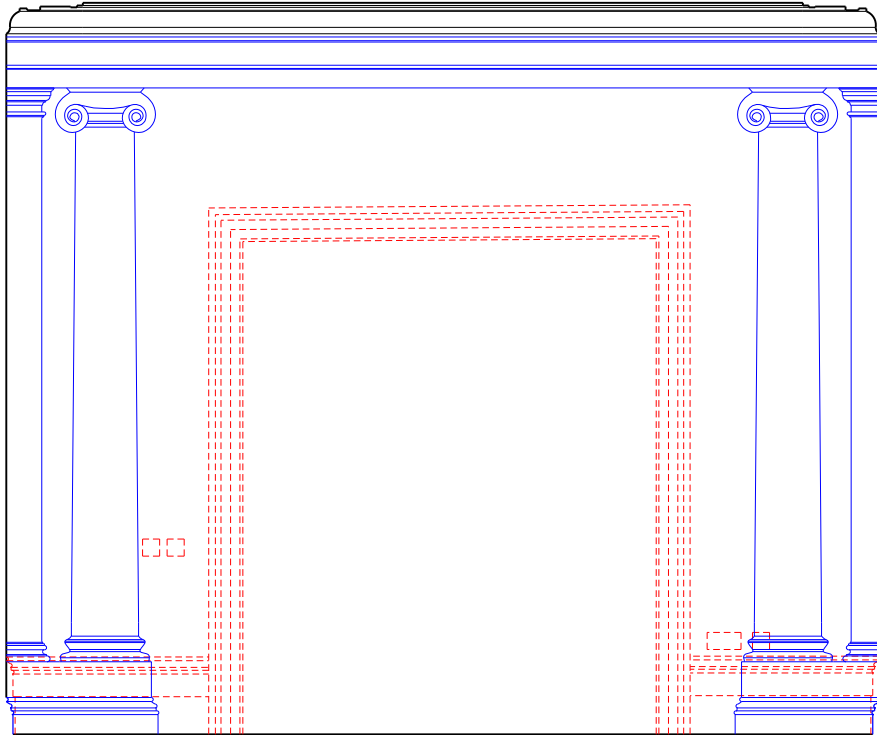

04 Drawing room
18_01_02 Elevation west wall

General notes:
Do not scale from drawings.
Errors to be reported immediately to the Architect.
To be read in conjunction with all relevant Architects', Services and Structural Engineers' drawings.
All existing site, tree and building information has been compiled from different sources.
All dimensions to be checked on site.

Key
— Existing
- - - Demolition
— Proposed

Rev.	Date	Description	Drawn	Check
------	------	-------------	-------	-------

GC Office


7 Roland Mansions
142 Old Brompton Road
London SW7 4NP
T +44 207 313 3949
www.gcoffice.co.uk

Project	Project number
10 Gloucester Gate	01

Client
Mr and Mrs Salem

© GC Office Ltd.


Drawing name	Drawing number	
Interior elevations Drawing room First floor	18_01_02	
Date	24/06/2016	Issue
Scale / Format	1:20 / A1	00
Drawn / Checked		
Approved	GFA	
CAD Reference	01_18_01_02	

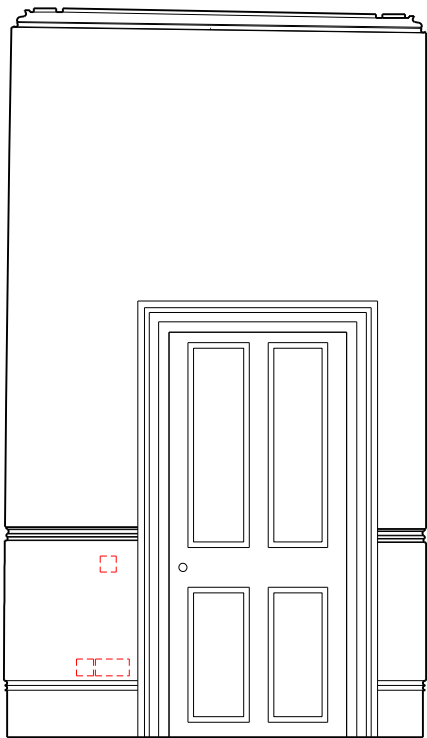

01 Stairwell
08_01_03 Elevation west wall



02 Stairwell
08_01_03 Elevation north wall

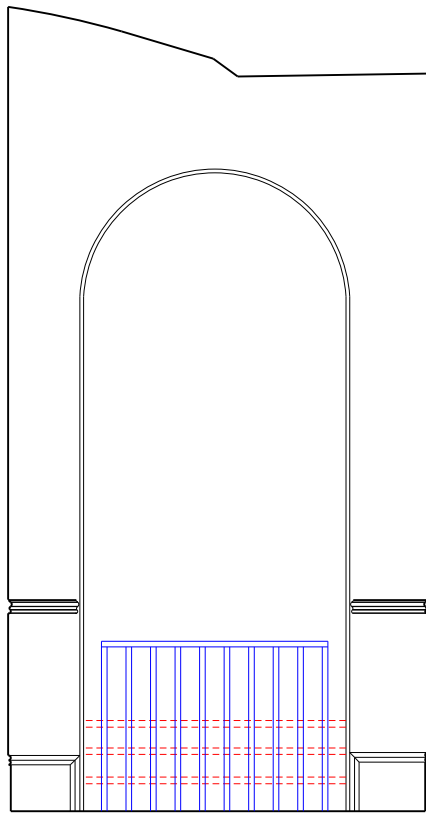

03 Stairwell
08_01_03 Elevation south wall

General notes:

Do not scale from drawings.
Errors to be reported immediately to the Architect.
To be read in conjunction with all relevant Architects', Services and Structural Engineers' drawings.
All existing site, tree and building information has been compiled from different sources.
All dimensions to be checked on site.

Key

- Existing
- Demolition
- Proposed

Rev.	Date	Description	Drawn	Check
------	------	-------------	-------	-------



GC Office

7 Roland Mansions
142 Old Brompton Road
London SW7 4NP
T +44 207 313 3949
www.gcoffice.co.uk

Project	Project number
---------	----------------

10 Gloucester Gate

01

Client

Mr and Mrs Salem


© GC Office Ltd.

Drawing name	Drawing number
--------------	----------------


Internal elevations
Stairwell
First floor

18_01_03


Date	24/06/2016	Issue
Scale / Format	1:20 / A1	00
Drawn / Checked		
Approved	GFA	
CAD Reference	01_08_01_03	

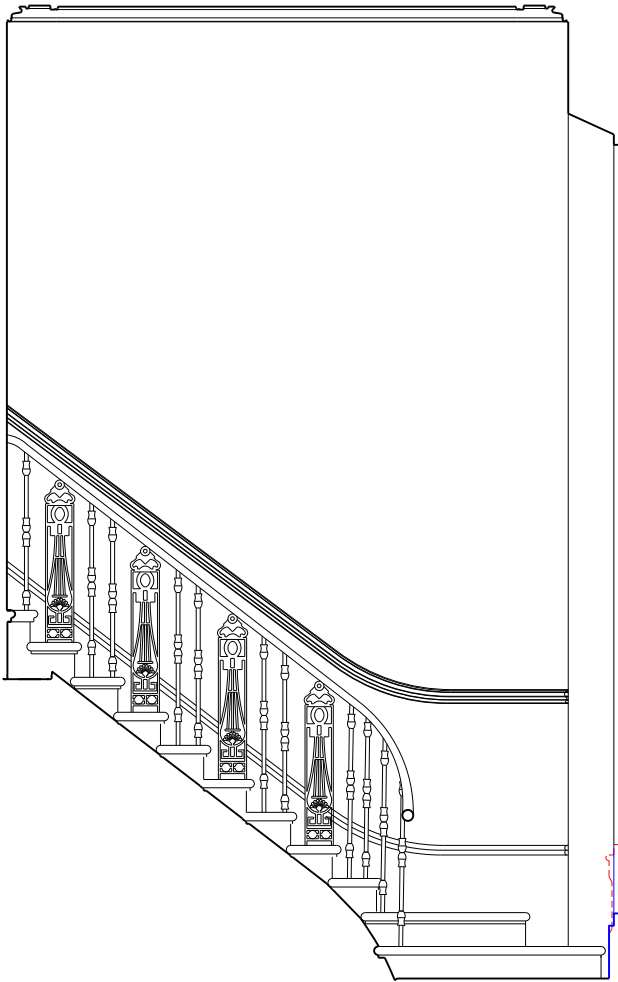

01 Stairwell
18_01_04 Elevation north wall

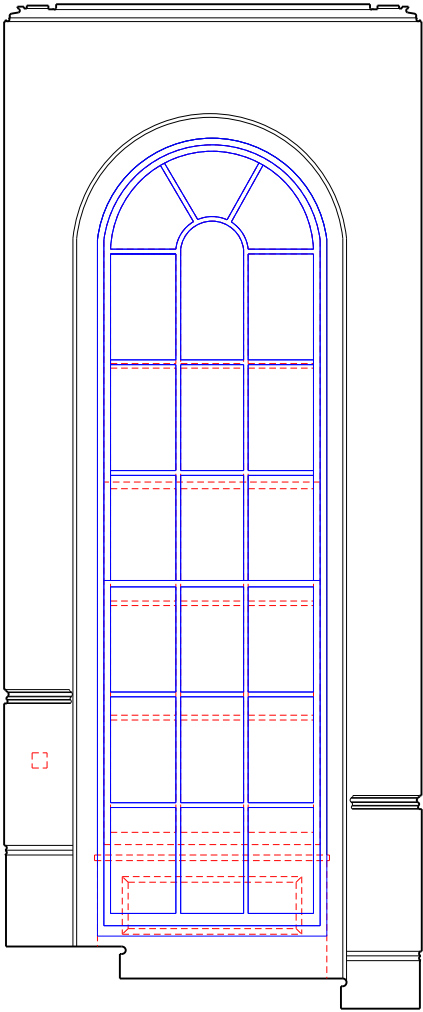

02 Stairwell
18_01_04 Elevation east wall

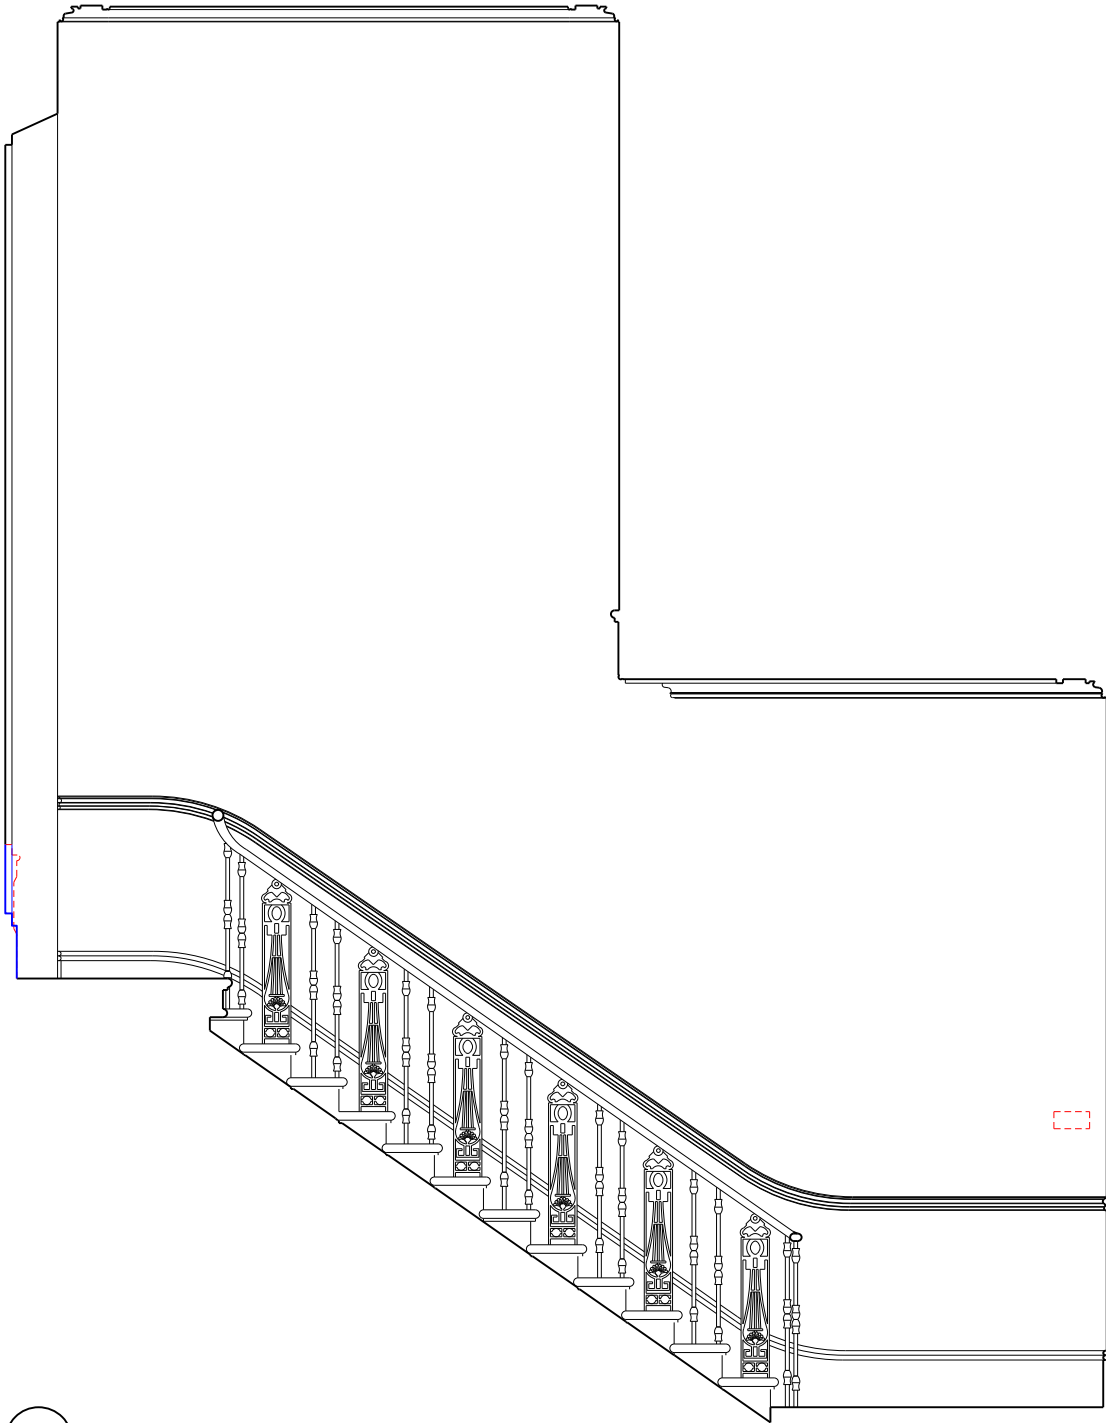

03 Stairwell
18_01_04 Elevation south wall

General notes:

Do not scale from drawings.
Errors to be reported immediately to the Architect.
To be read in conjunction with all relevant Architects', Services and Structural Engineers' drawings.
All existing site, tree and building information has been compiled from different sources.
All dimensions to be checked on site.

Key

- Existing
- Demolition
- Proposed

Rev.	Date	Description	Drawn	Check
------	------	-------------	-------	-------

1:20

GC Office

7 Roland Mansions
142 Old Brompton Road
London SW7 4NP
T +44 207 313 3949
www.gcoffice.co.uk

Project	Project number
---------	----------------

10 Gloucester Gate

01

Client

Mr and Mrs Salem

© GC Office Ltd.

Drawing name	Drawing number
--------------	----------------

Internal elevations
Stairwell
First floor

18_01_04


Date	24/06/2016	Issue
------	------------	-------

Scale / Format	1:20 / A1	00
----------------	-----------	----


Drawn / Checked	GFA
-----------------	-----

Approved	01_18_01_04
----------	-------------


CAD Reference	01_18_01_04
---------------	-------------

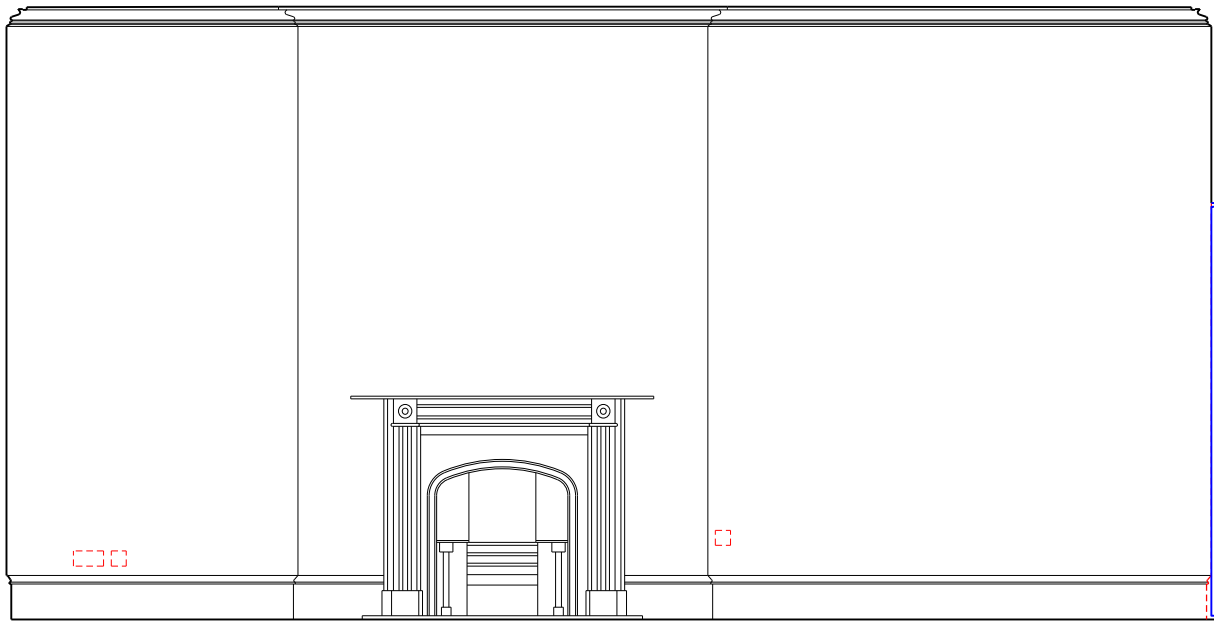


01 Master bedroom
08_02_01 Existing elevation north wall

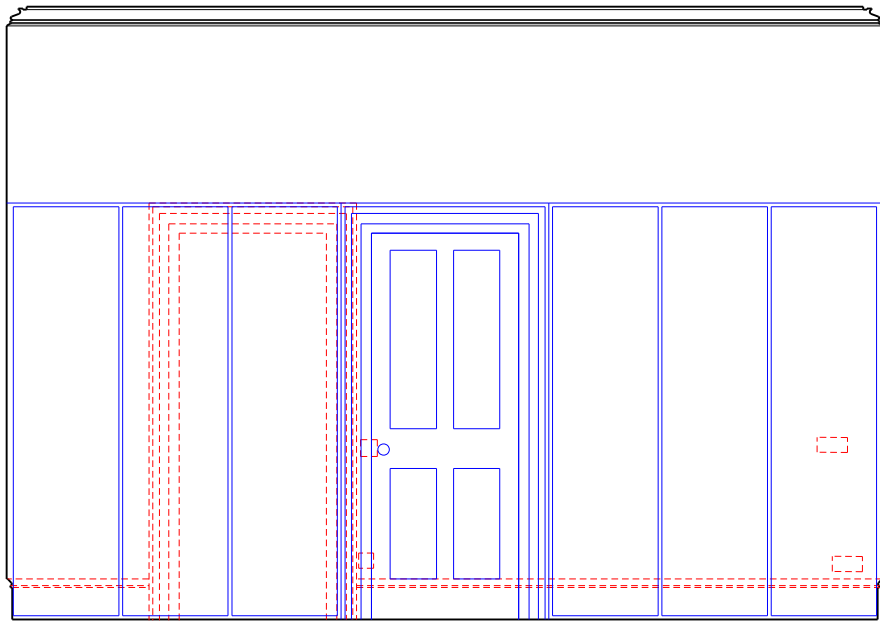

02 Master bedroom
08_02_01 Existing elevation east wall

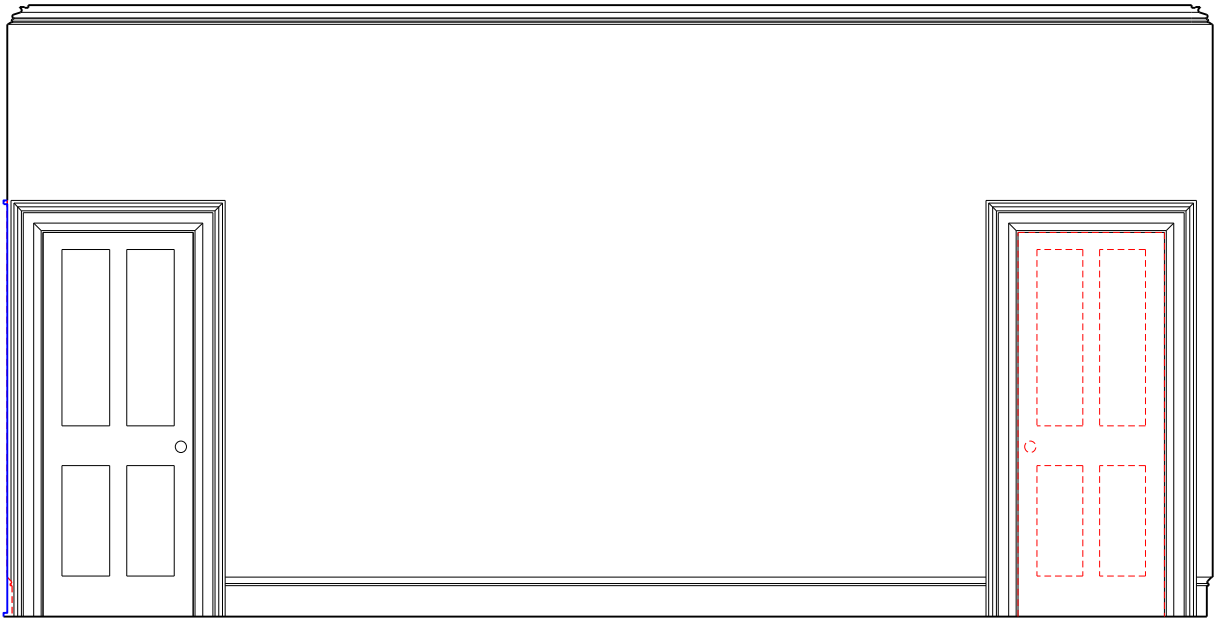

03 Master bedroom
08_02_01 Existing elevation south wall

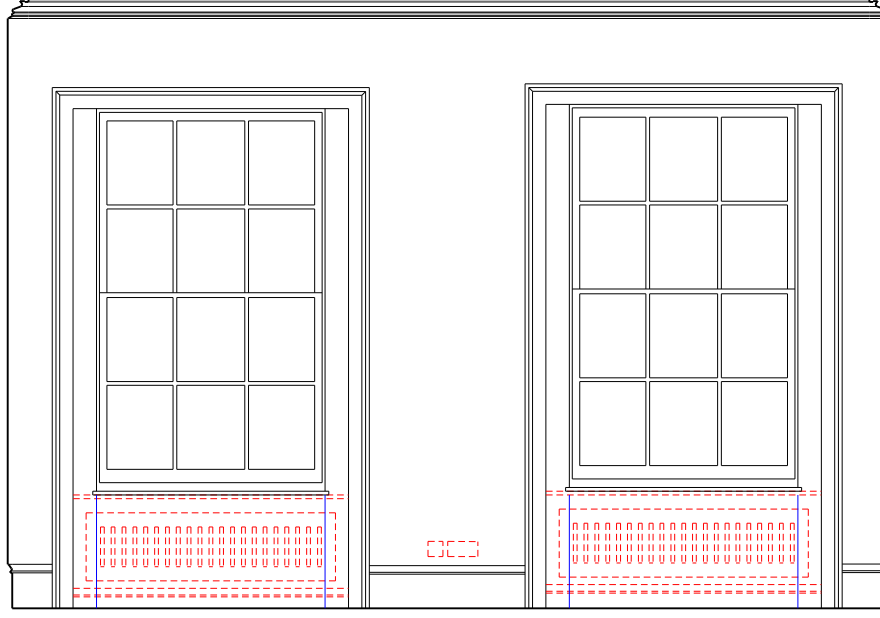

04 Master bedroom
08_02_01 Existing elevation west wall

General notes:
Do not scale from drawings.
Errors to be reported immediately to the Architect.
To be read in conjunction with all relevant Architects', Services and Structural Engineers' drawings.
All existing site, tree and building information has been compiled from different sources.
All dimensions to be checked on site.

Key
— Existing
- - - Demolition
— Proposed

Rev.	Date	Description	Drawn	Check
------	------	-------------	-------	-------

GC Office


7 Roland Mansions
142 Old Brompton Road
London SW7 4NP
T +44 207 313 3949
www.gcoffice.co.uk

Project	Project number
10 Gloucester Gate	01


Client
Mr and Mrs Salem

© GC Office Ltd.


Drawing name	Drawing number	
Internal elevations Master bedroom Second floor	18_02_01	
Date	24/06/2016	Issue
Scale / Format	1:20 / A1	00
Drawn / Checked		
Approved	GFA	
CAD Reference	01_18_02_01	

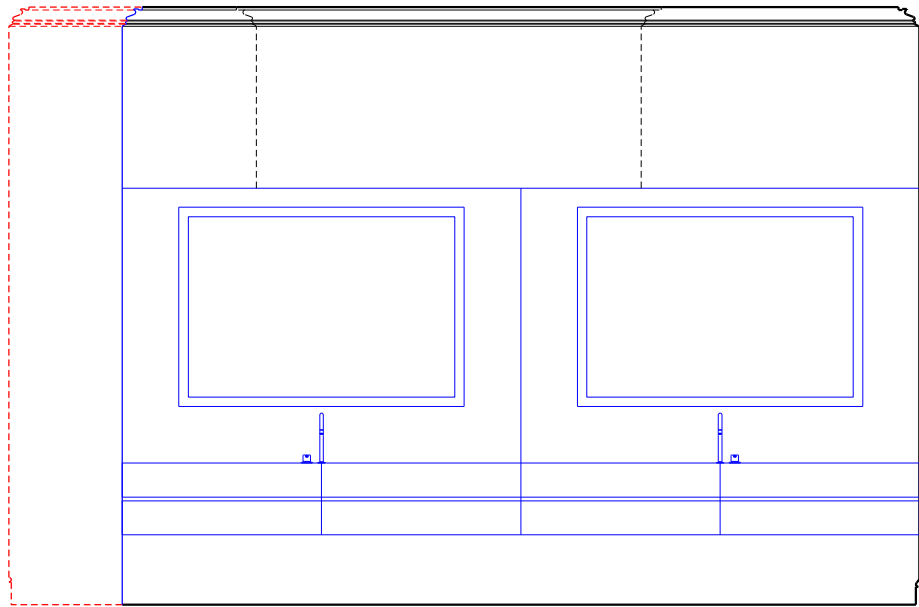


01 Master bathroom
18_02_02 Elevation north wall

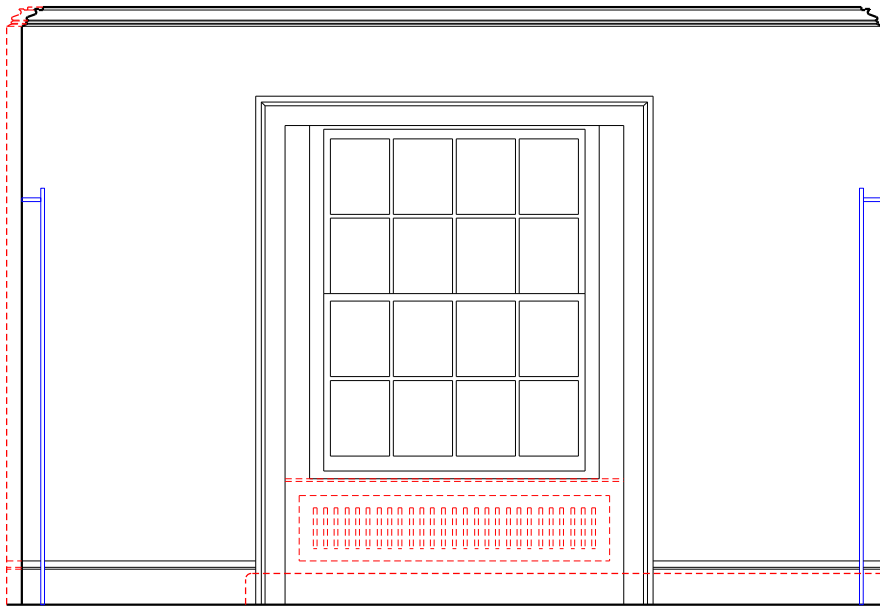

02 Master bathroom
18_02_02 Elevation east wall

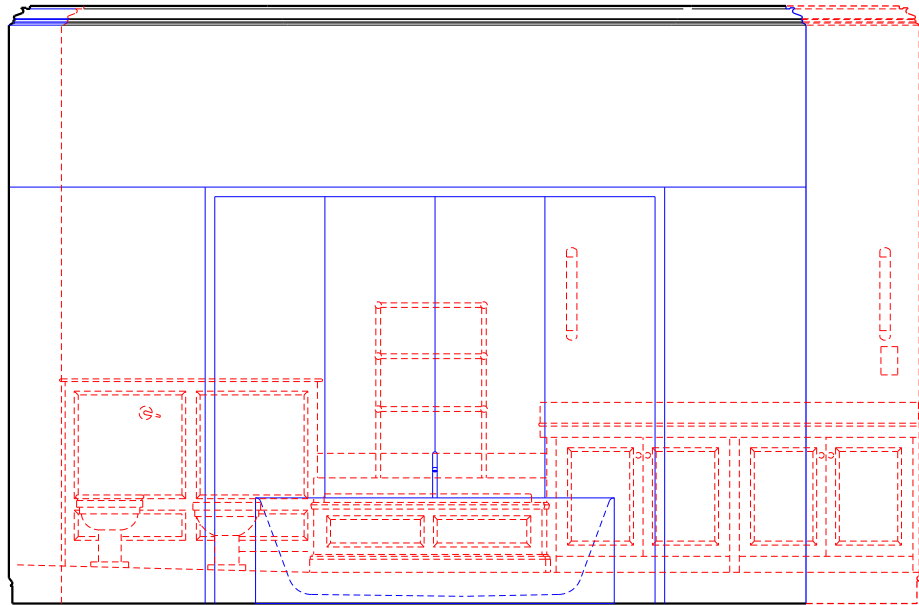

03 Master bathroom
18_02_02 Elevation south wall

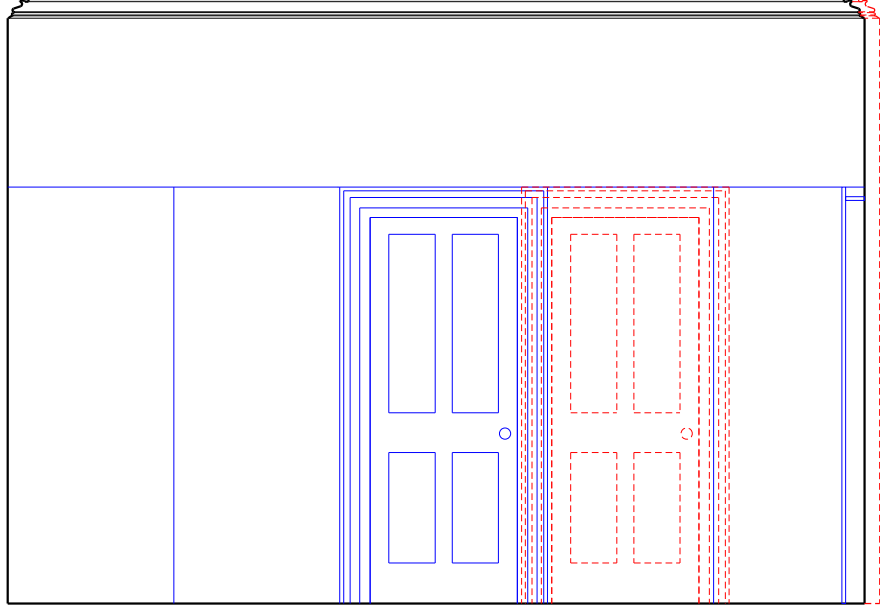

04 Master bathroom
18_02_02 Elevation west wall

General notes:
Do not scale from drawings.
Errors to be reported immediately to the Architect.
To be read in conjunction with all relevant Architects', Services and Structural Engineers' drawings.
All existing site, tree and building information has been compiled from different sources.
All dimensions to be checked on site.

Key
— Existing
- - - Demolition
— Proposed

Rev.	Date	Description	Drawn	Check
------	------	-------------	-------	-------

1:20 1:50 1

GC Office

7 Roland Mansions
142 Old Brompton Road
London SW7 4NP
T +44 207 313 3949
www.gcoffice.co.uk

Project	Project number
10 Gloucester Gate	01

Client
Mr and Mrs Salem

© GC Office Ltd.

Drawing name	Drawing number
Internal elevations Master bathroom Second floor	18_02_02

Date	Scale / Format	Issue
Scale / Format	1:20 / A1	00
Drawn / Checked		
Approved	GFA	
CAD Reference	01_18_02_02	