




- 1 THIS DRAWING TO BE READ IN CONJUNCTION
- 2 WITH ARCHITECTURAL AND OTHER RELATED DRAWINGS
- 3 DO NOT SCALE THIS DRAWING
- 4 FOR THE PURPOSE OF COORDINATION ALL RELEVANT
- 5 PARTIES MUST CHECK THIS INFORMATION
- 6 PRIOR TO IMPLEMENTATION AND REPORT ANY
- 7 DISCREPANCIES TO THE PROJECT MANAGER
- 8 ALL MEASUREMENTS TO BE VERIFIED ON SITE
- 9 ALL PLANT AND EQUIPMENT TO BE INSTALLED IN
- 10 ACCORDANCE WITH MANUFACTURERS
- 11 RECOMMENDATIONS INCLUDING ADEQUATE
- 12 SPACE FOR MAINTENANCE AND REPLACEMENT

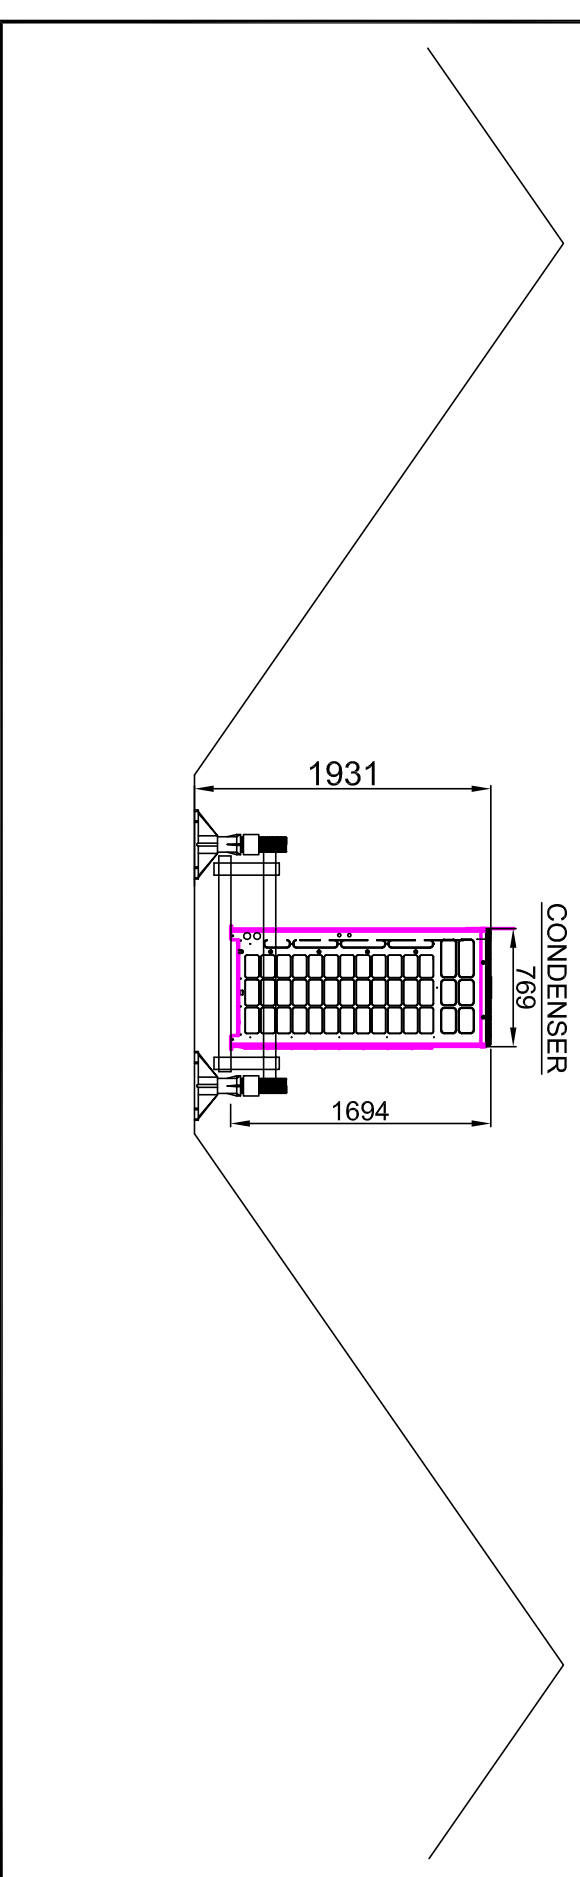


SECTION A-A 1:50@A1

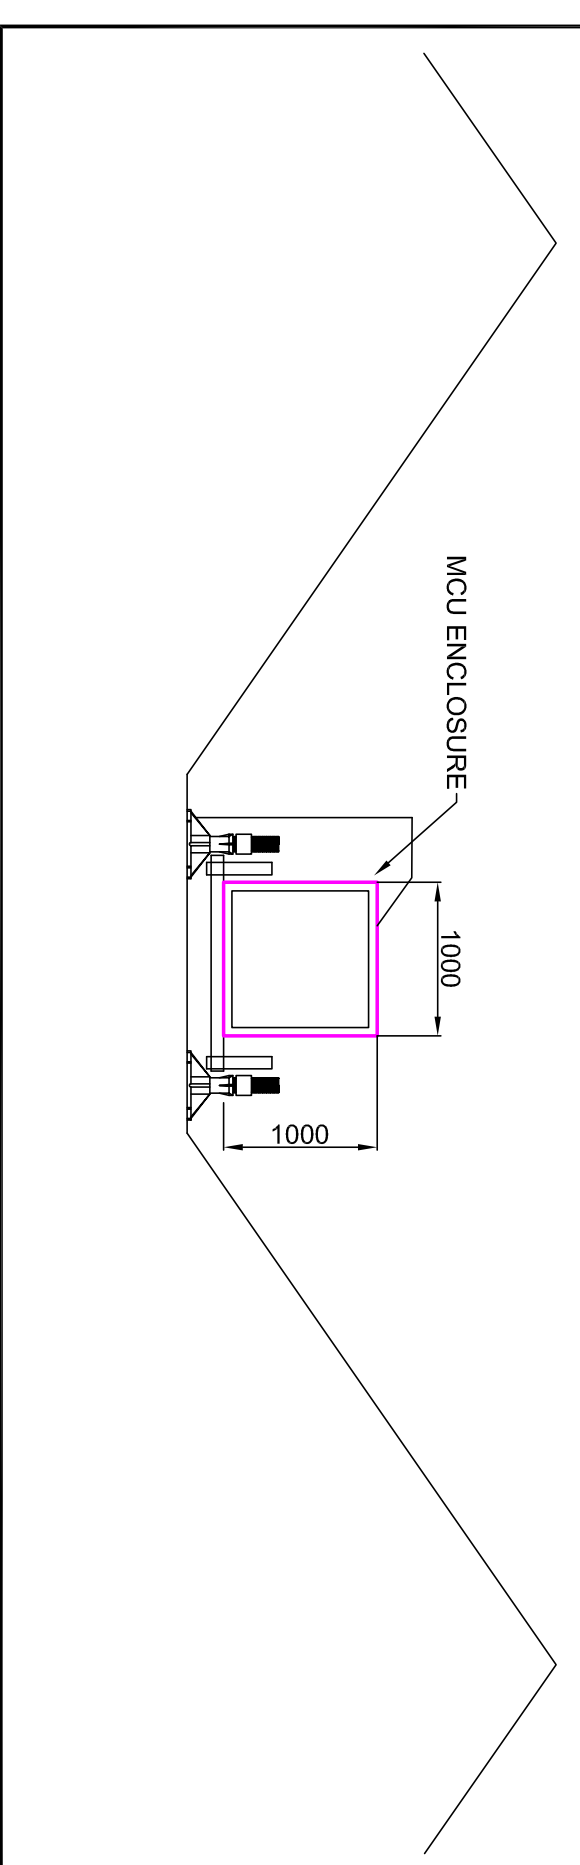

SECTION B-B 1:50@A1

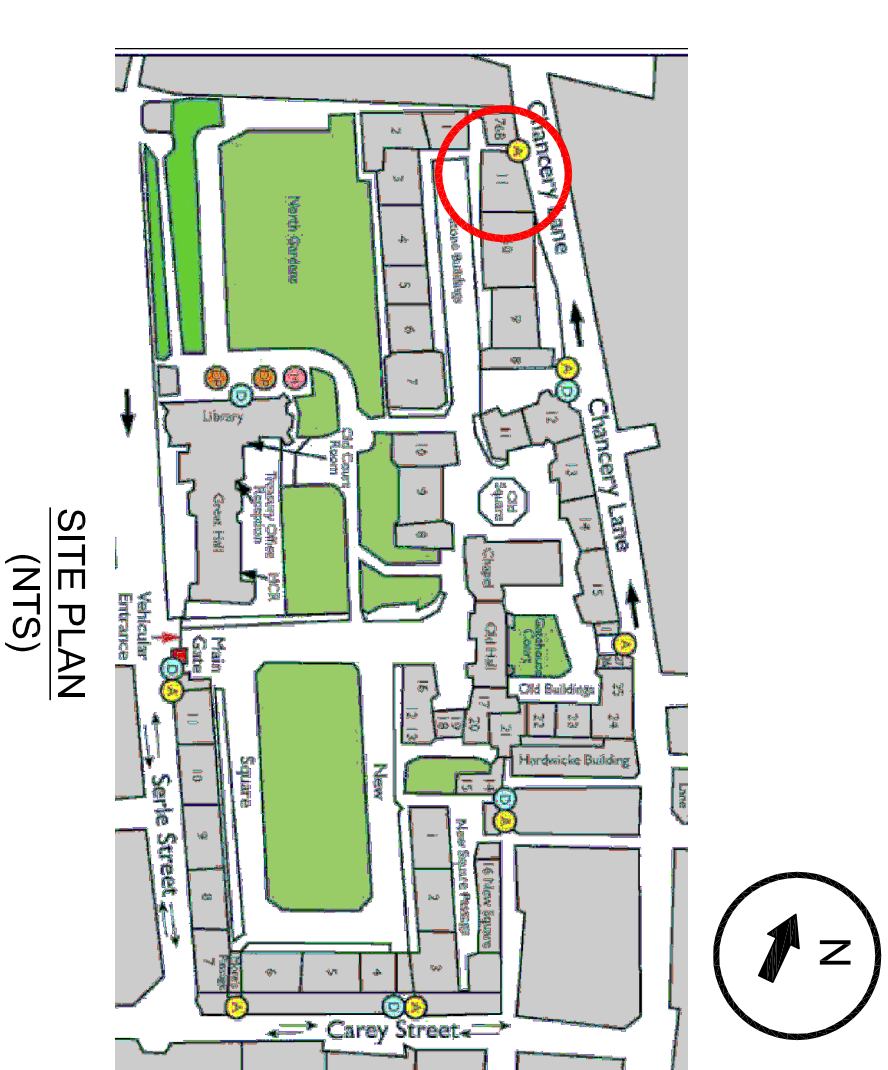

SITE PLAN
(NTS)

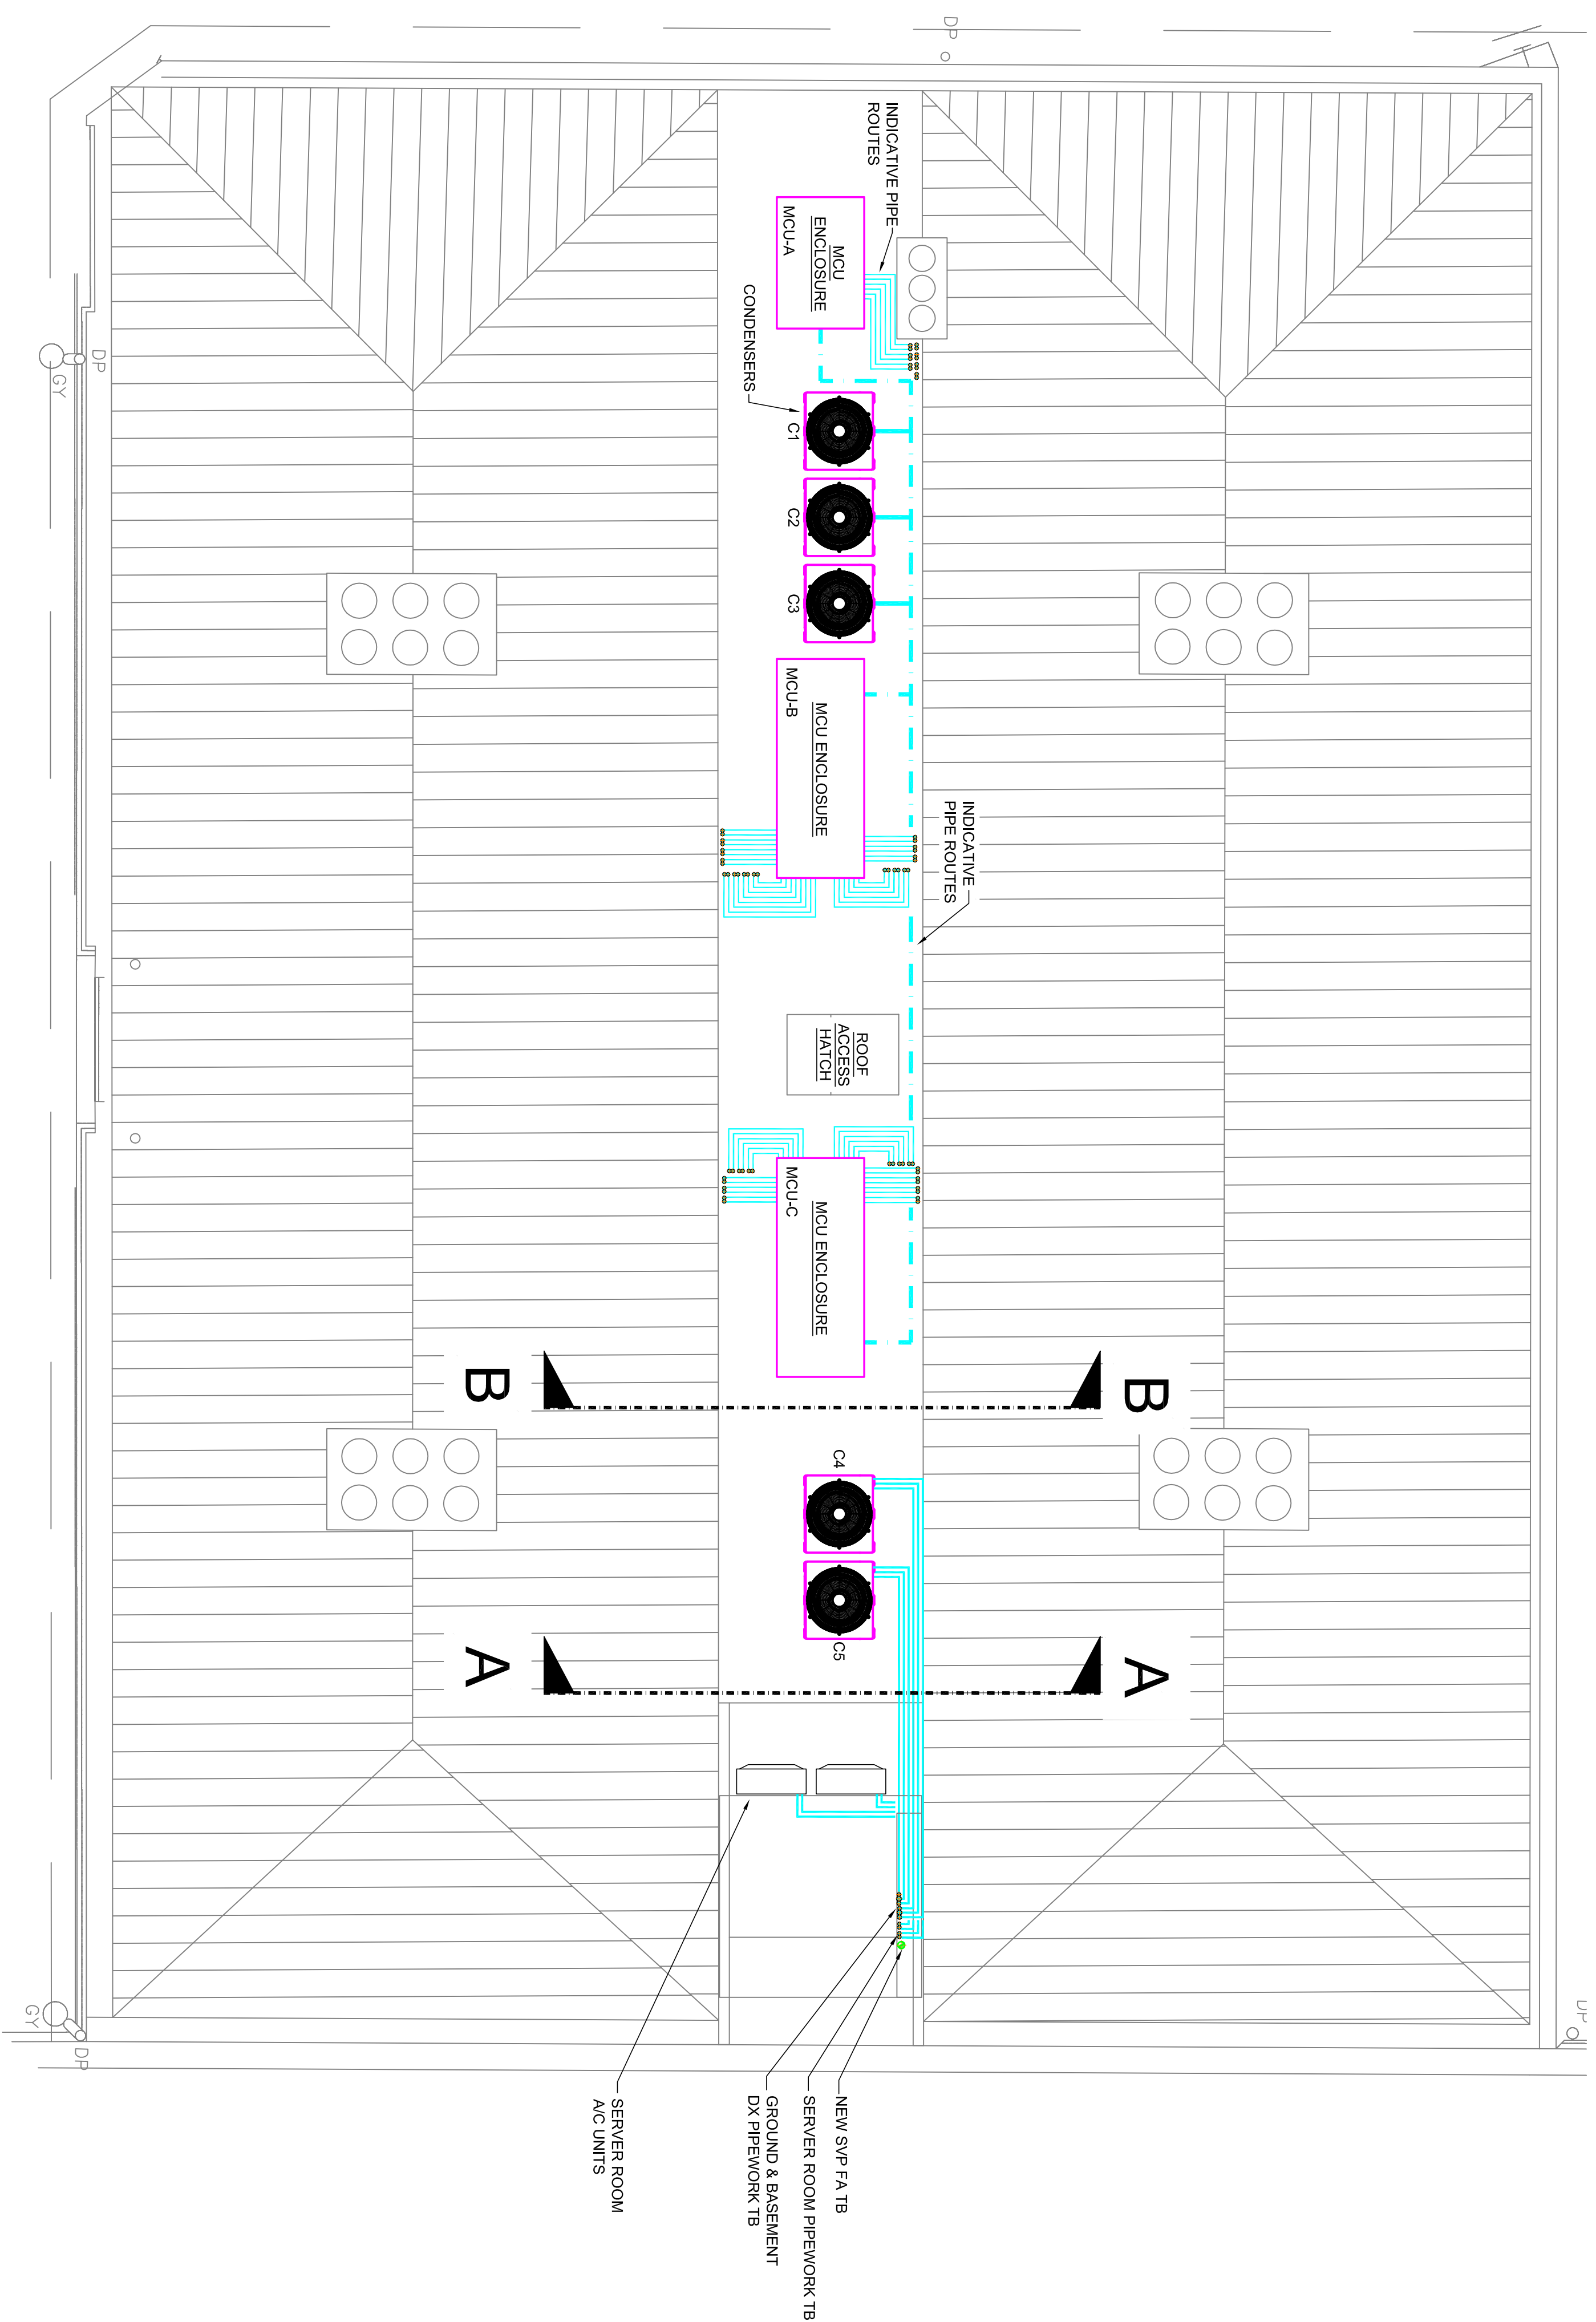

| | | | |
|-----|----------|-------|-----------------|
| | | | |
| | | | |
| | | | |
| | | | |
| P0 | 27.06.16 | WJ | FOR INFORMATION |
| Rev | Date | Drawn | Issue |

Drawing Status




centre | line
Building Services Consultants

Studio C3, East Gores
Salmons Lane
Coggeshall
Essex, CO6 1RZ

Tel: 01376 56
E-mail: info@carbon3.co.uk

CLISE
CARBON 3
ENERGY
LOW ASSESSORS

 THE INSTITUTION OF SURVEYORS

THE HONOURABLE SOCIETY
OF LINCOLNS INN

Project
LINCOLNS INN
11 STONE BUILDINGS
LONDON, WC2A 3TG

Title
ROOF LAYOUT

| | | | | | |
|---------|--------------|-------|---------|-----|----|
| Drg No: | 151113/M/504 | | | Rev | P0 |
| Scale | Date | Drawn | Checked | | |
| 1:50@A1 | JUNE 16 | WJ | PL | | |