




Roof Plan  
1:50@A1 / 1:100@A3

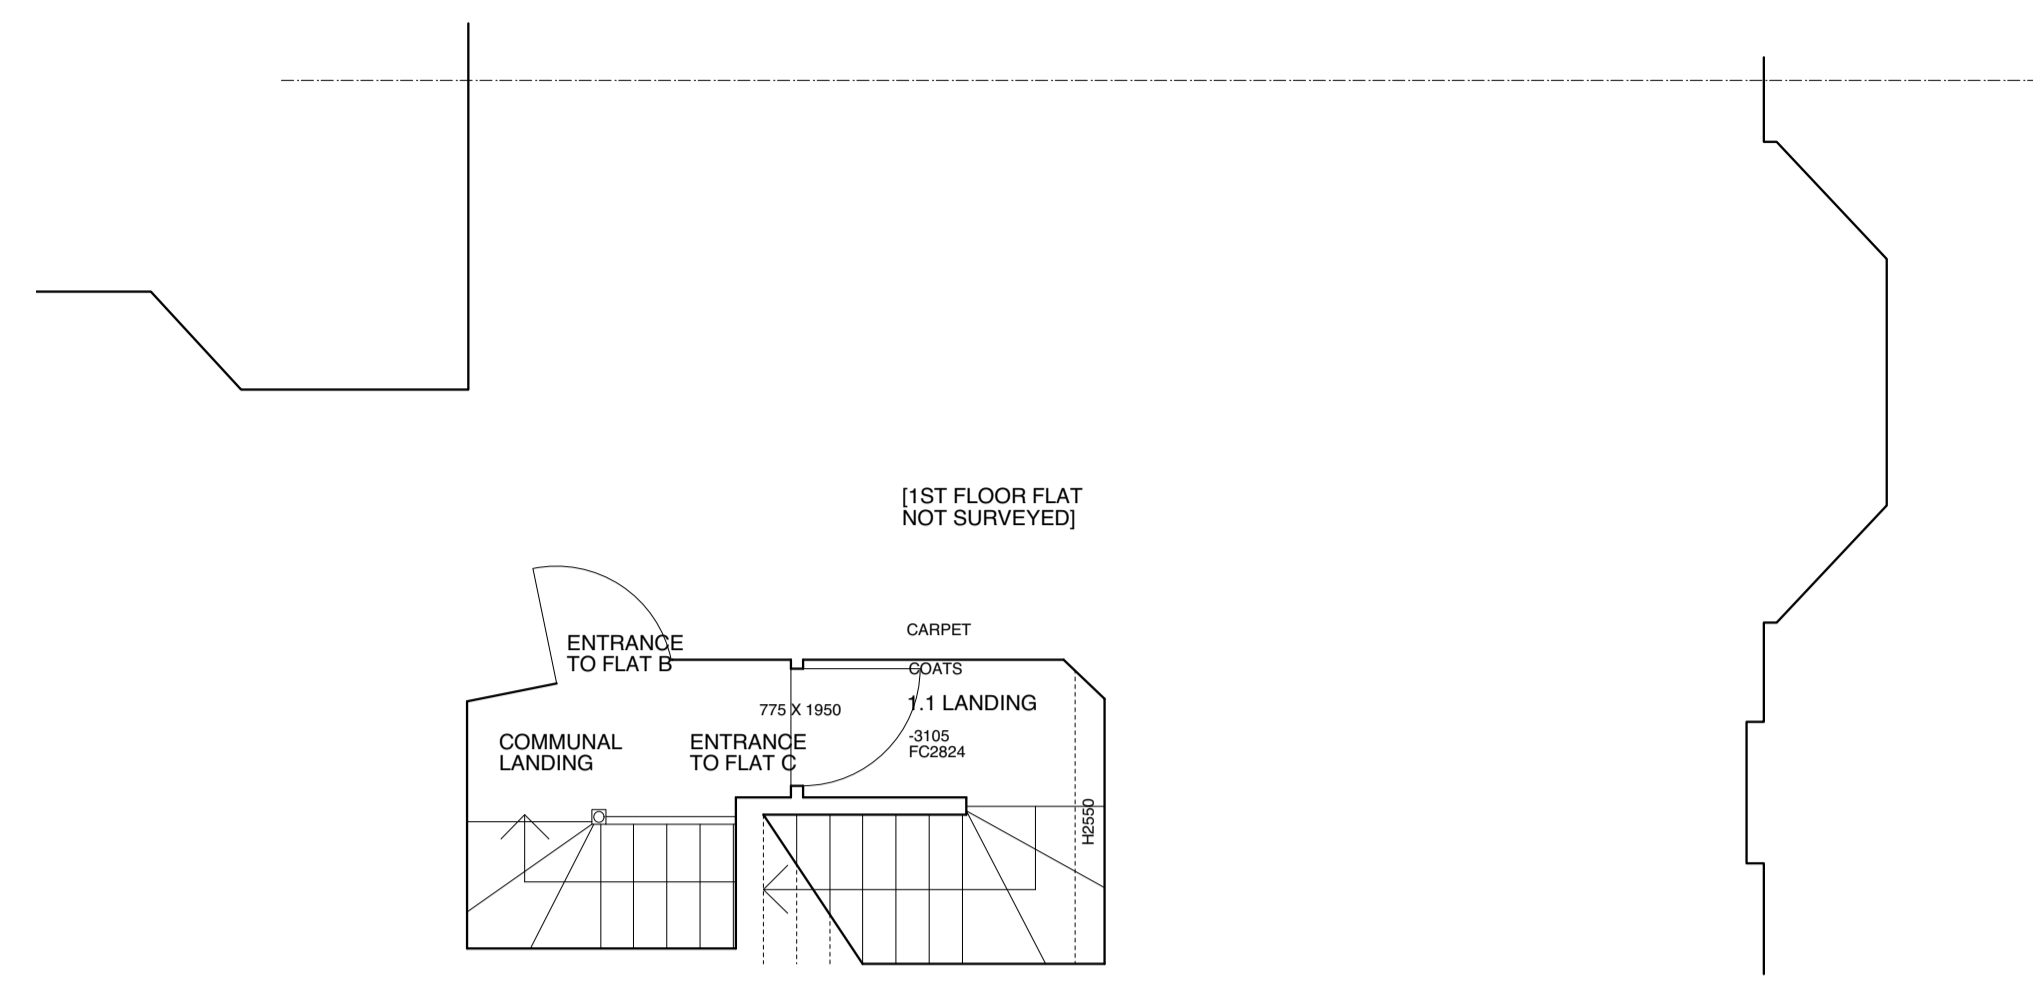


1st floor plan  
1:50@A1 / 1:100@A3

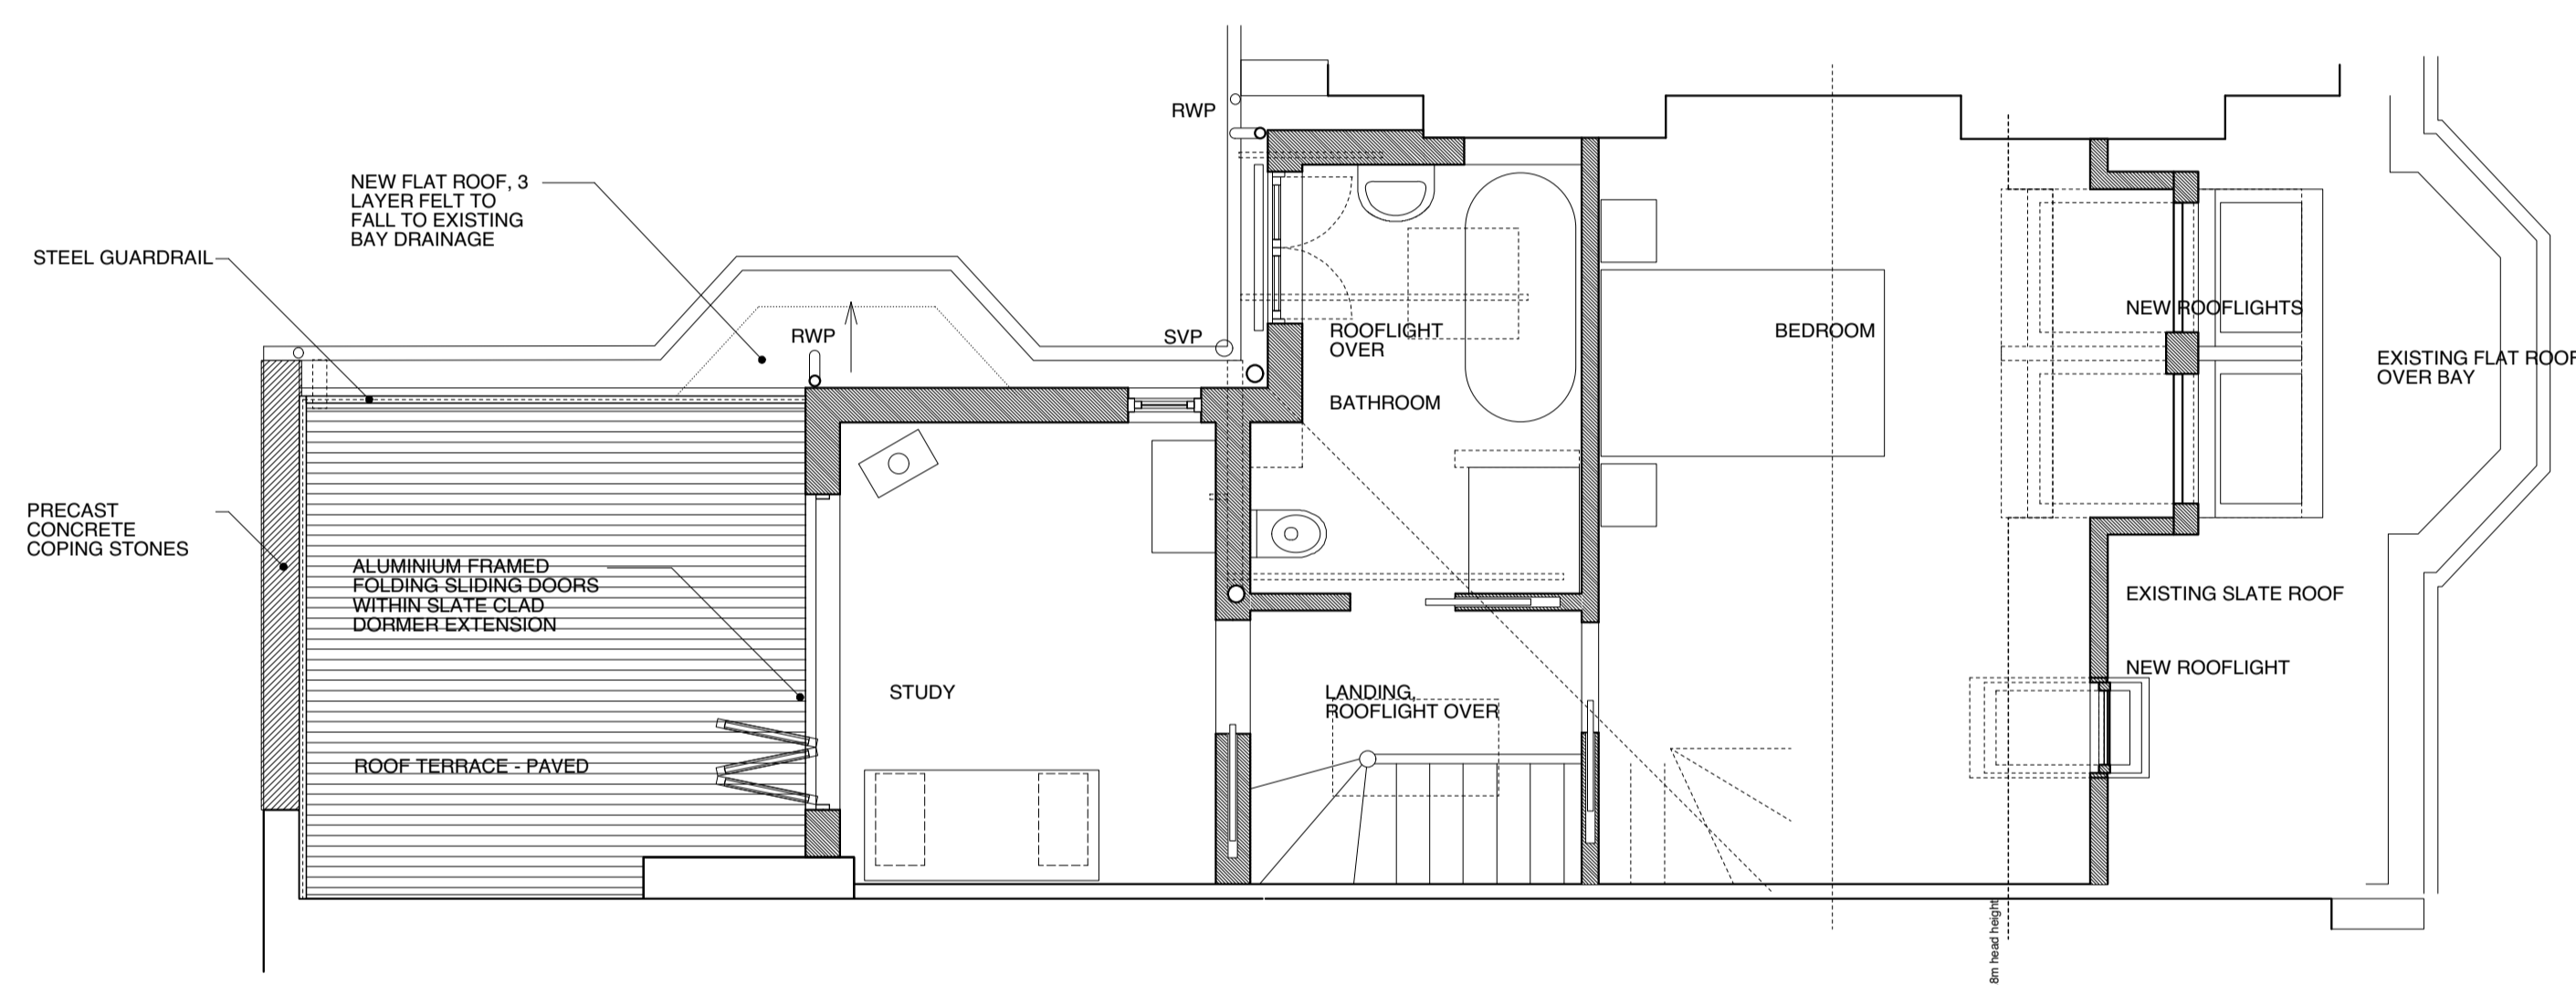


Roof Space Plan  
1:50@A1 / 1:100@A3

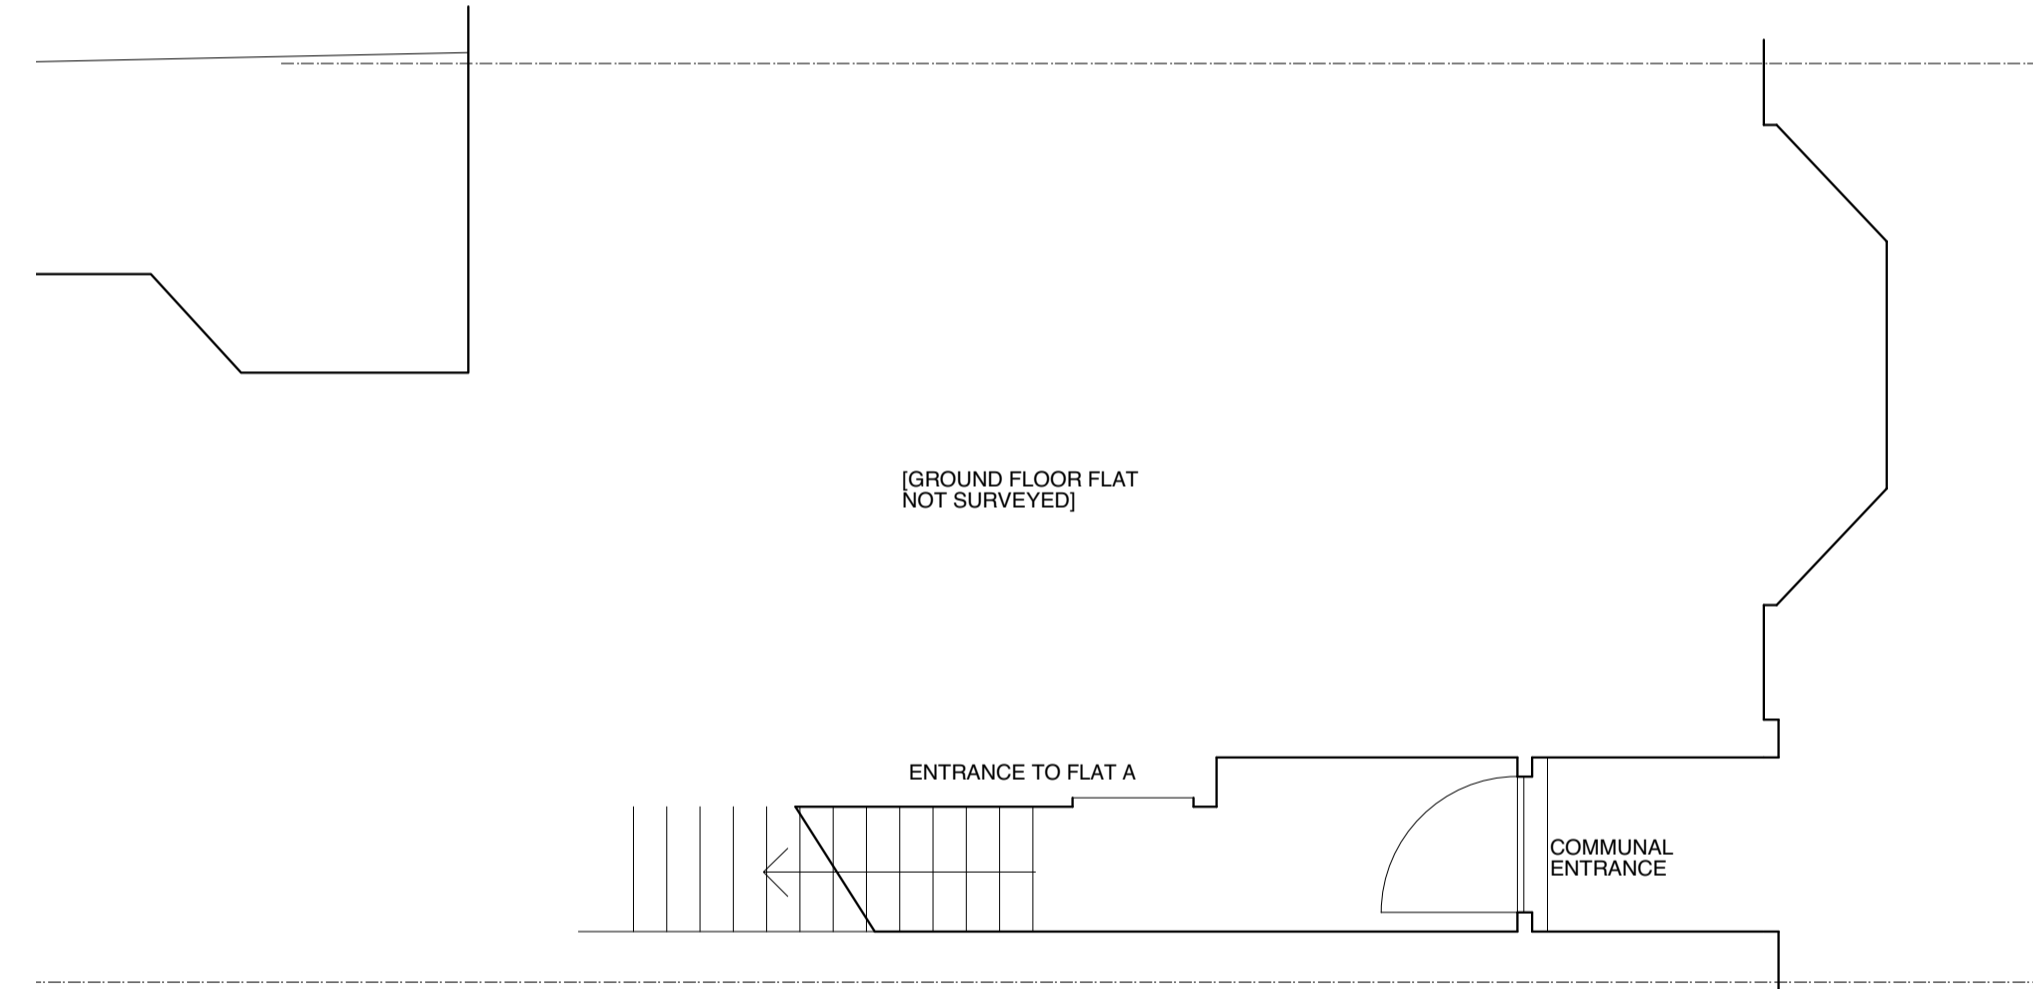

Ground floor plan  
1:50@A1 / 1:100@A3

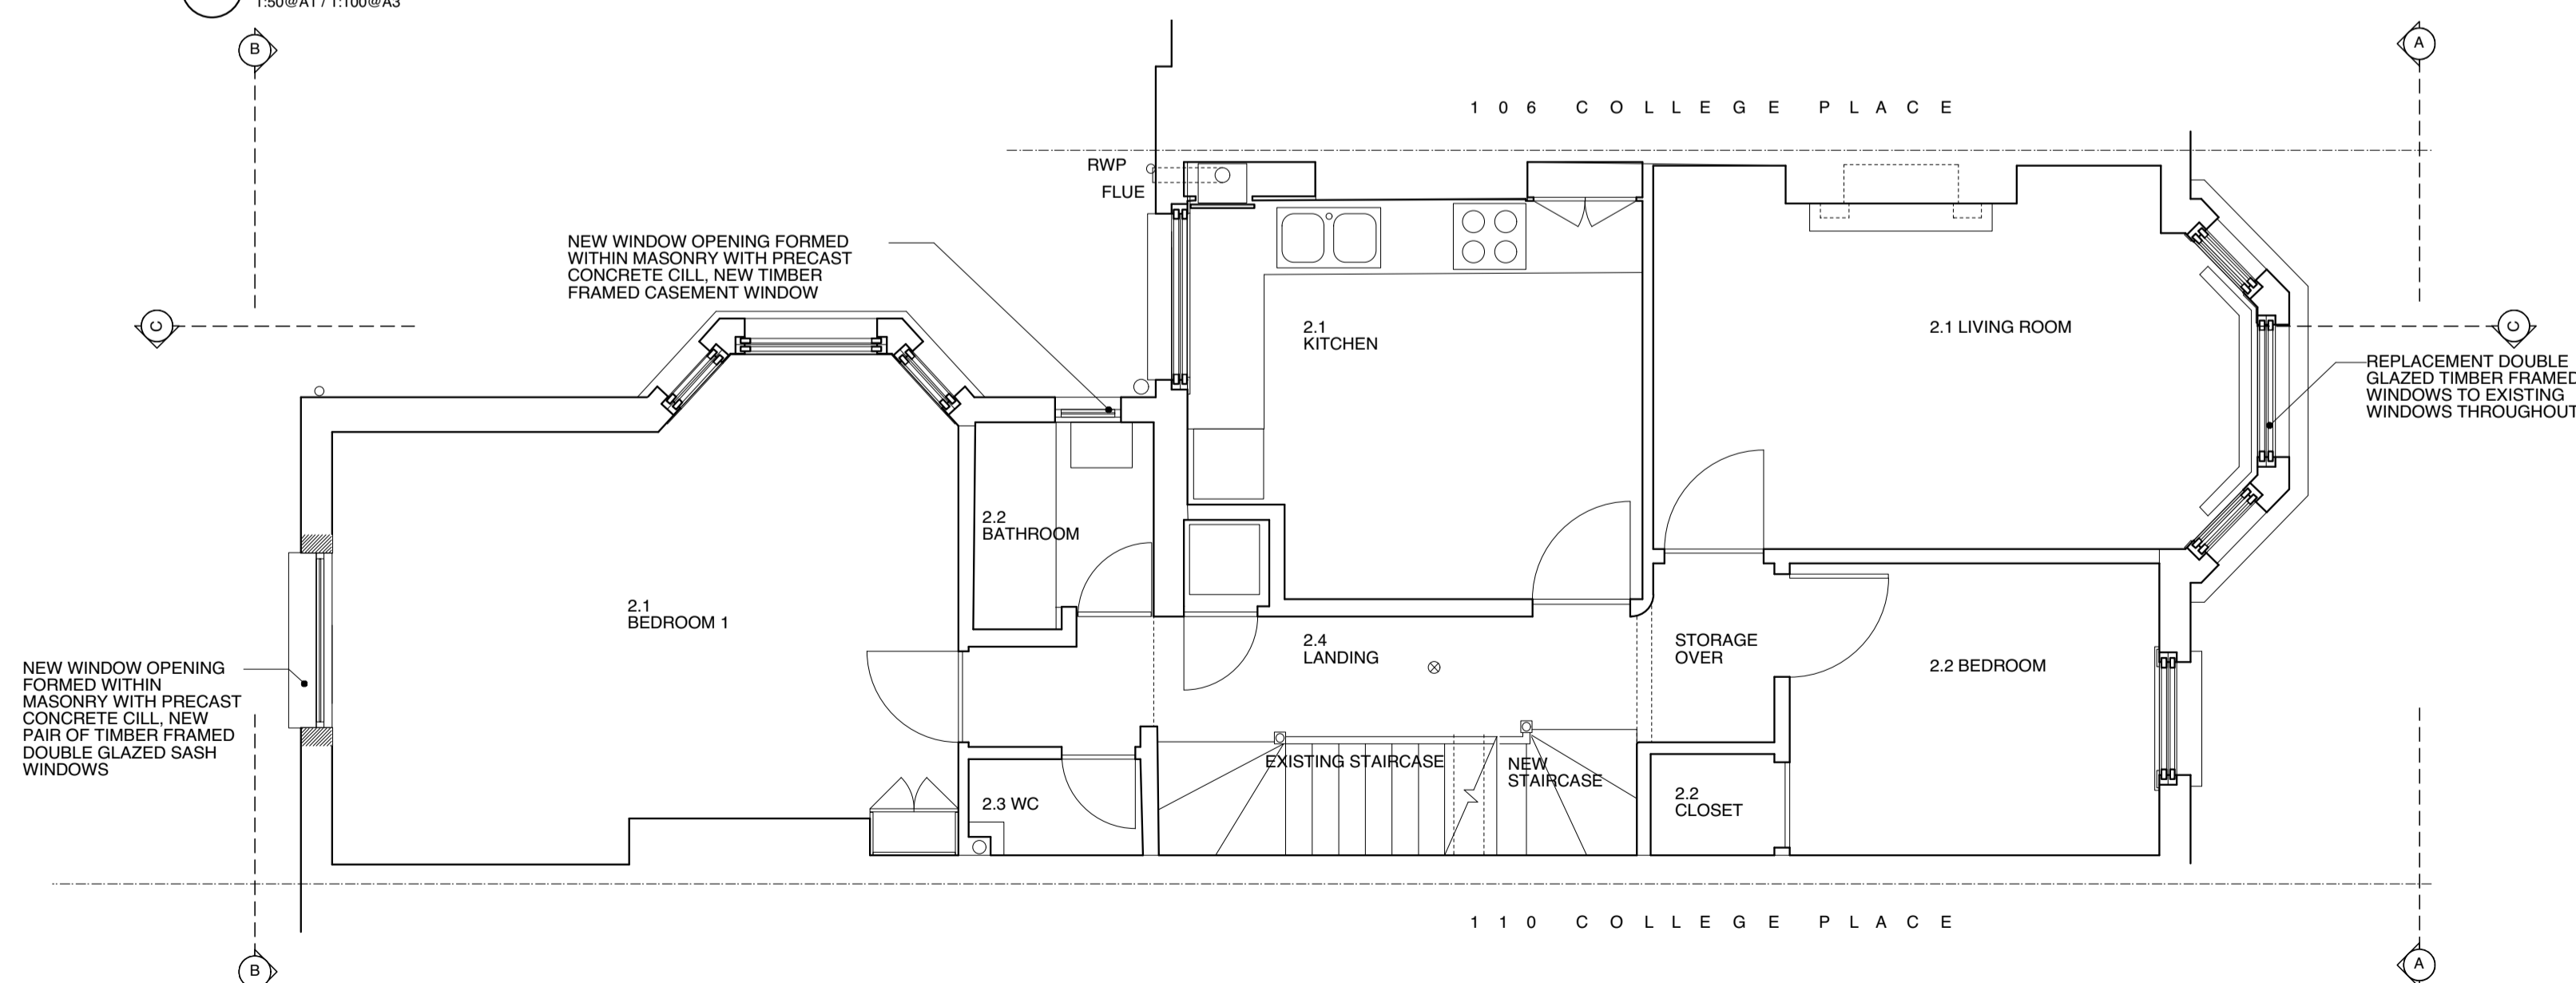

2nd Floor Plan  
1:25@A1/1:50@A3

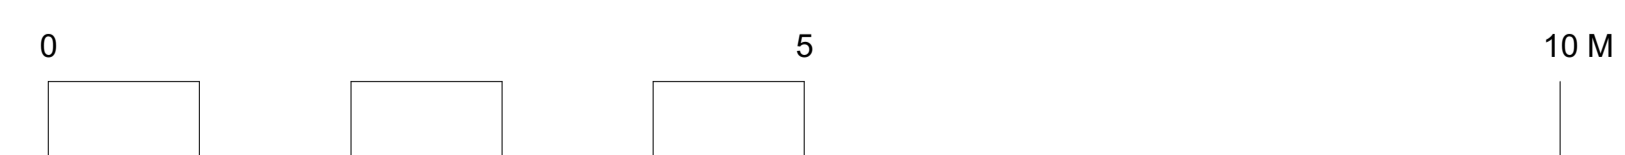



**The Architects**  
Unit 221, Hornsey Town Hall  
The Broadway, London N8 9BQ  
020 7923 1559  
mail@thearchitects.co.uk

revisions  
- 160701 - for planning

All copyrights retained, all information remains the property of The Architects: London Ltd and may not be reproduced through any medium without written consent. No responsibility is accepted through unauthorised use. All information is subject to statutory consents, easements and survey. Except for planning purposes, do not scale from drawings but use figured dimensions only and verify on site. Please report any discrepancies. Use latest revision.

project 108C College Place, NW1 0DJ  
title Proposed plans  
scale 1:50@A1 / 1:100@A3

drawing no. **COL 20 - /**

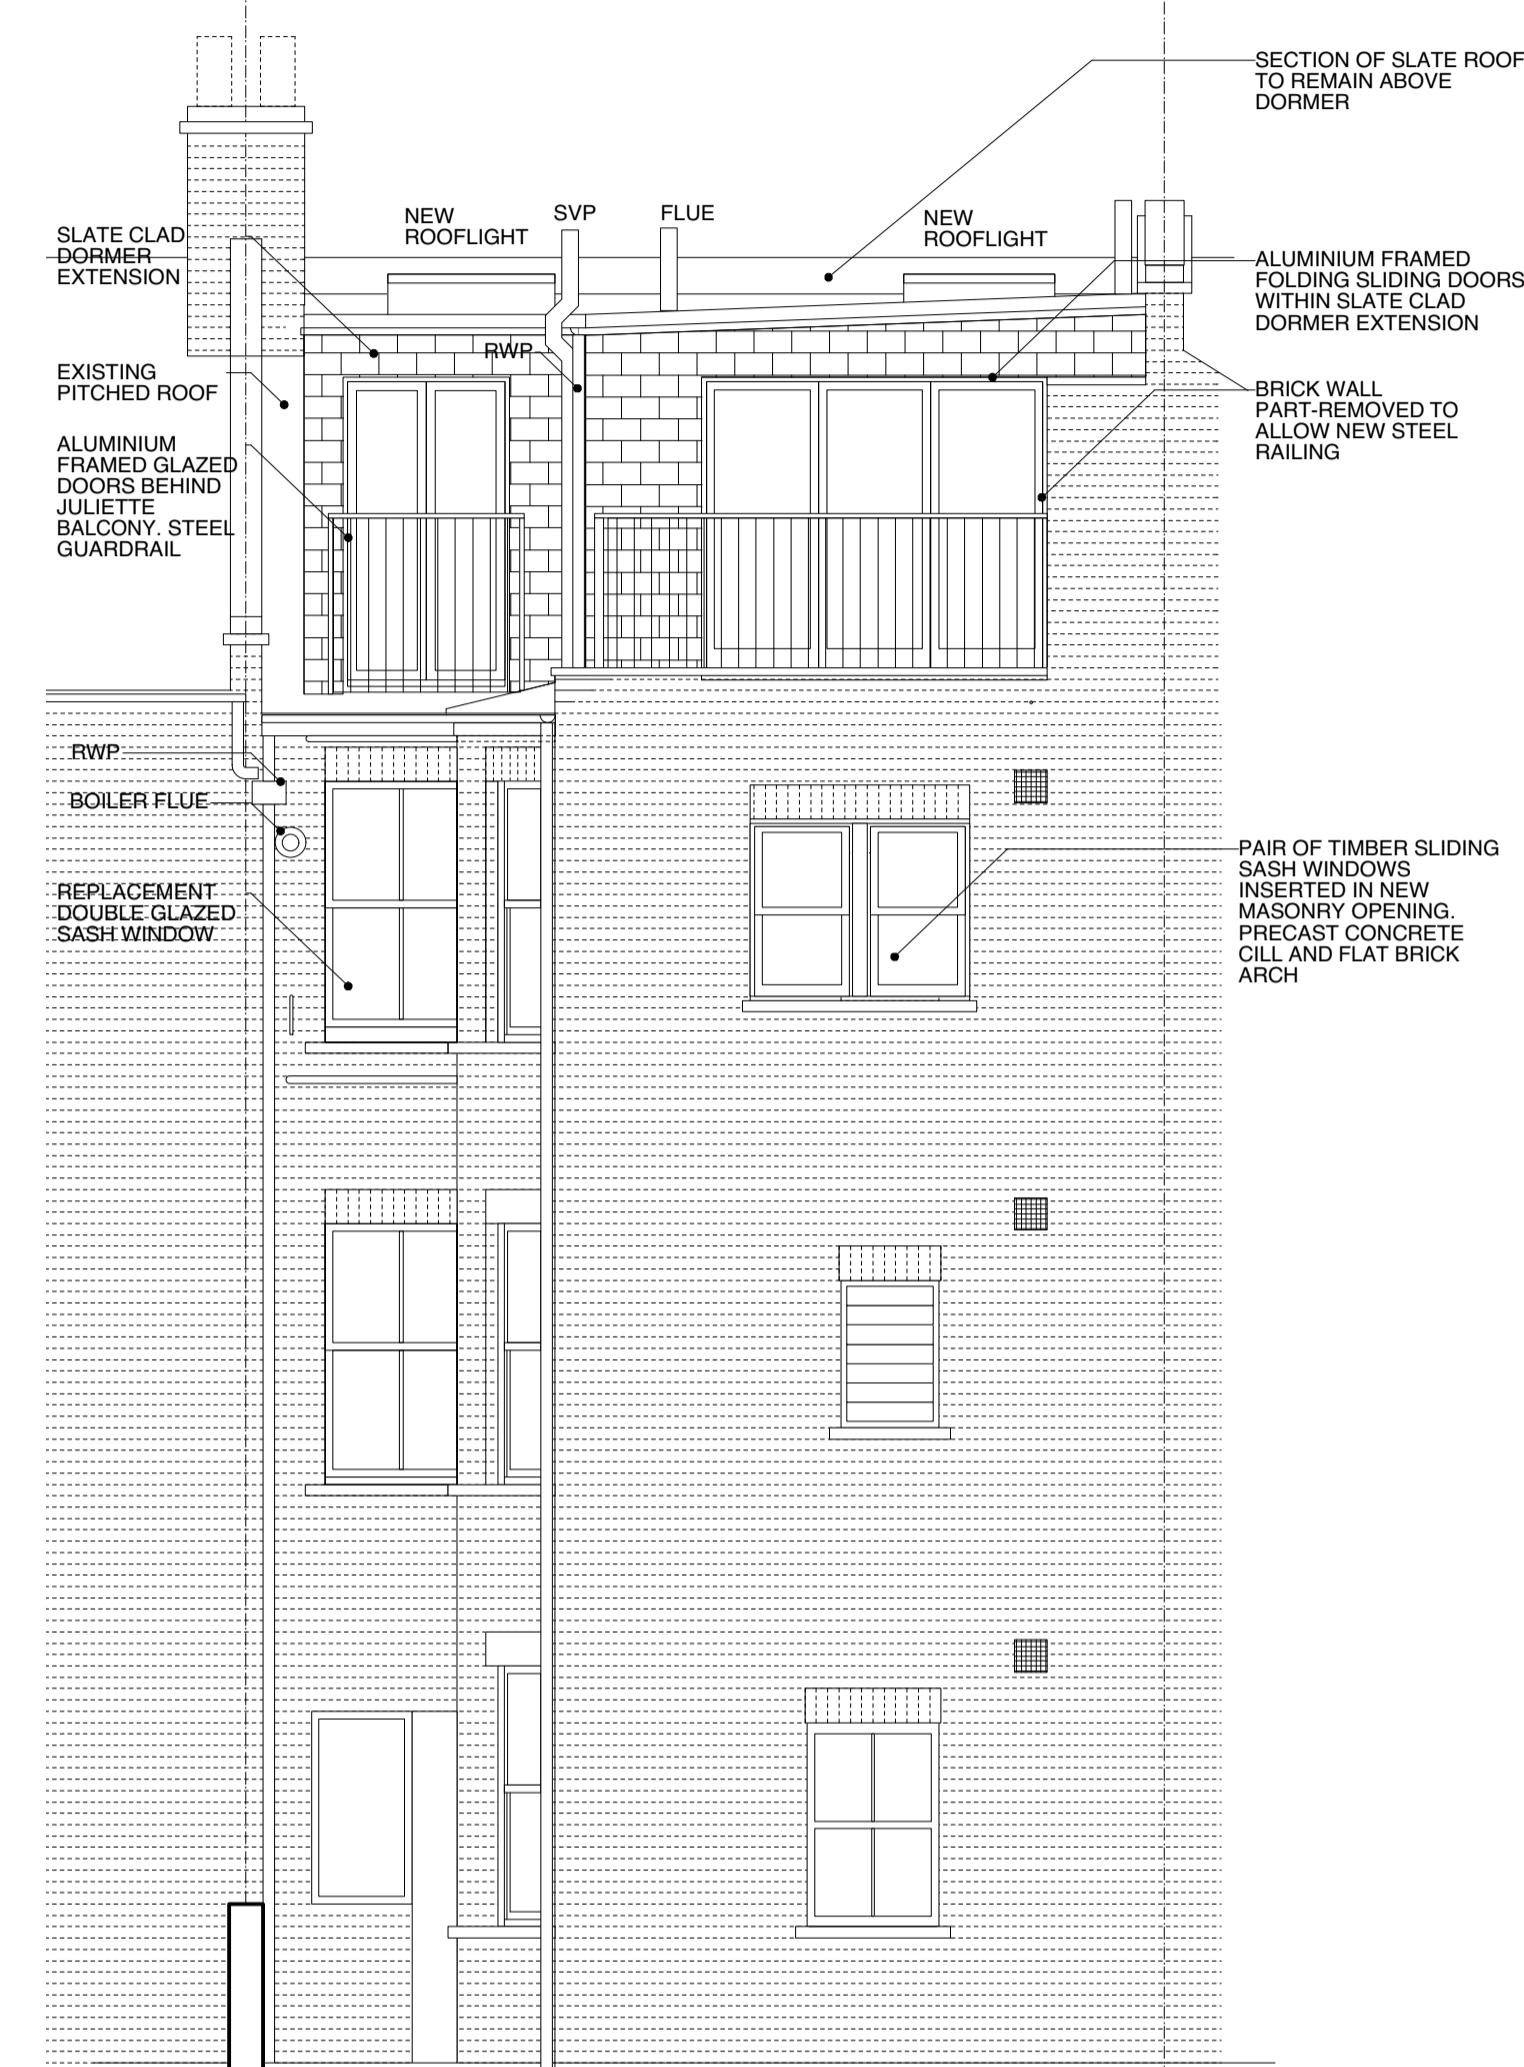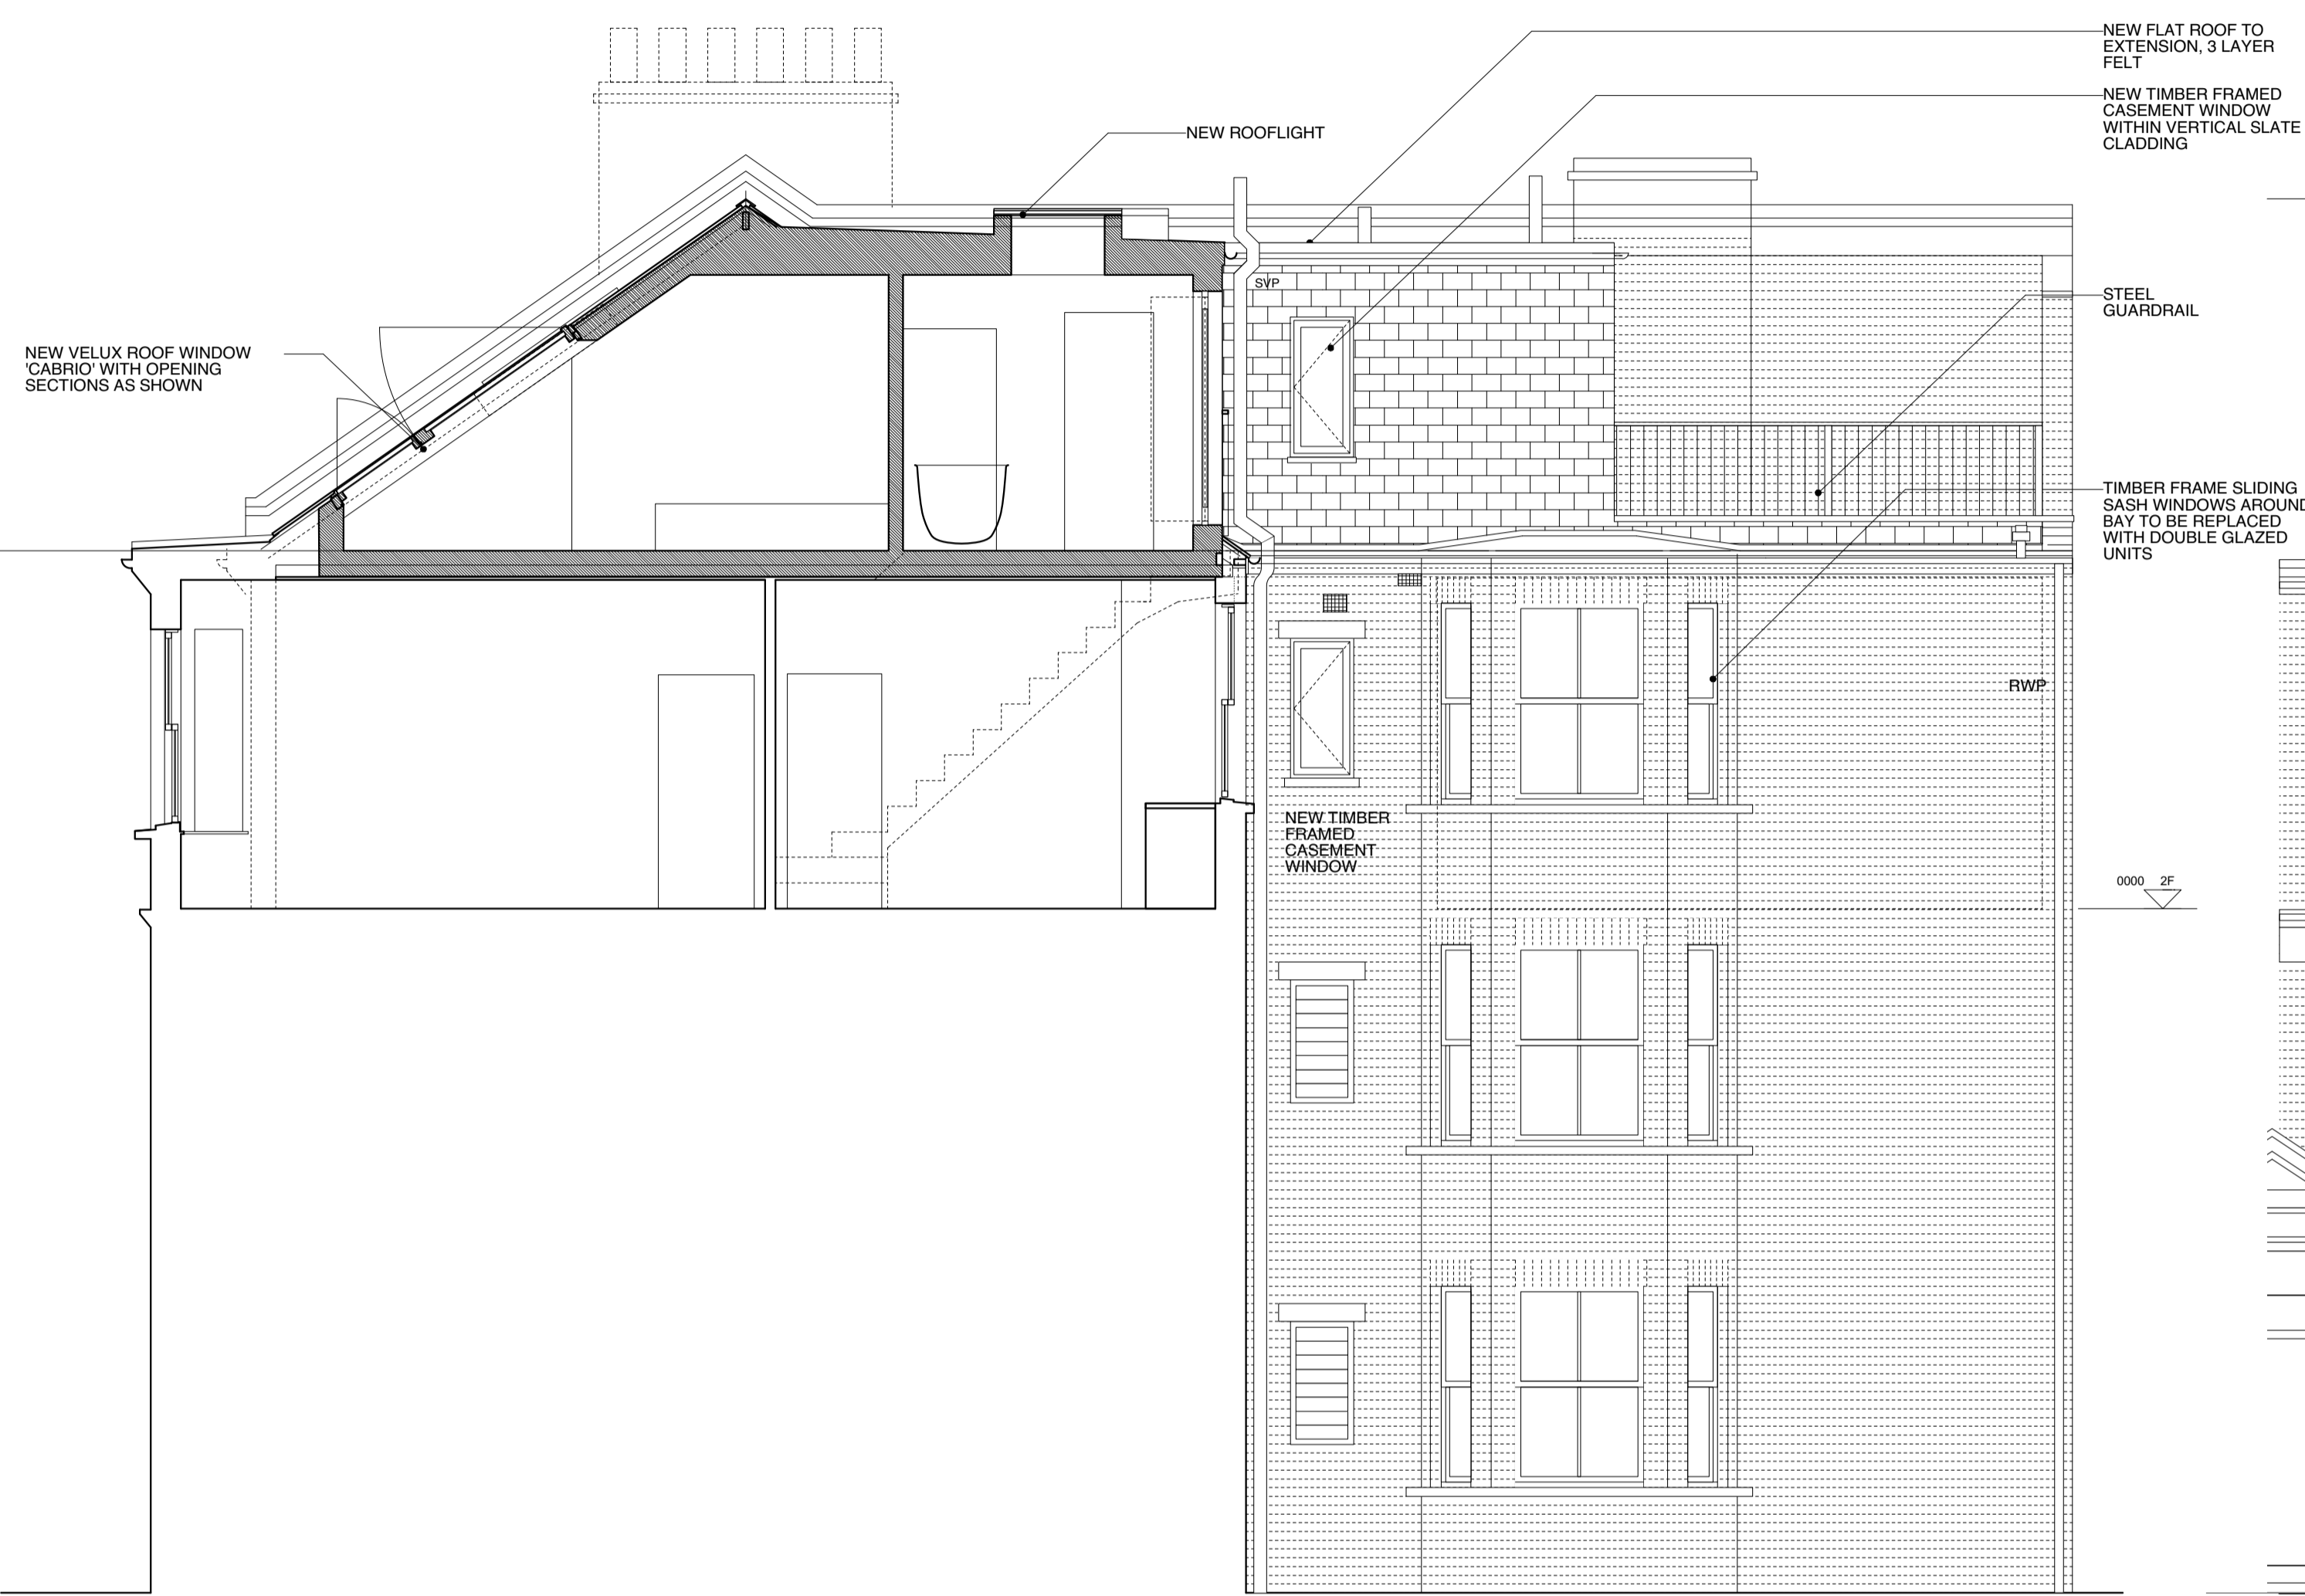

Section C-C  
1:50@A1 / 1:100@A3

Front elevation (A-A)  
1:50@A1 / 1:100@A3


Rear elevation (B-B)  
1:50@A1 / 1:100@A3

**The Architects**  
Unit 221, Hornsey Town Hall  
The Broadway, London N8 9BQ  
020 7923 1559  
mail@thearchitects.co.uk

revisions  
- 160701 - for planning

All copyrights retained, all information remains the property of The Architects: London Ltd and may not be reproduced through any medium without written consent. No responsibility is accepted through unauthorised use. All information is subject to statutory consents, easements and survey. Except for planning purposes, do not scale from drawings but use figured dimensions only and verify on site. Please report any discrepancies. Use latest revision.

project 108C College Place, NW1 0DJ  
title Proposed section/elevations  
scale 1:50@A1 / 1:100@A3

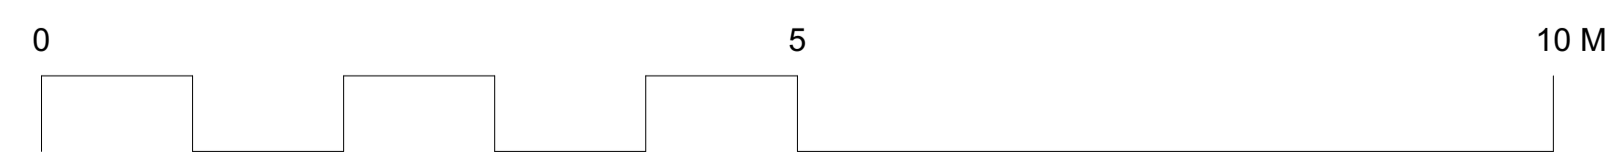

drawing no. **COL 21** - /