

Notes


This drawing is copyright Piercy&Company.
Do not scale from this drawing.
All dimensions and levels to be checked on site by the contractor and such dimensions to be his responsibility.
Report all drawing errors, omissions and discrepancies to the Architect.

DISCLAIMER

This document may be issued in an editable digital CAD format to enable others to use it as background information to make alterations and/or additions. In that instance the file will be accompanied by a PDF version as a record of the original file. It is for those parties making such alterations and/or additions to ensure that they make use of current background information.

Piercy&Company accepts no liability for either: any such alterations and/or additions to the background information by others; or any other changes made by others to the architectural content of the background information itself.

| | | |
|-----|----------|----------------|
| PL1 | 06.07.16 | Planning issue |
| Rev | Date | Description |

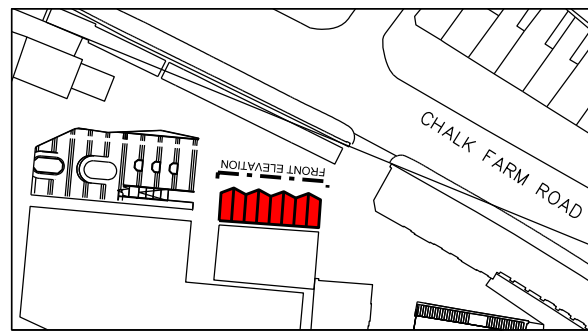

Project
Camden Stables Market

Client
Castlehaven Row LTD

| | |
|----------|-------------|
| Date | Scale |
| 06.07.16 | 1:100 at A3 |

Area 05 Micro Food Units
Existing Front Elevation

| | | |
|-------|---------|----------|
| Drawn | Checked | Approved |
| NH | NH | NH |

Drawing Status
PLANNING

| | | | | | |
|---------|------------|-------|--------|--------|-----|
| Project | Discipline | Level | Series | Dwg No | Rev |
| 13493 | A-A05 | LXX | 04 | 000 | PL1 |

122 Arlington Road
London NW1 7HP


info@piercyandco.com
www.piercyandco.com

Telephone
+44 (0)2074249611

Piercy&Company

GIN BUILDING

TACK ROOM

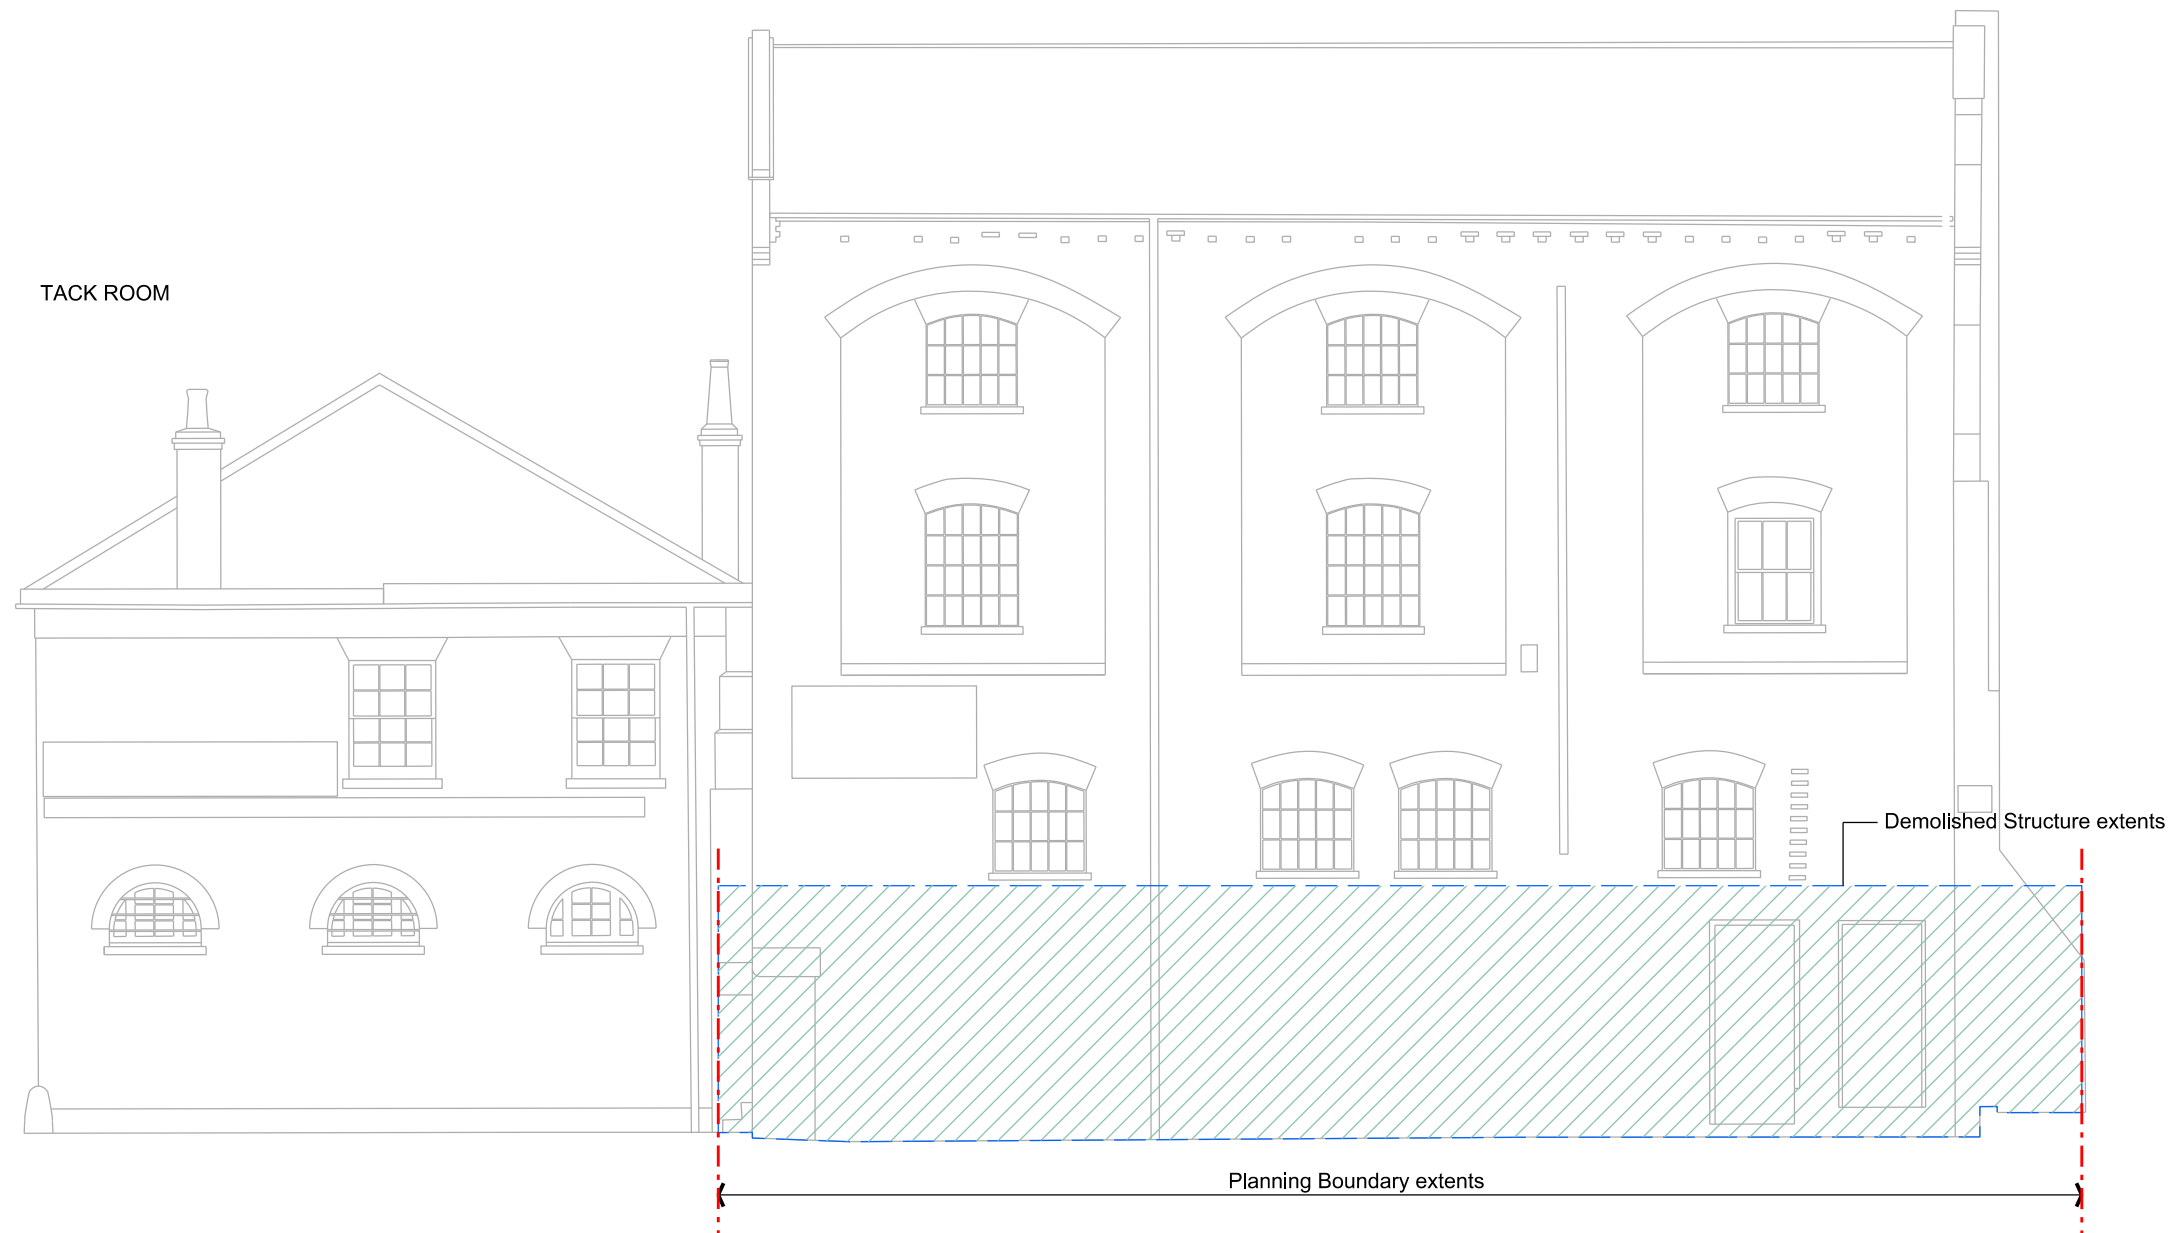

01 FRONT ELEVATION
1:100 @ A3