


SECOND FLOOR PLAN

DOORS REMAINING AS EXISTING –
 2.D.01, 2.D.02, 2.D.03, 2.D.04, 2.D.05 (DOOR TO BE HANDED WITH NEW PARLIAMENT HINGES TO INCREASE DOOR SWING), 1.D.07

DOOR TO REMAIN CLOSED –
 2.D.04

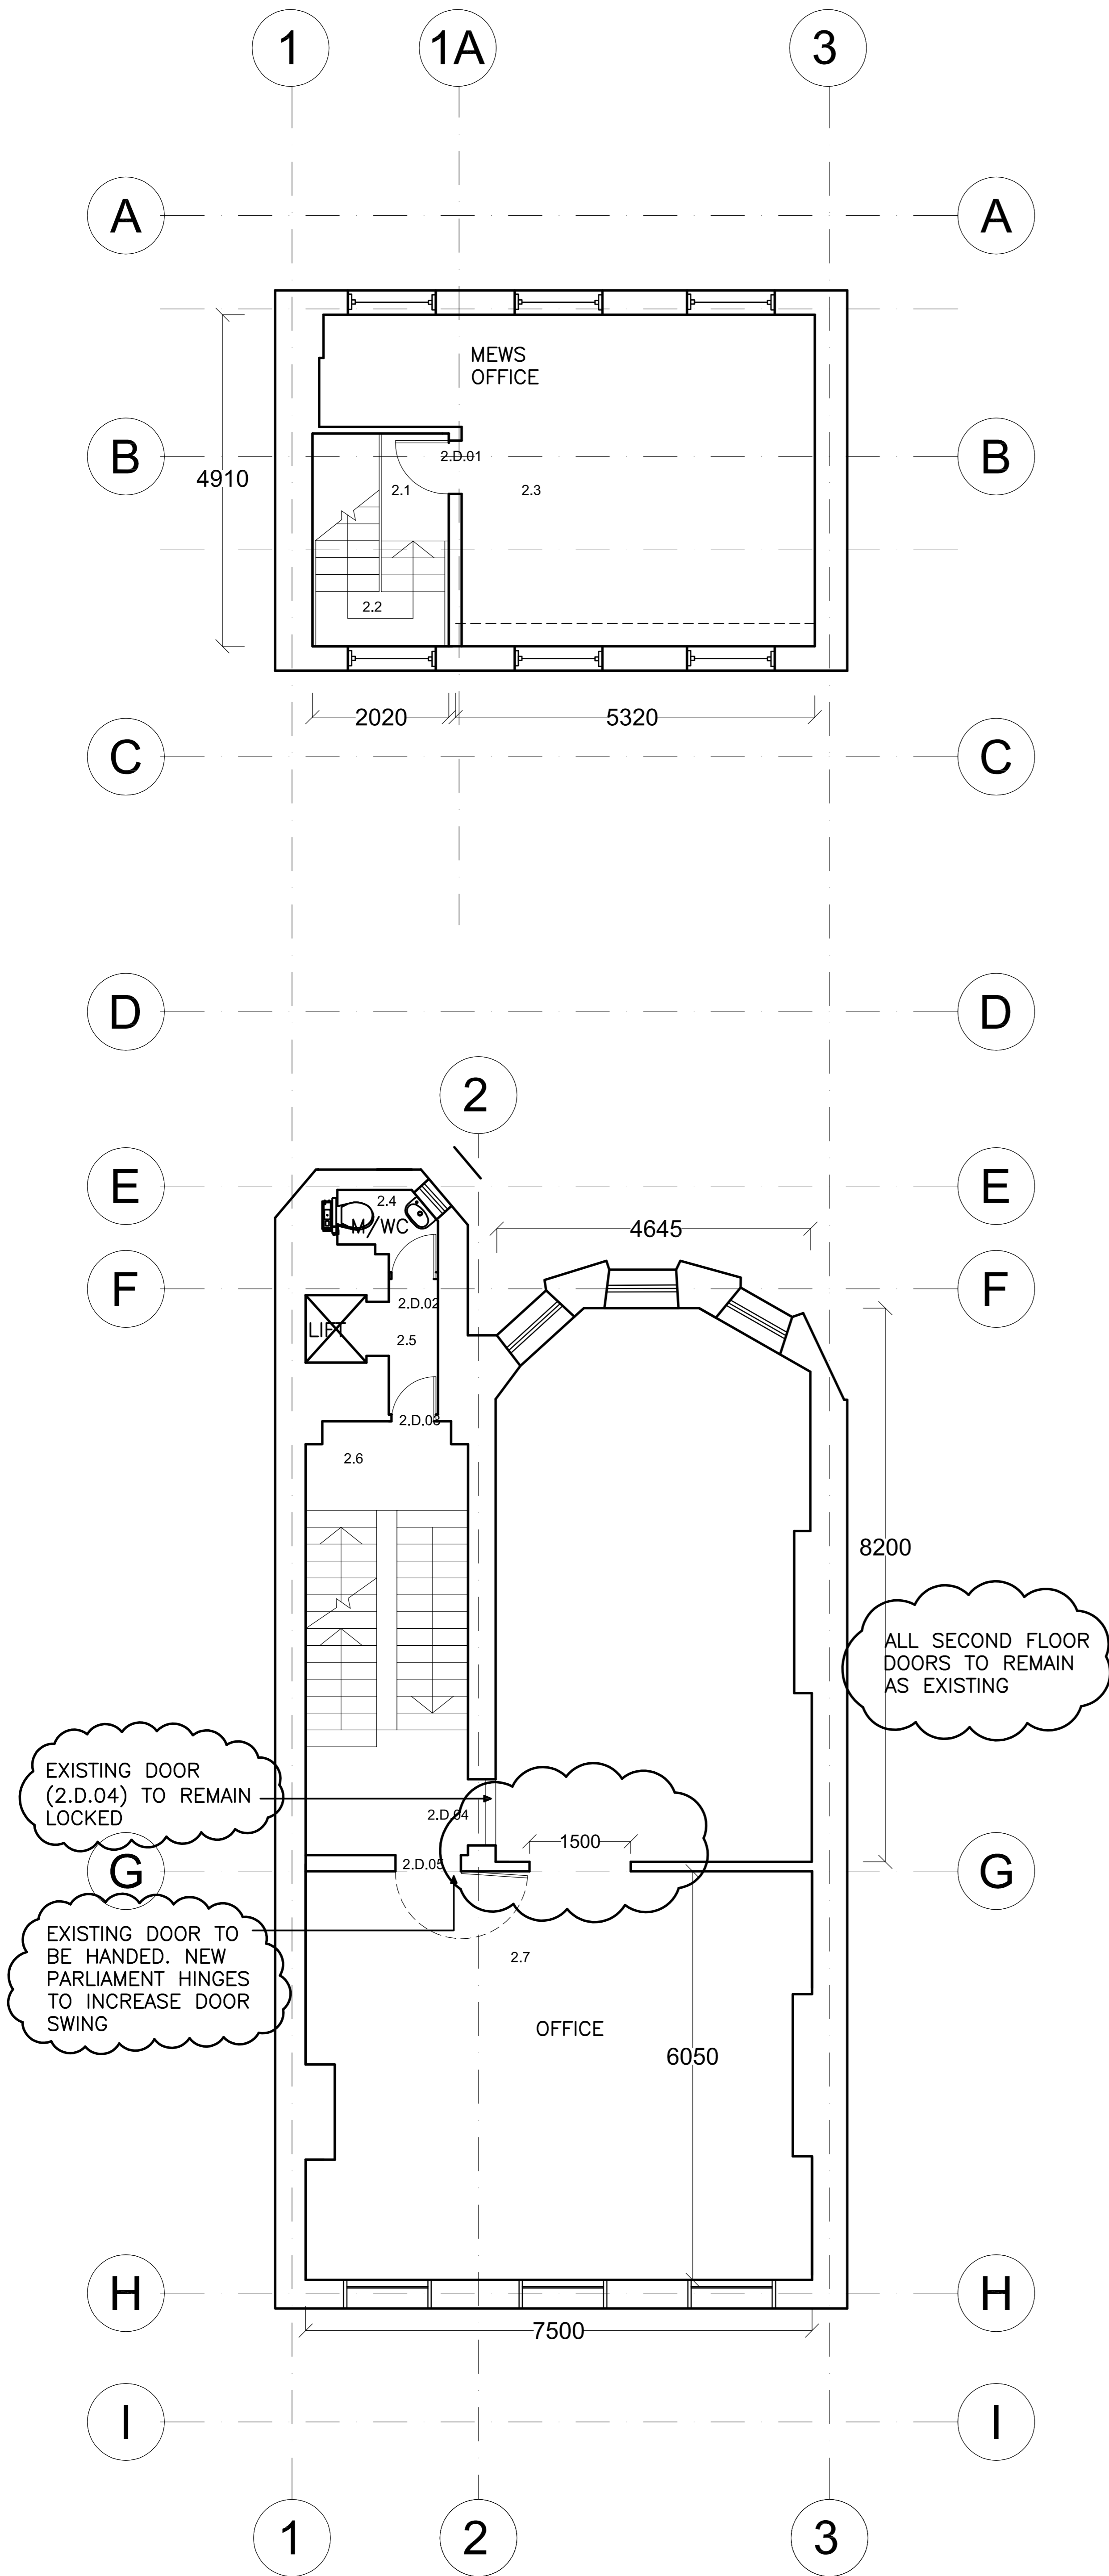

Rev:	Date:	Details:	By:	Chk:
D	11.07.16	2nd Floor Opening width revised	EJW	
C	07.07.16	Listed Building Consent Application - revised drawings	EJW	
B	20.05.16	Listed Building Consent Application	EJW	
A	19.04.16	Amendments to half landing wc	EJW	

Rev: Date: Details: By: Chk:

EngineRoom

EngineRoom
 Unit E, Bristol Court
 Martlesham Heath
 Betts Avenue
 Ipswich IP5 3RY

PLANNING

Client / Location:
 SCHILLINGS INTERNATIONAL LLP
 41 Bedford Square
 London WC1B 3HX

Drawing:
**Proposed Second Floor
 GA Plan**

Scale:	Date:	Drawn:	Check:
1:50 @ A1	04.04.16	EJW	

Job No:	Dwg No:	Rev:
1501007	303	D