


LOWER GROUND FLOOR PLAN

ALL DOORS TO REMAIN AS EXISTING

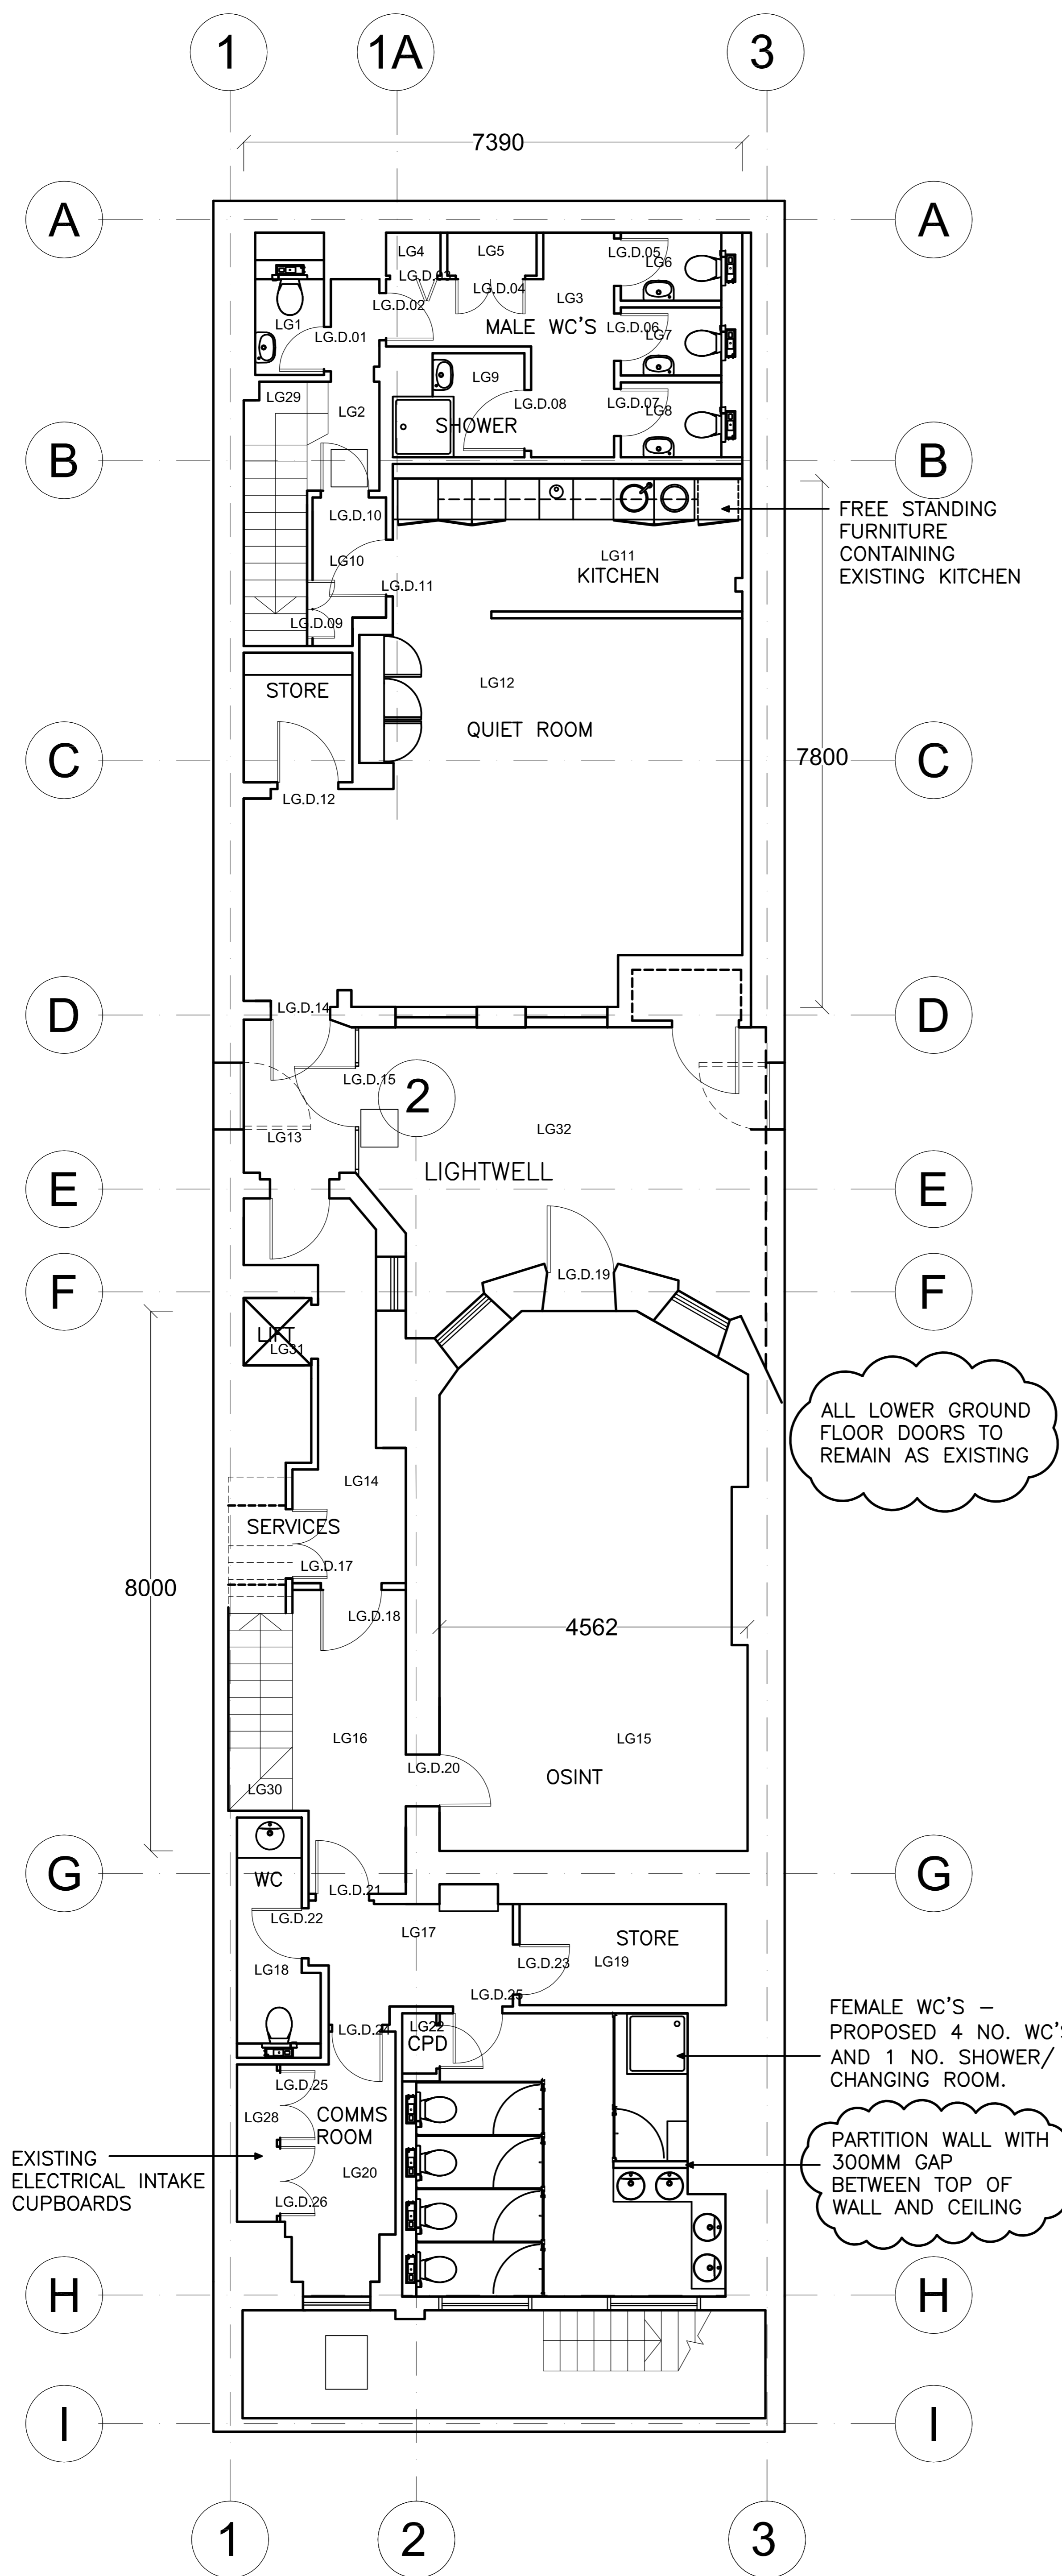

FREE STANDING FURNITURE CONTAINING EXISTING KITCHEN

ALL LOWER GROUND FLOOR DOORS TO REMAIN AS EXISTING

FEMALE WC'S - PROPOSED 4 NO. WC'S AND 1 NO. SHOWER/CHANGING ROOM.

PARTITION WALL WITH 300MM GAP BETWEEN TOP OF WALL AND CEILING

EXISTING ELECTRICAL INTAKE CUPBOARDS

C	07.07.16	Listed Building Consent Application - revised drawings	EJW
B	20.05.16	Listed Building Consent Application	EJW
A	19.04.16	Amendments to Lower Ground Kitchen and Terrace Room	EJW

EngineRoom			
EngineRoom Unit E, Bristol Court Martlesham Heath Betts Avenue Ipswich IP5 3RY			
PLANNING			
Client / Location:			
SCHILLINGS INTERNATIONAL LLP 41 Bedford Square London WC1B 3HX			
Drawing:			
Proposed Lower Ground Floor GA Plan			
Scale:	Date:	Drawn:	Check:
1:50 @ A1	04.04.16	EJW	
Job No:	Dwg No:	Rev:	
1501007	300	C	
© EngineRoom Ltd. This title block is 100mm wide at full scale. Do not scale. Work to figured dimensions only which should be verified on site.			