


GROUND FLOOR PLAN

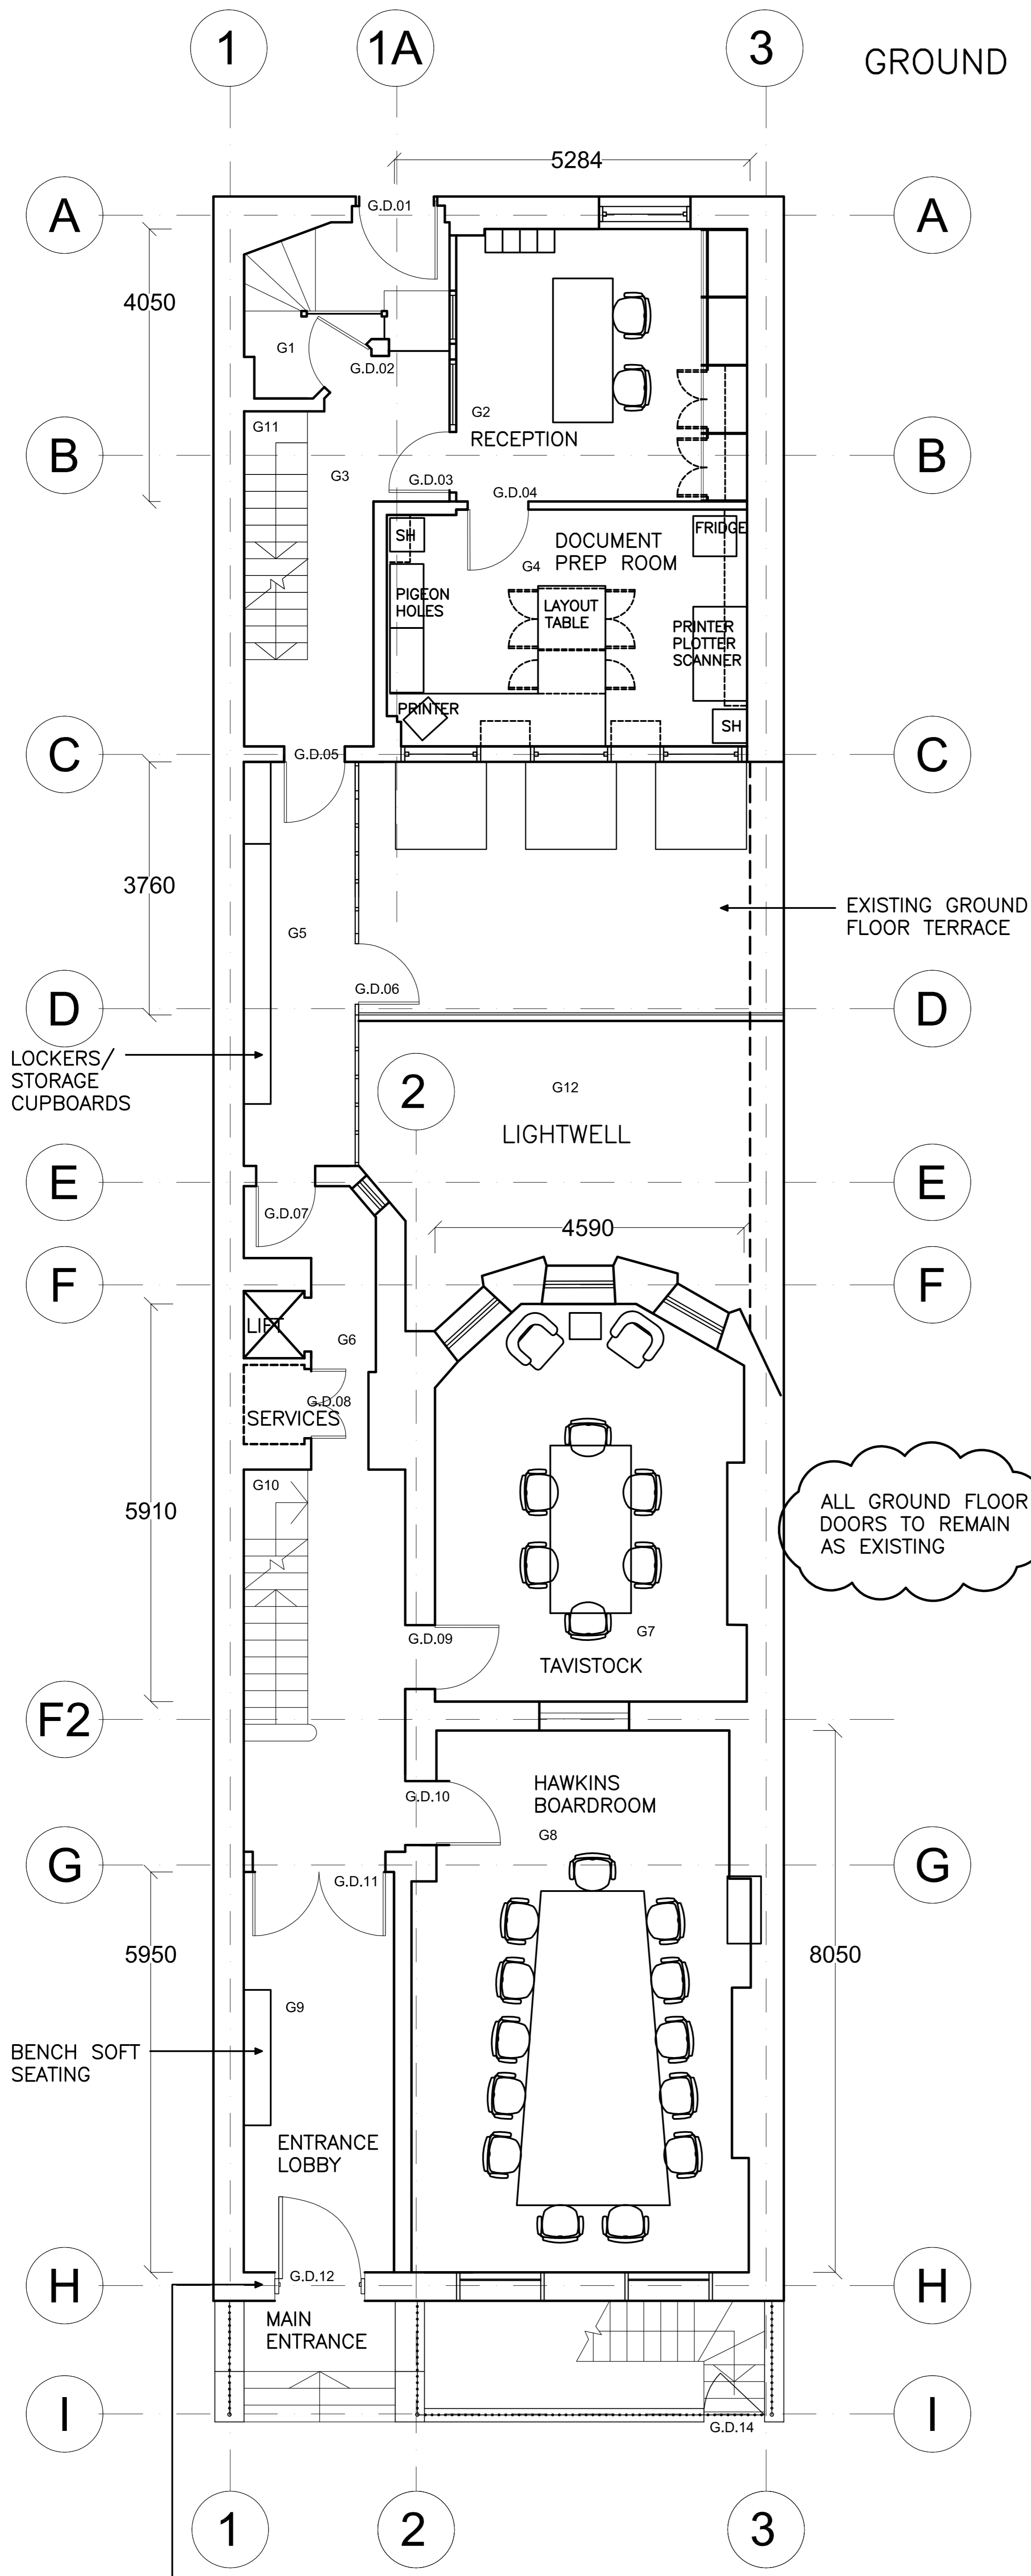

ALL GROUND FLOOR DOORS TO REMAIN AS EXISTING

EXISTING DOOR AND FRAME TO BE RESTORED AND RECONDITIONED TO ALLOW THE DOOR LEAF TO FULLY ENGAGE WITH THE FRAME REBATE AND THE REALIGNMENT OF THE LOCK SETS AND BOLTS TO FACILITATE LOCKING AND SECURING OF THE DOOR.

Notes:

Rev:	Date:	Details:	By:	Chk:
C	07.07.16	Listed Building Consent Application revised drawings	EJW	
B	20.05.16	Listed Building Consent Application	EJW	
A	19.04.16	Amendments to Reception partition layout	EJW	

Rev: Date: Details: By: Chk:

EngineRoom

EngineRoom
Unit E, Bristol Court
Martlesham Heath
Betts Avenue
Ipswich IP5 3RY

PLANNING			
Client / Location: SCHILLINGS INTERNATIONAL LLP 41 Bedford Square London WC1B 3HX			
Drawing: Proposed Ground Floor Furniture Plan			
Scale: 1:50 @ A1	Date: 04.04.16	Drawn: EJW	Check:
Job No: 1501007	Dwg No: 311	Rev: C	
© EngineRoom Ltd. This title block is 100mm wide at full scale. Do not scale. Work to figured dimensions only which should be verified on site.			