
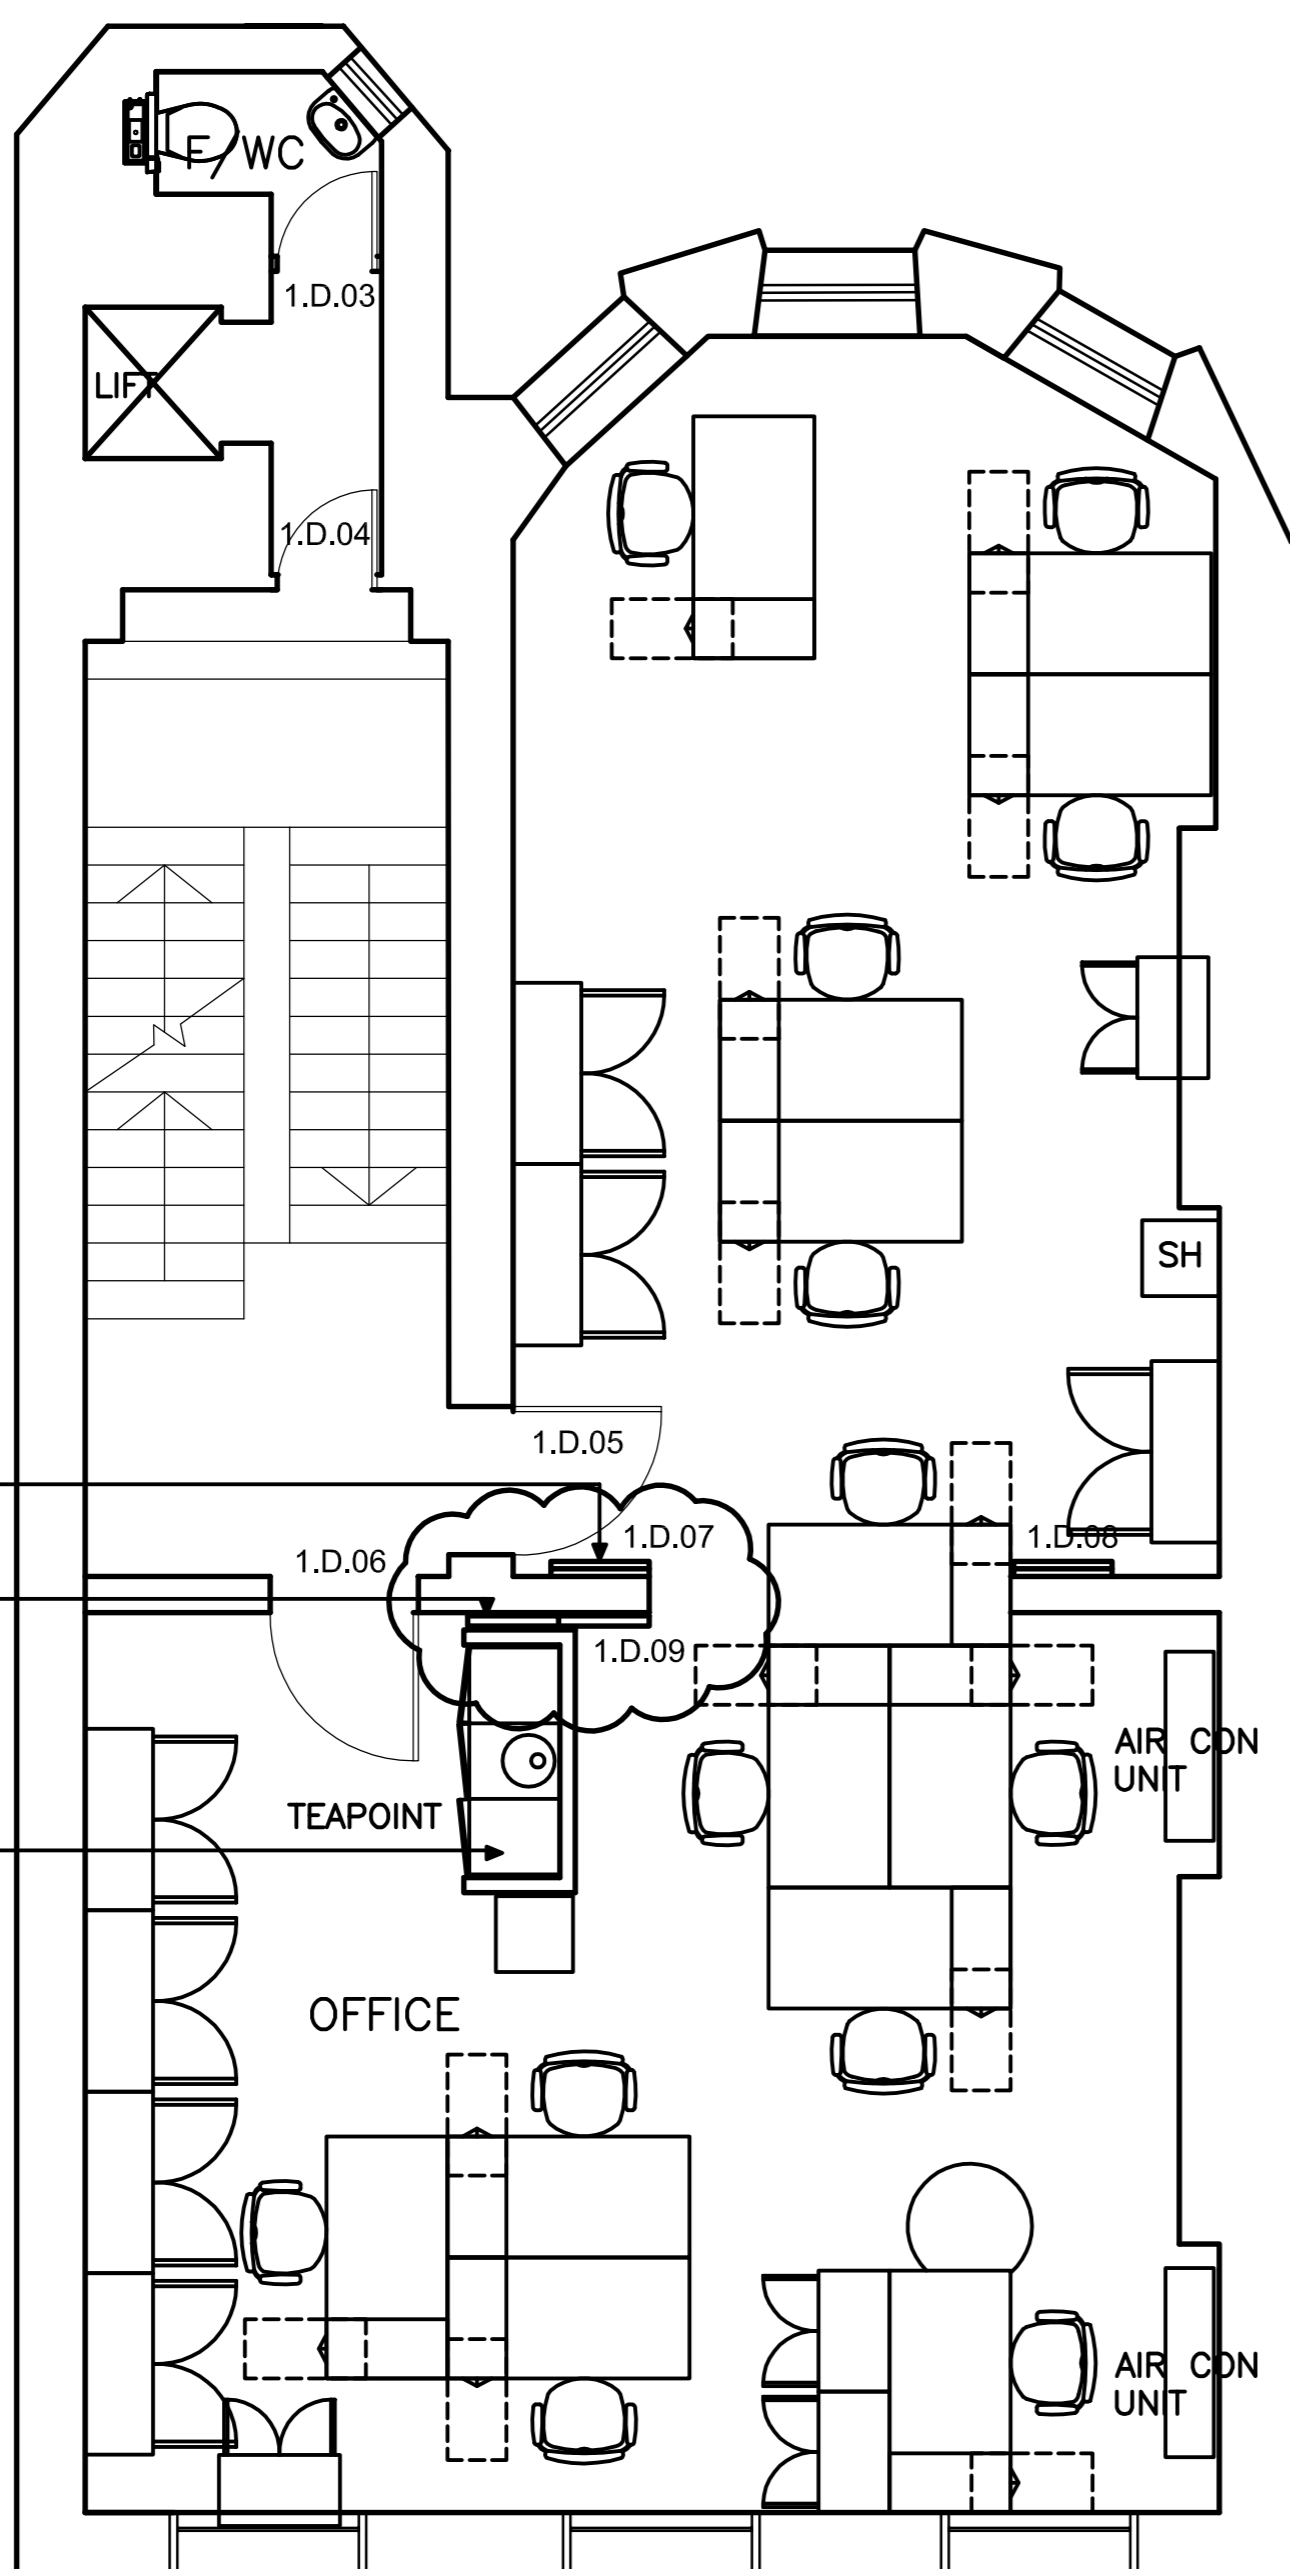


FIRST FLOOR PLAN

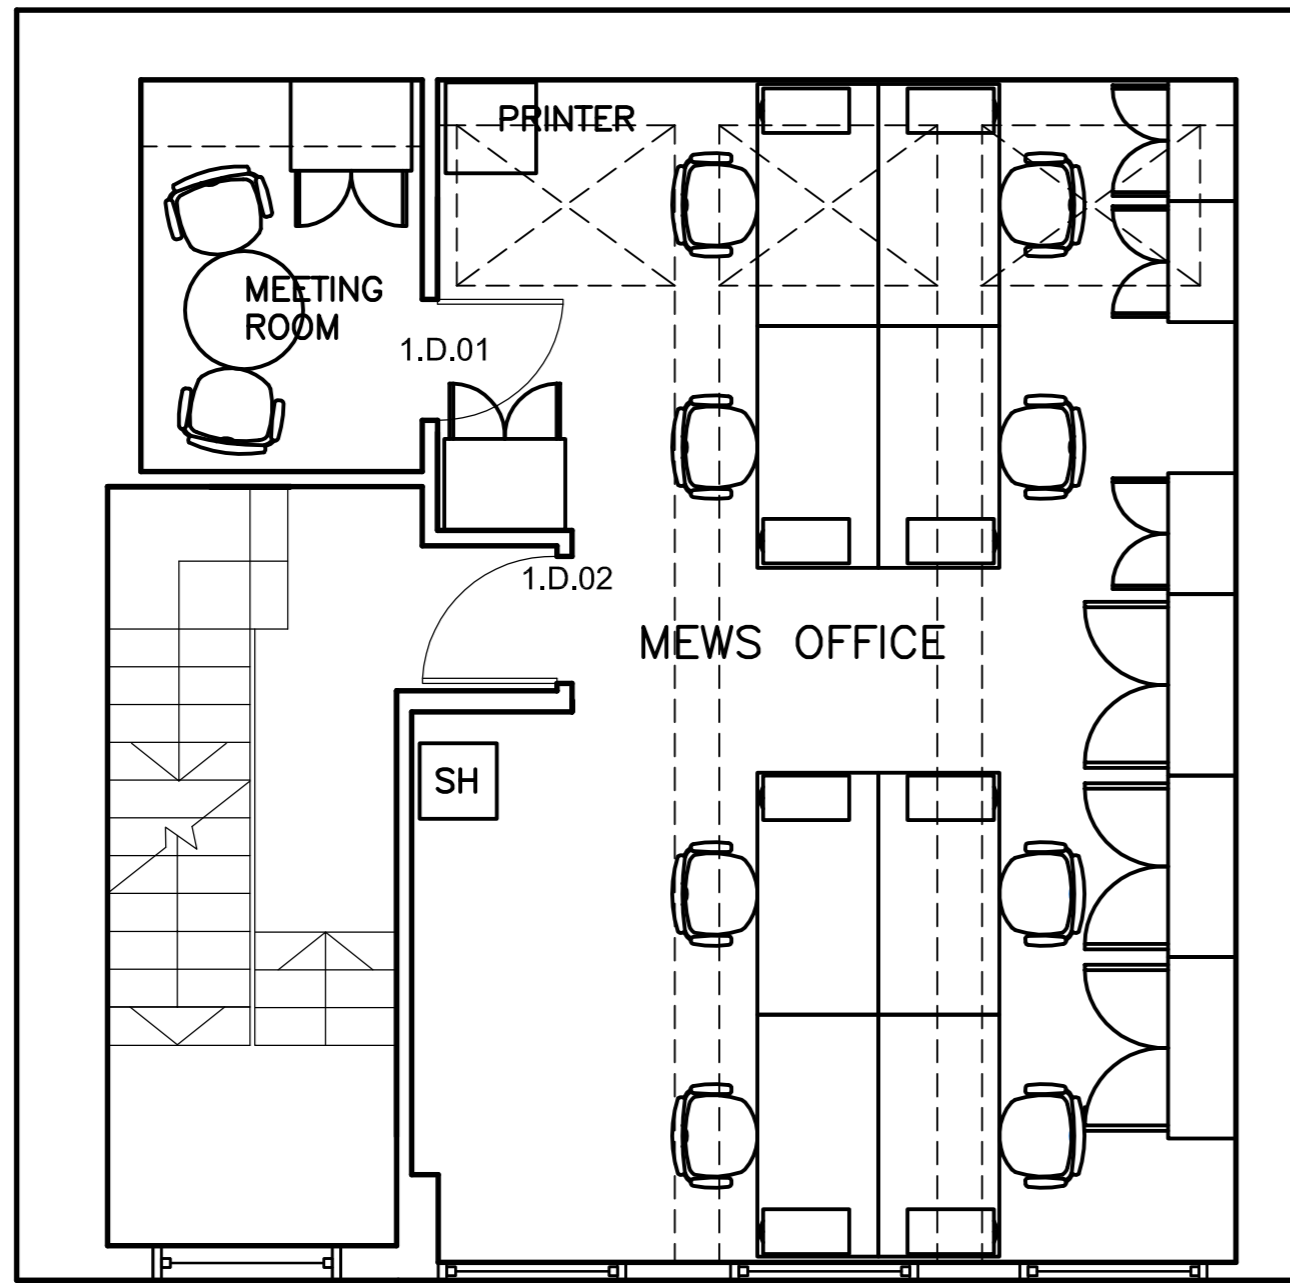

2 NO. HINGED DOORS EITHER SIDE OF OPENING
2 NO. MDF HINGED PANEL DOORS

FREE STANDING FURNITURE CONTAINING EXISTING TEAPOINT

B	07.07.16	Listed Building Consent Application - revised drawings	EJW
A	20.08.16	Listed Building Consent Application	EJW

Rev:	Date:	Details:	By:	Chk:
------	-------	----------	-----	------

EngineRoom

EngineRoom
Unit E, Bristol Court
Martlesham Heath
Betts Avenue
Ipswich IP5 3RY

PLANNING

Client / Location:
SCHILLINGS INTERNATIONAL LLP
41 Bedford Square, London
WC1B 3HX

Drawing:
Existing First Floor Plan

Scale:	Date:	Drawn:	Check:
1:50 @ A1	04.04.16	EJW	

Job No:	Dwg No:	Rev:
1501007	102	B