

Ground Floor Office  
33 Belsize Lane  
London NW3 5AS

Office: +44 (0) 207 431 9014

s.sandler@xularchitecture.co.uk


www.xularchitecture.co.uk

PLEASE NOTE:

1. ALL DIMENSIONS TO BE CHECKED ON SITE BEFORE FABRICATION.
2. CONTRACTOR TO REFER TO ENGINEERS DRAWINGS BEFORE PROCEEDING WITH WORKS.
3. ALL DRAWINGS AND DESIGNS ARE COVERED BY DESIGN RIGHT (INTELLECTUAL PROPERTY), AND MAY NOT BE DISTRIBUTED, COPIED OR ISSUE WITHOUT WRITTEN PERMISSION OF XUL ARCHITECTURE.
4. ALL DESIGN CONCEPTS ARE THE SOLE PROPERTY OF XUL ARCHITECTURE AND NO ADAPTATIONS, REPRODUCTIONS OR COPIES MAY BE MADE WITHOUT WRITTEN PERMISSION OF XUL ARCHITECTURE.
5. THESE DRAWINGS ARE SUBJECT TO ANY VARIATION REQUIRED OR RECOMMENDATION BY ANY STATUTORY AUTHORITY OR FOR THE BETTER CARRYING OUT OF THE WORKS.
6. SAMPLES TO BE PROVIDED BY CONTRACTOR FOR XUL ARCHITECTURE APPROVAL.
7. ALL FINISHES TO XUL ARCHITECTURE SATISFACTION.
8. ALL DRAWINGS TO BE APPROVED BY XUL ARCHITECTURE BEFORE CONSTRUCTION.

ADDITIONAL NOTES:


PROPOSED  
Basement Plan  
SCALE 1:50@A3  
PA-01

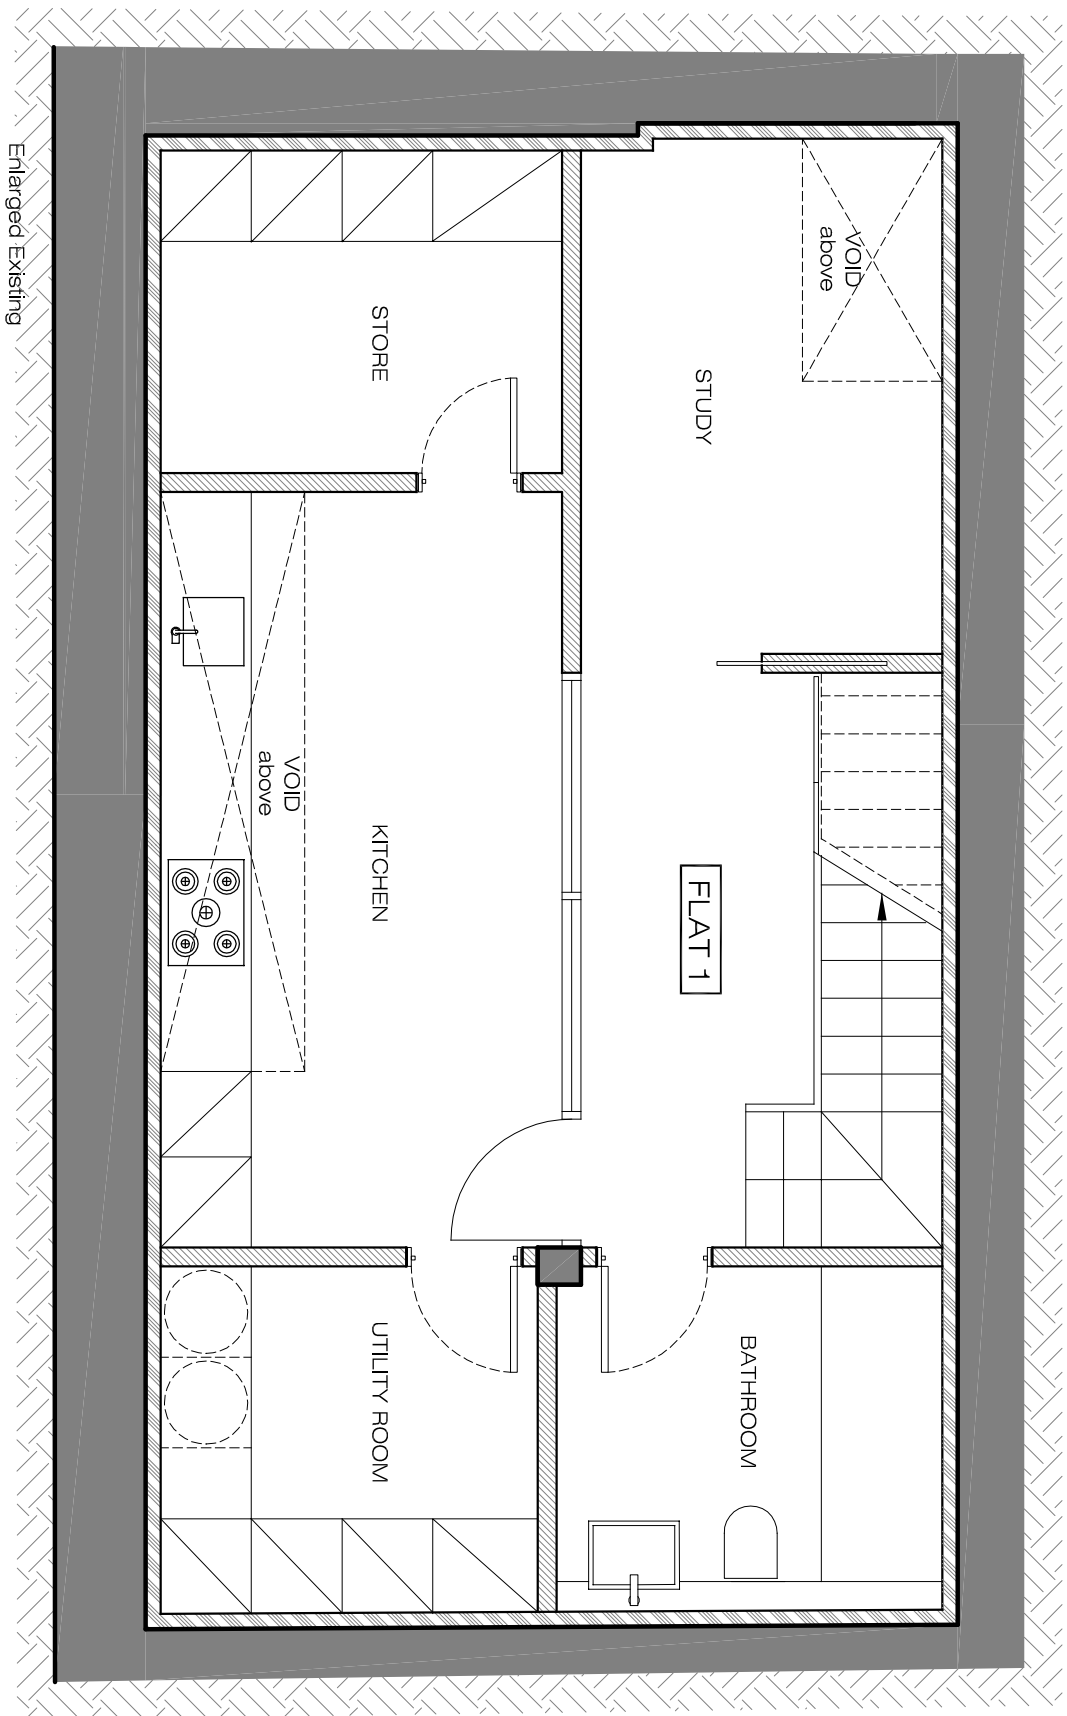

Enlarged Existing  
Window

BELSIZE CRESCENT

PROPOSED  
Ground Floor Plan  
SCALE 1:50@A3  
PA-01

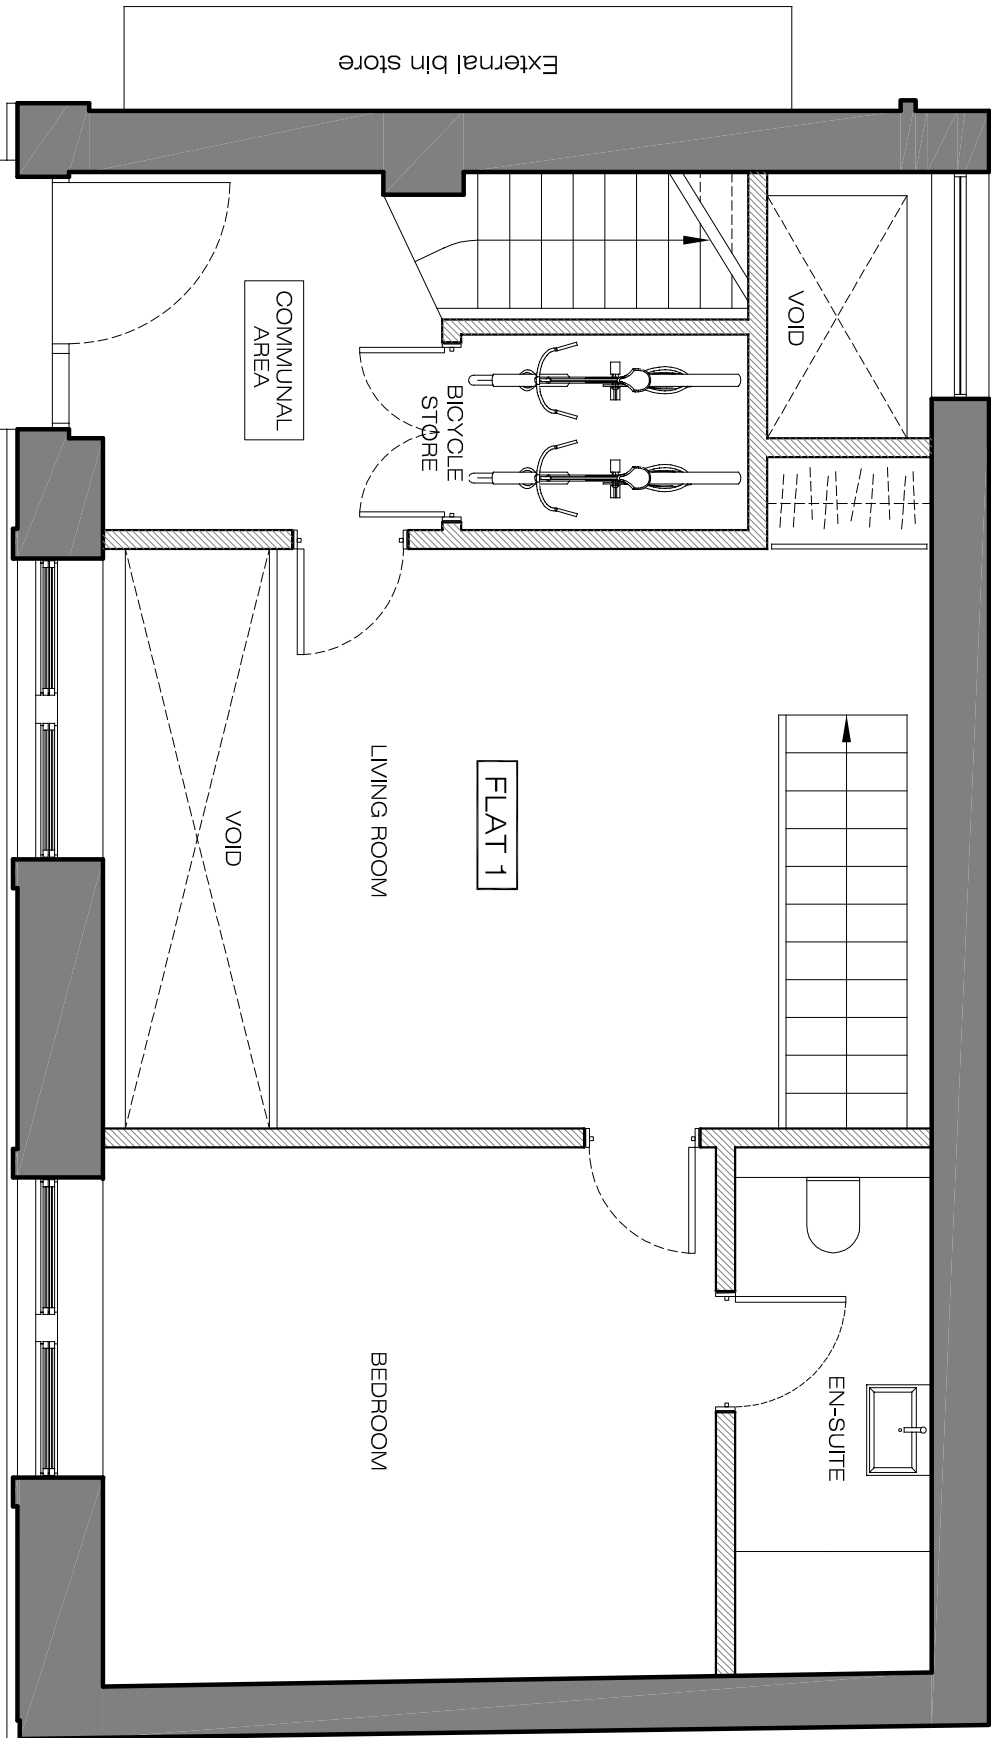

BURDETT MEWS

REVISIONS			
No	Date	Description Issue For	Issue By
00	24/11/15	Information	CC
01	04/03/16	Information	YR
02	09/03/16	Information	YR
03	10/03/16	Information	YR
04	15/03/16	Information	YR
05	30/03/16	Planning	CC
06	19/07/16	Planning	AM

Client  
**PRIVATE CLIENT**

Project  
3 Belsize Crescent  
London NW3 5QY

Title  
**PROPOSED  
Basement & Ground Floor Plan**

Scale	Dwg. No.	Rev.
1:50@A3	PA-01	06
Date 19/07/16	Project Number YR	15_09
Drawn YR	Checked CC	