


Redundant services
and associated boxings
removed

To be demolished

WC added and extent of taking down revised 21-06-16

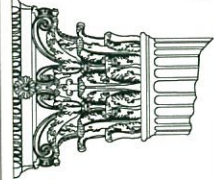

RUSSELL TAYLOR ARCHITECTS

mail@rtarchitects.co.uk
LONDON
CORNWALL

www.rtarchitects.co.uk
TEL: 020 7261 1984
TEL: 01503 273 092

© Russell Taylor Architects own the copyright to this drawing and design

26 Fitzroy Square
EXISTING - Basement




Scale
1:50
@ A3 Size

Date
Feb 2016

Drawn
SM

No. 6228/100

Rev. A

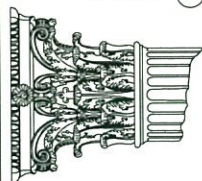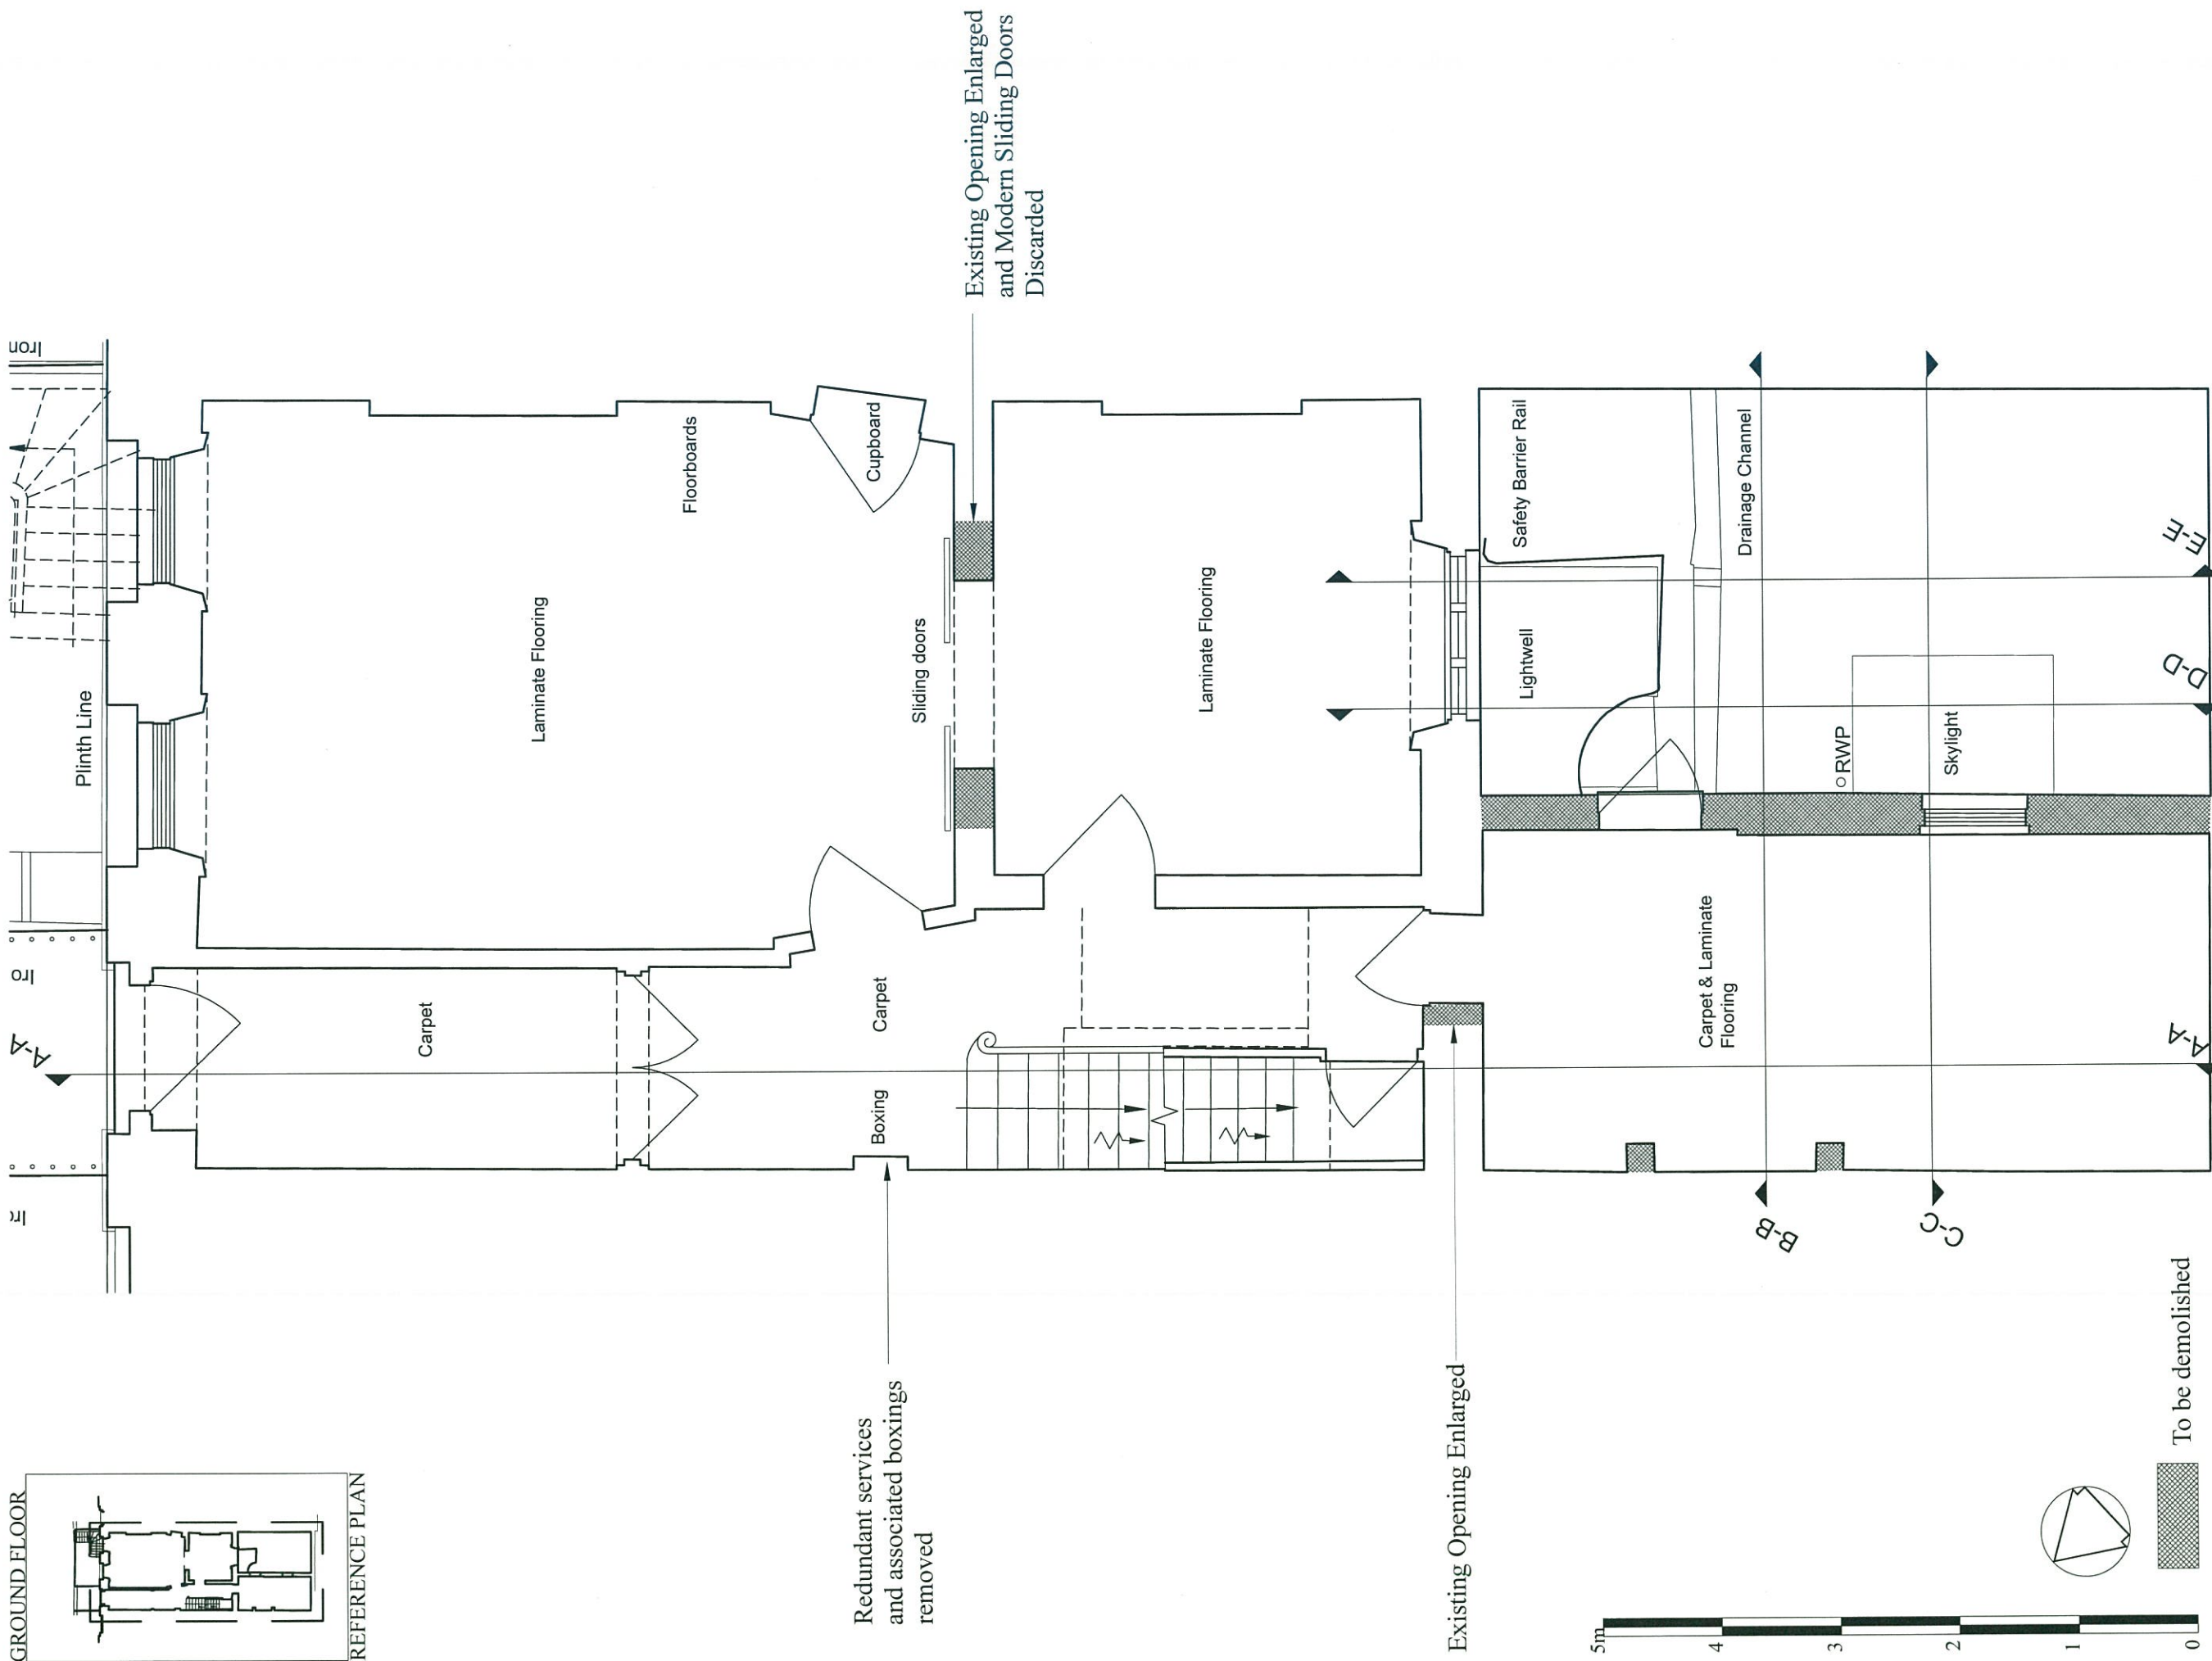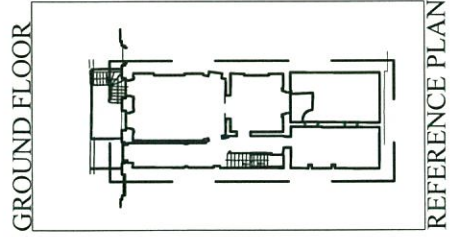

RUSSELL TAYLOR ARCHITECTS



mail@rtarchitects.co.uk
LONDON
CORNWALL

www.rtarchitects.co.uk
TEL: 020 7261 1984
TEL: 01503 273 092

© Russell Taylor Architects own the copyright to this drawing and design

26 Fitzroy Square
EXISTING - Ground Floor

No. 6228/101
Date Feb 2016
Scale 1:50
@ A3 Size
Drawn SM
Rev. --

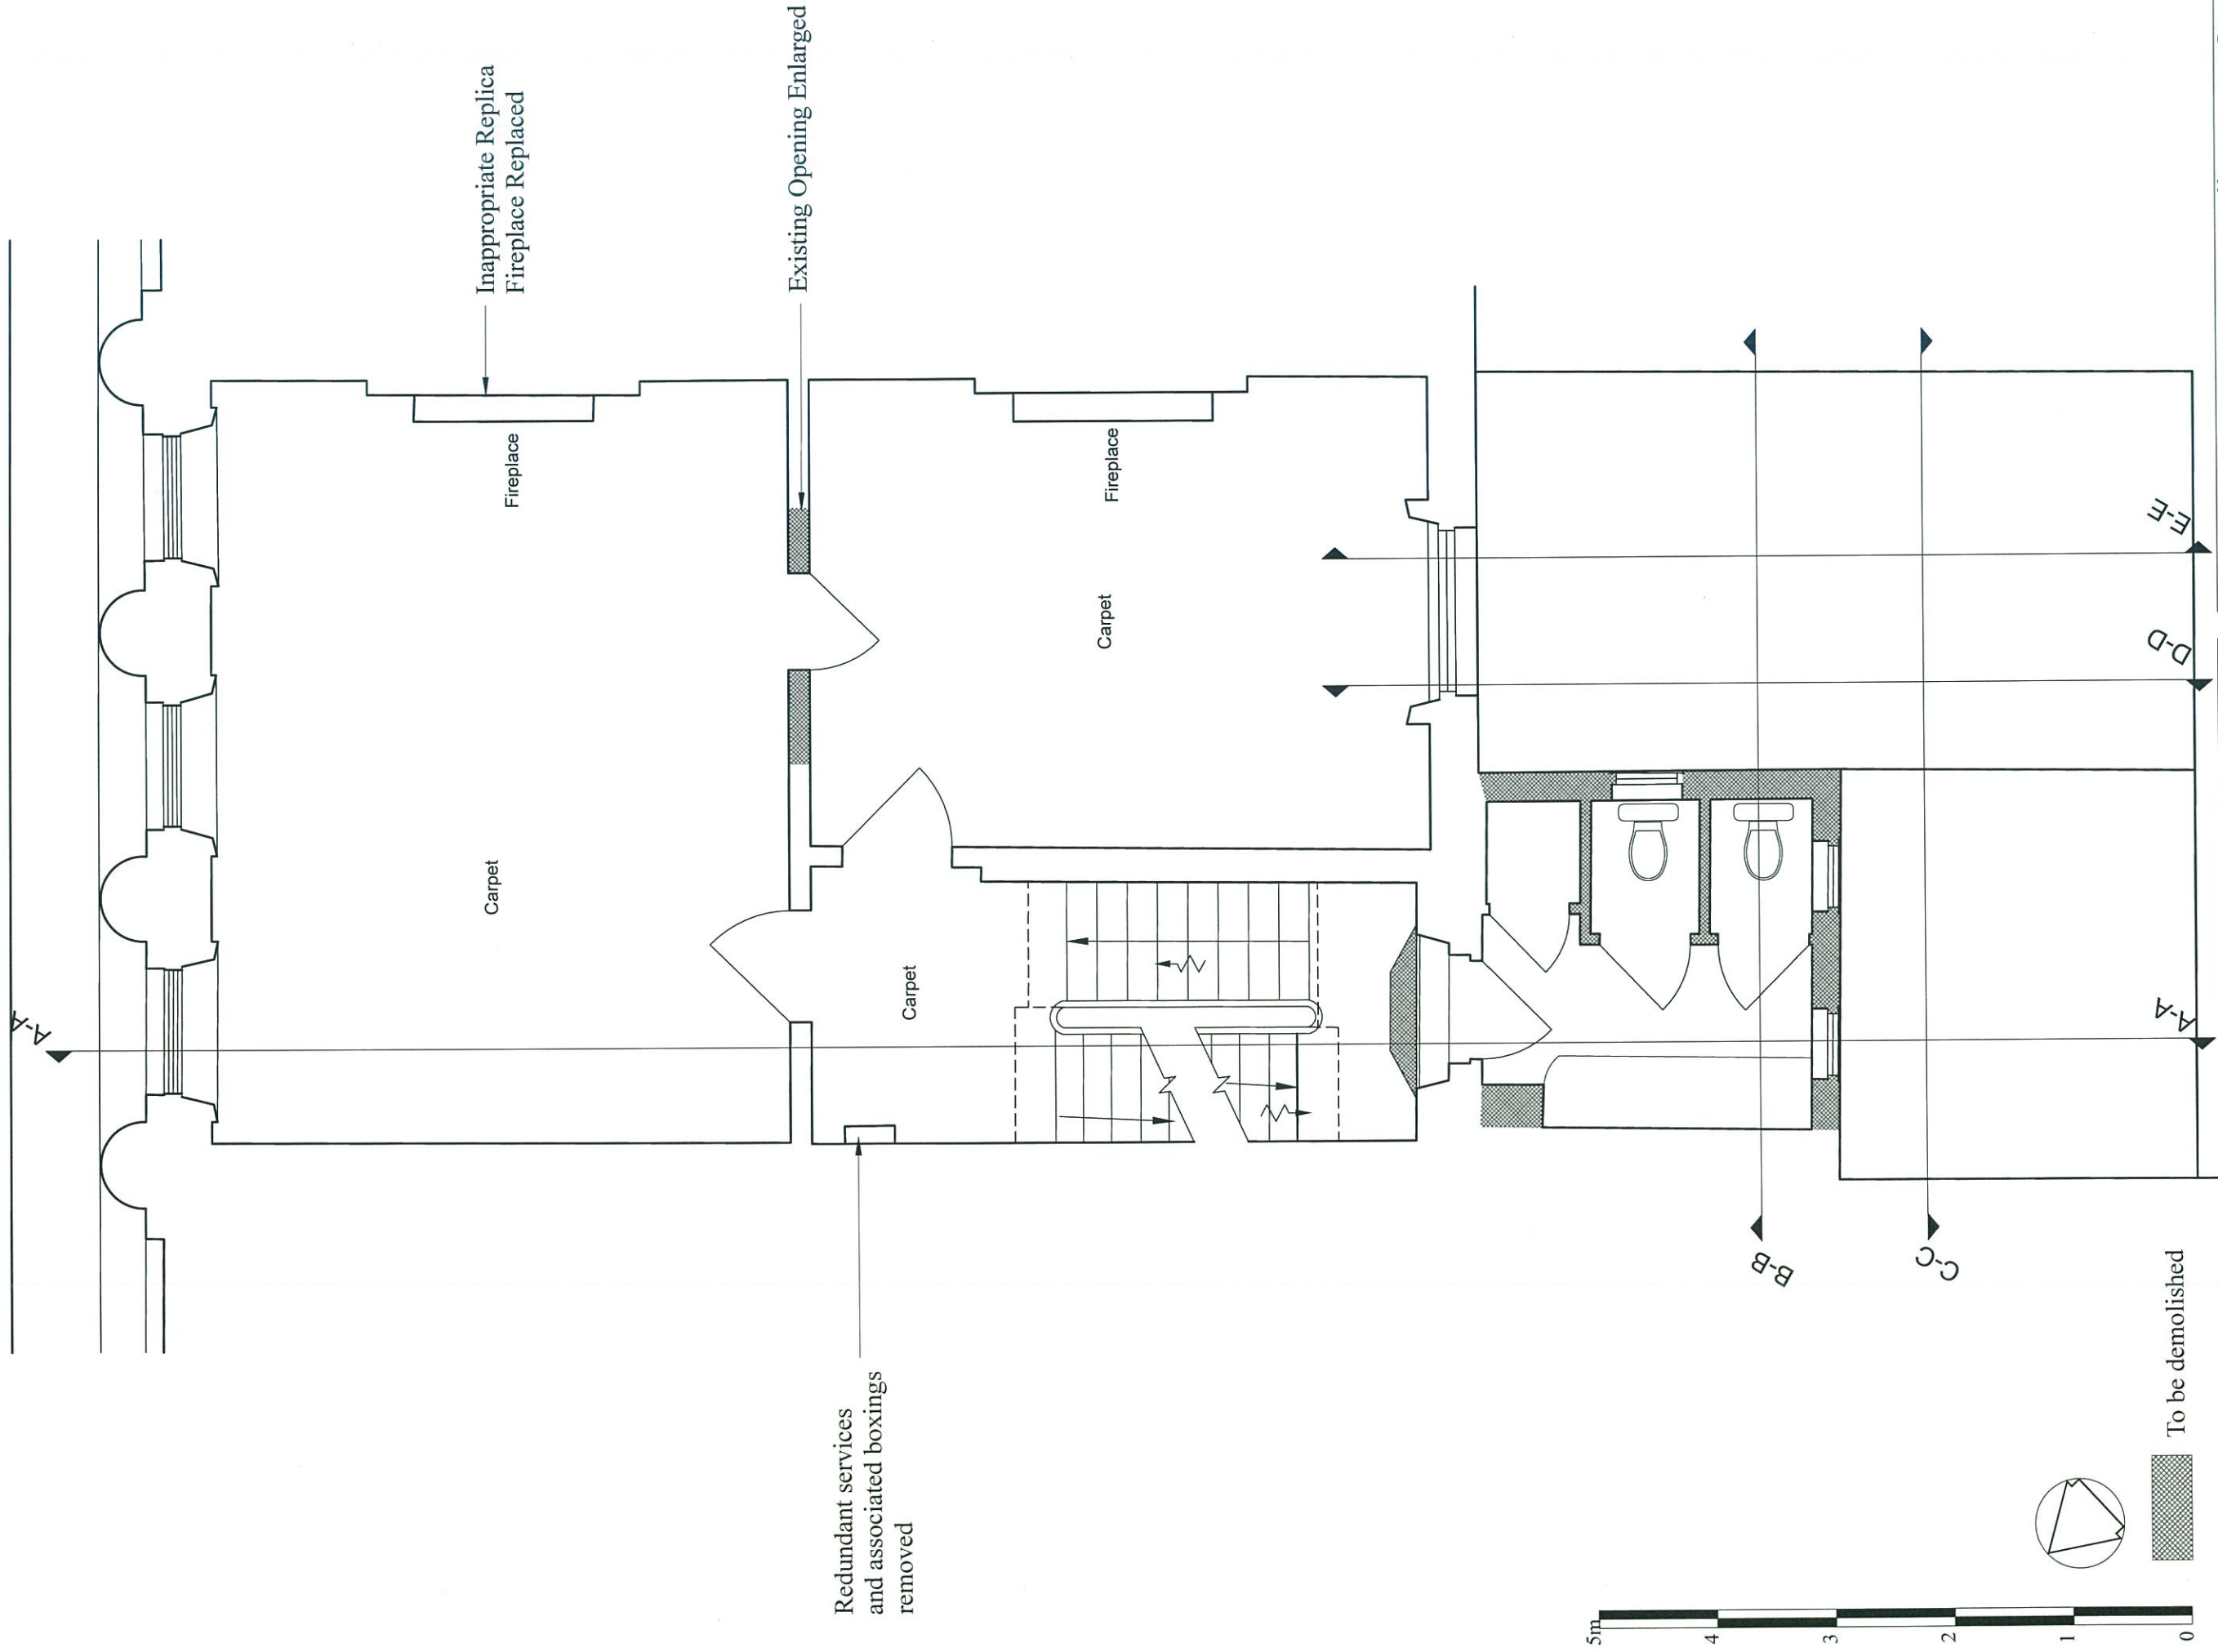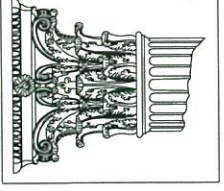RUSSELL TAYLOR ARCHITECTS
 mail@rtarchitects.co.uk
 LONDON
 CORNWALL
 © Russell Taylor Architects own the copyright to this drawing and design

26 Fitzroy Square
 EXISTING - First Floor


No. 6228/102

Date Feb 2016

Scale 1:50 @ A3 Size

Drawn SM

Rev. --

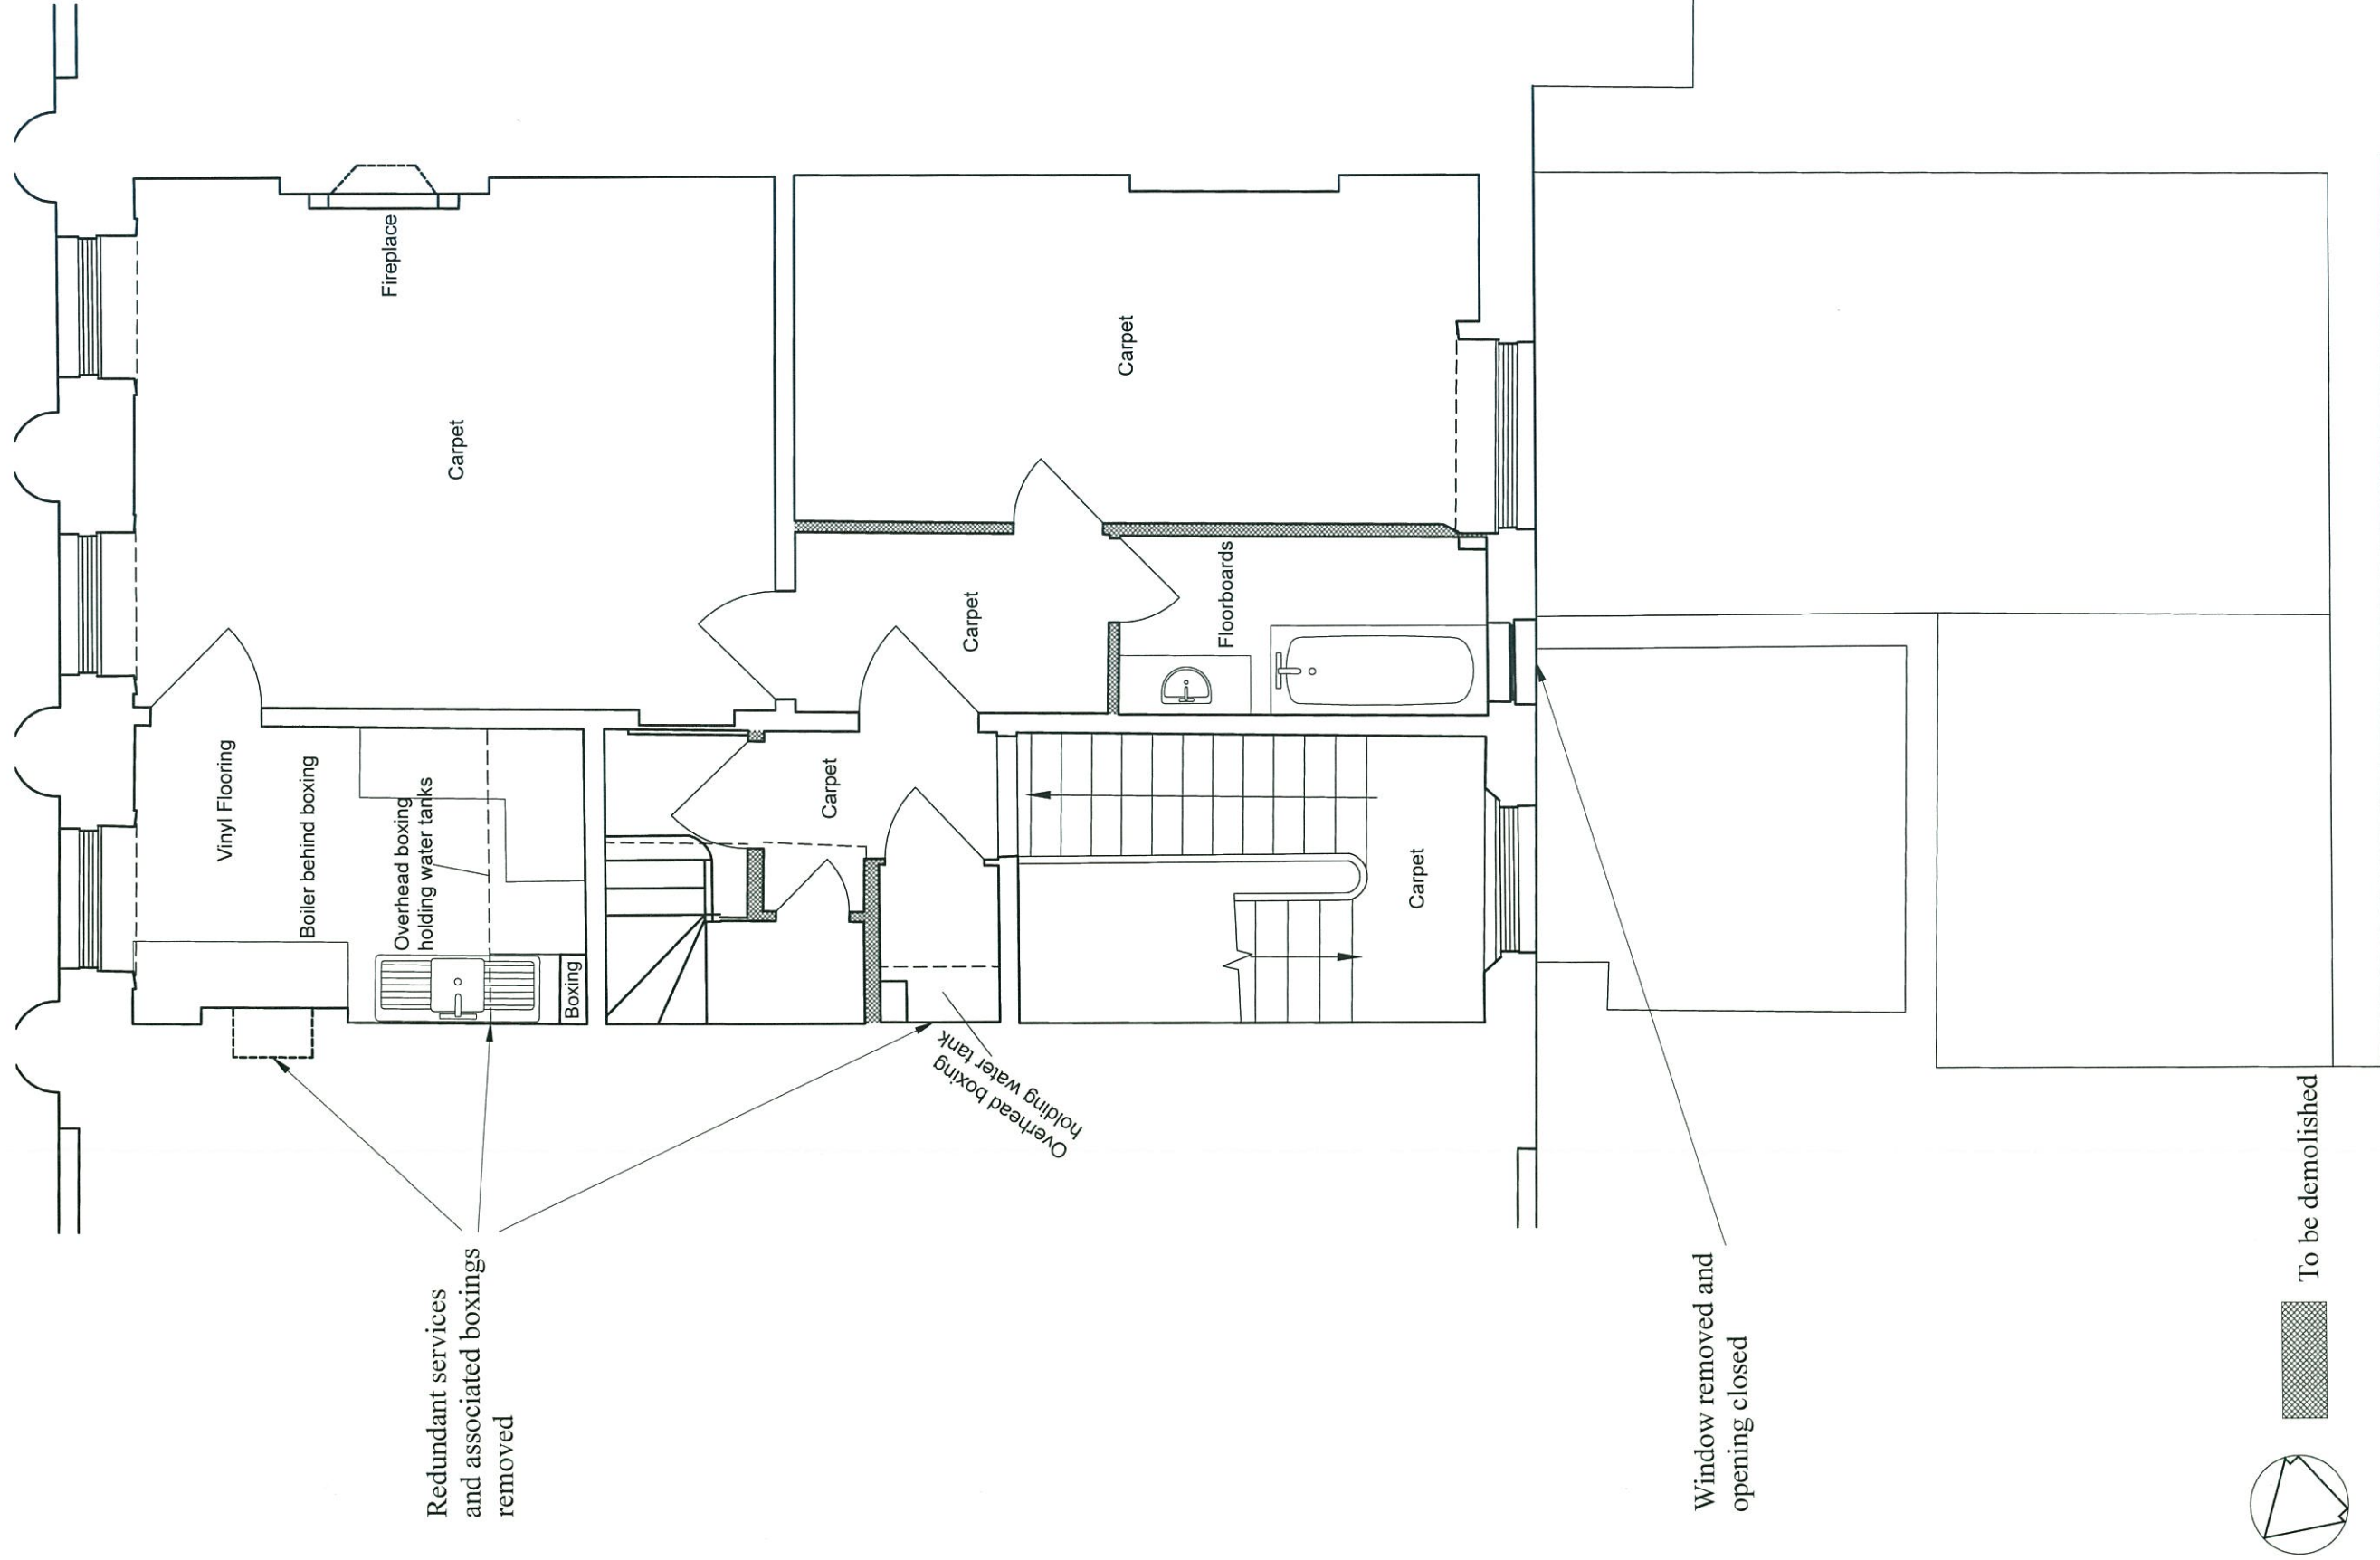


Redundant services and associated boxings removed

Overhead boxing holding water tank

Window removed and opening closed



To be demolished

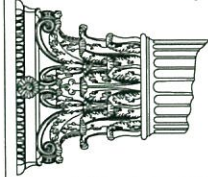

RUSSELL TAYLOR ARCHITECTS

mail@rtarchitects.co.uk
LONDON
CORNWALL

www.rtarchitects.co.uk
TEL: 020 7261 1984
TEL: 01503 273 092

© Russell Taylor Architects own the copyright to this drawing and design

26 Fitzroy Square

EXISTING - Second Floor

Scale
1:50


Date
Feb 2016

Drawn
SM

No. 6228/103

Rev. --


@ A3 Size

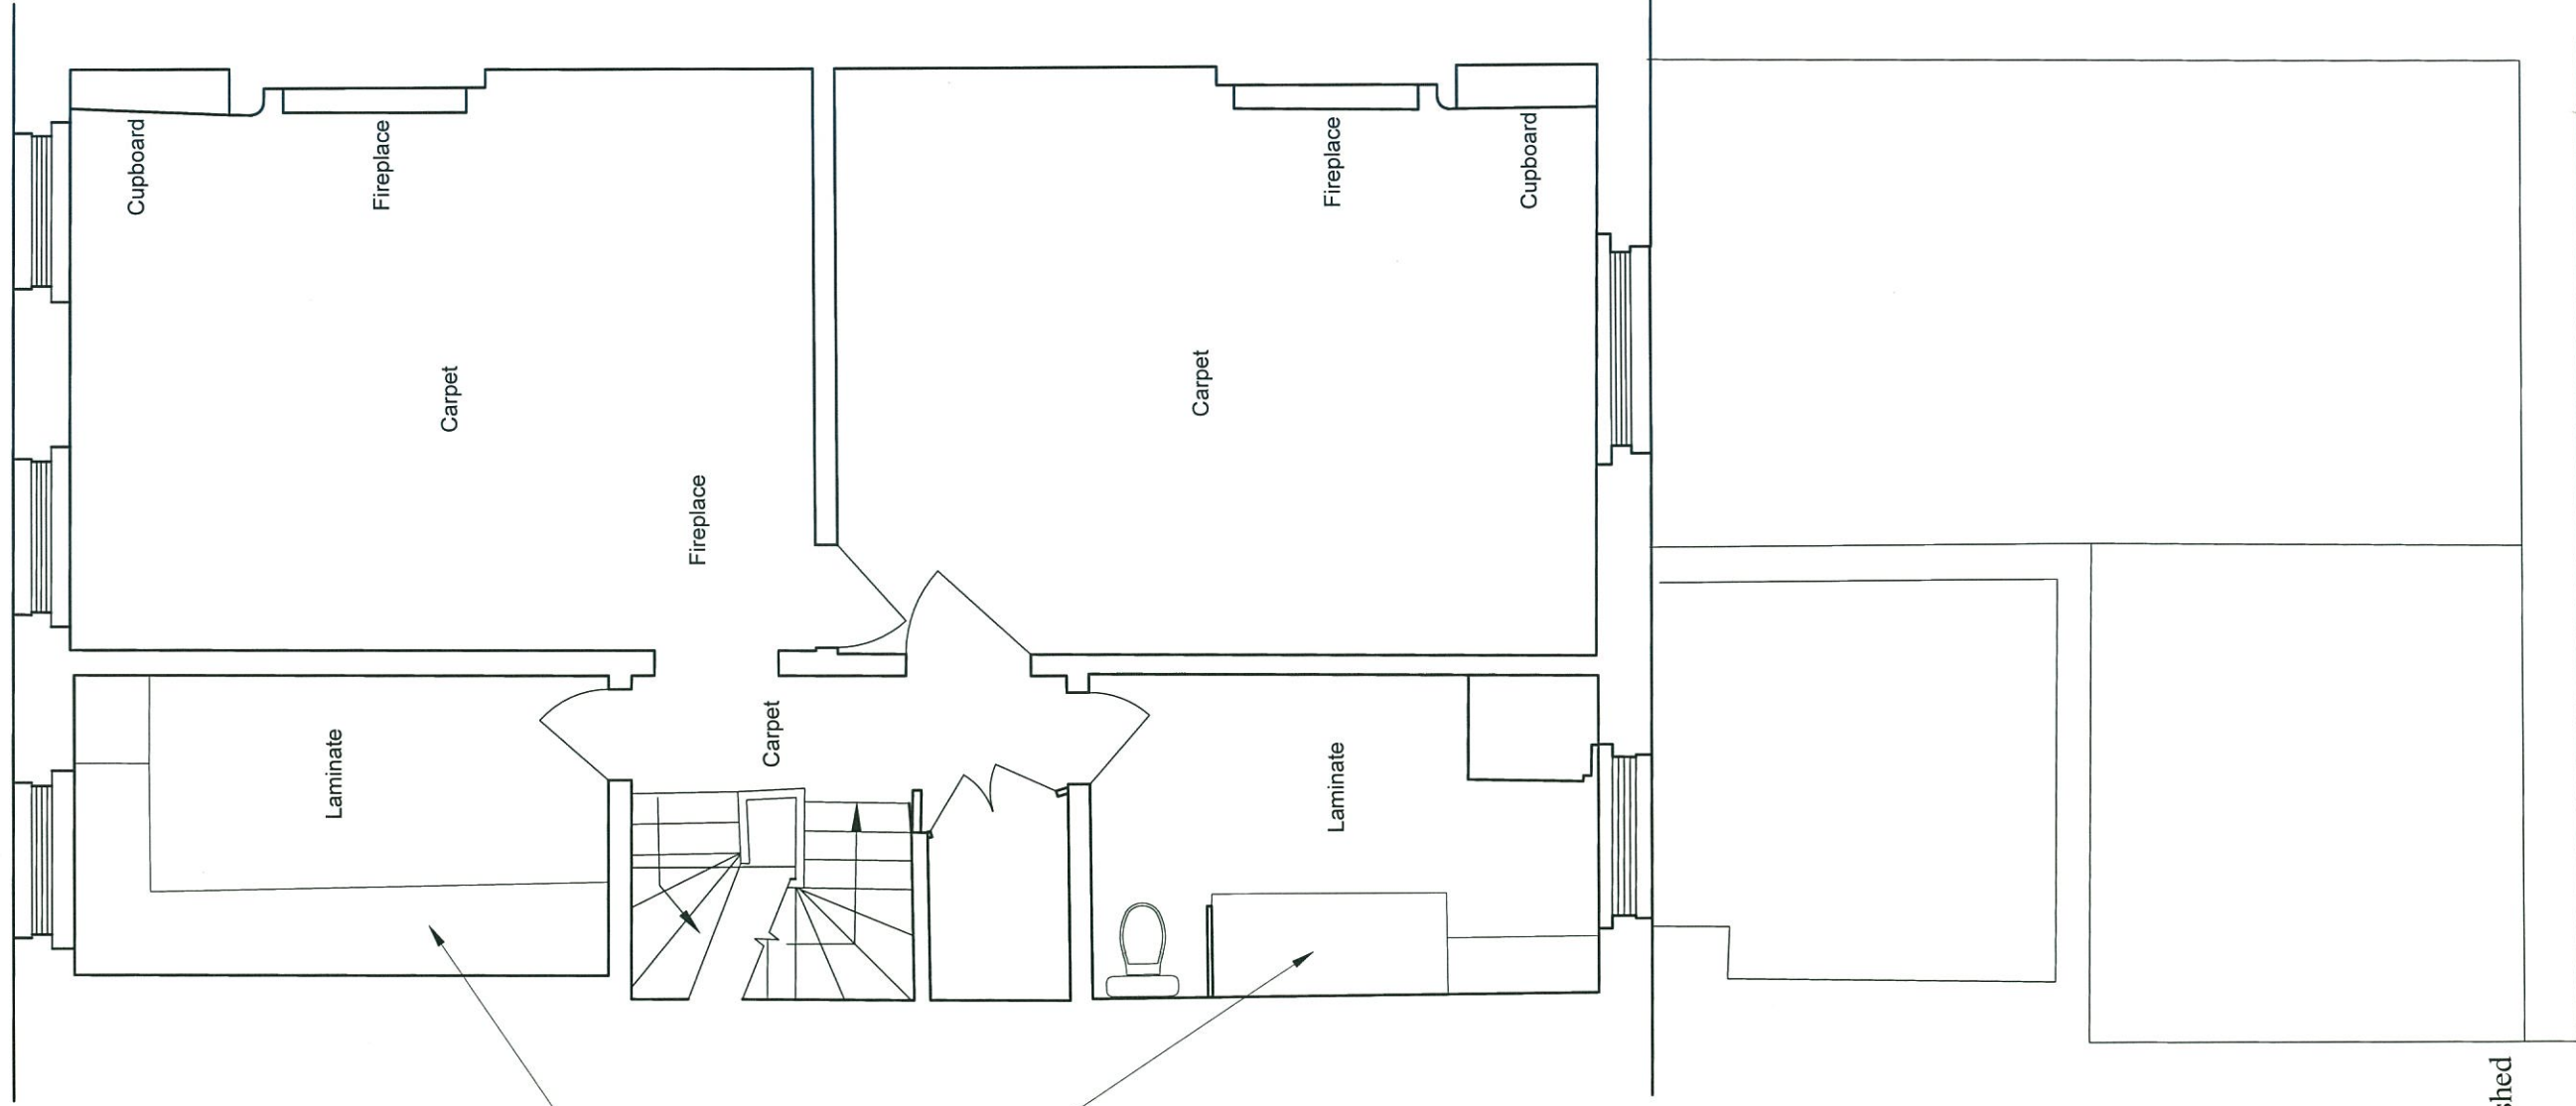

Obsolete Fittings
Removed



To be demolished

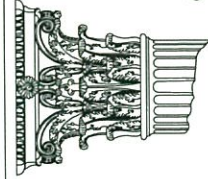

RUSSELL TAYLOR ARCHITECTS

mail@rtarchitects.co.uk
LONDON
CORNWALL

www.rtarchitects.co.uk
TEL: 020 7261 1984
TEL: 01503 273 092

© Russell Taylor Architects own the copyright to this drawing and design

26 Fitzroy Square

EXISTING - Third Floor

Scale

1:50

@ A3 Size

No.

6228/104

Rev.


--

Date

Feb 2016

Drawn


SM

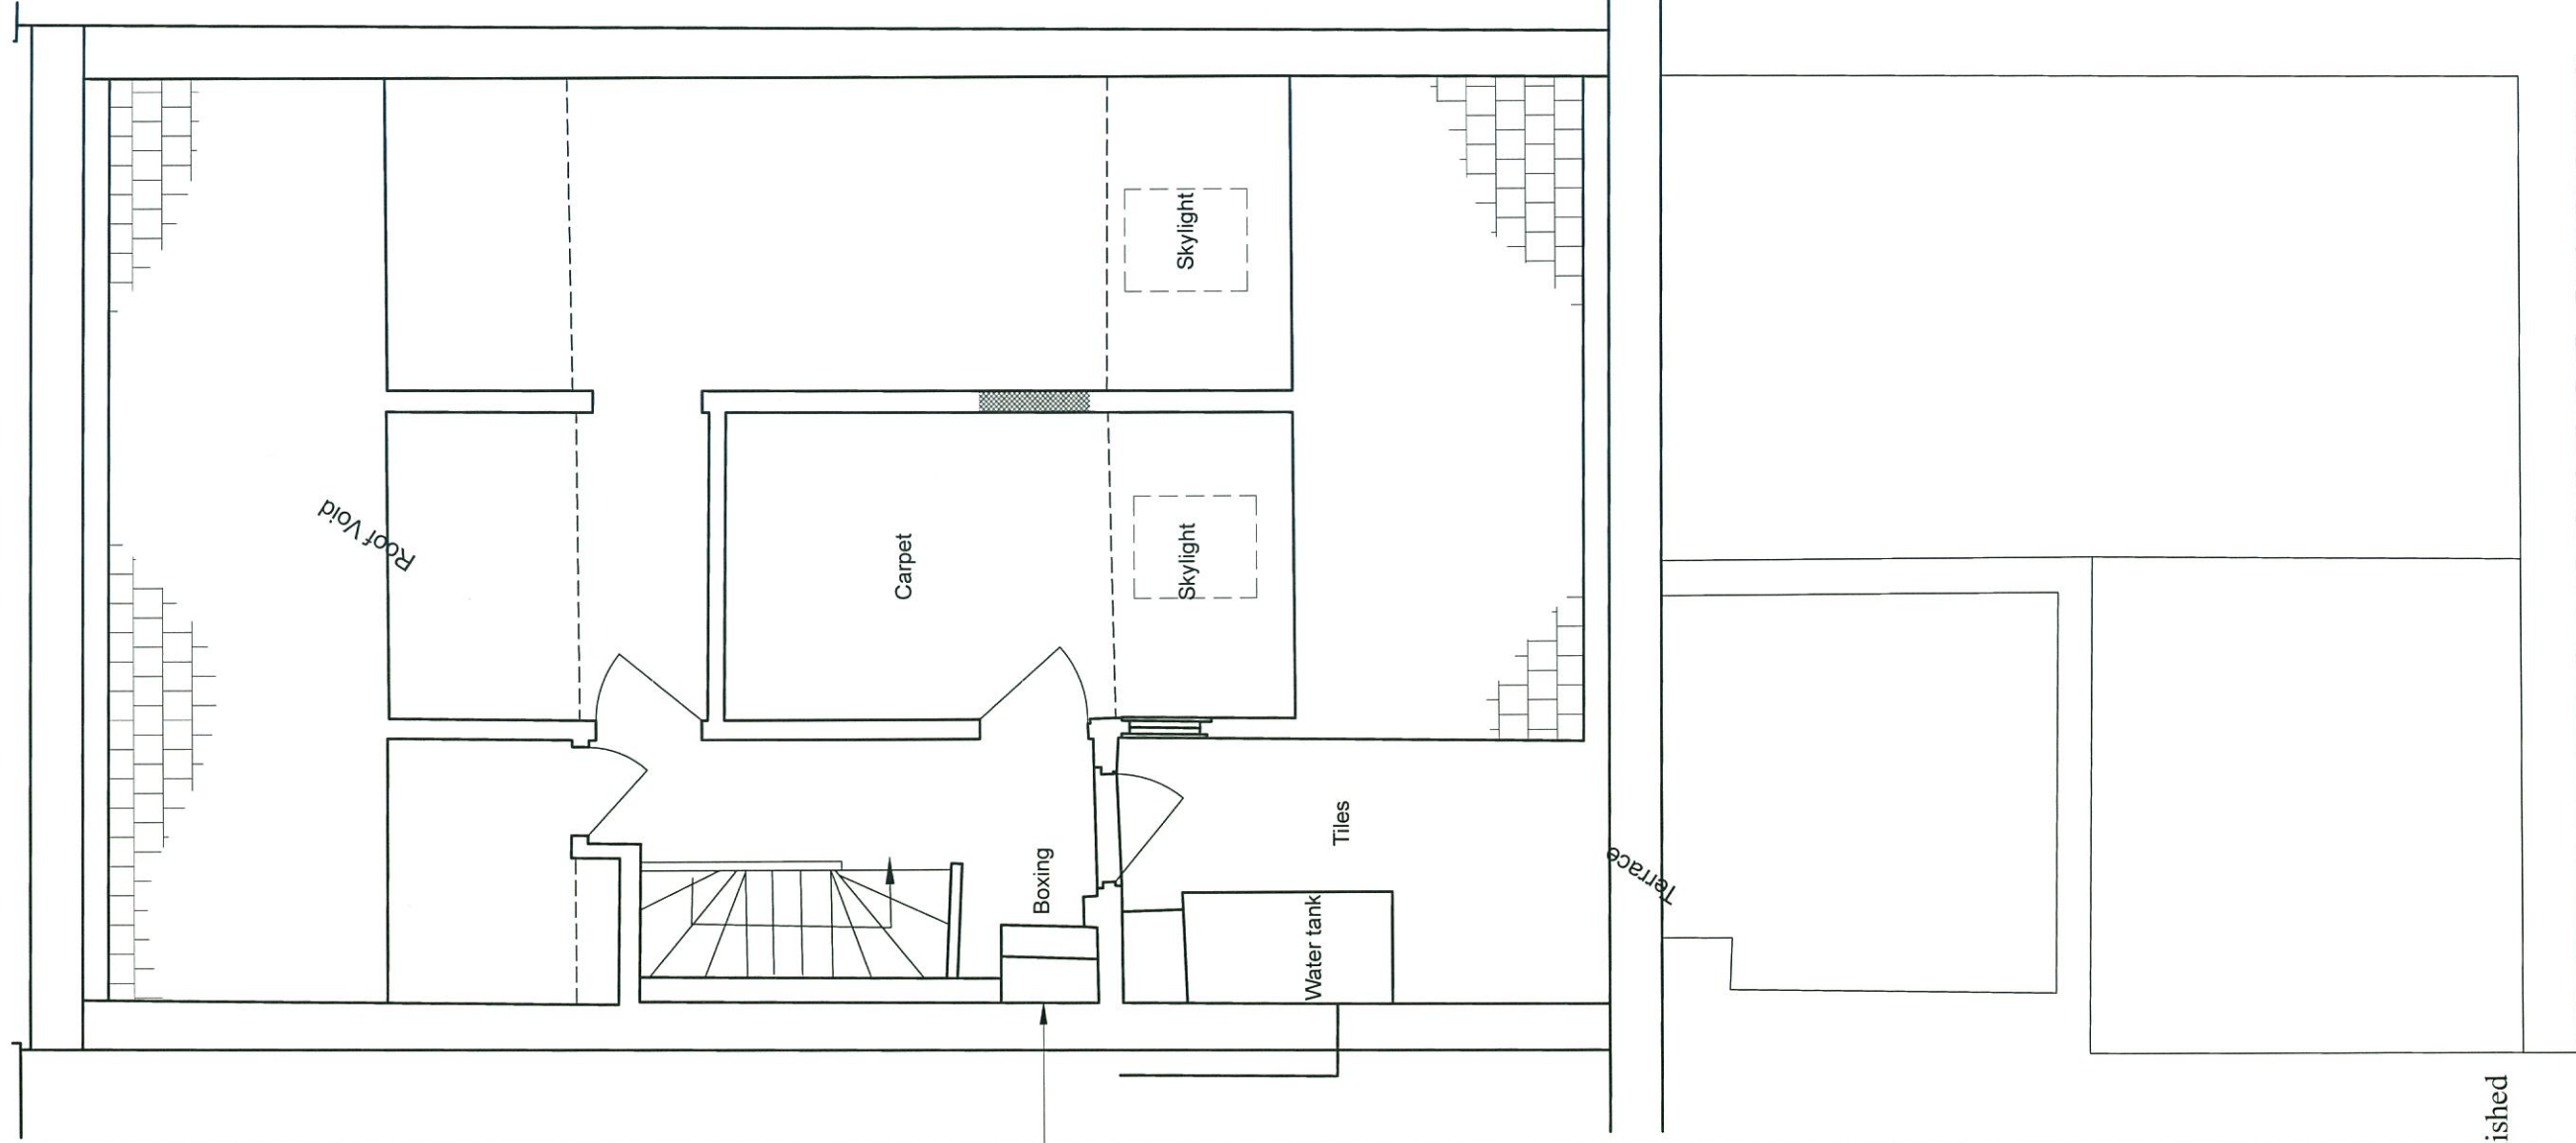

Redundant services
and associated boxings
removed



To be demolished

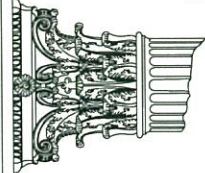

RUSSELL TAYLOR ARCHITECTS
 mail@rtarchitects.co.uk
 LONDON
 CORNWALL
 © Russell Taylor Architects own the copyright to this drawing and design

www.rtarchitects.co.uk
 TEL: 020 7261 1984
 TEL: 01503 273 092

26 Fitzroy Square

EXISTING - Fourth Floor

Scale

1:50

Date

Feb 2016

Drawn


SM

Rev.

No.

6228/105


--

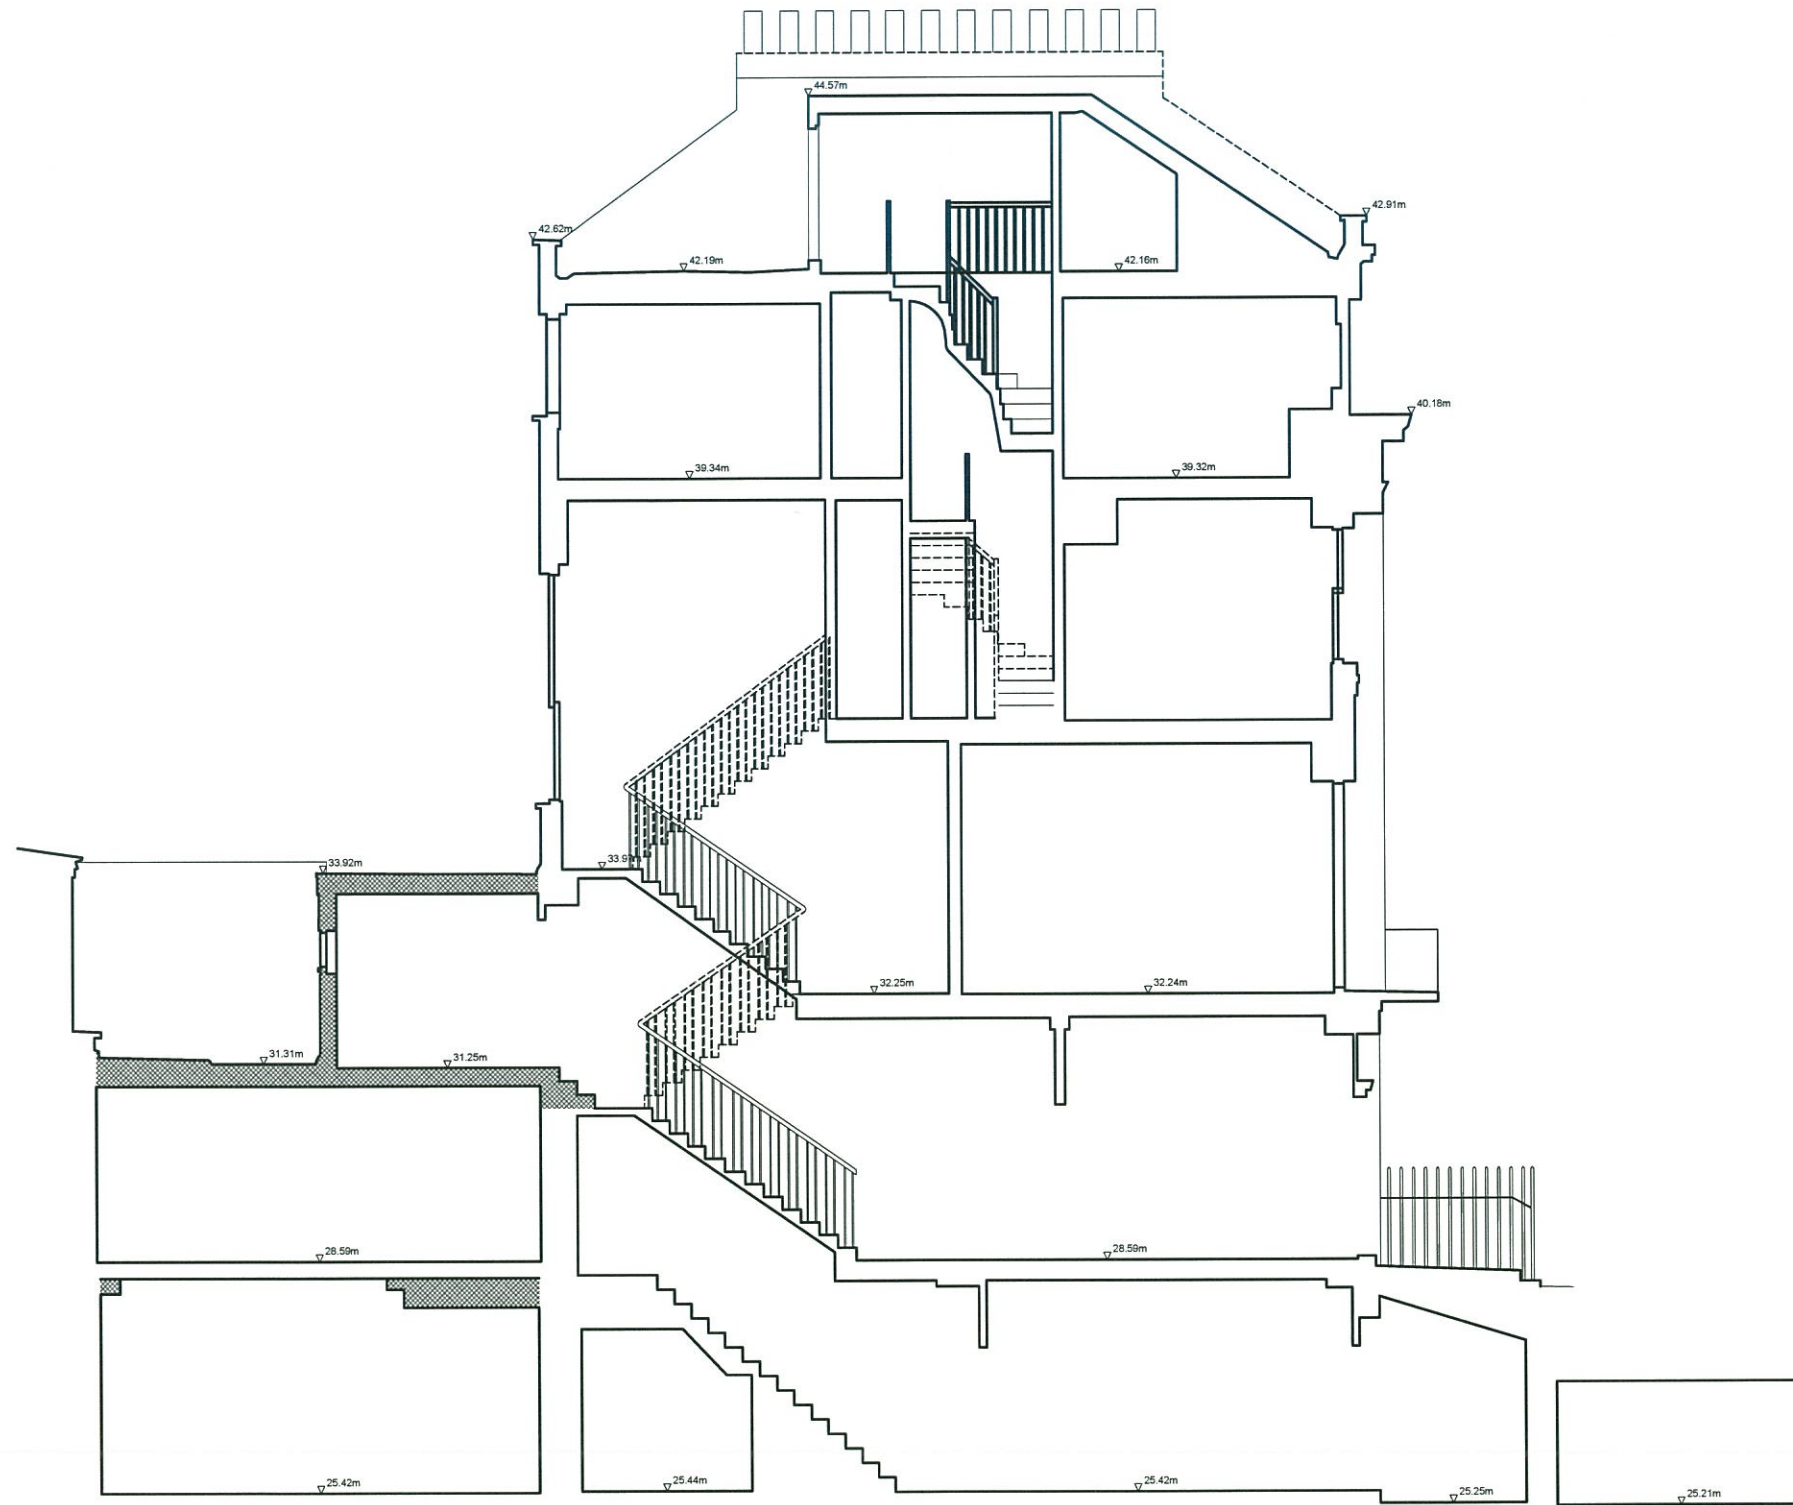


Section A-A



Section B-B

 To be demolished

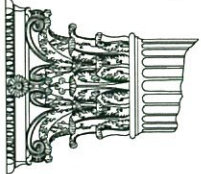RUSSELL TAYLOR ARCHITECTS
 mail@rtarchitects.co.uk
 LONDON
 CORNWALL
 © Russell Taylor Architects own the copyright to this drawing and design


www.rtarchitects.co.uk
 TEL: 020 7261 1984
 TEL: 01503 273 092

26 Fitzroy Square
 EXISTING - Sections
 Scale
 1:100
 @ A3 Size


Date
 Feb 2016

Drawn
 SM


No. 6228/106
 Rev. --

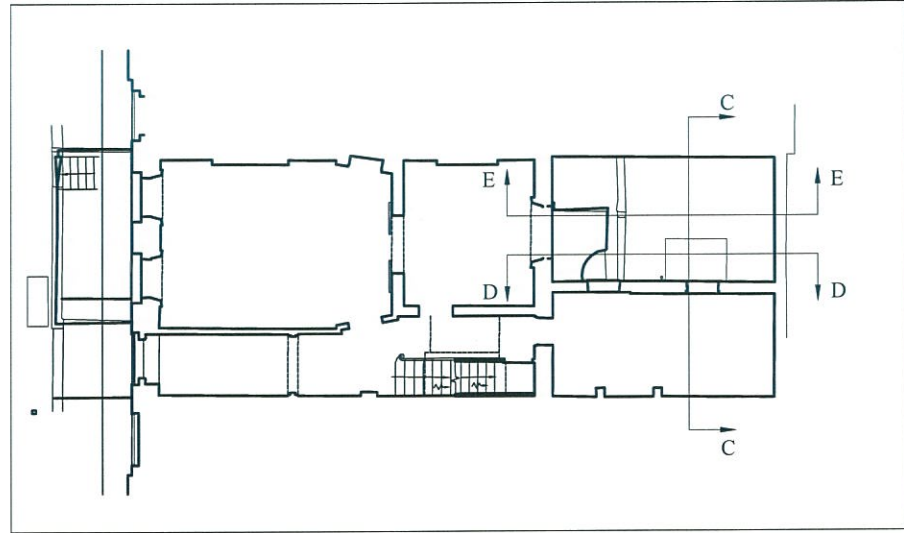


REFERENCE PLAN

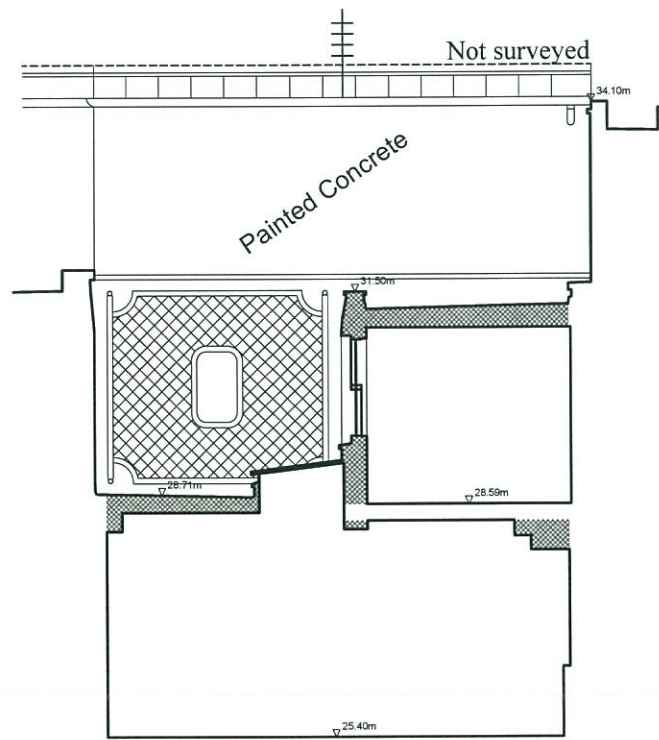


Section C-C

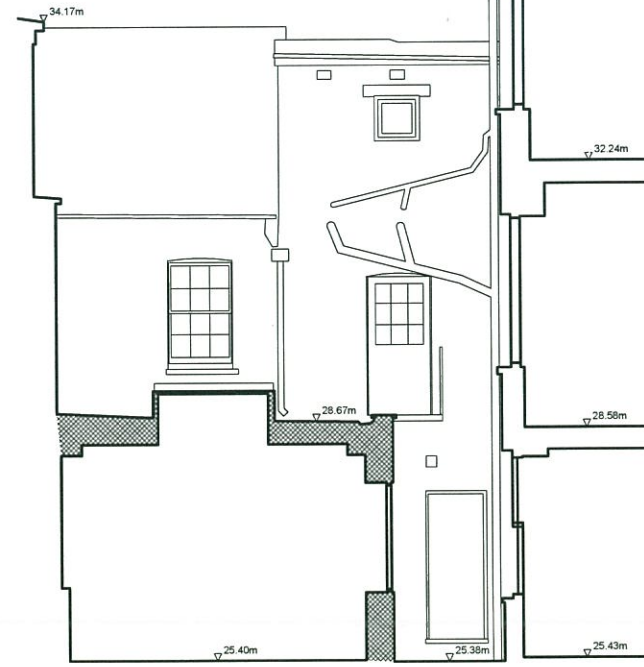

Section D-D

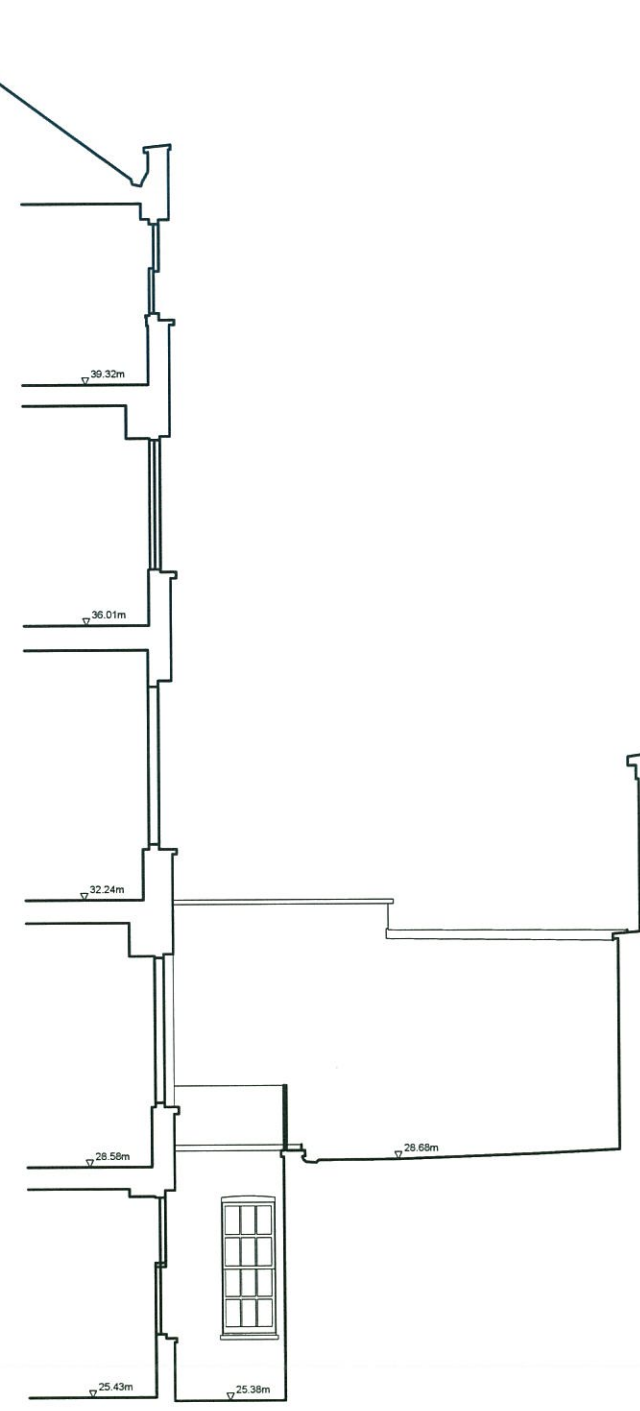

Section E-E

 To be demolished



Rev. --
 No. 6228/107
 26 Fitzroy Square
 EXISTING - Sections
 Date Feb 2016
 Scale 1:100
 @ A3 Size
 Drawn SM


RUSSELL TAYLOR ARCHITECTS
 www.rtaarchitects.co.uk
 TEL: 020 7261 1984
 TEL: 01503 273 092
 mail@rtaarchitects.co.uk
 LONDON
 CORNWALL
 © Russell Taylor Architects own the copyright to this drawing and design





Front Elevation

no.26

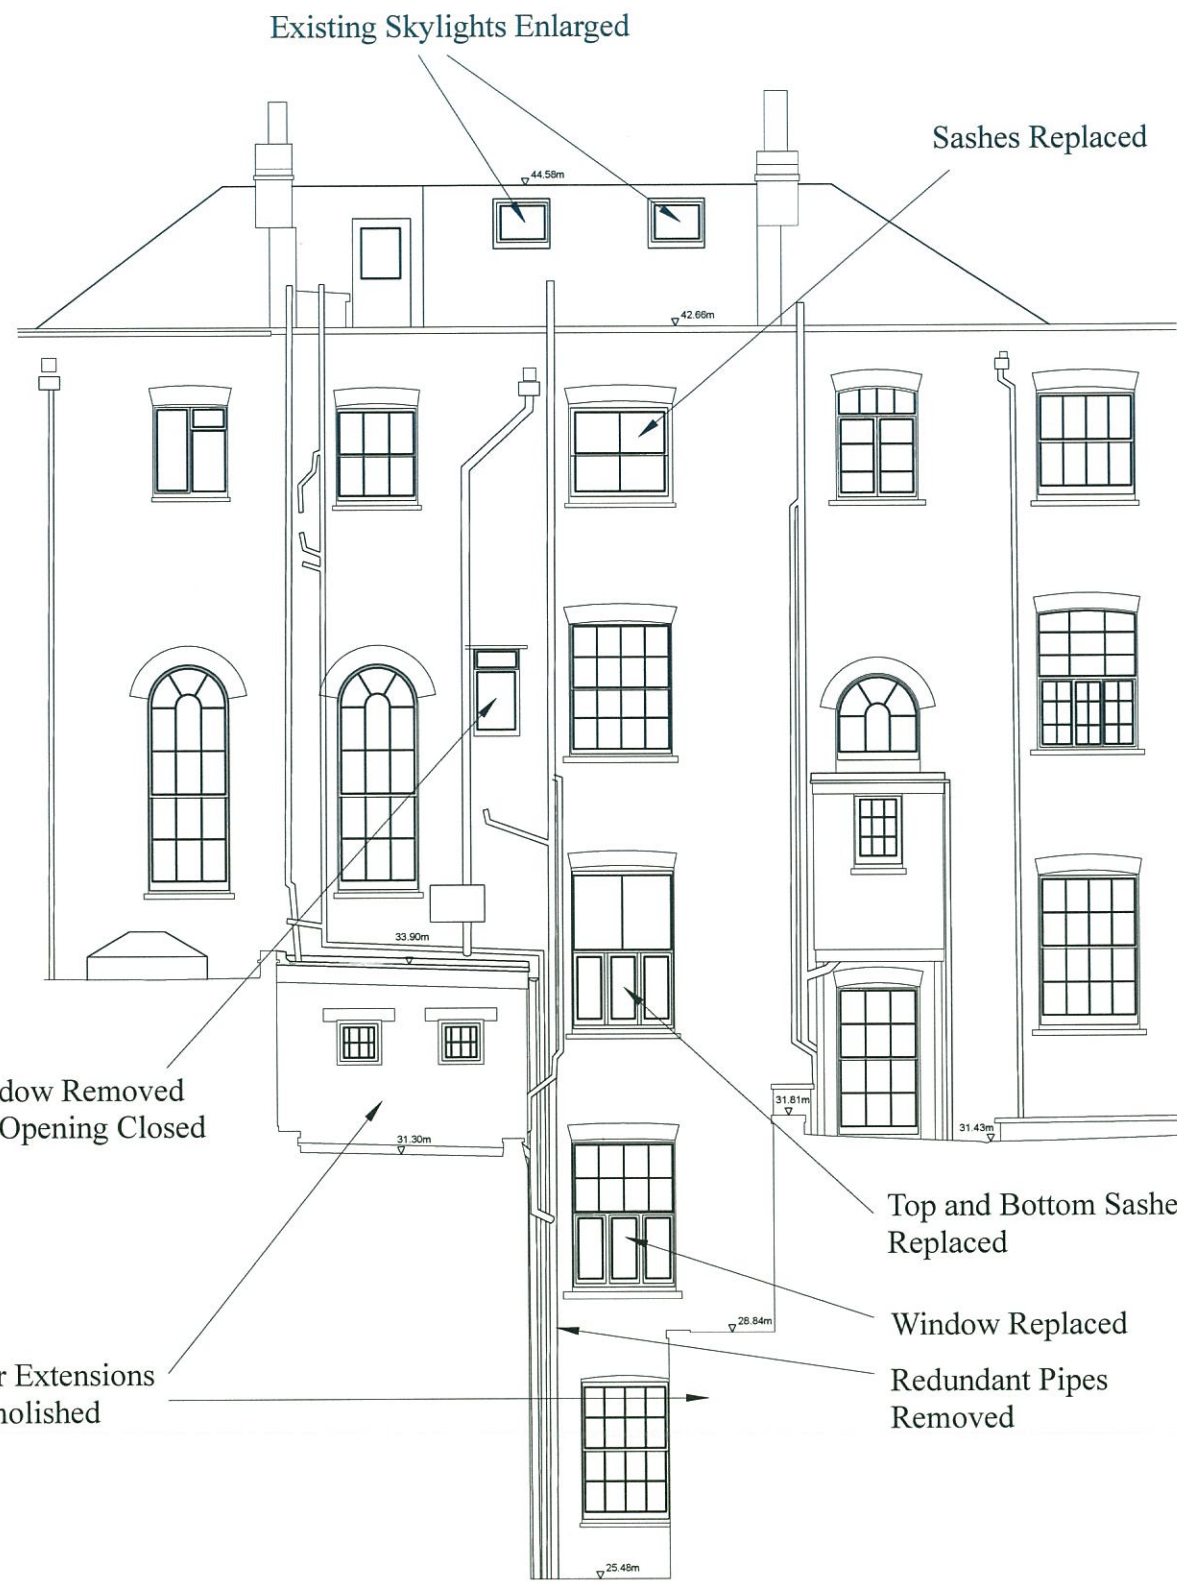



Rear Elevation

no.26





Rev. --
 No. 6228/108
 26 Fitzroy Square
 EXISTING - Elevations
 Scale 1:100
 @ A3 Size
 Date Feb 2016
 Drawn SM

RUSSELL TAYLOR ARCHITECTS
 www.rtarclitecs.co.uk
 TEL: 020 7261 1984
 TEL: 01503 273 092
 mail@rtarclitecs.co.uk
 LONDON
 CORNWALL
 © Russell Taylor Architects own the copyright to this drawing and design

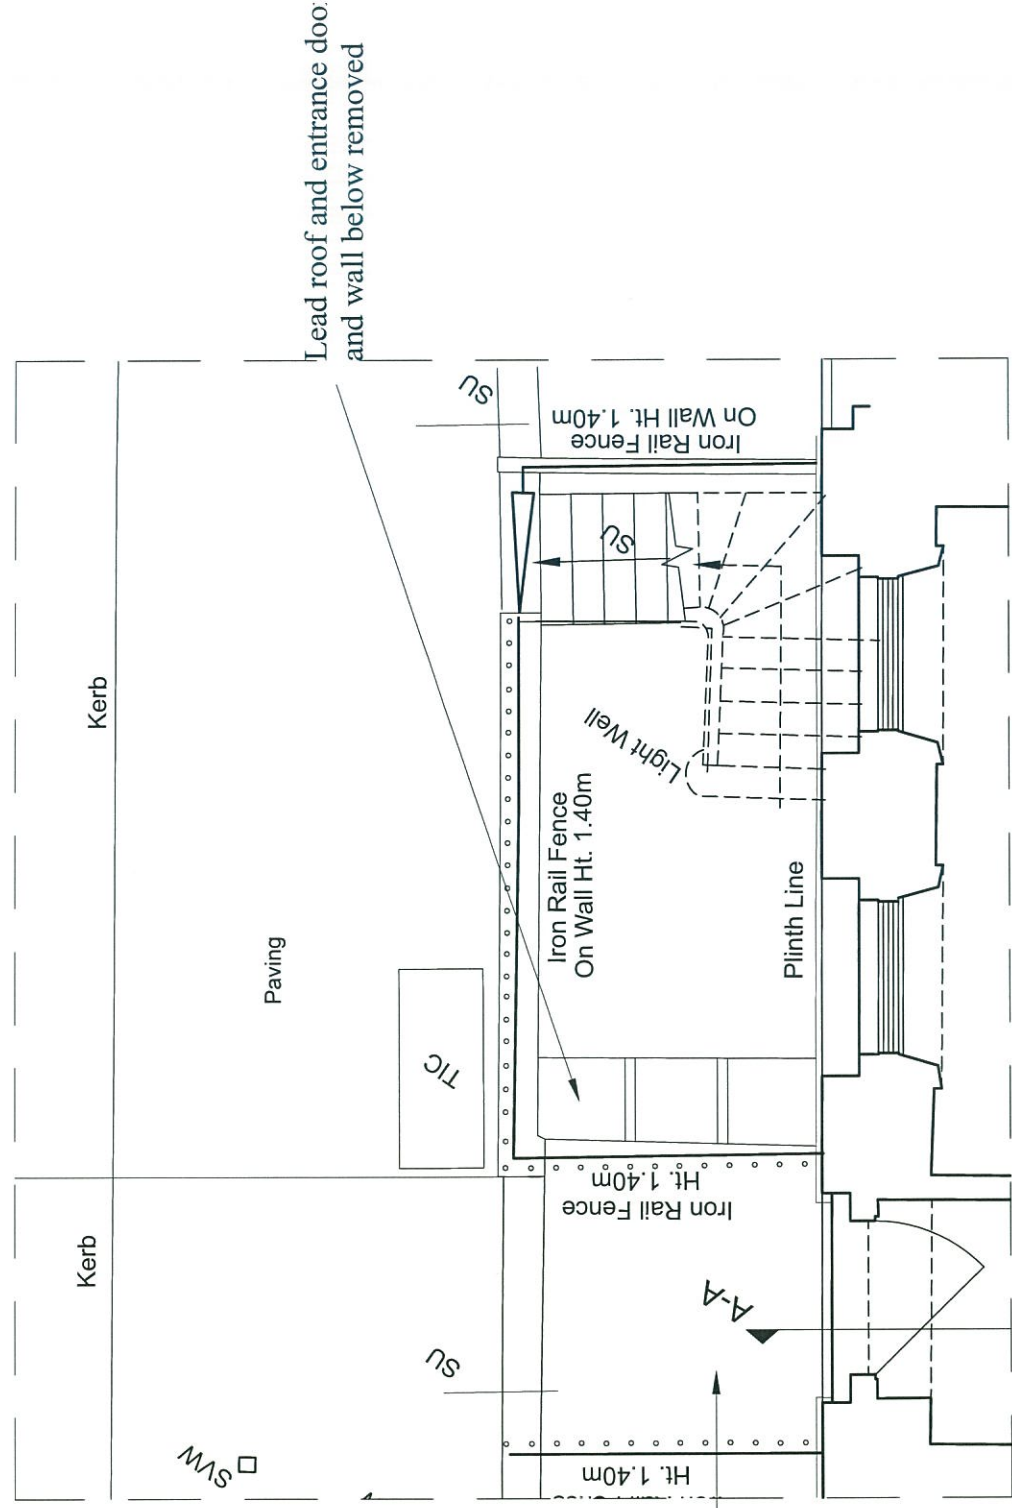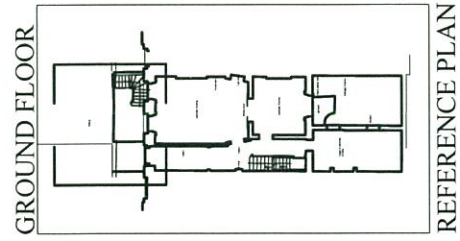


Terrazzo Removed from front entrance steps and platform

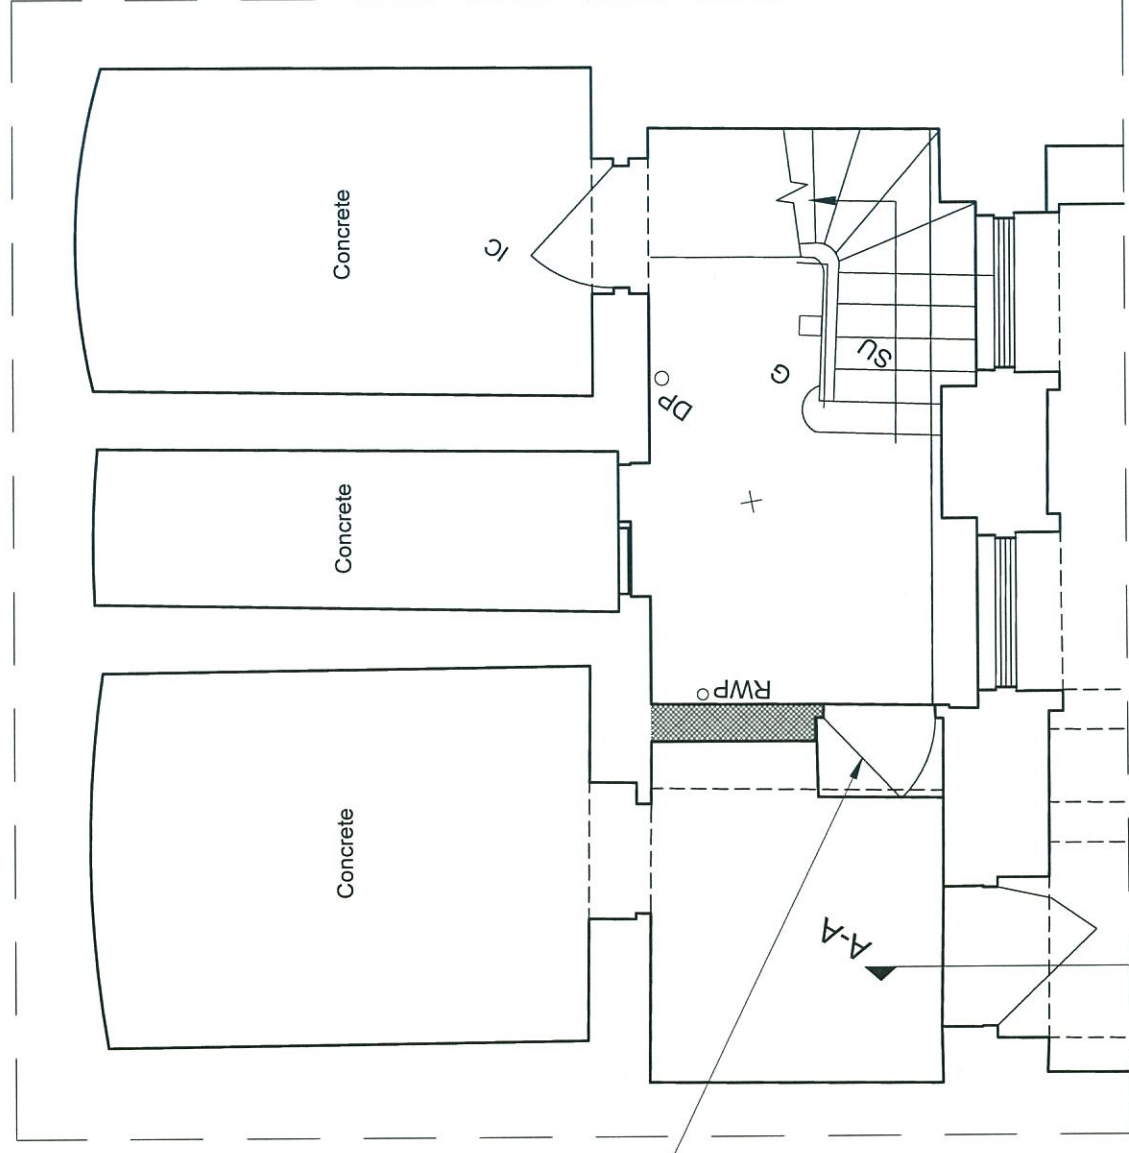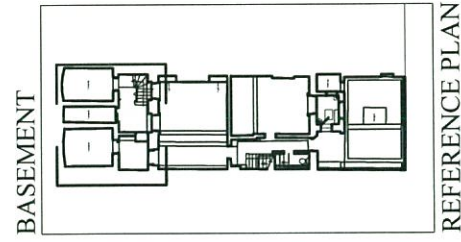

Entrance Door Replaced



 To be demolished

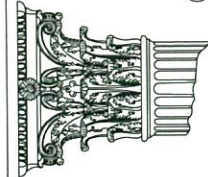

RUSSELL TAYLOR ARCHITECTS

mail@rtarchitects.co.uk
LONDON
CORNWALL

© Russell Taylor Architects own the copyright to this drawing and design

www.rtarchitects.co.uk
TEL: 020 7261 1984
TEL: 01503 273 092

26 Fitzroy Square

EXISTING - Front light well

Scale
1:50

Date
Feb 2016

Drawn
SM

No. 6228/109

Rev. --

@ A3 Size