



- 01. New Timber staircase.
- 02. New Dark Grey Aluminum Folding Door 2200 x 2250mm.
- 03. New dormer wall with dark grey zinc cladding to match existing with the slate roof tiles.
- 04. New Roof terrace with timber finishing.

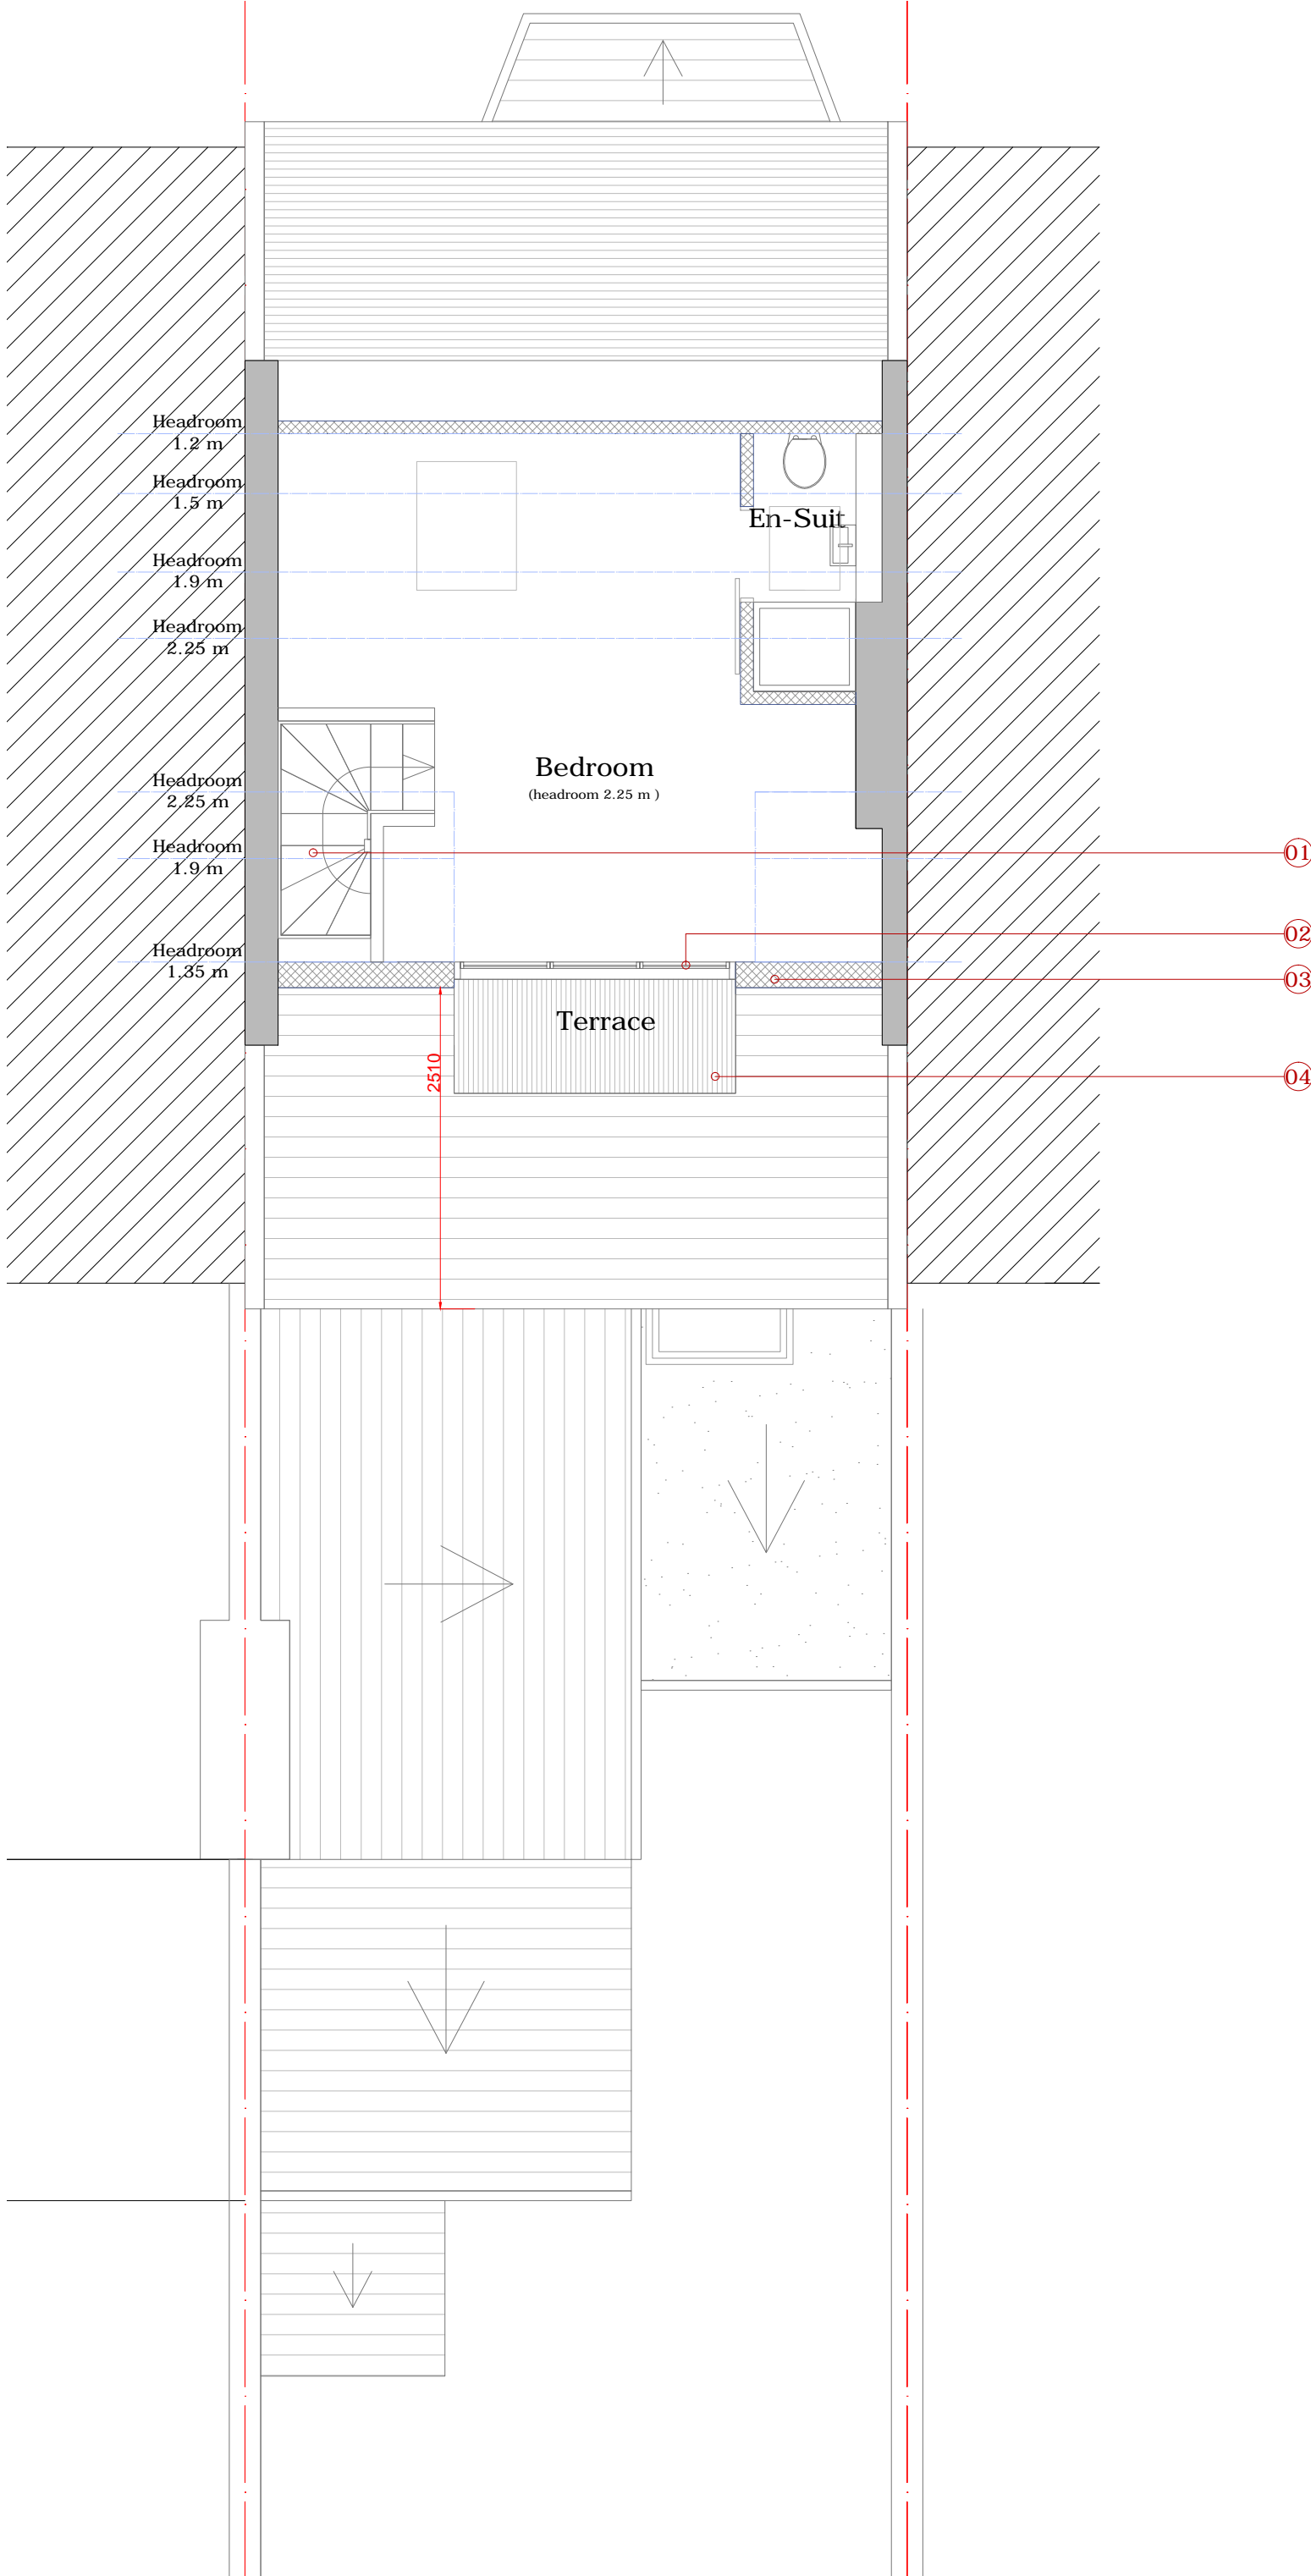

RS Architects 31 Kennerly Drive, Barnet, EN5 2NW www.rsarchitects.co.uk info@rsarchitects.co.uk 020 8499 5441		PROJECT 5 Countess Road, NW5 2NS	
		TITLE Proposed Loft Plan	
DATE June 2016	DRAWN ASR		
SCALE 1:50 @ A3	CHECK		
STATUS Planning			
DWG NO. CBCR 1658	REV	A	

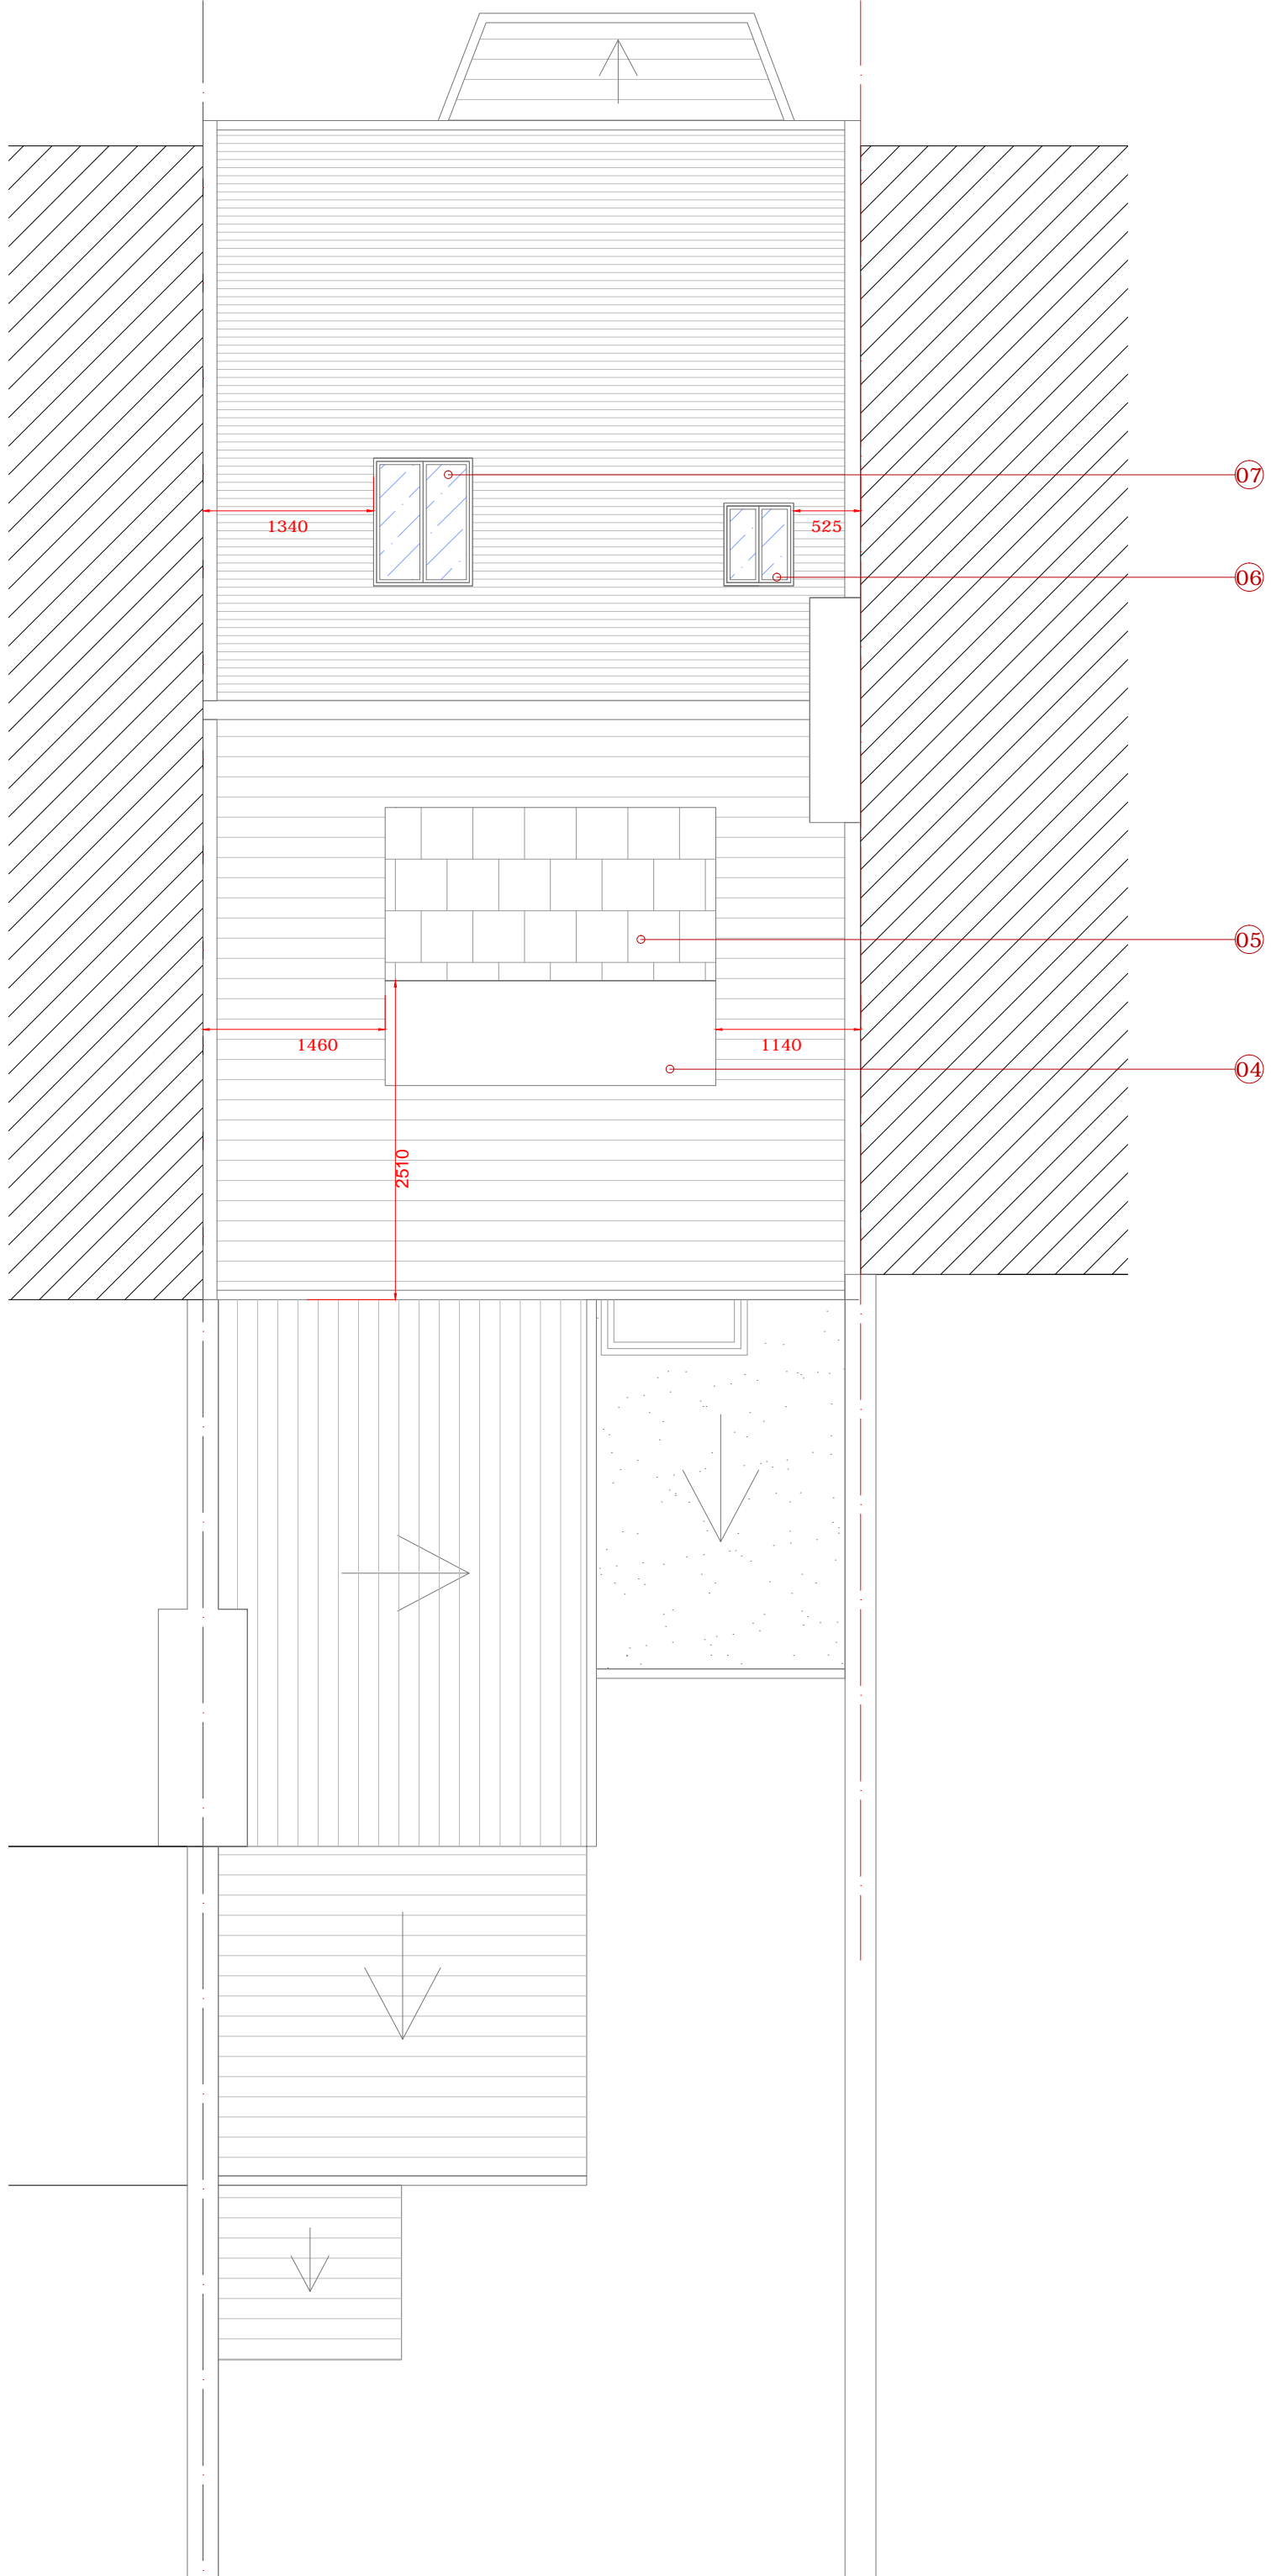

- 04. New Roof terrace with timber finishing.
- 05. New dormer flat roof with grey zinc cladding to match existing with the slate roof tiles.
- 06. New Conservation Roof Window
Material : Dark Grey Metal D/G
Structural opening : 565 x 725 mm
- 07. New Conservation Roof Window
Material : Dark Grey Metal D/G
Structural opening : 717 x 1028 mm

RS Architects 31 Kennerly Drive, Barnet EN5 2NW
www.rsarchitects.co.uk info@rsarchitects.co.uk 020 8499 5441

PROJECT || 5 Countess Road, NW5 2NS

TITLE || Proposed Roof Plan


DATE || June 2016 DRAWN || ASR

SCALE || 1:50 @ A3 CHECK ||

STATUS || Planning


DWG NO. || CBCR 1671 REV || A

- 02. New Dark Grey Aluminum Folding Door 2200 x 2250mm.
- 03. New dormer wall with dark grey zinc cladding to match existing with the slate roof tiles.
- 05. New dormer flat roof with grey zinc cladding to match existing with the slate roof tiles.

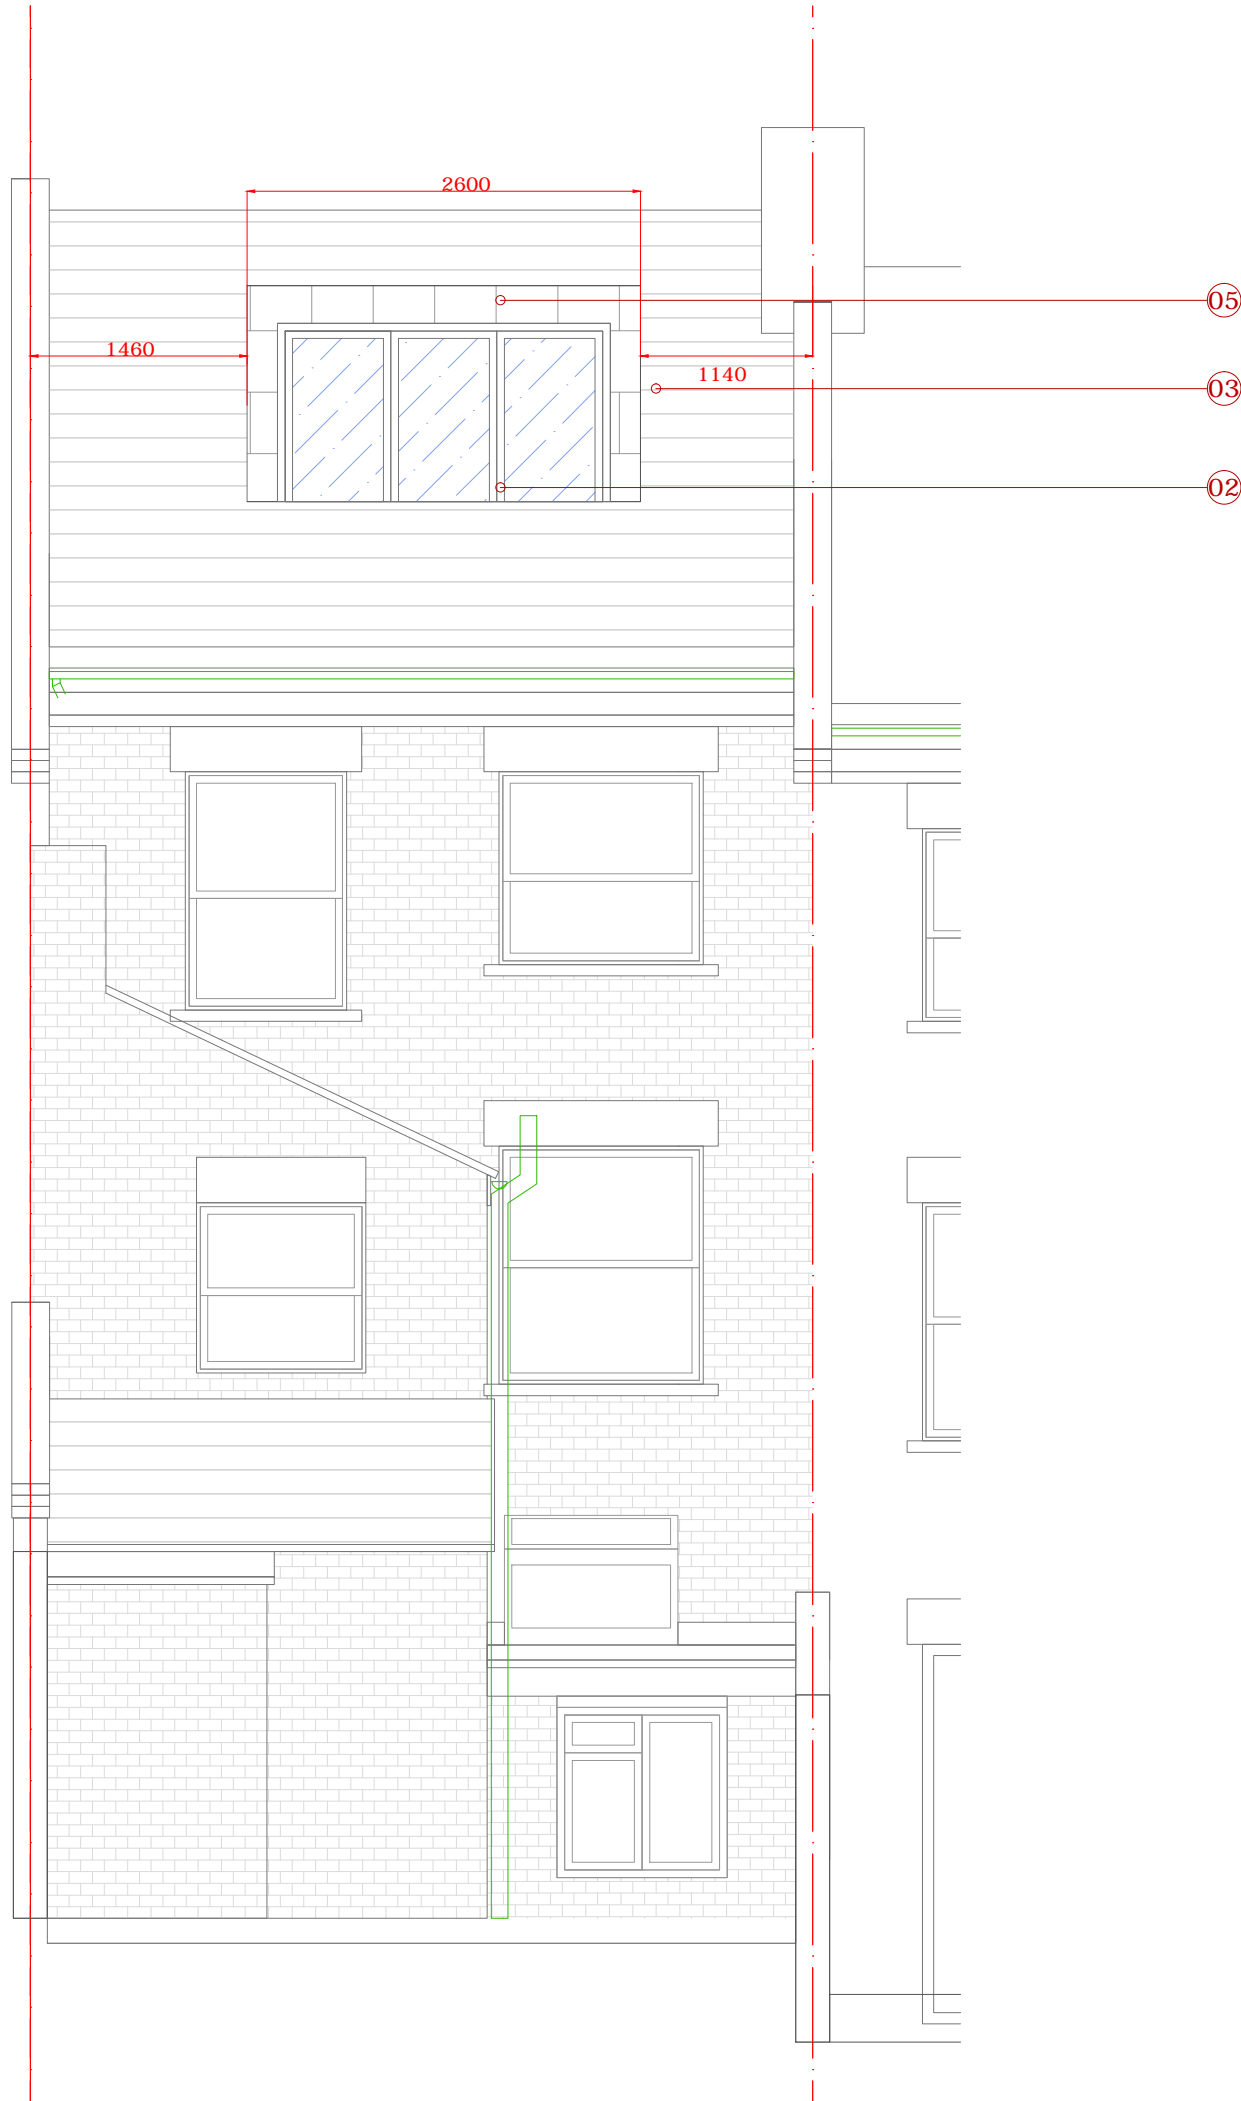


PROJECT	5 Countess Road, NW5 2NS		
TITLE	Proposed Rear Elevation		
DATE	June 2016	DRAWN	ASR
SCALE	1:50 @ A3	CHECK	
STATUS	Planning		
DWG NO.	CBCR 2606	REV	

RS Architects 31 Kennerly Drive, Barnet, EN5 2NW
www.rsarchitects.co.uk info@rsarchitects.co.uk 020 8499 5441


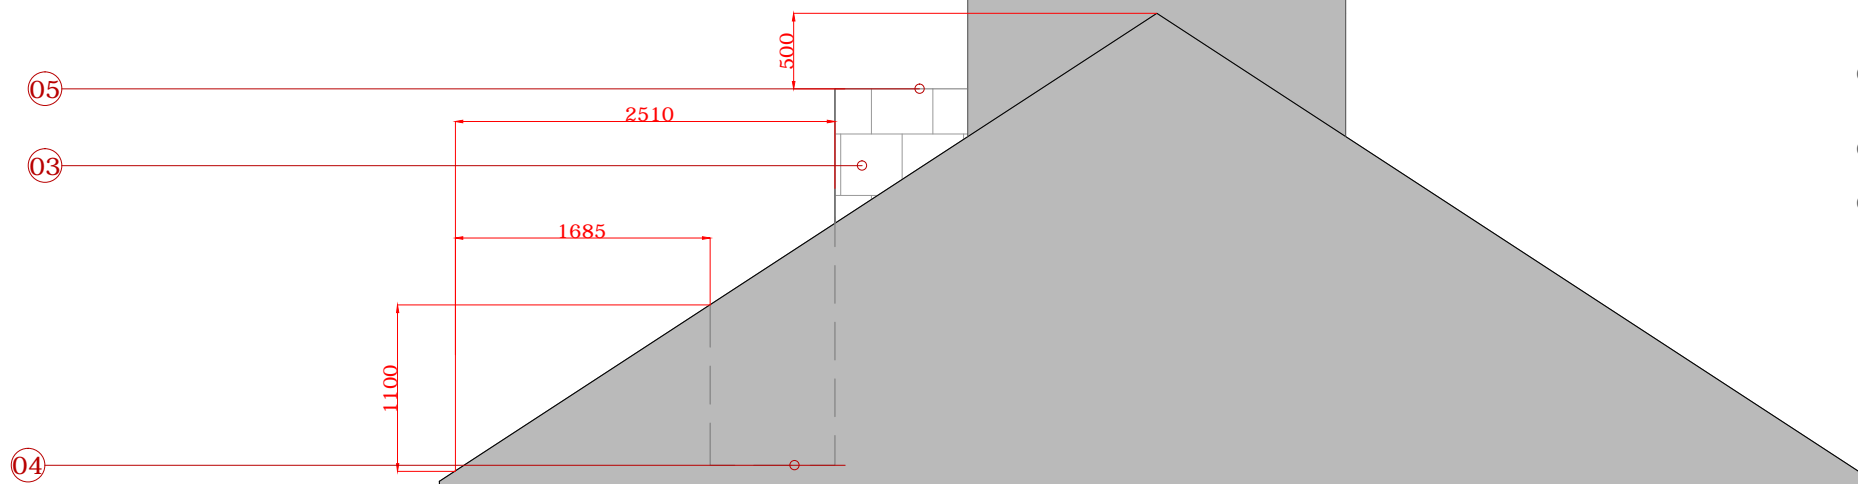


- 03. New dormer wall with dark grey zinc cladding to match existing with the slate roof tiles.
- 04. New Roof terrace with timber finishing.
- 05. New dormer flat roof with grey zinc cladding to match existing with the slate roof tiles.

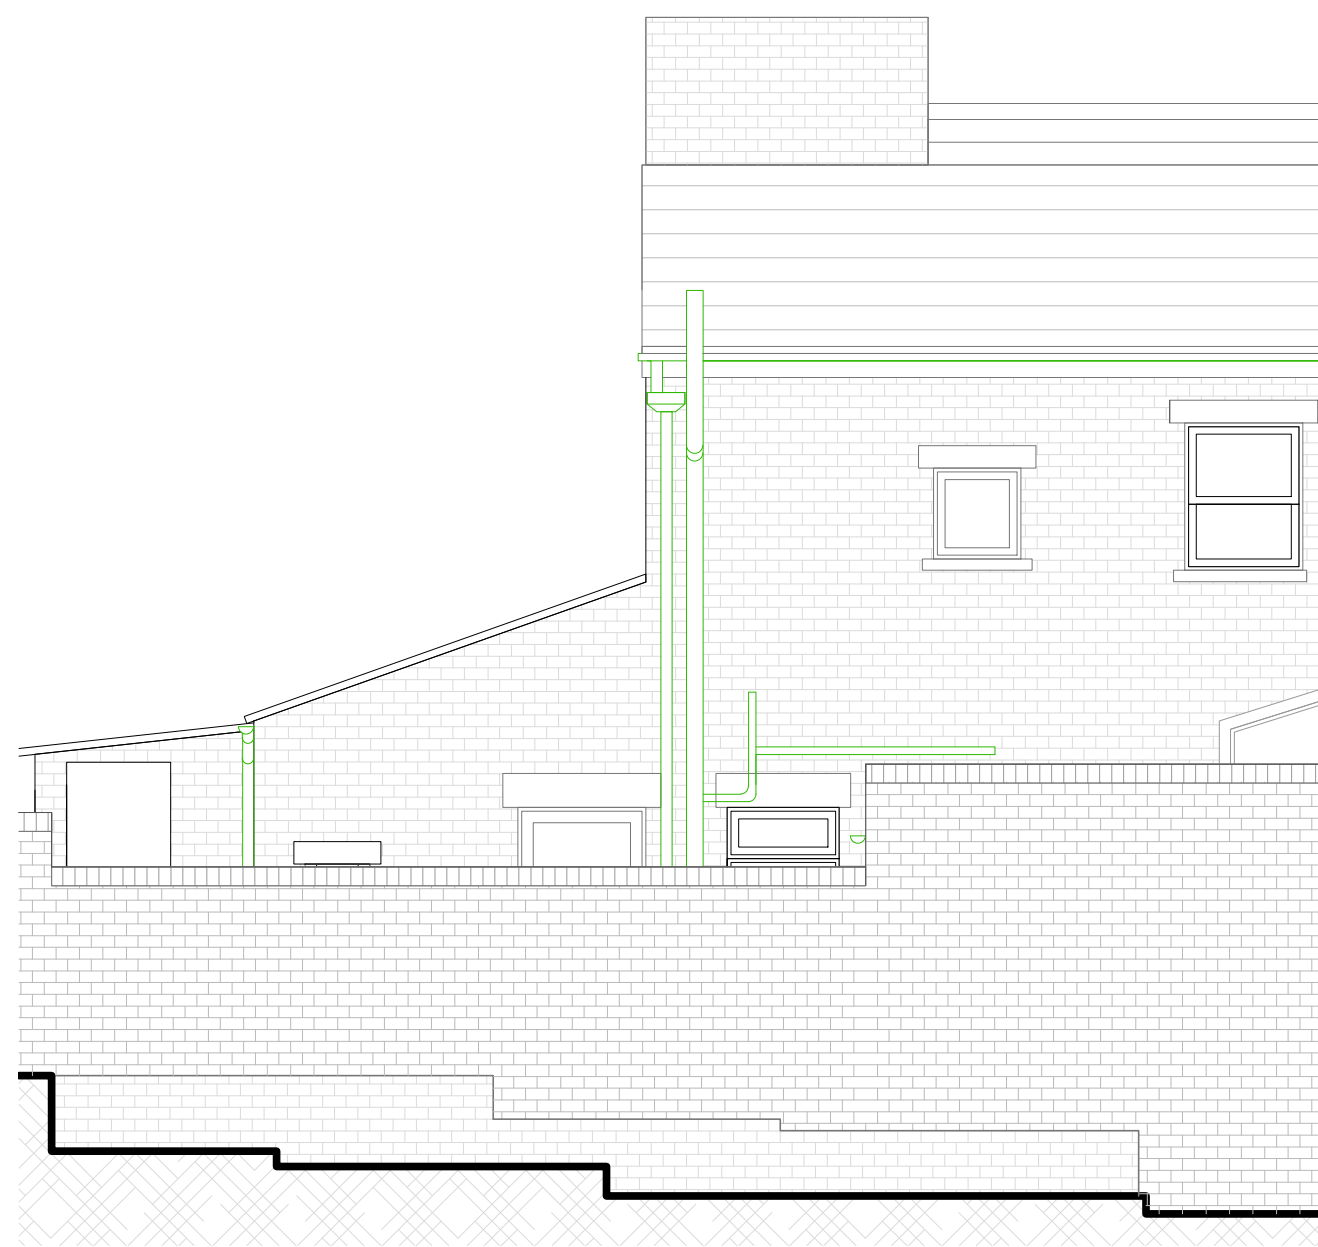

PROJECT	5 Countess Road, NW5 2NS		
TITLE	Proposed Side Elevation		
DATE	June 2016	DRAWN	ASR
SCALE	1:50 @ A3	CHECK	
STATUS	Planning		
DWG NO.	CBCR 2607	REV	A

RS Architects 31 Kenerne Drive Barnet EN5 2NW
www.rsarchitects.co.uk info@rsarchitects.co.uk 020 8449 5441

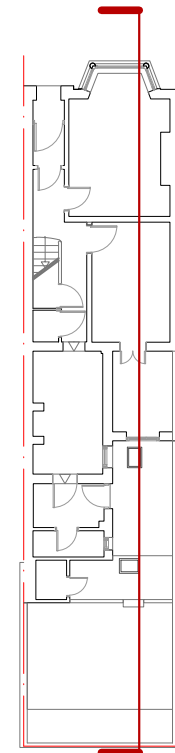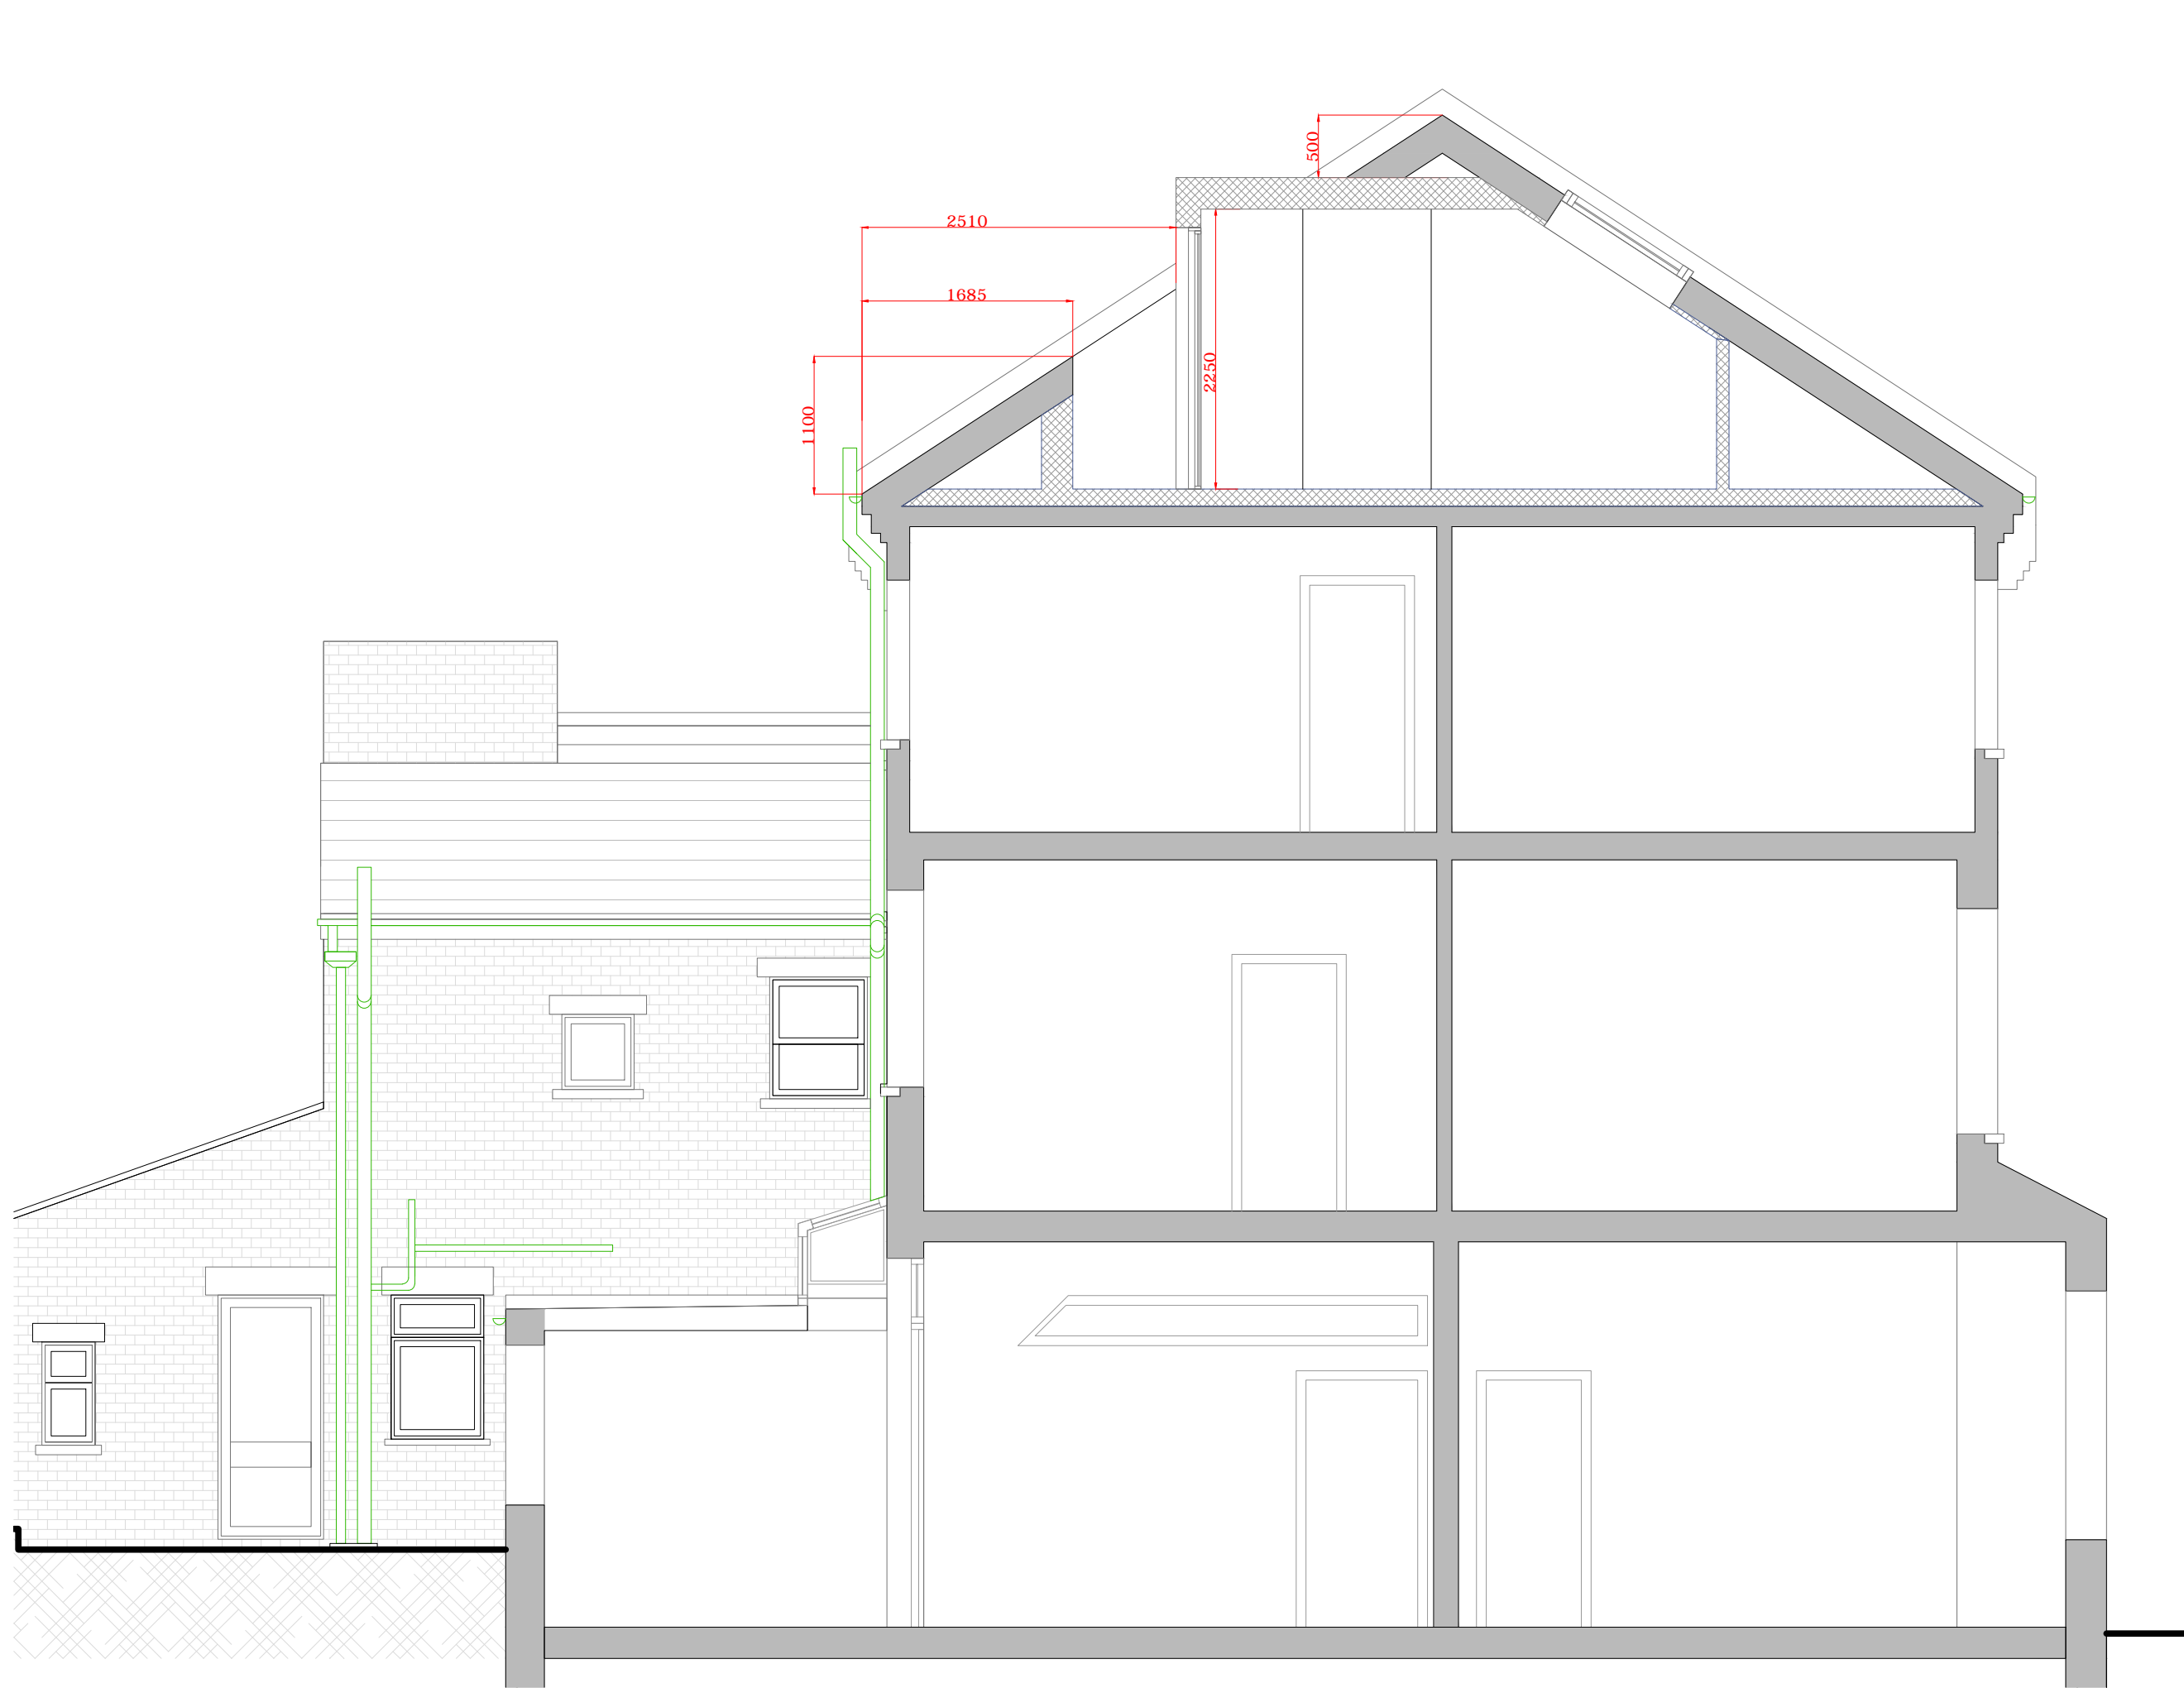

RS Architects 31 Kenner Drive Barnet EN5 2NW
 www.rsarchitects.co.uk info@rsarchitects.co.uk 020 8449 5441

PROJECT || 5 Countess Road, NW5 2NS

TITLE || Proposed Section aa

DATE || June 2016 DRAWN || ASR

SCALE || 1:50 @ A3 CHECK ||

STATUS || Planning

DWG NO. || CBCR 3603 REV || A