



GENERAL NOTES:  
 DO NOT SCALE FROM THIS DRAWING.  
 ALL DIMENSIONS MUST BE CHECKED ON SITE AND ANY DISCREPANCIES VERIFIED WITH THE ARCHITECT.

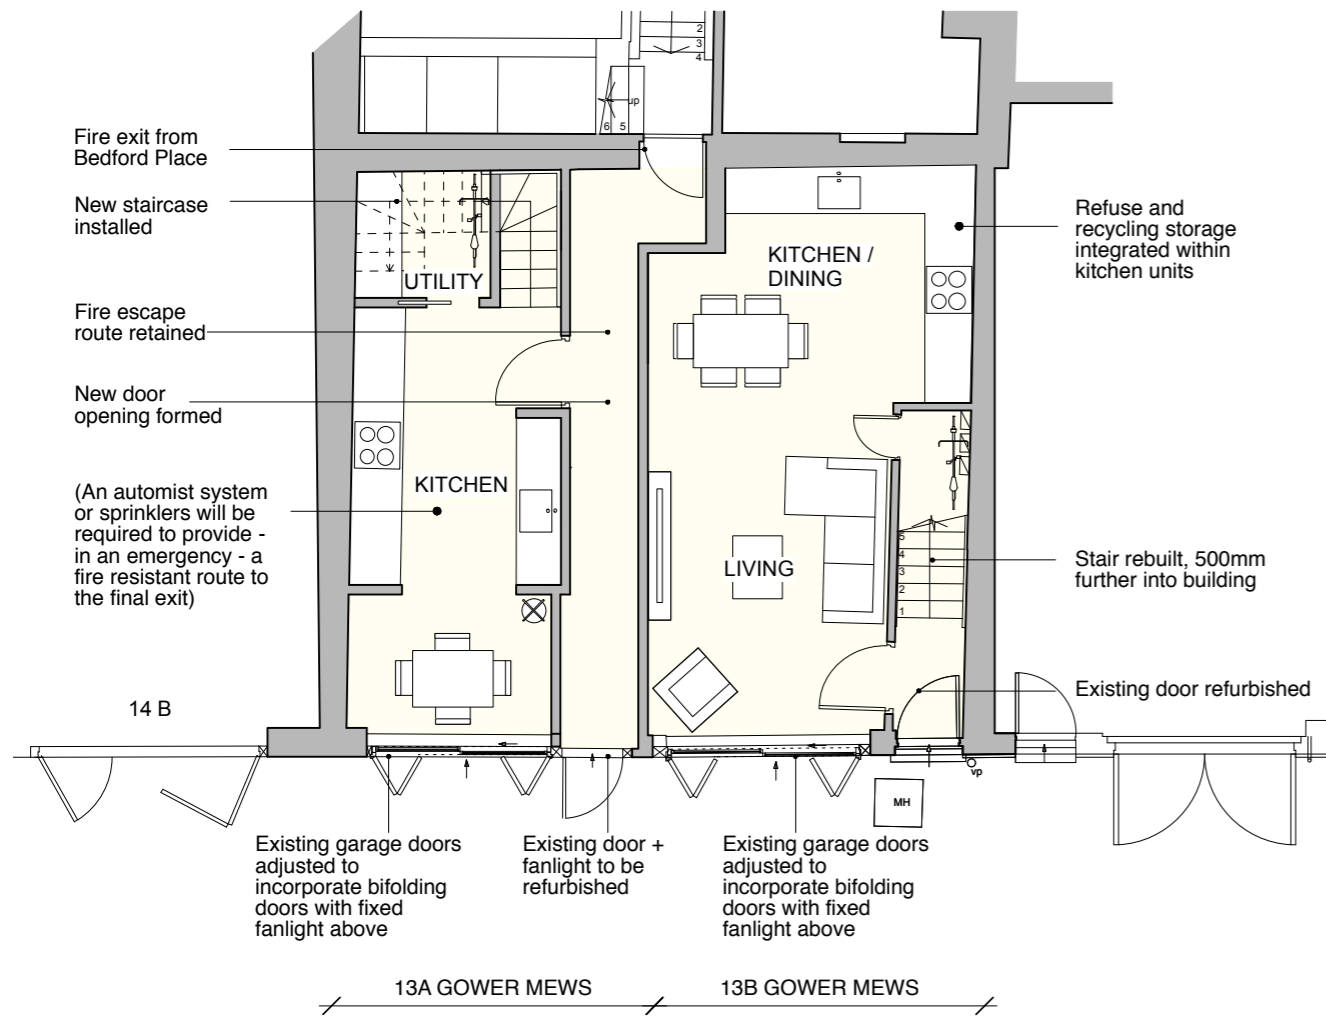

PROPOSED GROUND FLOOR PLAN

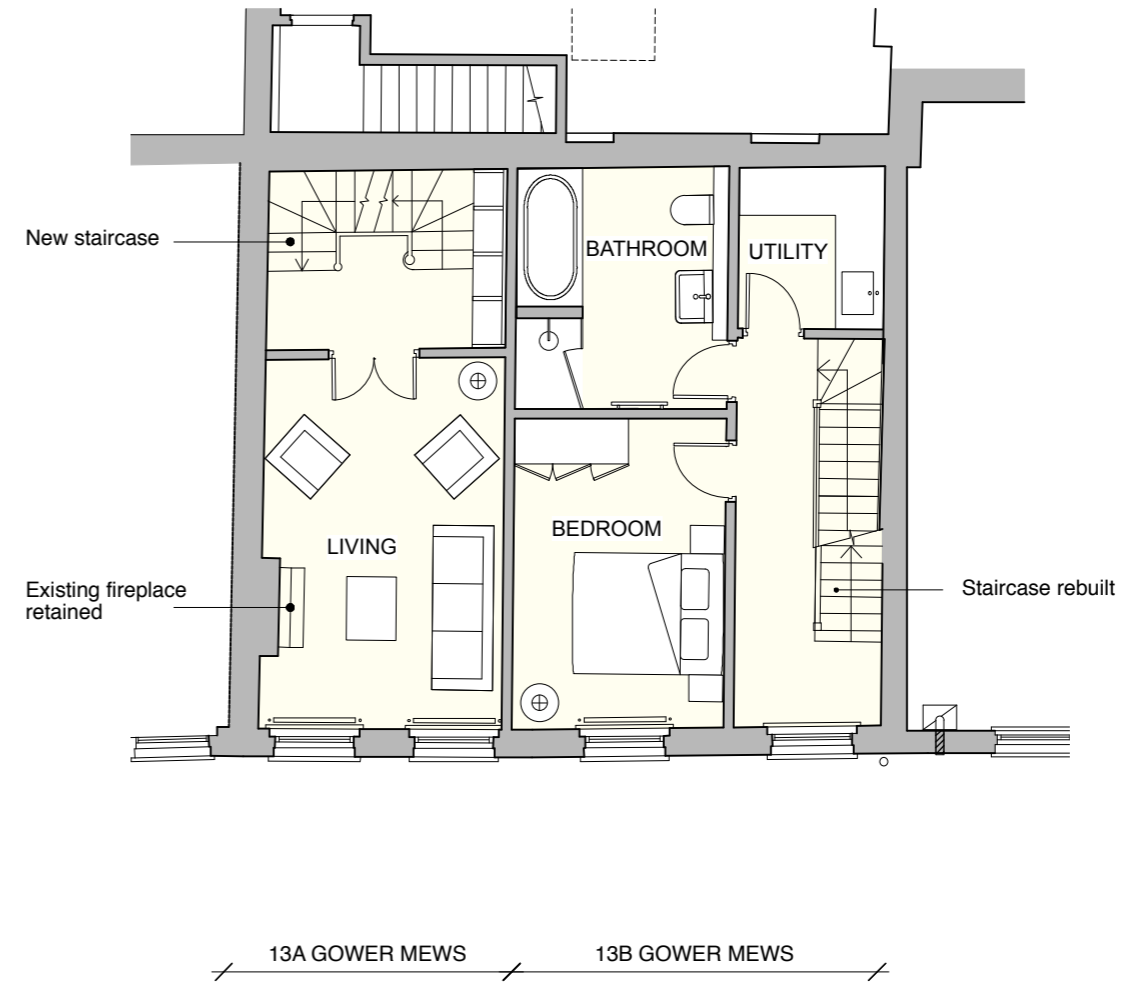

PROPOSED FIRST FLOOR PLAN



CLIENT

**THE BEDFORD ESTATES**

JOB TITLE

**13 GOWER MEWS  
 LONDON  
 WC1E 6HP**

DRAWING TITLE

**PROPOSED GROUND &  
 FIRST FLOOR PLAN**

SCALE

**1:50@A3**

DATE

**07.16**

**FT ARCHITECTS LTD**

Hamilton House  
 Mabledon Place  
 Bloomsbury  
 WC1H 9BB

020 7953 0388


www.ftarchitects.co.uk

DRAWING No.

**329\_03\_01**


REVISION

GENERAL NOTES:  
 DO NOT SCALE FROM THIS DRAWING.  
 ALL DIMENSIONS MUST BE CHECKED ON SITE AND ANY DISCREPANCIES VERIFIED WITH THE ARCHITECT.

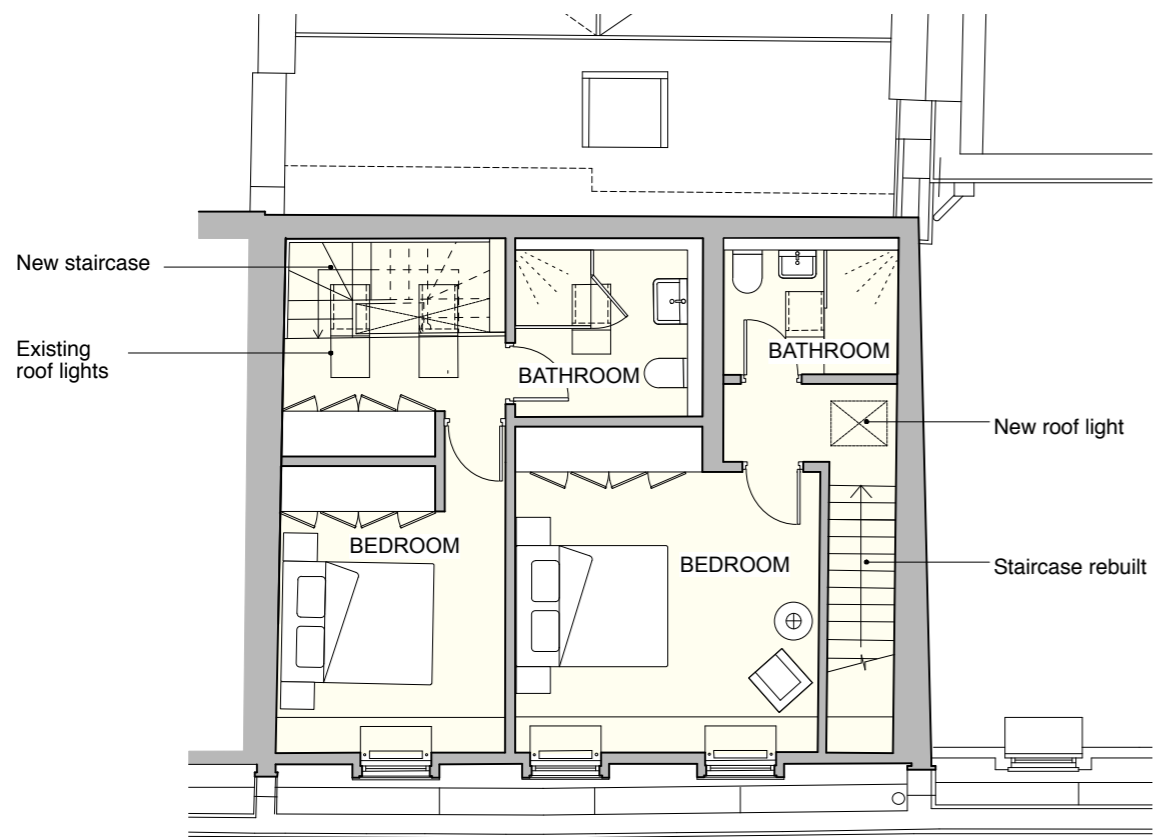

13A GOWER MEWS      13B GOWER MEWS

PROPOSED SECOND FLOOR PLAN

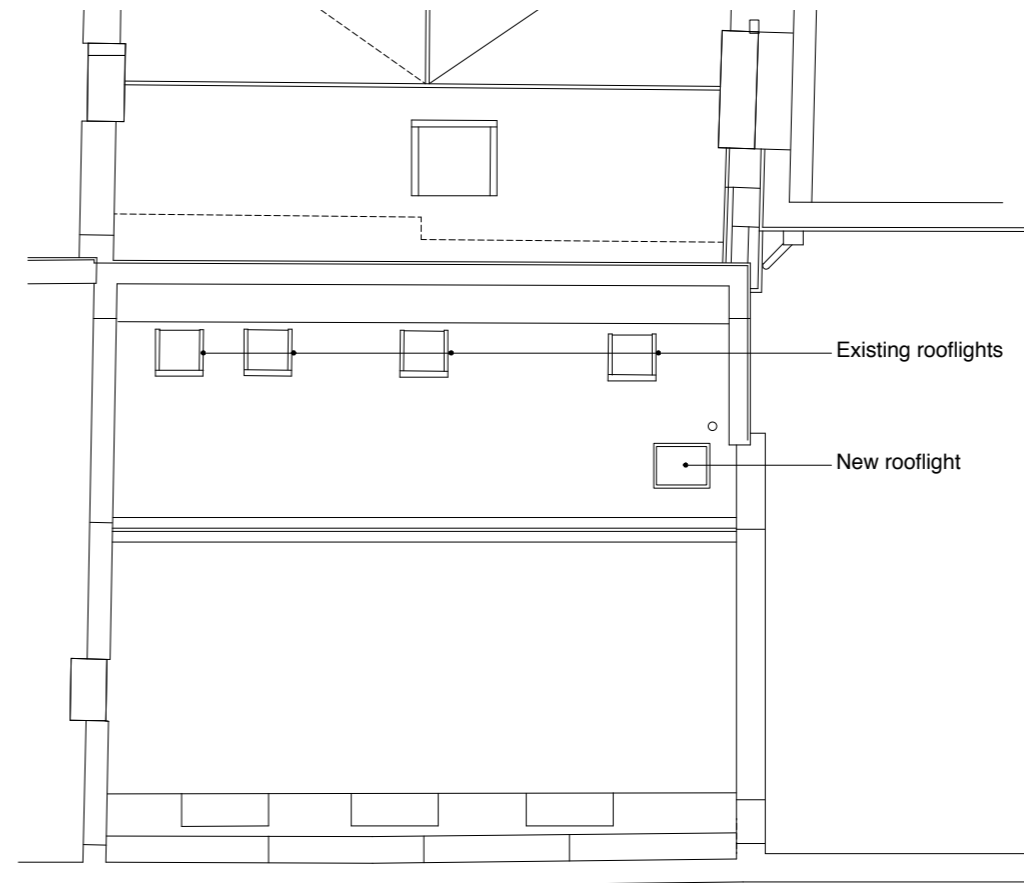

PROPOSED ROOF PLAN



CLIENT

**THE BEDFORD ESTATES**

JOB TITLE

**13 GOWER MEWS  
 LONDON  
 WC1E 6HP**

DRAWING TITLE

**PROPOSED SECOND FLOOR PLAN**

SCALE

**1:50@A3**

DATE

**07.16**

**FT ARCHITECTS LTD**

Hamilton House  
 Mabledon Place  
 Bloomsbury  
 WC1H 9BB


020 7953 0388

www.ftarchitects.co.uk

DRAWING No.

**329\_03\_02**

REVISION

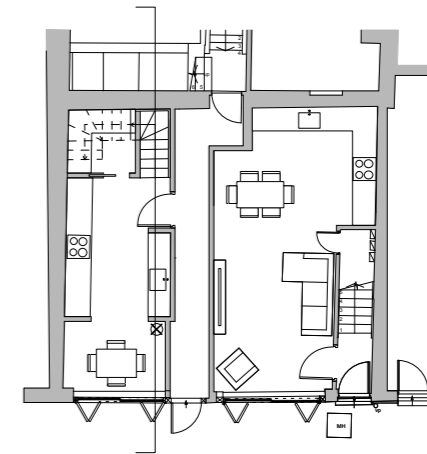


KEY PLAN  
SCALE 1:200

GENERAL NOTES:  
DO NOT SCALE FROM THIS DRAWING.  
ALL DIMENSIONS MUST BE CHECKED ON SITE AND ANY DISCREPANCIES VERIFIED WITH THE ARCHITECT.



PROPOSED ELEVATION

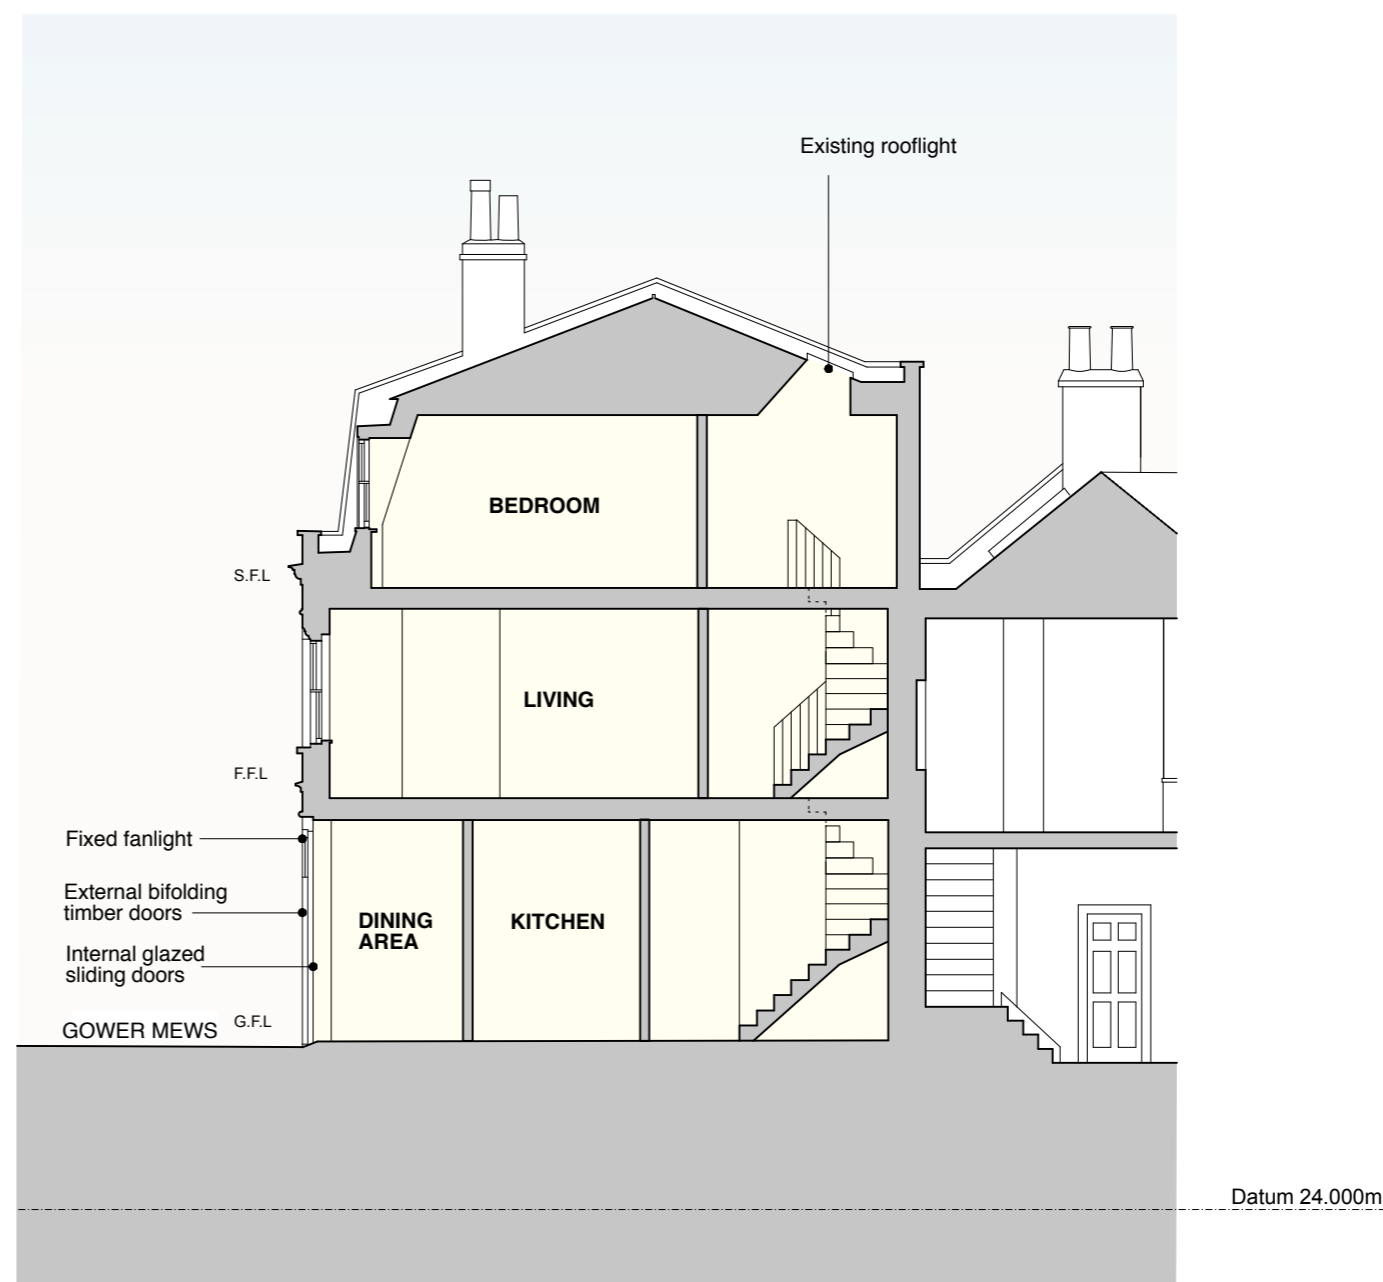

PROPOSED SECTION

CLIENT  
**THE BEDFORD ESTATES**

JOB TITLE  
**13 GOWER MEWS  
LONDON  
WC1E 6HP**

DRAWING TITLE  
**PROPOSED  
ELEVATION & SECTION**


SCALE <b>1:50@A3</b>	DATE <b>07.16</b>
-------------------------	----------------------

**FT ARCHITECTS LTD**  
Hamilton House  
Mabledon Place  
Bloomsbury  
WC1H 9BB  
020 7953 0388  
www.ftarchitects.co.uk


DRAWING No. <b>329_03_03</b>	REVISION
---------------------------------	----------



GENERAL NOTES:  
 DO NOT SCALE FROM THIS DRAWING.  
 ALL DIMENSIONS MUST BE CHECKED ON SITE AND ANY DISCREPANCIES VERIFIED WITH THE ARCHITECT.

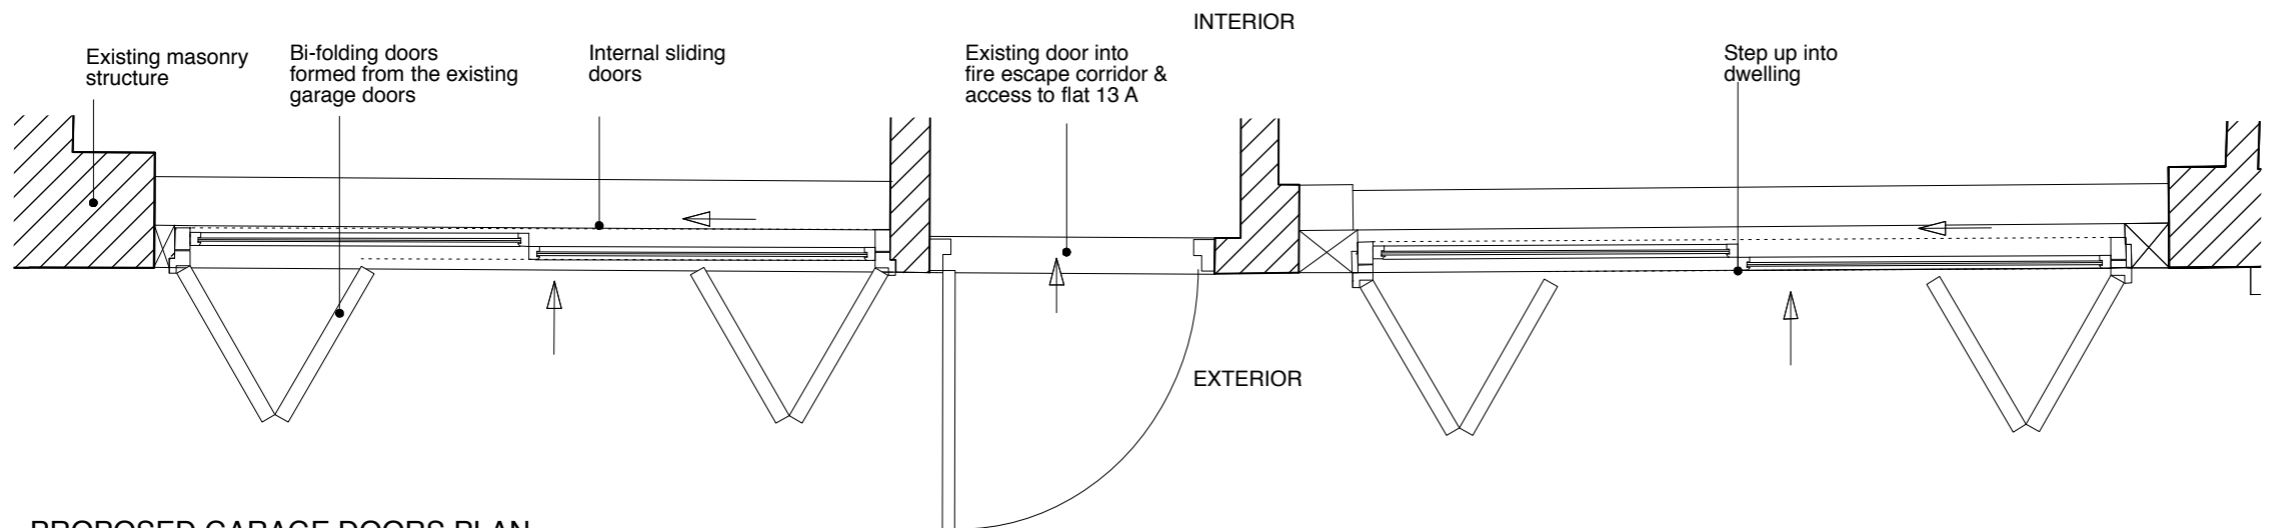

PROPOSED GARAGE DOORS PLAN

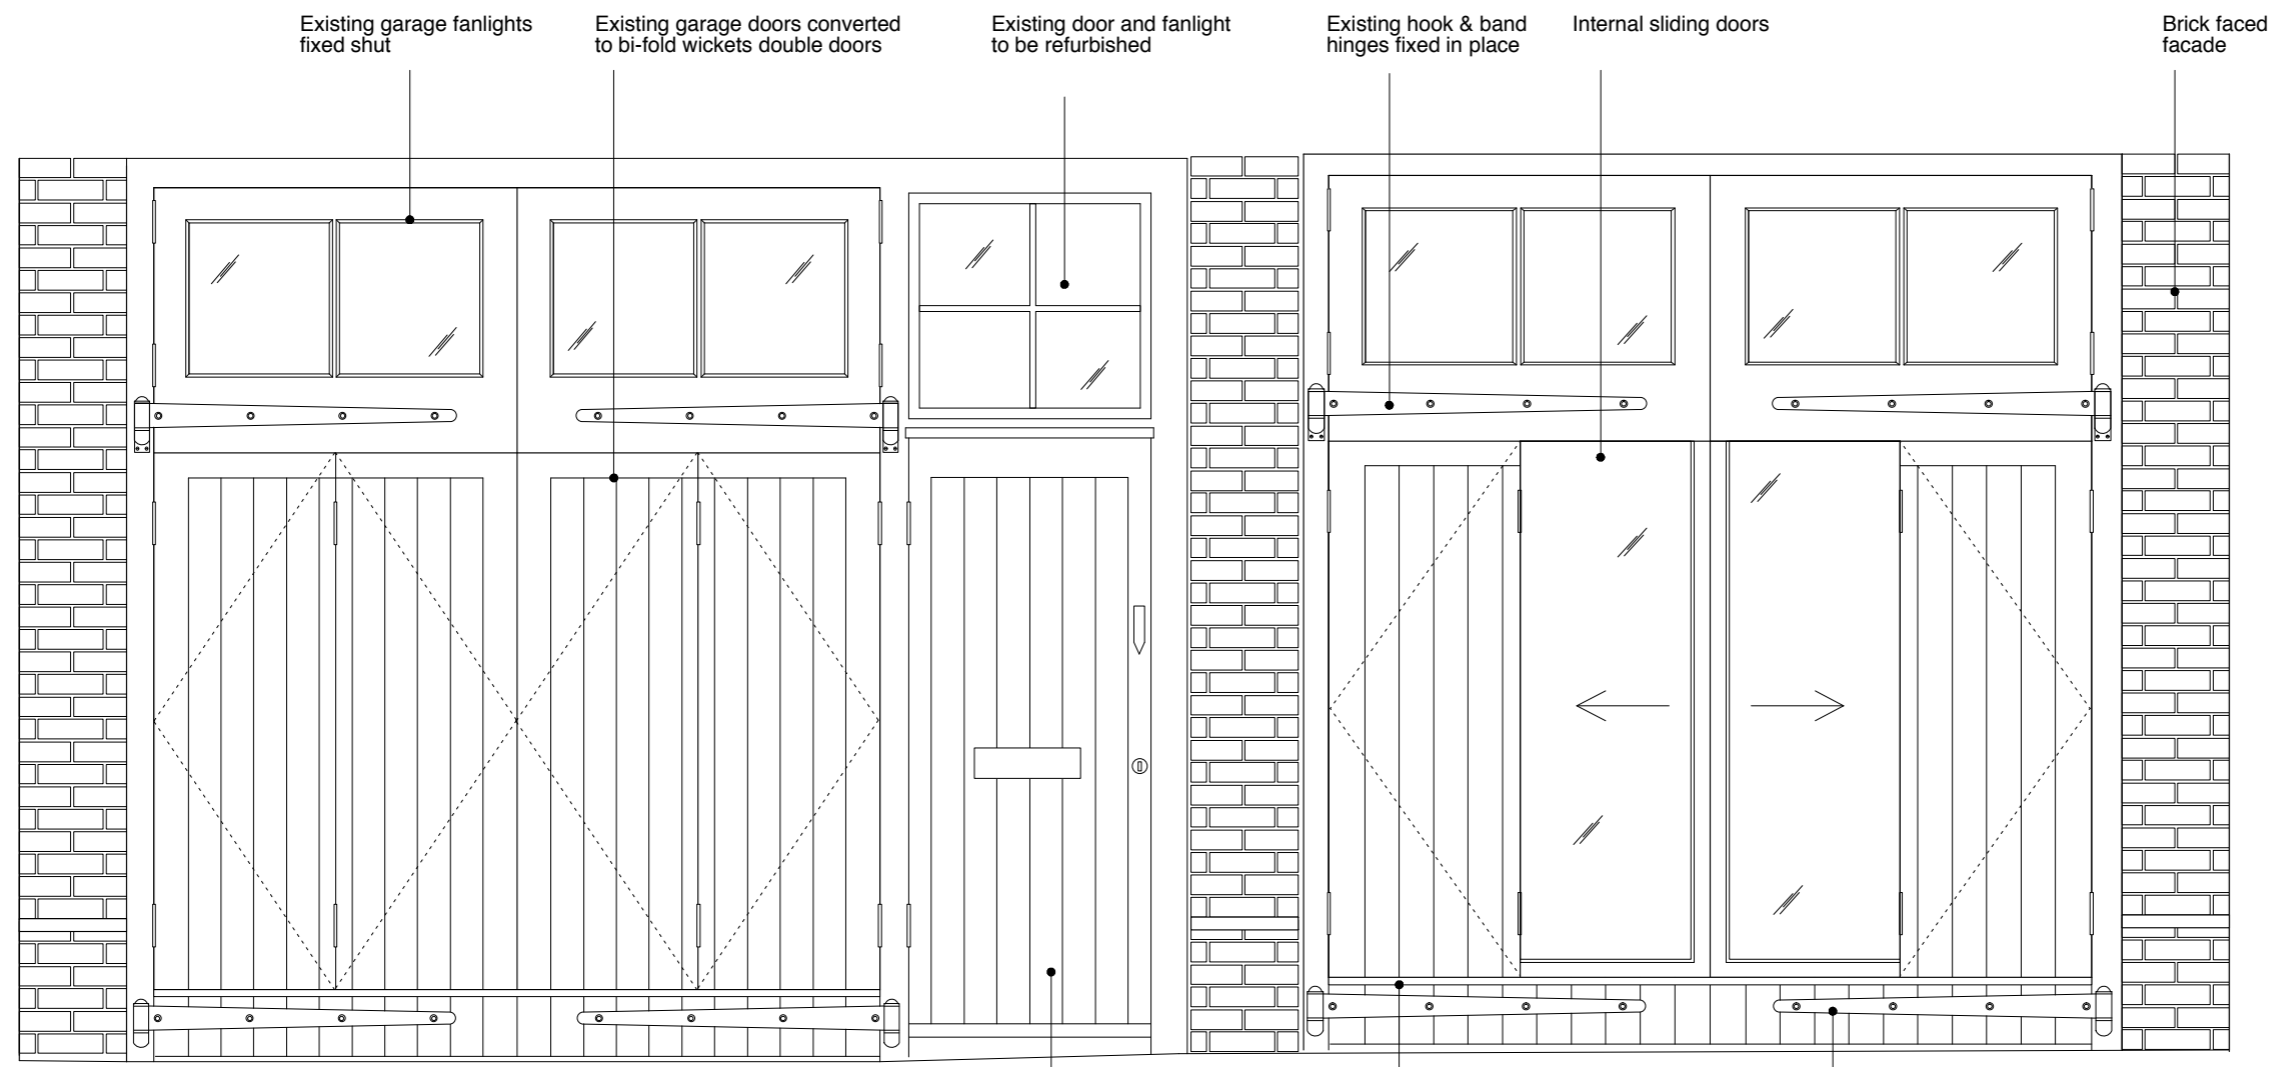


PROPOSED GARAGE DOORS ELEVATION

Existing door into fire escape corridor & access to flat 13 A

Fixed step into dwelling

Existing hook & band hinges fixed in place

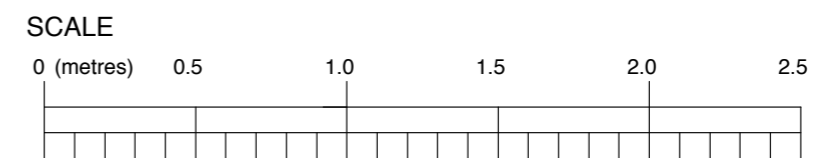

CLIENT  
**THE BEDFORD ESTATES**

JOB TITLE  
**12A GOWER MEWS  
 LONDON  
 WC1E 6HP**

DRAWING TITLE  
**PROPOSED  
 ELEVATION & SECTION**

SCALE  
**1:25@A3**

DATE  
**06.16**

**FT ARCHITECTS LTD**  
 Hamilton House  
 Mabledon Place  
 Bloomsbury  
 WC1H 9BB  
 020 7953 0388  
 www.ftarchitects.co.uk

DRAWING No. REVISION  
**329\_03\_04**