

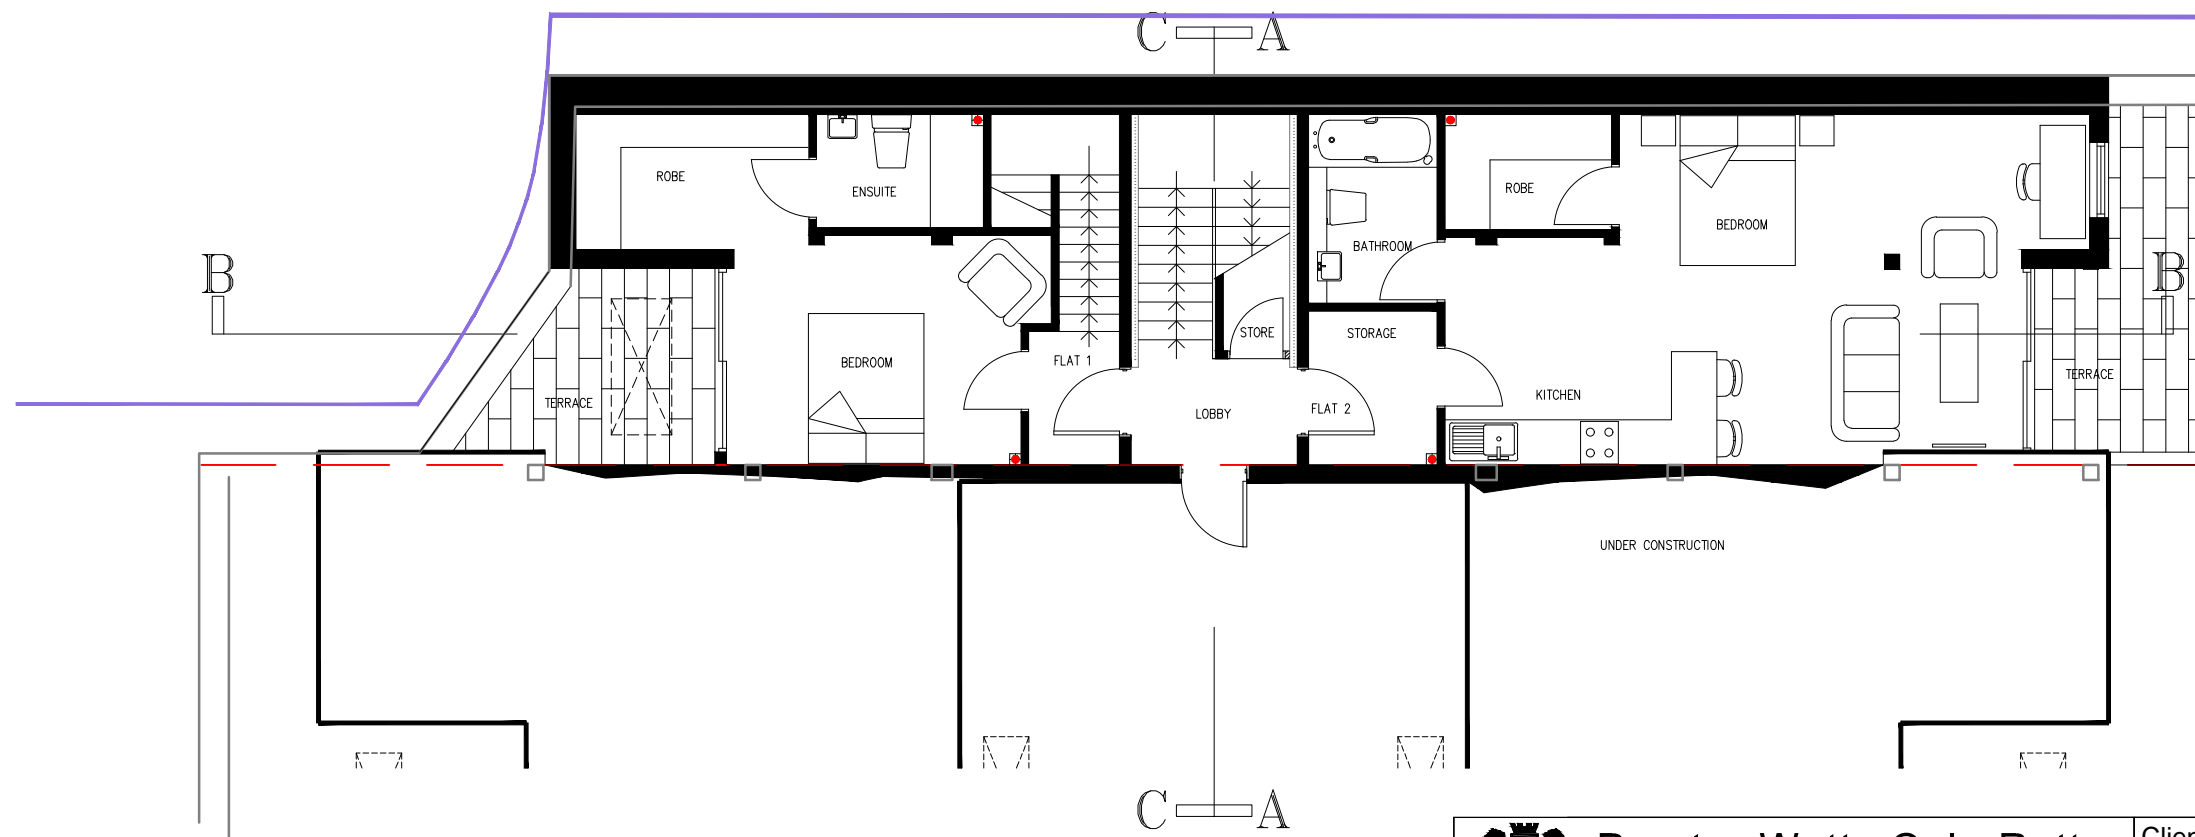


GROUND FLOOR PLAN

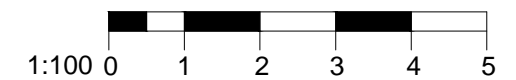

LOWER GROUND FLOOR PLAN

Flat -	Type	Size
Flat 1	1 Bed, 2 Person Duplex	62m ²
Flat 2	Studio Flat, 1 Bed, 1 Person	45m ²
Flat 3	Studio Flat, 1 Bed, 2 Person	51m ²
Flat 4	2 Bed, 3 Person Duplex	70m ²
Flat 5	2 Bed, 4 Person Duplex	80m ²

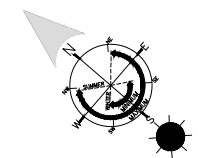


Rev No.	Description	By	Date
A	- Amended for resubmission	JW	03/03/16
B	- Amended for resubmission	JW	15/07/16



Proctor Watts Cole Rutter
Chartered Architects & Town Planners



Grosvenor House, Bleke Street, Shaftesbury, Dorset, SP7 8AW.
Phone: 01747 851881 Fax: 01747 851081
mail@pwcr.co.uk www.pwcr.co.uk

Client: Four Quarters	Drawn By: S Way	
Dwg: Floor Plans 1	Checked By: GC	
Job No: 4672	Dwg No: P03	Notes: 4 Maisonettes, College Lane, London
Date: 07/04/2016	Scale: 1:100@A3	

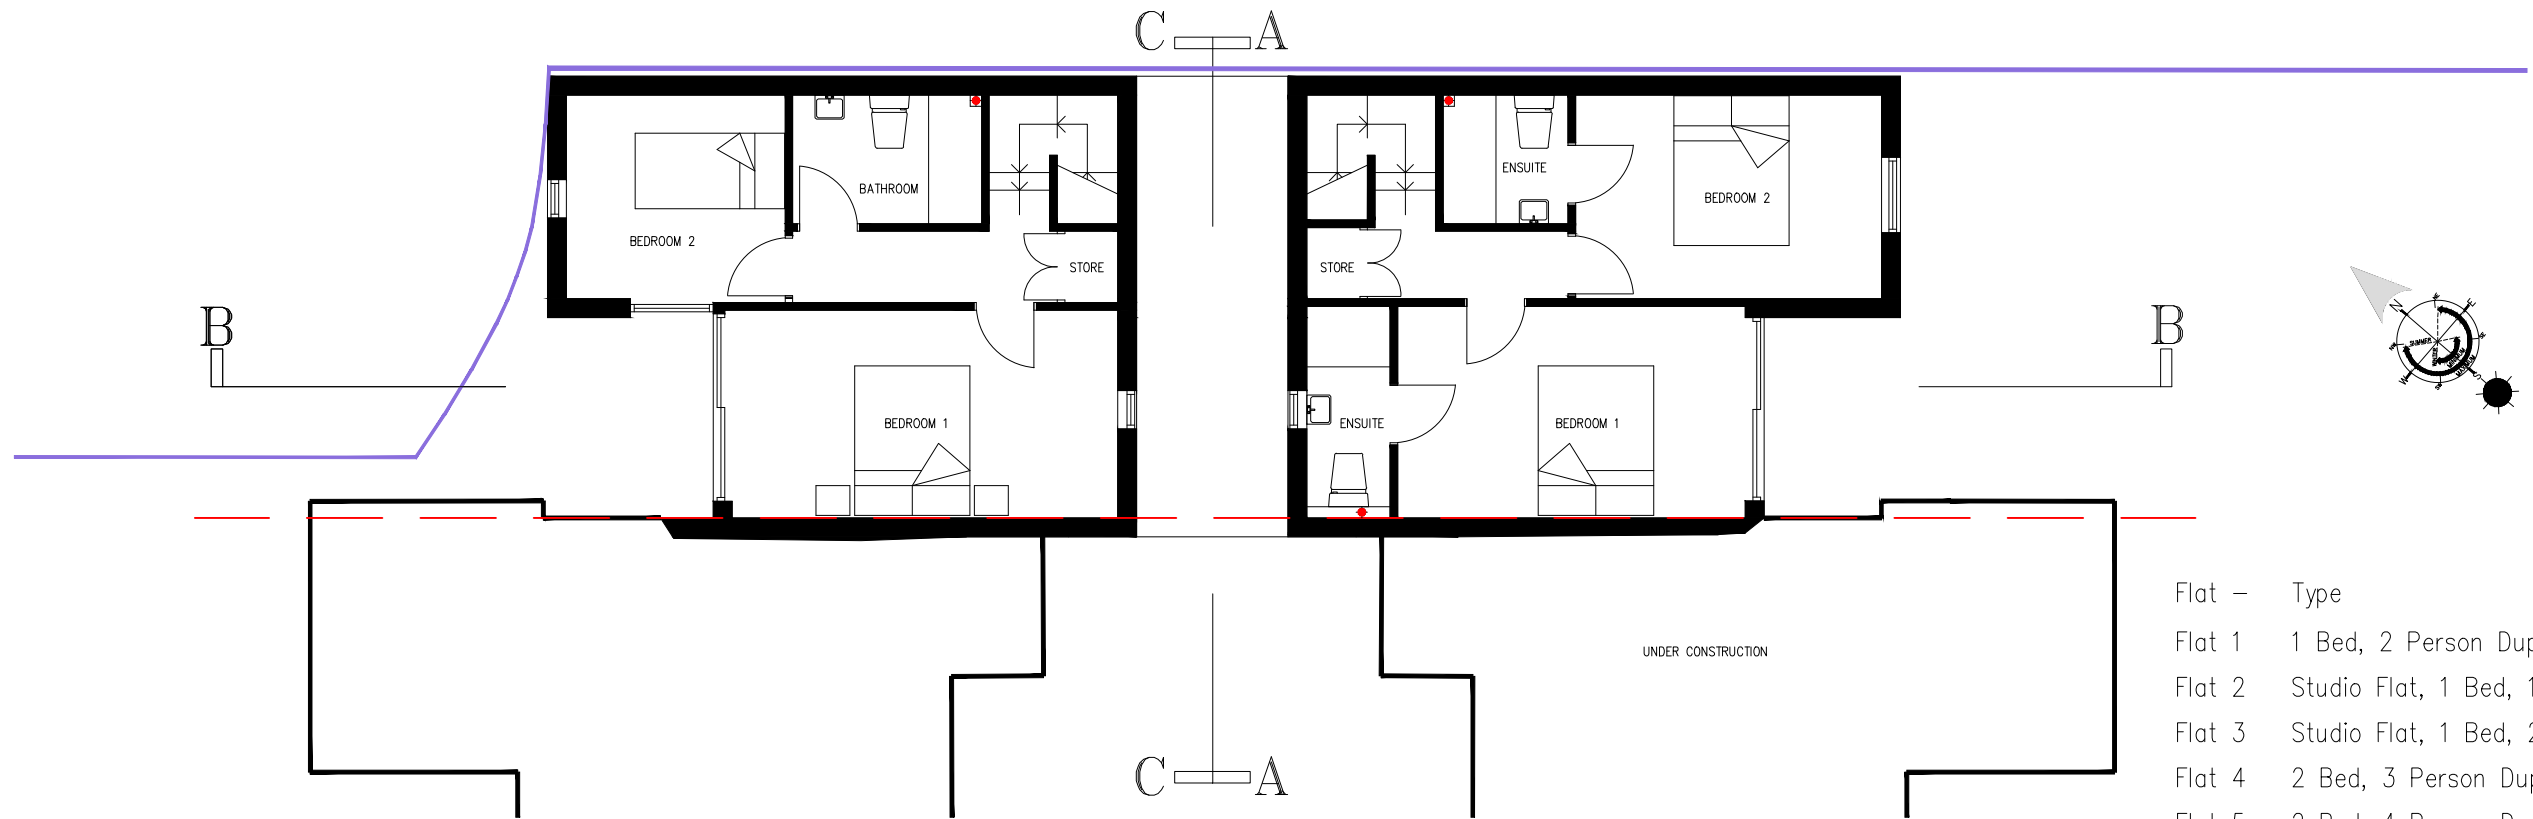

SECOND FLOOR PLAN


Flat -	Type	Size
Flat 1	1 Bed, 2 Person Duplex	62m2
Flat 2	Studio Flat, 1 Bed, 1 Person	45m2
Flat 3	Studio Flat, 1 Bed, 2 Person	51m2
Flat 4	2 Bed, 3 Person Duplex	70m2
Flat 5	2 Bed, 4 Person Duplex	80m2

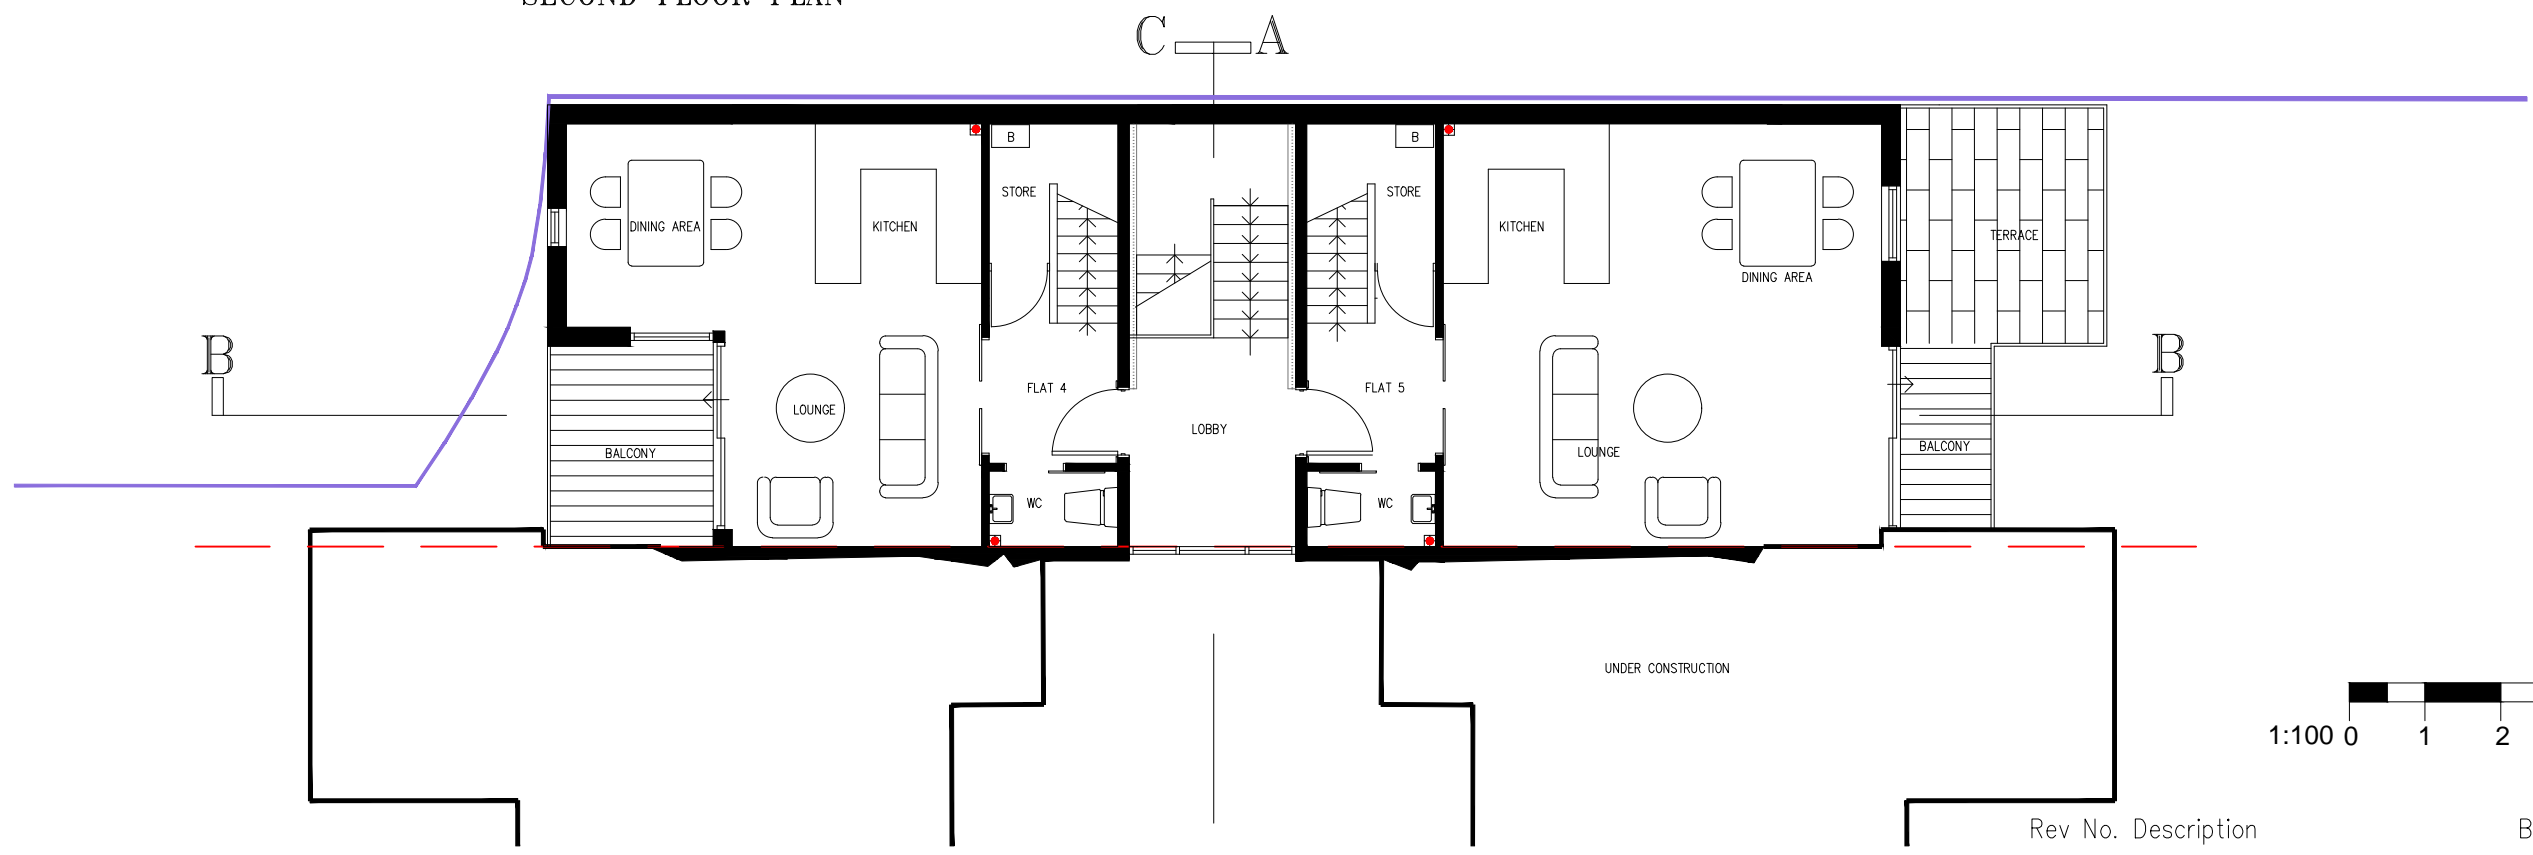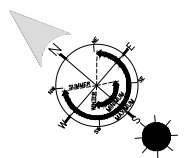


FIRST FLOOR PLAN




Rev No.	Description	By	Date
A	- Amended for resubmission	JW	03/03/16
B	- Amended for resubmission	JW	15/07/16


 Proctor Watts Cole Rutter Chartered Architects & Town Planners Grosvenor House, Bleke Street, Shaftesbury, Dorset, SP7 8AW. Phone: 01747 851881 Fax: 01747 851081 mail@pwcr.co.uk www.pwcr.co.uk	Client: Four Quarters Dwg: Floor Plans 2	Drawn By: S Way Checked By: GC
	Job No: 4672 Date: 07/04/2016	Dwg No: P04 Scale: 1:100@A3

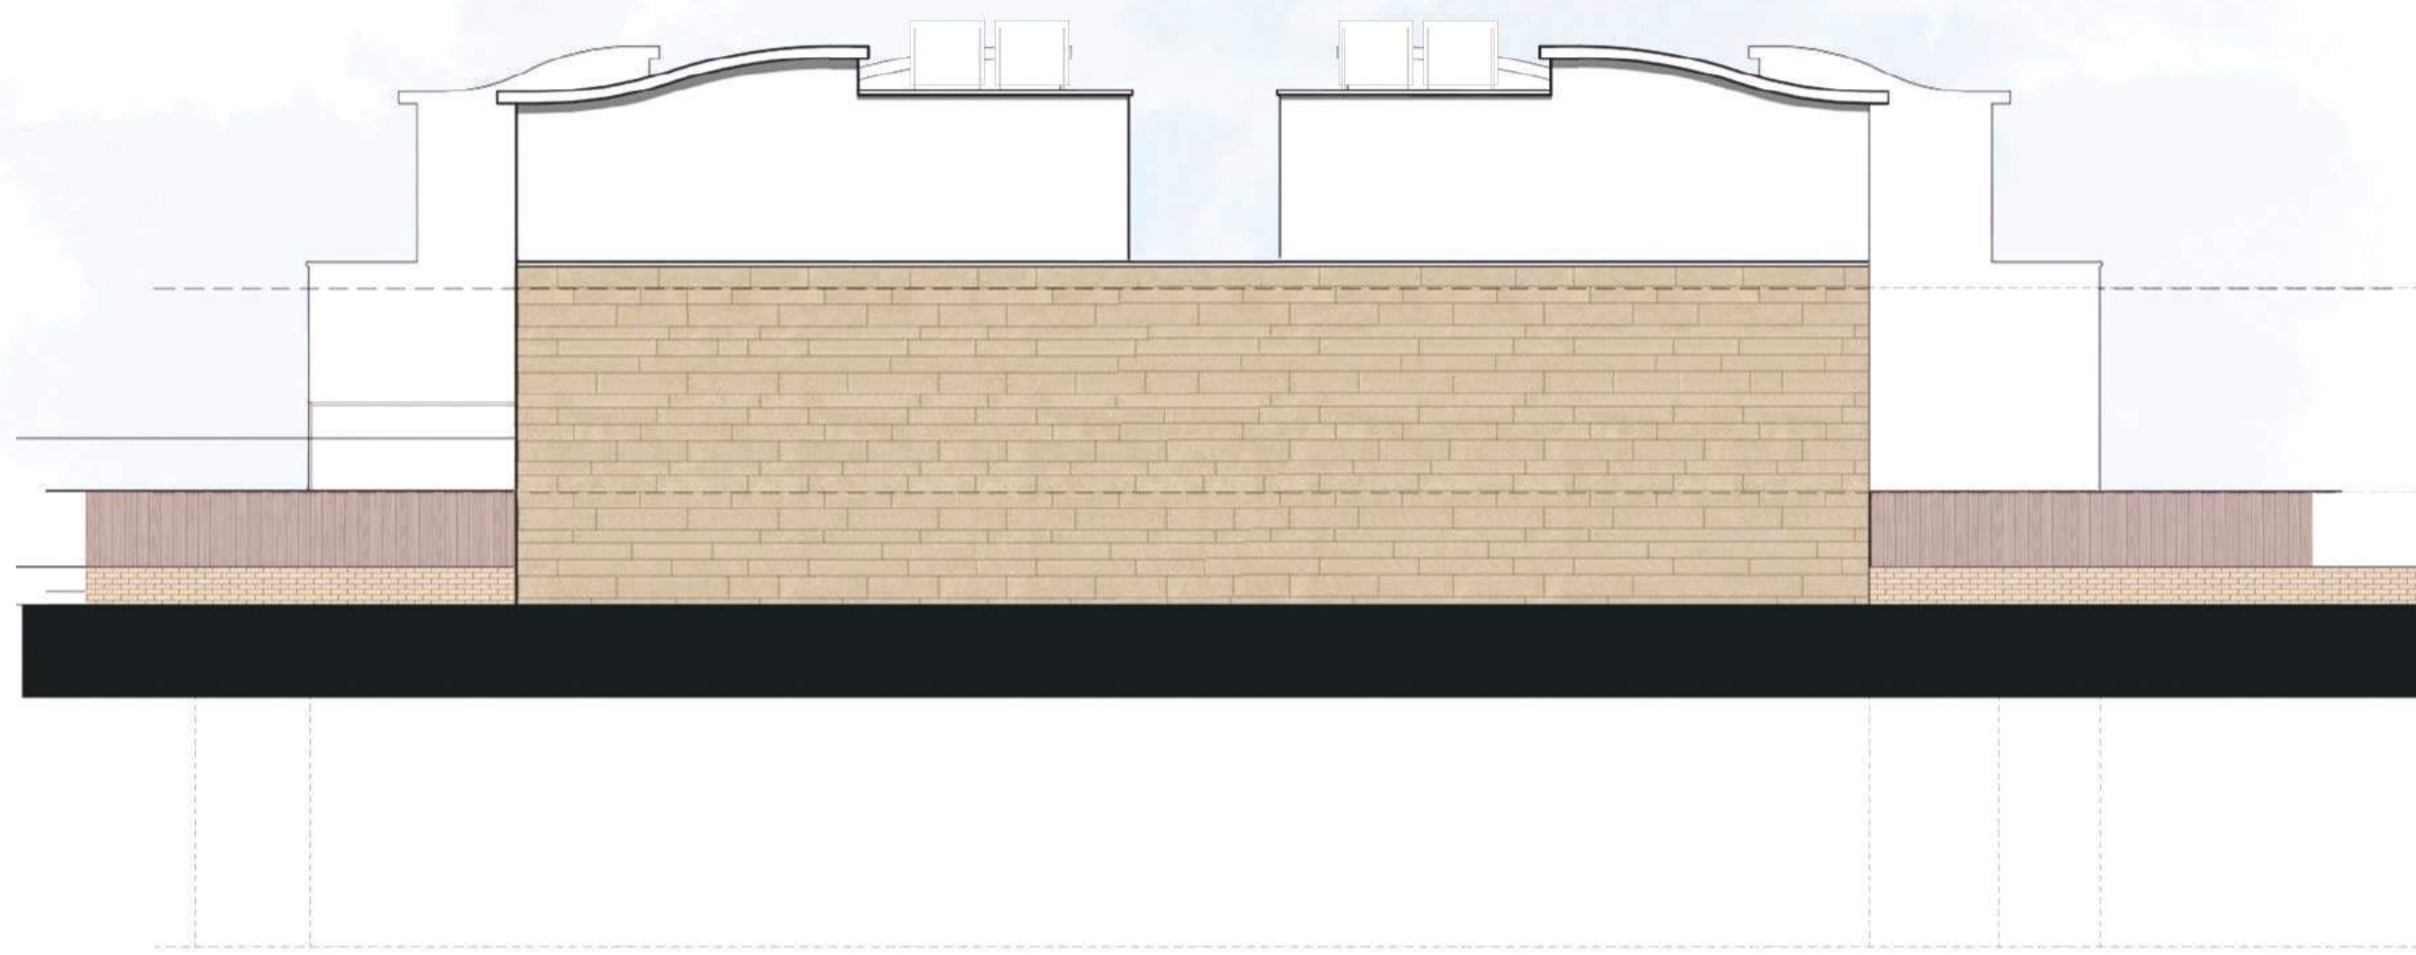

NORTH EAST ELEVATION

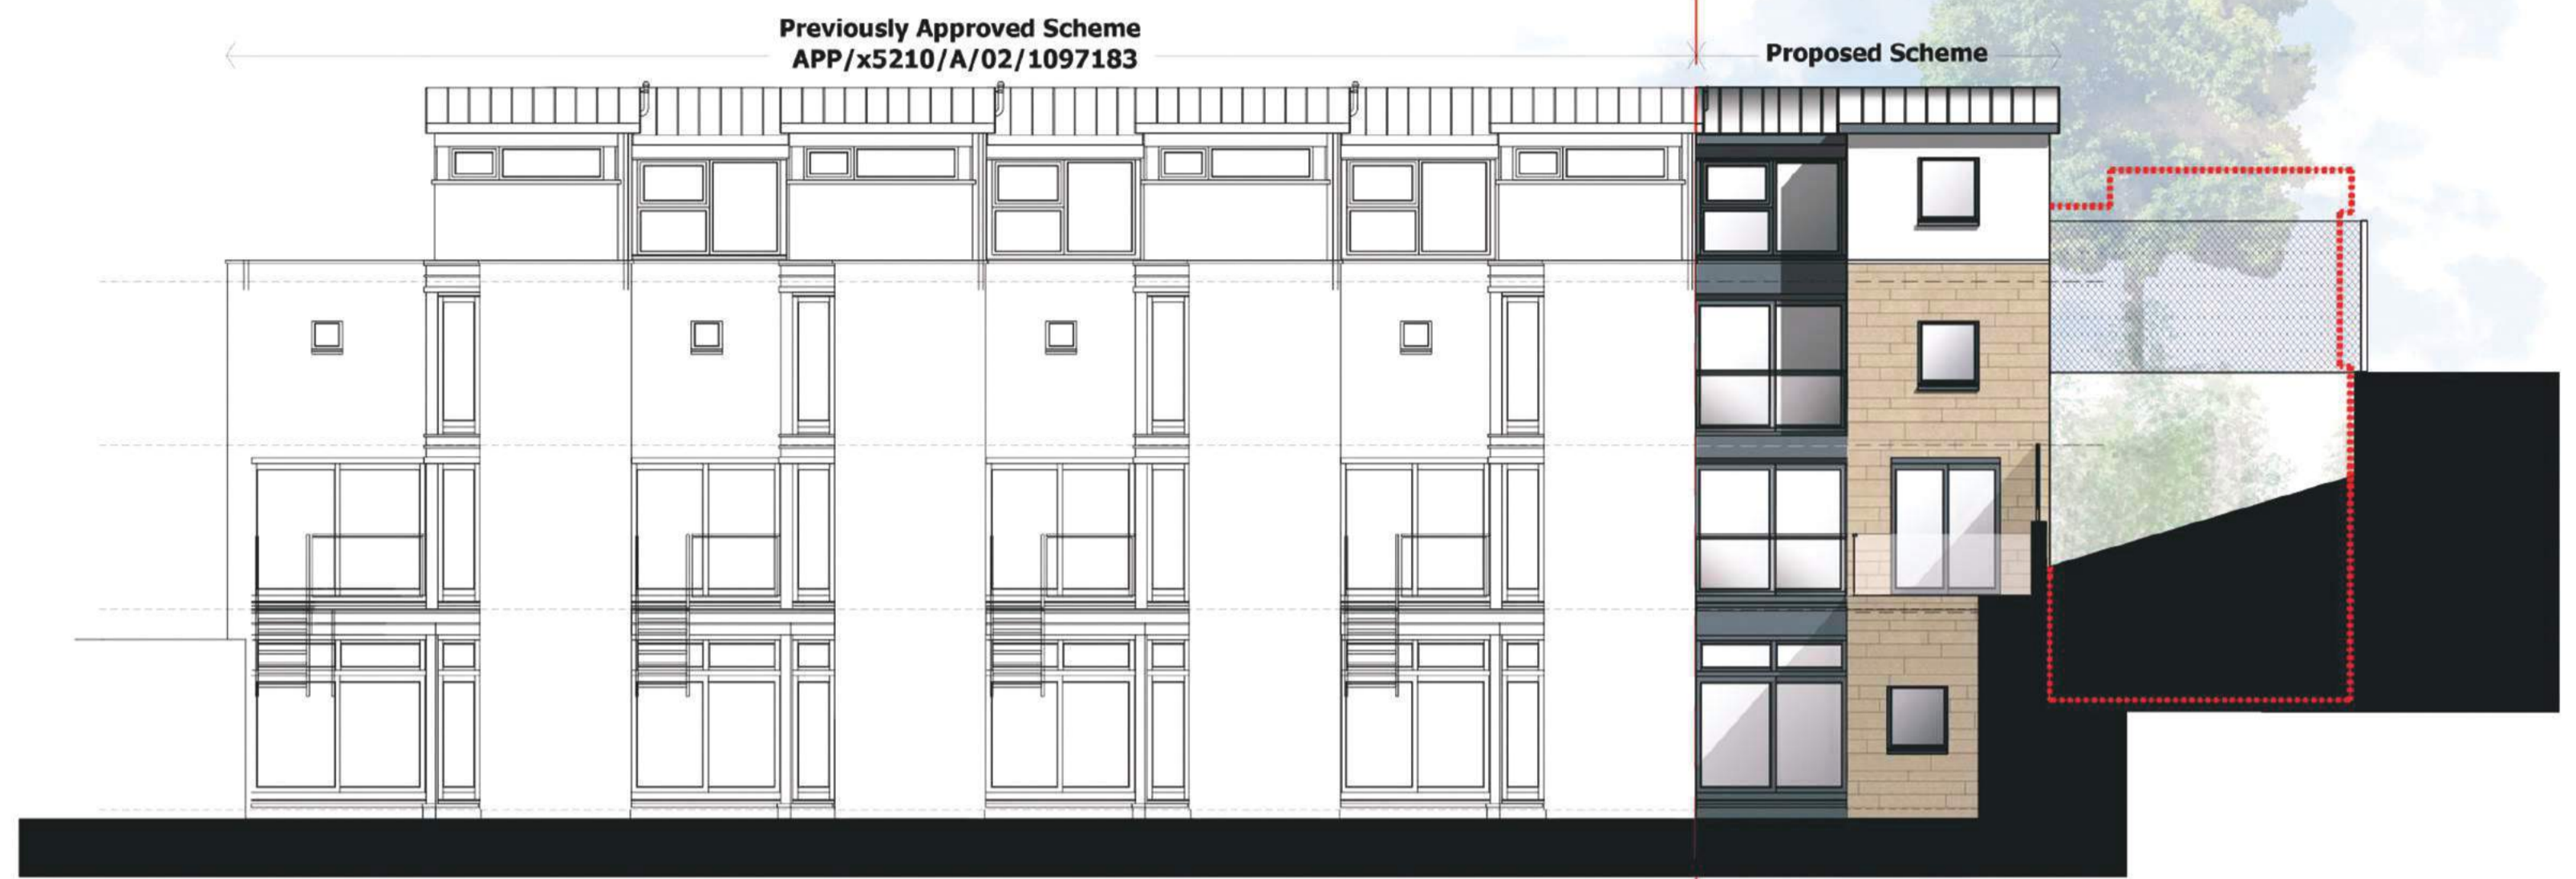

SOUTH EAST ELEVATION

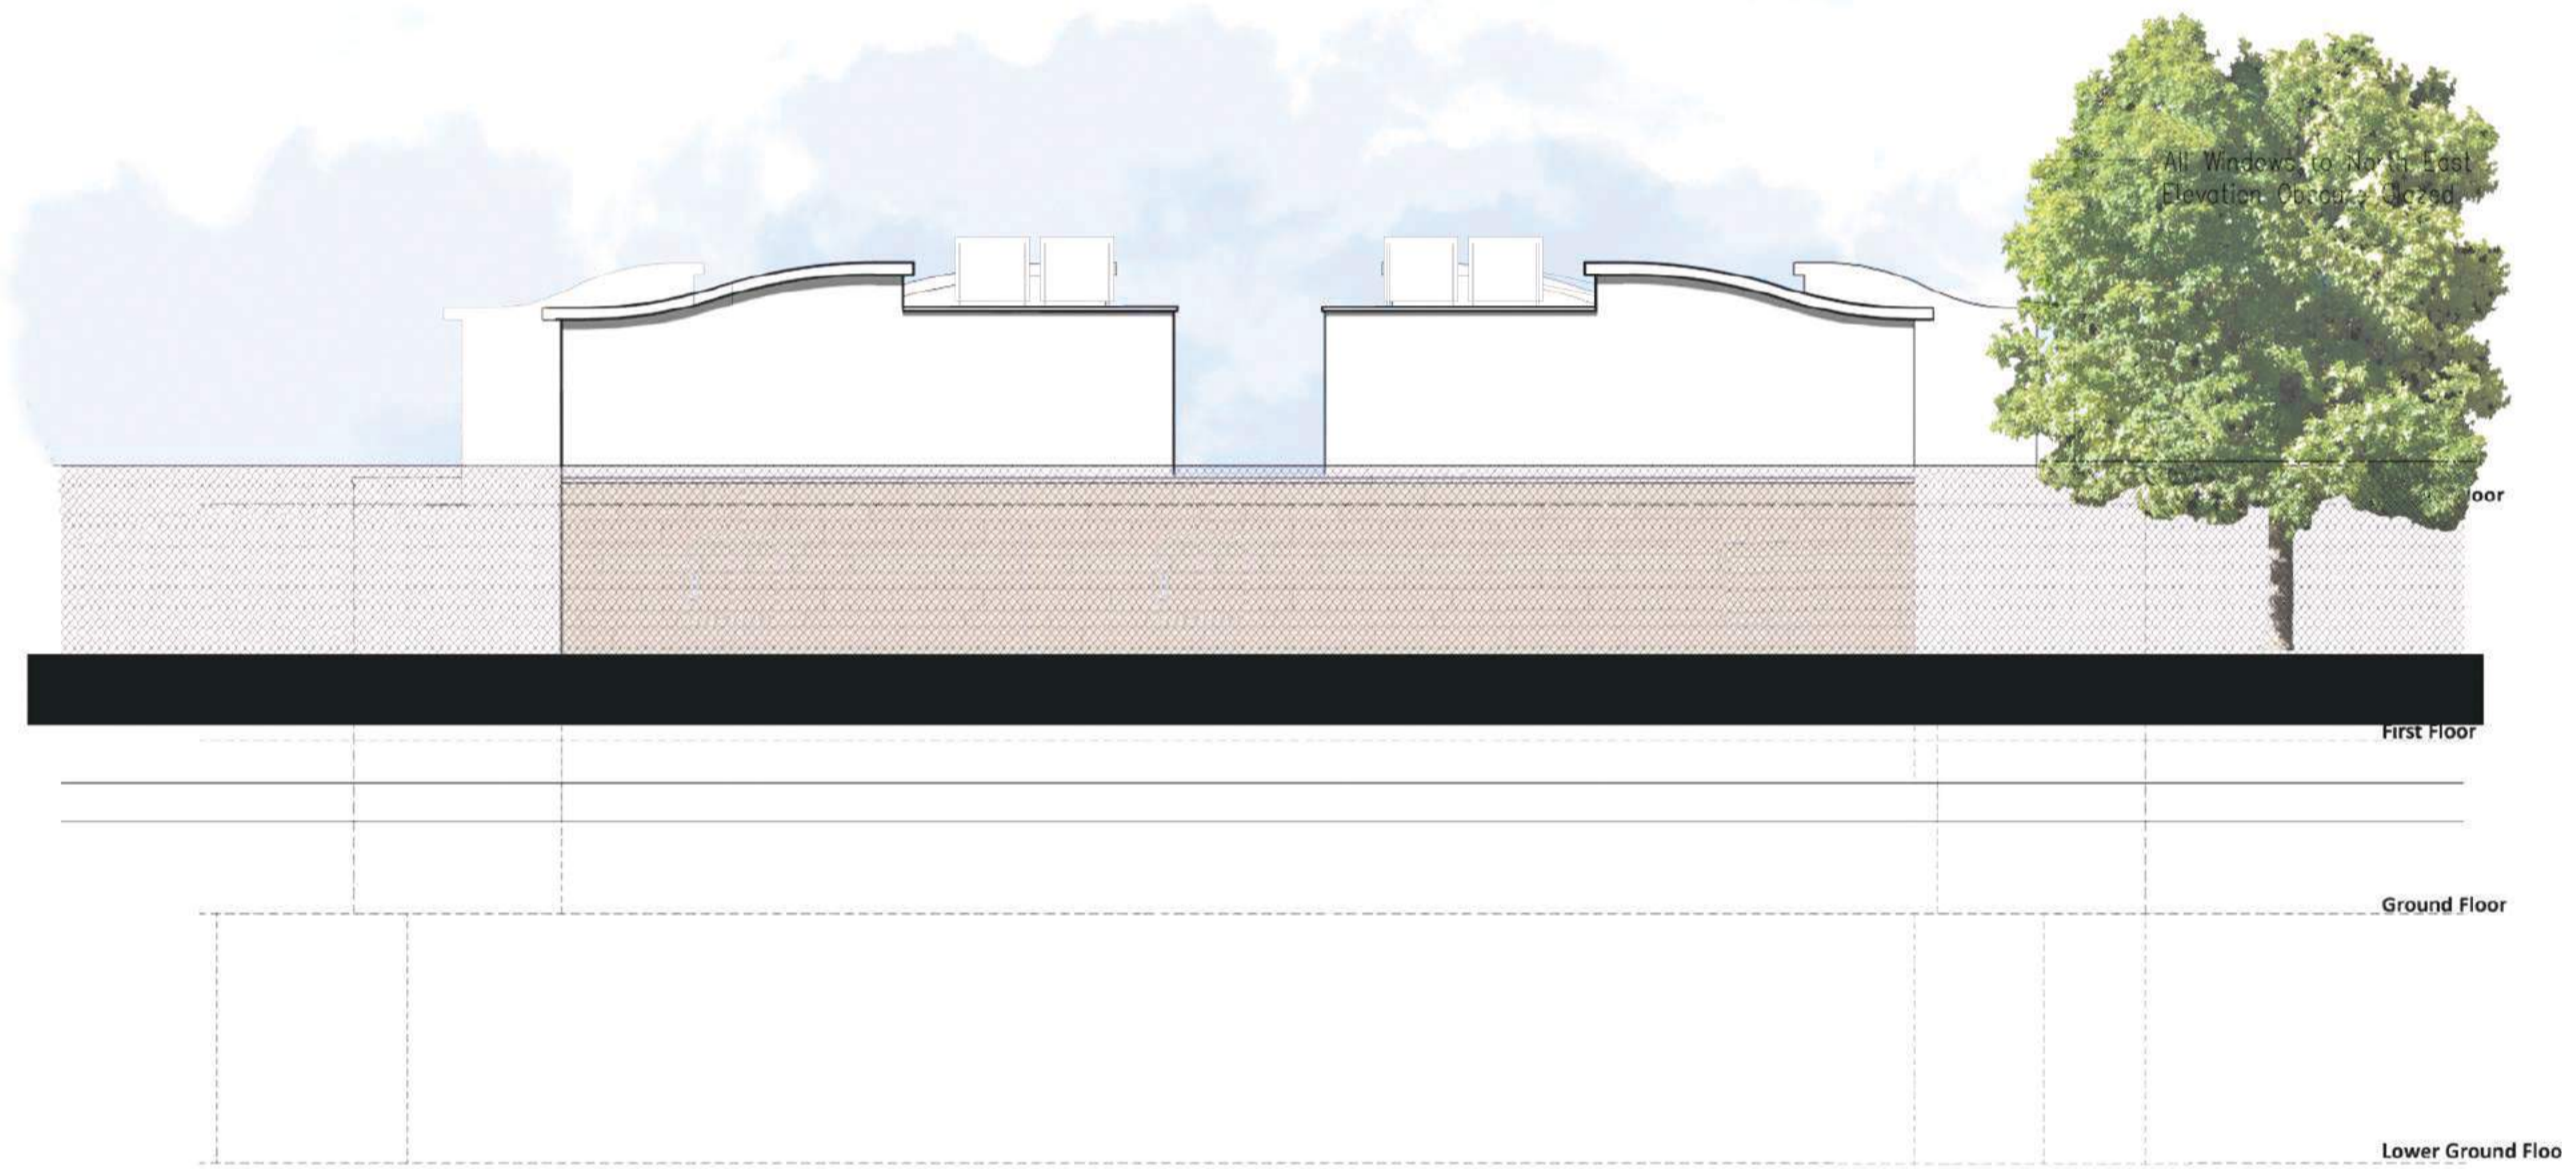


NORTH EAST ELEVATION AS VIEWED FROM HIGHER LEVEL FOOT PATH



NORTH WEST ELEVATION

..... OUTLINE OF PREVIOUSLY APPROVED SCHEME

Rev No.	Description	By	Date
A	Amended for resubmission	JW	03/03/16
B	Amended for resubmission	JW	15/07/16

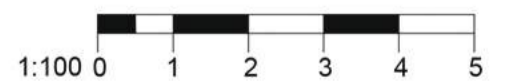

Proctor Watts Cole Rutter Chartered Architects & Town Planners Grosvenor House, Bleke Street, Shaftesbury, Dorset, SP7 8AW. Phone: 01747 851881 Fax: 01747 851081 mail@pwr.co.uk www.pwr.co.uk	Client: Four Quarters	Drawn By: S Way
	Dwg: Sections & Elevations 1	Checked By: GC
Job No: 4672	Dwg No: P05	Notes: 4 Maisonnets, College Lane, London
Date: 31/03/2016	Scale: 1:100@A1	



SECTION AA



SOUTH WEST ELEVATION



SECTION BB



SECTION CC

OUTLINE OF PREVIOUSLY APPROVED SCHEME

Rev No.	Description	By	Date
A	Amended for resubmission	JW	03/03/16
B	Amended for resubmission	JW	15/07/16

Proctor Watts Cole Rutter Chartered Architects & Town Planners Grosvenor House, Bleke Street, Shaftesbury, Dorset, SP7 8AW. Phone: 01747 851881 Fax: 01747 851081 mail@pwc.co.uk www.pwcr.co.uk		Client: Four Quarters Dwg: Sections & Elevations 2 Job No: 4672 Date: 31/03/2016	Drawn By: S Way Checked By: GC Notes: 4 Maisonettes, College Lane, London Scale: 1:100@A1
--	--	---	--

