





**01** EXISTING BASEMENT PLAN  
A-(10)-010 1:50@ A1,1:100 @ A3

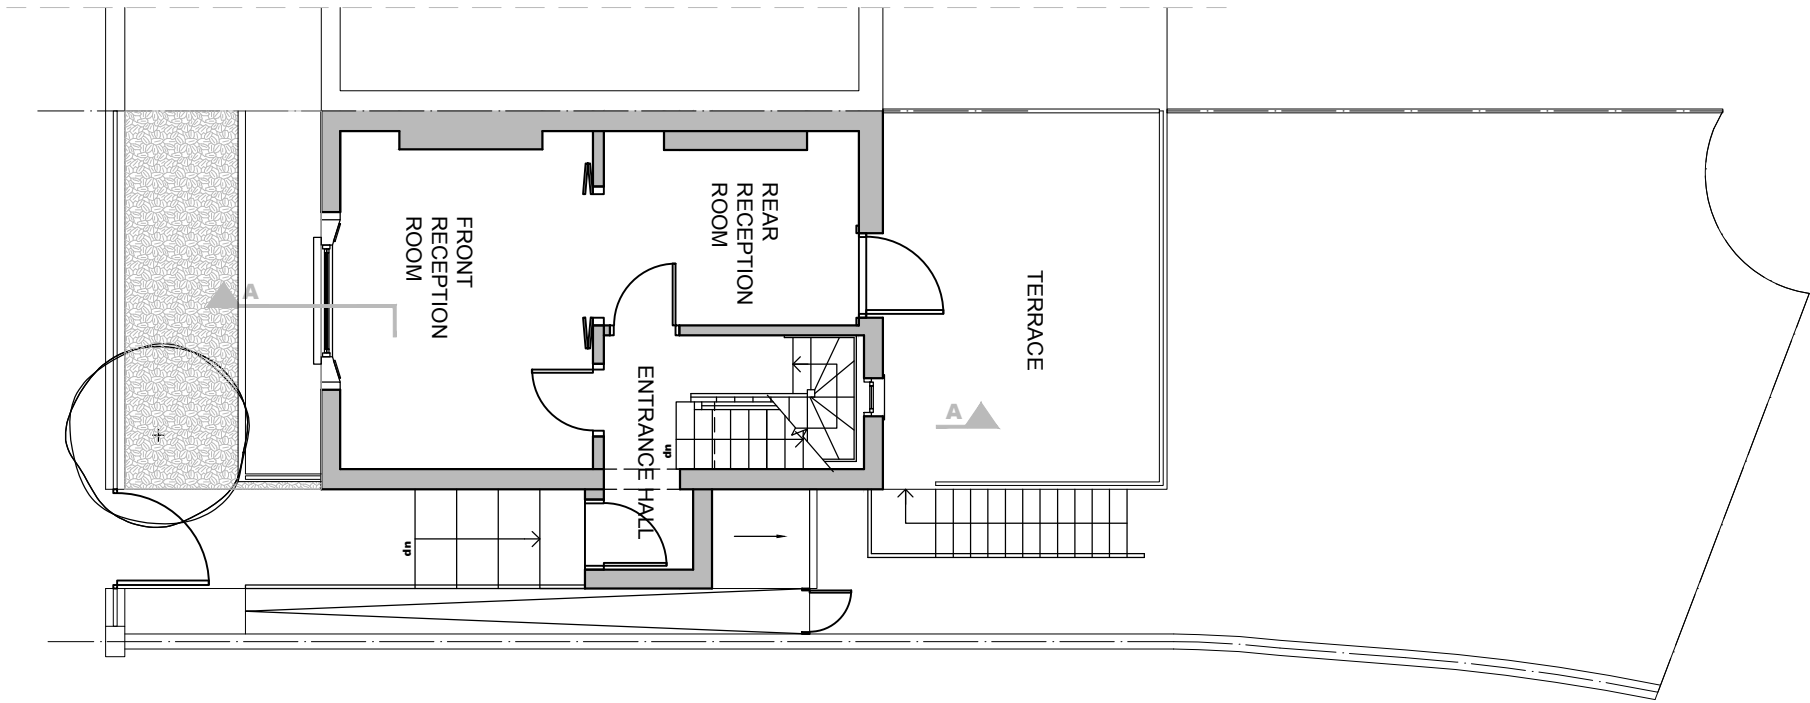


**02** EXISTING GROUND FLOOR PLAN  
A-(10)-010 1:50@ A1,1:100 @ A3

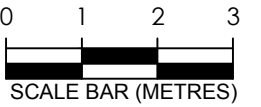


PROJECT NAME:	CLIENT/PROJECT:	NOTES :	ARCHITECTURE:	CONSTRUCTION:	SHEET TITLE:	DRAWING STATUS:	JOB NUMBER:
0639	7 LYME STREET	All dimensions in millimetres. All dimensions and levels are to be checked on site by the main contractor prior to commencing excavation works. Any discrepancy is to be reported back to the designer for instruction. This drawing is the property of VORBILD ARCHITECTURE LIMITED and may not be reproduced or disclosed to a third party in any form without written permission.	<b>VORBILD</b> ARCHITECTURE INTERIORS PROPERTY TEL: 020 7193 9379 info@vorbild.co.uk	INSTALLATIONS:	EXISTING BASEMENT AND GROUND FLOOR PLAN	FOR PLANNING	0639
				INSTALLATIONS:		DRAWN BY: LC/MS	DRAWING No: A-(10)-010
						APPROVED: MS	SCALE: 1:100 (A3) DATE: 22.07.2016 Rev. No.:

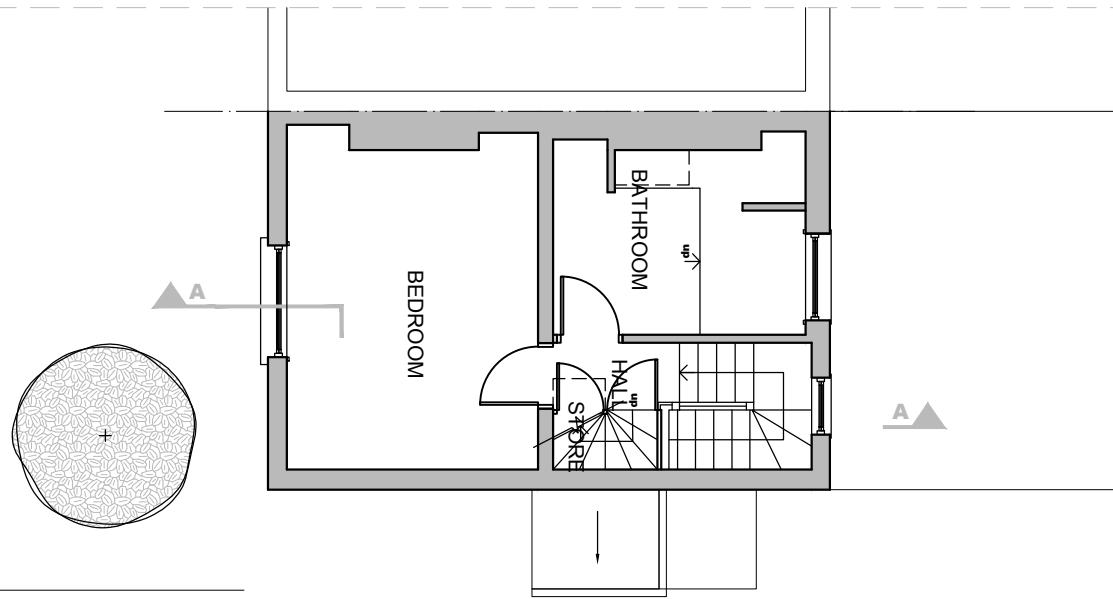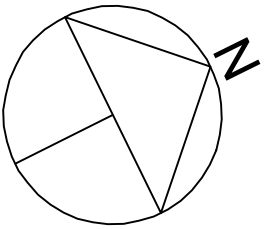


03  
A-(10)-011  
EXISTING FIRST FLOOR PLAN  
1:50@ A1,1:100 @ A3

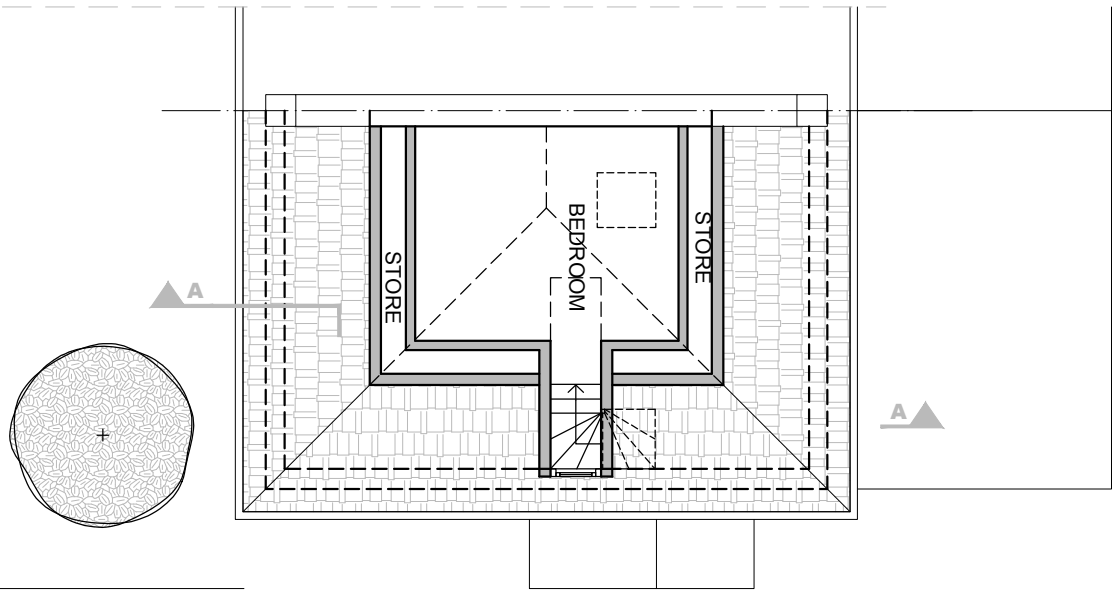

04  
A-(10)-011  
EXISTING LOFT PLAN  
1:50@ A1,1:100 @ A3

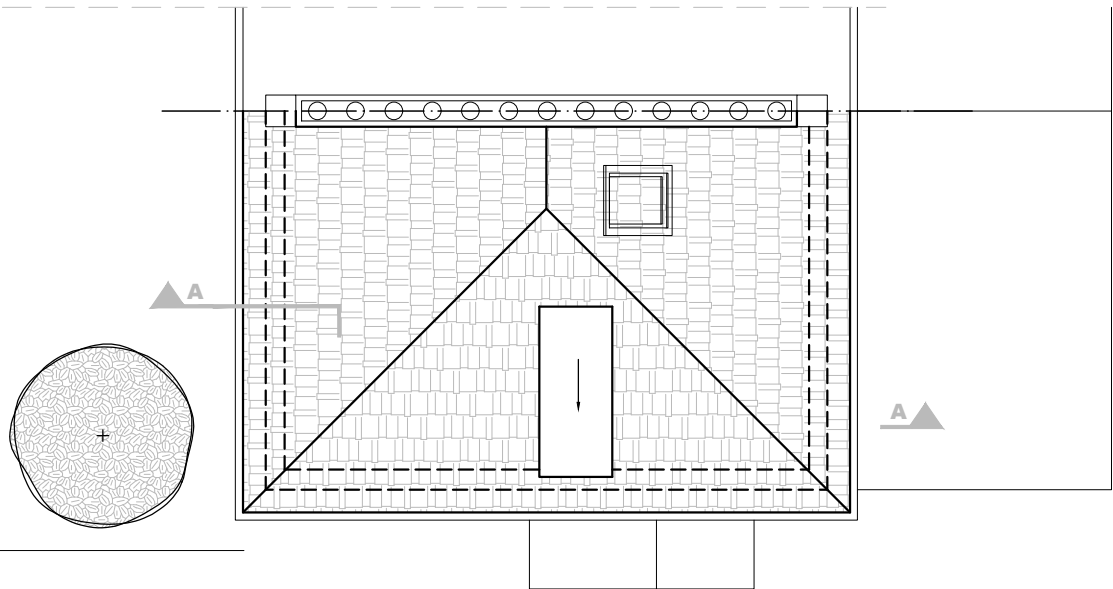

05  
A-(10)-011  
EXISTING ROOF PLAN  
1:50@ A1,1:100 @ A3

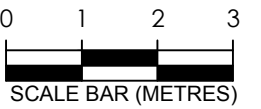



01  
A-(11)-010


EXISTING SECTION A-A  
1:50@ A1, 1:100 @ A3



PROJECT NAME:	CLIENT/PROJECT:	NOTES :	ARCHITECTURE:	CONSTRUCTION:	SHEET TITLE:	DRAWING STATUS:	JOB NUMBER:
0639	7 LYME STREET	All dimensions in millimetres. All dimensions and levels are to be checked on site by the main contractor prior to commencing excavation works. Any discrepancy is to be reported back to the designer for instruction. This drawing is the property of VORBILD ARCHITECTURE LIMITED and may not be reproduced or disclosed to a third party in any form without written permission.	<b>VORBILD</b> ARCHITECTURE INTERIORS PROPERTY TEL: 020 7193 9379 info@vorbild.co.uk	INSTALLATIONS:	EXISTING SECTION A-A	FOR PLANNING	0639
				INSTALLATIONS:		DRAWN BY: LC/MS	DRAWING No: A-(11)-010
						APPROVED: MS	SCALE: 1:100 (A3) DATE: 22.07.2016 Rev. No.:



01  
A-(12)-010  
EXISTING FRONT ELEVATION  
1:50@ A1,1:100 @ A3

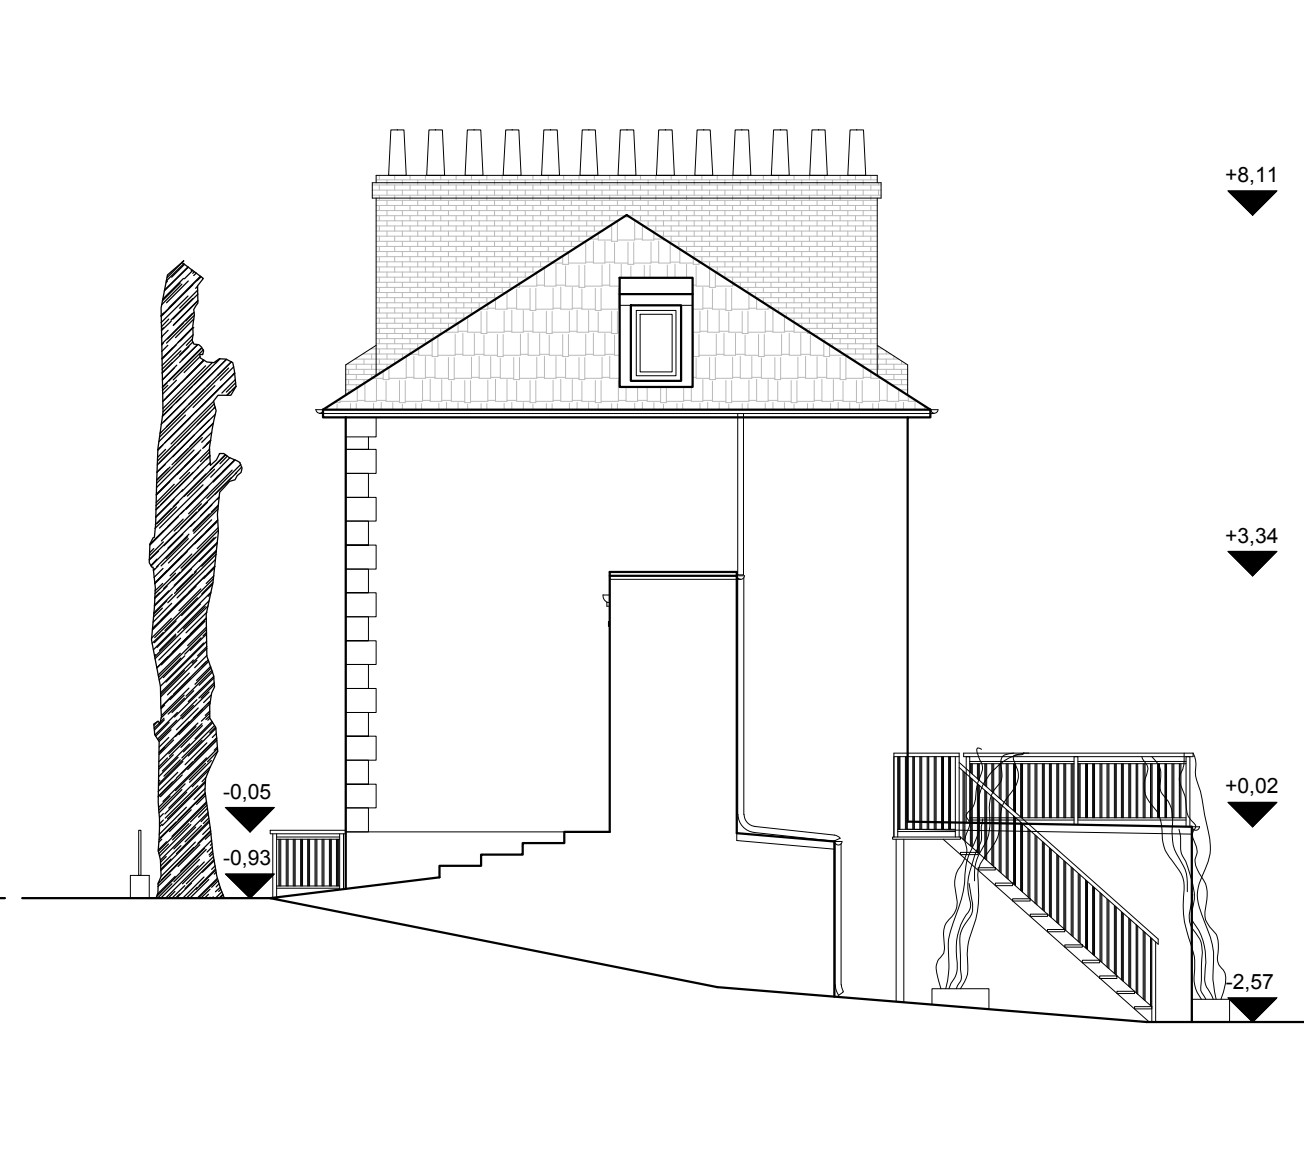

02  
A-(12)-010  
EXISTING SIDE ELEVATION  
1:50@ A1,1:100 @ A3



03  
A-(12)-010  
EXISTING REAR ELEVATION  
1:50@ A1,1:100 @ A3

0 1 2 3  
SCALE BAR (METRES)