
42 PHOENIX ROAD


AMENDED PLANNING DRAWINGS





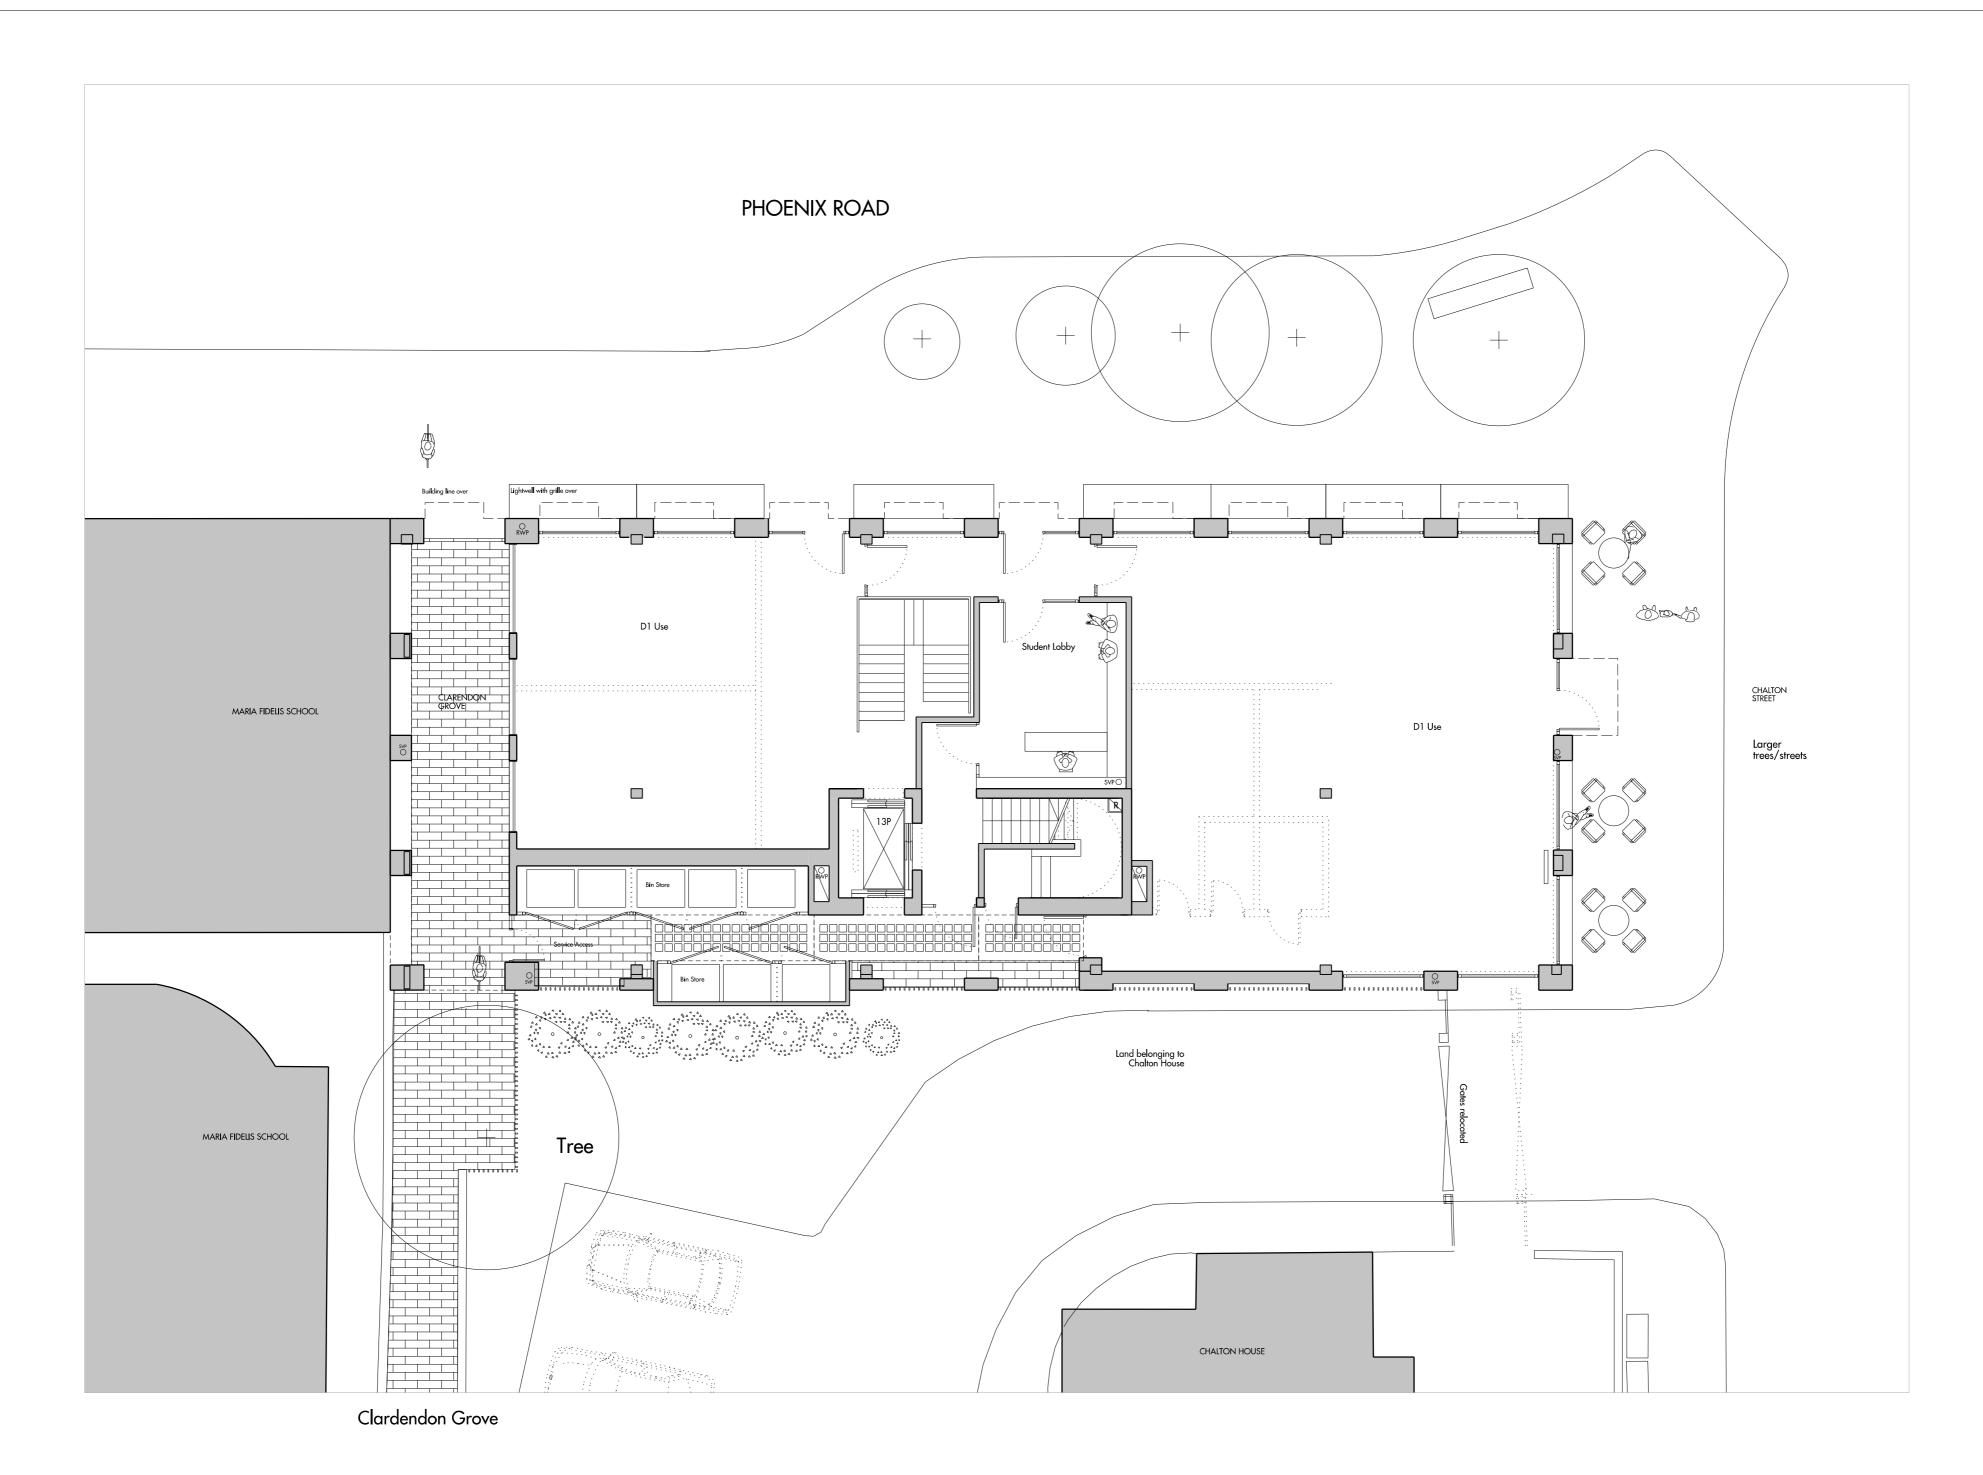

GROUND FLOOR

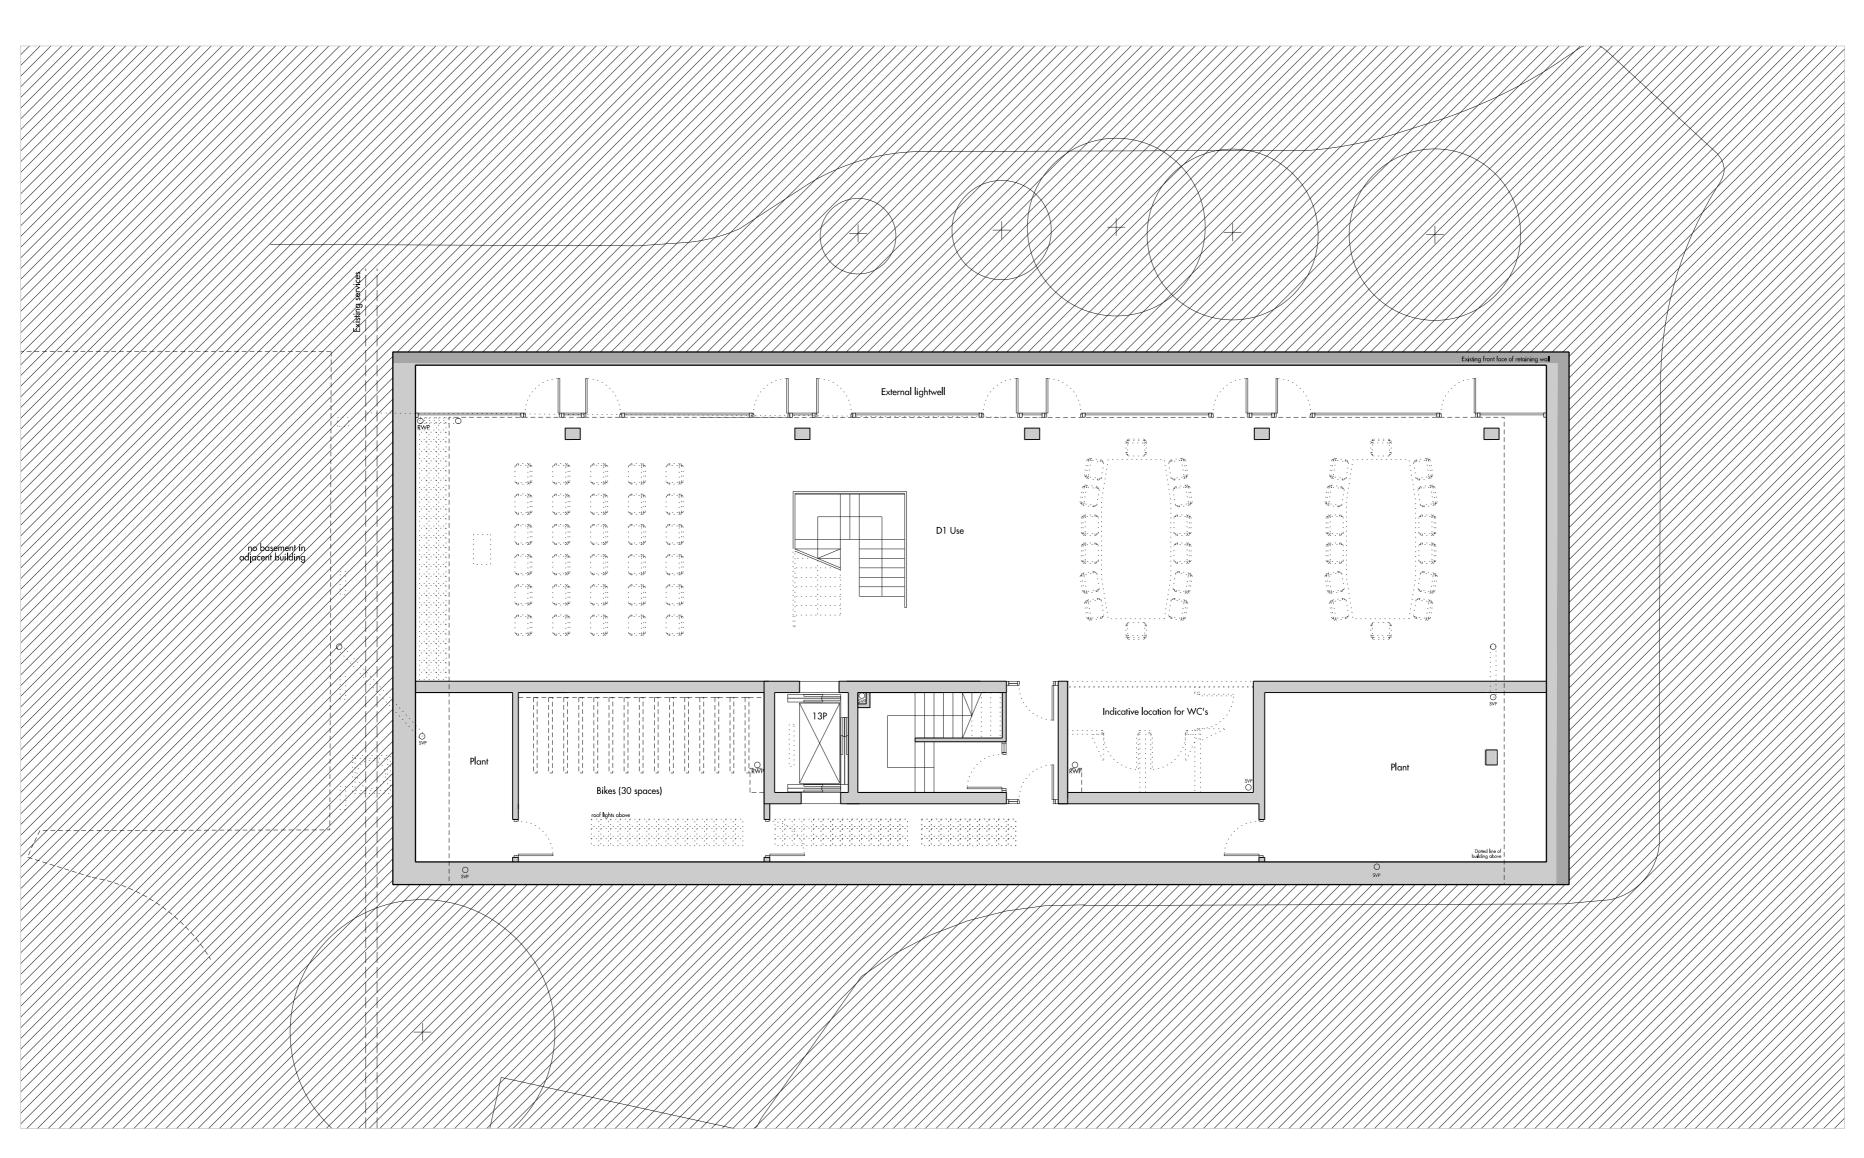

BASEMENT

Allies and Morrison

85 Southwark Street
London SE1 OHX

telephone 020 7921 0100
facsimile 020 7921 0101
email info@alliesandmorrison.com


A&M JOB NO: 988

42 PHOENIX ROAD


BASEMENT & GROUND FLOOR PLAN
PLANNING APPLICATION
988_07_100

SCALE 1:100@A1 1:200@A3

All Intellectual Property Rights Reserved

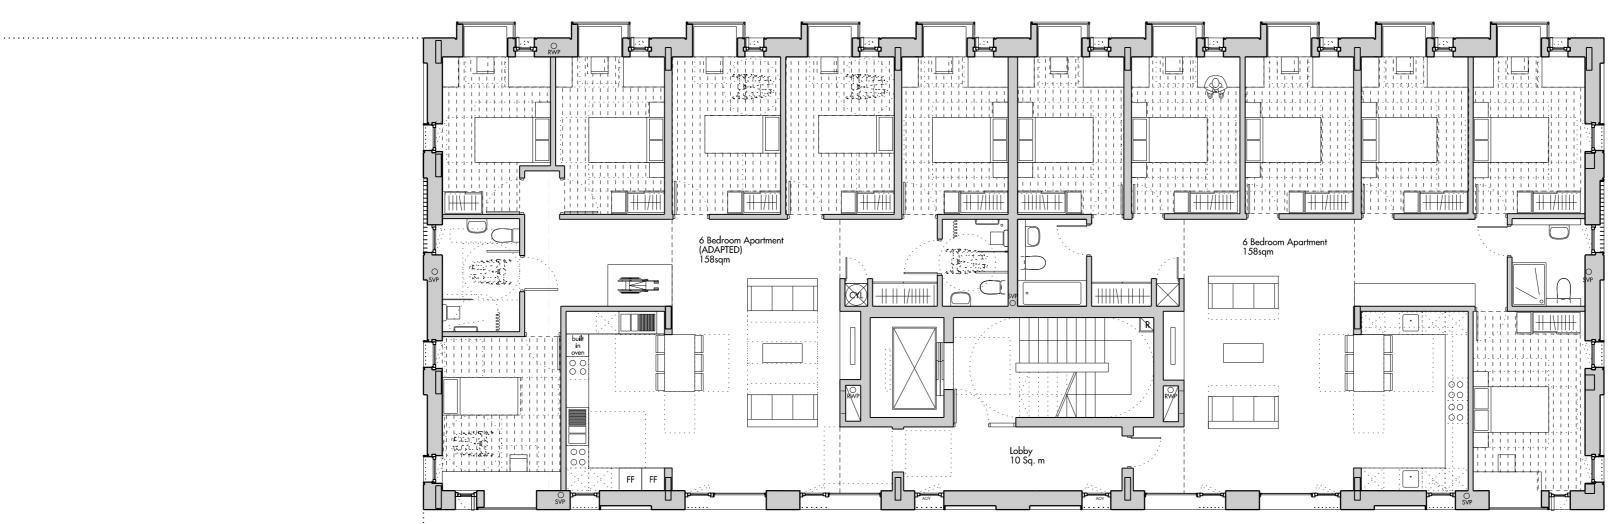


SECOND - FORTH FLOOR (WITH FUTURE ASSUMPTIONS)

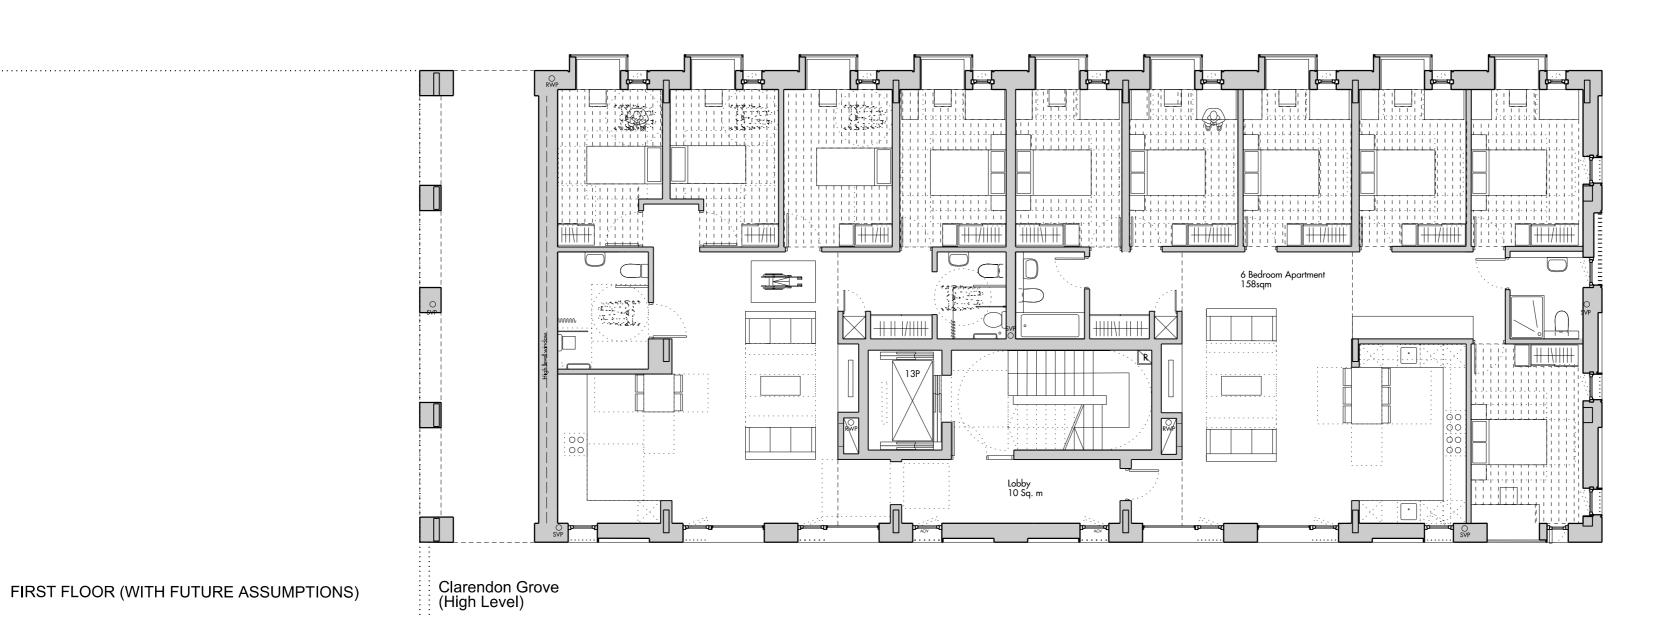

Possible proposed student entry D1 Use Student Lobby CLARENDON GROVE Possible proposed MUGA D1 Use Clarendon Grove GROUND FLOOR (WITH FUTURE ASSUMPTIONS)

ILLUSTRATIVE PURPOSES ONLY (ASSUMES POSSIBLE FUTURE CHANGES TO EXISTING MARIA FIDELIS SCHOOL)

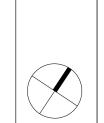

Do not scale from this drawing. Use figured dimensions only. Figured dimensions are in millimetres. All levels are in metres. All dimensions and levels shall be verified on site before proceeding with works. Detailed site survey to be carried out to verify positions and level relationships with site features and ordnance survey. Boundaries are indicative only and are to be verified by others. The architect must be notified of any discrepancy. Where building components are described in the specification as contractor designed, "construction" information relating to those components on this drawing represents design intent only


(L V	DAIL	DESCRIPTION	CKD	KLY	DAIL	DESCRIPTION	CKD
P1	Oct 2015	For Planning	RM				
P2	May 2016	Planning amendments	ED				

Allies and Morrison 85 Southwark Street London SE1 OHX 020 7921 0100 telephone facsimile 020 7921 0101 info@alliesandmorrison.com


A&M JOB NO: 988

email


42 PHOENIX ROAD PROPOSED FIRST & TYPICAL PLAN PLANNING APPLICATION 988_07_101_A

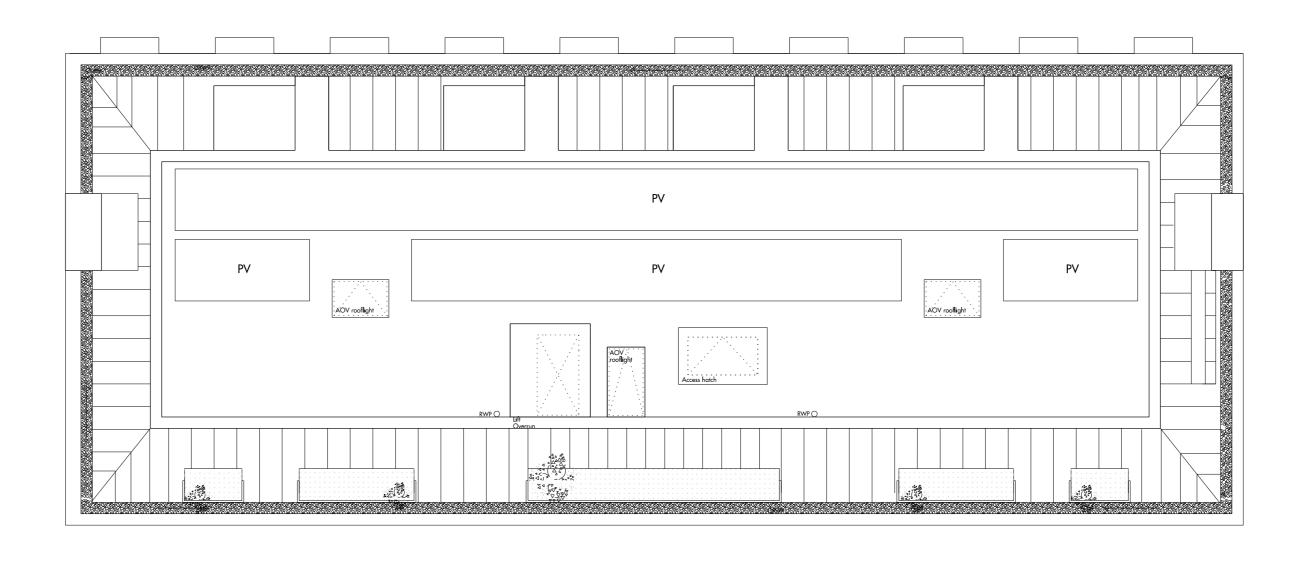



ROOF PLAN

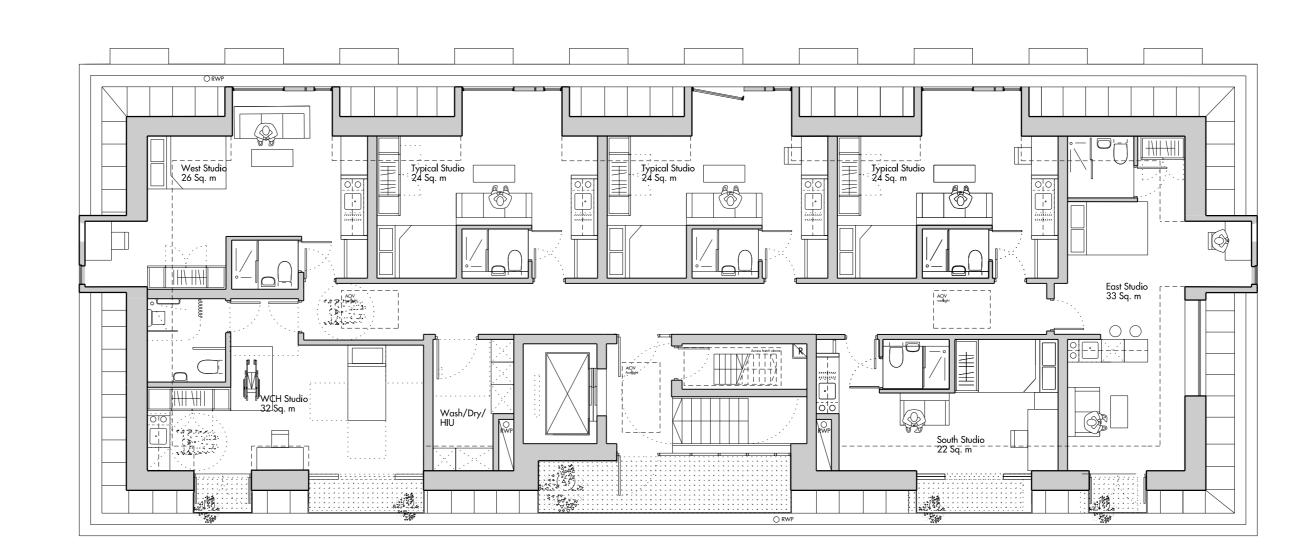


FIFTH FLOOR (WITH IMPROVEMENTS)

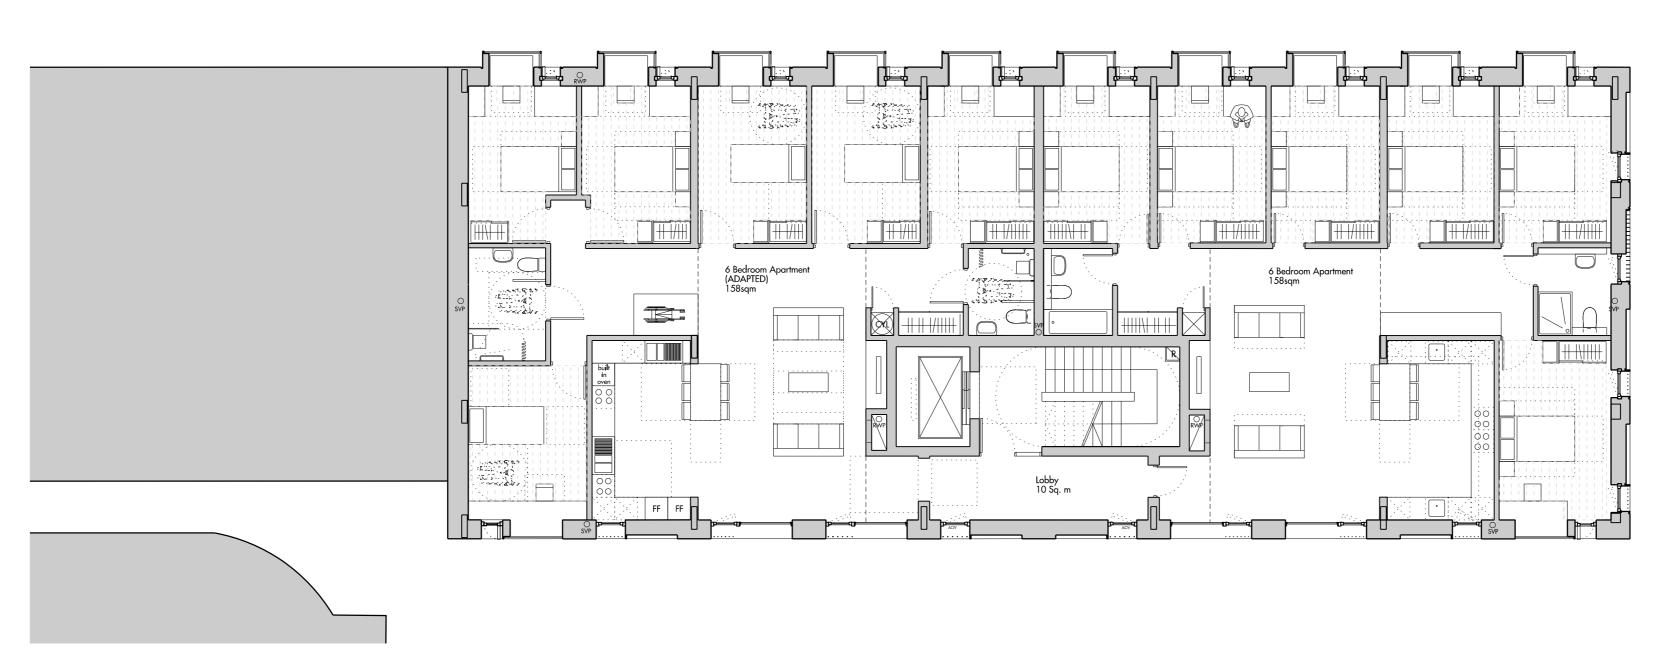

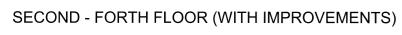

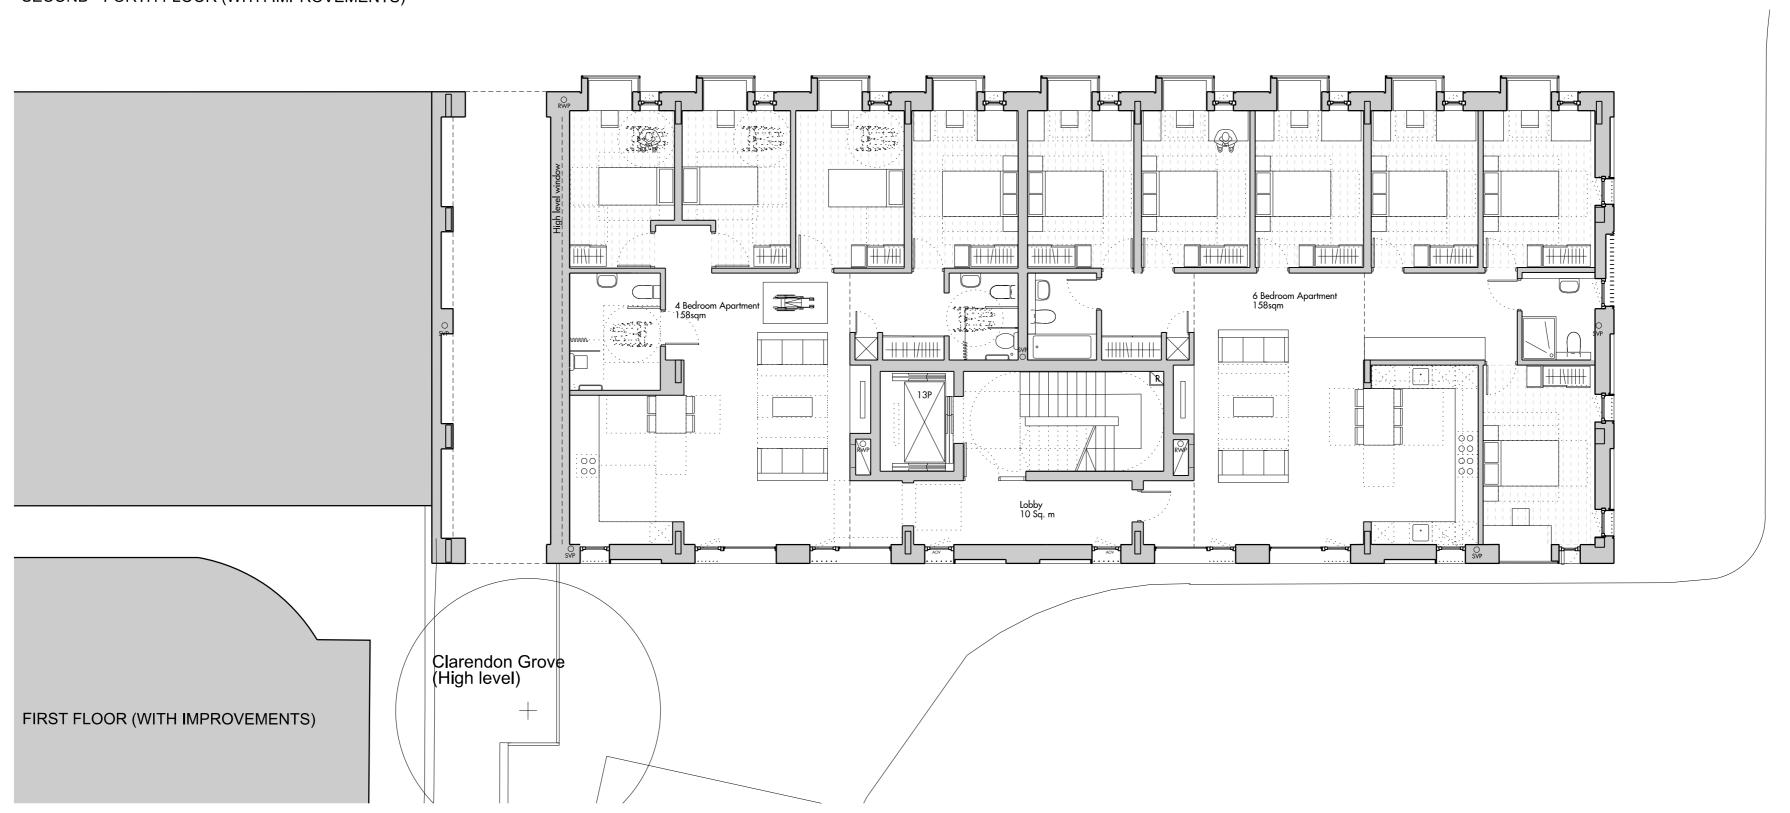

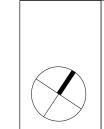

Do not scale from this drawing. Use figured dimensions only. Figured dimensions are in millimetres. All levels are in metres. All dimensions and levels shall be verified on site before proceeding with works. Detailed site survey to be carried out to verify positions and level relationships with site features and ordnance survey. Boundaries are indicative only and are to be verified by others. The architect must be notified of any discrepancy. Where building components are described in the specification as contractor designed, "construction" information relating to those components on this drawing represents design intent only

		DESCRIPTION	CKD	REV	DATE	DESCRIPTION	CKD
P1	Oct 2015	For Planning	RM				
P2	May 2016	For Planning Planning ammendments	ED				

Allies and Morrison

85 Southwark Street
London SE1 OHX

telephone 020 7921 0100
facsimile 020 7921 0101

email info@alliesandmorrison.com

A&M JOB NO: 988

42 PHOENIX ROAD
PROPOSED FIRST & TYPICAL PLAN
PLANNING APPLICATION
988_07_101





SCALE 1:1200@A1 1:400@A3


All Intellectual Property Rights Reserved


A&M JOB NO: 988

relating to those components on this drawing represents design intent only

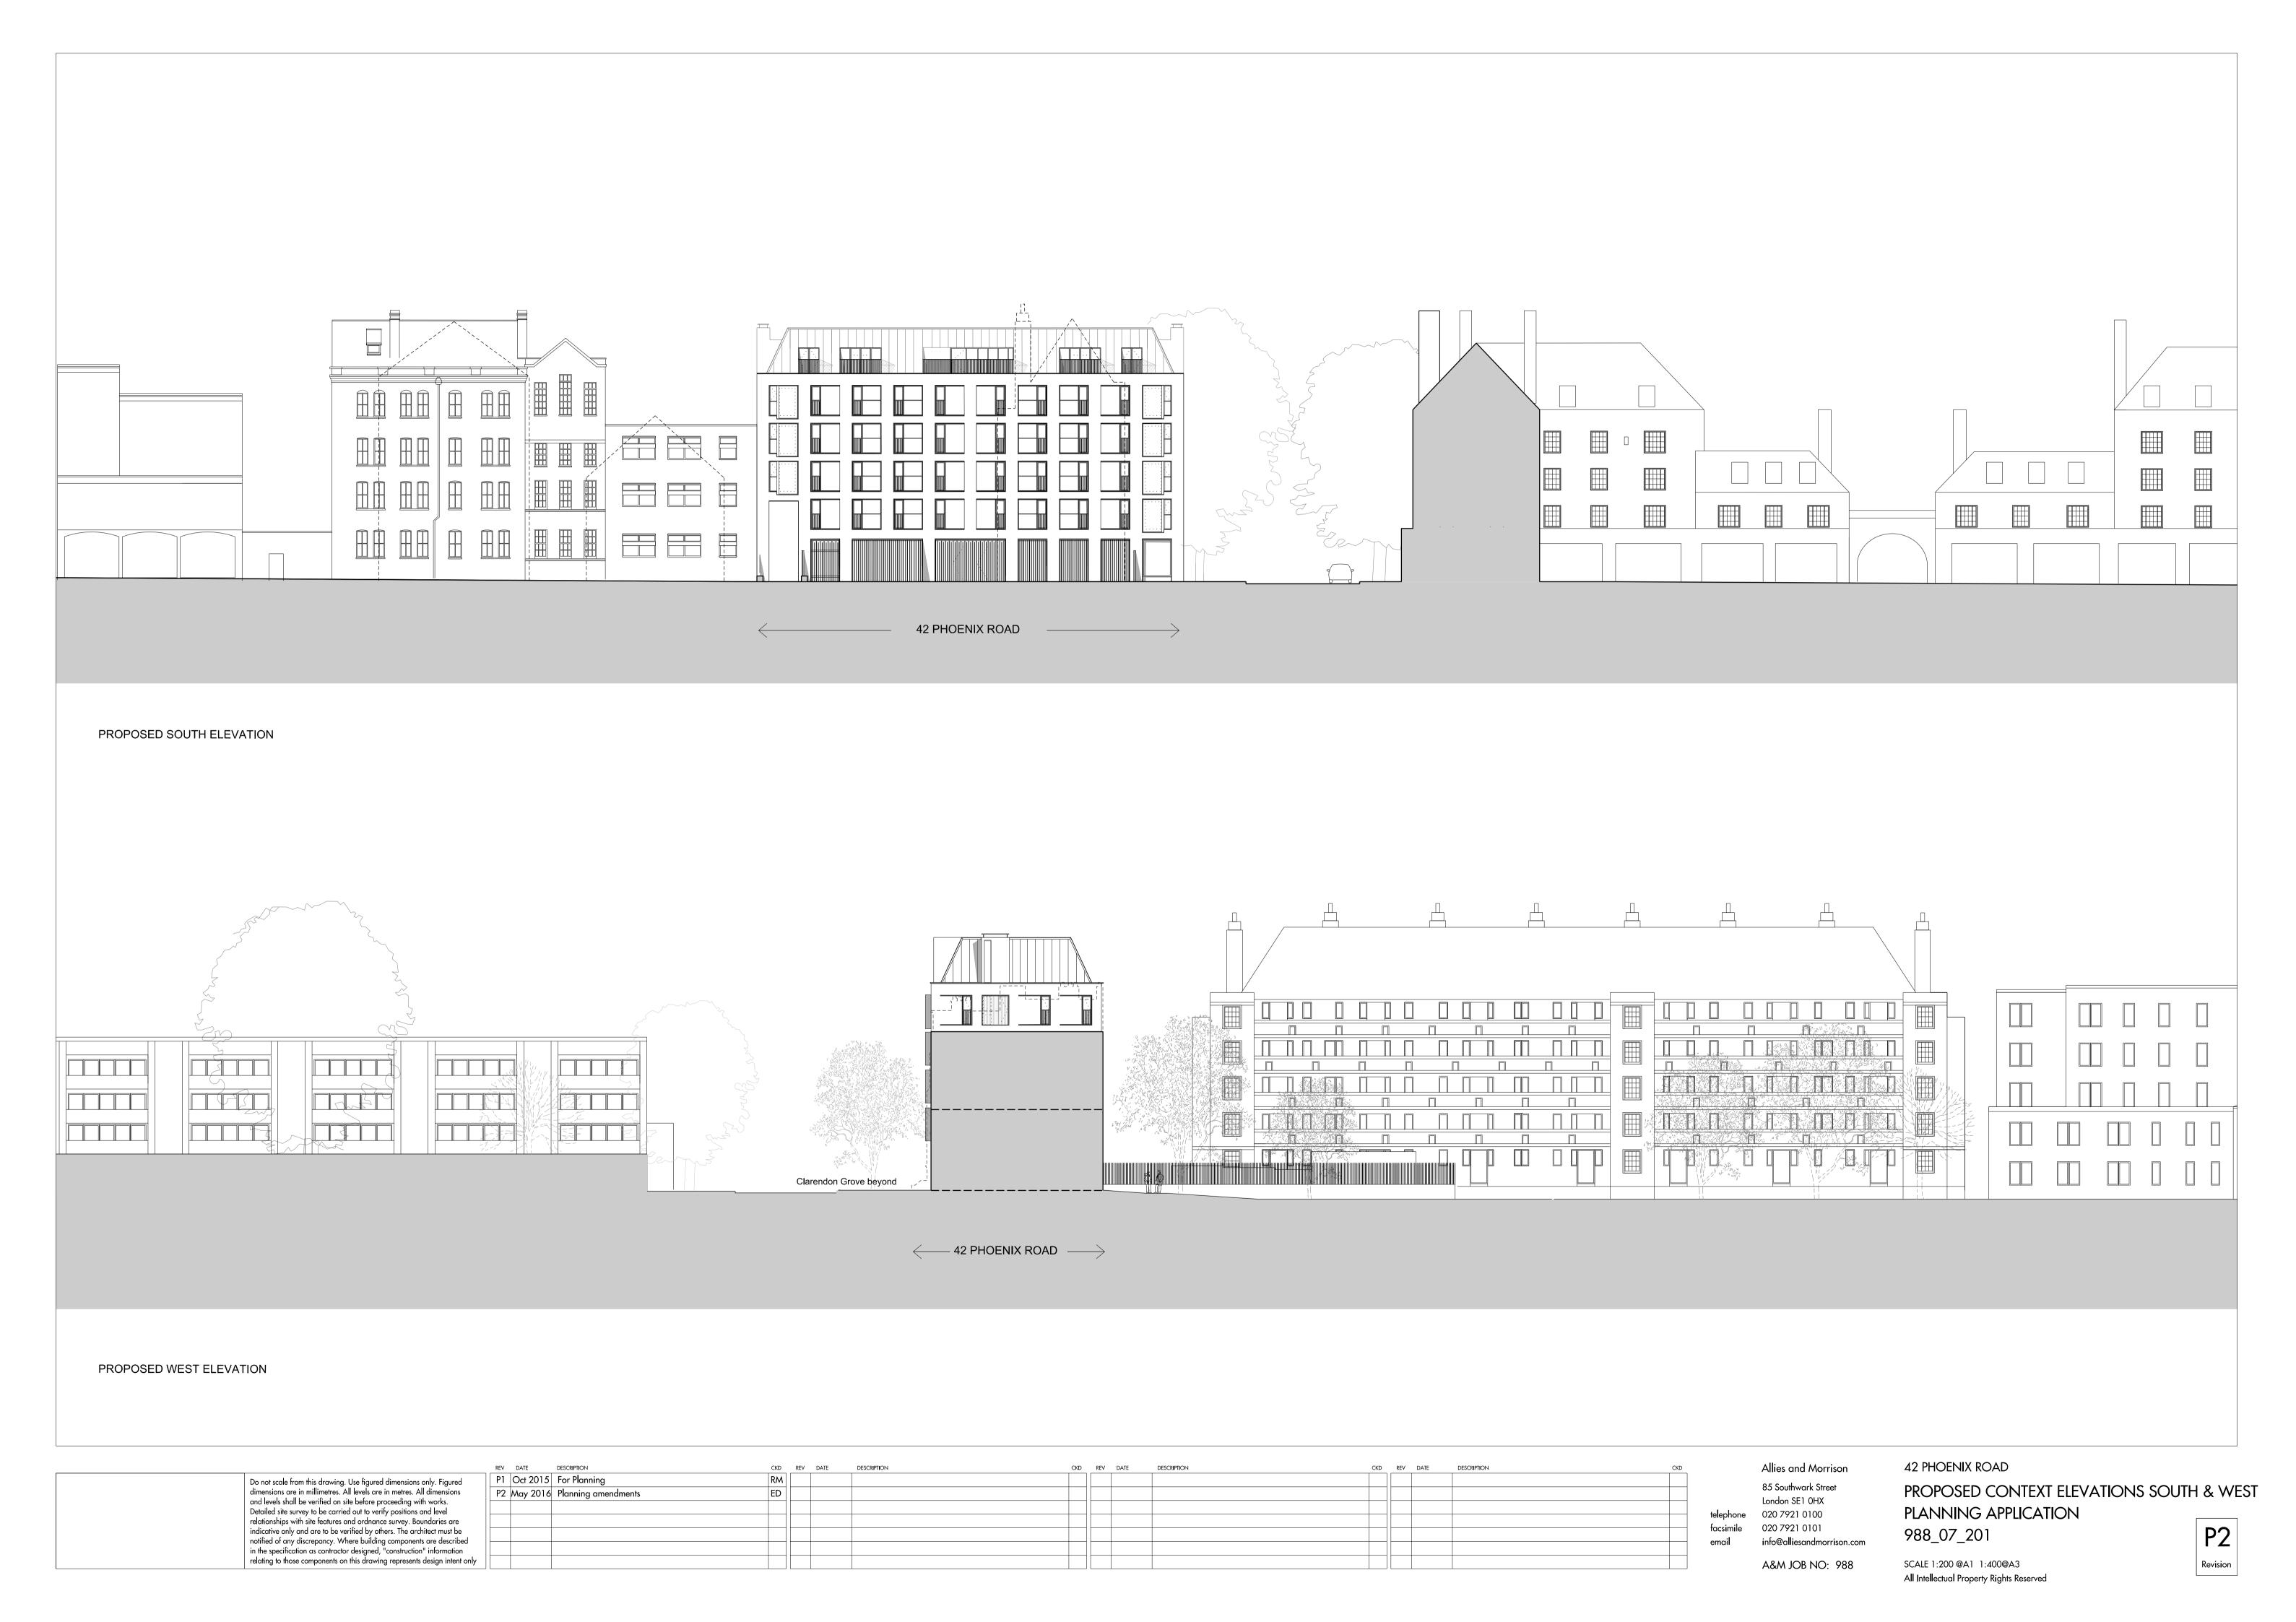

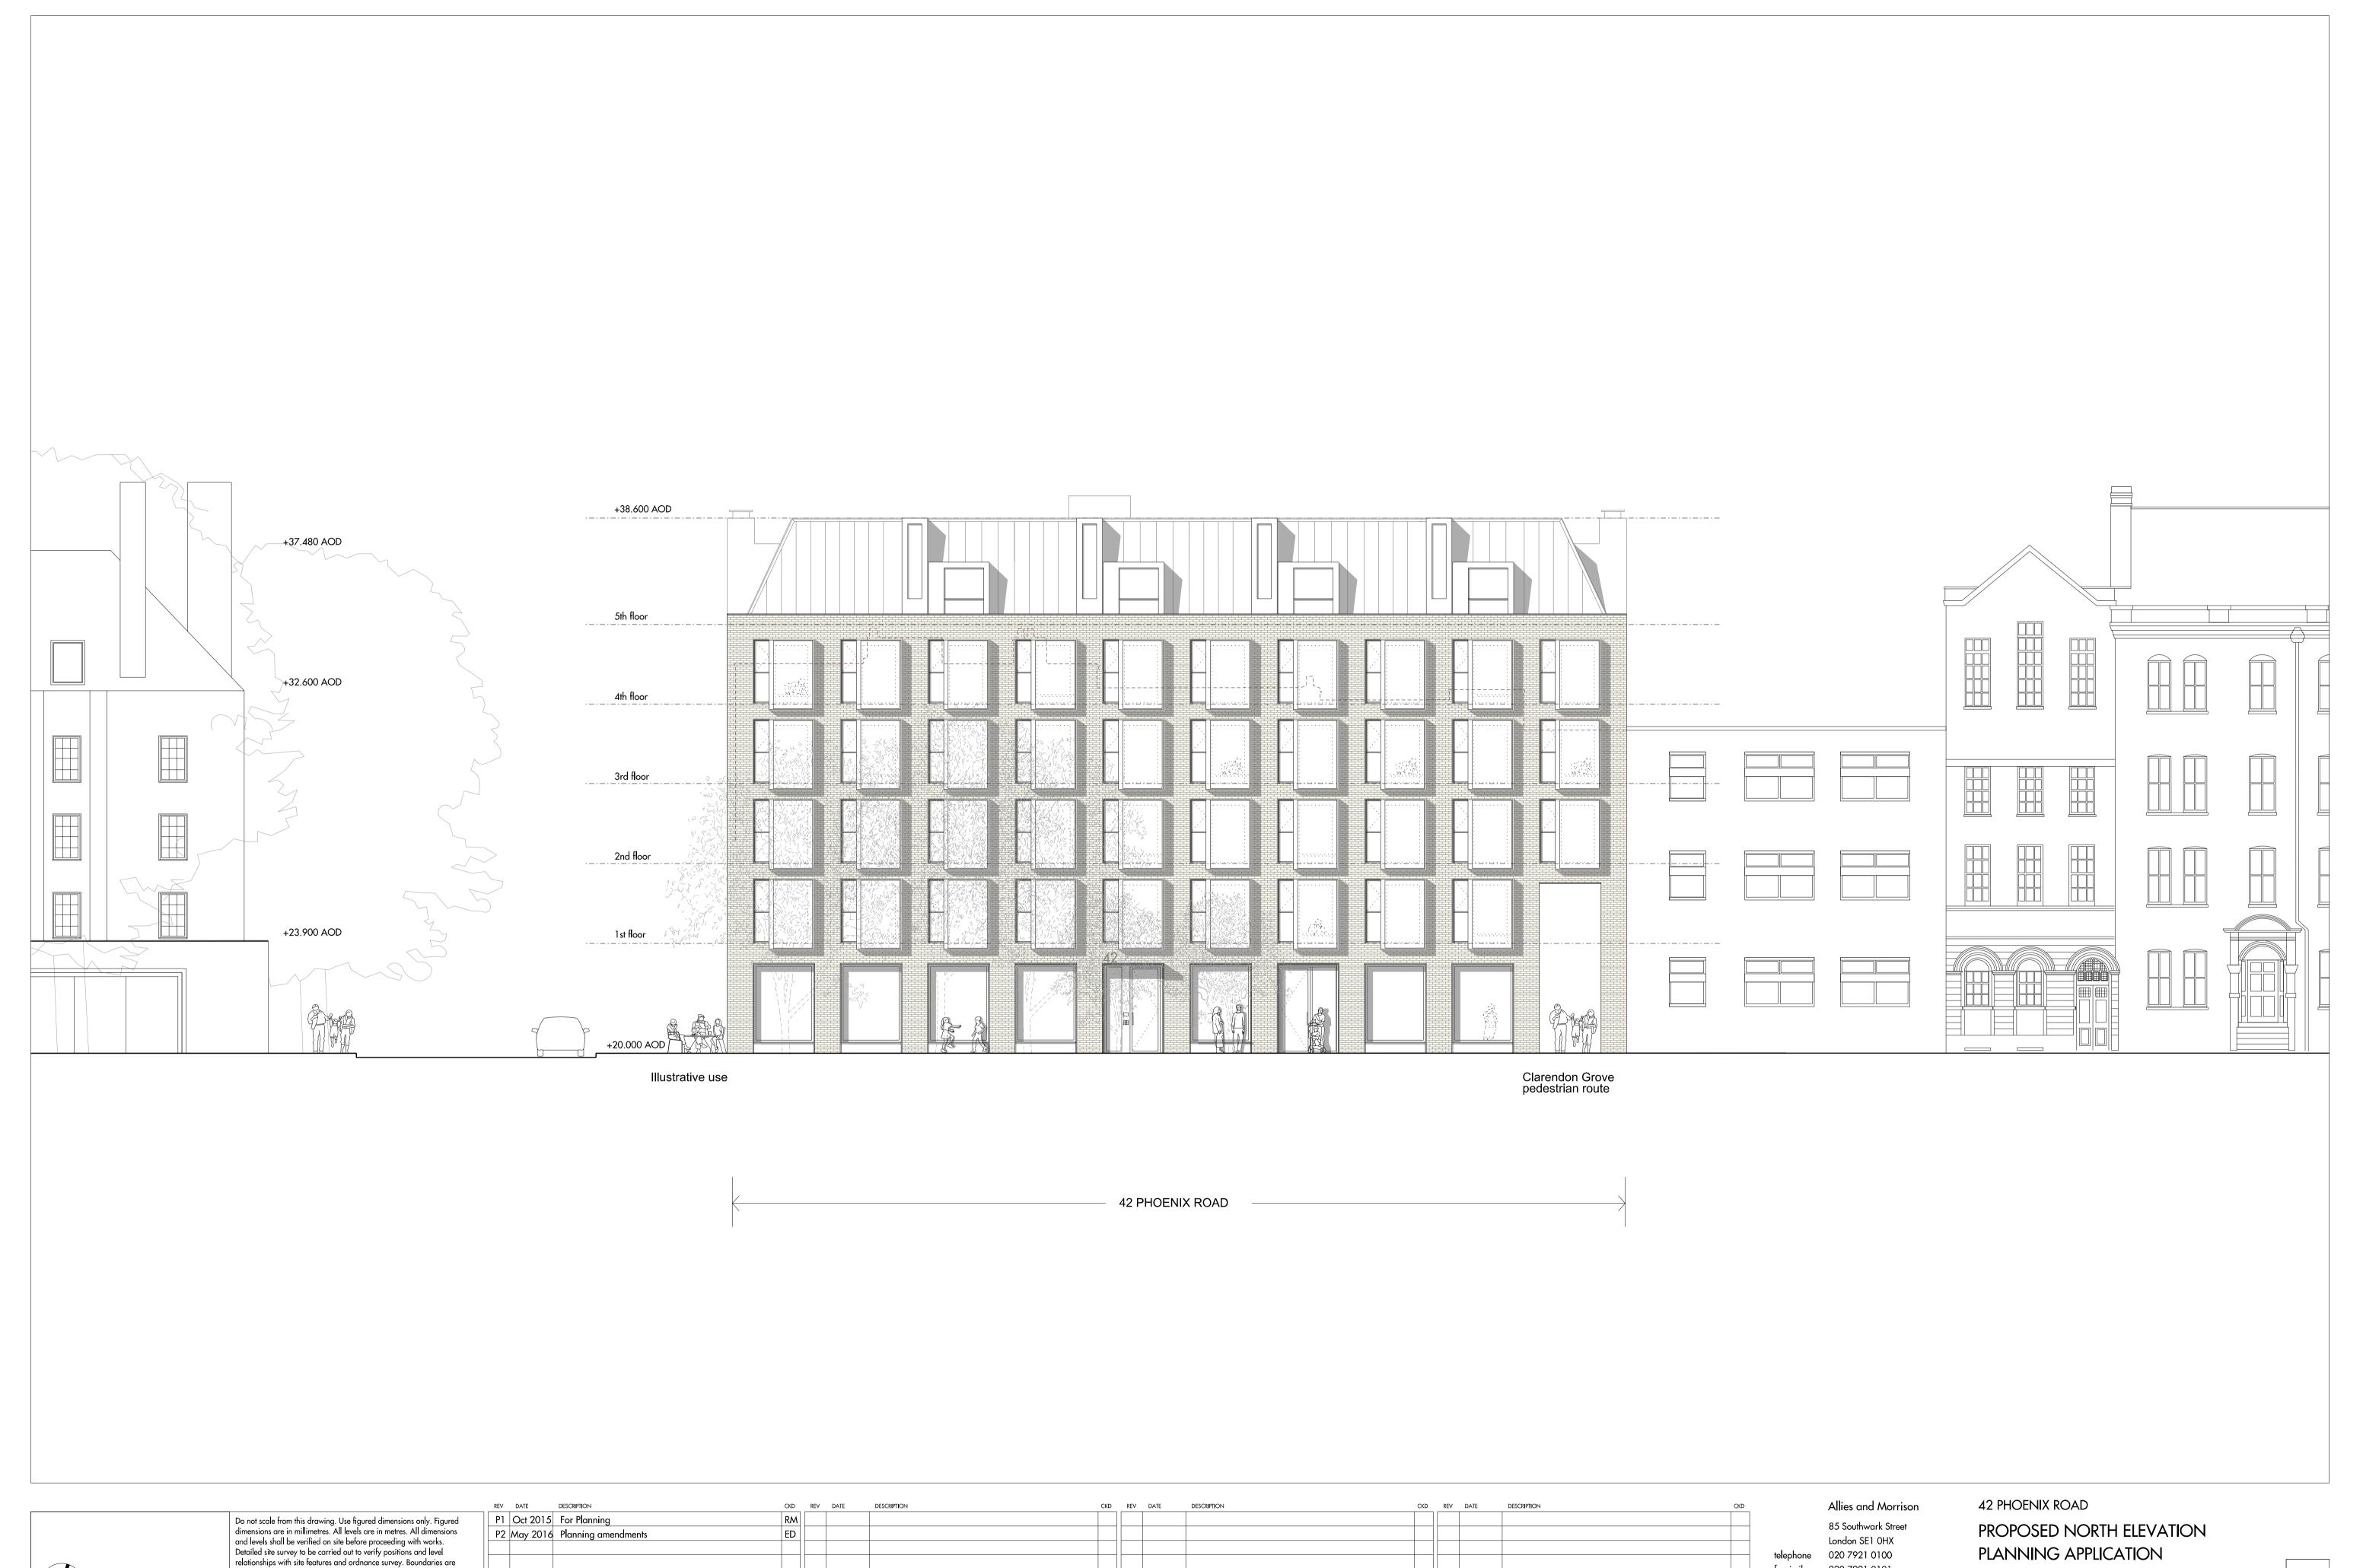

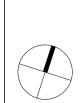

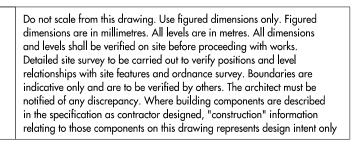

REV DATE DESCRIPTION	CKD REV	DATE DESCRIPTION	CKD REV DATE	DESCRIPTION	CKD REV DATE	DESCRIPTION	CKD
P1 Oct 2015 For Planning	RM						
P1 Oct 2015 For Planning P2 May 2016 Planning amendments	ED						

020 7921 0101 info@alliesandmorrison.com

A&M JOB NO: 988


988_07_202



020 7921 0101 info@alliesandmorrison.com

988_07_203 A&M JOB NO: 988



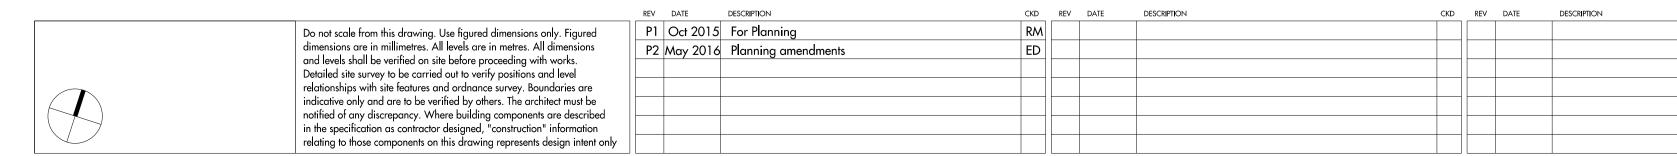

Allies and Morrison

85 Southwark Street
London SE1 OHX

telephone 020 7921 0100
facsimile 020 7921 0101
email info@alliesandmorrison.com

A&M JOB NO: 988

42 PHOENIX ROAD
PROPOSED SOUTH ELEVATION
PLANNING APPLICATION
988_07_204



Do not scale from this drawing. Use figured dimensions only. Figured dimensions are in millimetres. All levels are in metres. All dimensions and levels shall be verified on site before proceeding with works. Detailed site survey to be carried out to verify positions and level relationships with site features and ordnance survey. Boundaries are indicative only and are to be verified by others. The architect must be notified of any discrepancy. Where building components are described in the specification as contractor designed, "construction" information relating to those components on this drawing represents design intent only

info@alliesandmorrison.com

988_07_205 A&M JOB NO: 988