



**Do Not Scale**  
 Use only written dimensions. All dimensions must be verified prior to the works being put into hand and any discrepancies reported to the originator.

Health And Safety Information			
	Details	Initials	Date
Asbestos Survey			
Structural Check/Lifting & Handling			
Site Survey			
Access and Egress/Site Compound			
Hazards Identified			

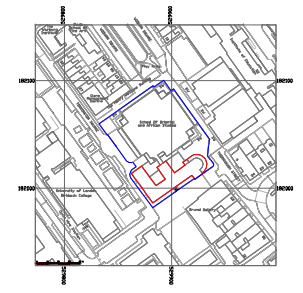


Location Plan  
 N.T.S  
 General Notes

Proposed Photovoltaic Cells are situated at low level behind the parapet wall and cannot be seen

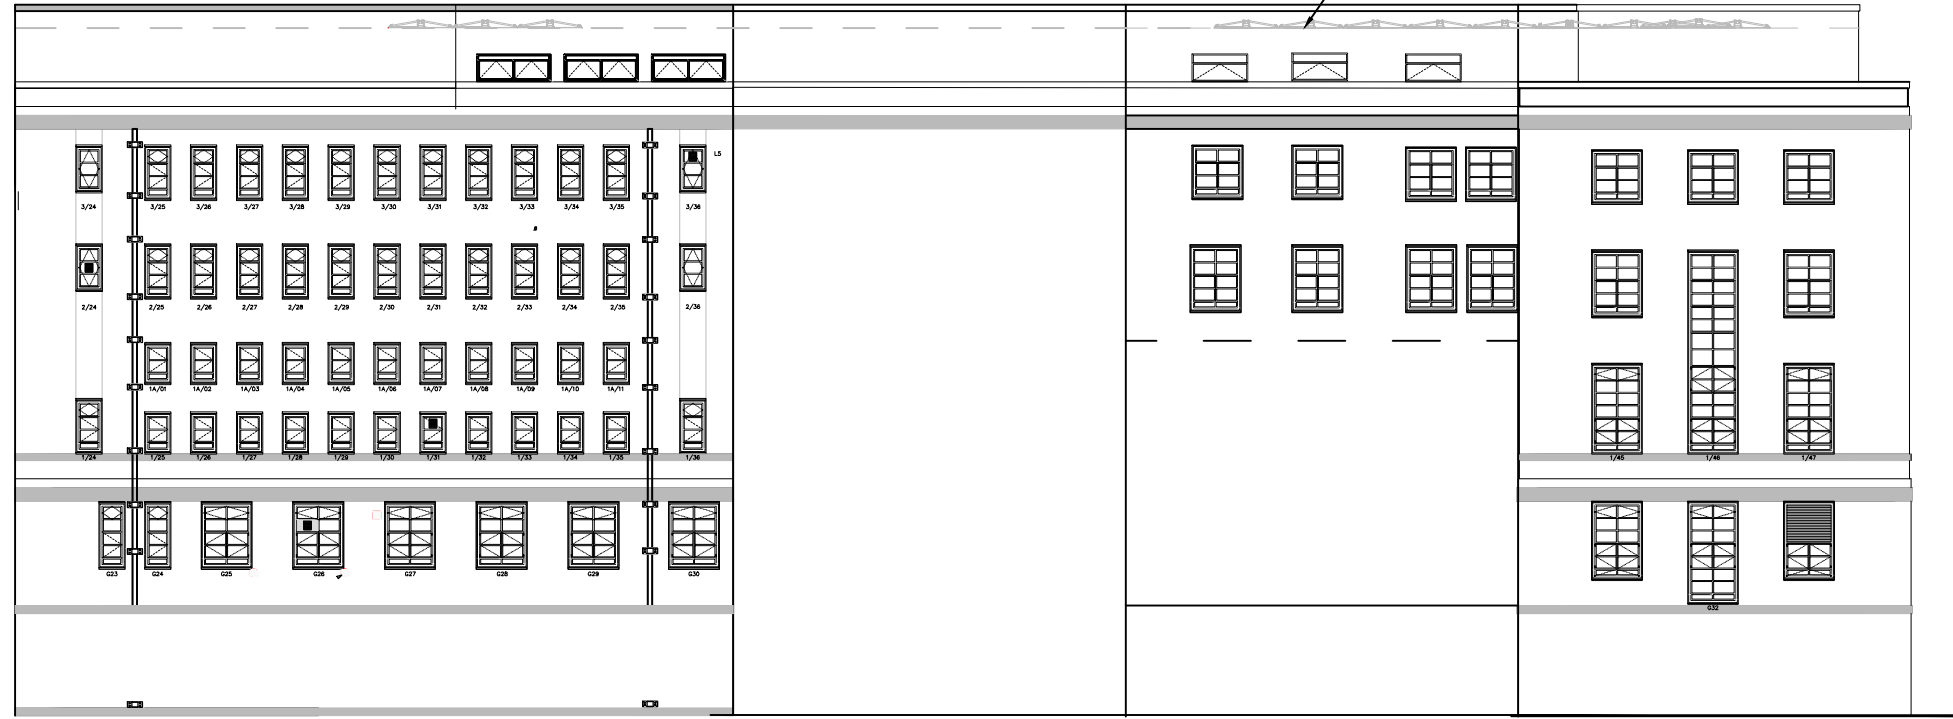

North West Elevation Proposed

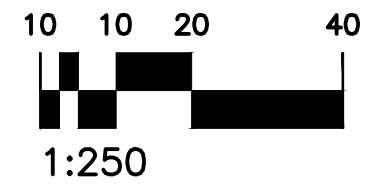

Rev.	Details of Revision	Date	Sign

Client:  
 School of Oriental and African Studies



Euston Tower 286 Euston Road London  
 NW1 3AT  
 Tel. +44(0)20 7121 2121  
 Fax. +44(0)20 7121 2020

Project:  
 Installation of Photovoltaic Cells at Holden Building, SOAS.

Ref:

Drawing No:  
 5150627.010

Title:  
 Holden Building Proposed North West Elevation

Scale: 1:250	Drawn: GS	Checked: LF	Co-ord chk:
Original Size: A3	Date: JUL16	Date: JUL16	Date:
Status: Planning			