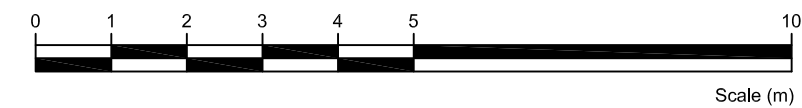
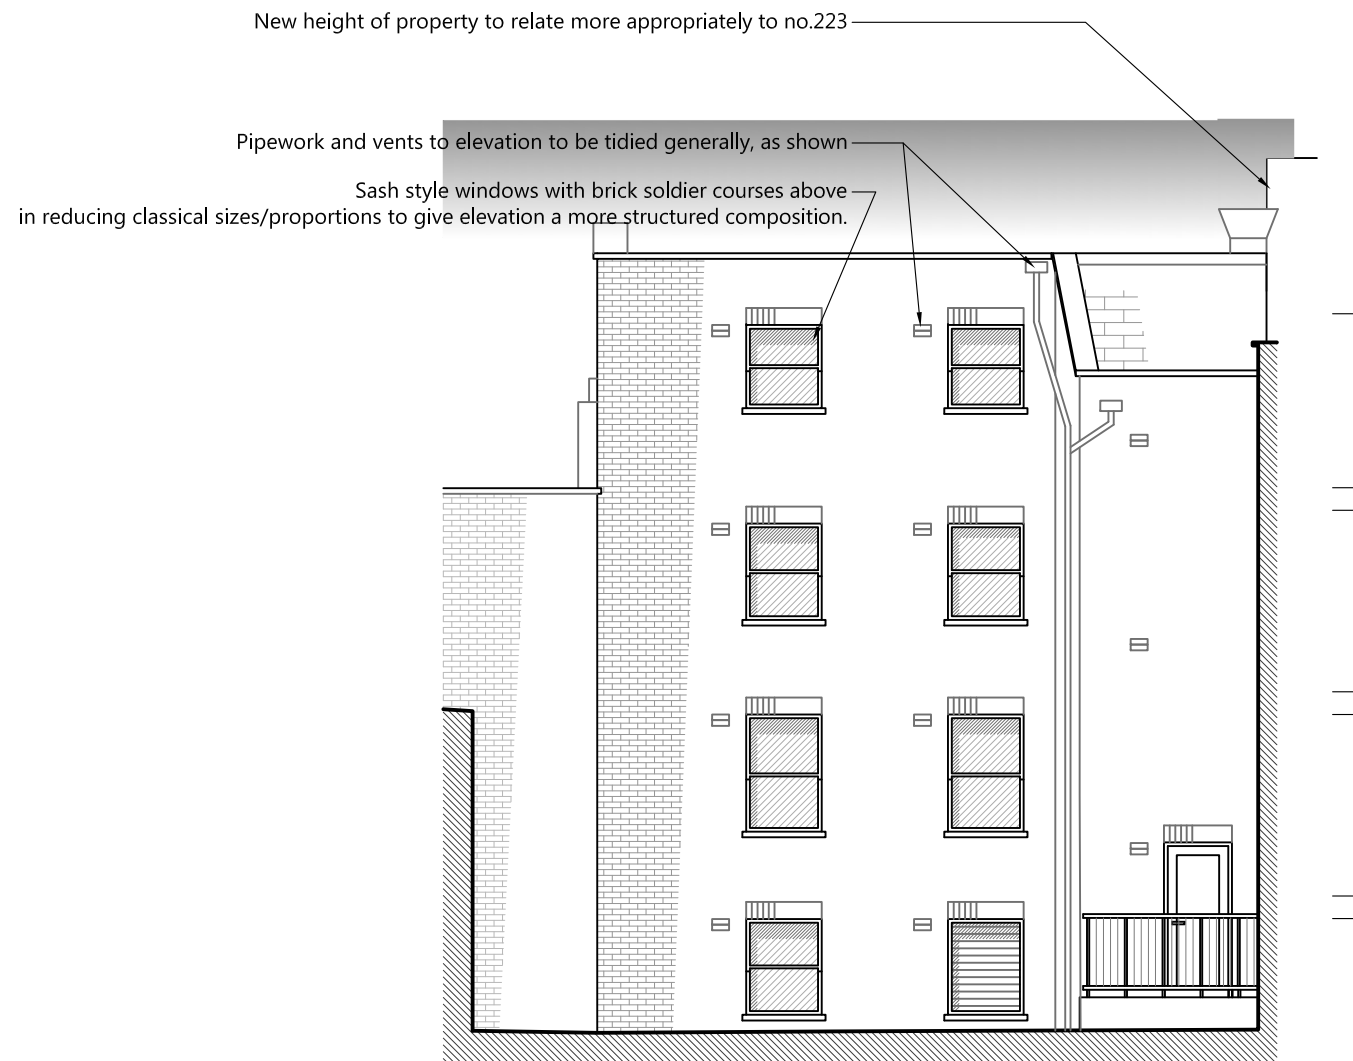

 Fresson & Tee CHARTERED SURVEYORS 1 SANDWICH STREET LONDON WC1H 9PF Tel: (020) 7391 7100 Fax: (020) 7391 7121	NOTES: ALL SCALES/DIMENSIONS FOR PLANNING PURPOSES ONLY - TBC ON-SITE.		DRAWING TITLE Front Elevation as Proposed	PROJECT NAME Alterations	DATE July. 2016
	revB Amended 21.04.15 revC Drawing amended 15.10.15 revD Amended 01.04.16 revE Amended 04.07.16	ADDRESS 225 Kentish Town Road London NW5 2JU	CLIENT Create REIT Ltd	SCALE 1:100 @ A3	DRAWING NO. 22209-P07 rev E



48.000m AD
Elevation 2 (Rear)


NOTES:		
ALL SCALES/DIMENSIONS FOR PLANNING PURPOSES ONLY.		
revA	Amended	04.07.16
Rear Elevation as Proposed		
225 Kentish Town Road London NW5 2JU		
Alterations	July. 2016	1:100 @ A3
Create REIT Ltd	22209-P08 revA	
 1 SANDWICH STREET LONDON WC1H 9PF Tel: (020) 7391 7100 Fax: (020) 7391 7121		

Roof changed to double pitched mansard with dormers extending below the parapet line, as traditionally set out

New ambulant compliant stairs throughout the property in accordance with Building Regulations

Section A-A

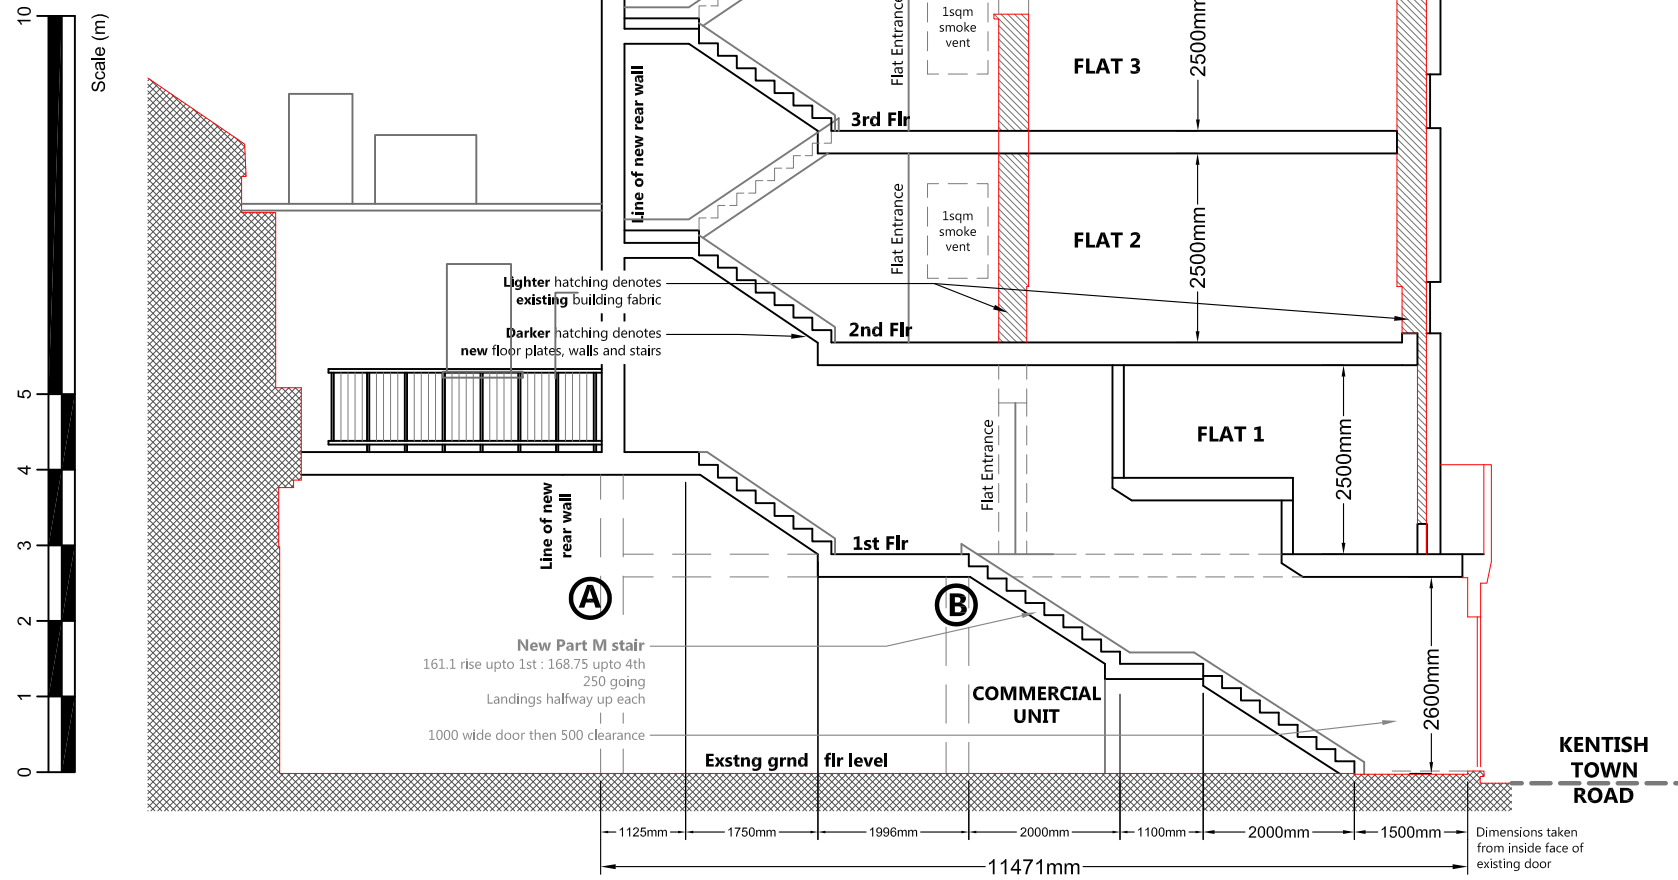Refer also to plan.
Subject to Structural Engineer's details.



NOTES:

ALL SCALES/DIMENSIONS FOR PLANNING PURPOSES ONLY.

revA	Amended	04.07.16
------	---------	----------

DRAWING TITLE
Rear/Flank Elevation as Proposed

ADDRESS
**225 Kentish Town Road
London NW5 2JU**


PROJECT NAME Alterations	DATE July. 2016
	SCALE 1:100 @ A3

CLIENT Create REIT Ltd	DRAWING NO. 22209-P09 revA
----------------------------------	--



1 SANDWICH STREET
LONDON WC1H 9PF
Tel: (020) 7391 7100 Fax: (020) 7391 7121

NOTES:
ALL SCALES/DIMENSIONS FOR PLANNING PURPOSES ONLY.

revA	Amended	04.07.16
DRAWING TITLE Section A-A as Proposed		
ADDRESS 225 Kentish Town Road London NW5 2JU		
PROJECT NAME Alterations	DATE July. 2016	SCALE 1:100 @ A3
CLIENT Create REIT Ltd	DRAWING NO. 22209-P10 revA	
 1 SANDWICH STREET LONDON WC1H 9PF Tel: (020) 7391 7100 Fax: (020) 7391 7121		

