
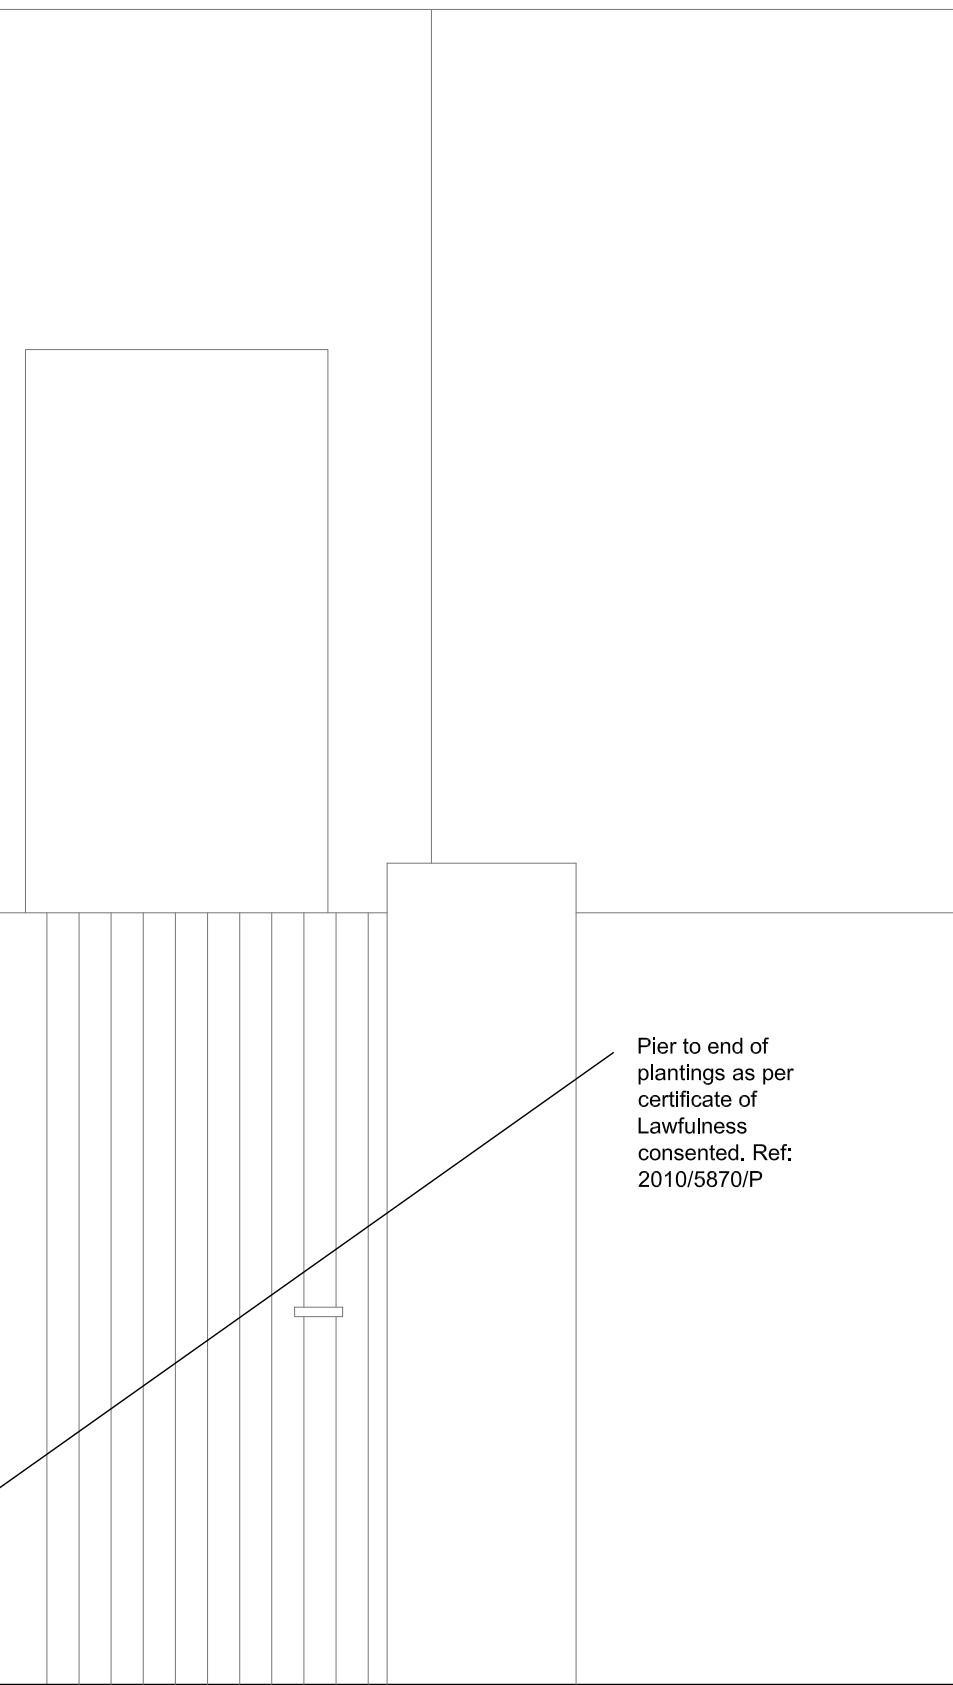
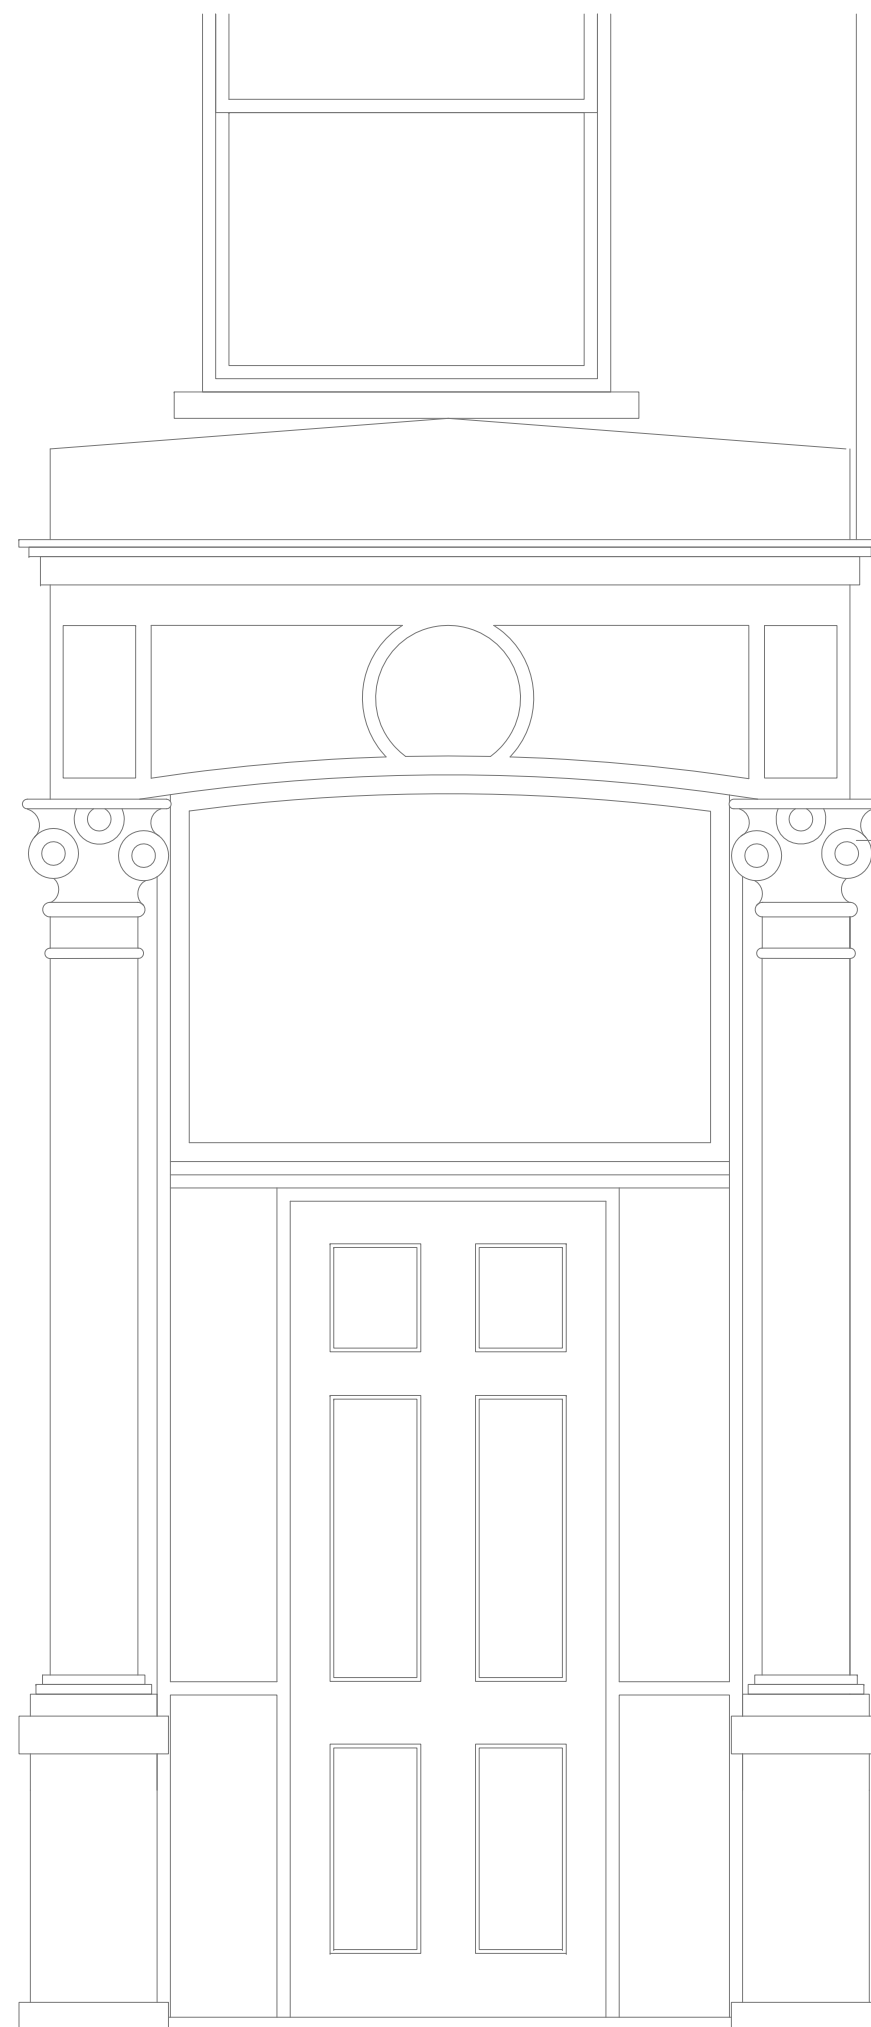
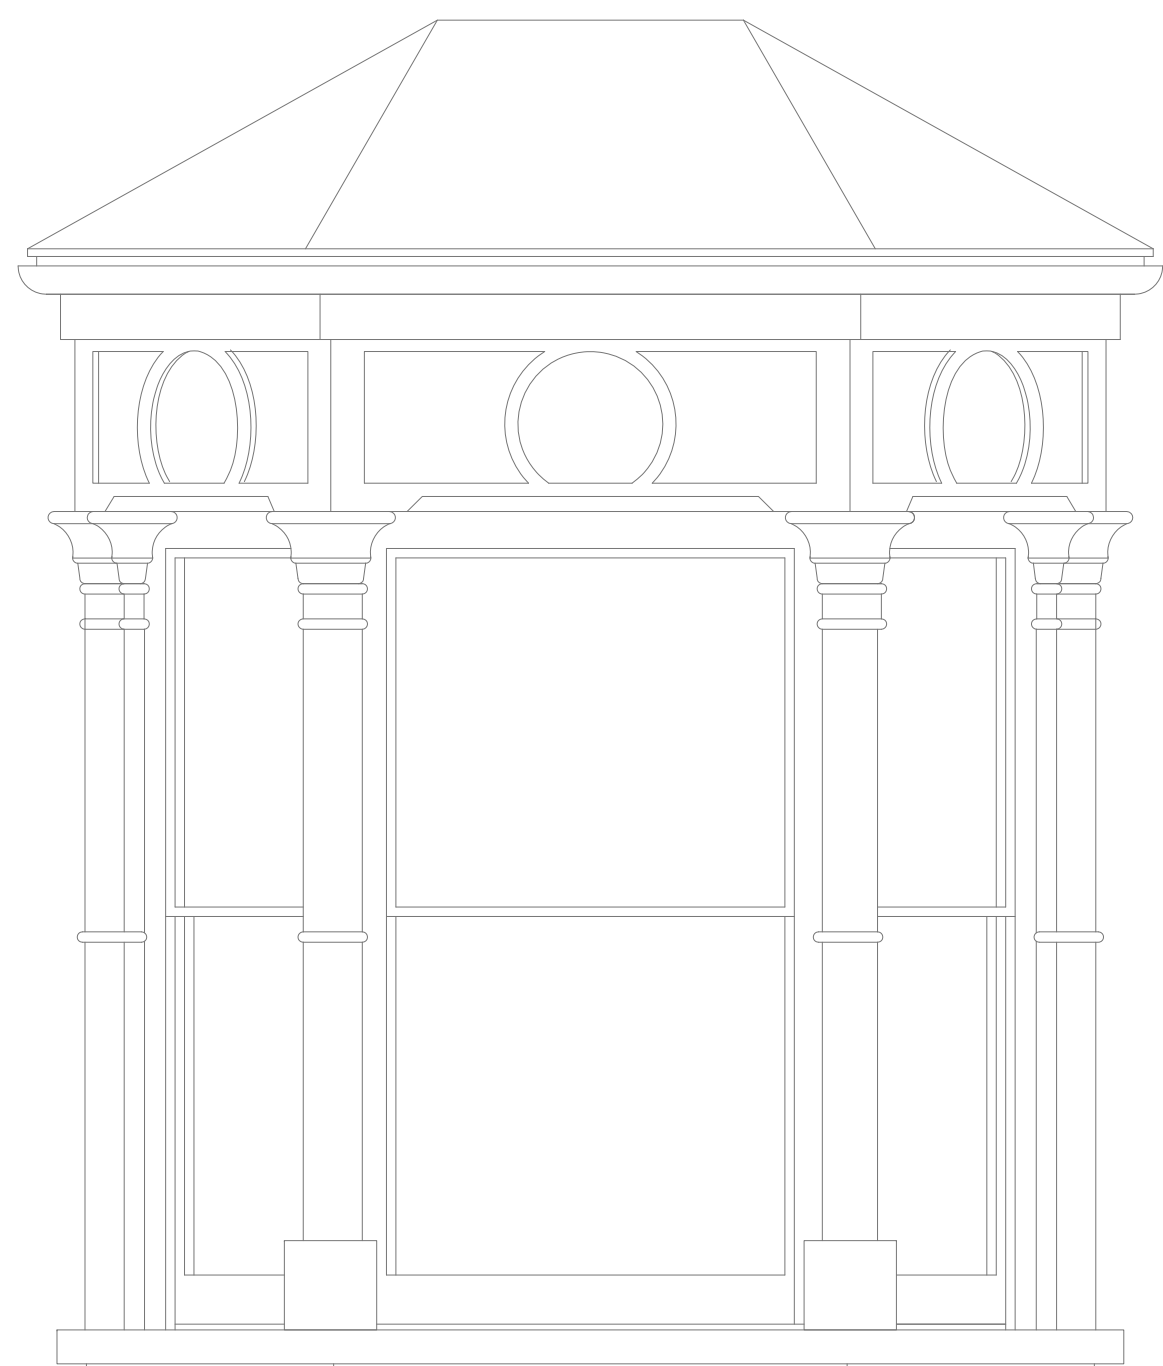
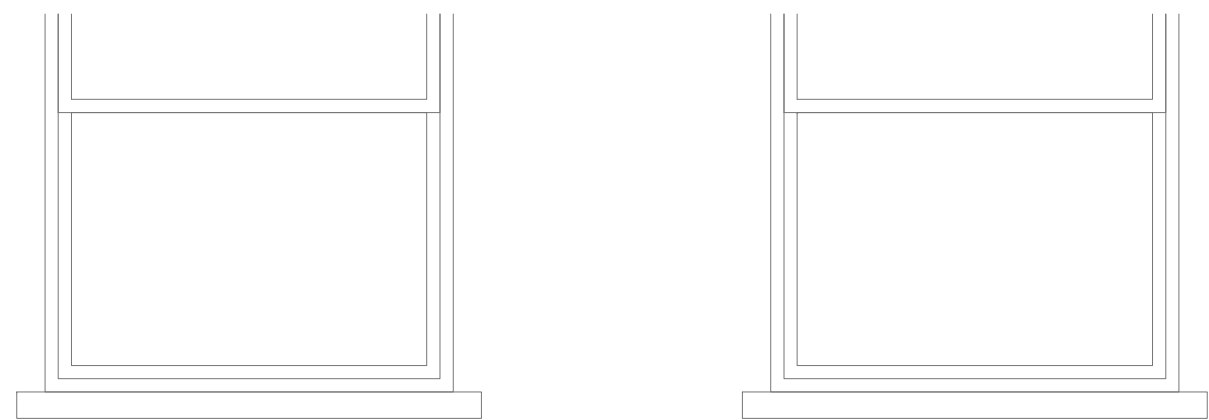


HOUSEHOLDER  
PLANNING  
APPLICATION

Ref: 2010/5870/P  
Date: 16-11-2010

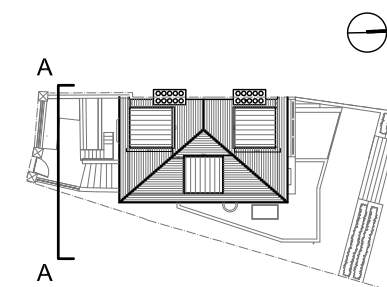

Refuse and recycling storage beyond front hedge as per certificate of Lawfulness consented. Ref: 2010/5870/P

Pier to end of plantings as per certificate of Lawfulness consented. Ref: 2010/5870/P

FRONT ELEVATION (A)

<b>Martin Evans Architects</b> 18 Charlotte Road London EC2A 3PB tel 020 7729 2474	
<b>JOB</b> 105 South Hill Park NW3 2SP, LONDON	
<b>TITLE</b> EXISTING FRONT ELEVATIONS	
<b>DATE</b>	18.03.13
<b>SCALE</b>	1:20 @ A2
<b>DRAW BY</b>	G.G.
<b>DRAWING NO.</b> SH105-PL-EX-08	