


Note: The general contractor is responsible for the verification of all dimensions on site and the architect is to be informed of any discrepancy. Do not scale from this drawing. Use figured dimensions only. Any reproduction of Ordnance Survey map work, illustrated on this drawing is covered by licence (No. SR151580) issued by the Director General, Ordnance Survey and allows Pascall+Watson Limited ("The Licensee") to copy Ordnance Survey material for their business use. The signed control copy of this drawing is held at the offices of Pascall+Watson Limited.

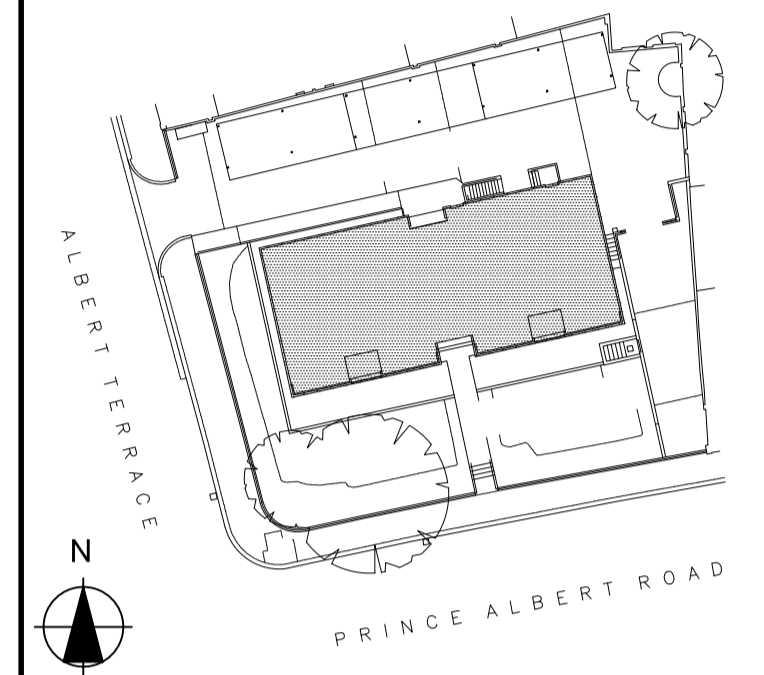

- Key:
- ① Brick
 - ② Concrete
 - ③ Glass wall
 - ⑤ Ventilation louver
 - ⑦ Granite fascia
 - ⑧ Opaque panel

Rev	Drm	Date	Description
A	AP	16.05.13	Issue for Planning
-	CLA	15.03.13	Preliminary Issue

PASCALL+WATSON
 5 Carleon Court 116 Putney Bridge Road London SW15 2NQ
 +44 (0)20 8874 1311 www.pascalls.co.uk



Client
23 PRINCE ALBERT ROAD

Title
EXISTING SOUTH BUILDING ELEVATION

Discipline
Architecture

Checked By
Pascall+Watson architects

Client
ORCH


Originator
P+W

Project Ref.
4731

Discipline
A

Drawing No.
PL005

Revision
A

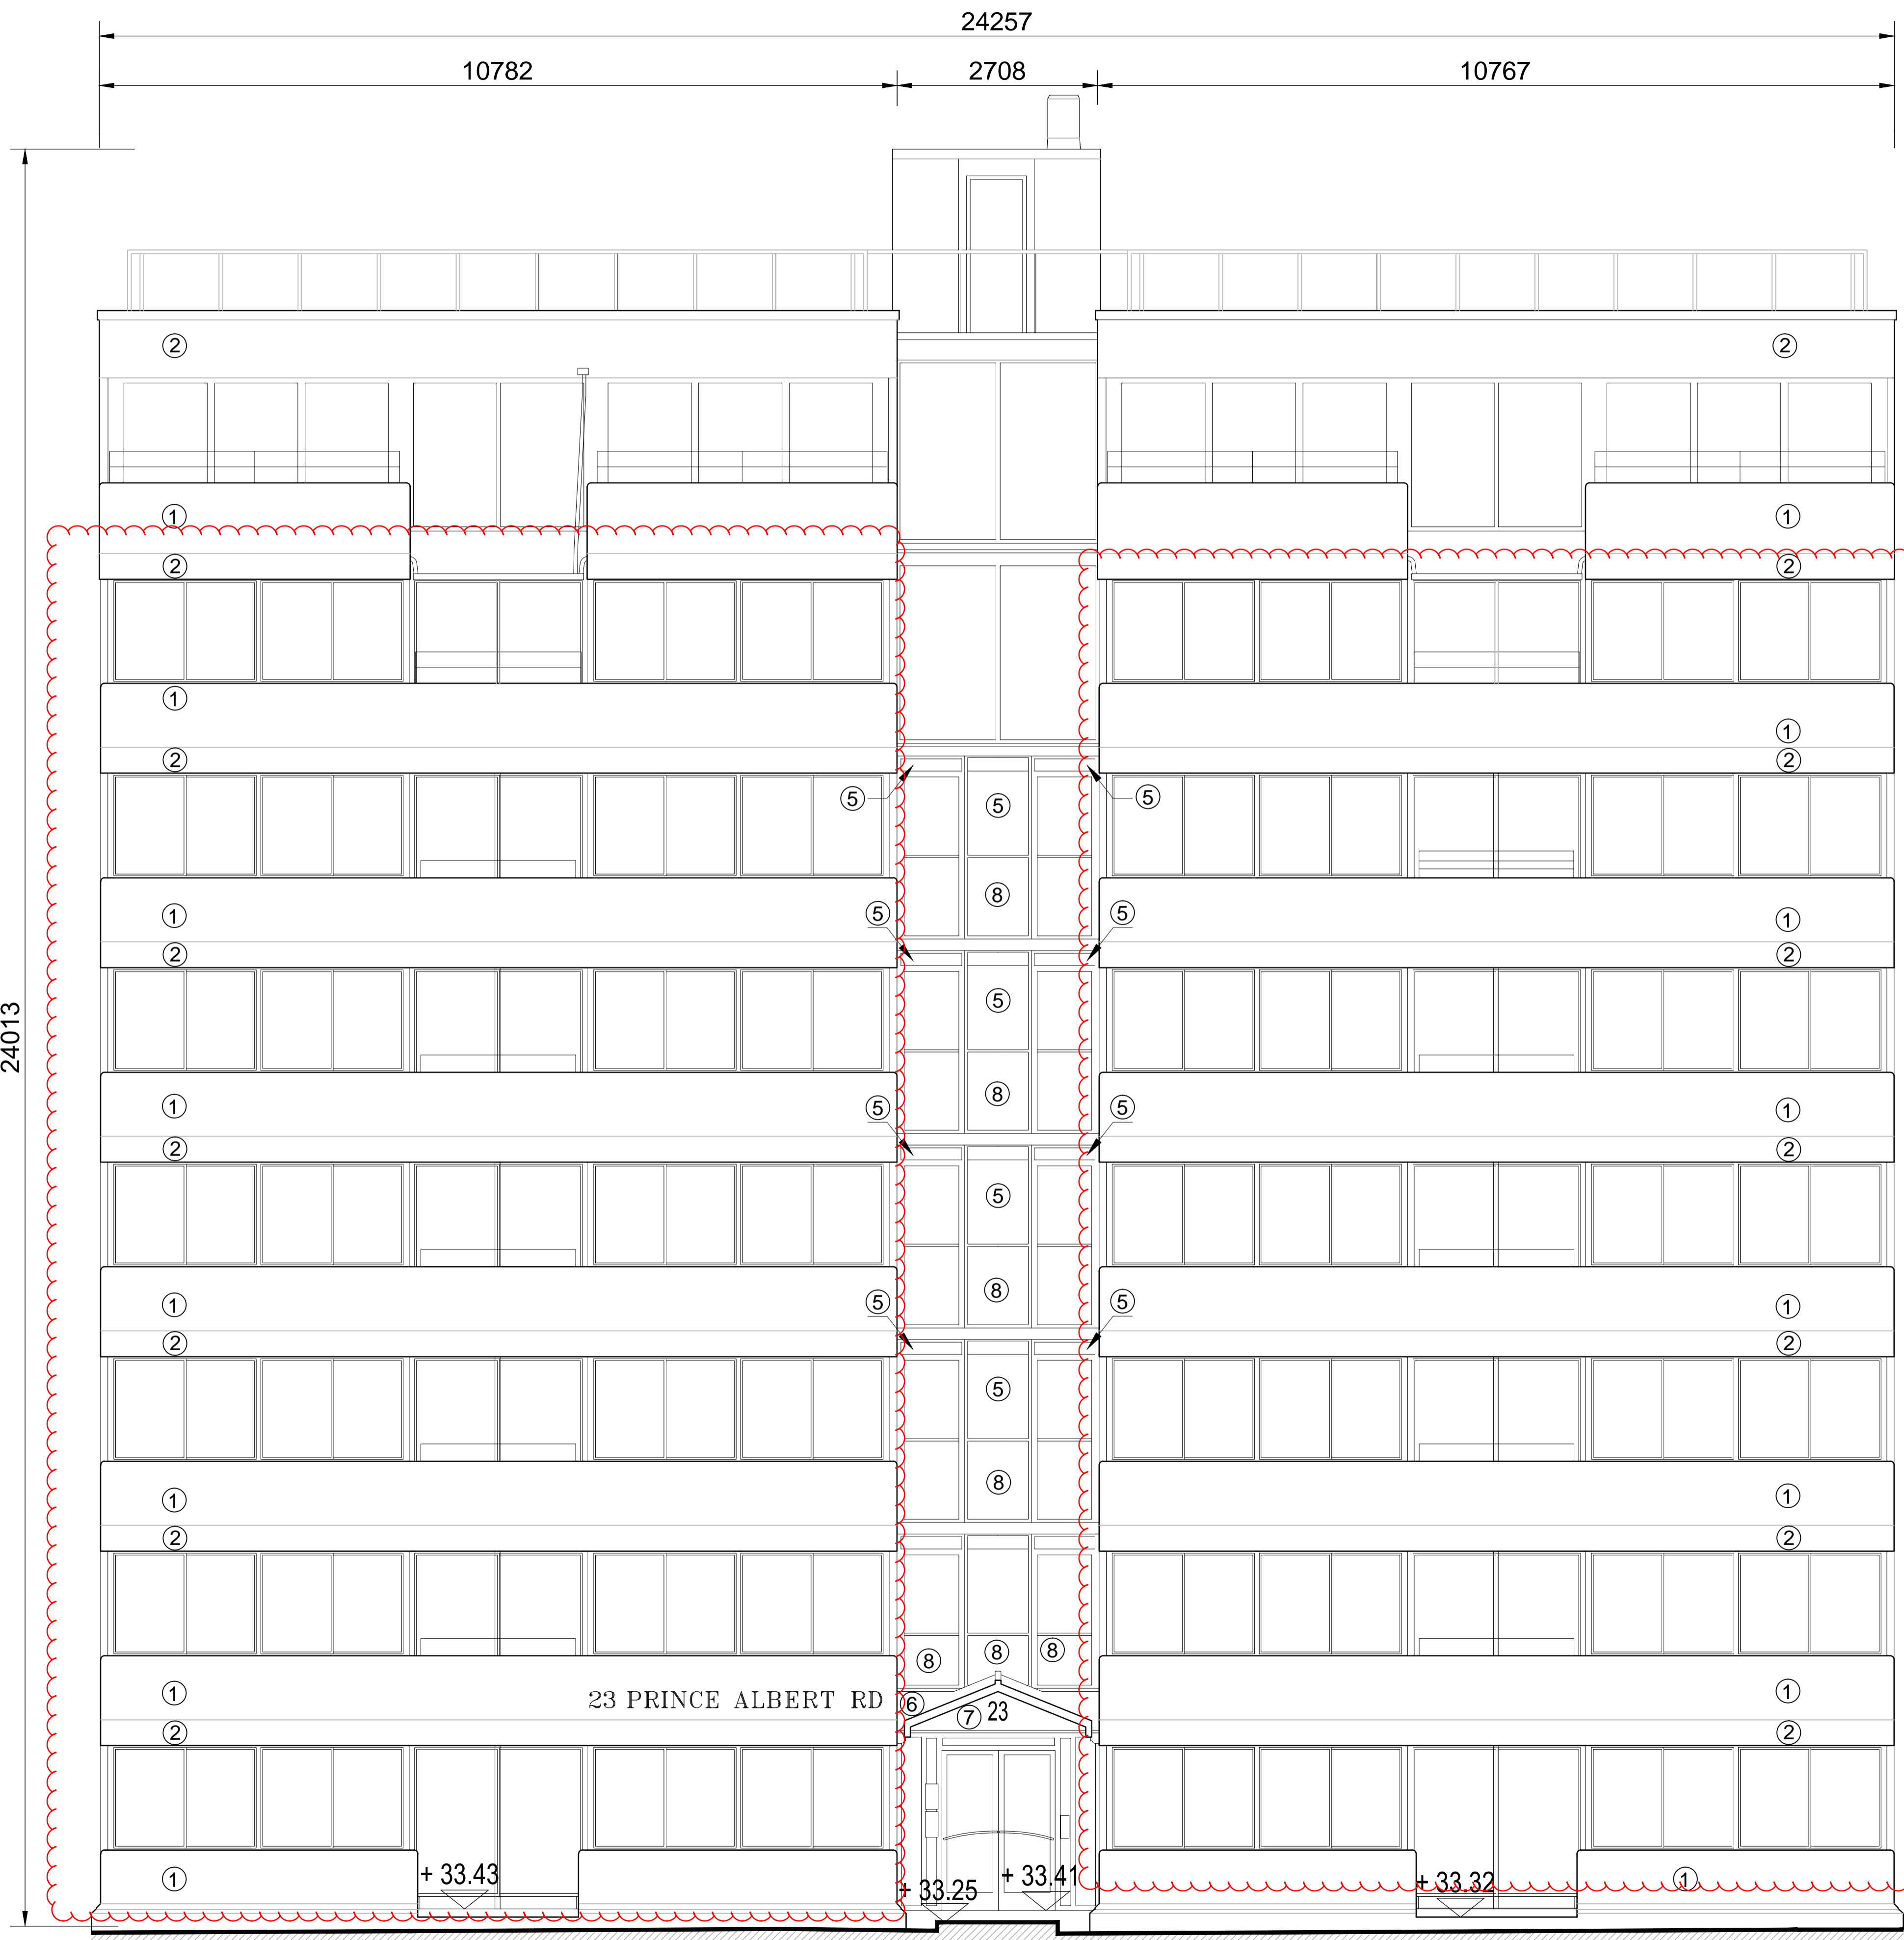

SEVENTH FLOOR LANDING + 51.90

SIXTH FLOOR LANDING + 49.18

FIFTH FLOOR LANDING + 46.56

FOURTH FLOOR LANDING + 43.94

THIRD FLOOR LANDING + 41.31

SECOND FLOOR LANDING + 38.69

FIRST FLOOR LANDING + 36.07

GROUND FLOOR LANDING + 33.44

+55.85

+55.03

+33.50

+33.15

+33.43

+33.25

+33.41

+33.32

1 SOUTH ELEVATION 1:50