



Ordnance Survey (c) Crown Copyright 2014. All rights reserved. Licence number 100022432




EXISTING SITE PLAN (1:1000 @ A1)

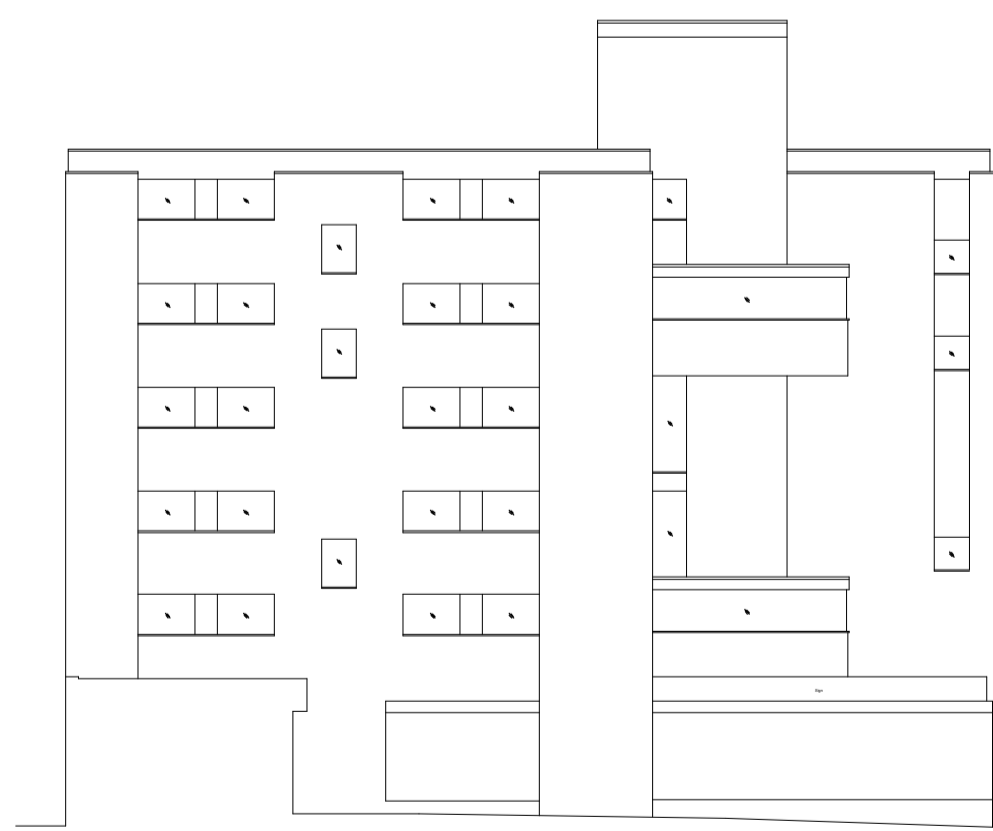

EXISTING BLOCK PLAN (1:200 @ A1)

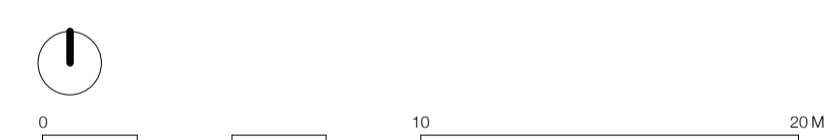

EXISTING ELEVATIONS OF SURROUNDING BUILDING (1:200 @ A1)

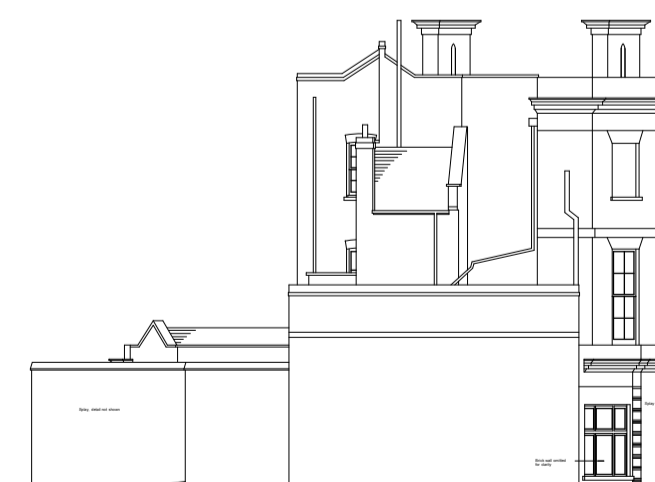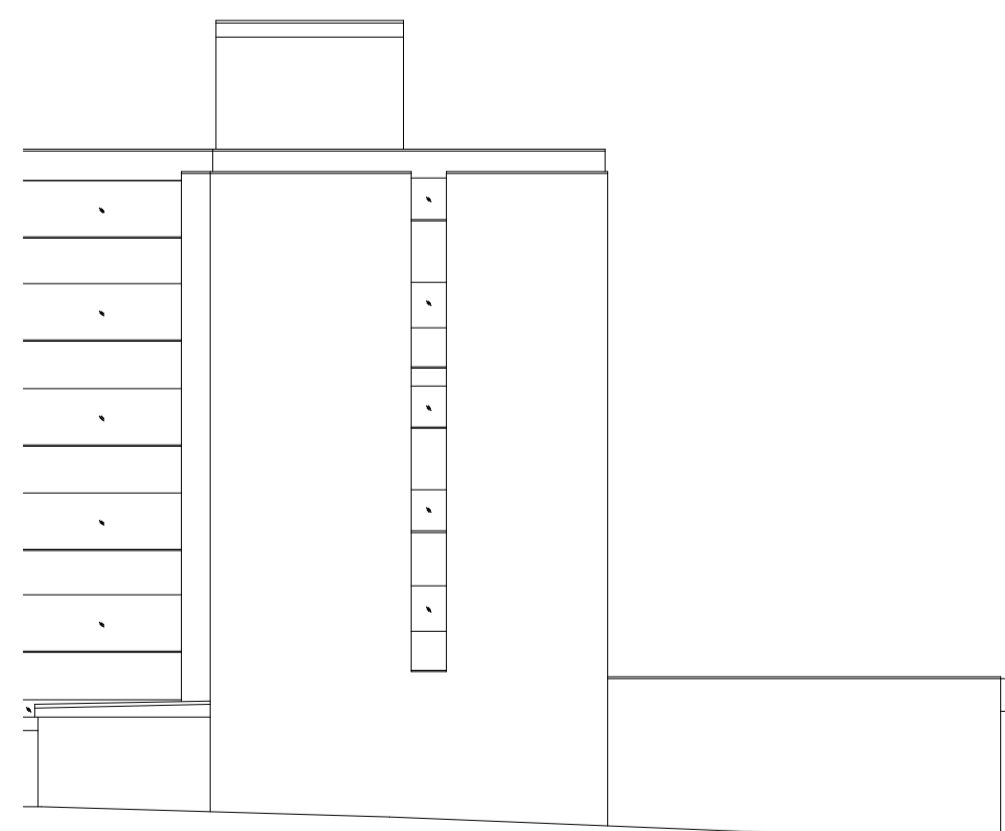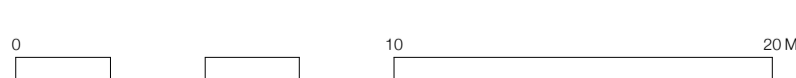

KEY:
 SITE BOUNDARY

STATUS: PLANNING
 SCALE: 1:1000 & 1:500 @ A1
 DATE: MARCH 2016

DRAWING NO: 1601_P_100
 TITLE: EXISTING SITE PLAN, BLOCK PLAN, & ELEVATIONS
 PROJECT: MALDEN ROAD, LONDON

jpa john pardey architects
 beck farm studio . st leonards road . east end
 lymington . hampshire . SO41 5SR
 t 01590 626 465 mail@johnpardeyarchitects.com
 r 01590 626 547 www.johnpardeyarchitect.com