

PLANNING

Address: **258 KILBURN HIGH ROAD,
KILBURN, LONDON
NW6 2BR**

Project: **Proposed Development**

Client: *

Date: **July 2015**



F:\ACAD\258 Kilburn Rd\258 Kilburn Road - July 2015.DWG

REV.

| ISSUE | DATE |
|-----------|------------|
| 11 | 27/07/2016 |

EXISTING BASEMENT FLOOR PLAN

Scale 1:50 @ A3

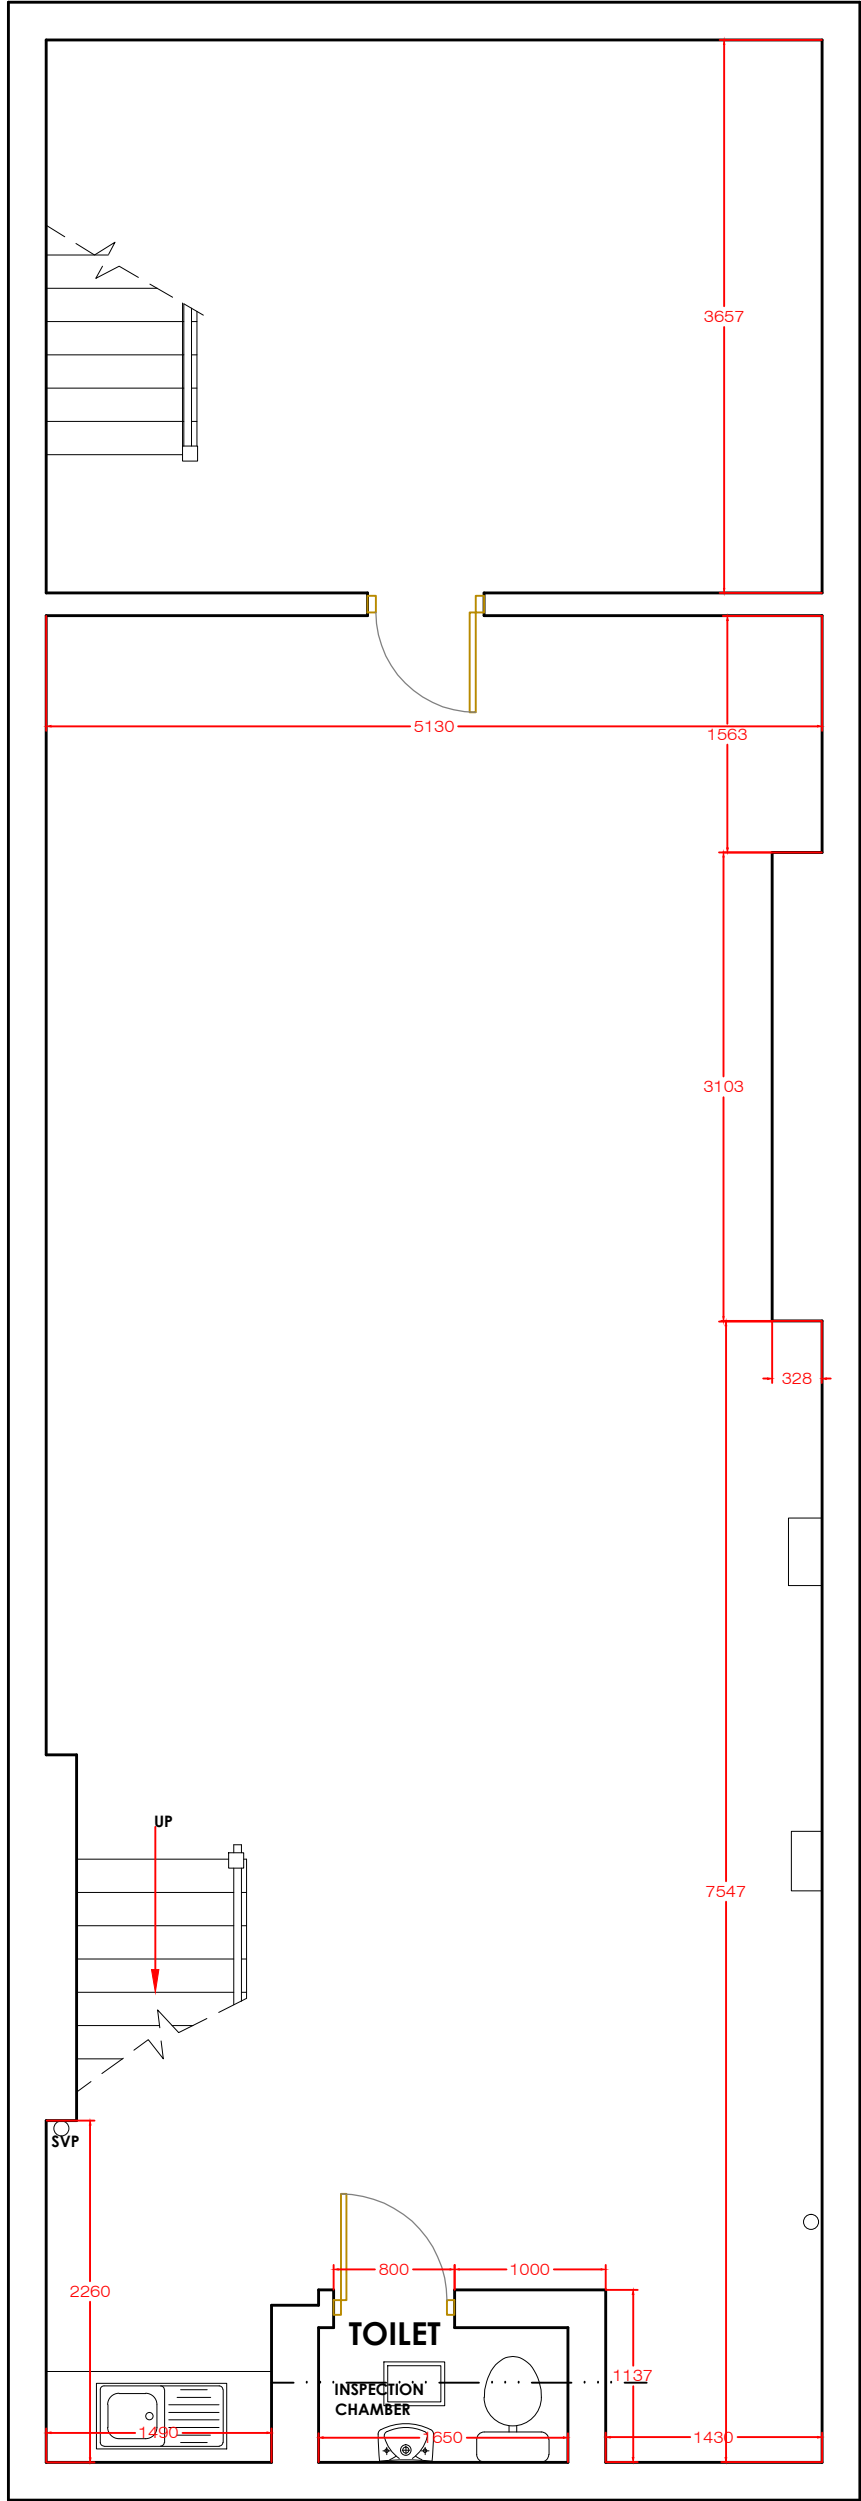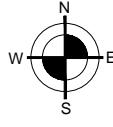

EXISTING BASEMENT FLOOR PLAN



Preliminary

Client: *

Project: 258 KILBURN HIGH ROAD, KILBURN, LONDON NW6 2BR

Drawing Title: EXISTING FLOOR PLAN



E RILEY ASSOCIATES
 CHARTERED SURVEYORS
 8 HUXLEY PLACE
 PALMERS GREEN, LONDON N13 5SU

| | |
|-------------------|---|
| Scale: 1:50 of A3 | CAD Filename: H:\Acad\258 Kilburn High Rd\258 Kilburn High Rd - July 2015.Dwg |
| Date: July 2015 | Drawing No: 1407-P01 |
| | Revision: |

© COPYRIGHT

EXISTING GROUND FLOOR PLAN

Scale 1:50 @ A3

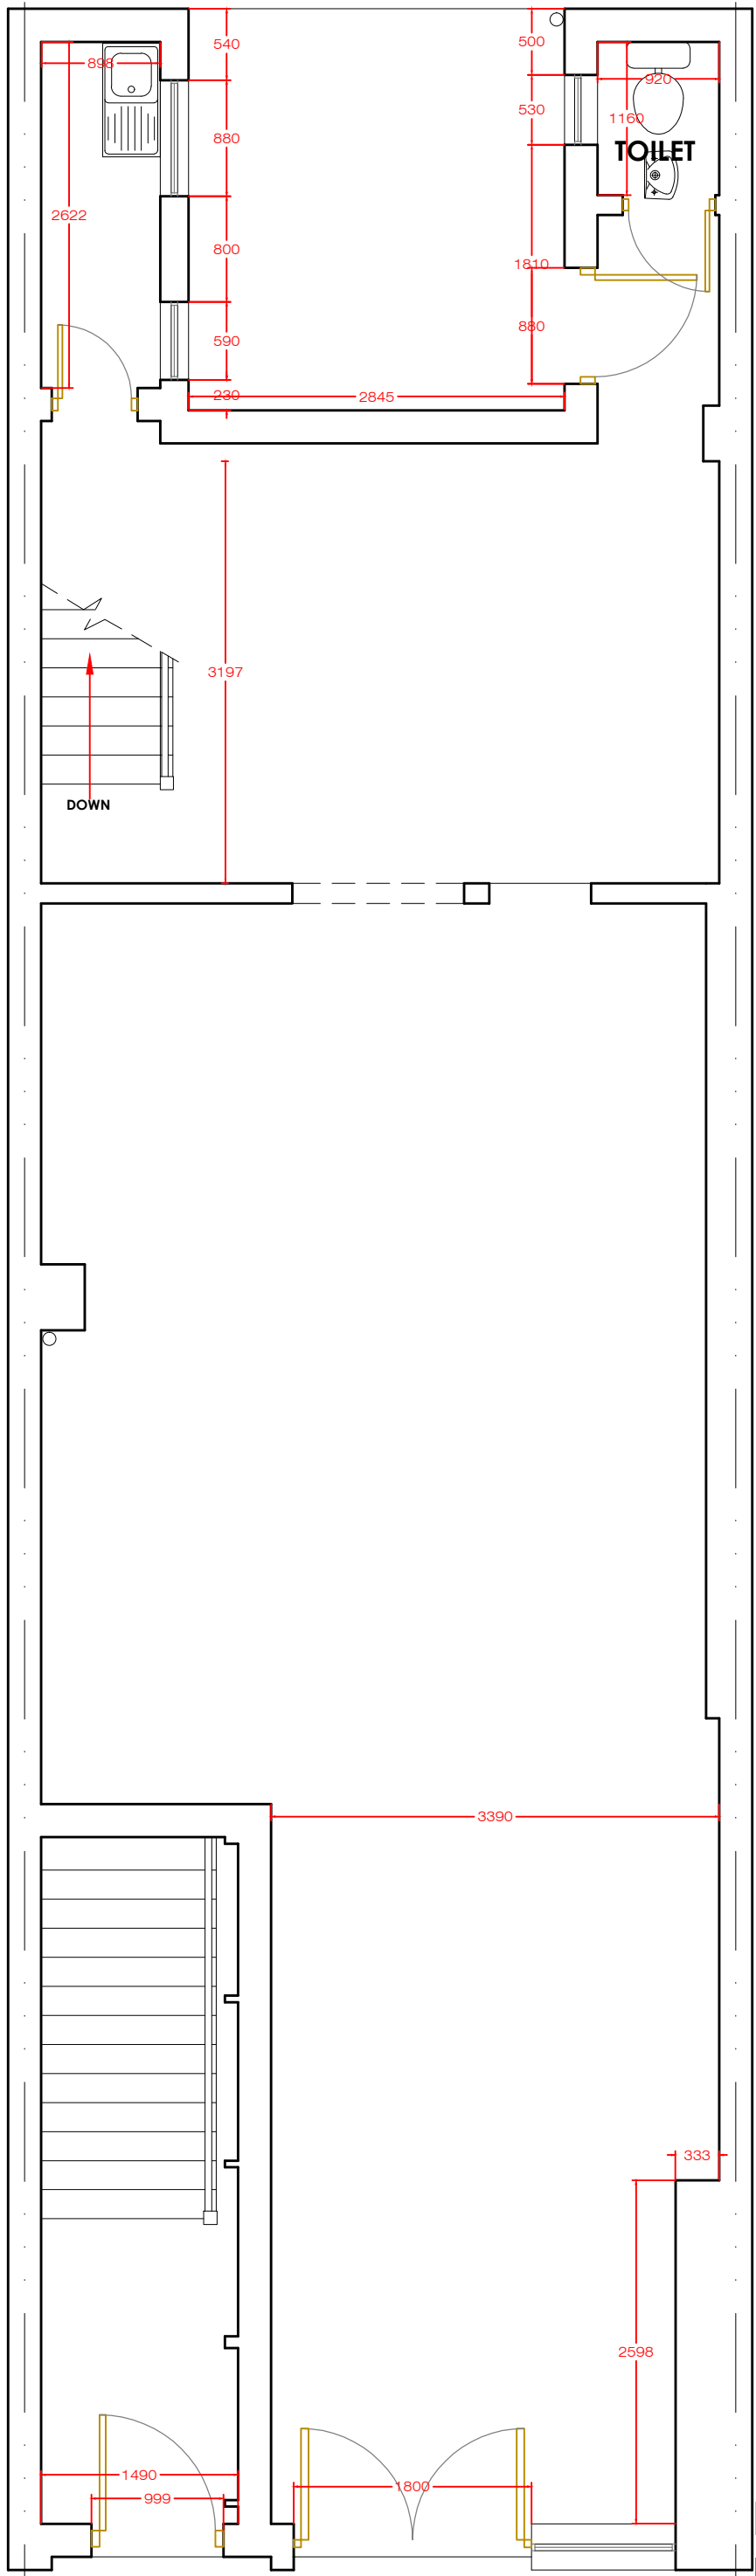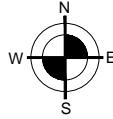

EXISTING GROUND FLOOR PLAN



Preliminary

Client: .

Project: 258 KILBURN HIGH ROAD, KILBURN, LONDON NW6 2BR

Drawing Title: EXISTING GROUND FLOOR PLAN


E RILEY ASSOCIATES
 CHARTERED SURVEYORS
 8 HUXLEY PLACE
 PALMERS GREEN, LONDON N13 5SU
 © COPYRIGHT

| | |
|-------------------|---|
| Scale: 1:50 of A3 | CAD Filename: H:\Acad\258 Kilburn High Rd\258 Kilburn High Rd - July 2015.Dwg |
| Date: July 2015 | Drawing No: 1407-P02 |
| | Revision: |

© COPYRIGHT

EXISTING SECTION & ELEVATION


Scale 1:100 & @ A3

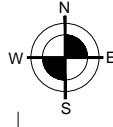

**EXISTING
FRONT
ELEVATION**

**EXISTING
REAR
ELEVATION**

**EXISTING
FLANK
ELEVATION**

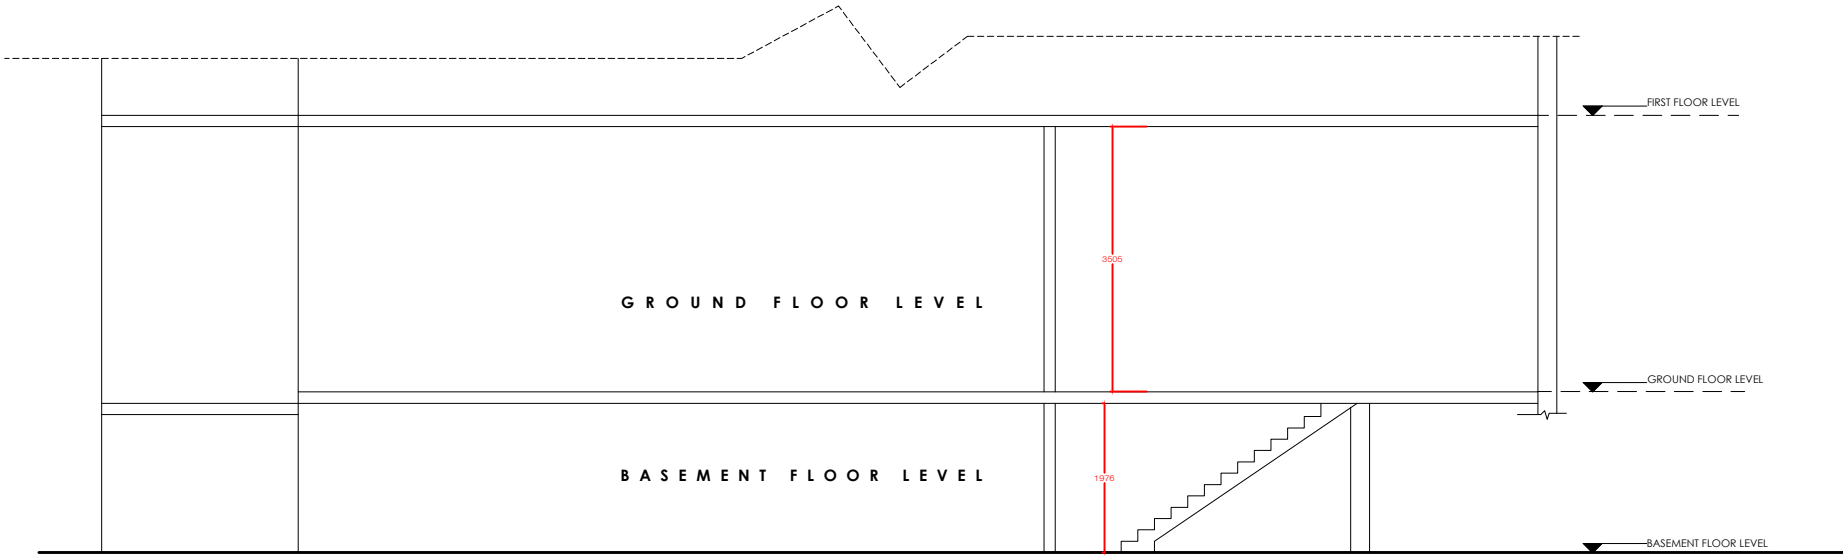

EXISTING SECTION



Preliminary

Client: .

Project: 258 KILBURN HIGH ROAD,
KILBURN, LONDON NW6 2BR

Drawing Title: EXISTING SECTION & FRONT ELEVATION

E RILEY ASSOCIATES
CHARTERED SURVEYORS
8 HUXLEY PLACE
PALMERS GREEN, LONDON N13 5SU



© COPYRIGHT

| | |
|-------------------|---|
| Scale: 1:100 @ A3 | CAD Filename: H:\Acad\258 Kilburn High Rd\258 Kilburn High Rd - July 2015.Dwg |
| Date: July 2015 | Drawing No: 1407-P03 |
| | Revision: |

© COPYRIGHT

PROPOSED BASEMENT FLOOR PLAN

Scale 1:50 @ A3

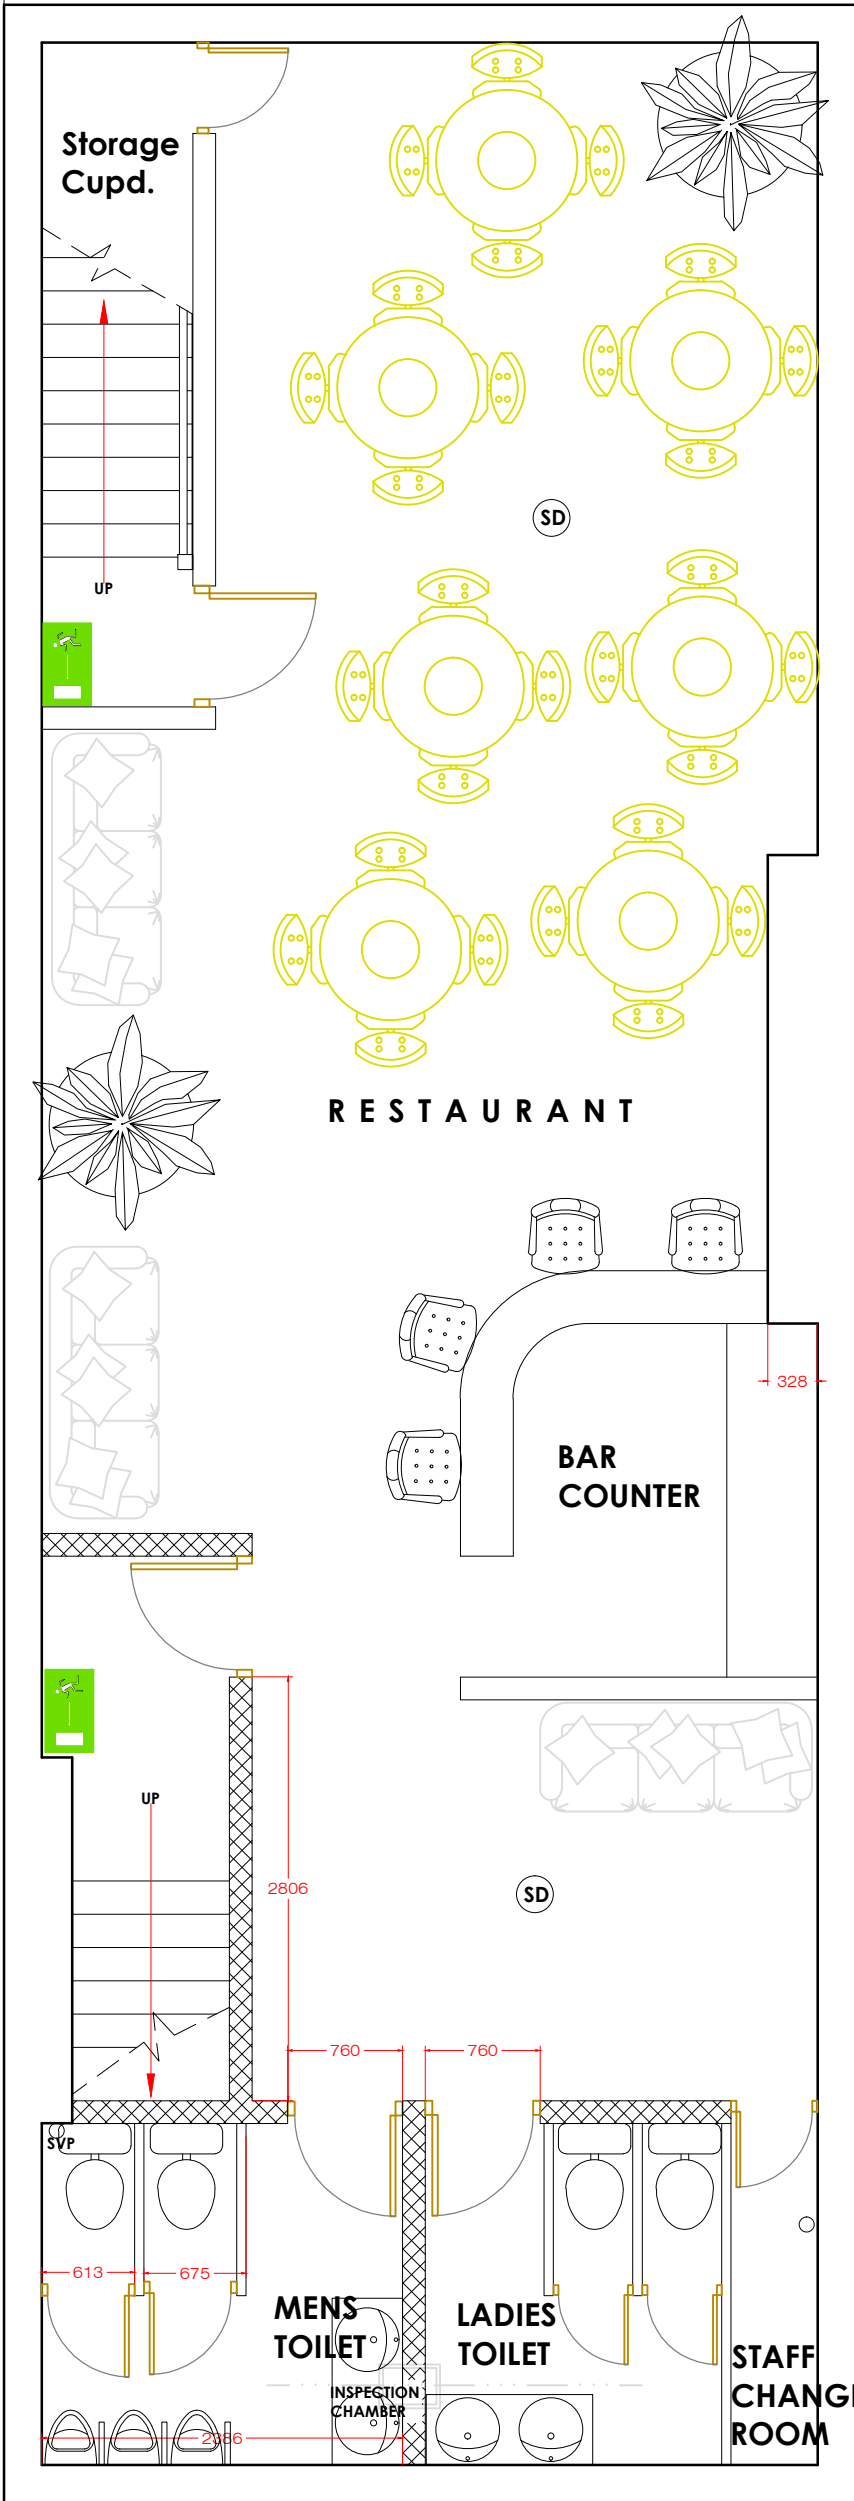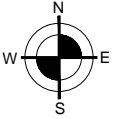

PROPOSED BASEMENT FLOOR PLAN

| | |
|-------------------------|---|
| 0 5 10 15 Scale 1:50 | |
| Preliminary | |
| Client | . |
| Project | 258 KILBURN HIGH ROAD, KILBURN, LONDON NW6 2BR |
| Drawing Title | PROPOSED BASEMENT FLOOR PLAN |




E RILEY ASSOCIATES
 CHARTERED SURVEYORS
 8 HUXLEY PLACE
 PALMERS GREEN, LONDON N13 5SU
 © COPYRIGHT

| | |
|------------|---|
| Scale: | CAD Filename: |
| 1:50 of A3 | H:\Acad\258 Kilburn High Rd\258 Kilburn High Rd - July 2015.Dwg |
| Date: | Drawing No: |
| July 2015 | 1407-P04 |
| | Revision: |
| | |

© COPYRIGHT

PROPOSED GROUND FLOOR PLAN

Scale 1:100 @ A3

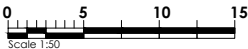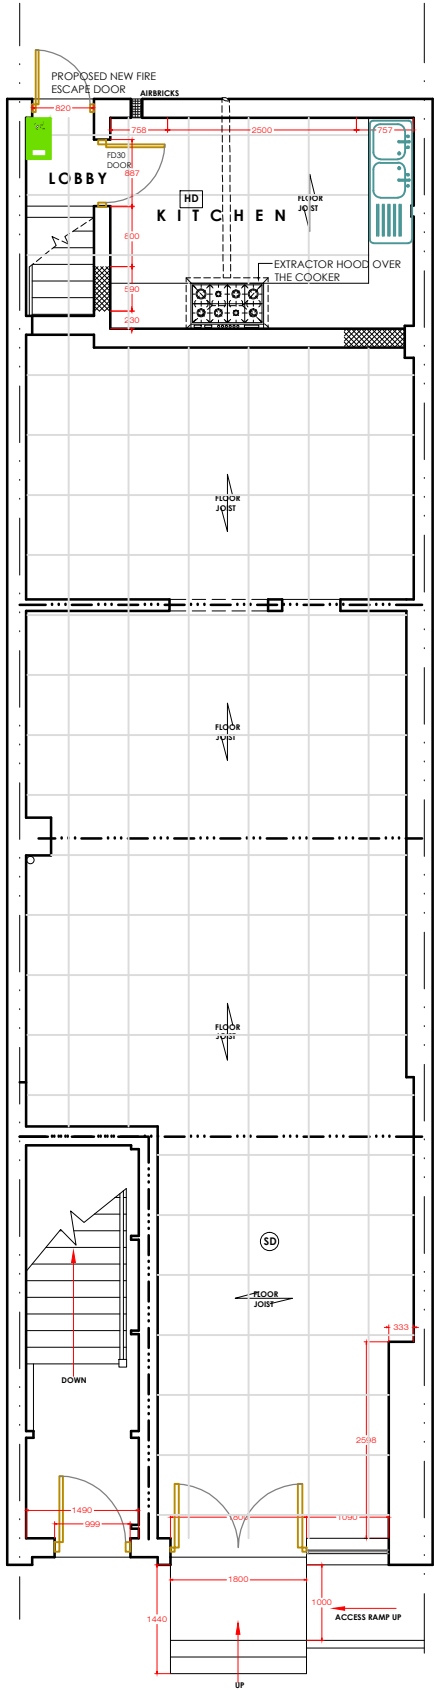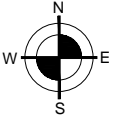

Preliminary

Client: *

Project: 258 KILBURN HIGH ROAD,
KILBURN, LONDON NW6 2BR


Drawing Title: PROPOSED GROUND FLOOR PLAN

E RILEY ASSOCIATES
CHARTERED SURVEYORS
8 HUXLEY PLACE
PALMERS GREEN, LONDON N13 5SU

© COPYRIGHT


| | | |
|------------|---|-----------|
| Scale: | CAD Filename: | |
| 1:100 @ A3 | H:\Acad\258 Kilburn High Rd\258 Kilburn High Rd - July 2015.Dwg | |
| Date: | Drawing No: | Revision: |
| July 2015 | 1407-P05 | |

© COPYRIGHT

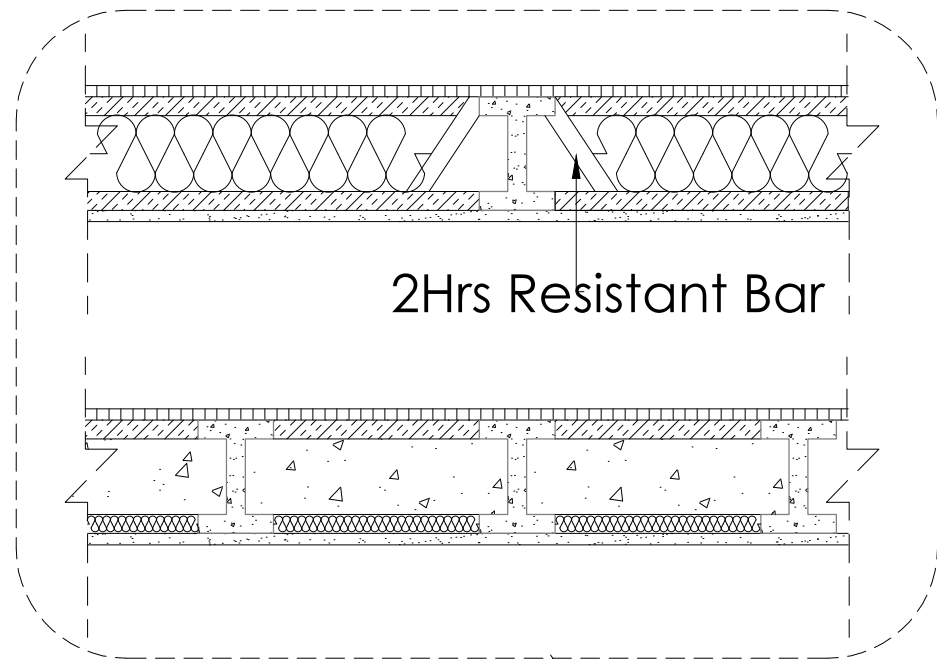


2Hrs Resistant Bar

FLOOR SLAB DETAIL - F
Scale 1:10

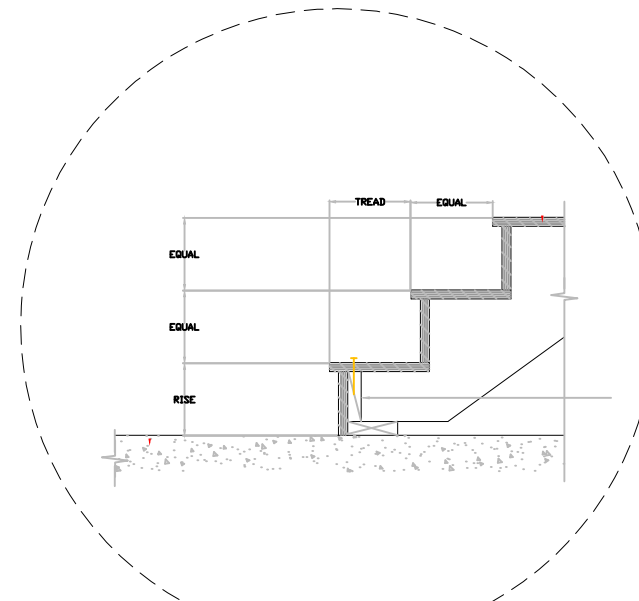

**PROPOSED STAIRCASE
DETAIL - S**
Scale 1:5

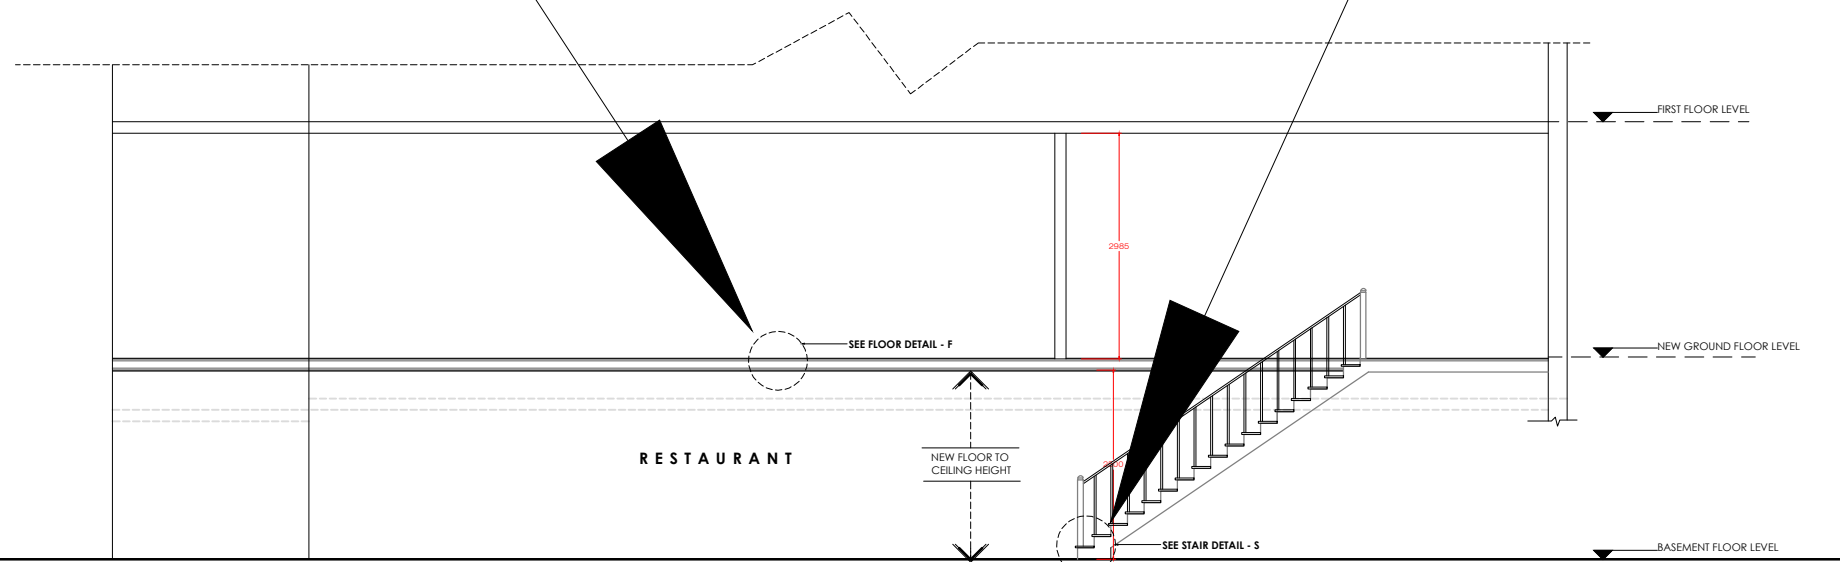

PROPOSED SECTION
Scale 1:100

Preliminary

Client

Project

258 KILBURN HIGH ROAD,
KILBURN, LONDON NW6 2BR

Drawing Title

PROPOSED SECTION & DETAILS

E RILEY ASSOCIATES
CHARTERED SURVEYORS
8 HUXLEY PLACE
PALMERS GREEN, LONDON N13 5SU

© COPYRIGHT

Scale:

CAD Filename:

Various

H:\Acad\258 Kilburn High Rd\258 Kilburn High Rd - July 2015.Dwg

Date:


Drawing No:

1407-P06


Revision:

July 2015


© COPYRIGHT

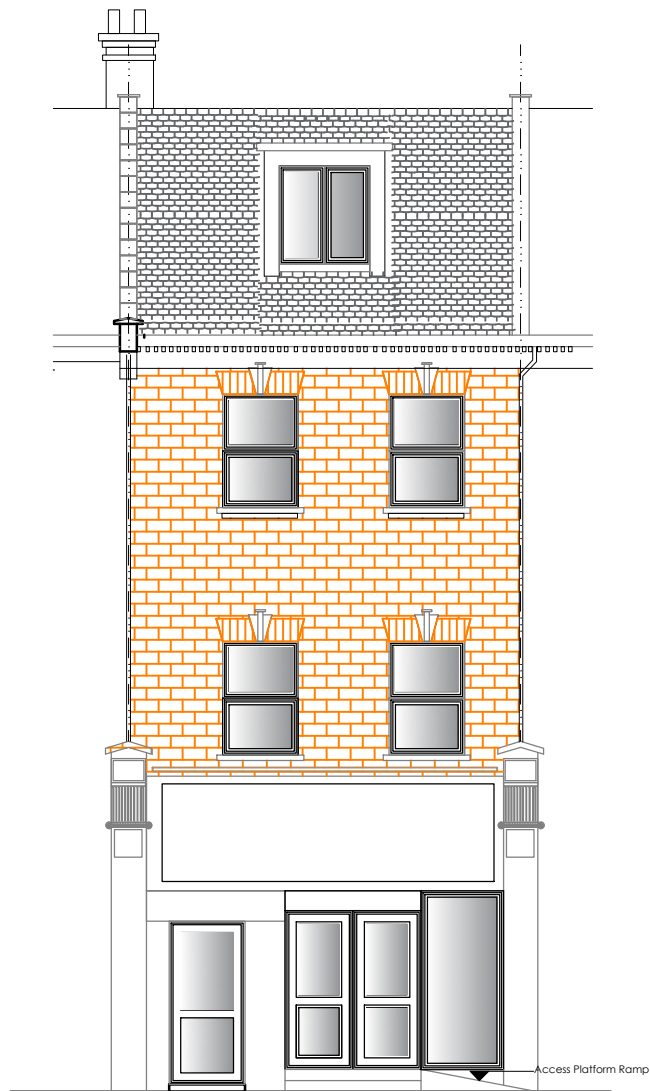

PROPOSED FRONT ELEVATION
Scale 1:100

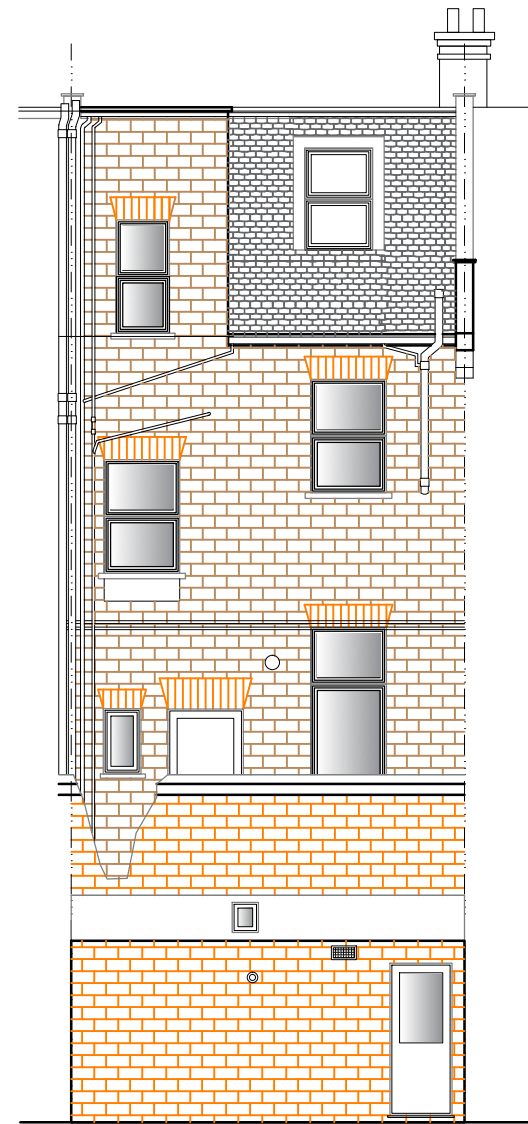

PROPOSED REAR ELEVATION
Scale 1:100

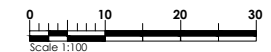

Preliminary

Client: *

Project: **258 KILBURN HIGH ROAD,
KILBURN, LONDON NW6 2BR**

Drawing Title: **PROPOSED ELEVATIONS**

E RILEY ASSOCIATES
CHARTERED SURVEYORS
8 HUXLEY PLACE
PALMERS GREEN, LONDON N13 5SU

© COPYRIGHT

| | | |
|------------------|---|-----------|
| Scale: | CAD Filename: | Revision: |
| 1:100 | H:\Acad\258 Kilburn High Rd\258 Kilburn High Rd - July 2015.Dwg | |
| Date: | Drawing No: | |
| July 2015 | 1407-P07 | |

© COPYRIGHT