
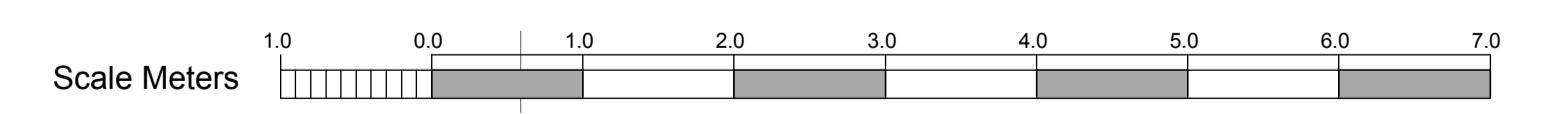
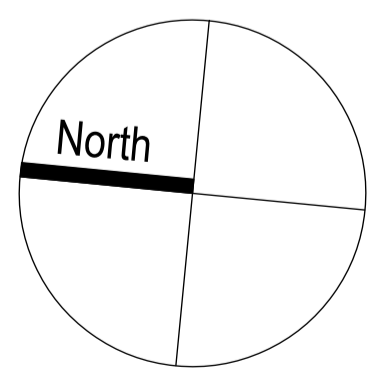


Existing Approved Ground and Upper Ground Floor Plan
1:100

Floors above to remain as in existing approved scheme, see planning application Ref: 2013/0895/P

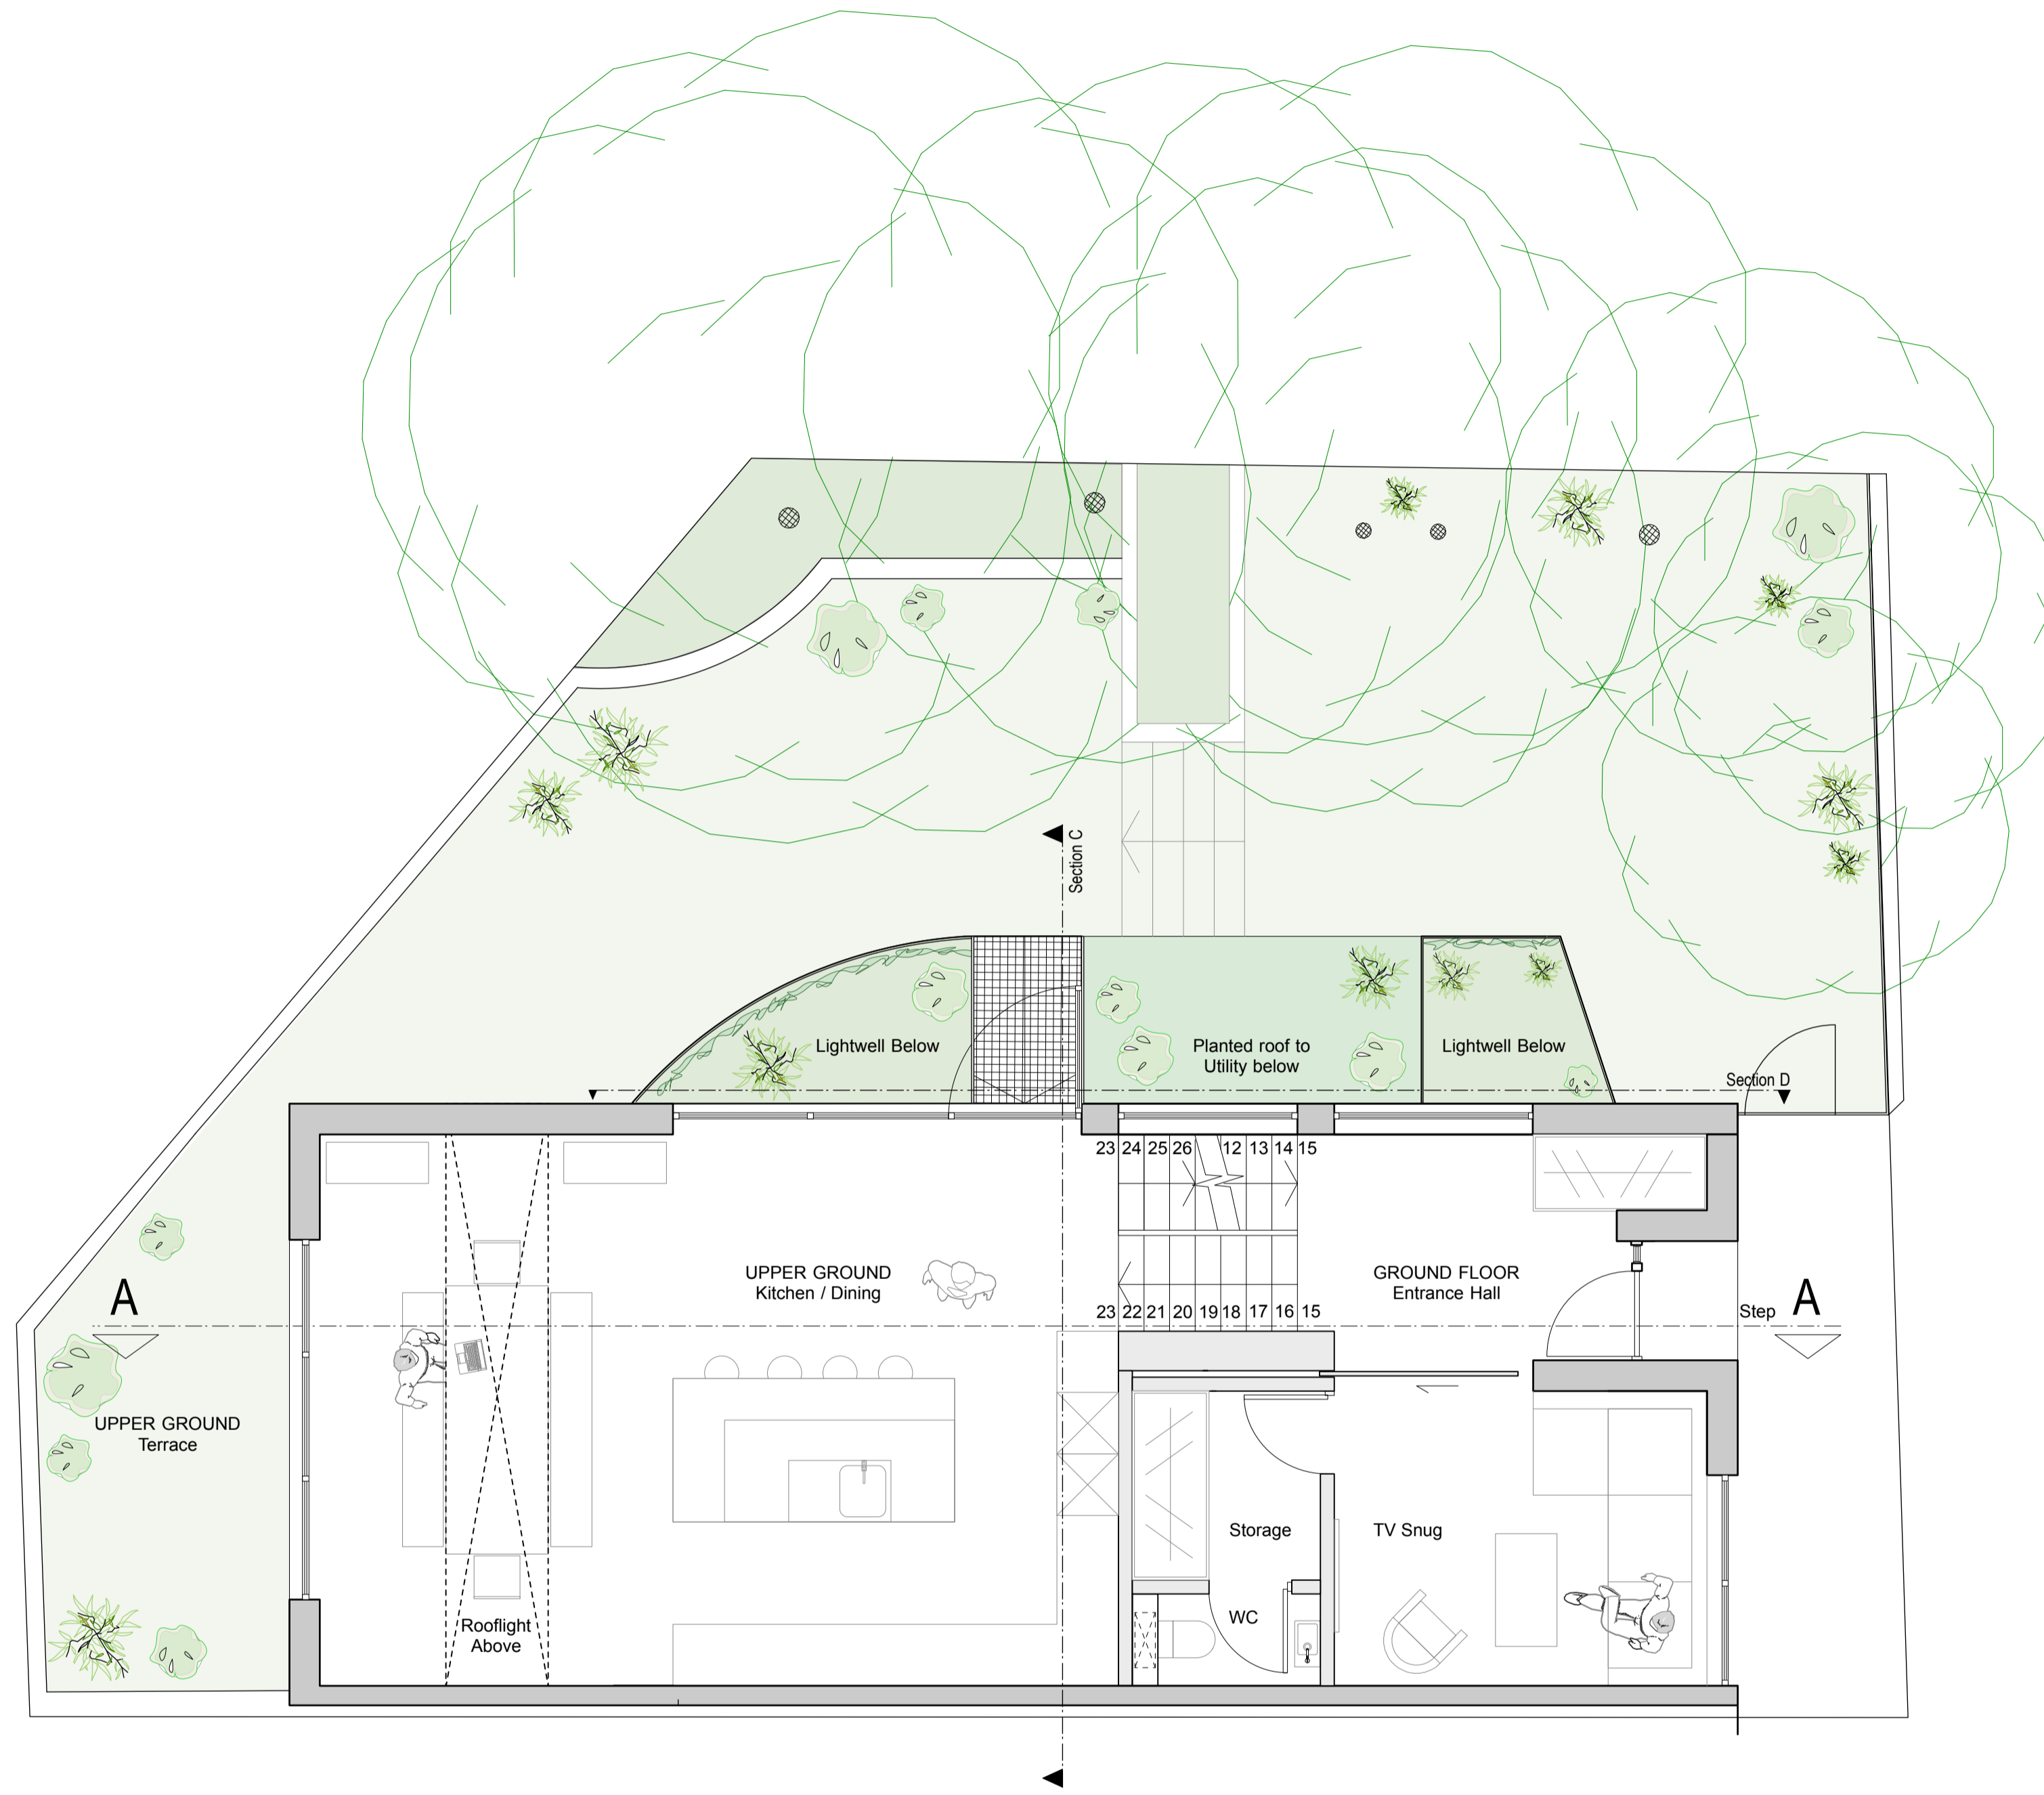

UNDERCOVER
ARCHITECTURE LTD

Studio 2
6 Regents Park Road
London, NW1 7TX
T: +44 20 7272 6342
E: luke@undercoverarchitecture.com

PROJECT TITLE 65A QUICKSWOOD
CLIENT

DATE JULY 2015
SCALE 1:50 @ A1 / 1: 100 @ A3

DRAWING TITLE EXISTING APPROVED GF & UGF PLAN
DRAWING N. EX 101

REVISION	PLANNING

This drawing is the copyright of Undercover Architecture Ltd and may not be copied, altered or reproduced in anyway or passed to a third party without written authority. All dimensions are subject to site survey and site verification. Do not scale.