




- All rights described in chapter IV of the copyright, designs and patents act 1988 have been generally asserted
- Where any drawing is to be read in conjunction with another, including specialists, the two drawings shall be cross-checked and any discrepancies reported to the architect before the work is put in hand
- All dimensions are in millimetres, all levels are in metres, unless shown otherwise
- Any discrepancies in dimensions or details on or between these drawings/specifications should be drawn to the attention of the boom brown and or the engineer in writing for clarification
- Drawing prepared solely for the use of client, as detailed in text box, and is not to be copied, lent or used by any third party without written permission

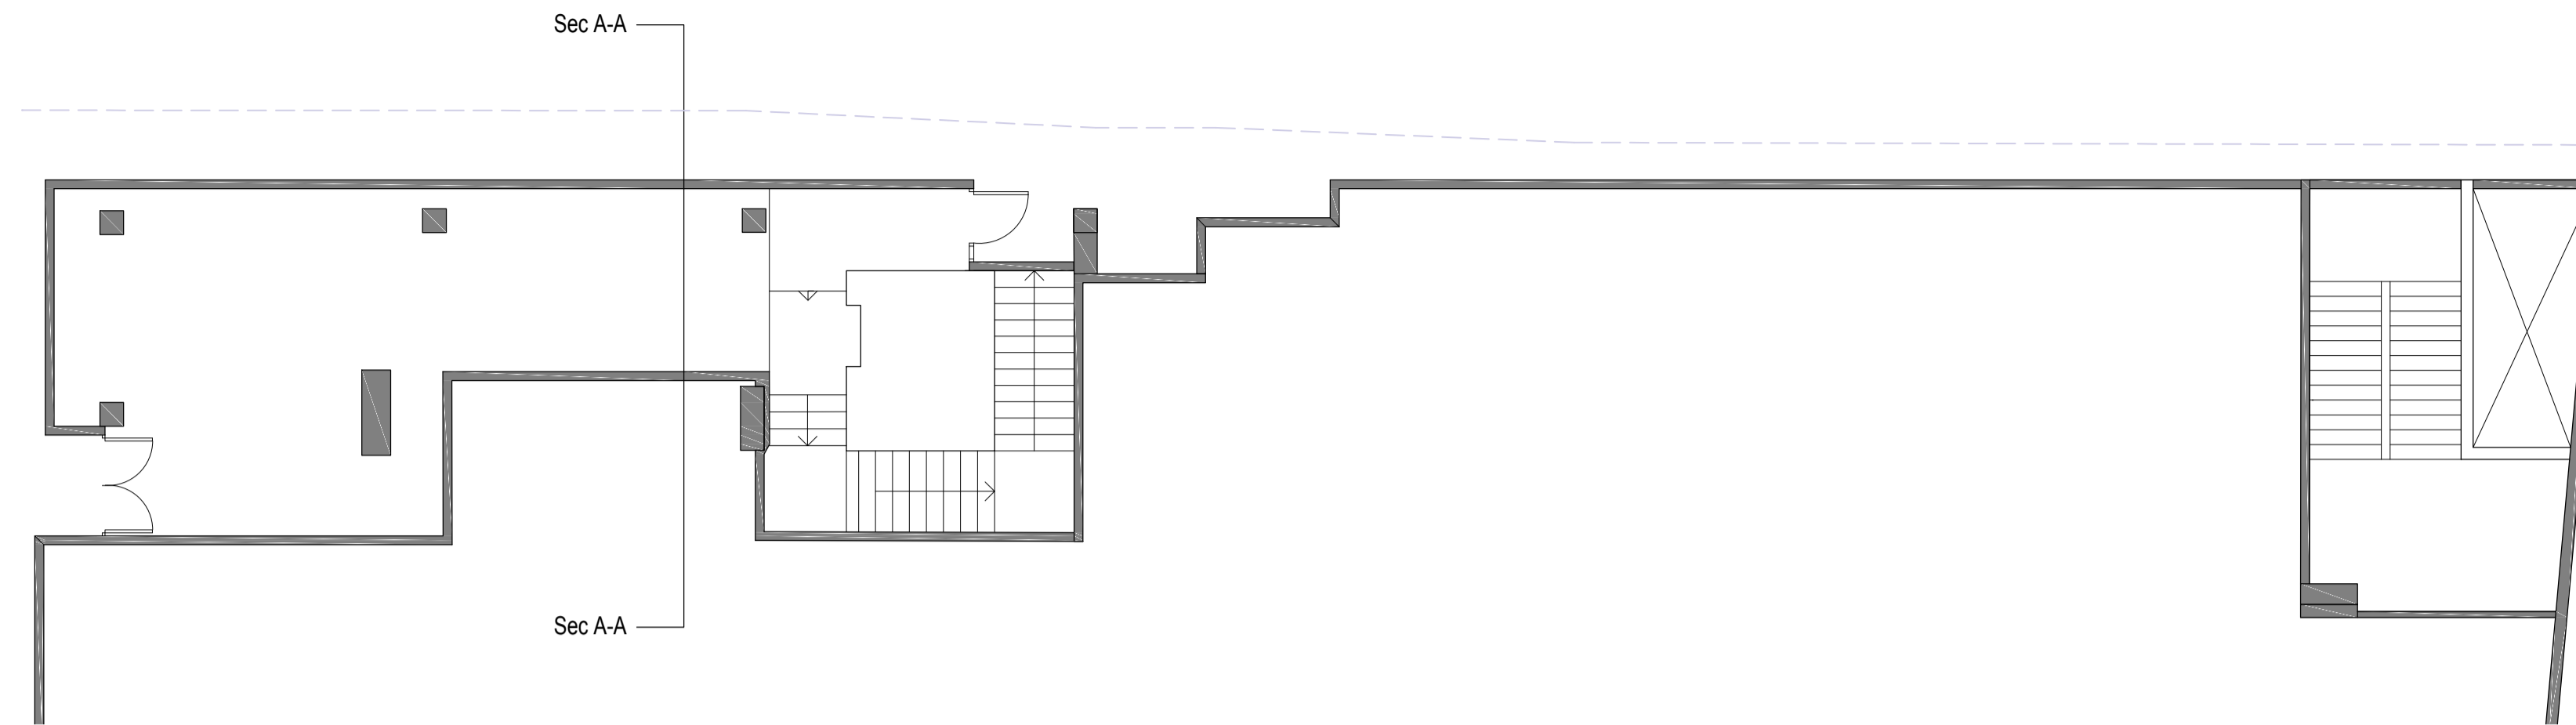


Existing Ground Floor Plan

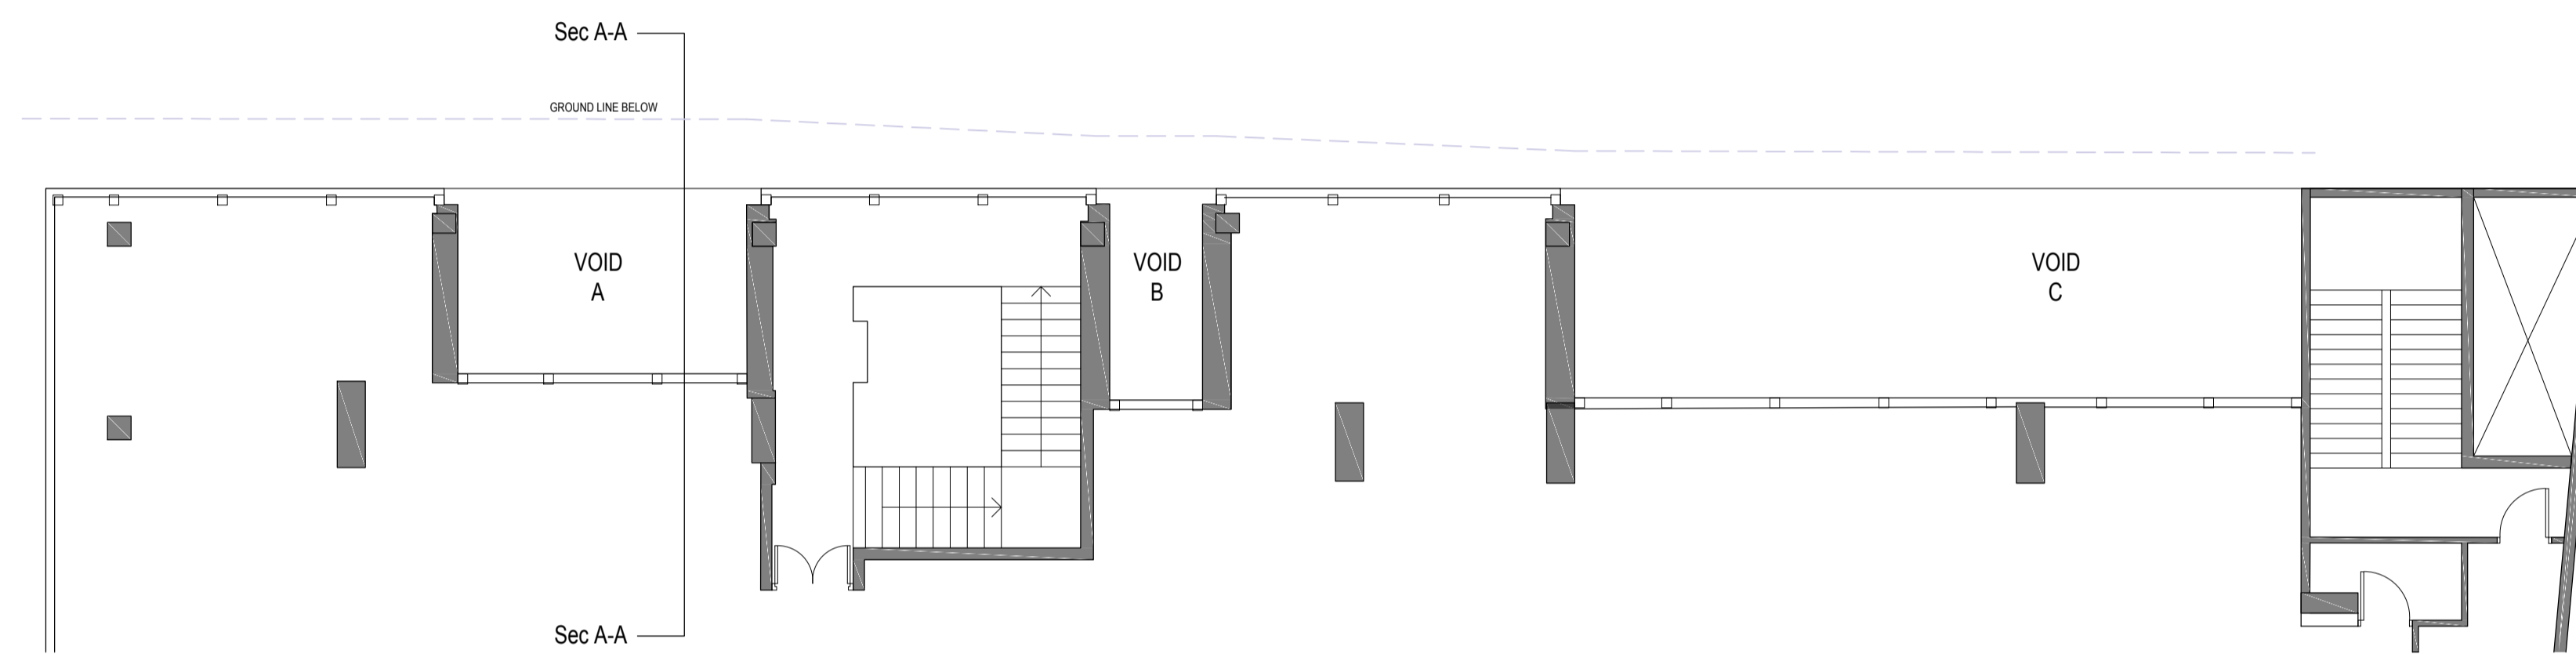



Existing Second Floor Plan

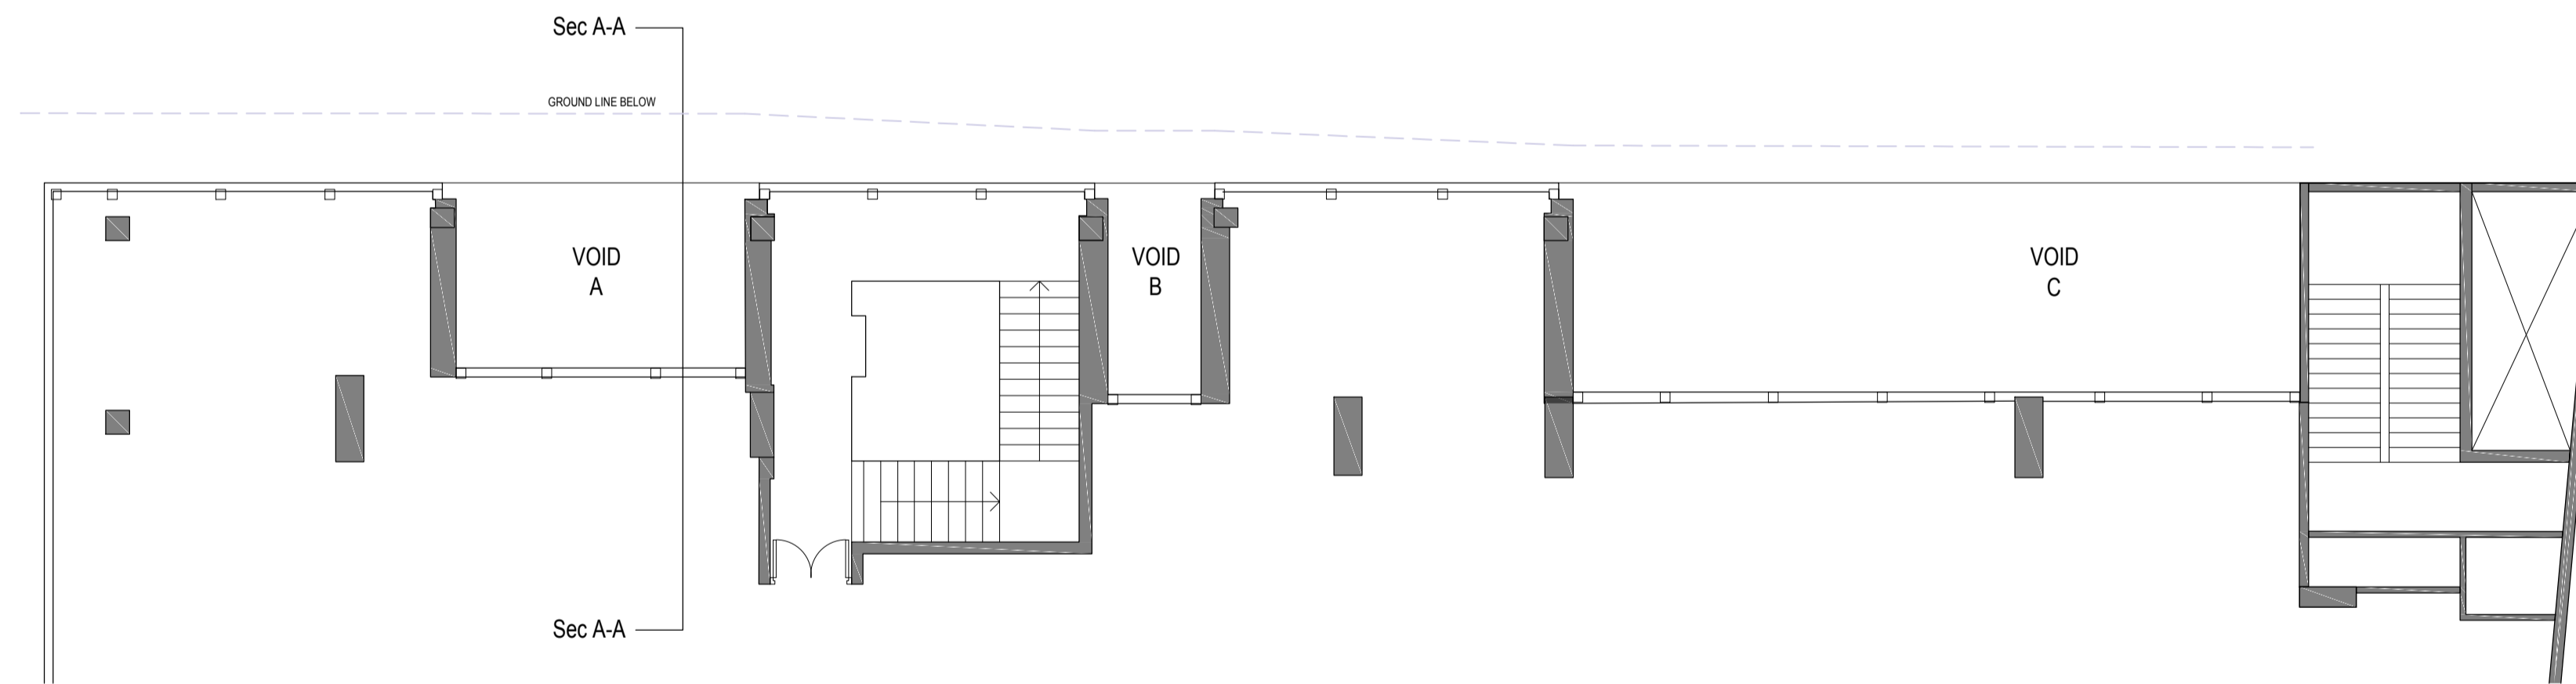


Existing Third Floor Plan

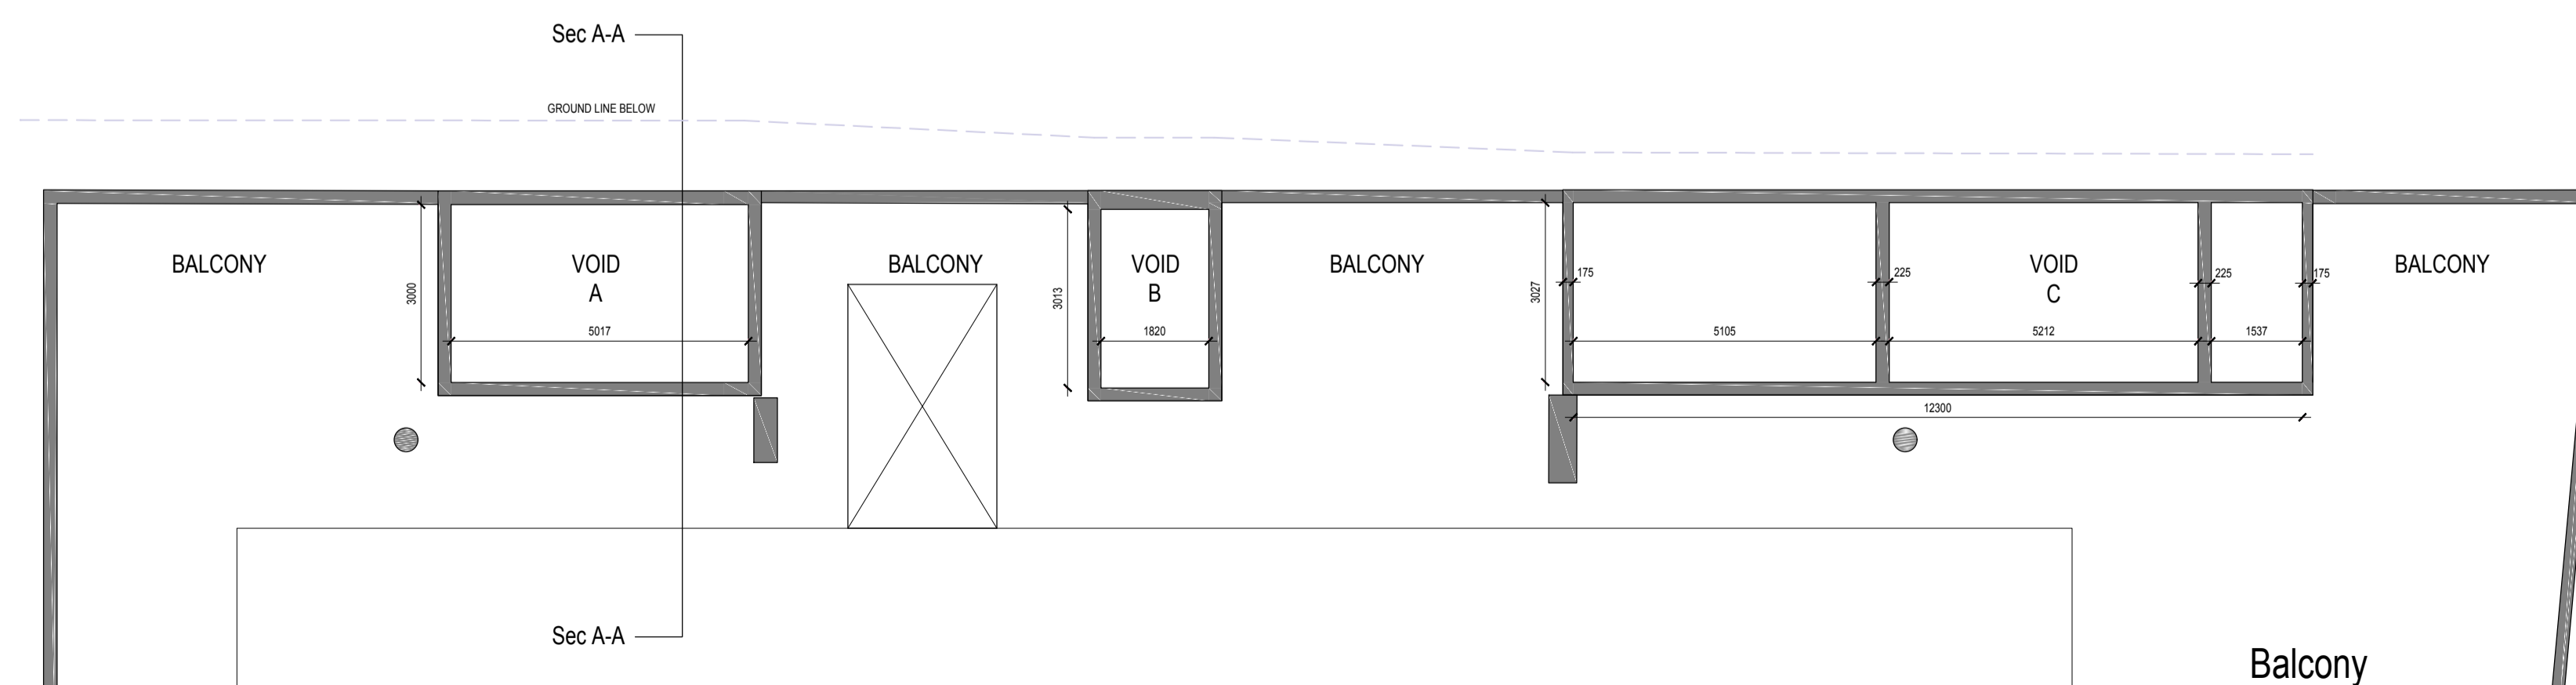

Existing Fourth Floor Plan | Roof Plan

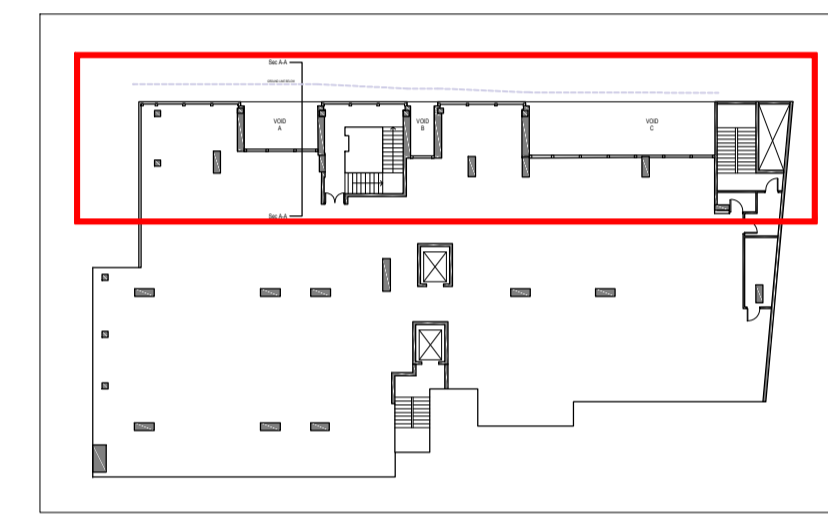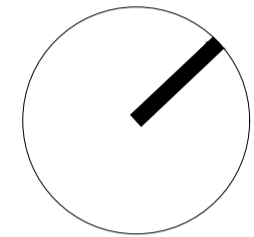

KEY PLAN

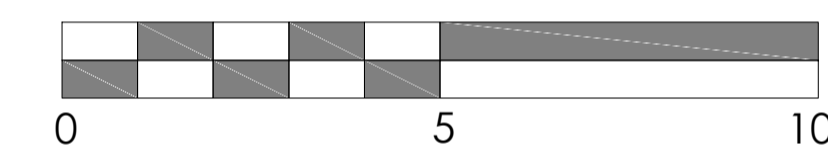

| Rev | Date | Description | Drn |
|-----|------|-------------|-----|
| -   | -    | -           | -   |



Molva Unit 33A T: 01935 420803  
 Alvington Spaces Business Centre T: 0207 4989158  
 Yeovil 15-17 Ingate Place F: 01935 475466  
 Somerset London W: www.boonbrown.com  
 BA20 2FG SW8 3NS E: info@boonbrown.com

**Project**  
 New London House  
 Drury Lane

**Client**  
 Metrus

**Drawing Title**  
 EXISTING FLOOR PLANS

|                |            |             |          |
|----------------|------------|-------------|----------|
| <b>Scale</b>   | 1:100 @ A1 | <b>Date</b> | 30/06/16 |
| <b>Drawn</b>   | A.L        | <b>CHKD</b> | T.A      |
| <b>DWG No.</b> | 3642/P02   | <b>Rev.</b> | -        |