



FULL SIZE SCALE (Centimetres)

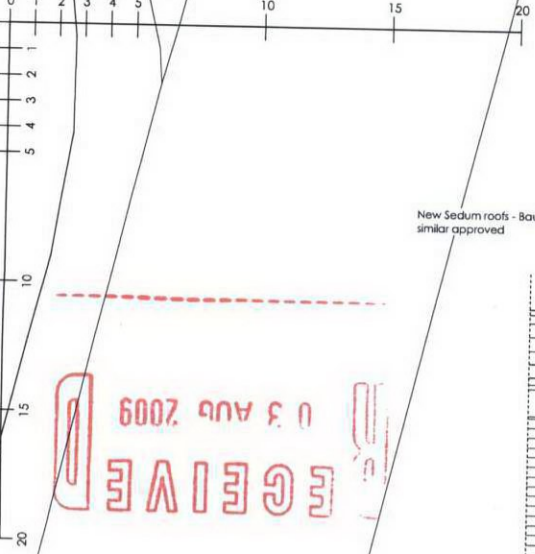

RECEIVED
03 AUG 2009

New Sedum roofs - Bauder or similar approved

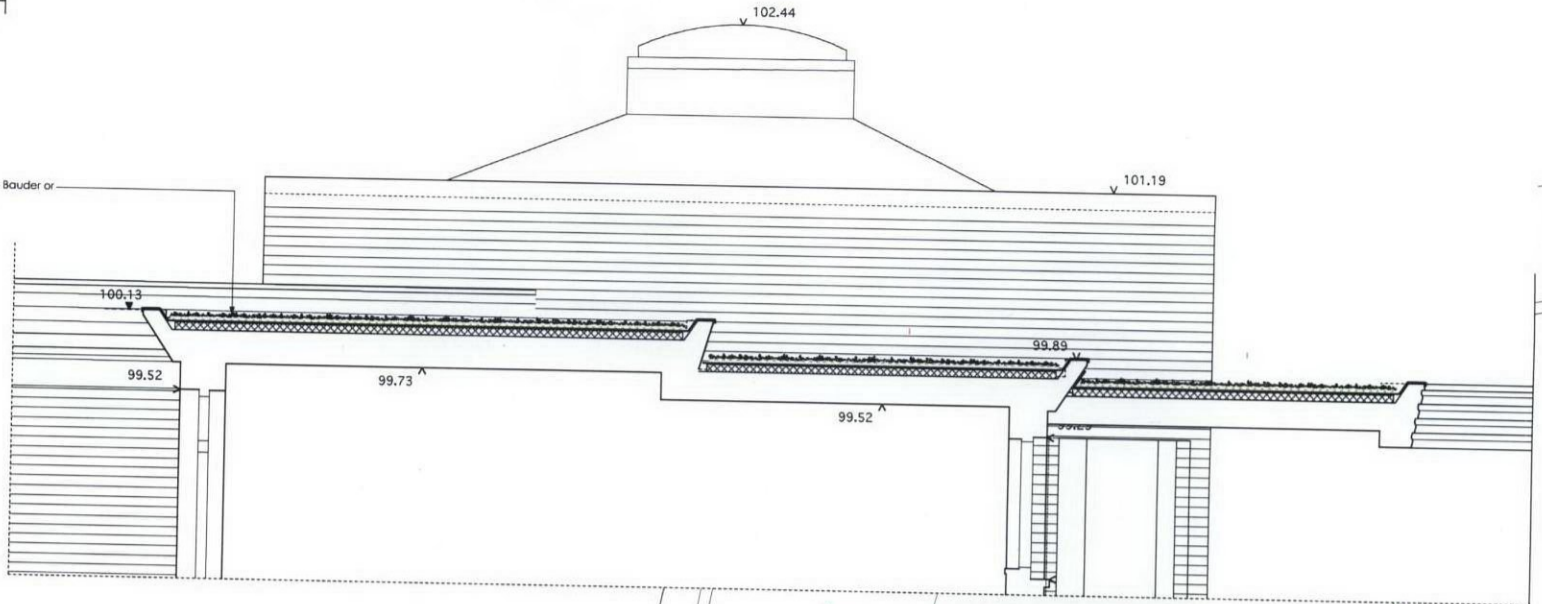

SECTION CC - Extract at Scale 1:20
Refer to dwg. no. 468/102A for location of larger scale extract

GARAGE

97.16

Rooflight

up

97.13

Edg bin area overhauled and repaired for refuse and recycling of waste

2 no. cycle racks

New horizontal rooflight adjacent to the drum

97.12

Existing garage demolished and new car port formed

FROGNAL WAY

20 FROGNAL WAY



RECEIVED
03 AUG 2009

Red dotted line denotes outer face of external wall below

97.14
Areas of new Sedum roofing: Bauder or similar approved, incorporating 11 no. plant varieties - refer to manufacturer's details

96.88
+ **PLANNING ISSUE**

alan power (a.) ARCHITECTS	PROJECT	PROPOSED ROOF PLAN	DRAWING NO.	468/107
	22 FROGNAL WAY LONDON NW3	DATE	15/08/09	
	CLIENT	PERVAIZ NAVEED	DATE	JULY 2009
			STATUS	Issue

DO NOT SCALE FROM THIS DRAWING. ALL DIMENSIONS TO BE CHECKED ON SITE AND DISCREPANCIES REPORTED TO ARCHITECT