



NOTES:

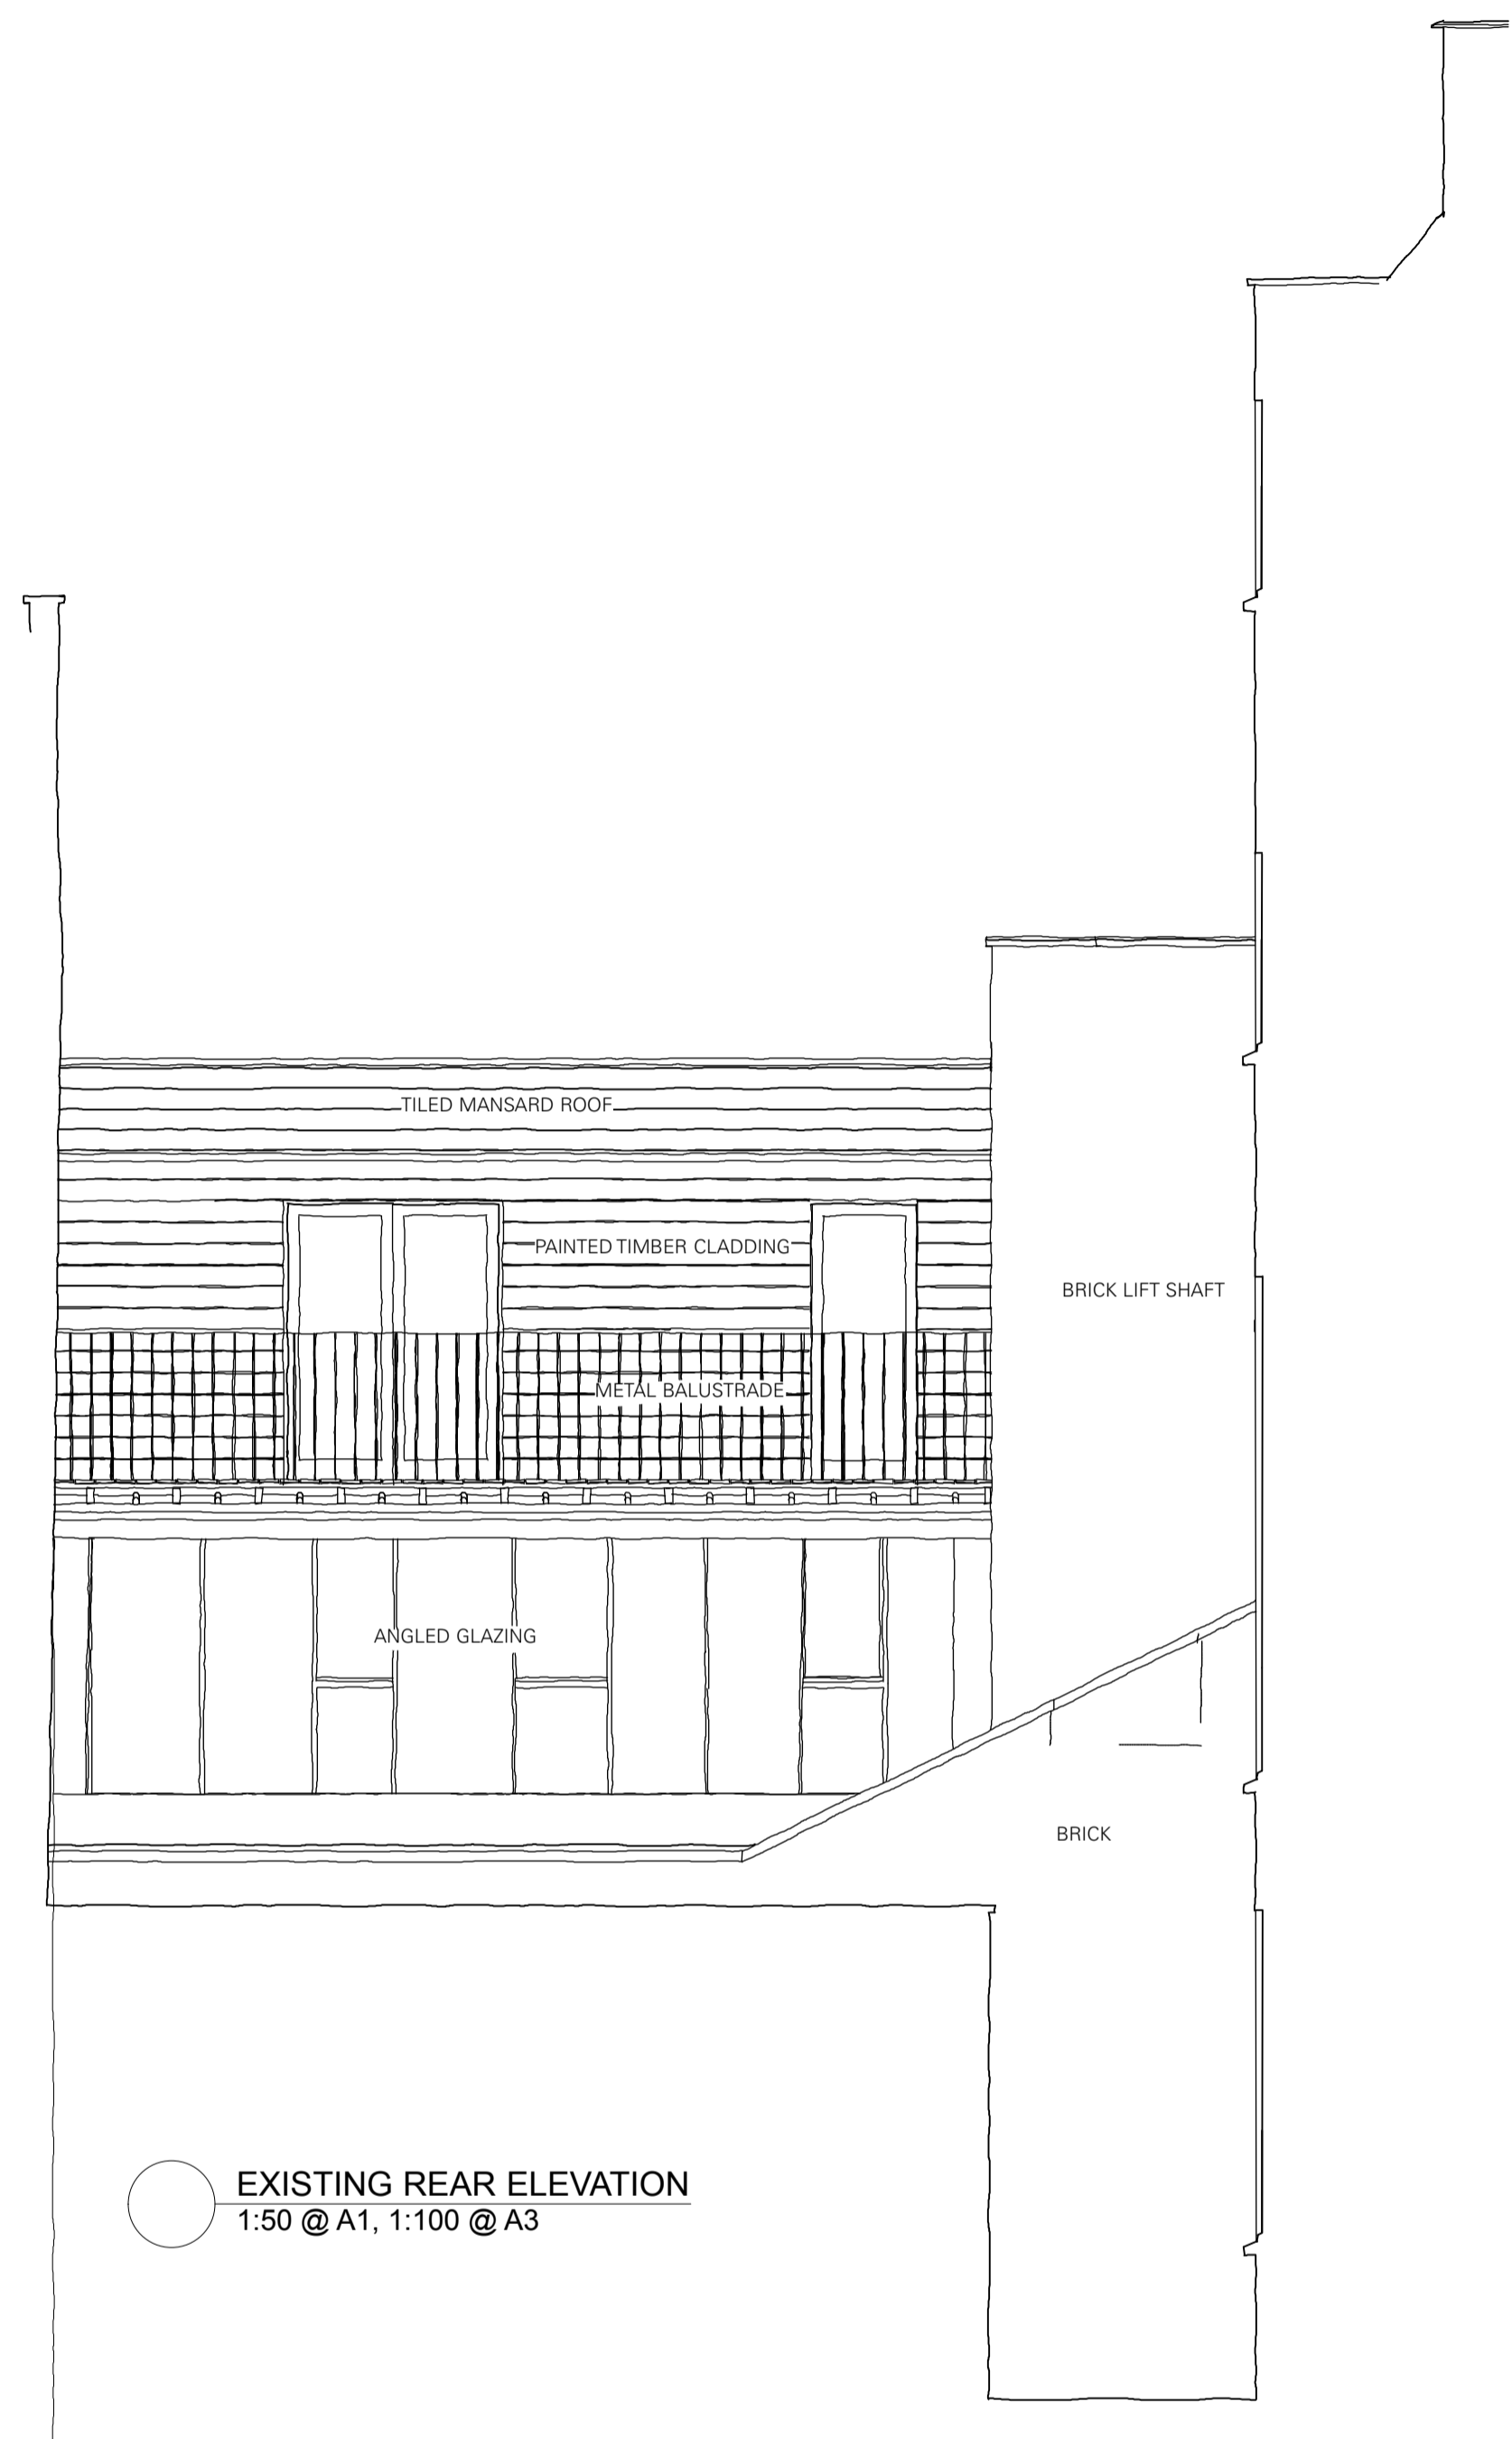

EXISTING REAR ELEVATION
1:50 @ A1, 1:100 @ A3

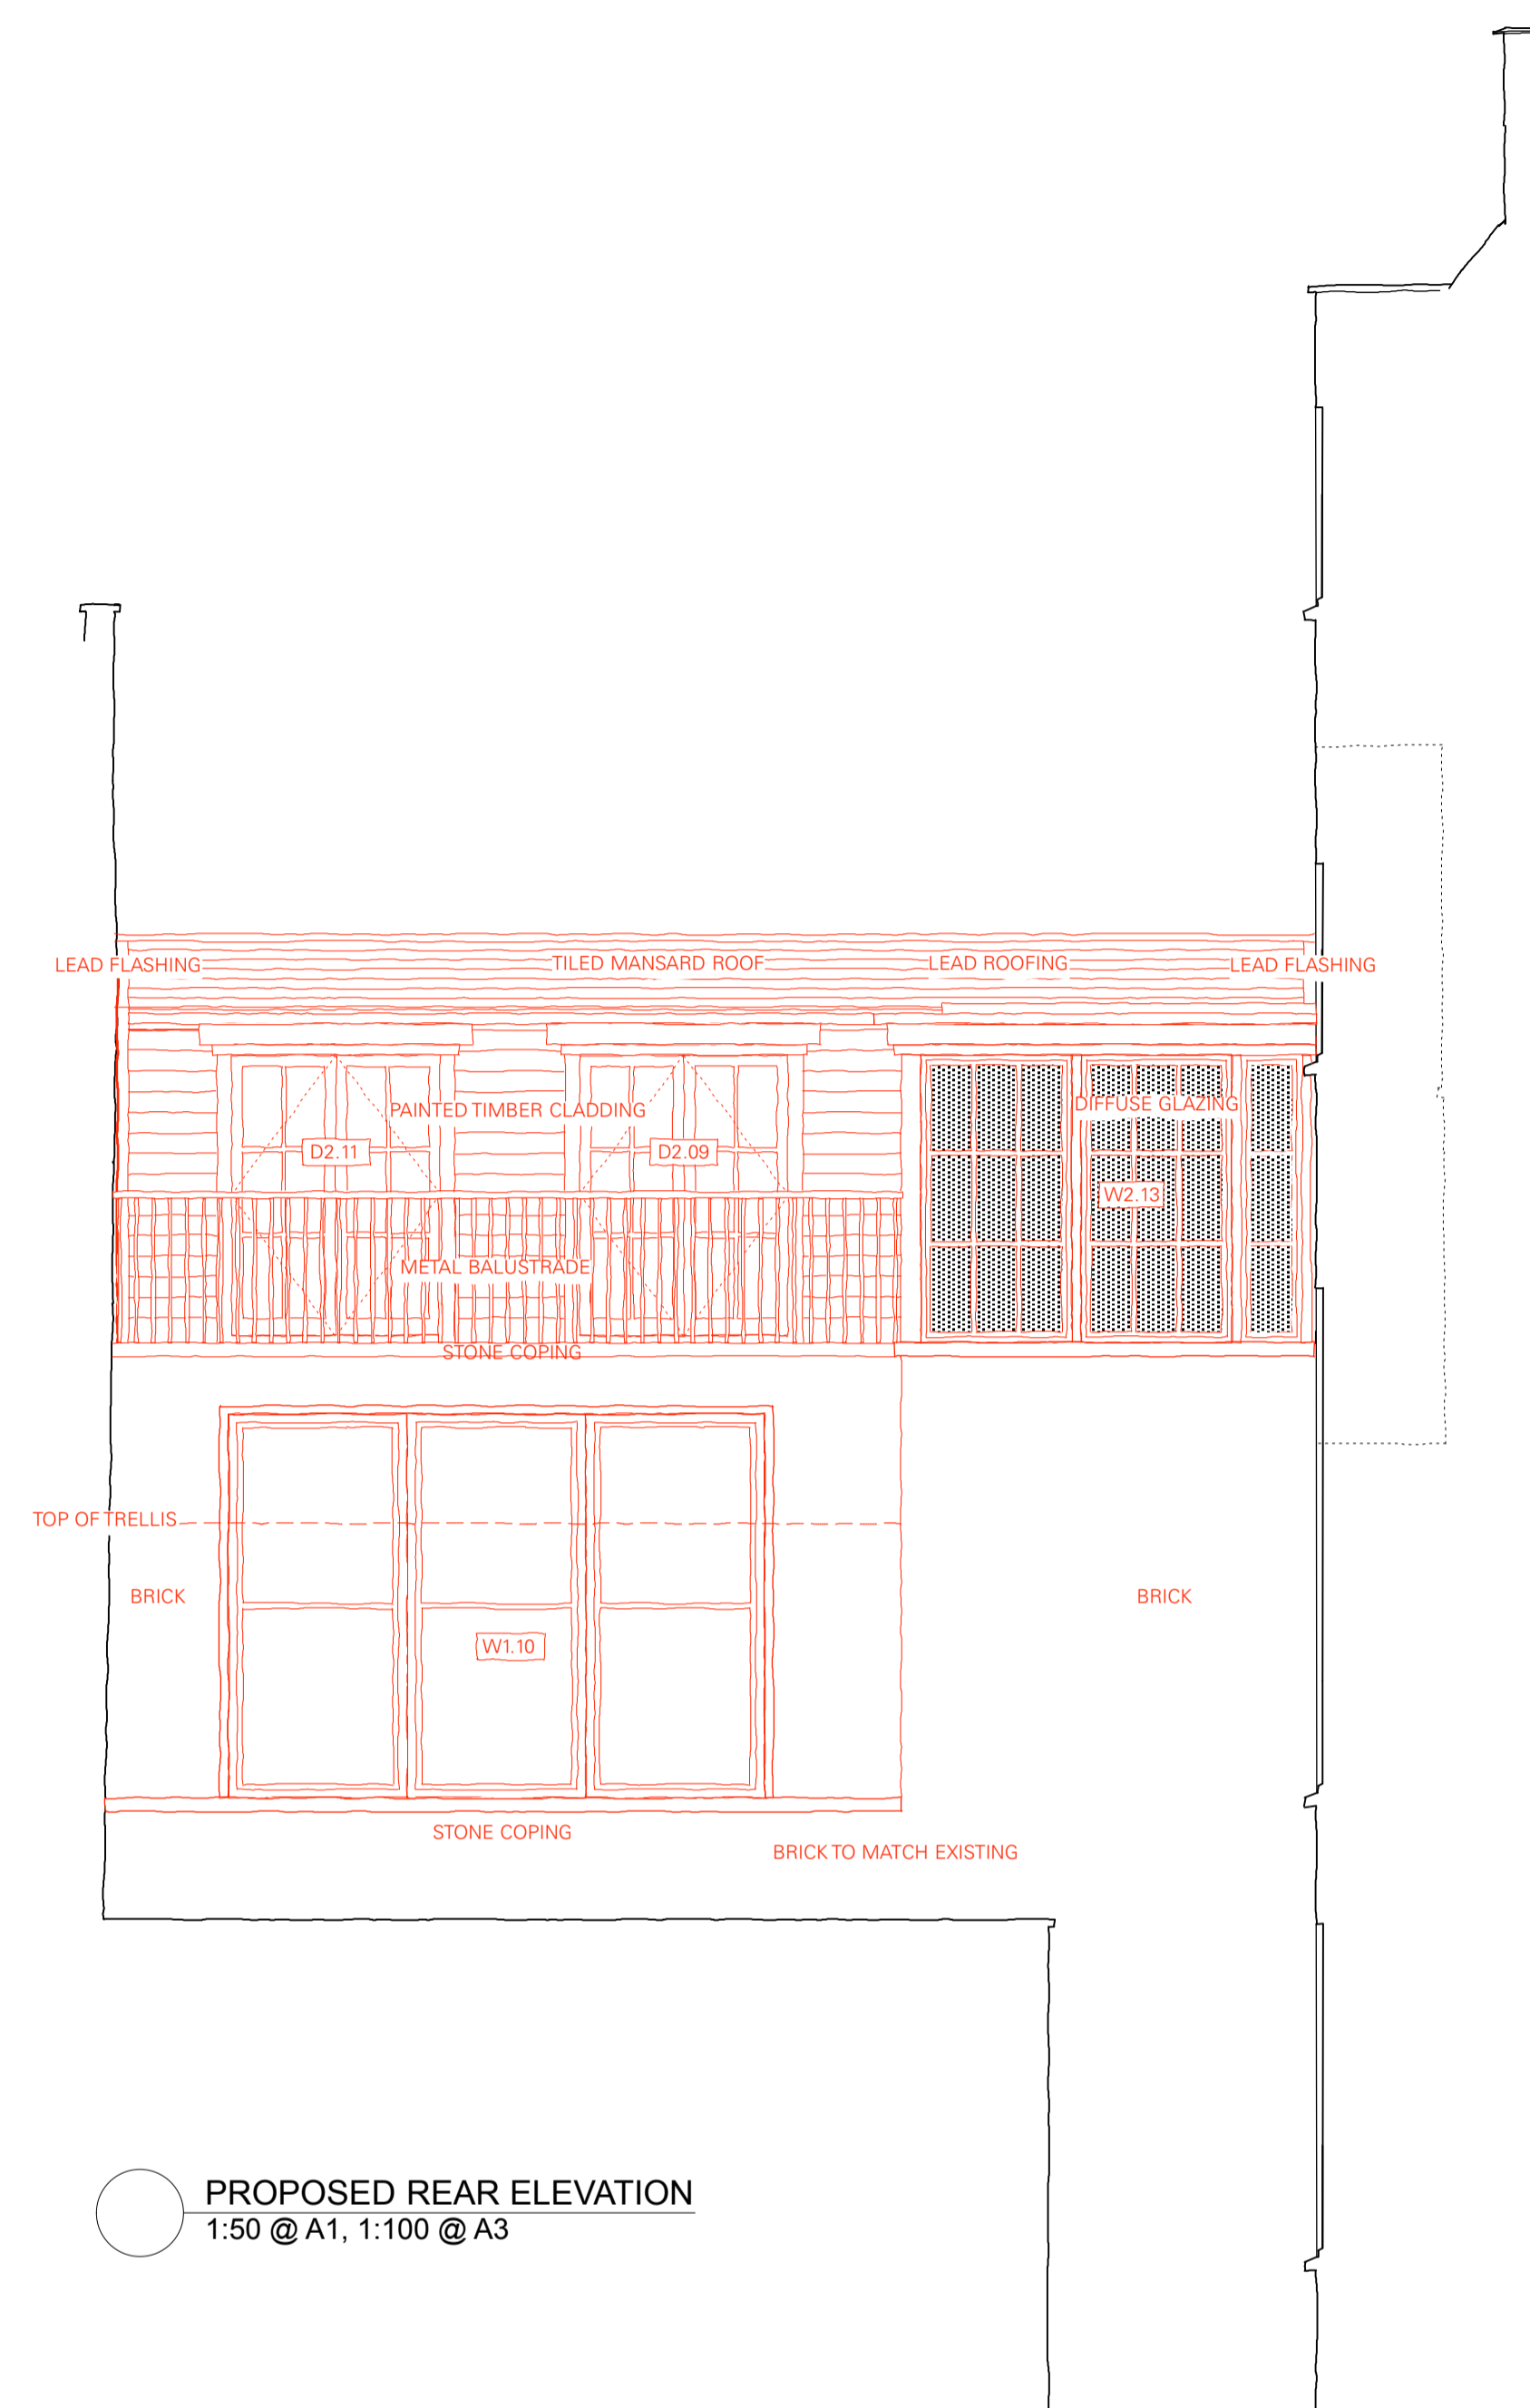

PROPOSED REAR ELEVATION
1:50 @ A1, 1:100 @ A3

DM	TRELLIS ADDED	1/8/16	E
DM	ALTERED REAR ELEVATION TO TAKE INTO ACCOUNT NEIGHBOURS CONCERNS.	7/7/16	D
DM	GLAZING ANNOTATED.	13/4/16	C
DM	AMENDED PARTY WALL	15/2/16	B
DM	FOR CLIENT APPROVAL	29/1/16	A

DRAWN BY / REVISION	DATE	NO.
---------------------	------	-----

FOR PLANNING	SCALE.	1:50
--------------	--------	------

REAR ELEVATION PROPOSED & EXISTING	141	E
	SHEET NO.	REVISION.

33 FITZROY SQUARE LONDON W1T 6EU	262
	JOB NO.