



NOTES:

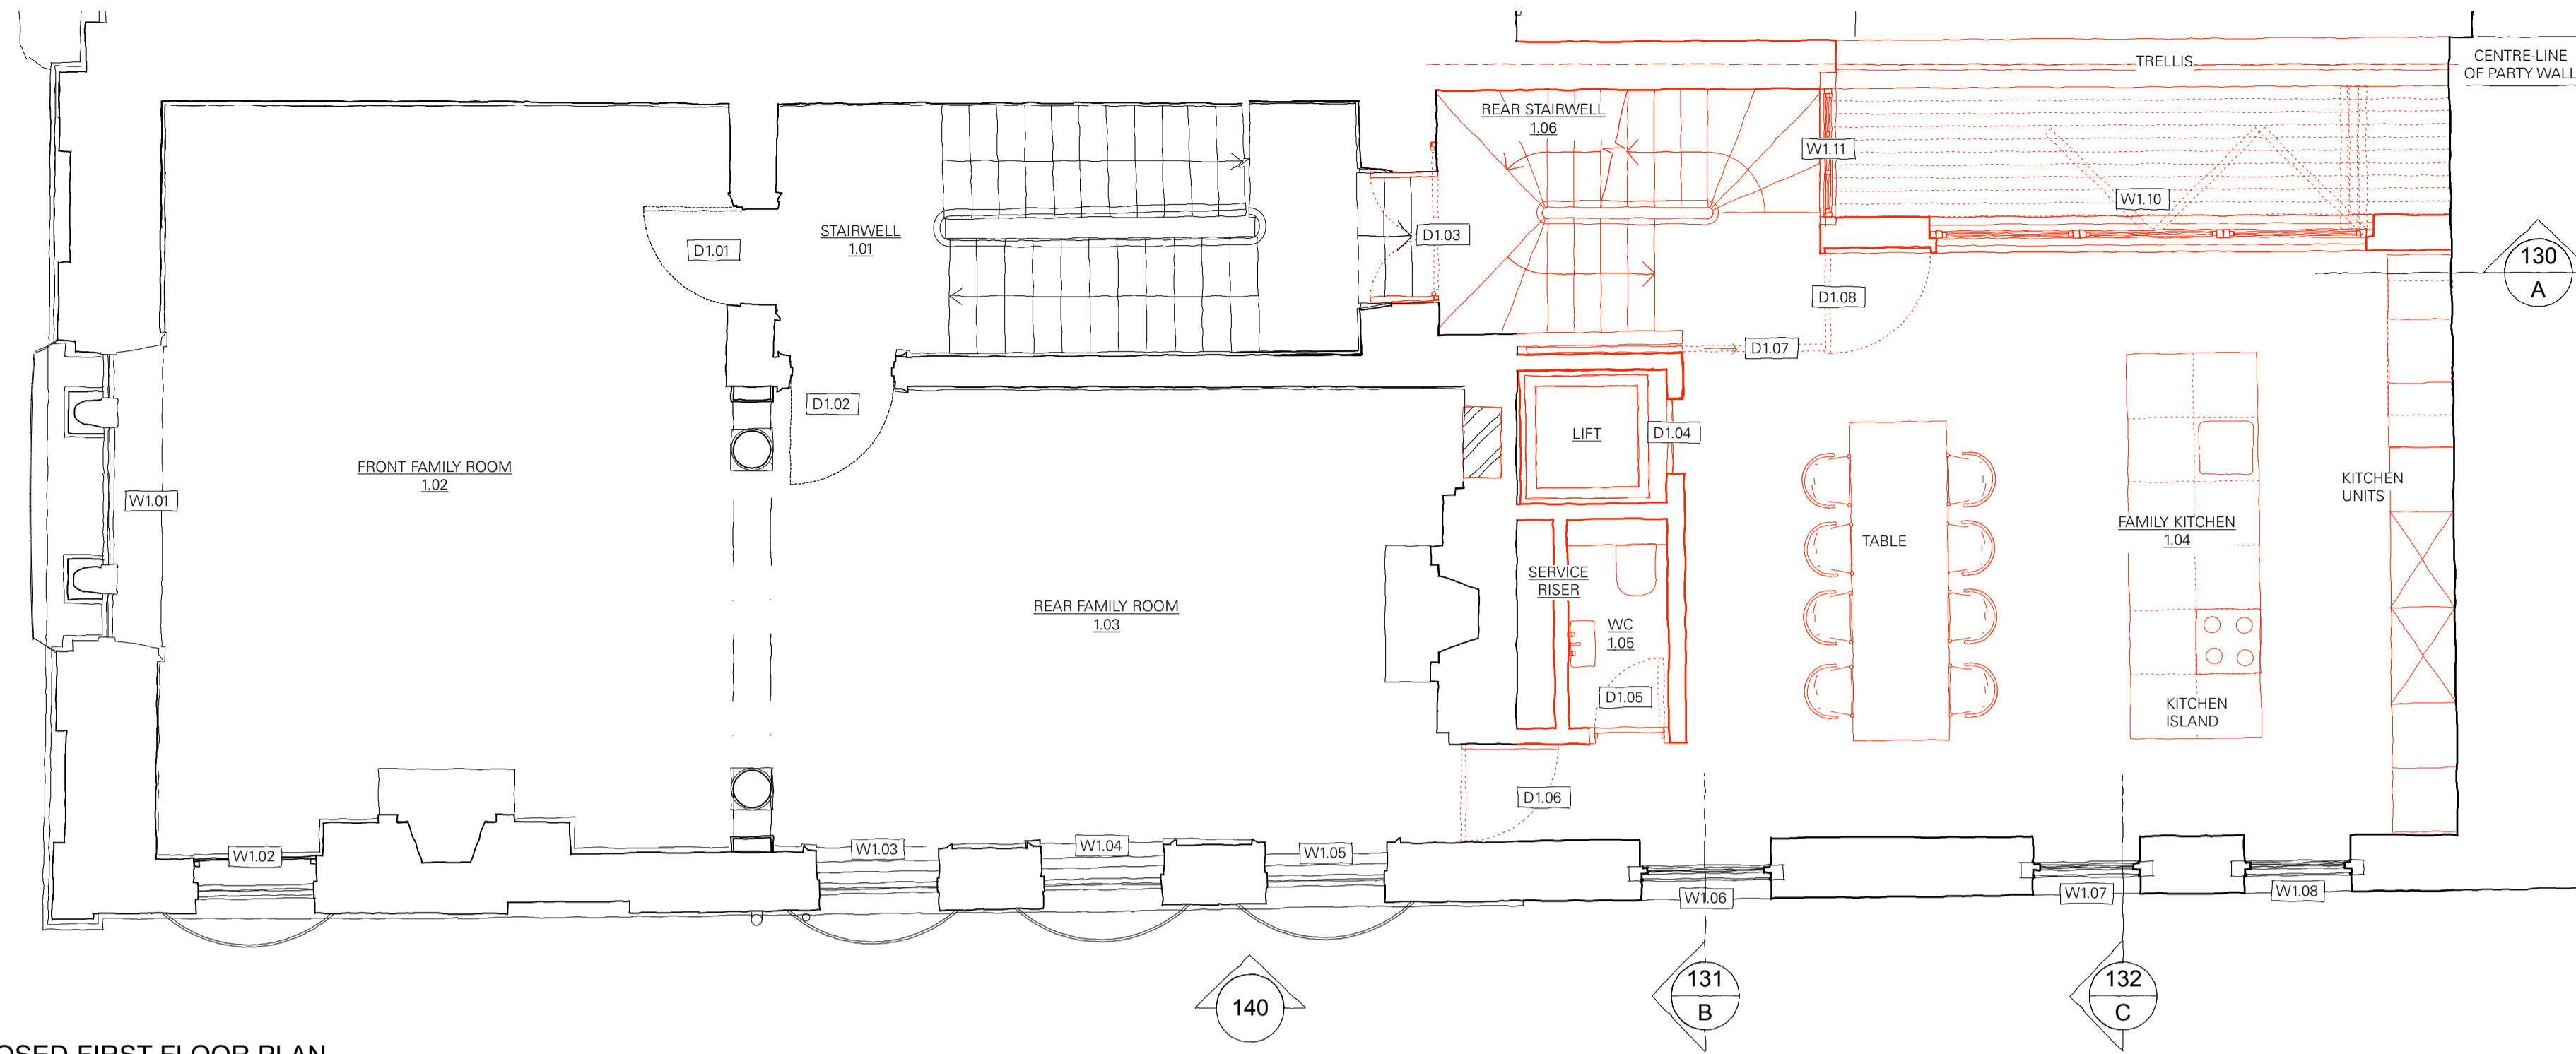

A PROPOSED FIRST FLOOR PLAN
1:50 @ A1, 1:100 @ A3

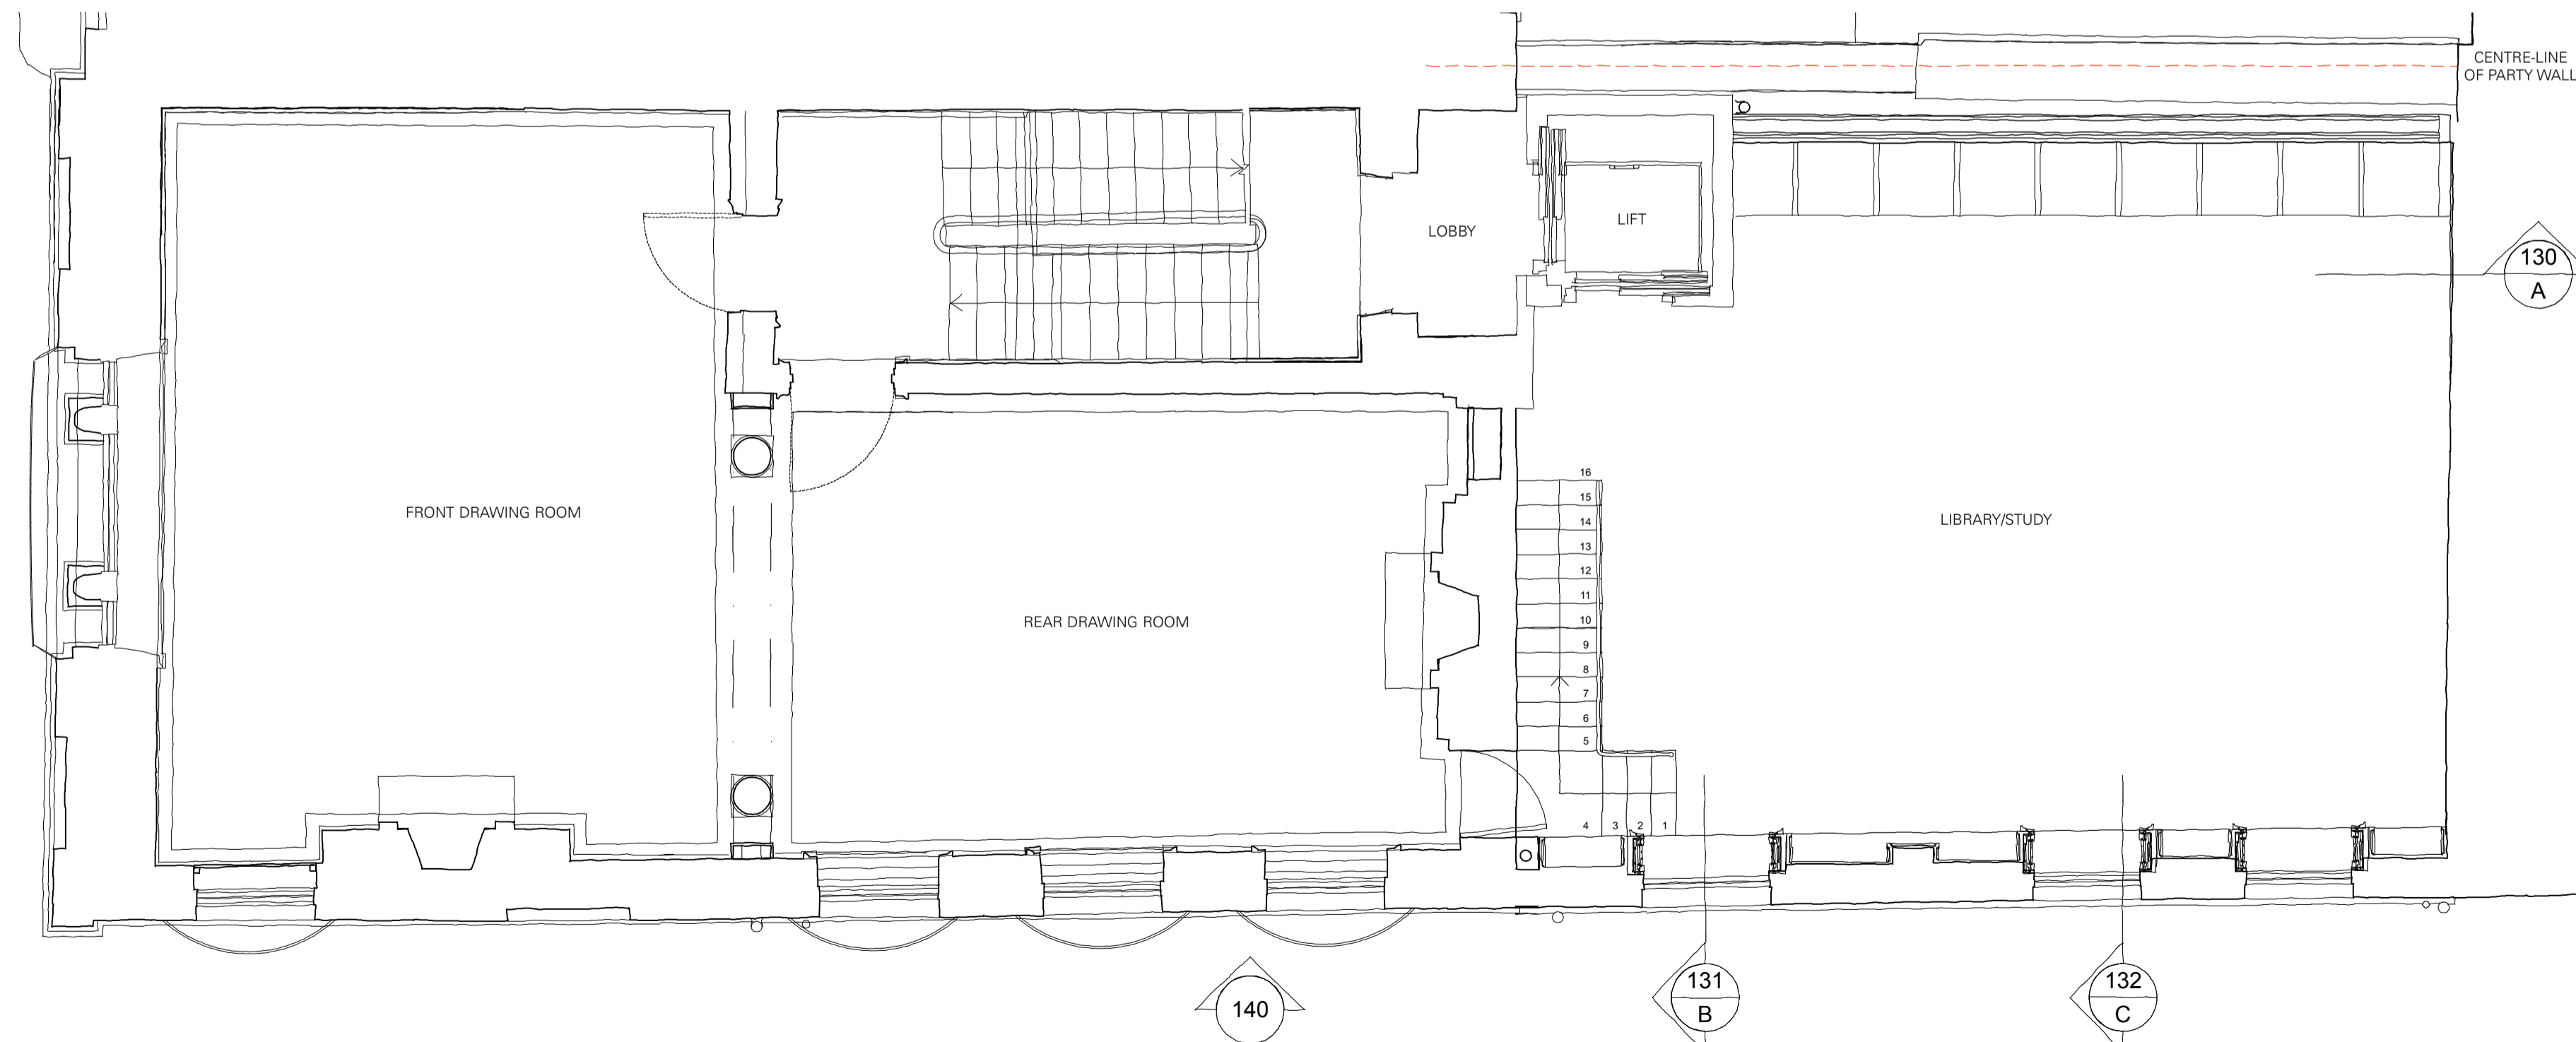

B EXISTING FIRST FLOOR PLAN
1:50 @ A1, 1:100 @ A3


DM	TRELLIS ADDED	1/8/16	G
DM	DIMENSIONS OMITTED.	14/7/16	F
DM	ALTERED REAR ELEVATION TO TAKE INTO ACCOUNT NEIGHBOURS CONCERNS.	7/7/16	E
DM	CORRECT PARTY WALL.	15/2/16	D
DM	FOR CLIENT APPROVAL	29/1/16	C
DM	UPDATED FOLLOWING 2ND PRE-APP	25/1/16	B
DM	UPDATED FOLLOWING PRE APP ADVICE	08/05/2015	A
DRAWN BY / REVISION		DATE	NO.

FOR PLANNING SCALE: 1:50

FIRST FLOOR PLAN EXISTING & PROPOSED
SHEET NO. **122** REVISION. **G**

33 FITZROY SQUARE LONDON W1T 6EU
JOB NO. **262**

TC
A
Thomas Croft Architects
9 Ivybury Court
325 Latimer Road
London, W10 6RA
United Kingdom
+44(0)20 8962 0066
email@thomascroft.com
www.thomascroft.com

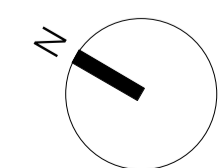

SCALE 1:50 @ A1 / 1:100 @ A3
0 1 2 3 4 5m