



Do not scale working dimensions from this drawing. Read drawings in conjunction with all relevant consultant drawings and specifications. In case of incongruities between information - consult the architect for final decision. Deviations from these drawings shall not be made without first consulting the architect.

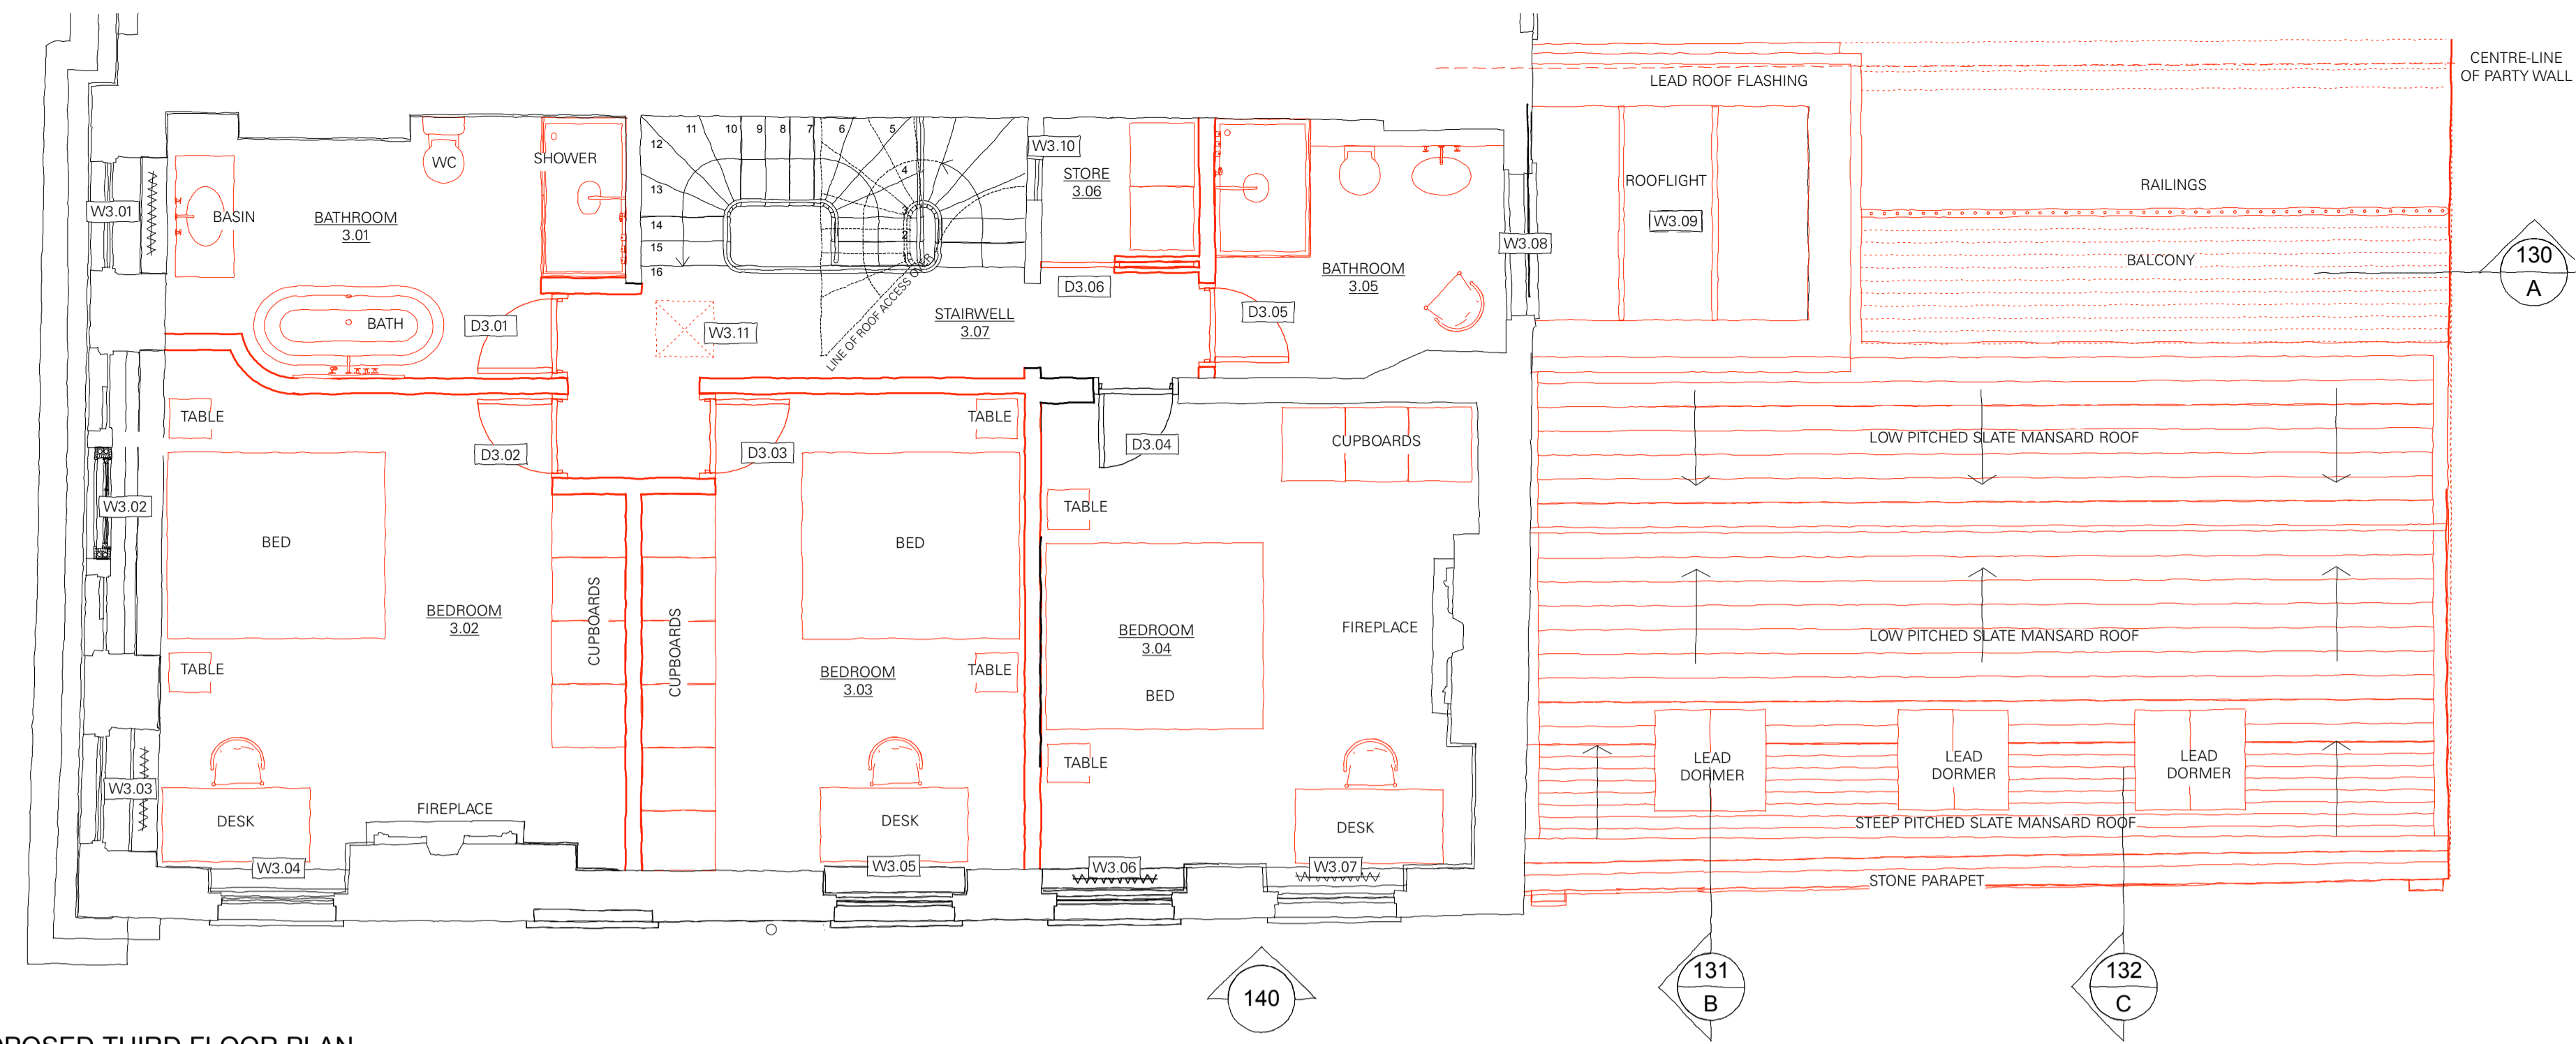

A PROPOSED THIRD FLOOR PLAN
1:50 @ A1, 1:100 @ A3

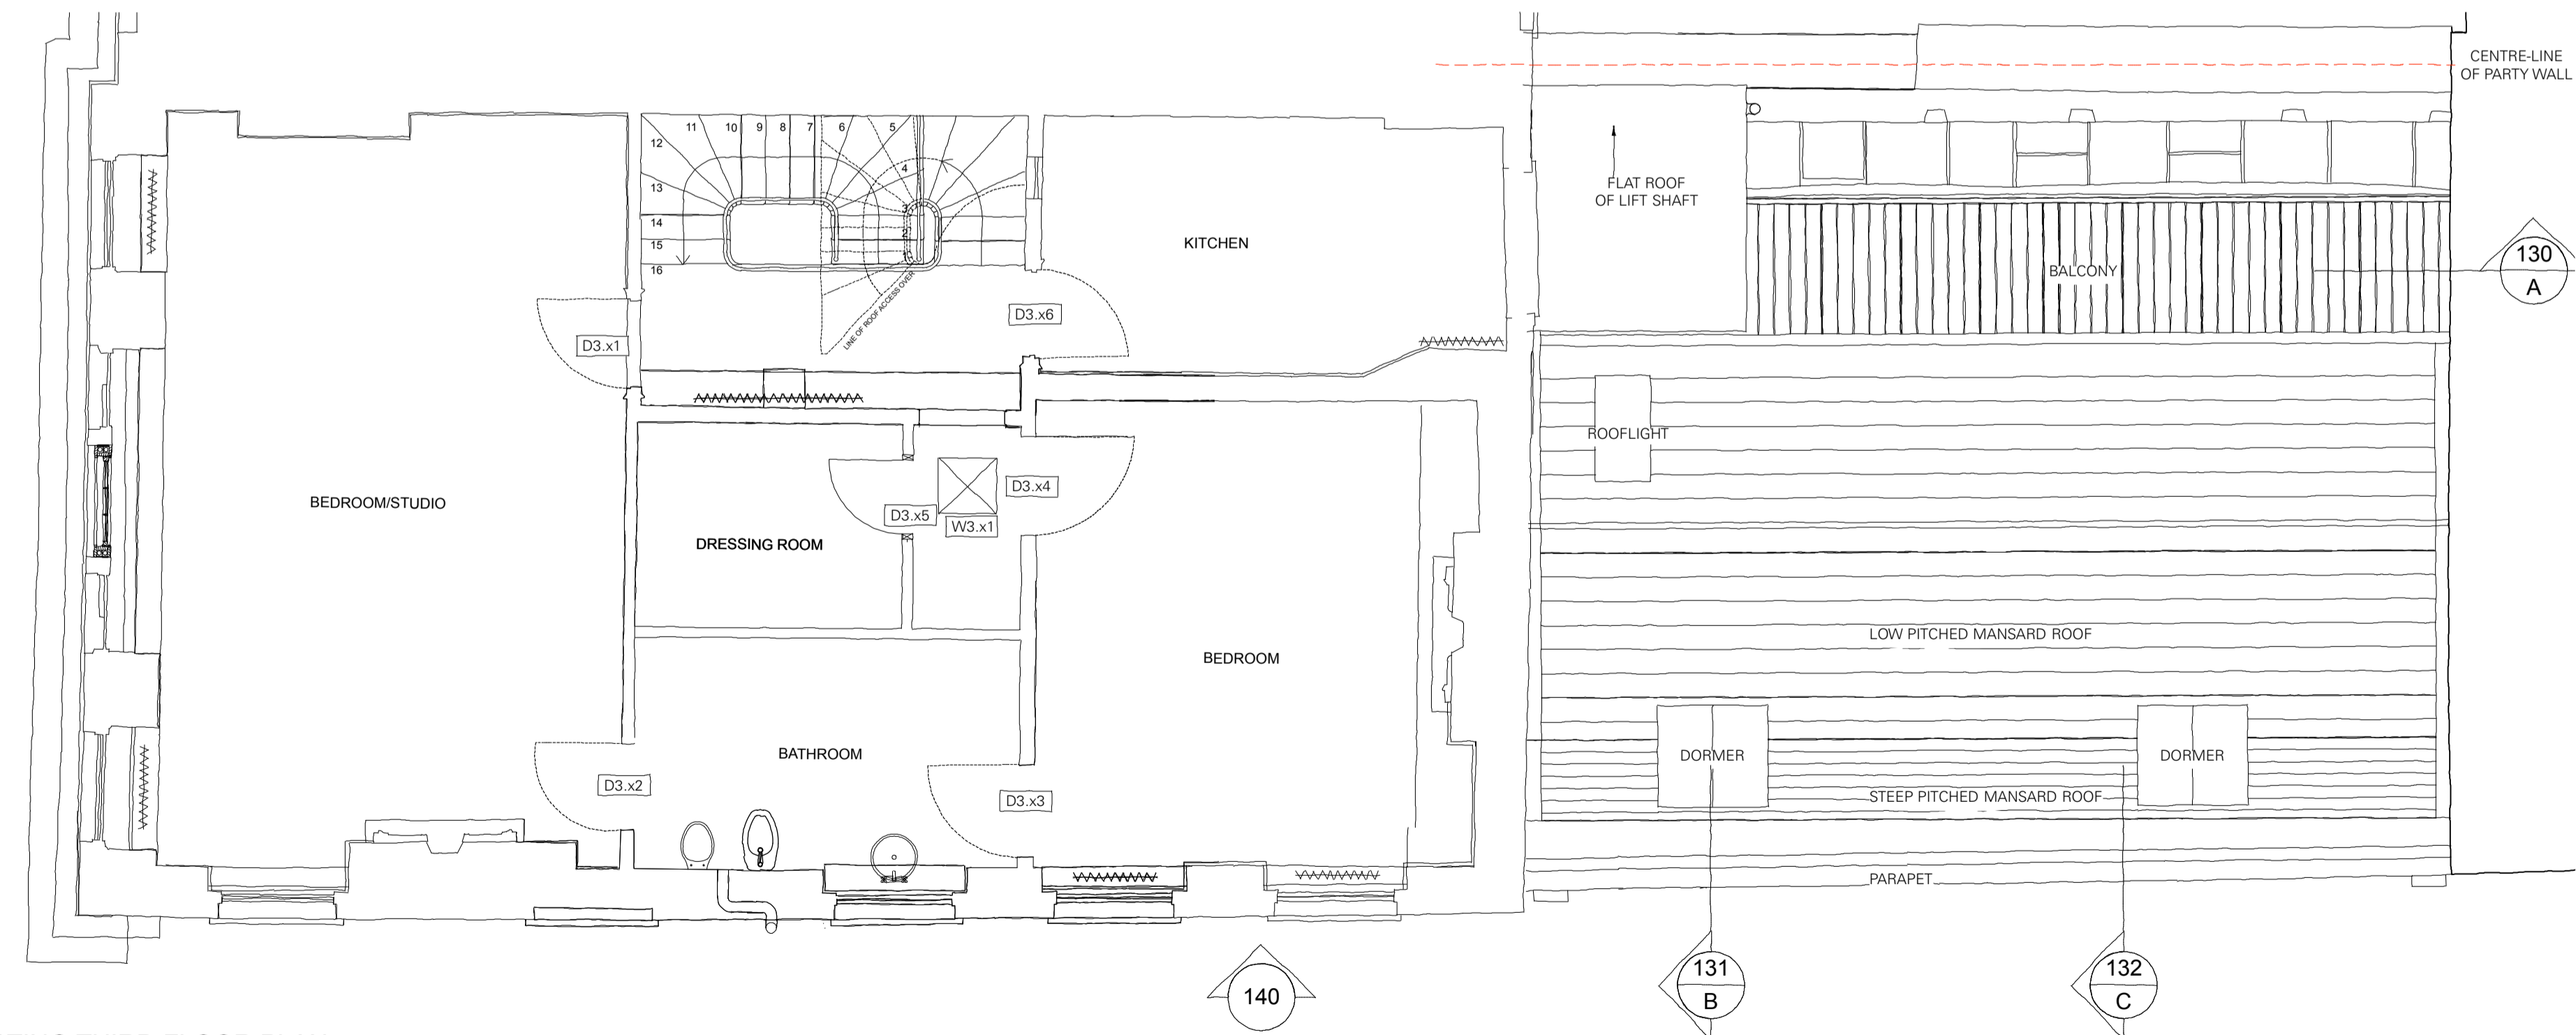

B EXISTING THIRD FLOOR PLAN
1:50 @ A1, 1:100 @ A3

NOTES:

| | | | |
|--------------------------------------|--|------------|----------------|
| DM | ALTER REAR ELEVATION TO TAKE INTO ACCOUNT NEIGHBOURS CONCERNS. | 8/7/16 | D |
| DM | PARTY WALL CORRECTED. | 15/2/16 | C |
| DM | FOR CLIENT APPROVAL | 29/1/16 | B |
| DM | UPDATED FOLLOWING 2ND PRE APP | 25/1/16 | A |
| DRAWN BY / REVISION | | DATE | NO. |
| FOR PLANNING | | SCALE. | 1:50 |
| THIRD FLOOR PLAN EXISTING & PROPOSED | | 124 | D |
| | | SHEET NO. | REVISION. |
| 33 FITZROY SQUARE LONDON W1T 6EU | | 262 | JOB NO. |

