



NOTES:

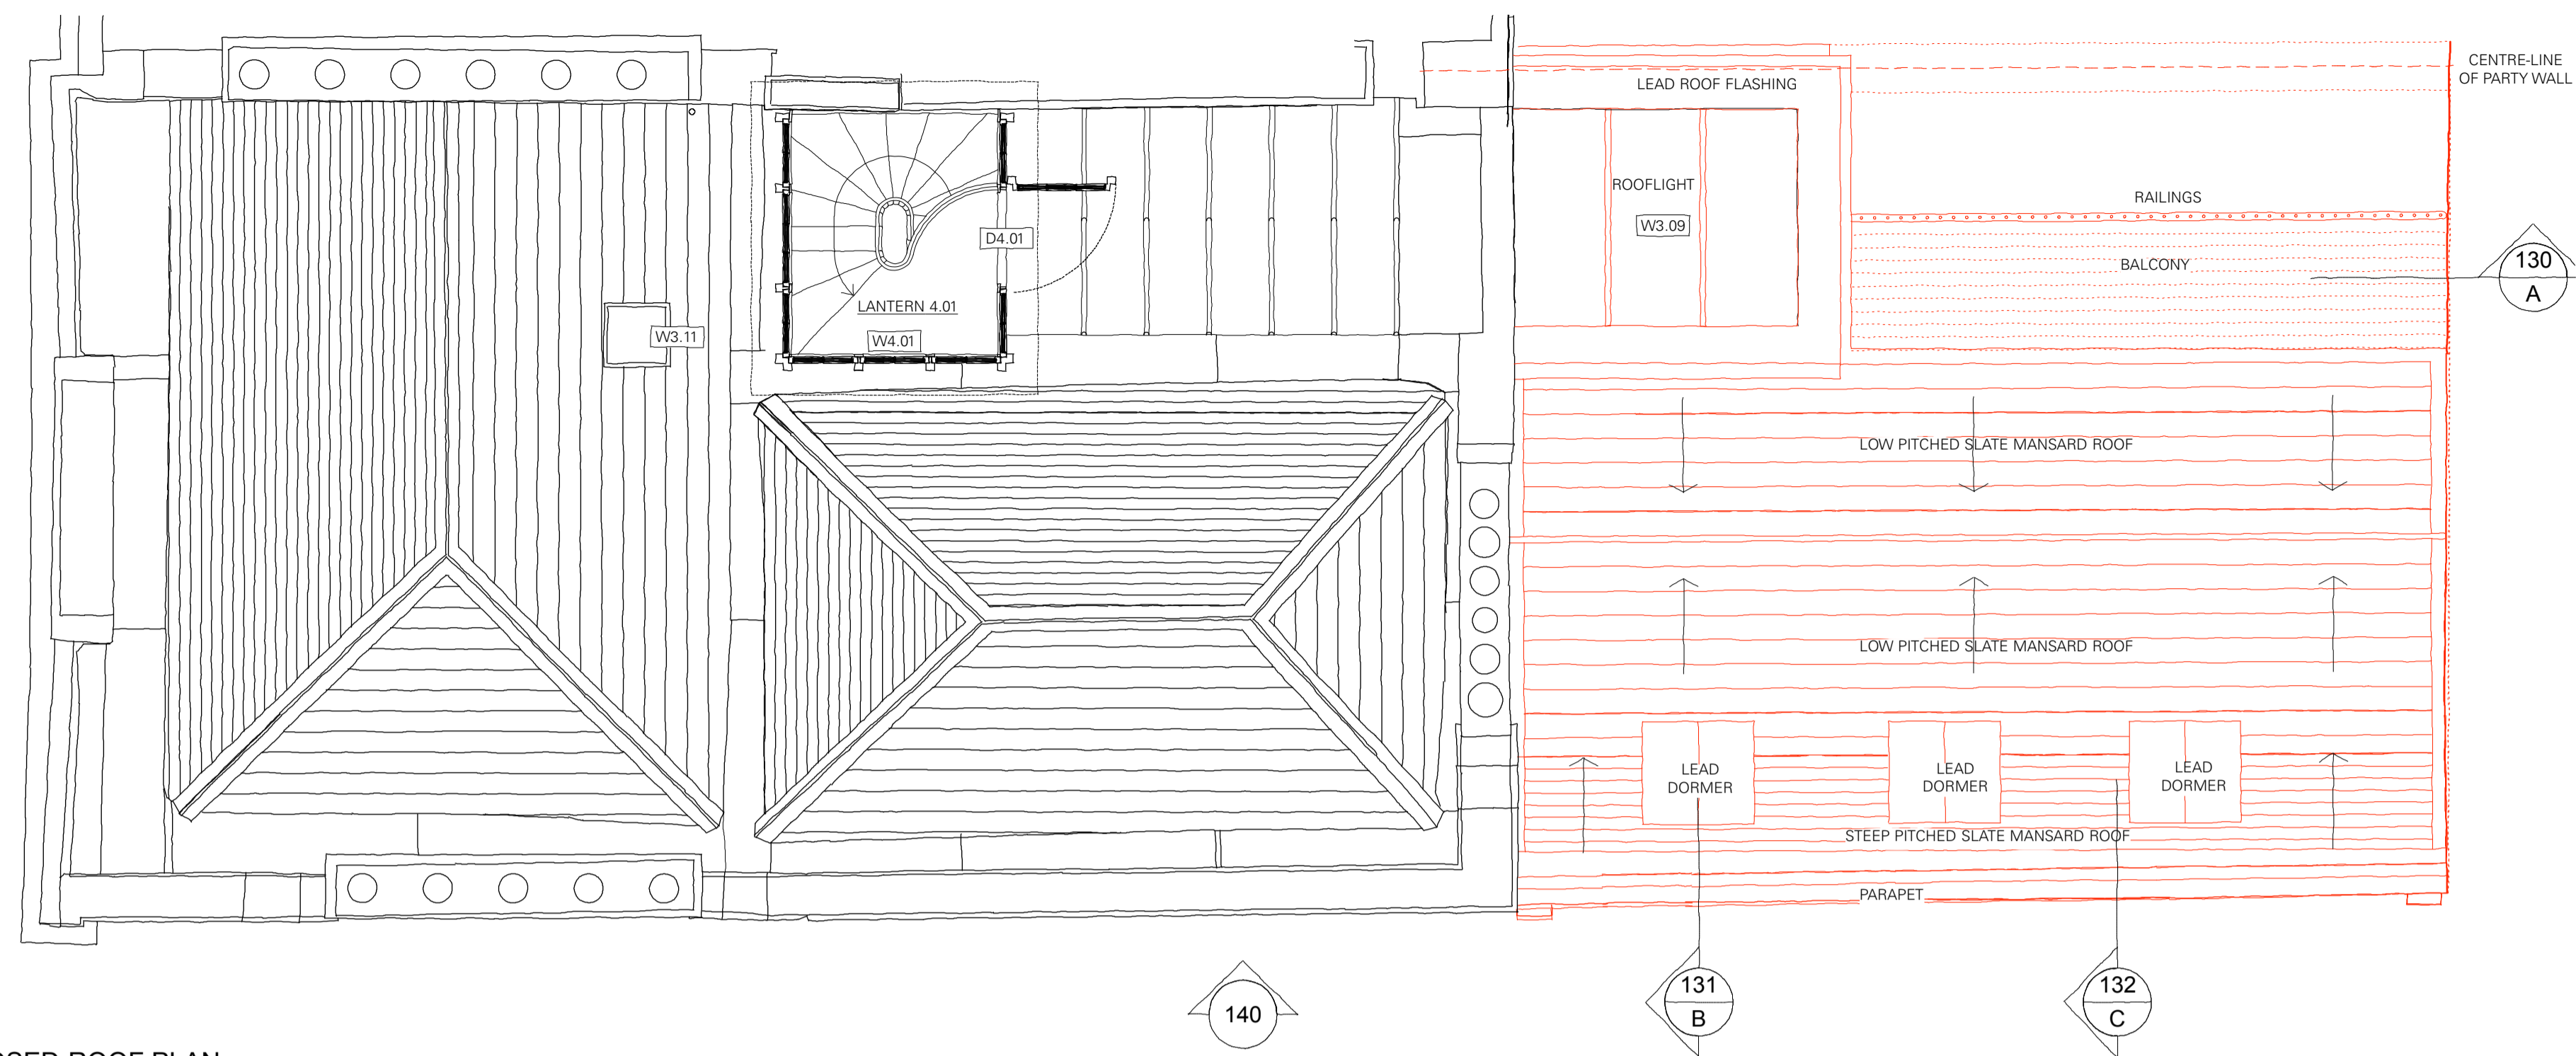

A PROPOSED ROOF PLAN
1:50 @ A1, 1:100 @ A3

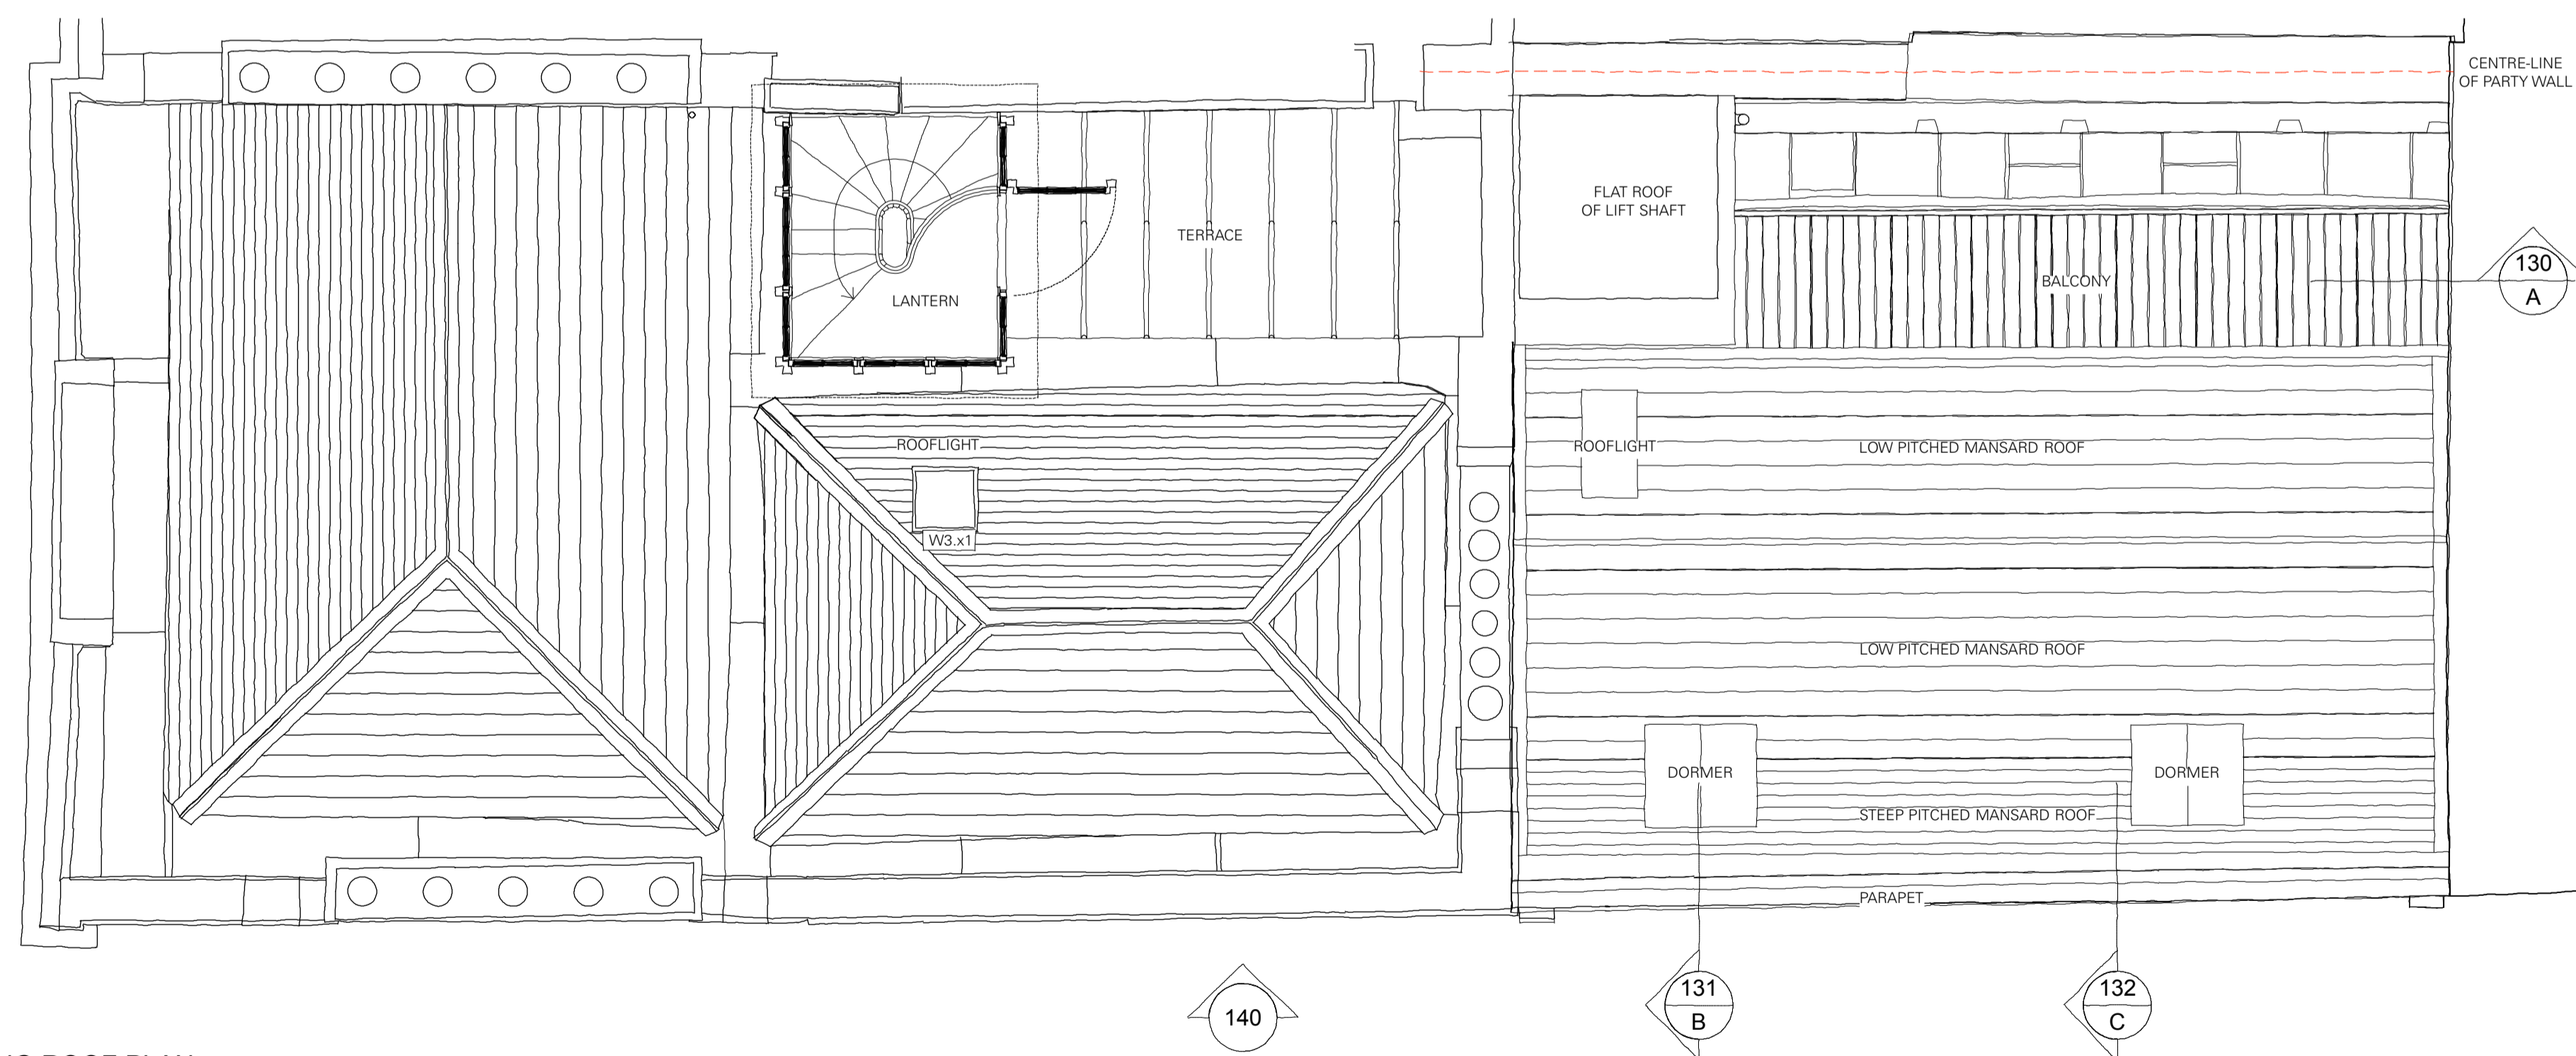

B EXISTING ROOF PLAN
1:50 @ A1, 1:100 @ A3

DM ALTER REAR ELEVATION TO TAKE INTO ACCOUNT NEIGHBOURS CONCERNS.	8/7/16	C
DM CORRECT PARTY WALL	15/2/16	B
DM FOR CLIENT APPROVAL	29/1/16	A
DRAWN BY / REVISION	DATE	NO.

FOR PLANNING	SCALE.	1:50
--------------	--------	------

ROOF PLAN EXISTING & PROPOSED	125	C
	SHEET NO.	REVISION.

33 FITZROY SQUARE LONDON W1T 6EU	262
	JOB NO.