


112.81+Ridge
▽ Height
Ref: SDA Drwg No.
251/PD/009

102.43+
▽ 1st FI
Ref: SDA Drwg No.
251/PD/008

99.52+
▽ GR FI
Ref: SDA Drwg No.
251/PD/008

97.96+
▽ BS FI
Ref: SDA Drwg No.
251/PD/008

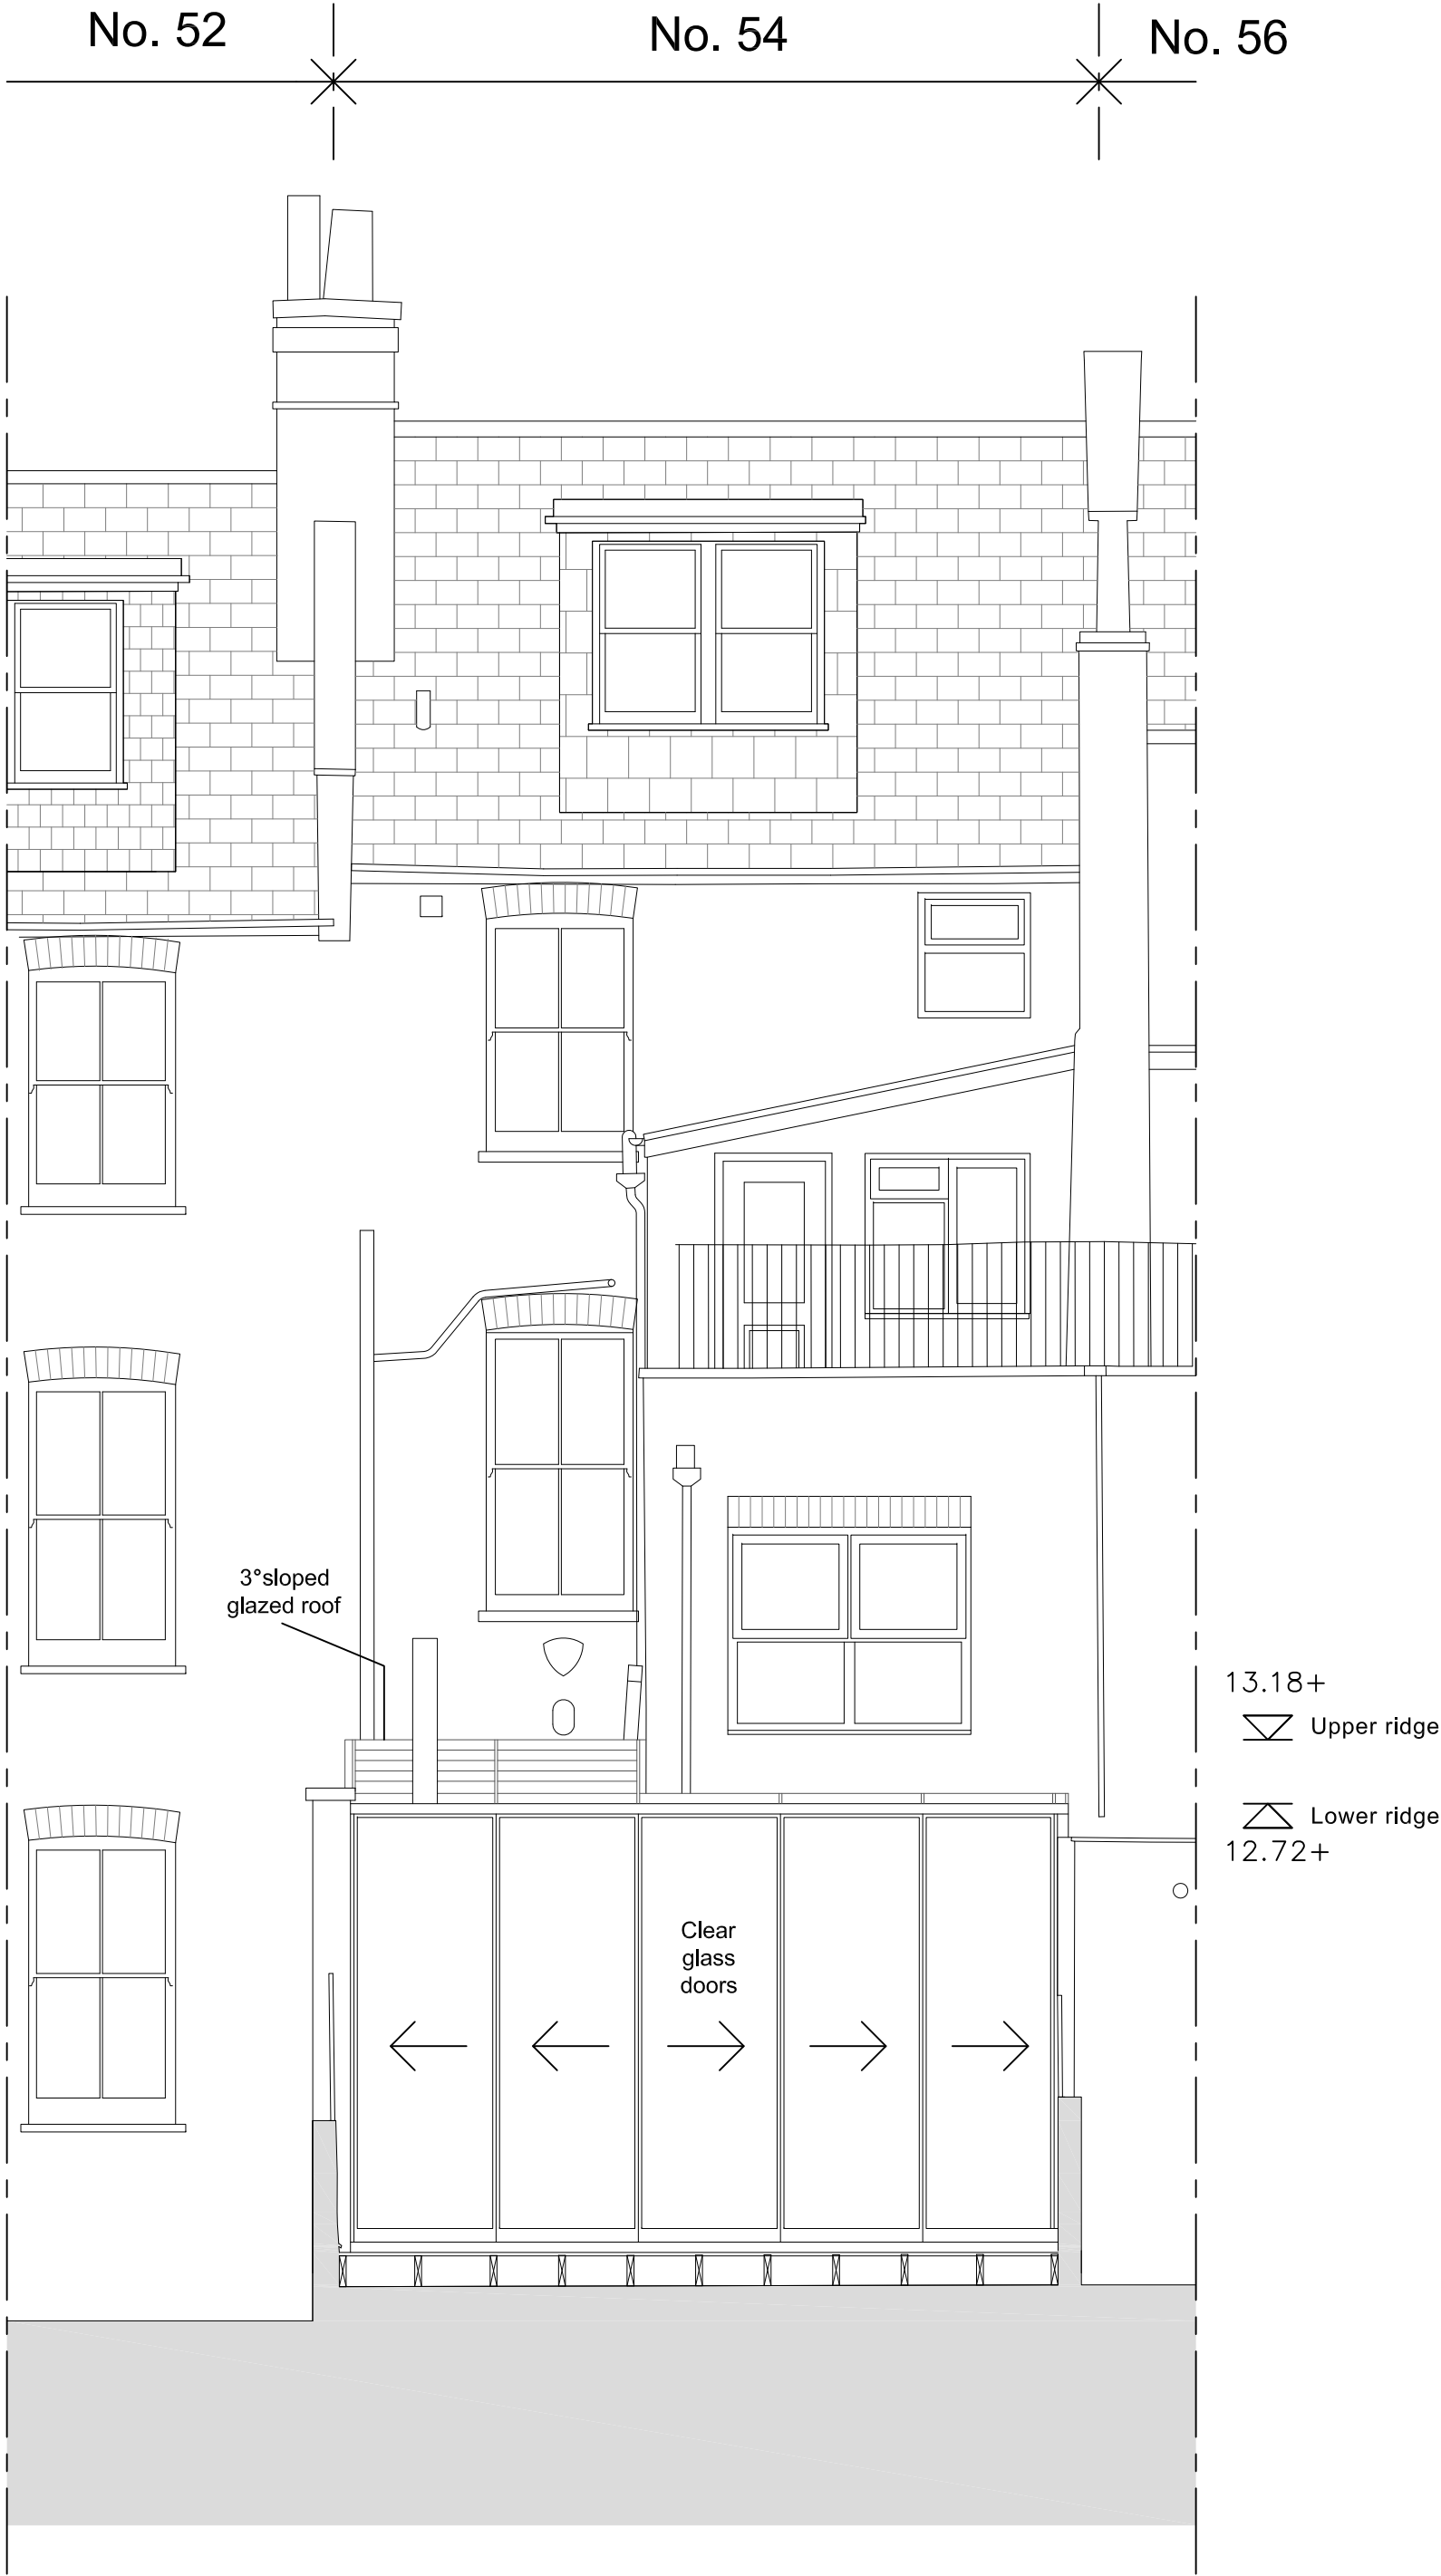

REAR ELEVATION

112.81+Ridge
▽ Height
Ref: SDA Drwg No.
251/PD/009

102.43+
▽ 1st FI
Ref: SDA Drwg No.
251/PD/008

99.52+
▽ GR FI
Ref: SDA Drwg No.
251/PD/008

97.96+
▽ BS FI
Ref: SDA Drwg No.
251/PD/008



NEIGHBOURS VIEW ELEVATION

PROPOSED ELEVATIONS: REAR & NEIGHBOURS VIEW 1:50 @ A1 / 1:100 @ A3

BASED ON MEASURED SURVEY BY "ELECTRONIC ARCHITECTURE LTD"				
JOB TITLE 54 Shirock Road London, NW3 2HS		JOB NO. 251	DRWG. TITLE Proposed Elevations: Rear & Neighbours View	STATUS RIBA Stage 2 / Planning Application
			DRWG. NO. 251 / PD / 010 (A1 ORIGINAL FORMAT)	REV. SCALE: 1:50@A1 1:100@A3
Studiowornie		TEL: +44 (0) 20 7299 7766	All dimensions to be checked on site by the Contractor and confirmed with the Architect prior to construction. Do not scale off this drawing.	
ARCHITECTS LLP		Info@studiowornie.com	Drawn by: LC	DATE: 05/08/16