


KEY
DENOTES EXTENT OF DEMOLITION
TO BE DEMOLISHED

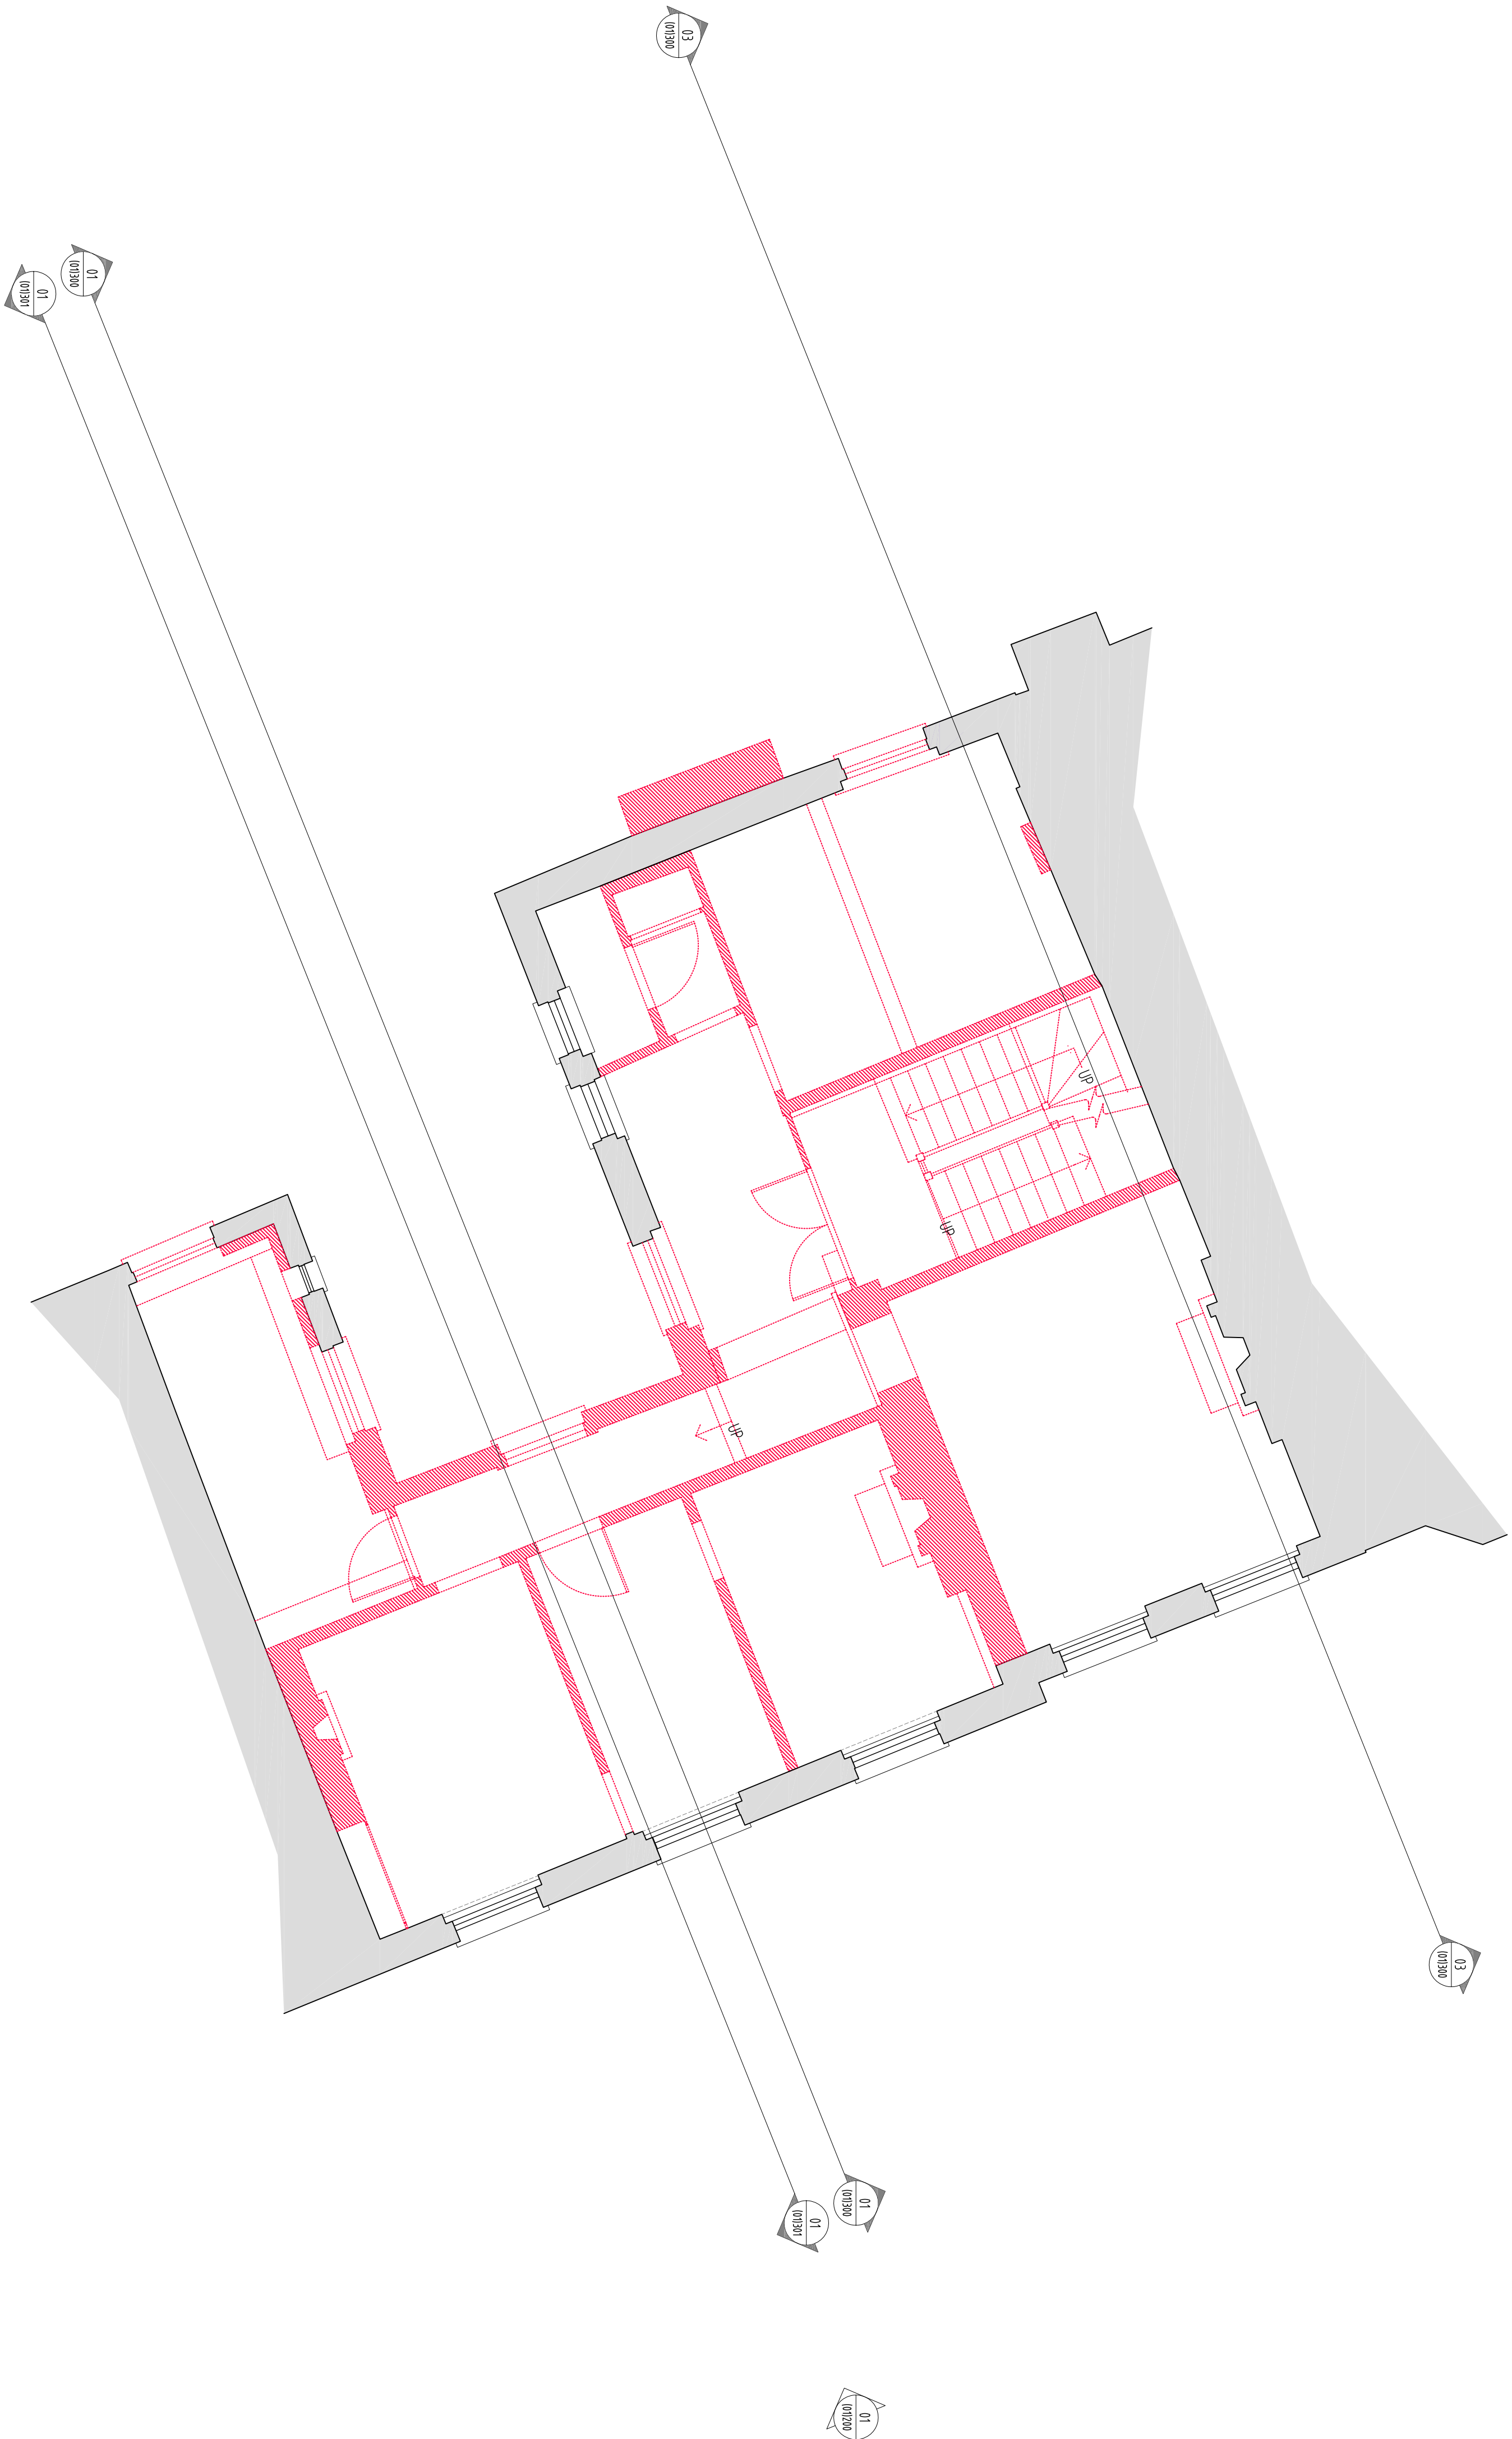

GENERAL NOTES	
Do not scale. All written dimensions must be checked on site before work commences. Discrepancies, where identified, must be reported to the Architect immediately.	
Any areas indicated on this drawing are for guidance purposes only. No responsibility is taken for their accuracy.	
All work must be carried out in accordance with the Building Regulations and to the satisfaction of the Local Authority.	

STATUS	
PLANNING	

Garnett+Partners LLP
Hoborn Hall
195 High Holborn
London WC1V 7BD
Tel: +44 (0)20 7404 7677
Fax: +44 (0)20 7404 6648
mail@garnettpartners.com
www.garnettpartners.com

architects / planners / designers
GARNETT
+PARTNERS

CLIENT
Calabar Properties Ltd

PROJECT
11-12 Grenville Street, WC1

DRAWING TITLE
First Floor Plan
As Existing With Demolitions

SCALE	DATE	
1:50@A1	June '16	
JOB NO.	DWG NO.	REV.
790	(01)102	A