
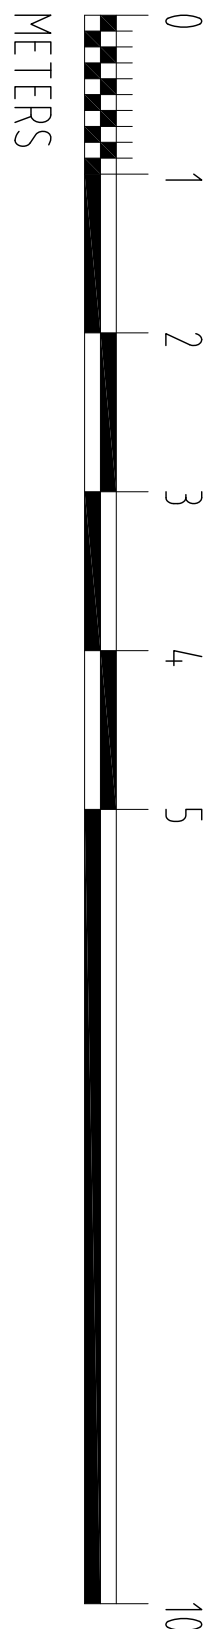


KEY

DENOTES EXTENT OF DEMOLITION

DENOTES EXTENT OF ITEM TO BE DEMOLISHED

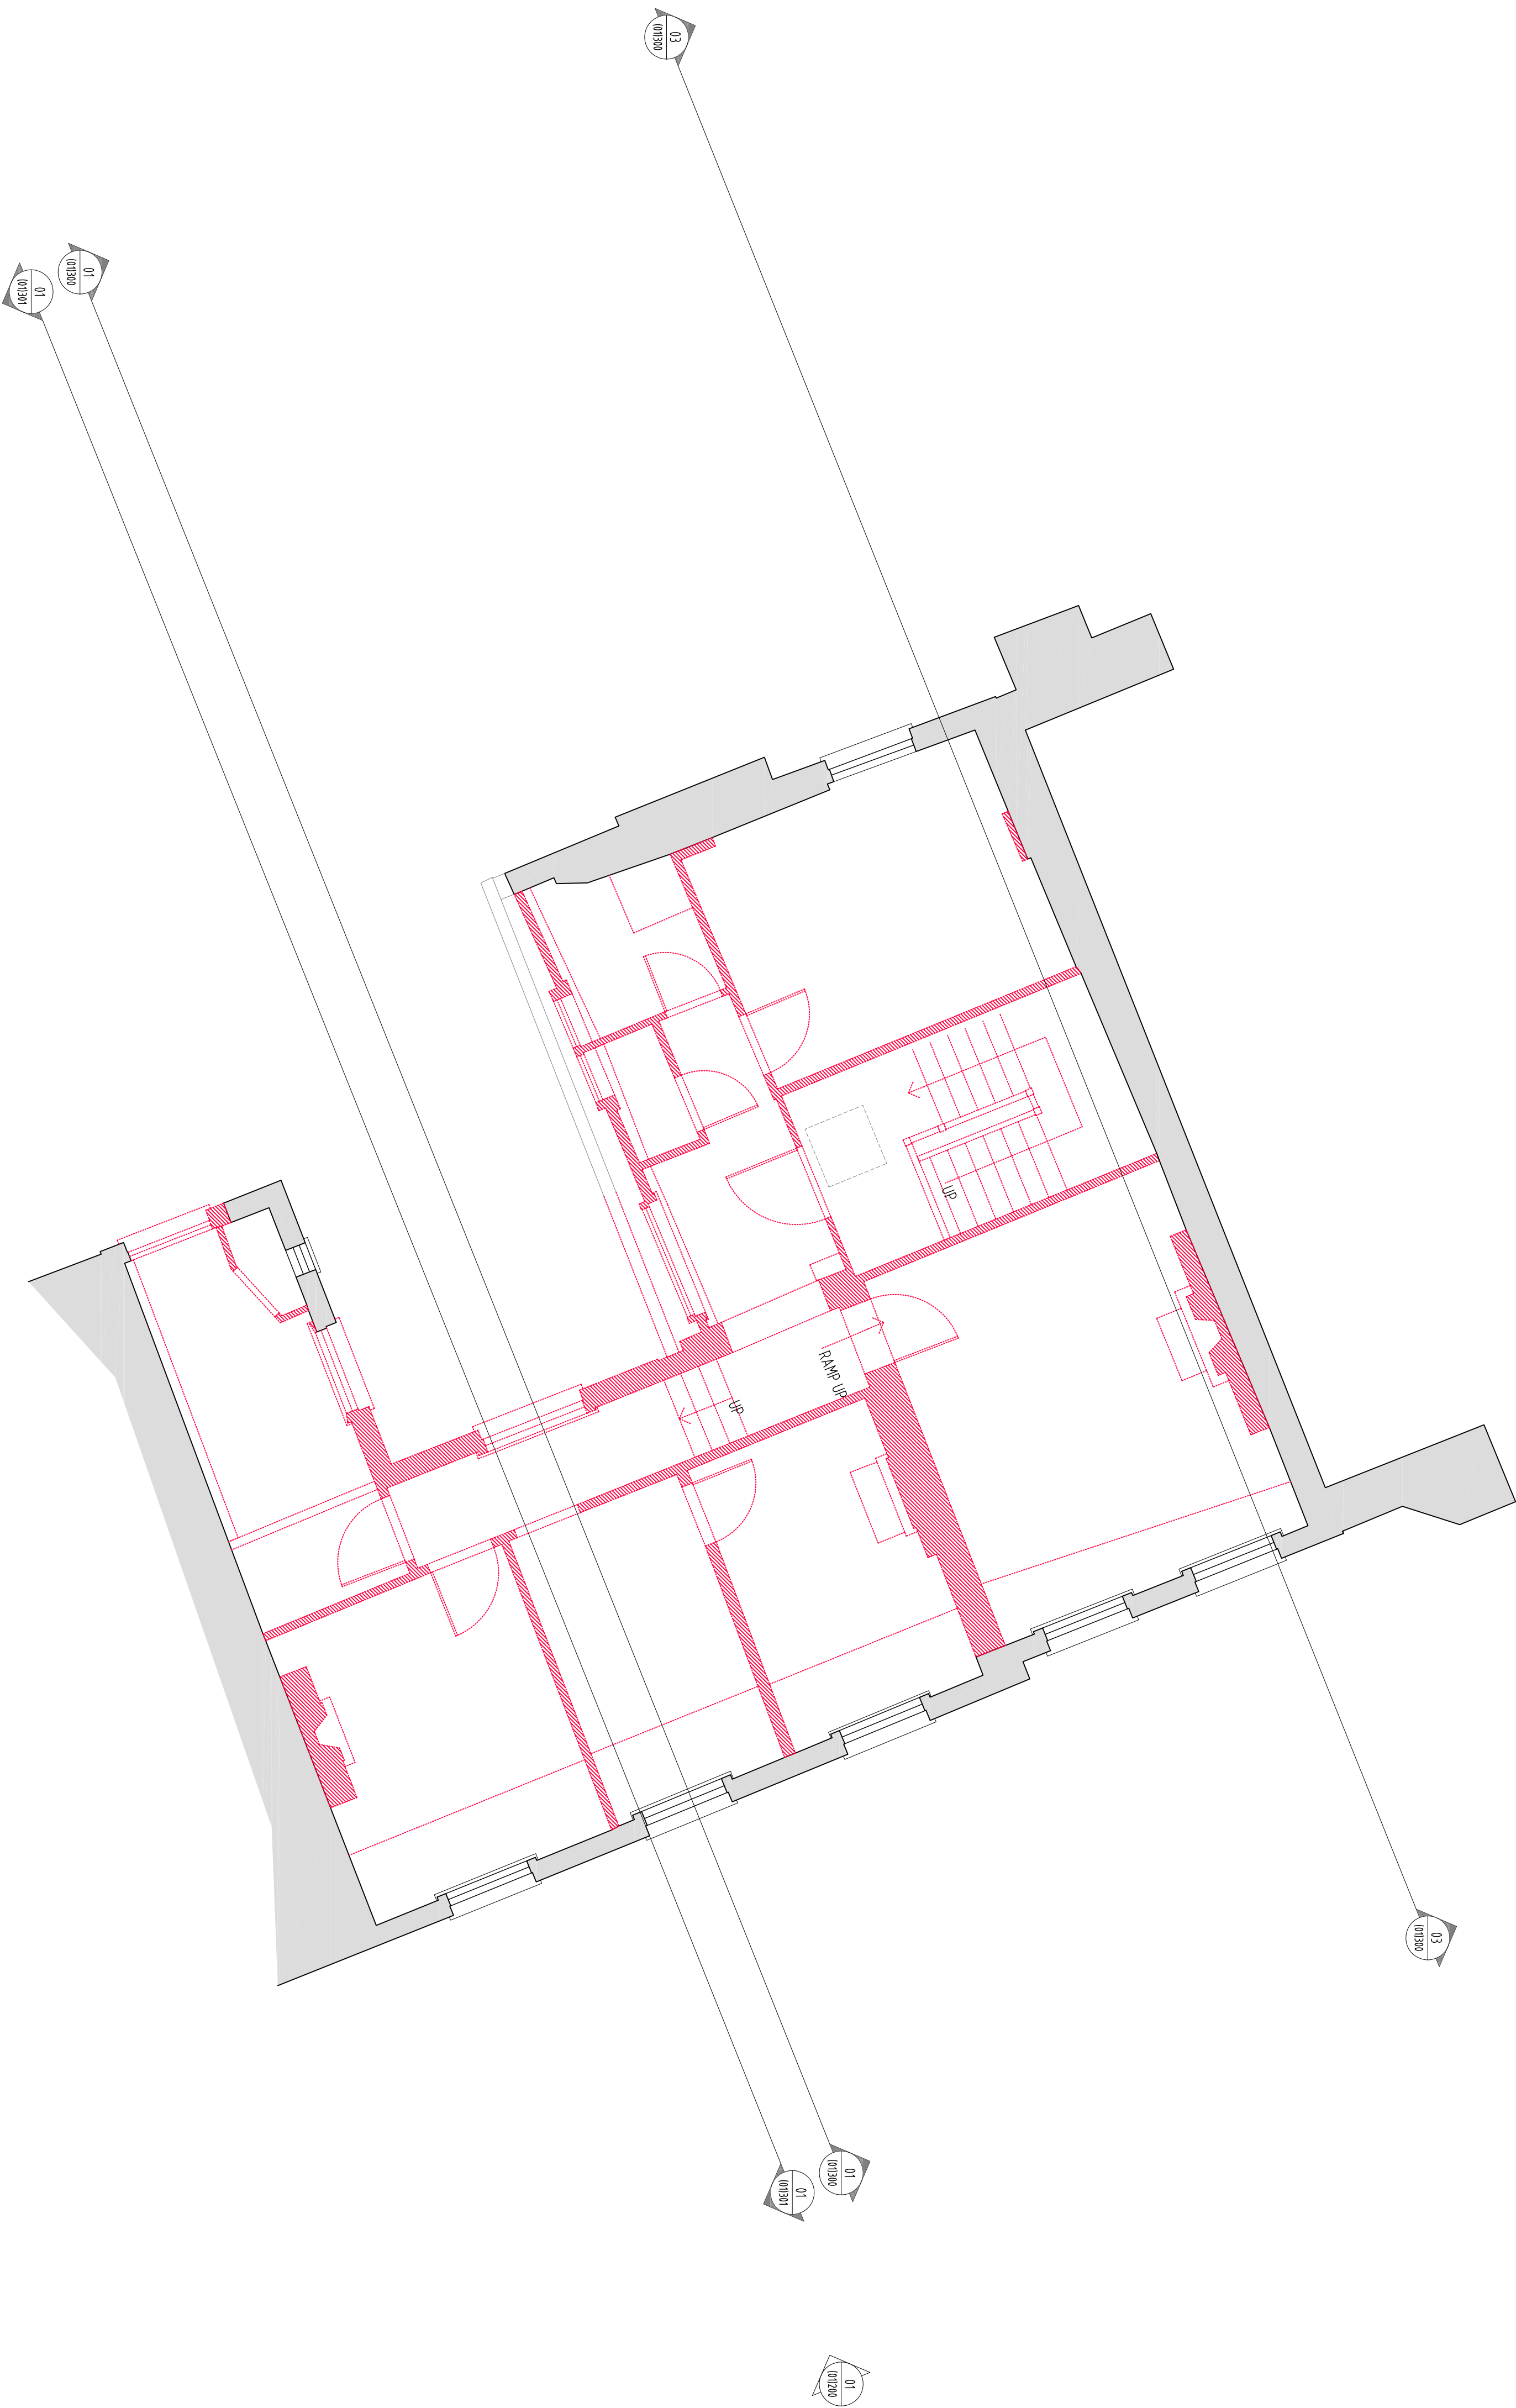

GENERAL NOTES

Do not scale. All written dimensions must be checked on site before work commences on site or in shop. Pinned dimensions take precedence over dimensions on drawings. Dimensions shown on drawings are for guidance only. Architect immediately.

Any areas indicated on this drawing are for guidance purposes only. No responsibility is taken for their accuracy.

All work must be carried out in accordance with the Building Regulations and to the satisfaction of the Local Authority.

STATUS

PLANNING

Garnett+Partners LLP  
Holborn Hall  
295 High Holborn  
London WC1V 7BD  
Tel: +44 (0)20 7404 7677  
Fax: +44 (0)20 7404 6648  
mail@garnettpartners.com  
www.garnettpartners.com

GARNETT  
+PARTNERS

architects / planners / designers

CLIENT

Calabar Properties Ltd

PROJECT

11-12 Grenville Street, WC1

DRAWING TITLE

Third Floor Plan  
As Existing With Demolitions

SCALE 1:50@A1 1:100@A3 DATE June '16

JOB NO. DWG NO. REV.

790 (01)104 A