


KEY

DEMOTES EXTENT OF DEMOLITION IN ELEVATION  
DEMOTES EXTENT OF ITEM  
TO BE DEMOLISHED



01  
(01)200

Front Elevation  
As Existing With Demolitions

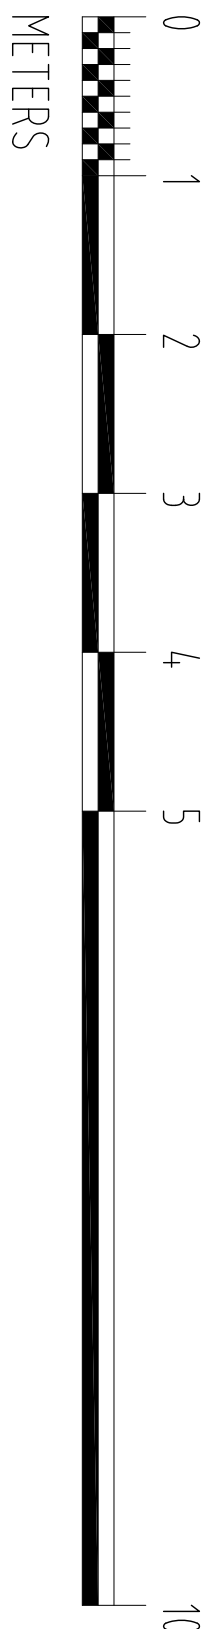

Issued for Planning  
2016.07.22  
A. 2016.06.29 Issued to client  
REV / ISSUE DATE / REVISION NOTES  
GENERAL NOTES  
Do not scale. All written dimensions must be checked on site before work commences. All work on site must be carried out in accordance with the Building Regulations. All work must be carried out in accordance with the Building Regulations and to the satisfaction of the local authority.  
Any areas indicated on this drawing are for guidance purposes only. No responsibility is taken for their accuracy.  
Architects / planners / designers

PLANNING

Garnett+Partners LLP  
Holborn Hall  
195 High Holborn  
London WC1V 7BD  
Tel: +44 (0)20 7404 7677  
Fax: +44 (0)20 7404 6648  
mail@garnetpartners.com  
www.garnetpartners.com

GARNETT  
+PARTNERS

CLIENT  
Calabar Properties Ltd

PROJECT  
11-12 Grenville Street, WC1

DRAWING TITLE  
Front Elevation  
As Existing With Demolitions

SCALE  
1:100@A1 1:100@A3  
JOB NO. DWG NO. DATE  
790 (01)200 June '16  
REV. B